

SEAL:

MAROTTA/MAIN
ARCHITECTS

WWW.MAROTTAMAIN.COM


THIS DRAWING IS THE PROPERTY OF THE ARCHITECT AND IS NOT TO BE REPRODUCED OR COPIED IN ANY FORM WITHOUT WRITTEN PERMISSION

CONSULTANT:



ADDITIONS AND RENOVATIONS TO THE
FOLCROFT TECHNICAL SCHOOL
DELAWARE COUNTY
INTERMEDIATE UNIT
701 HENDERSON BLVD.
FOLCROFT, PA 19032

[illegible]

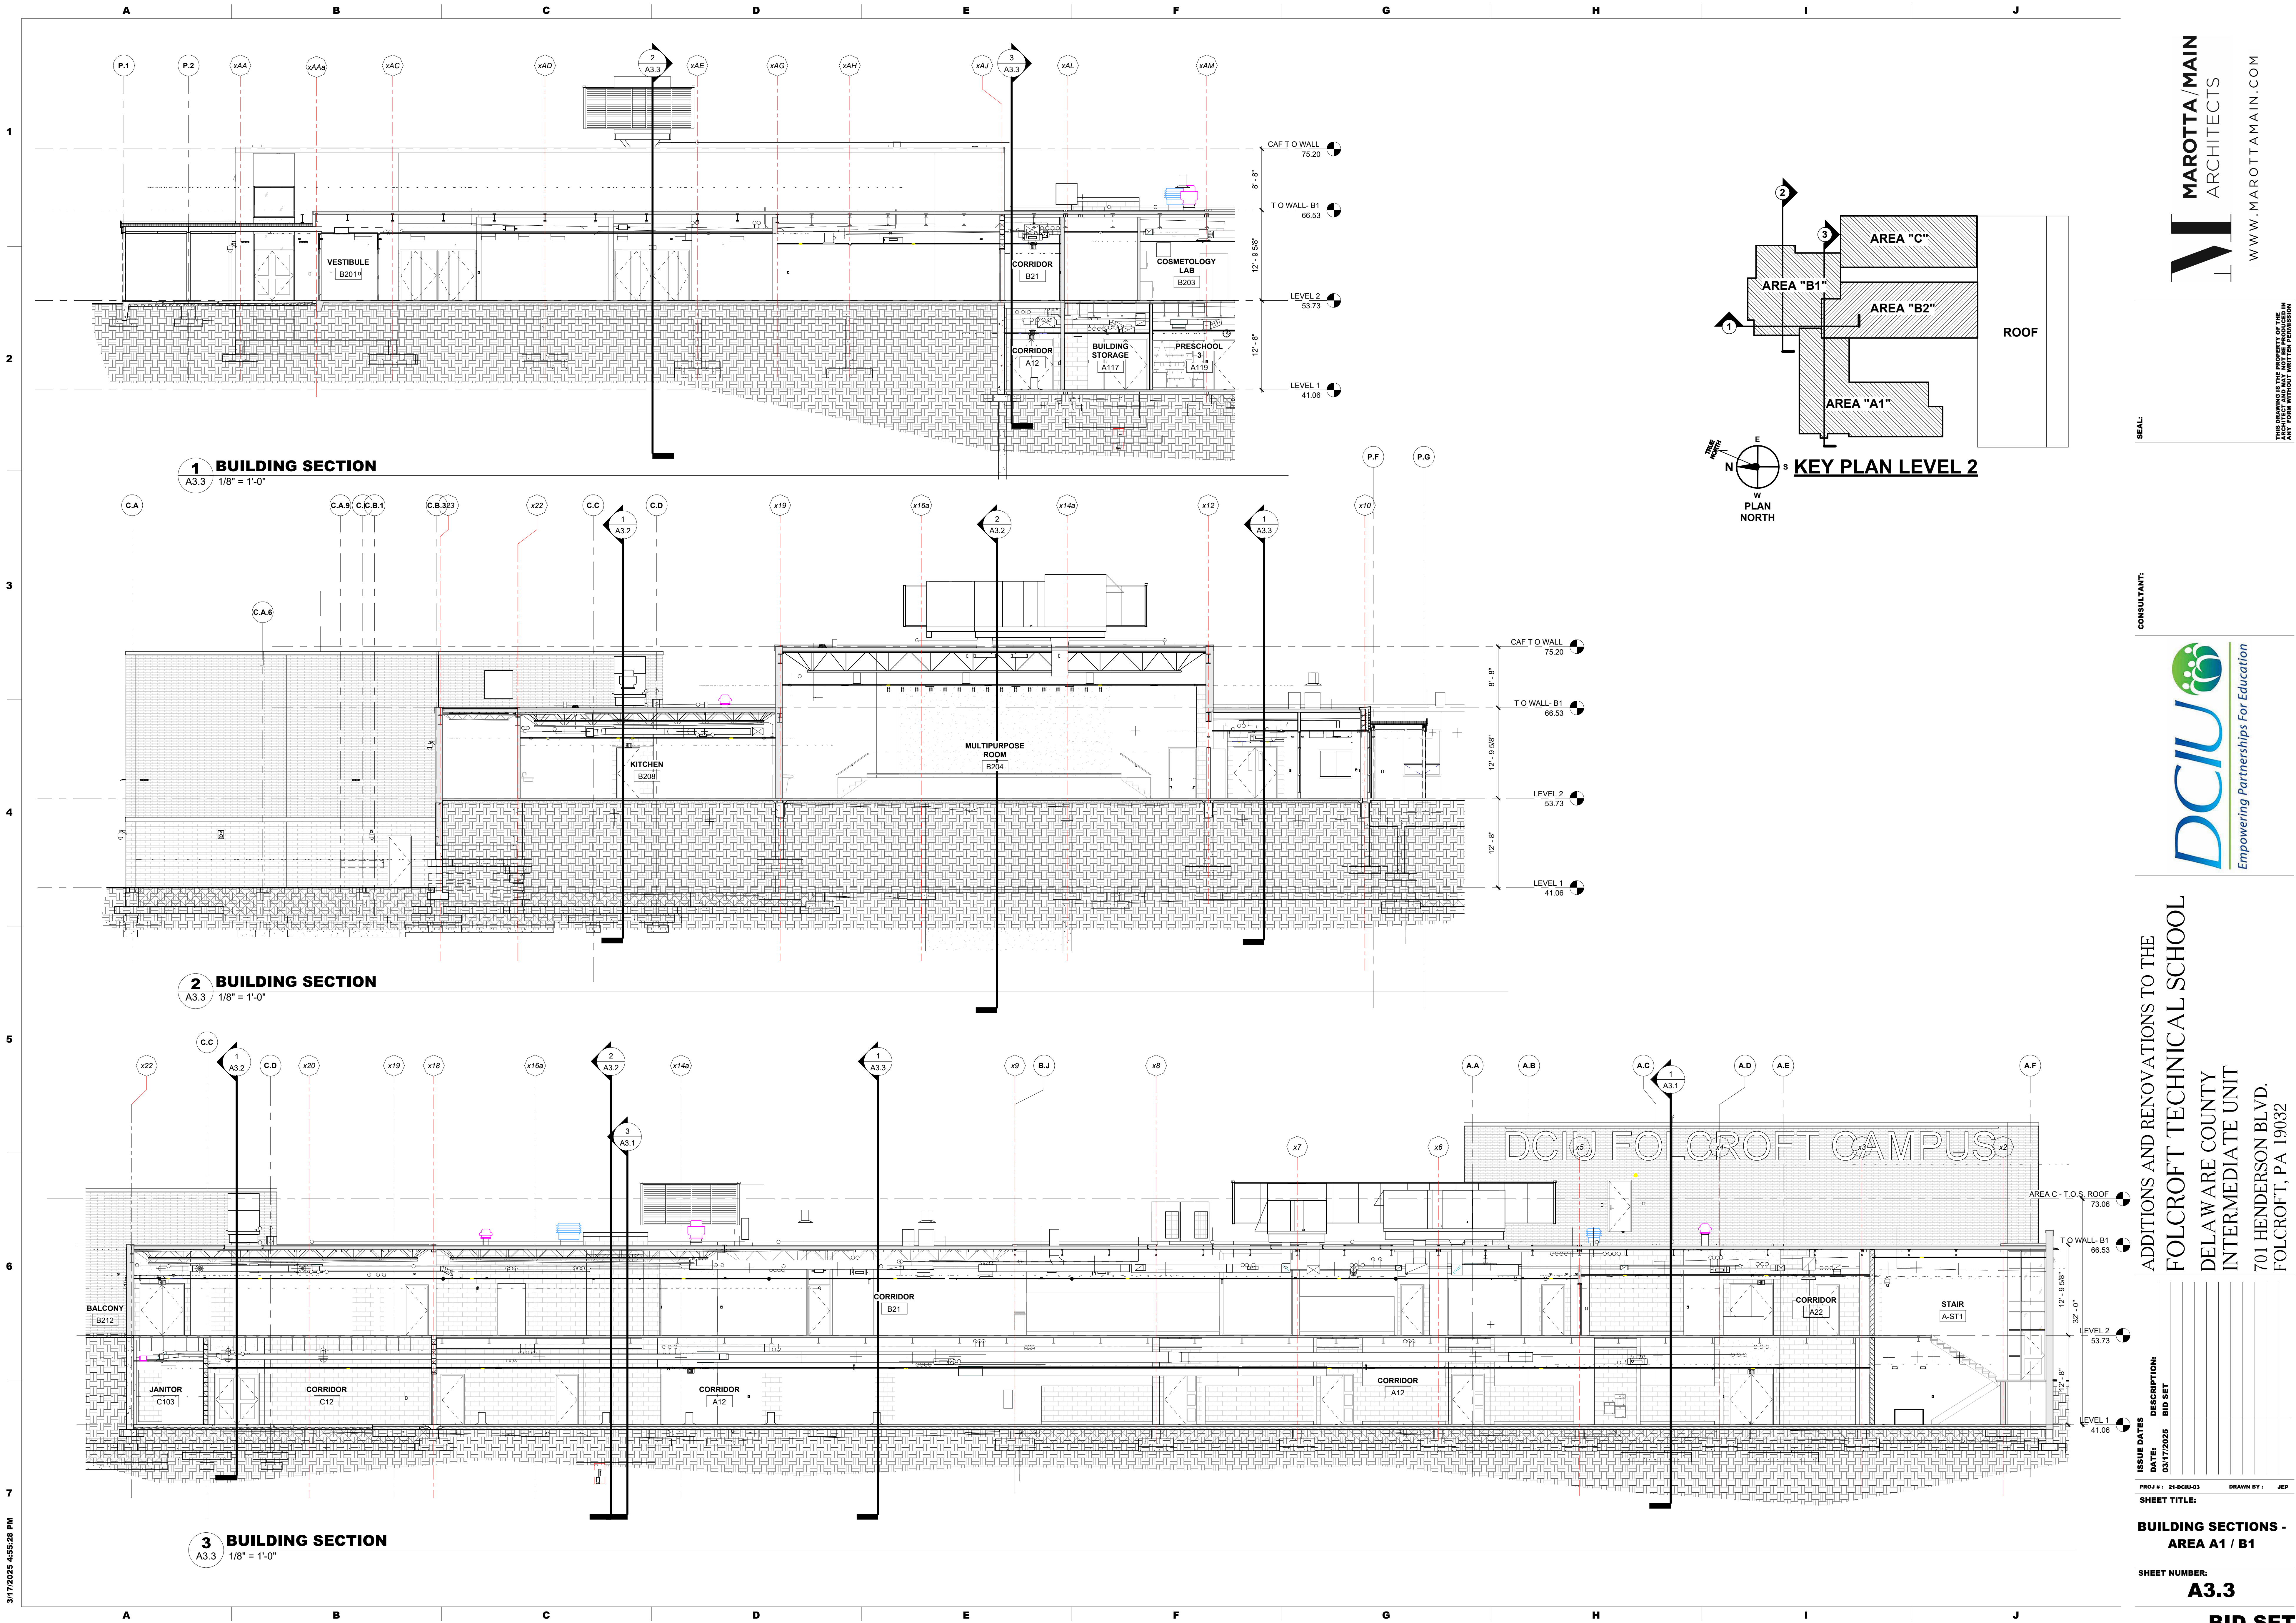

MAROTTA/MAIN
ARCHITECTS
WWW.MAROTTAMAIN.COM

SEAL:

THIS DRAWING IS THE PROPERTY OF THE FIRM. IT IS TO BE USED ONLY FOR THE PROJECT AND SITE SPECIFICALLY IDENTIFIED HEREIN. NO PART OF THIS DRAWING IS TO BE REPRODUCED OR TRANSMITTED IN ANY FORM WITHOUT WRITTEN PERMISSION.

CONSULTANT:

DCIU
Empowering Partnerships For Education


ADDITIONS AND RENOVATIONS TO THE
FOLCROFT TECHNICAL SCHOOL
DELAWARE COUNTY
INTERMEDIATE UNIT
701 HENDERSON BLVD.
FOLCROFT, PA 19032

ISSUE DATES	DESCRIPTION
DATE:	BID SET
03/17/2025	
PROJ #:	21-DCIU-03
SHEET TITLE:	
DRAWN BY:	JEP

**BUILDING SECTIONS -
AREA A1 / B1**

SHEET NUMBER:
A3.3


BID SET

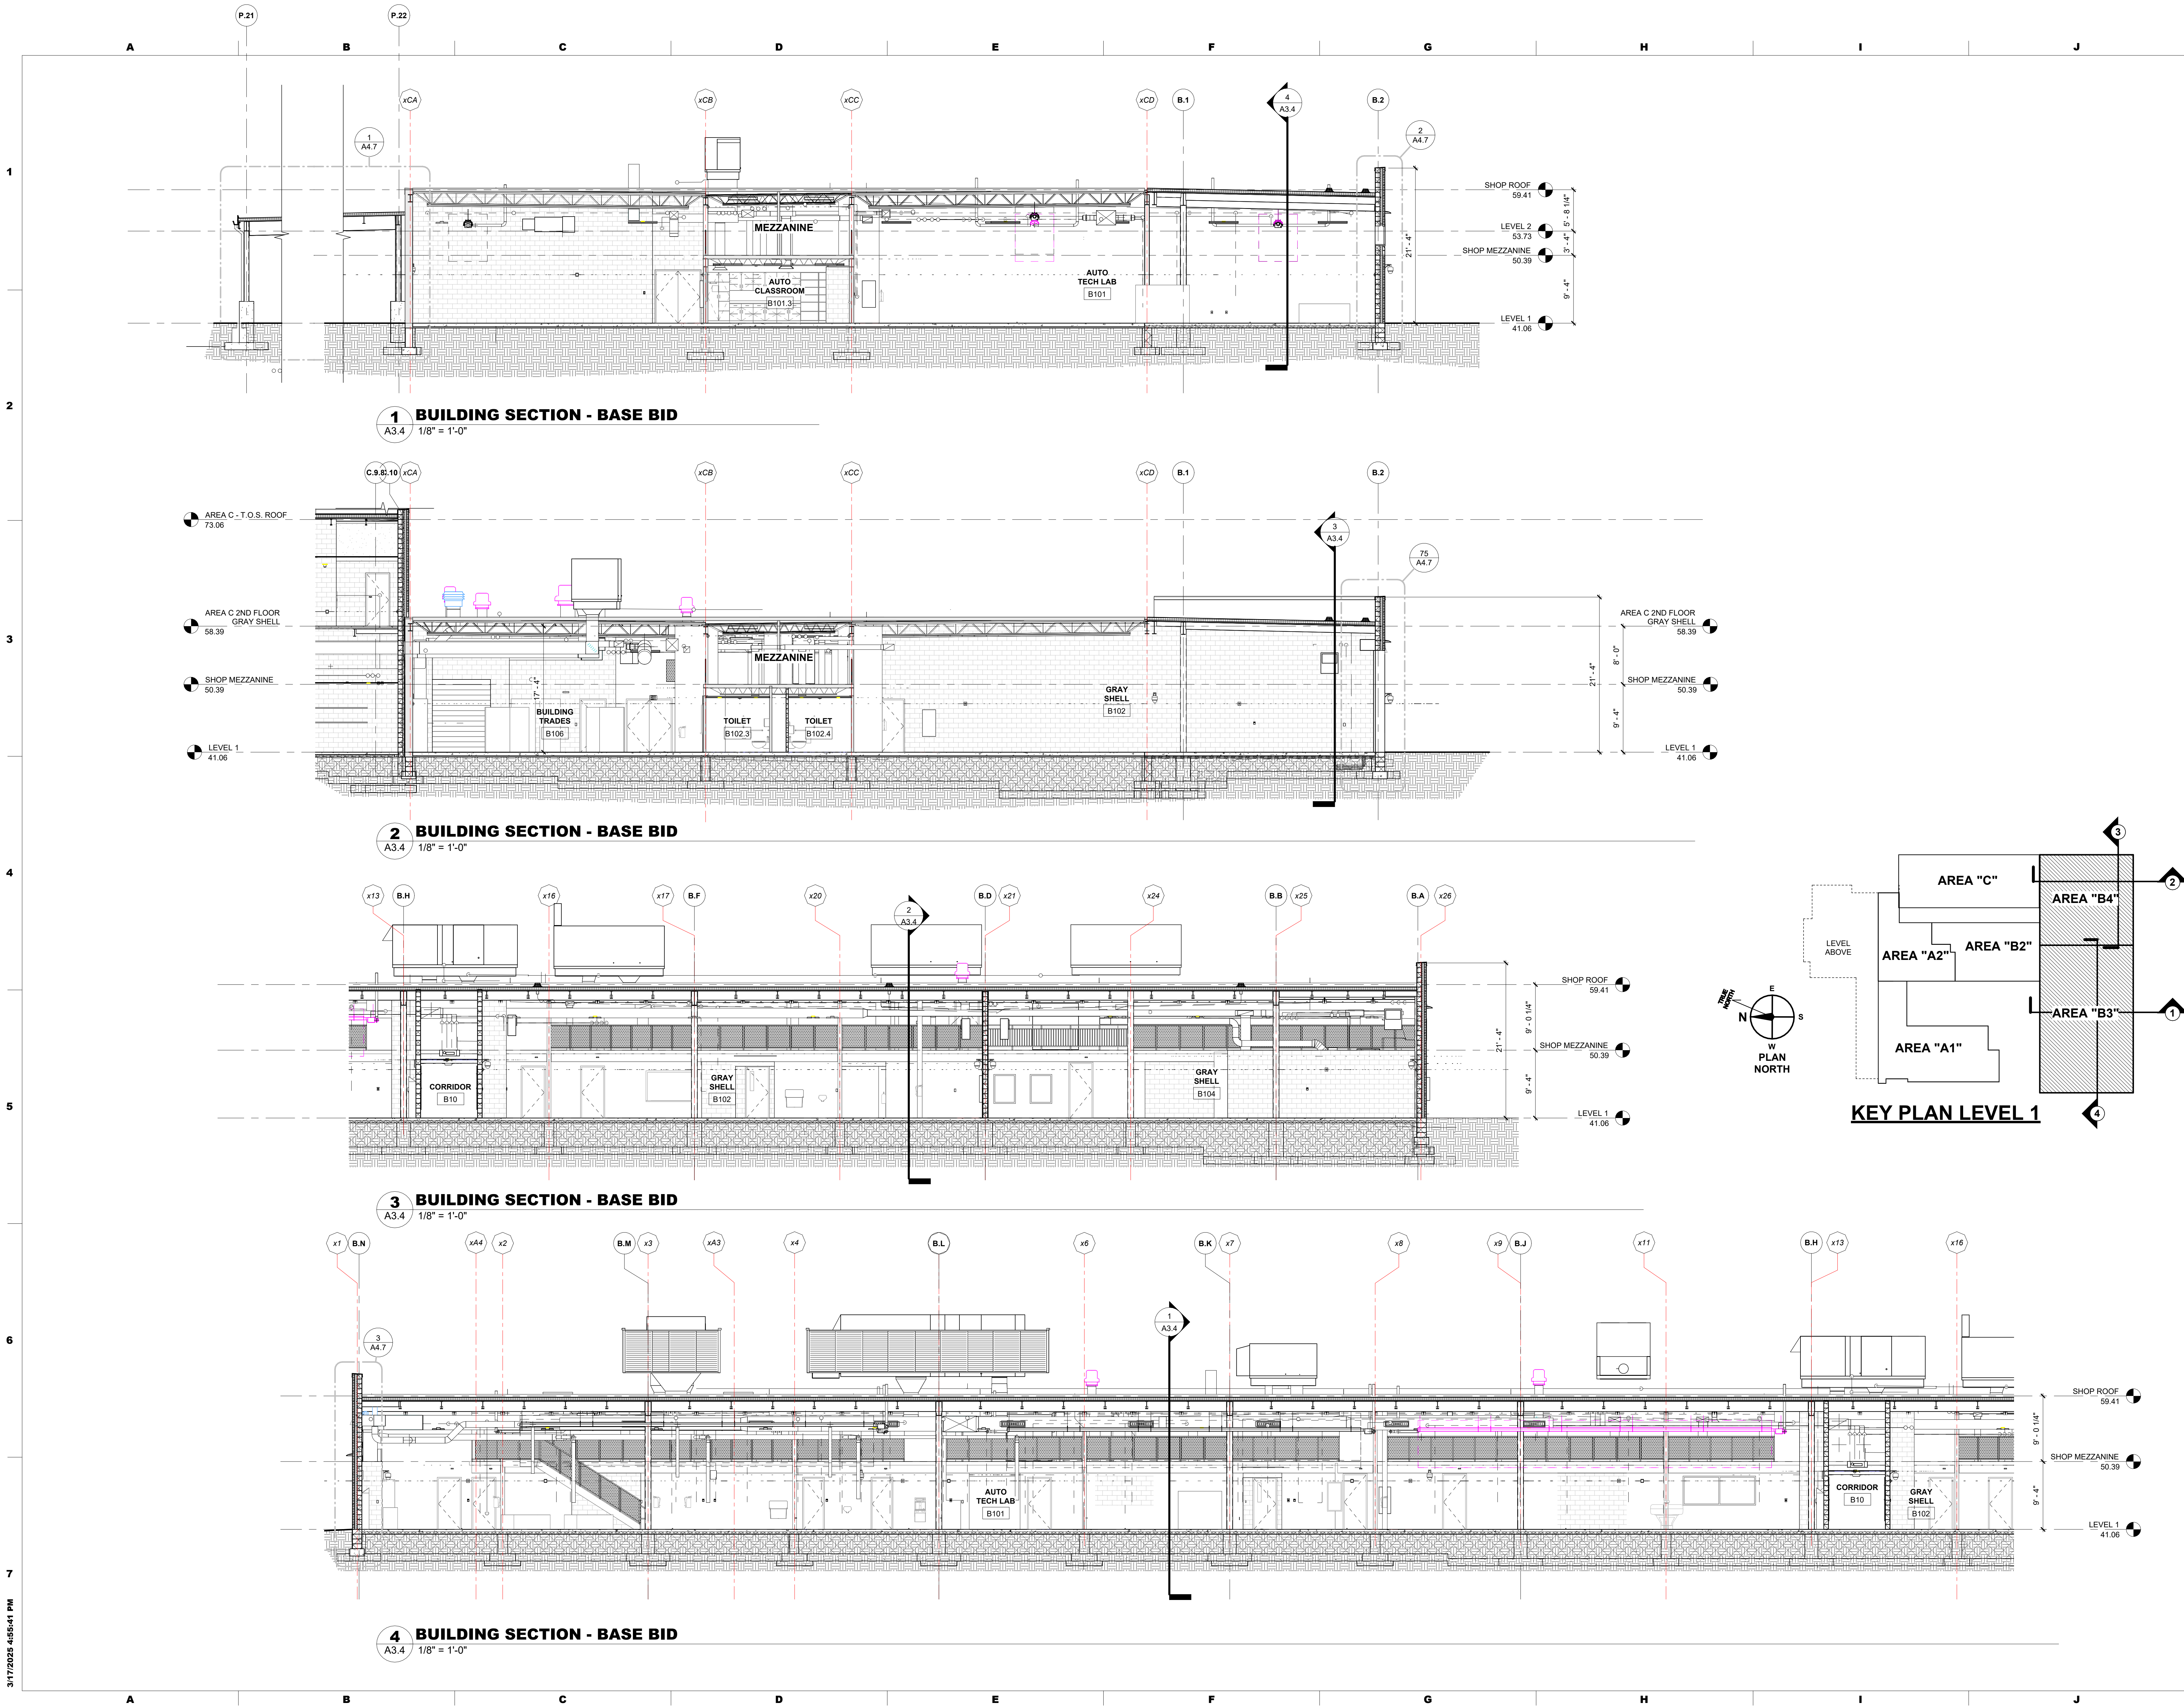


ISSUE DATES	DESCRIPTION
DATE:	BID SET
03/17/2025	
PROJ #:	21-DCIU-03
SHEET TITLE:	
DRAWN BY:	JEP

**BUILDING SECTIONS -
AREA B4 / B3**


SHEET NUMBER:
A3.4
BID SET

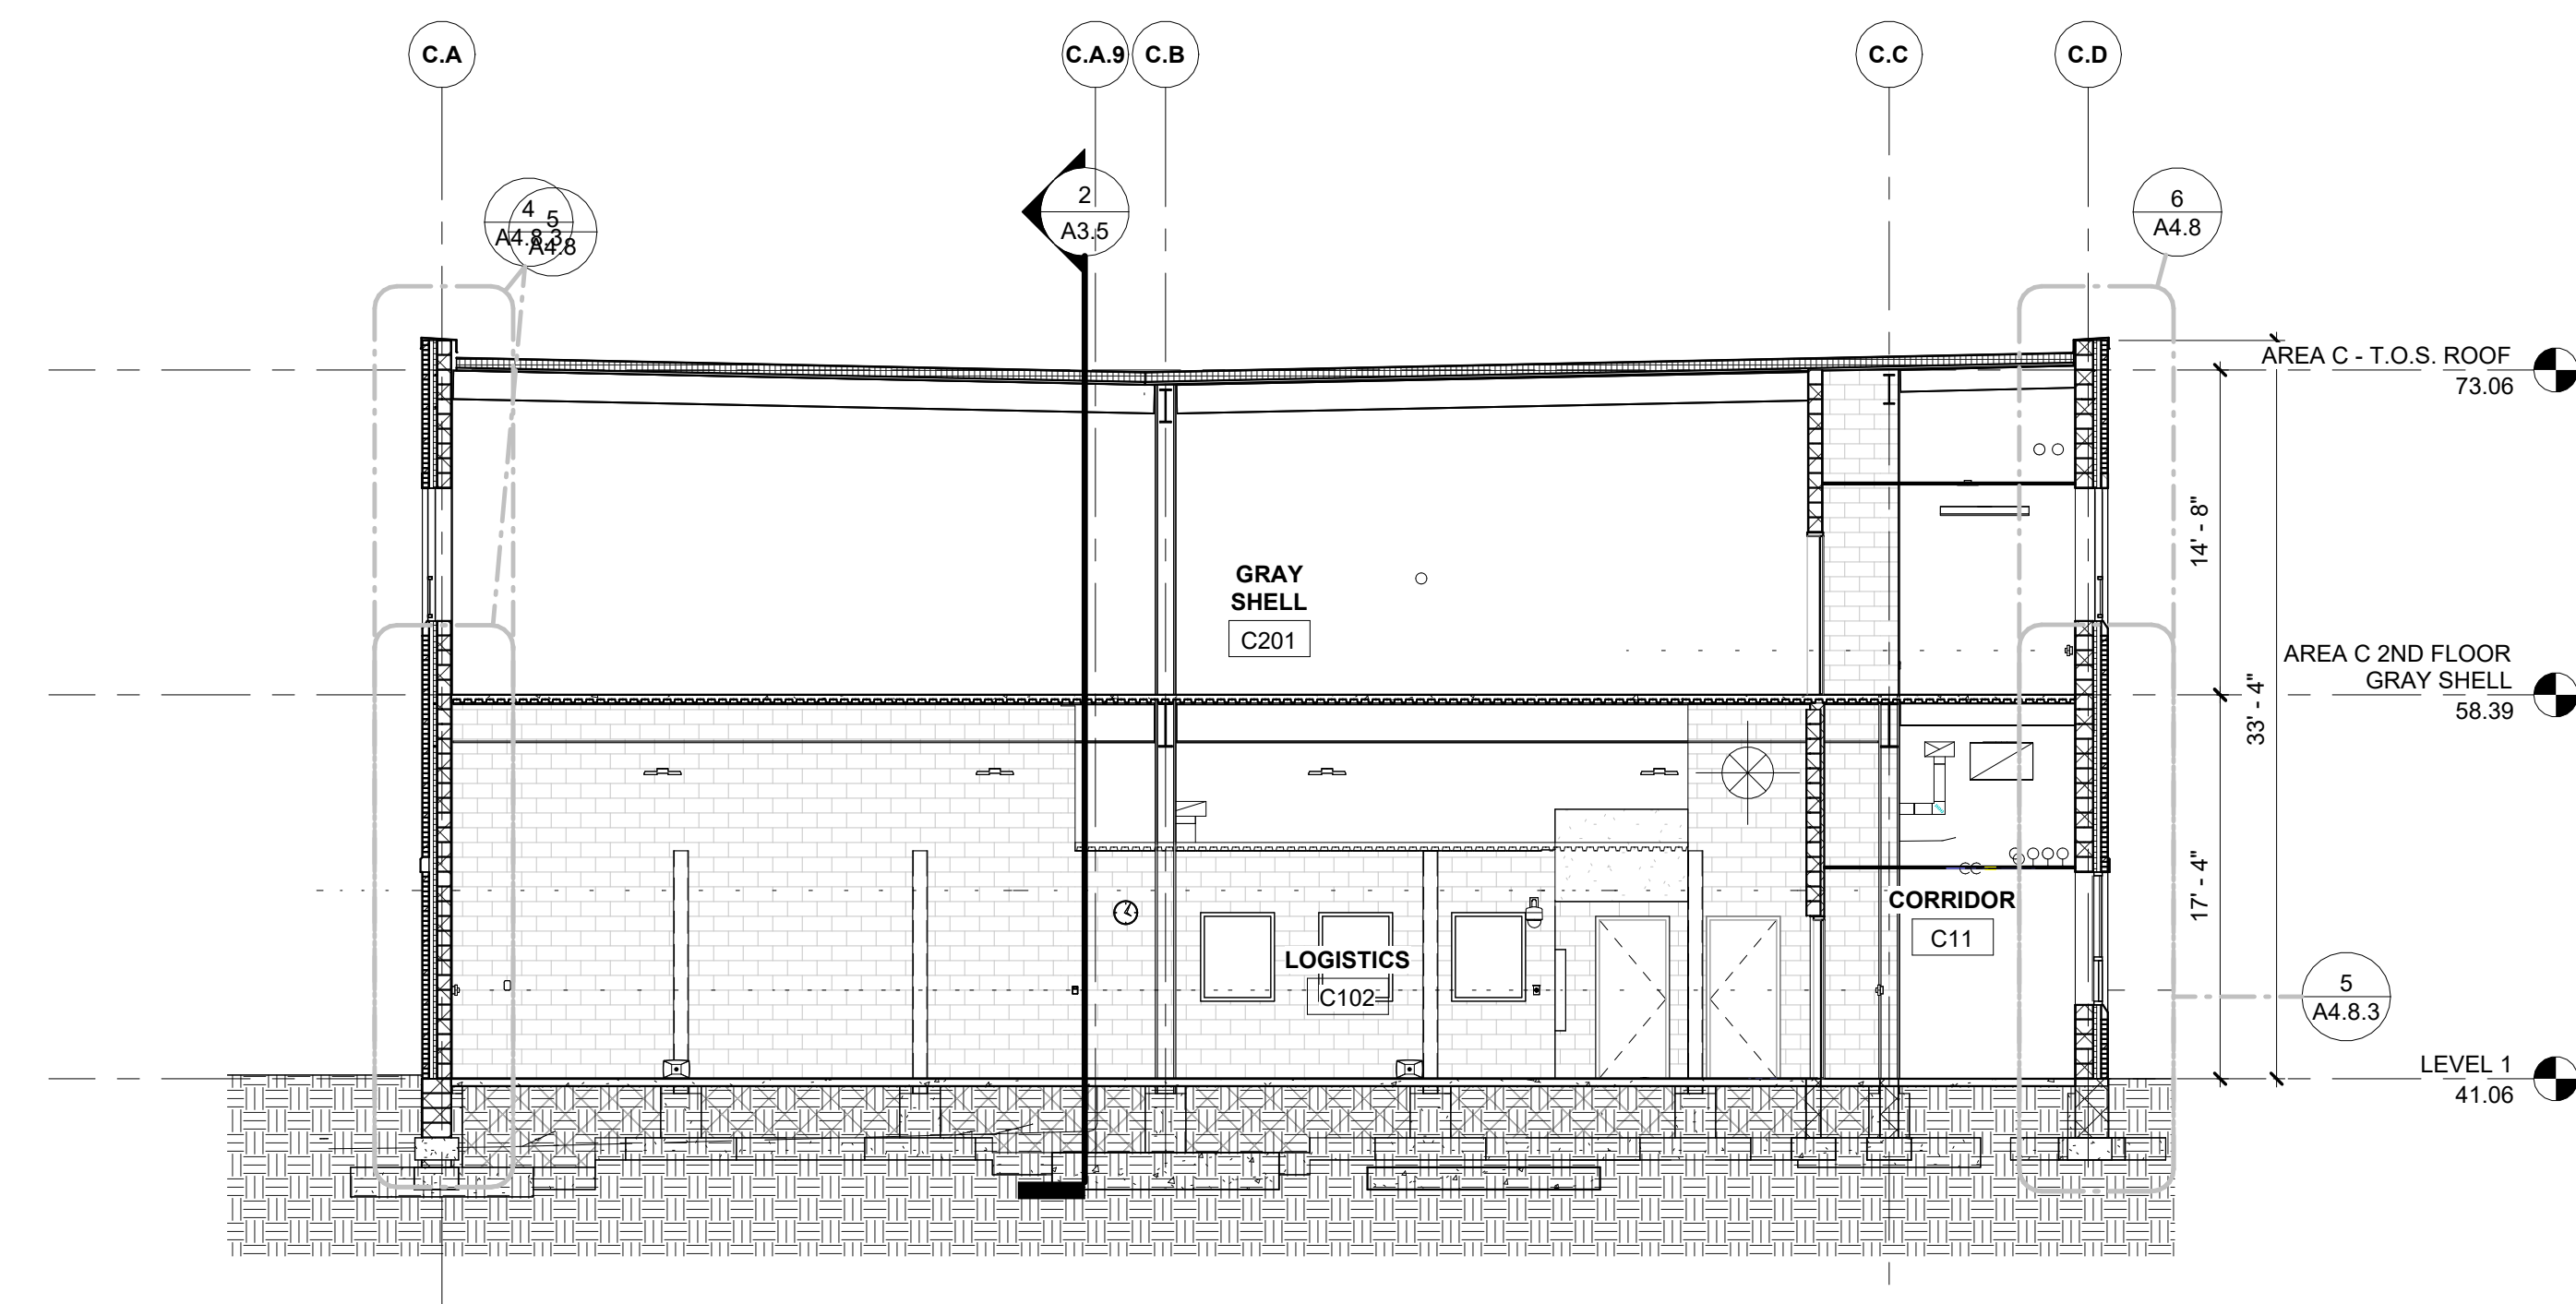

1 BUILDING SECTION
A3.5 1/8" = 1'-0"

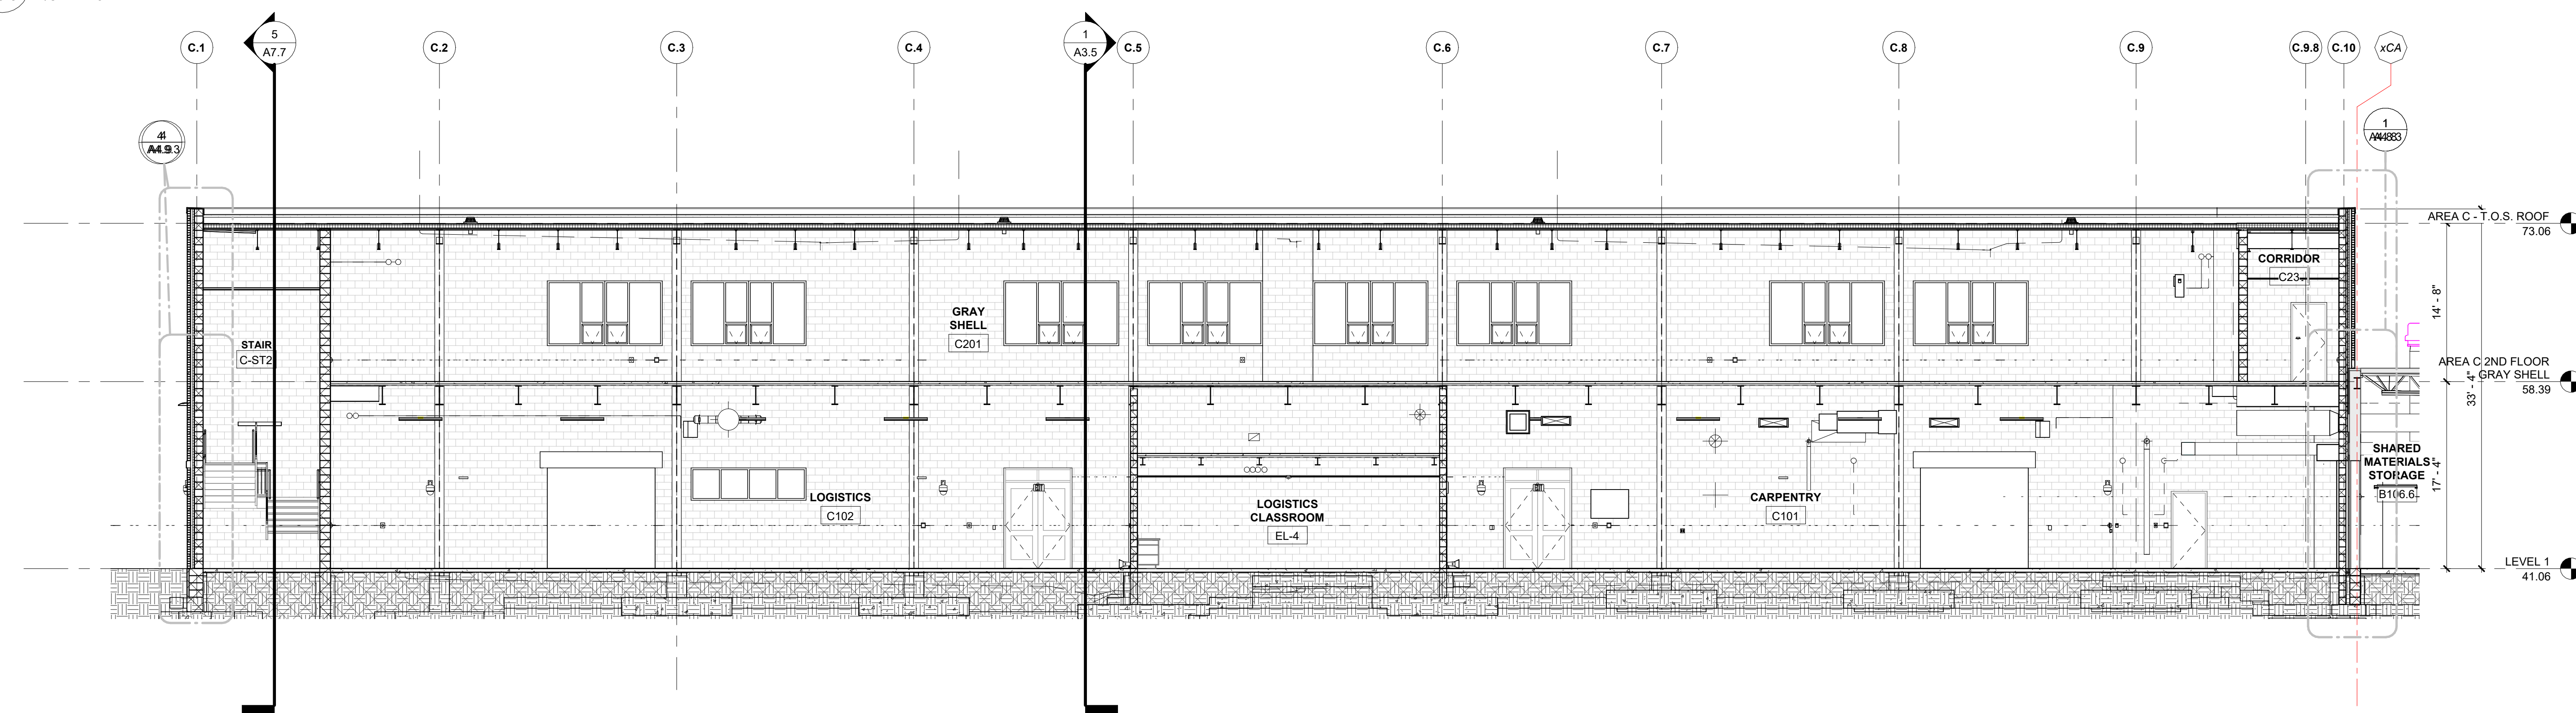

2 BUILDING SECTION
A3.5 1/8" = 1'-0"

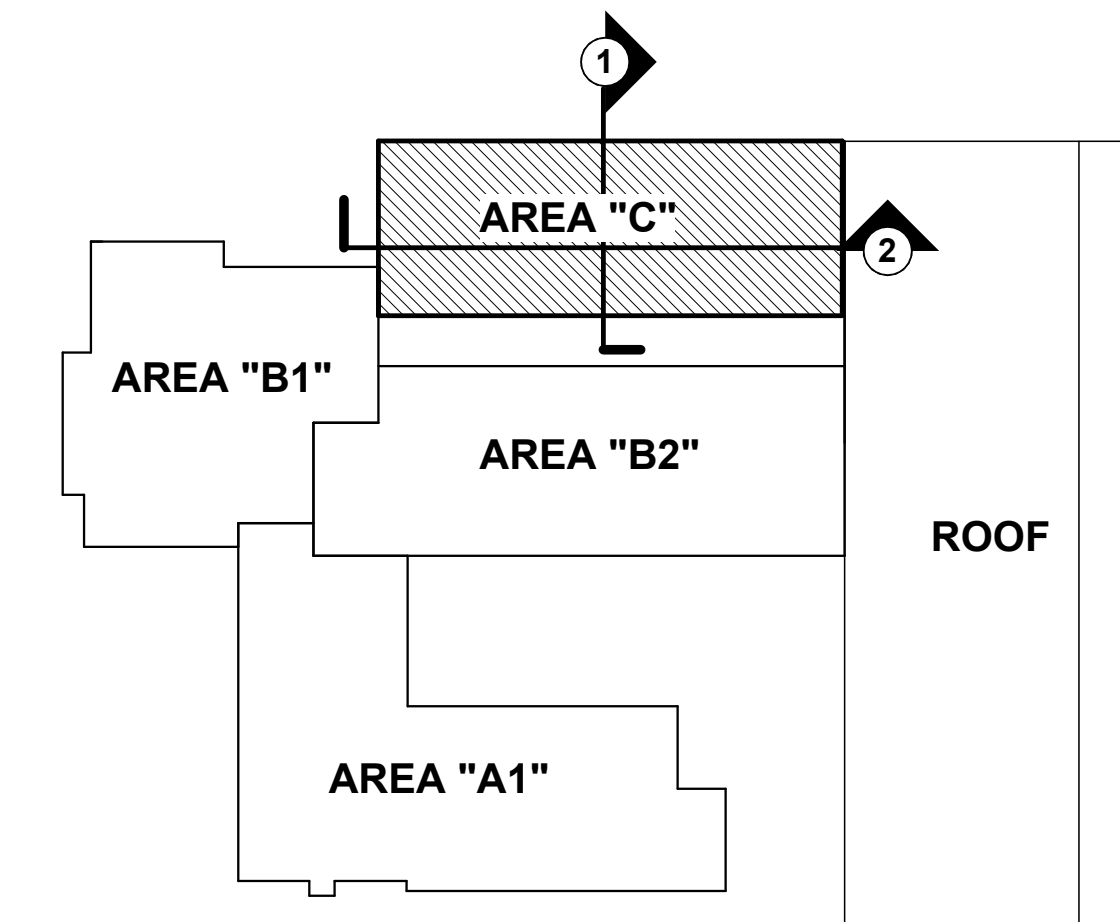

KEY PLAN LEVEL 2

CONSULTANT:



ADDITIONS AND RENOVATIONS TO THE
FOLCROFT TECHNICAL SCHOOL
DELAWARE COUNTY
INTERMEDIATE UNIT
701 HENDERSON BLVD.
FOLCROFT, PA 19032

[illegible]


PROJ #: 21-DCIU-03 DRAWN BY: JEP

BUILDING SECTIONS - AREA C


SHEET NUMBER:

A3.5

BID SET

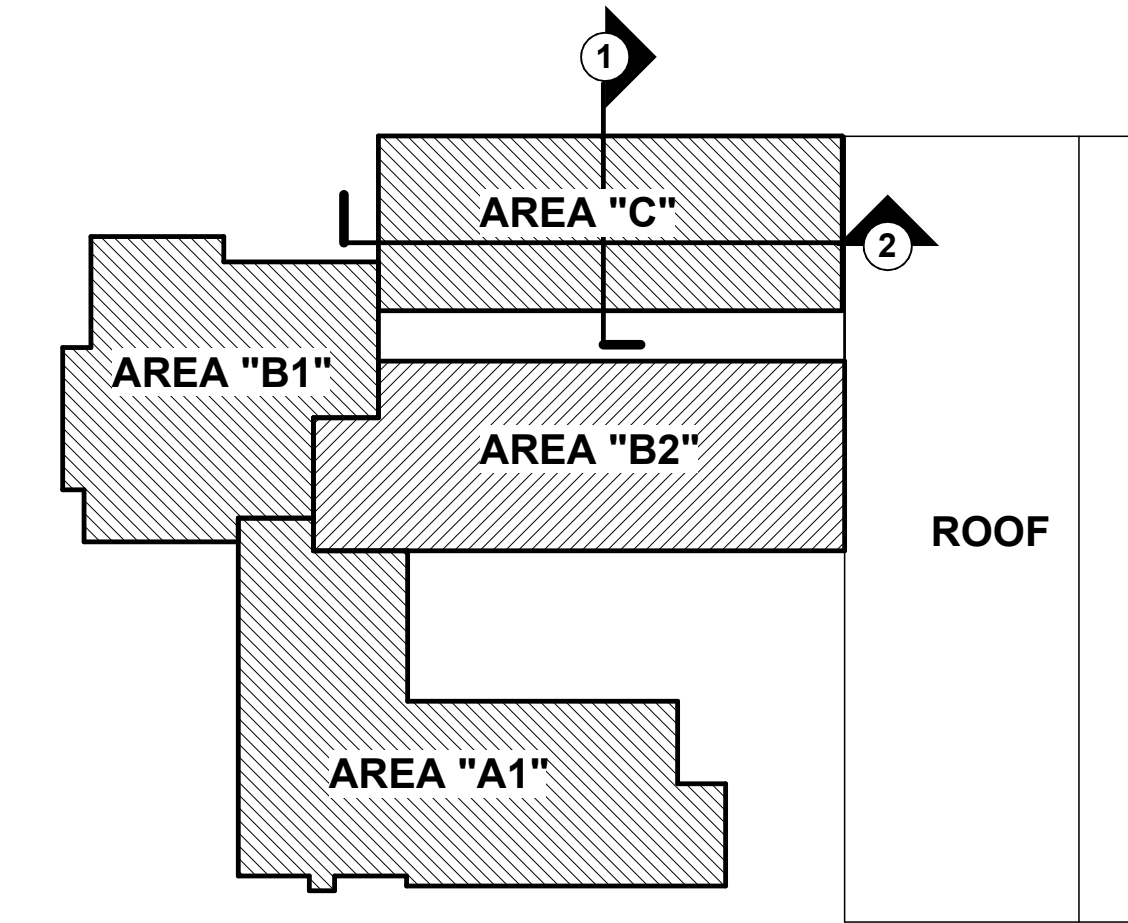

1 BUILDING SECTION
A3.5.3 1/8" = 1'-0"

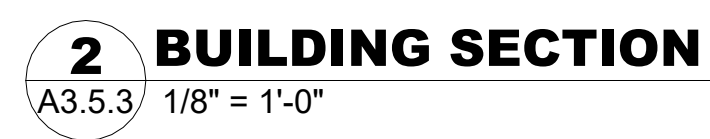

ISSUE DATES	
DATE:	DESCRIPTION:


PROJ # : 21-DCIU-03	DRAWN BY : JEP
SHEET TITLE:	










SHEET NUMBER:

A3.5.3

BID SET

THIS DRAWING IS THE PROPERTY OF THE ARCHITECT AND MAY NOT BE PRODUCED IN ANY FORM WITHOUT WRITTEN PERMISSION

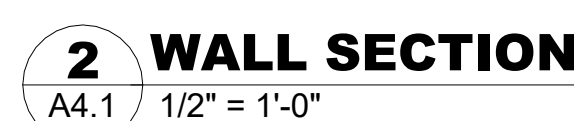

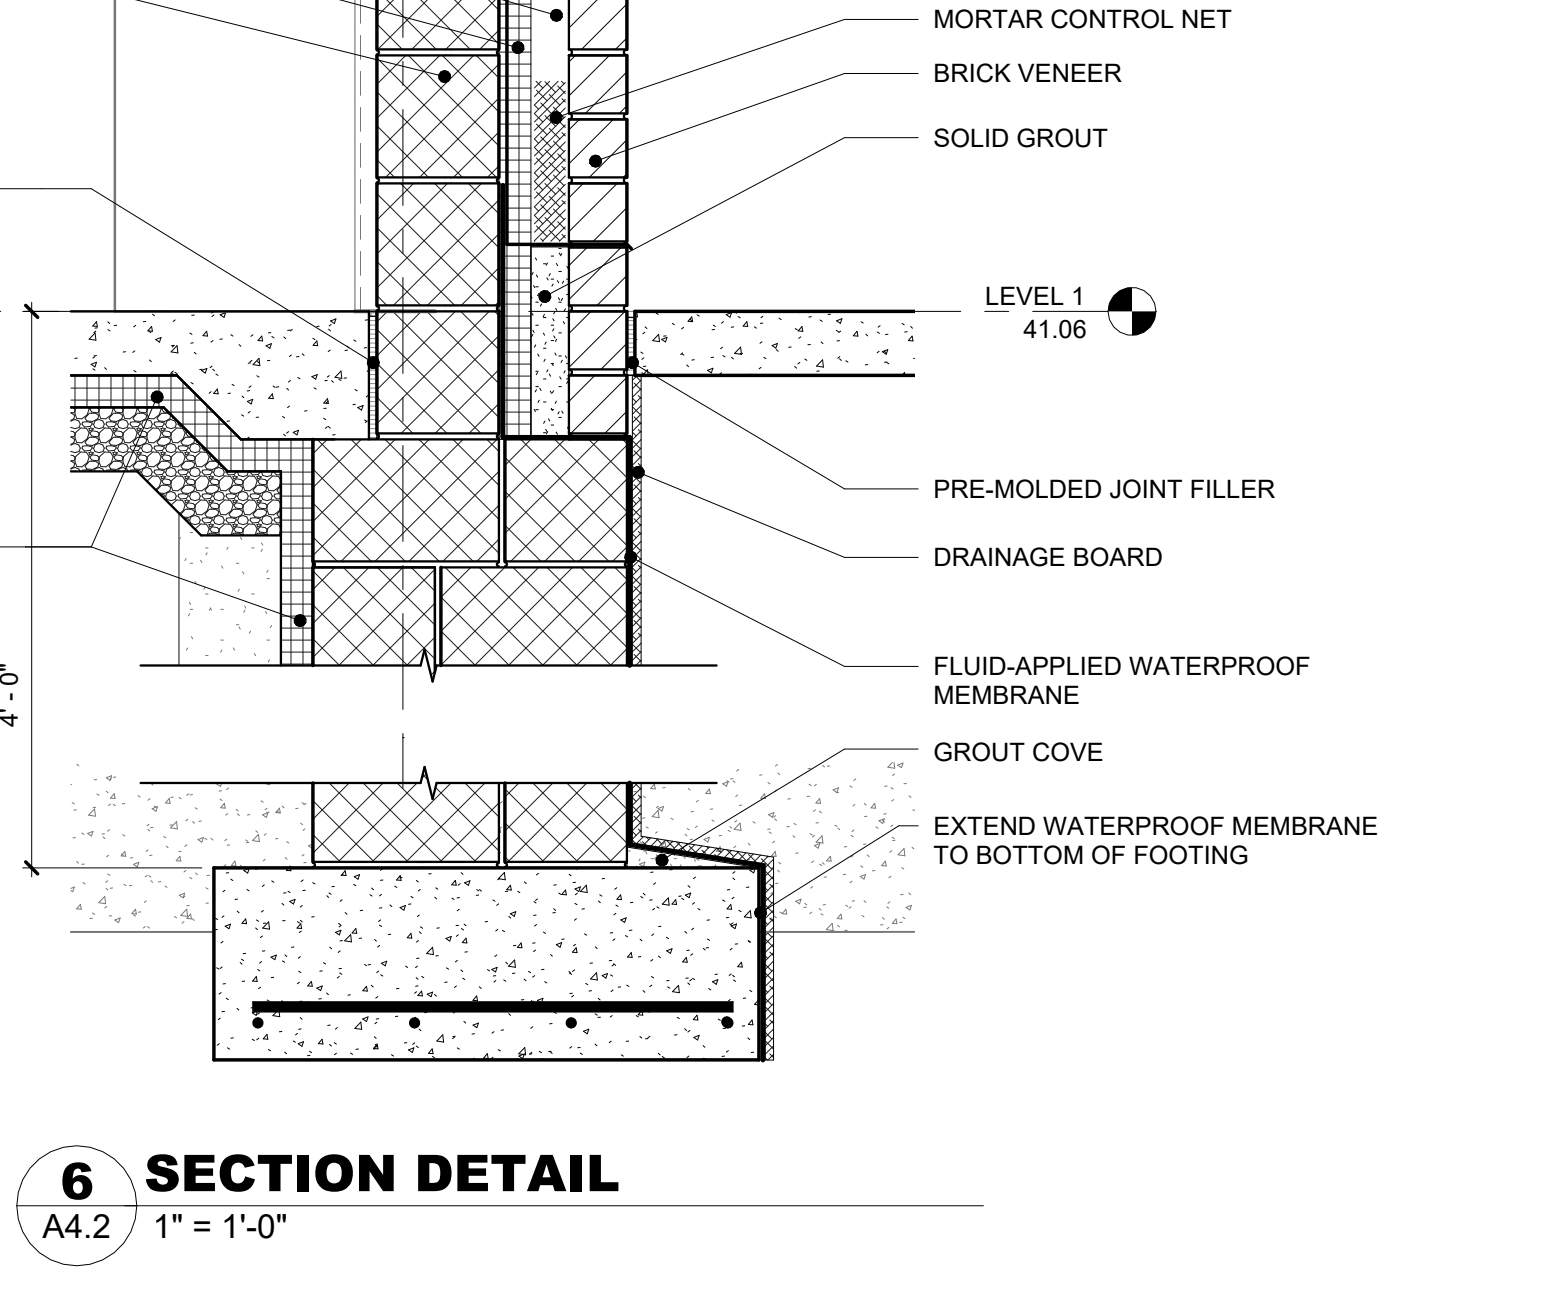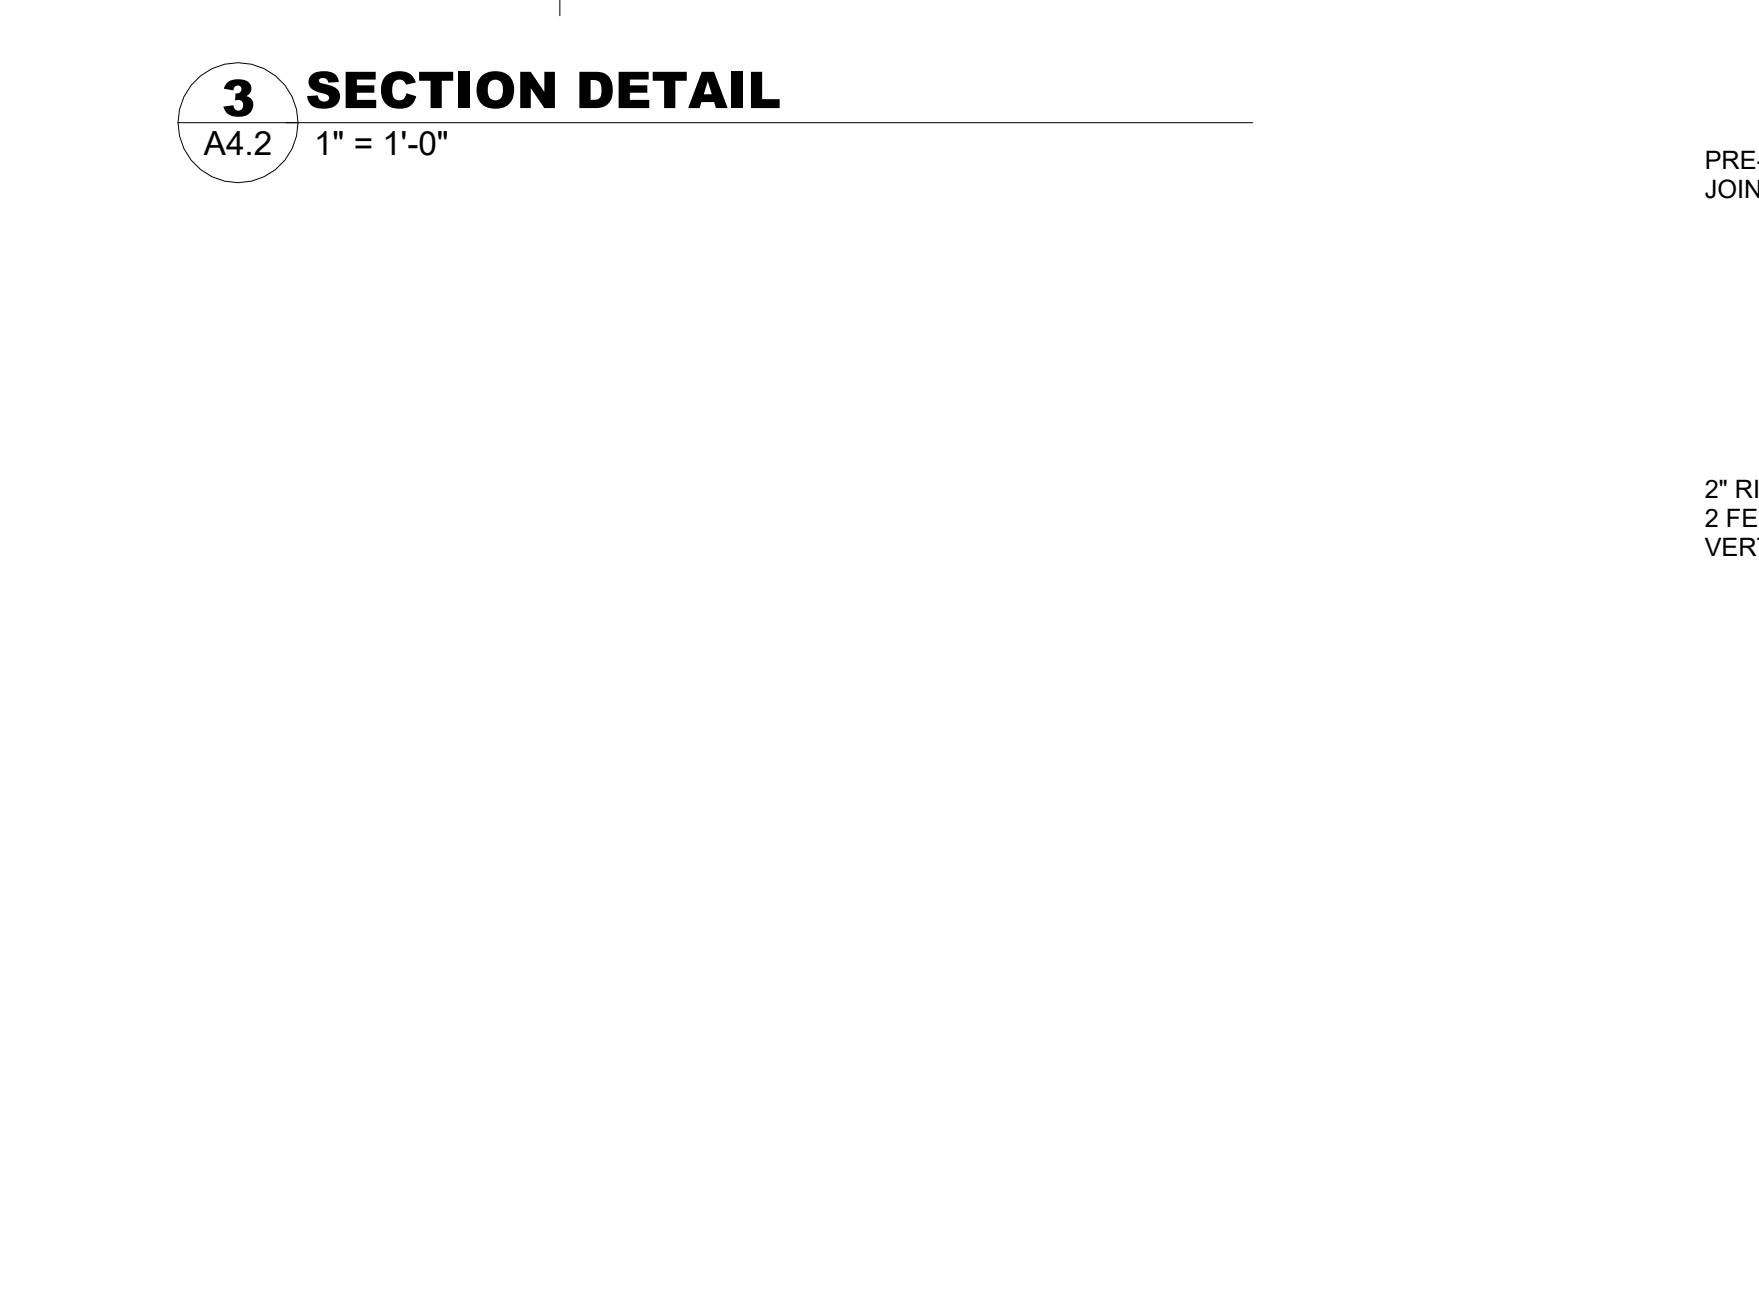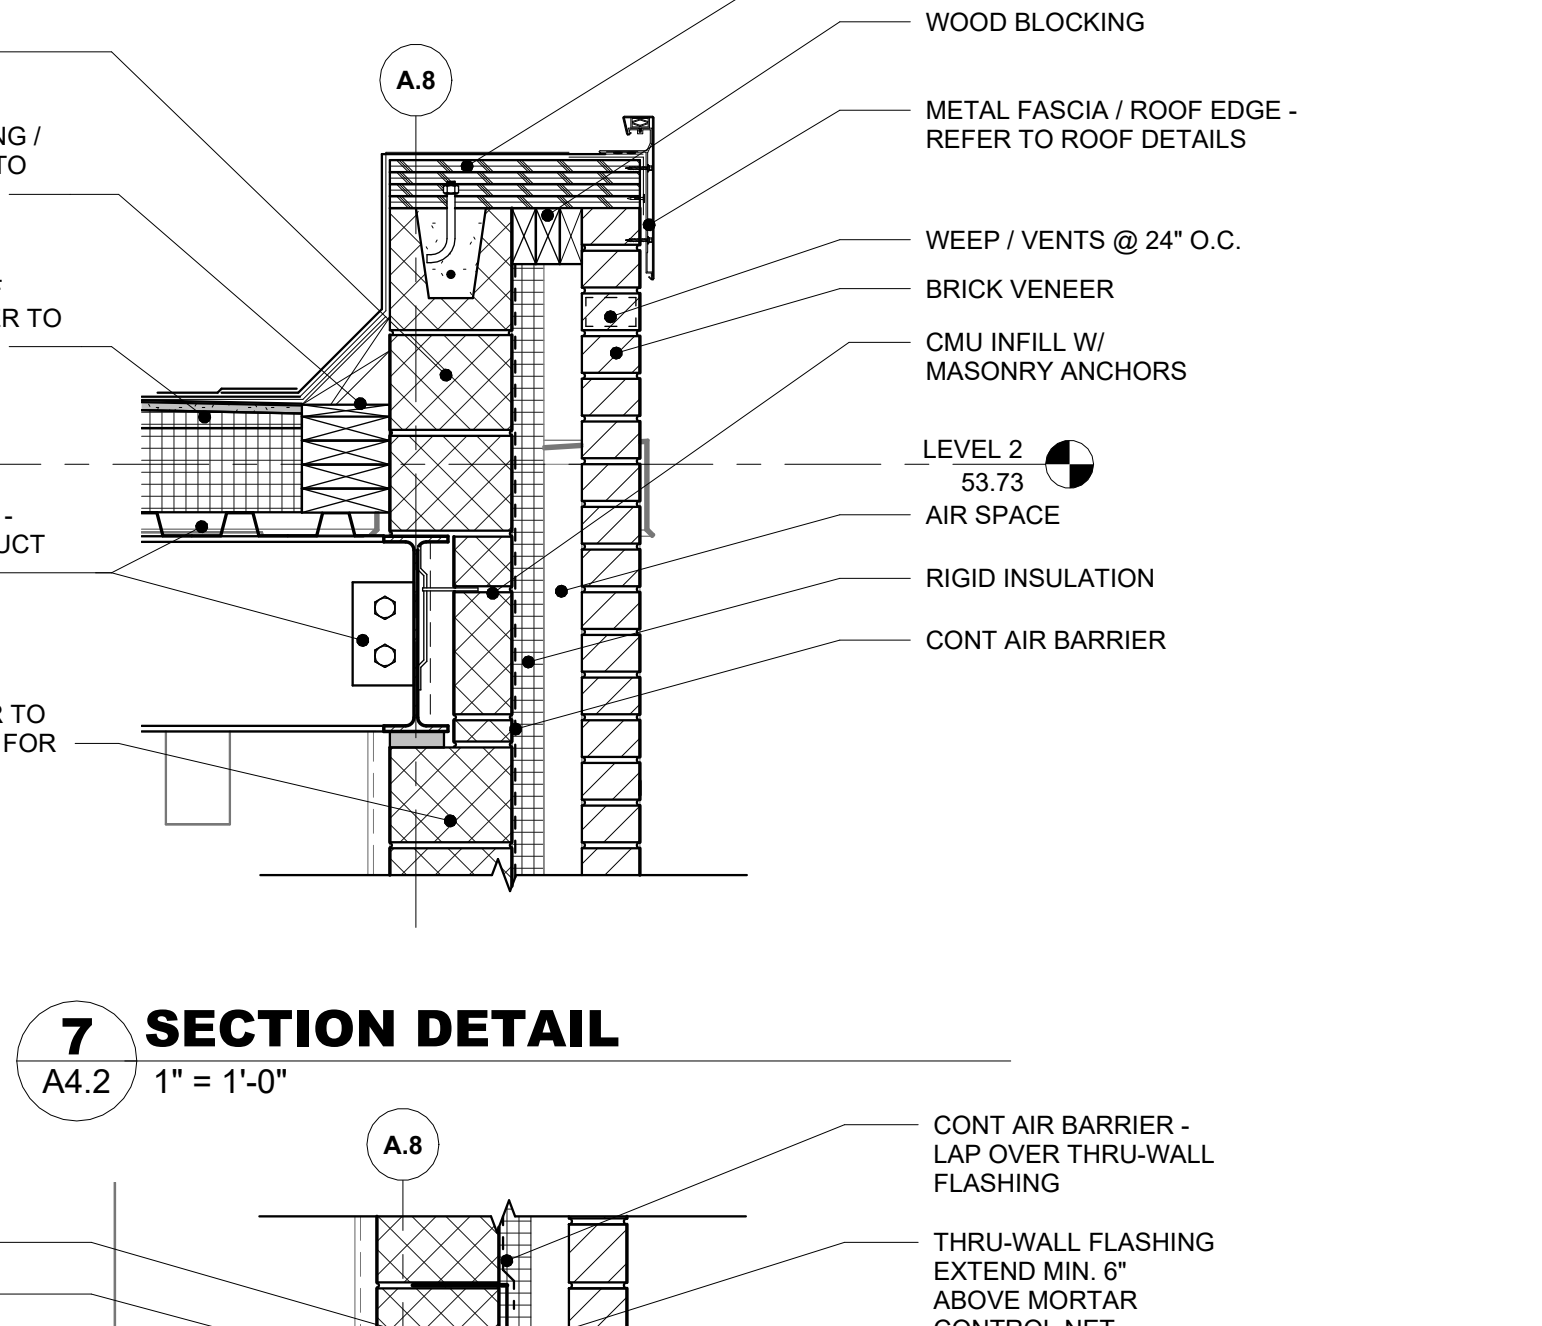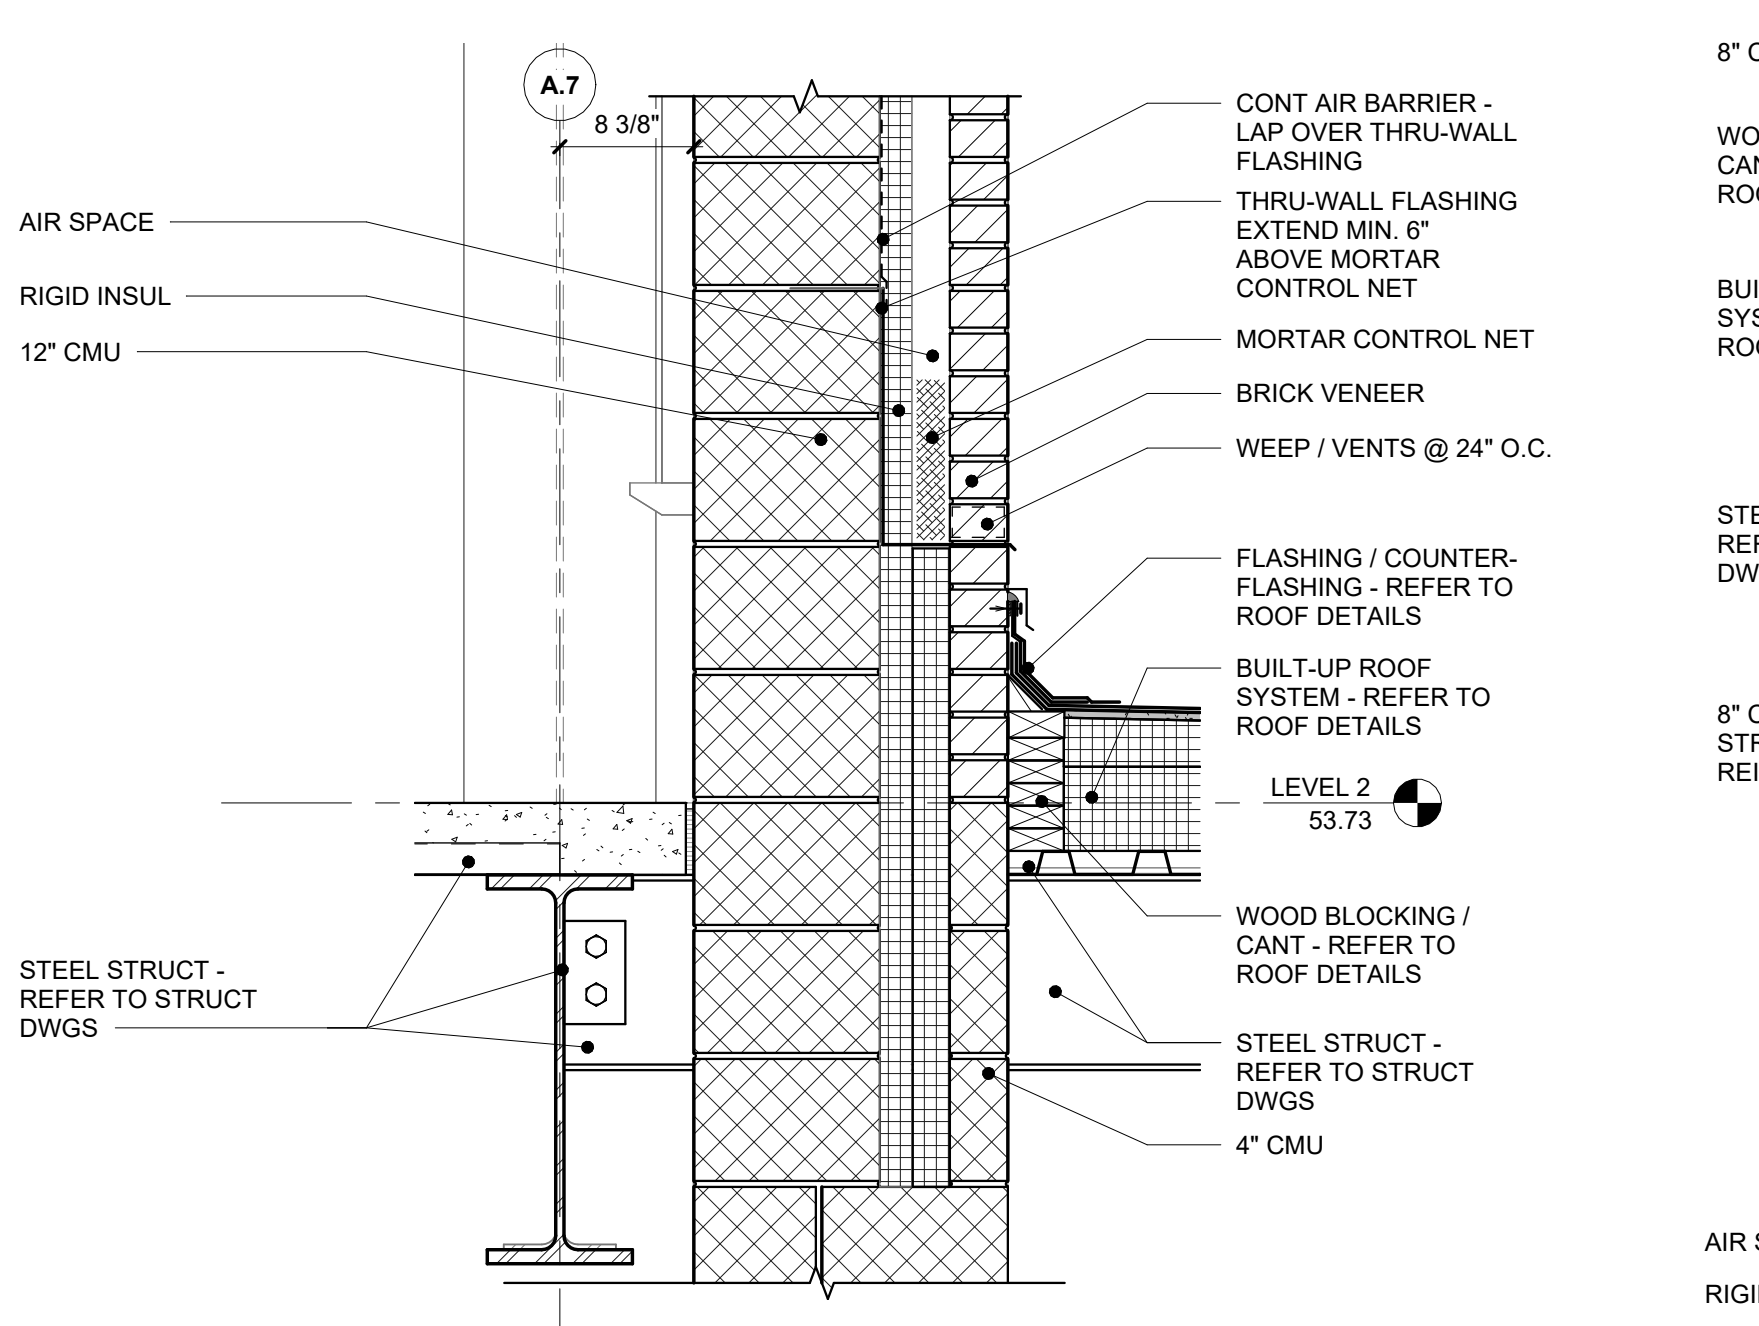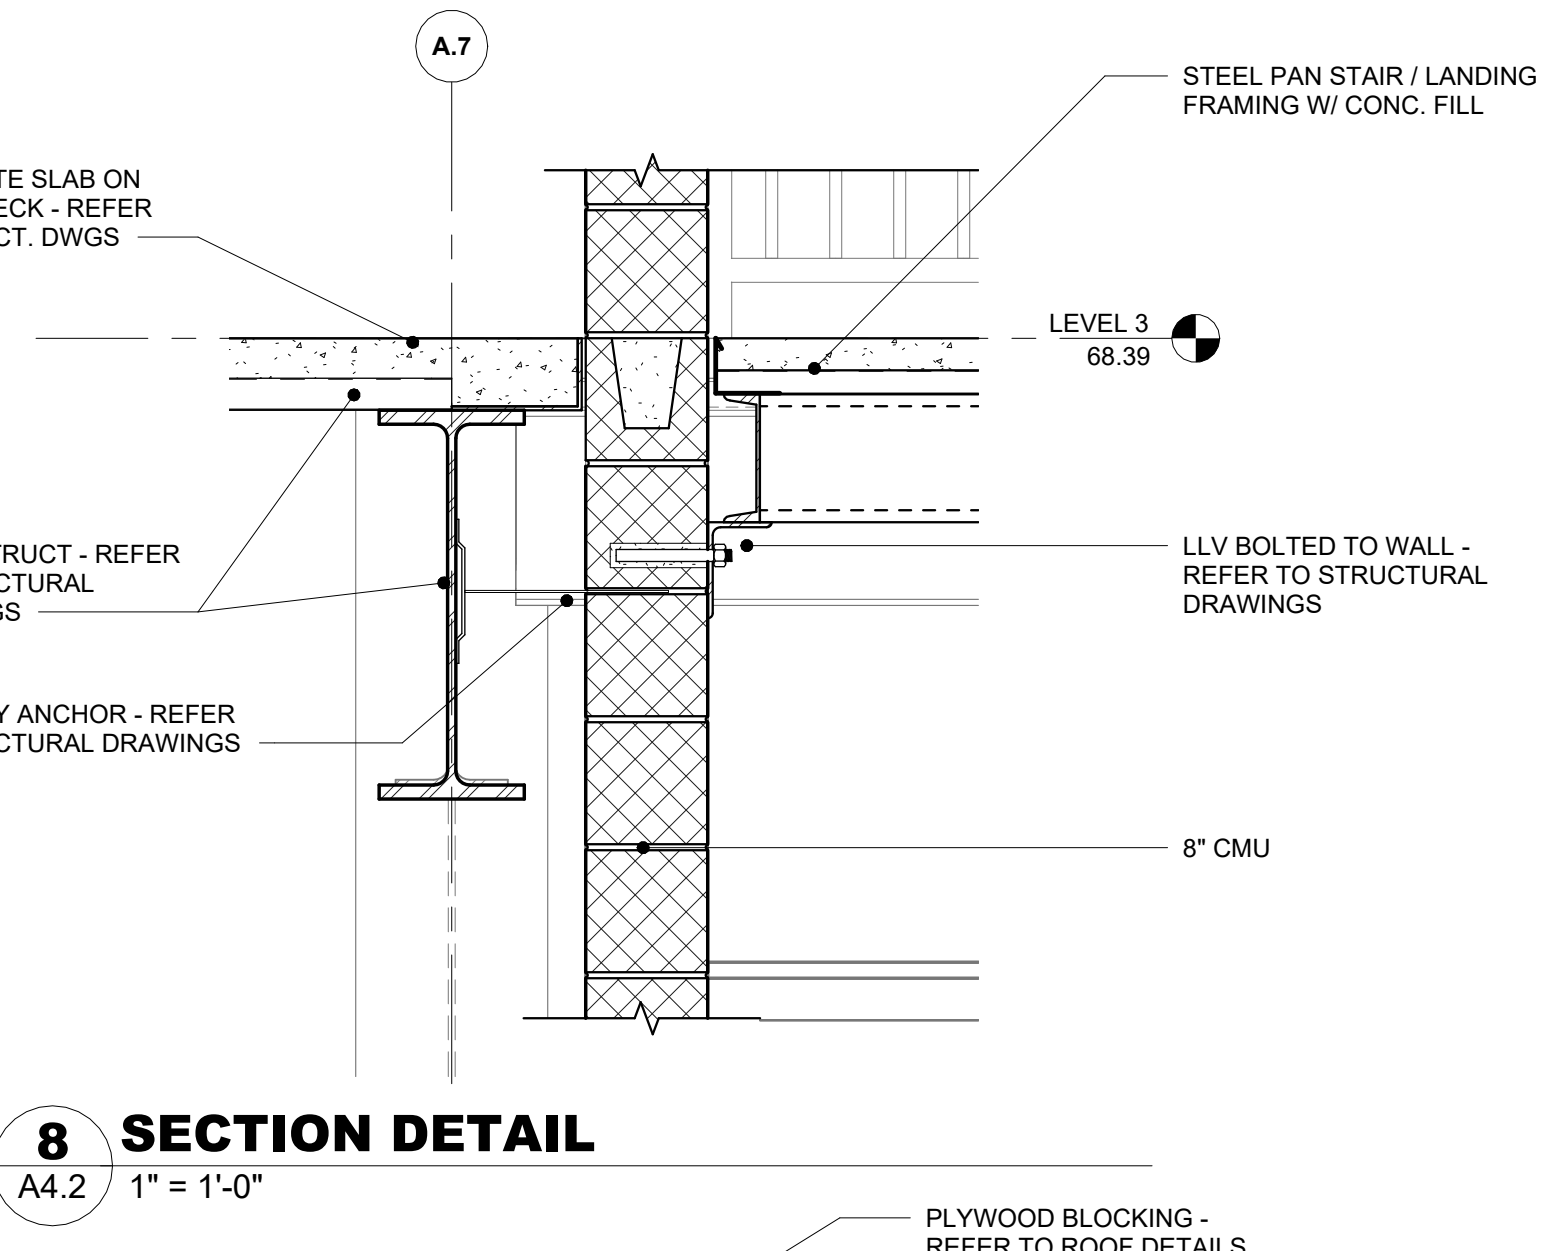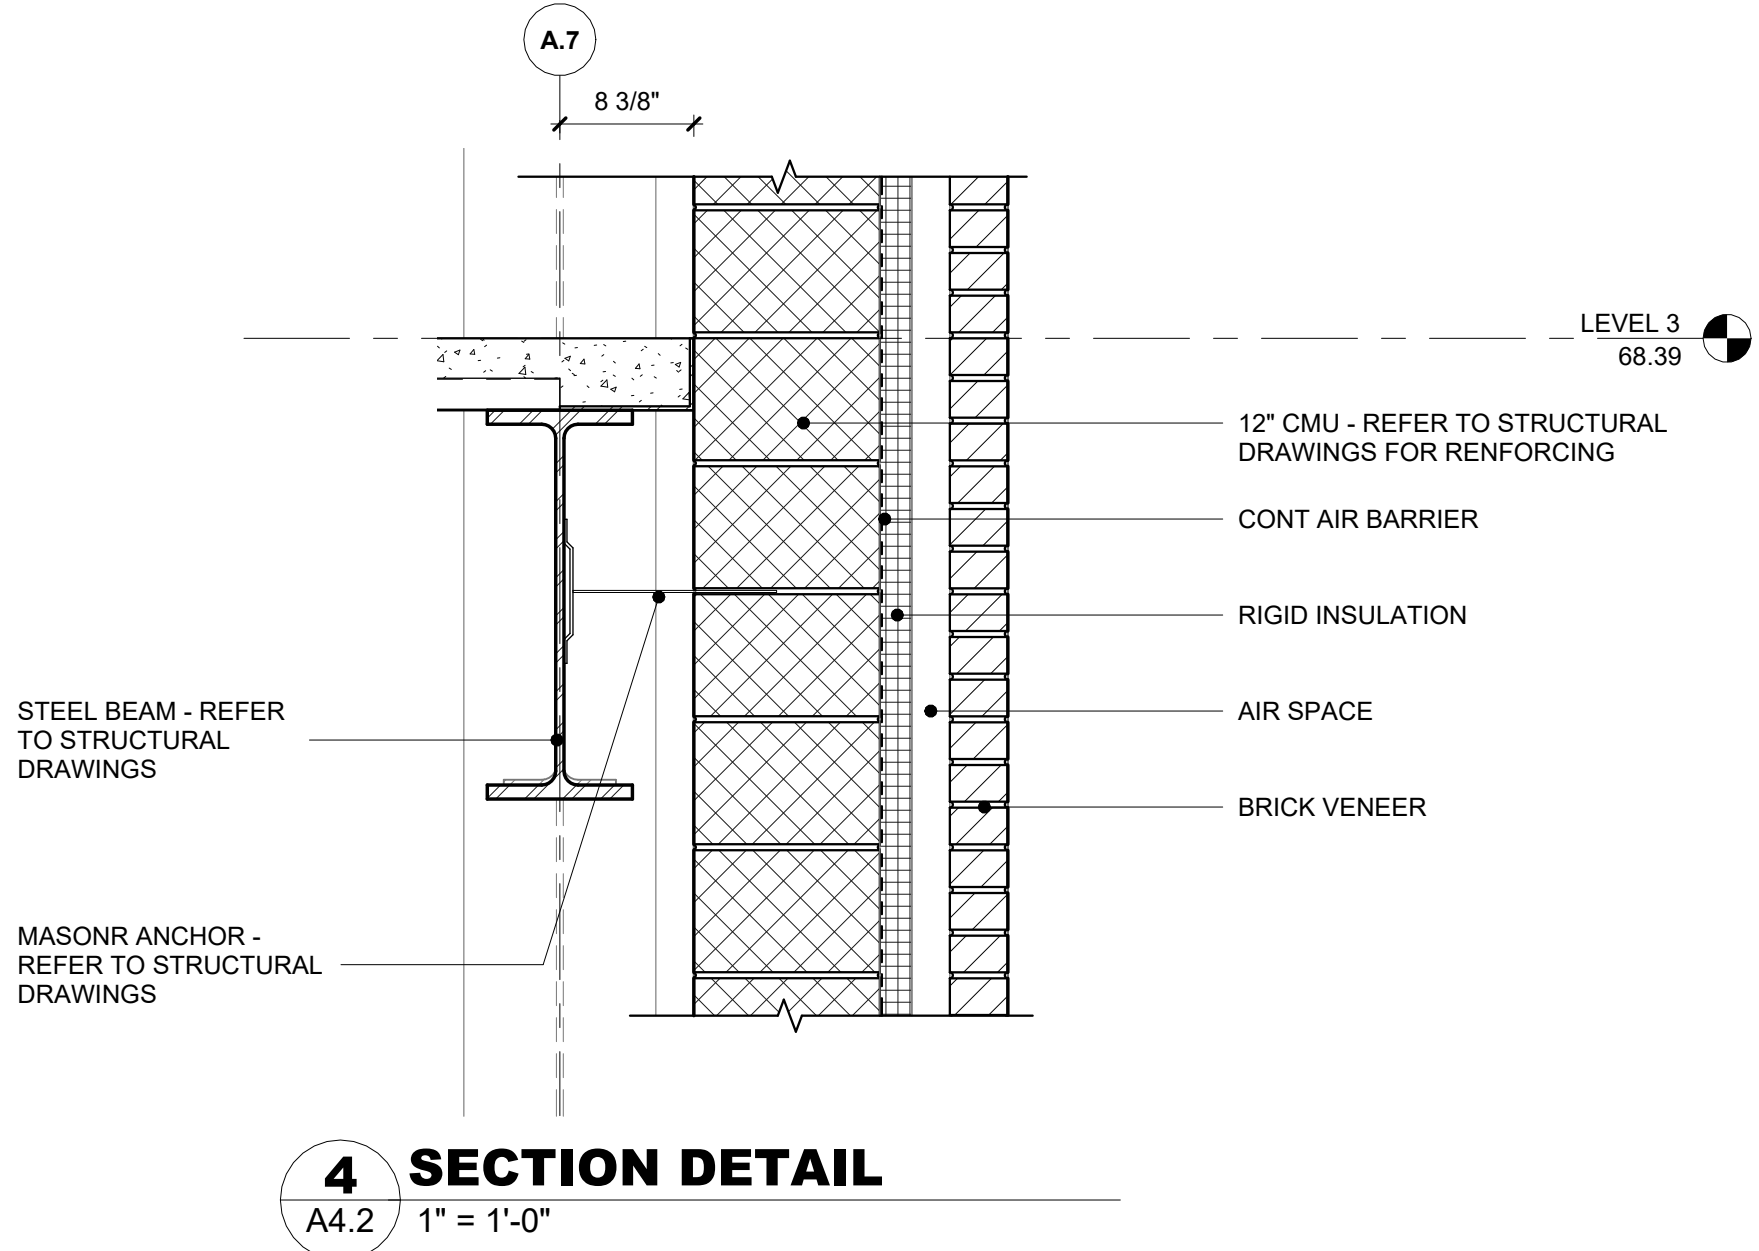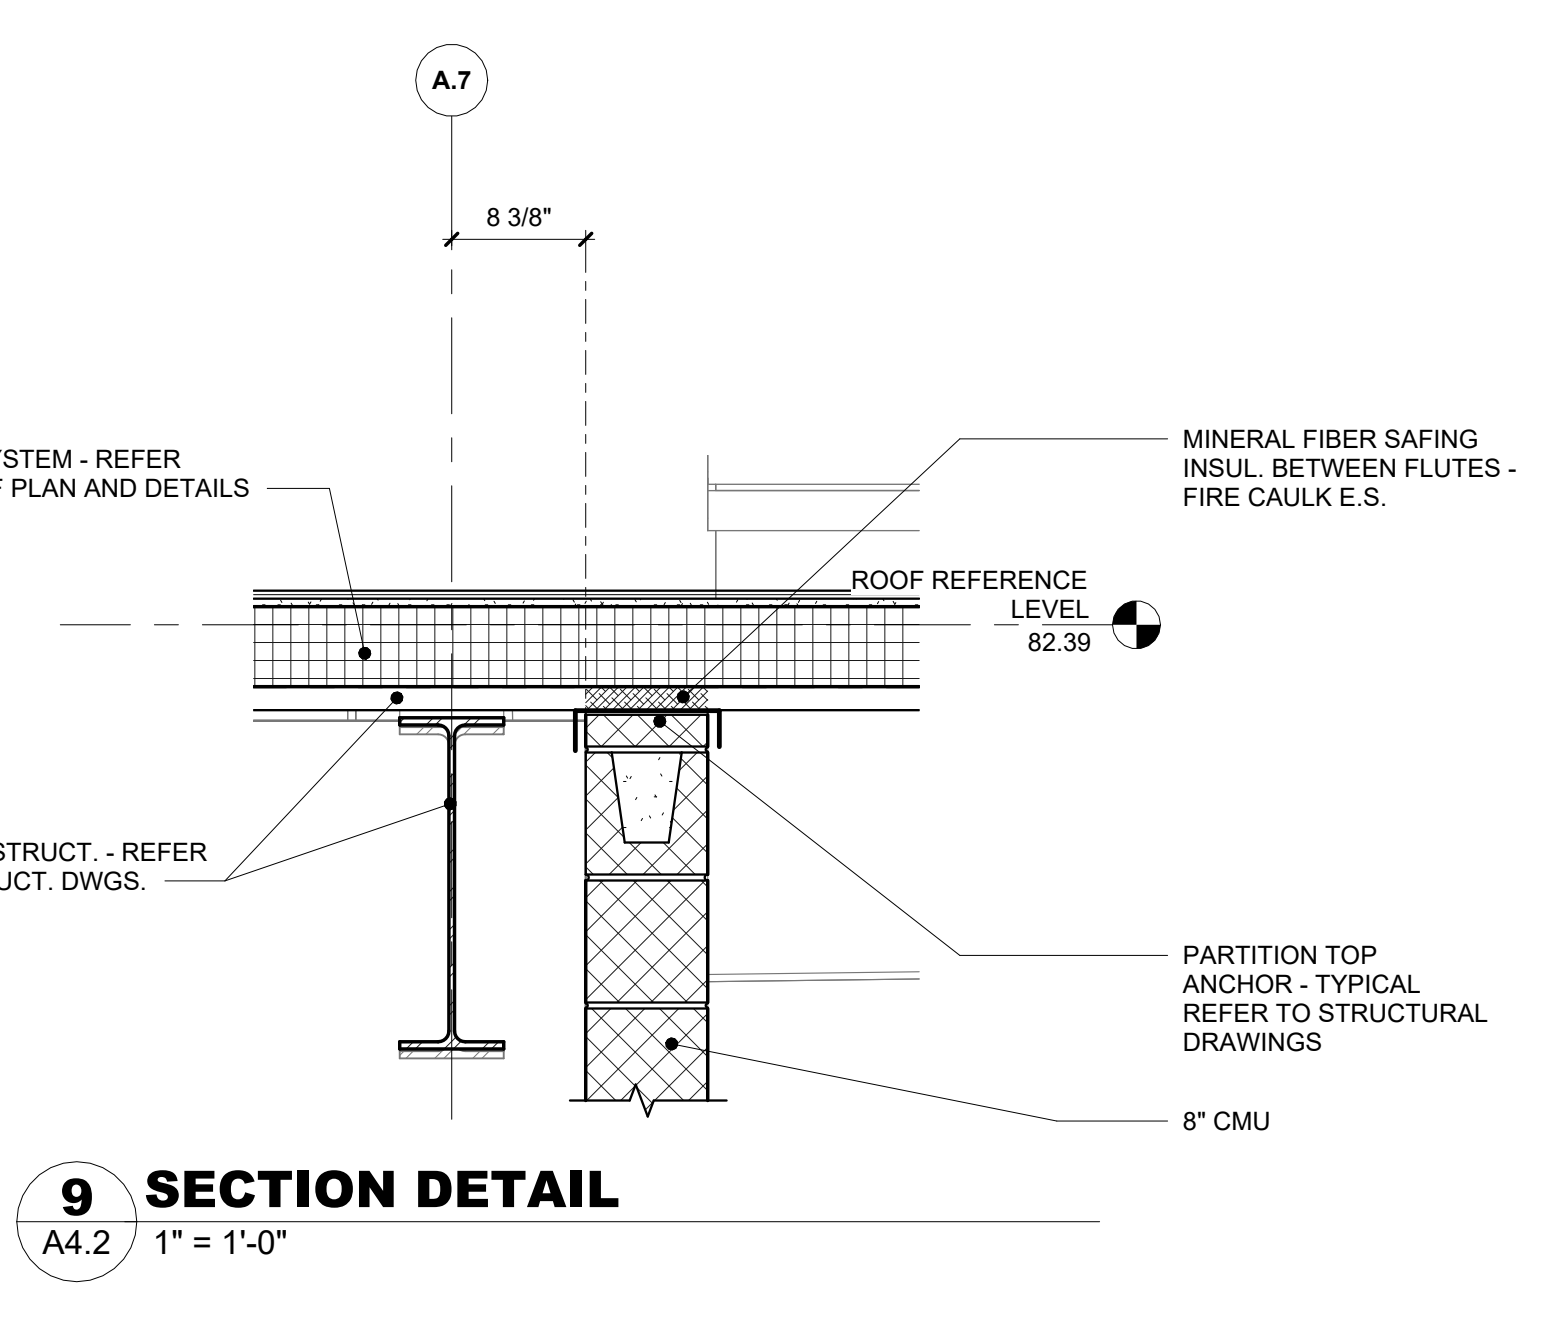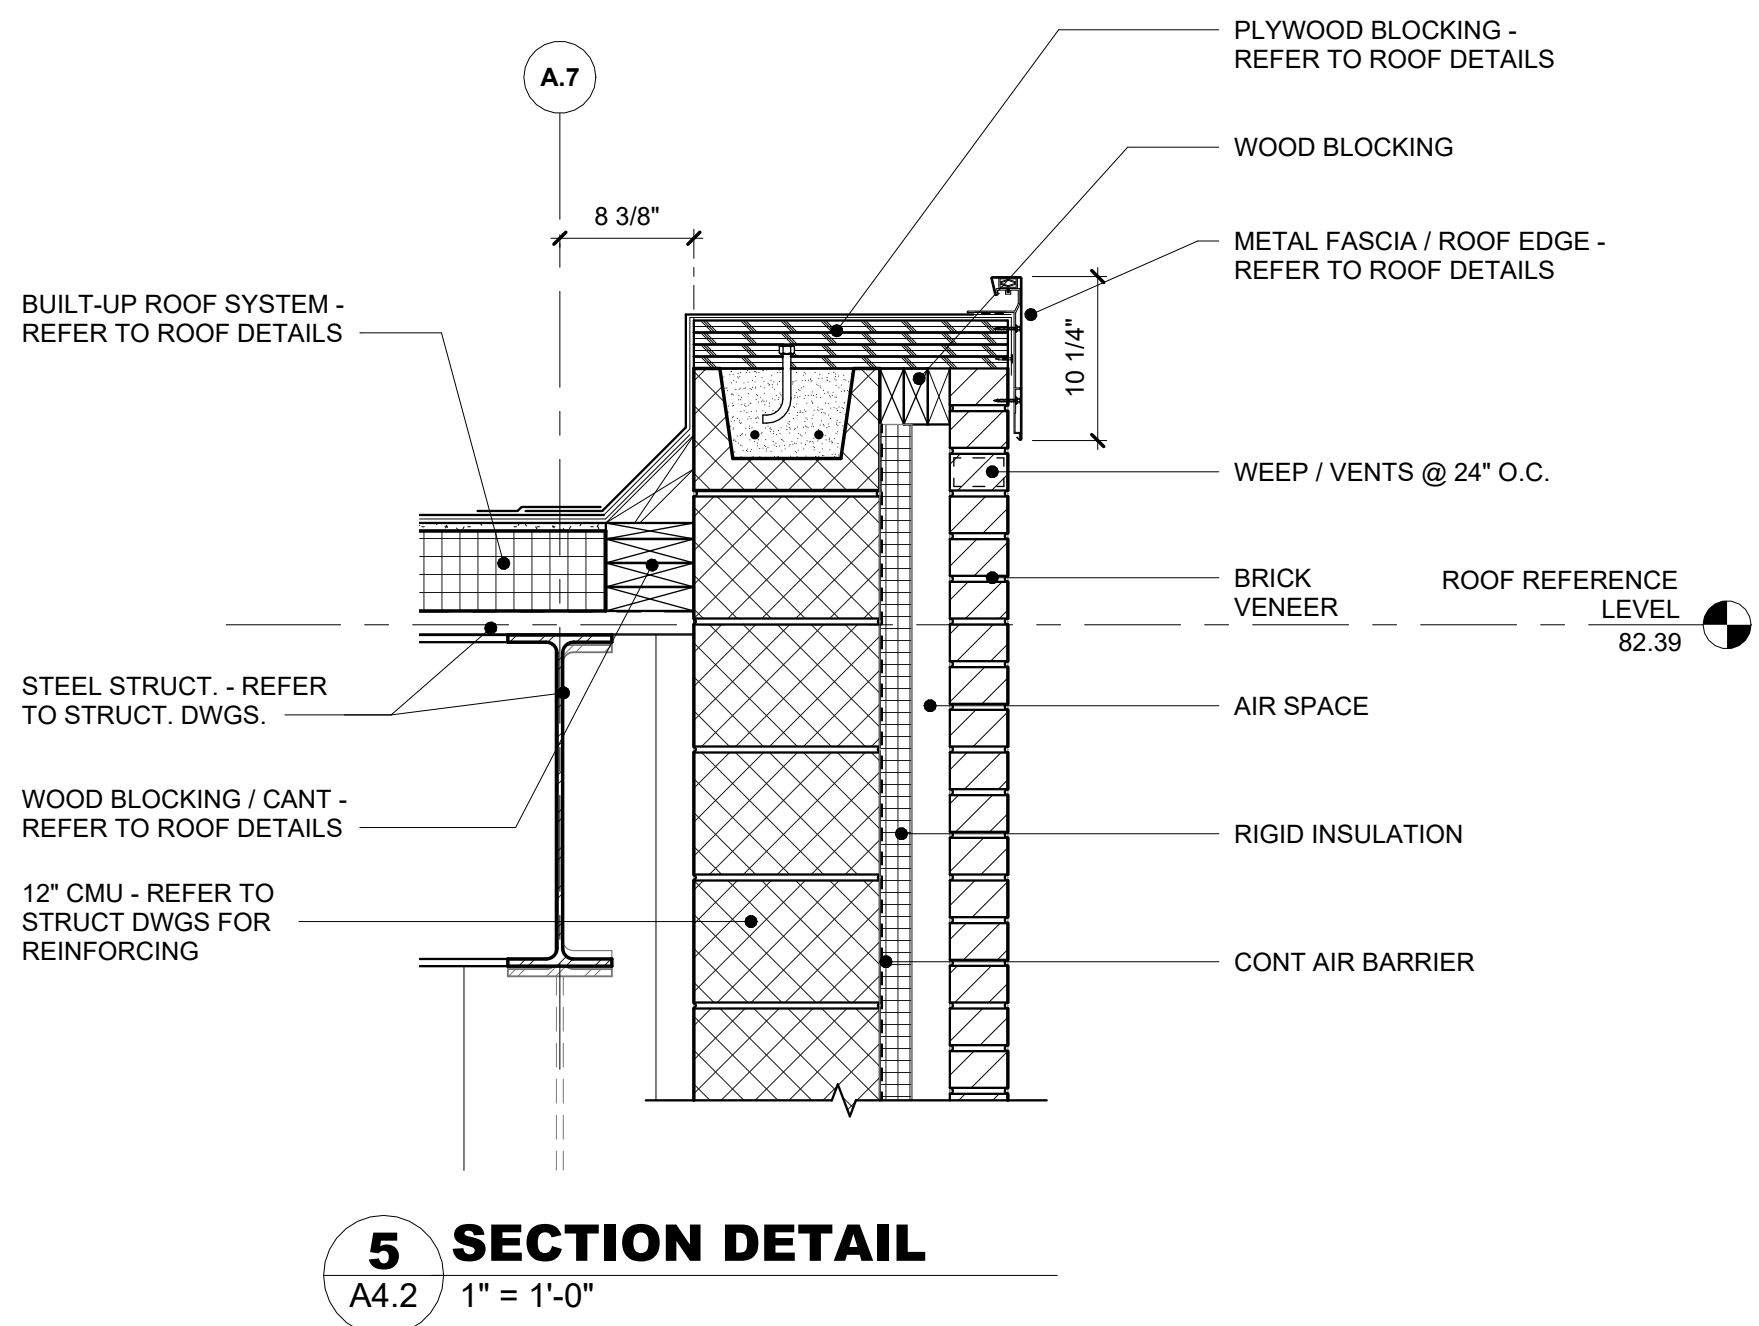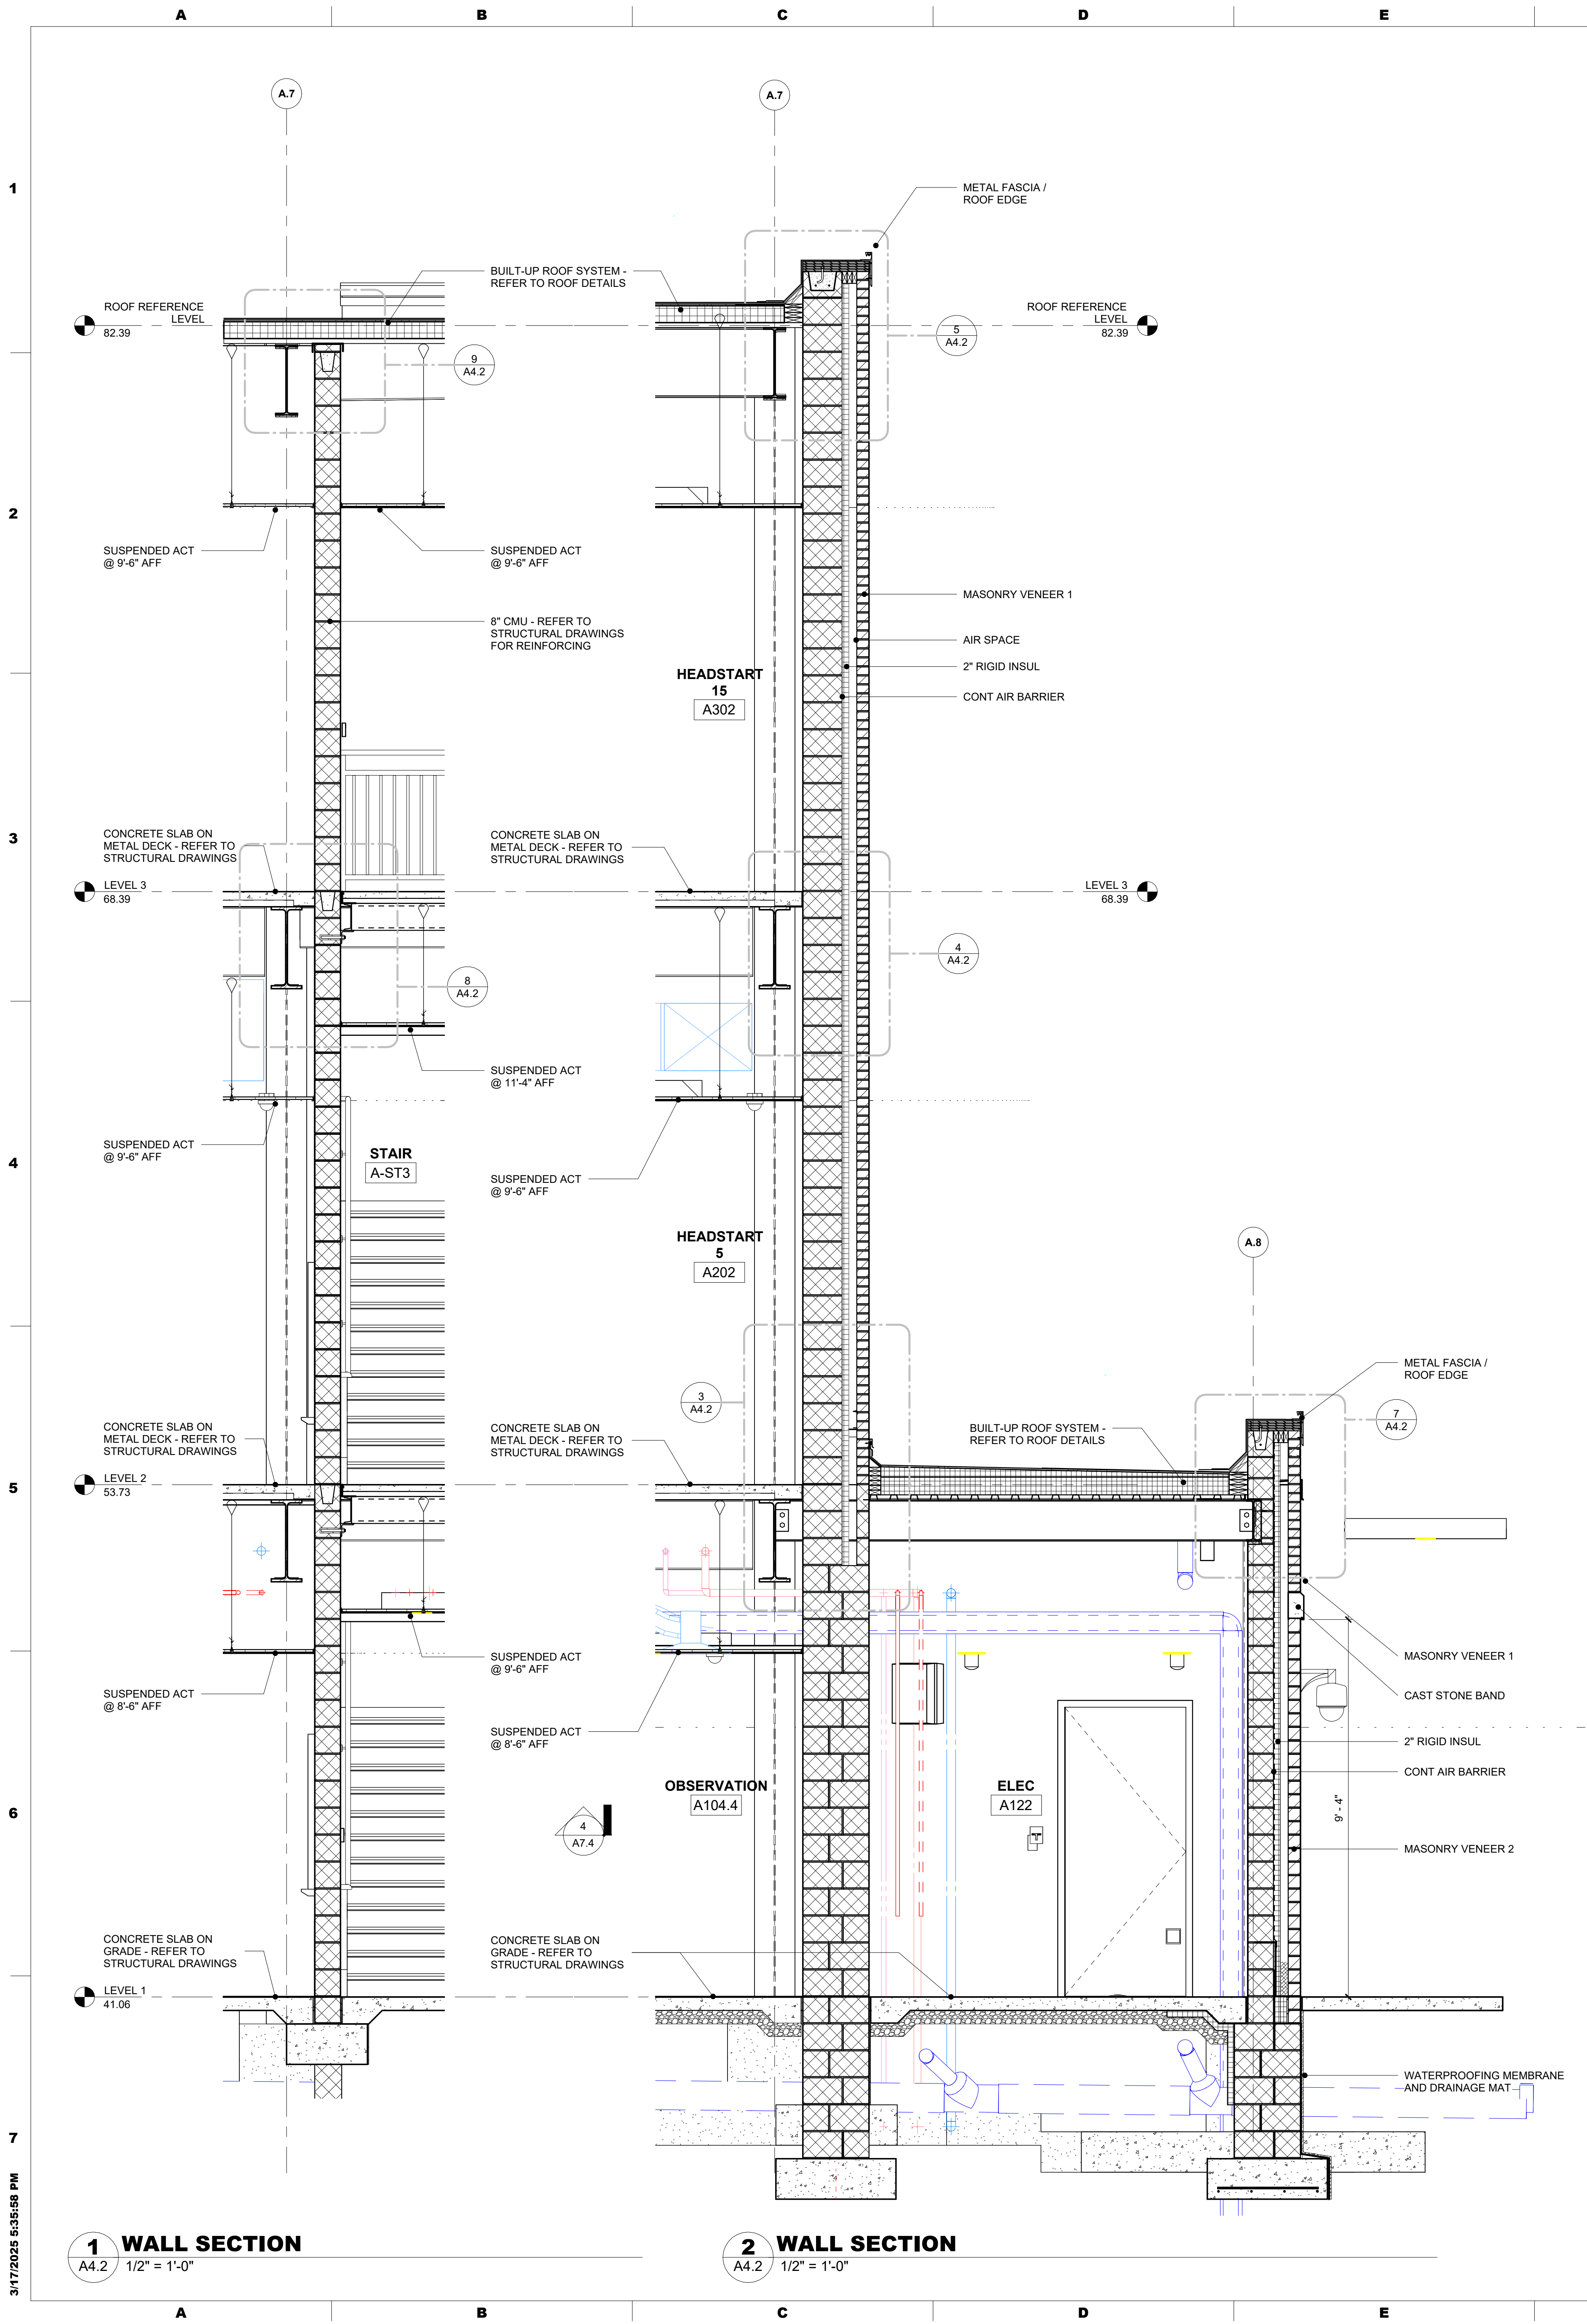

MAROTTA / MAIN
ARCHITECTS

WWW.MAROTTAMAIN.COM

SEAL:

CONSULTANT:

DCIU

Empowering Partnerships For Education

ADDITIONS AND RENOVATIONS TO THE
FOLCROFT TECHNICAL SCHOOL
DELAWARE COUNTY
INTERMEDIATE UNIT
701 HENDERSON BLVD.
FOLCROFT, PA 19032

ISSUE DATES
DATE: 03/17/2025
DESCRIPTION: BID SET









PROJ # : 21-DCIU-03
DRAWN BY : JEP
SHEET TITLE:
SHEET NUMBER:

WALL SECTIONS AND
DETAILS - AREA A

A4.2

BID SET

3/17/2025 5:28:15 PM

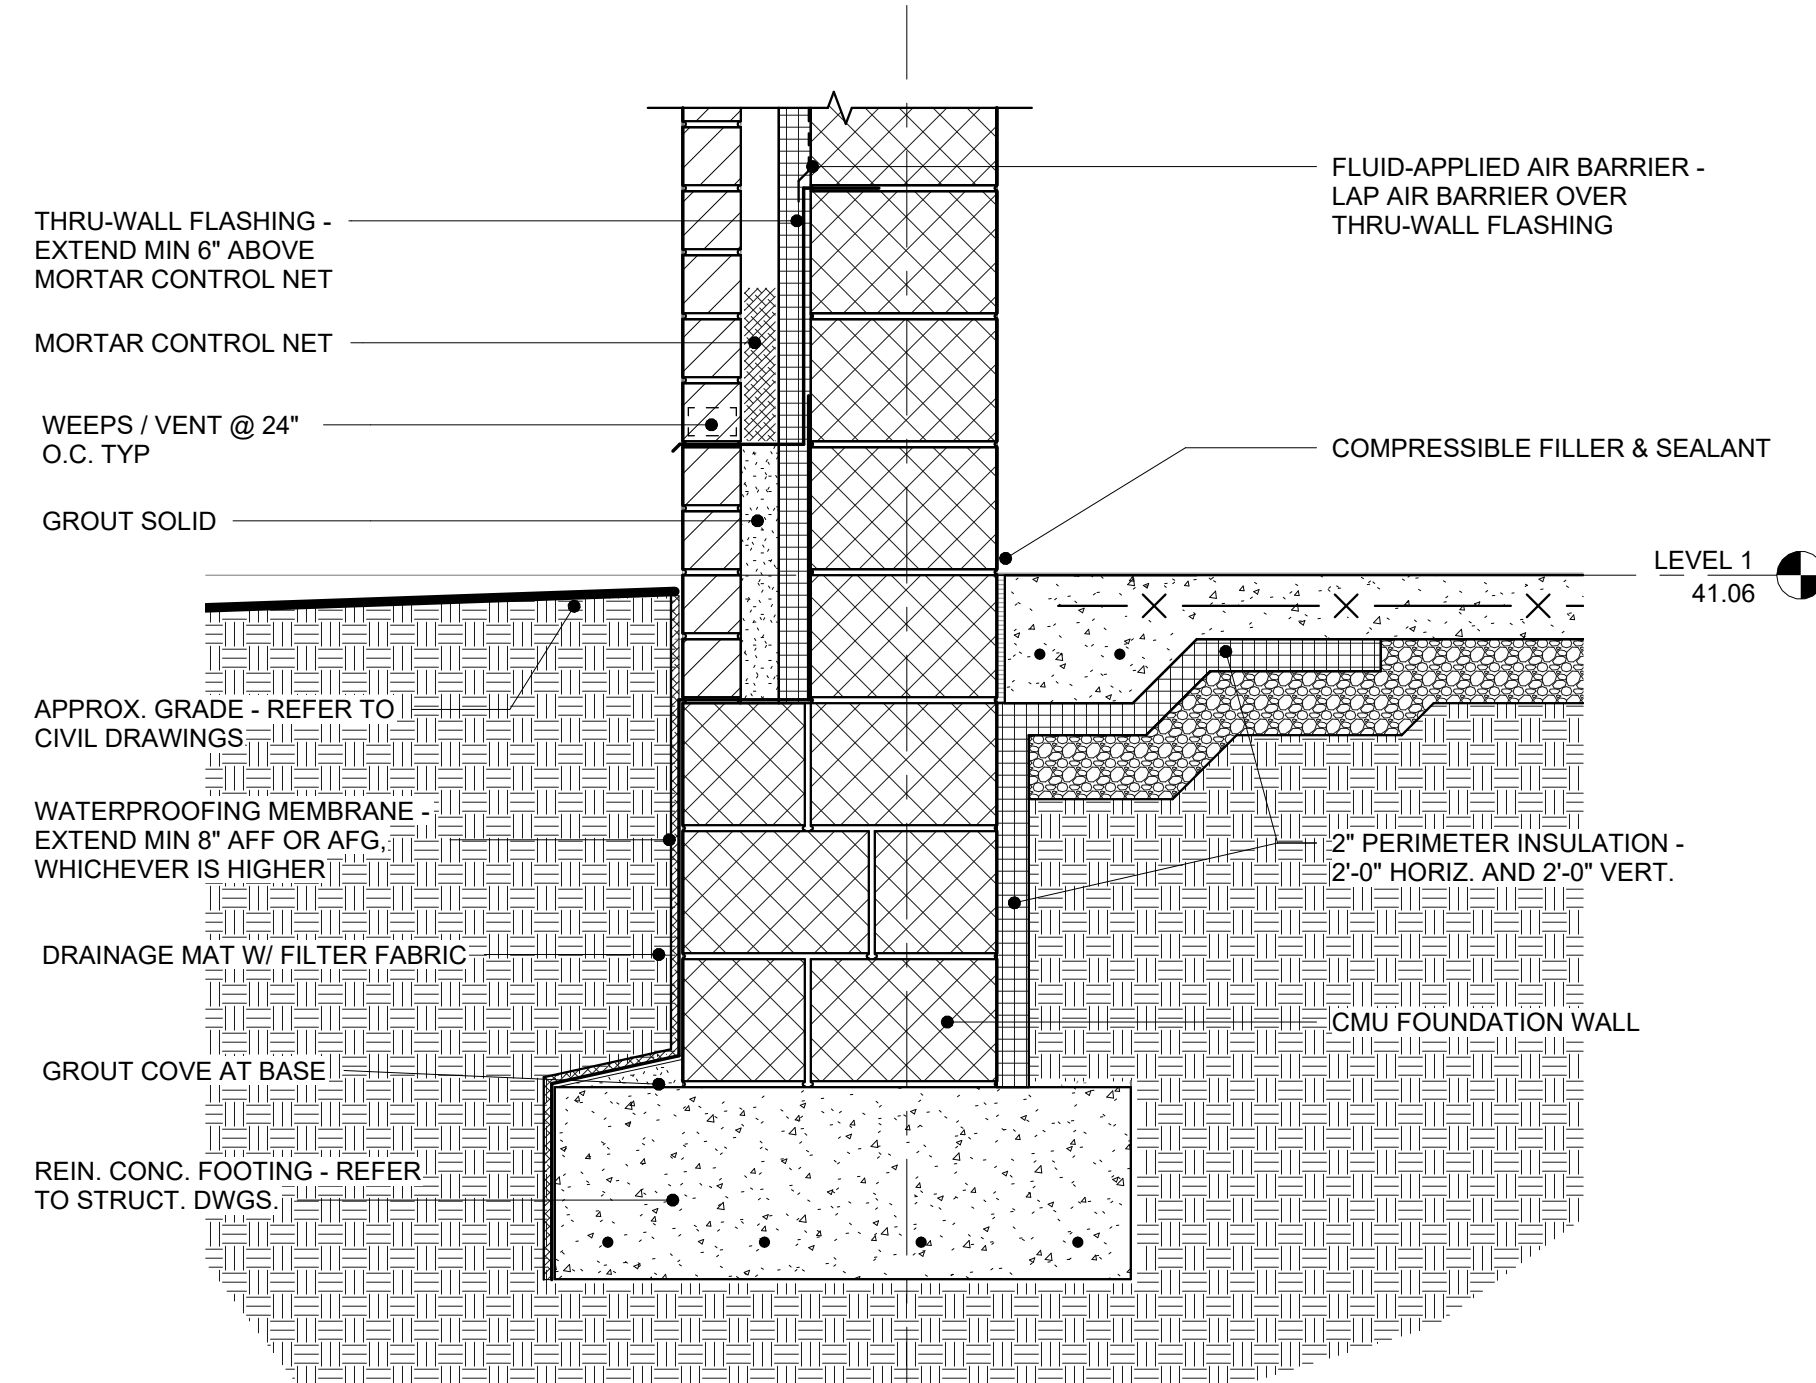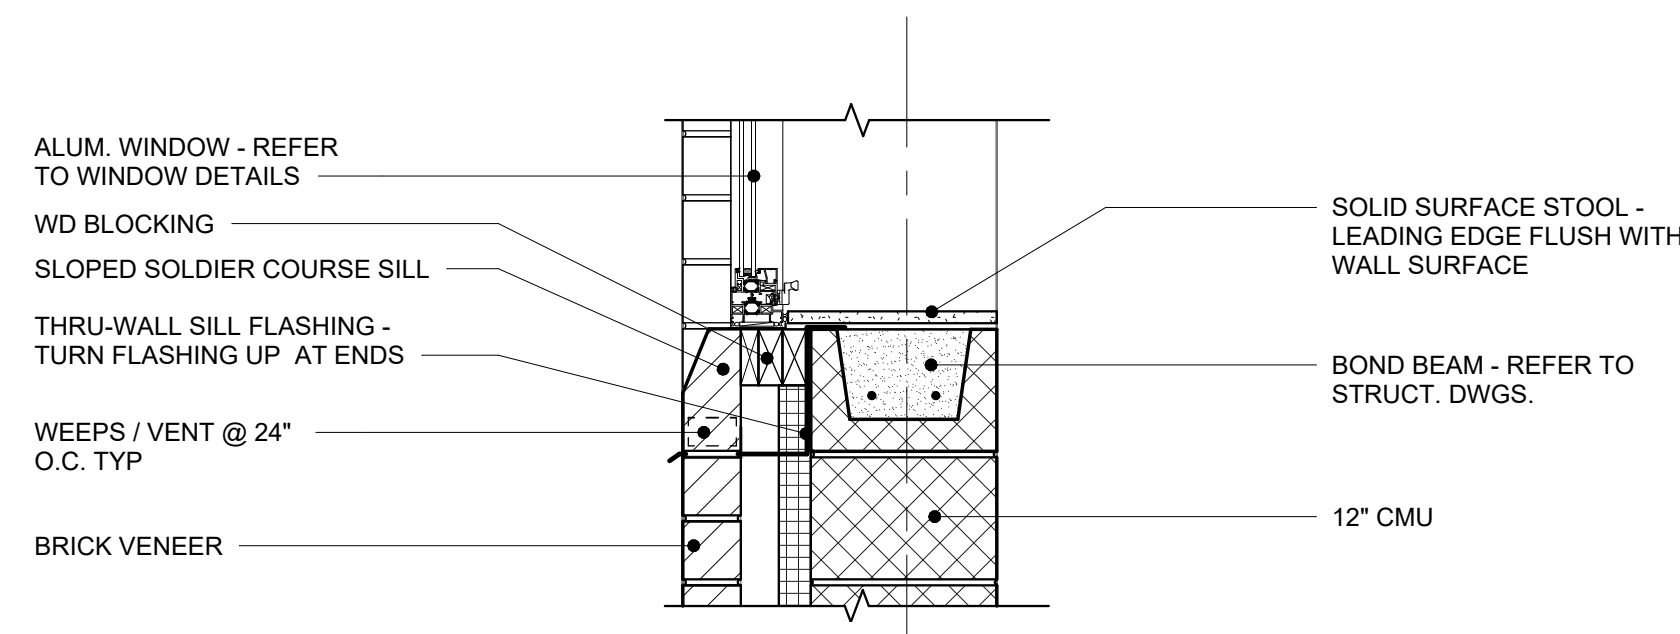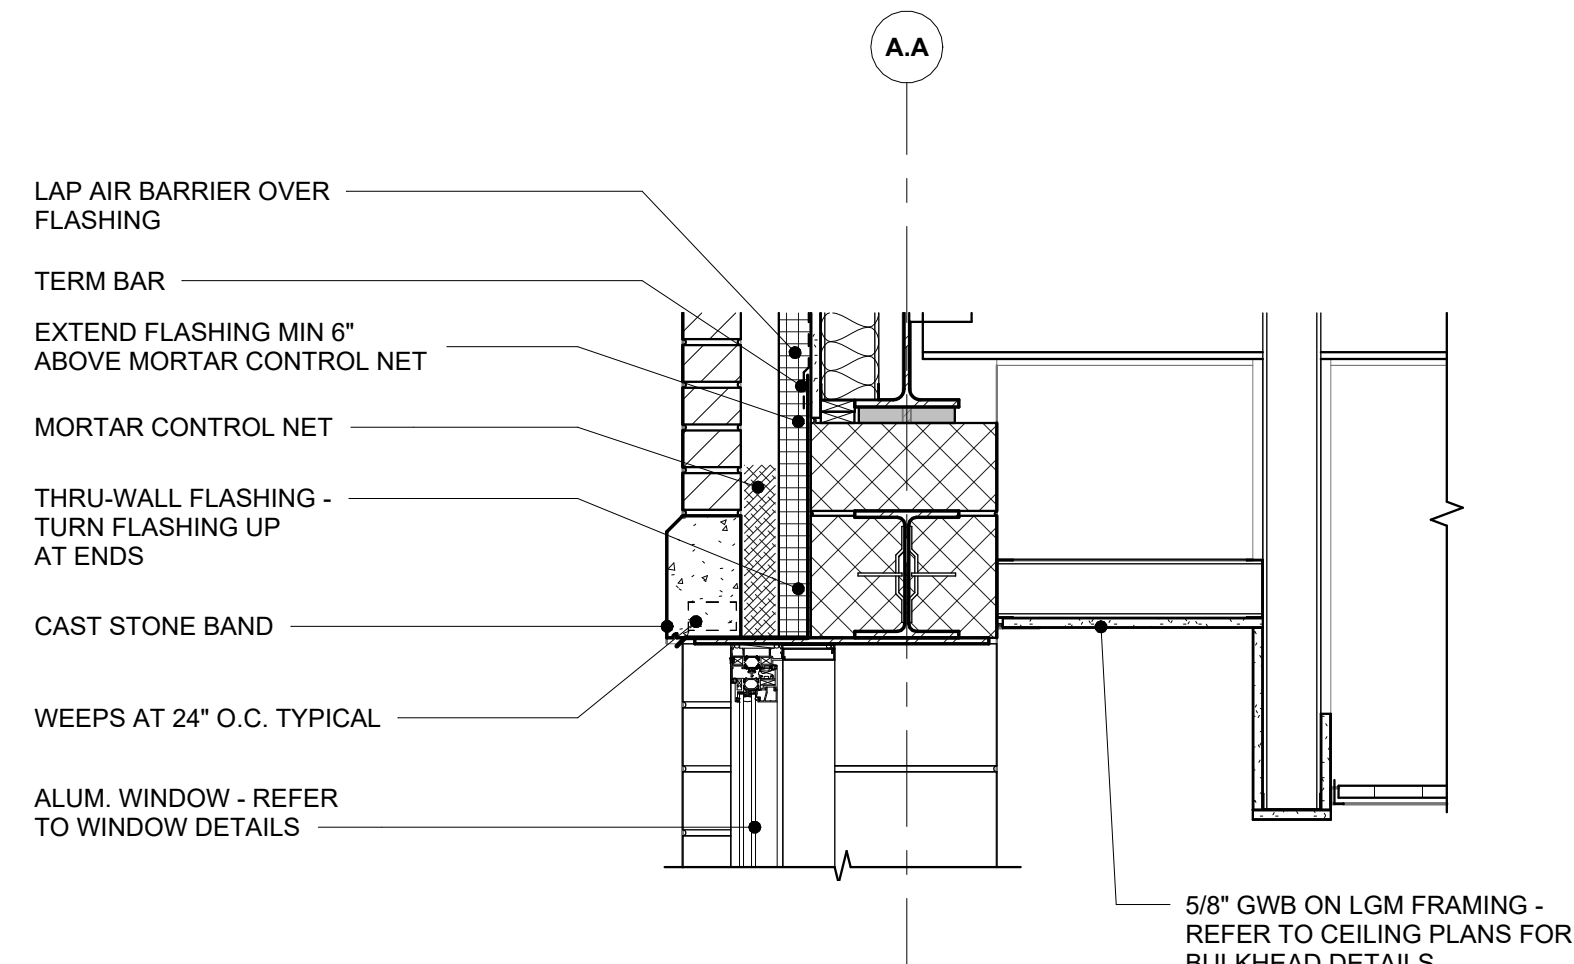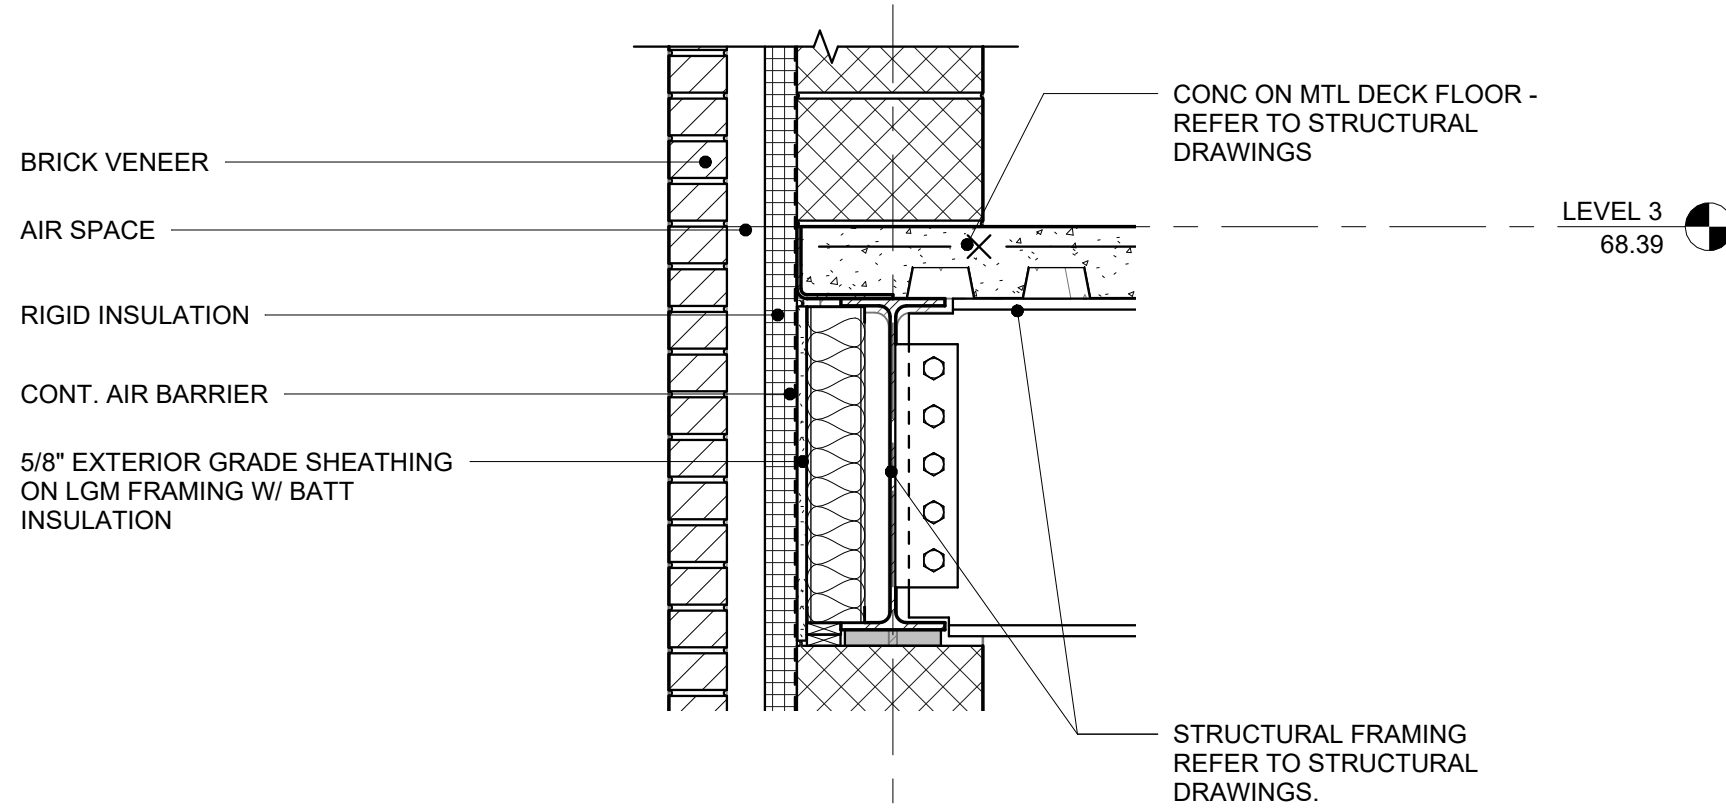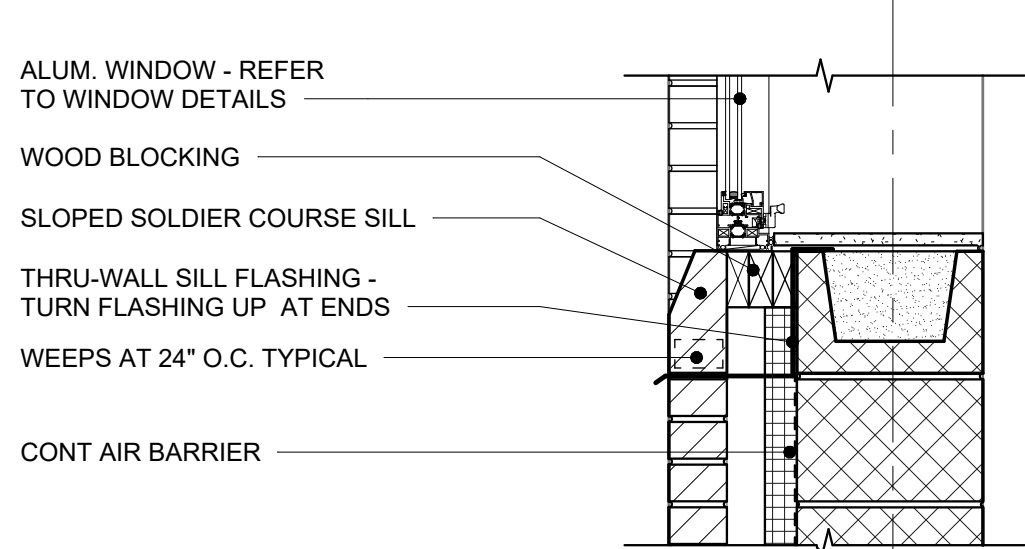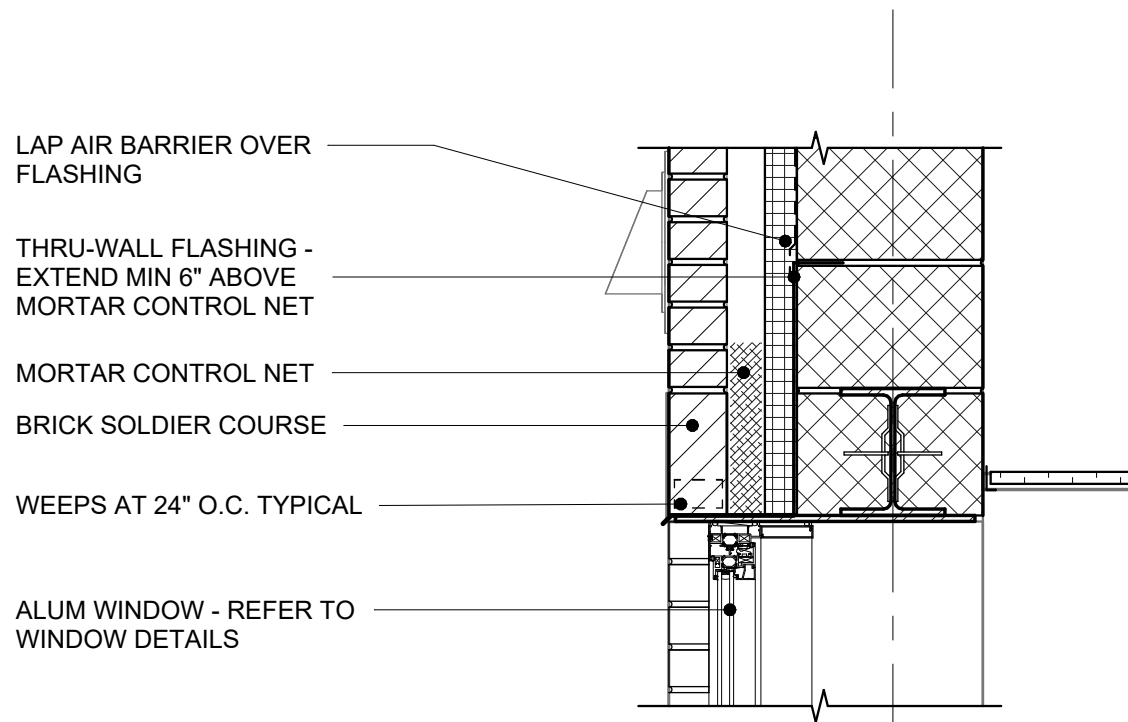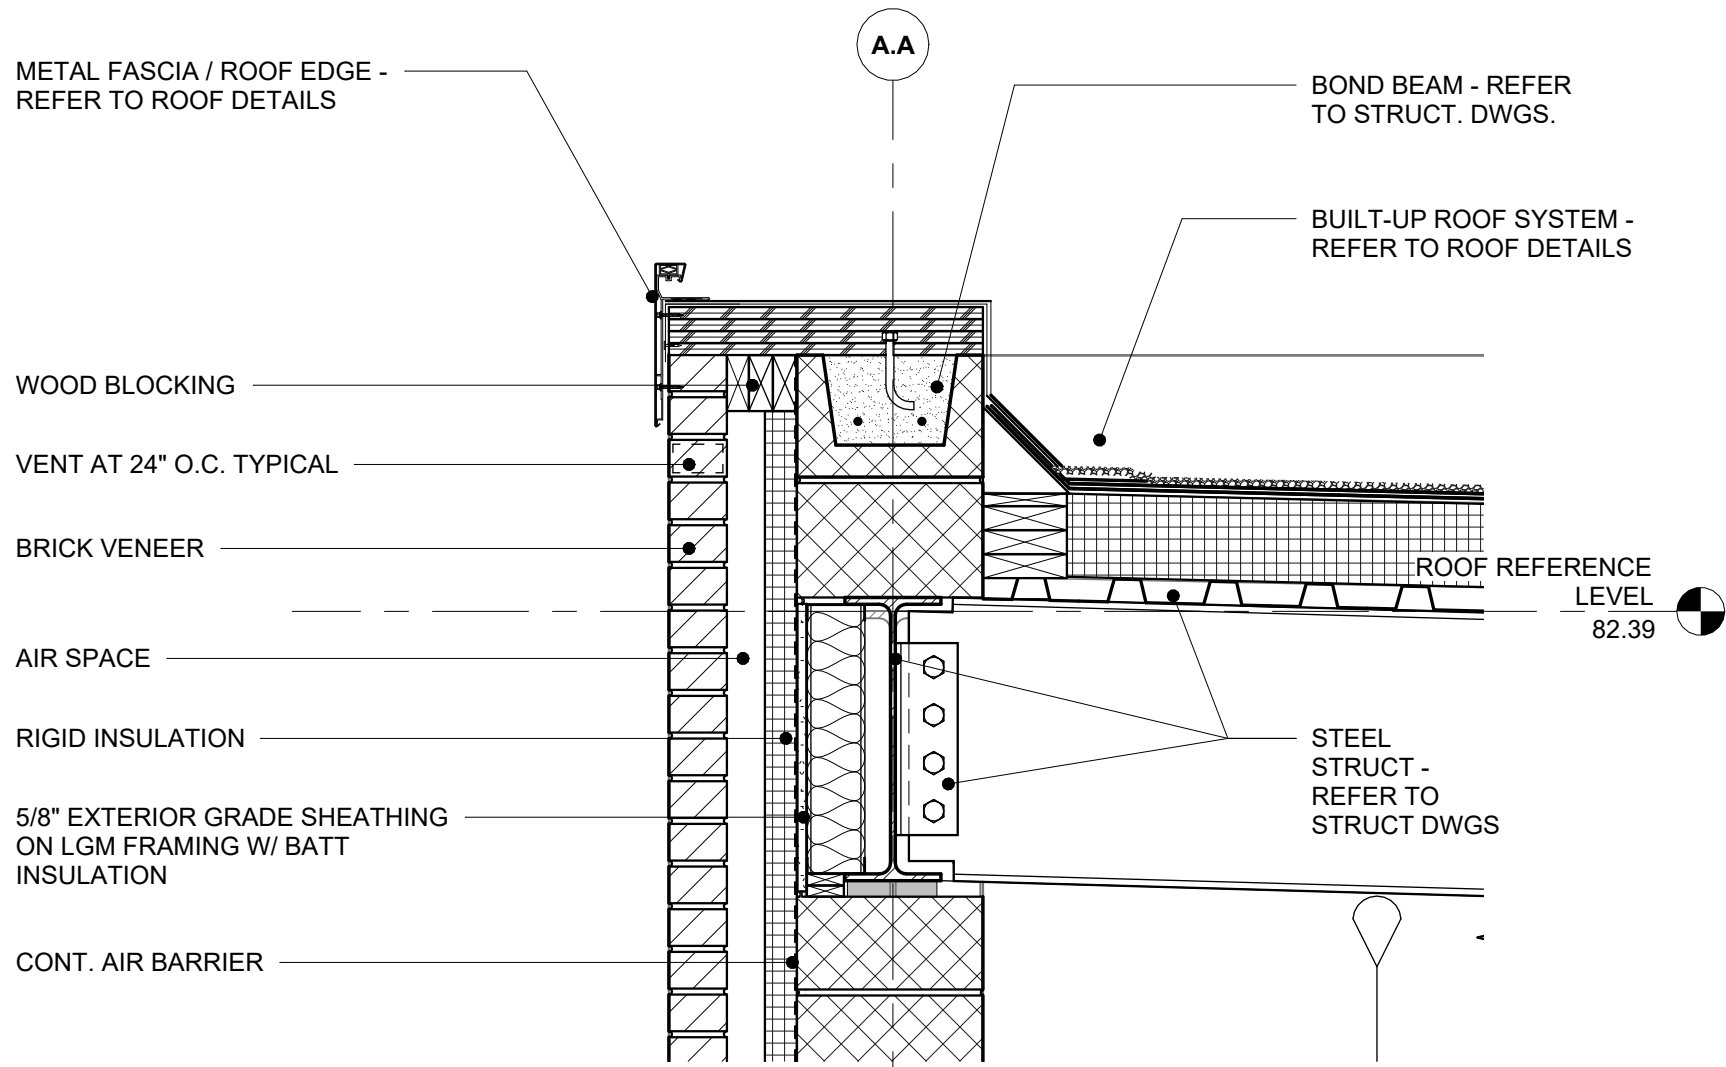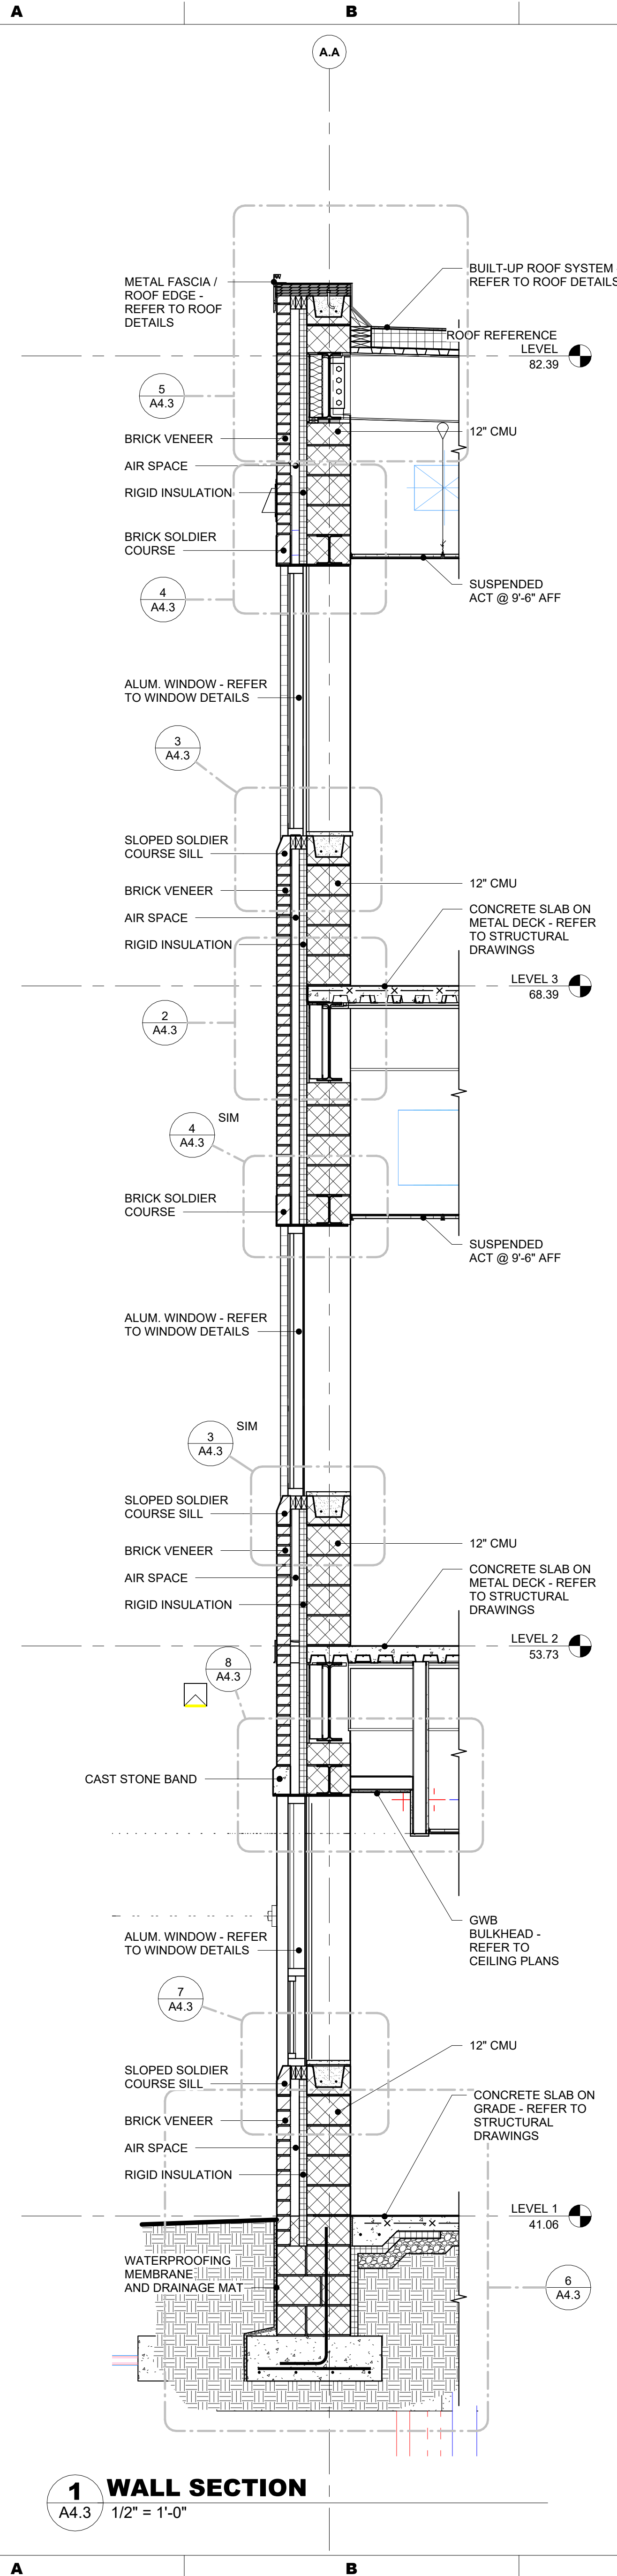

CONSULTANT:



Empowering Partnerships For Education

ISSUE DATES

DATE	DESCRIPTION
03/17/2025	BID SET

PROJ #1 : 21-DCIU-03

DRAWN BY : JEP

SHEET TITLE:

WALL SECTIONS AND DETAILS - AREA A

SHEET NUMBER:

A4.3

BID SET

MAROTTA/MAIN ARCHITECTS

WWW.MAROTTAMAIN.COM


ADDITIONS AND RENOVATIONS TO THE FOLCROFT TECHNICAL SCHOOL

DELAWARE COUNTY INTERMEDIATE UNIT

701 HENDERSON BLVD. FOLCROFT, PA 19032

SEAL:

THIS DRAWING IS THE PROPERTY OF THE ARCHITECT. IT IS NOT TO BE REPRODUCED OR COPIED IN ANY FORM WITHOUT WRITTEN PERMISSION.

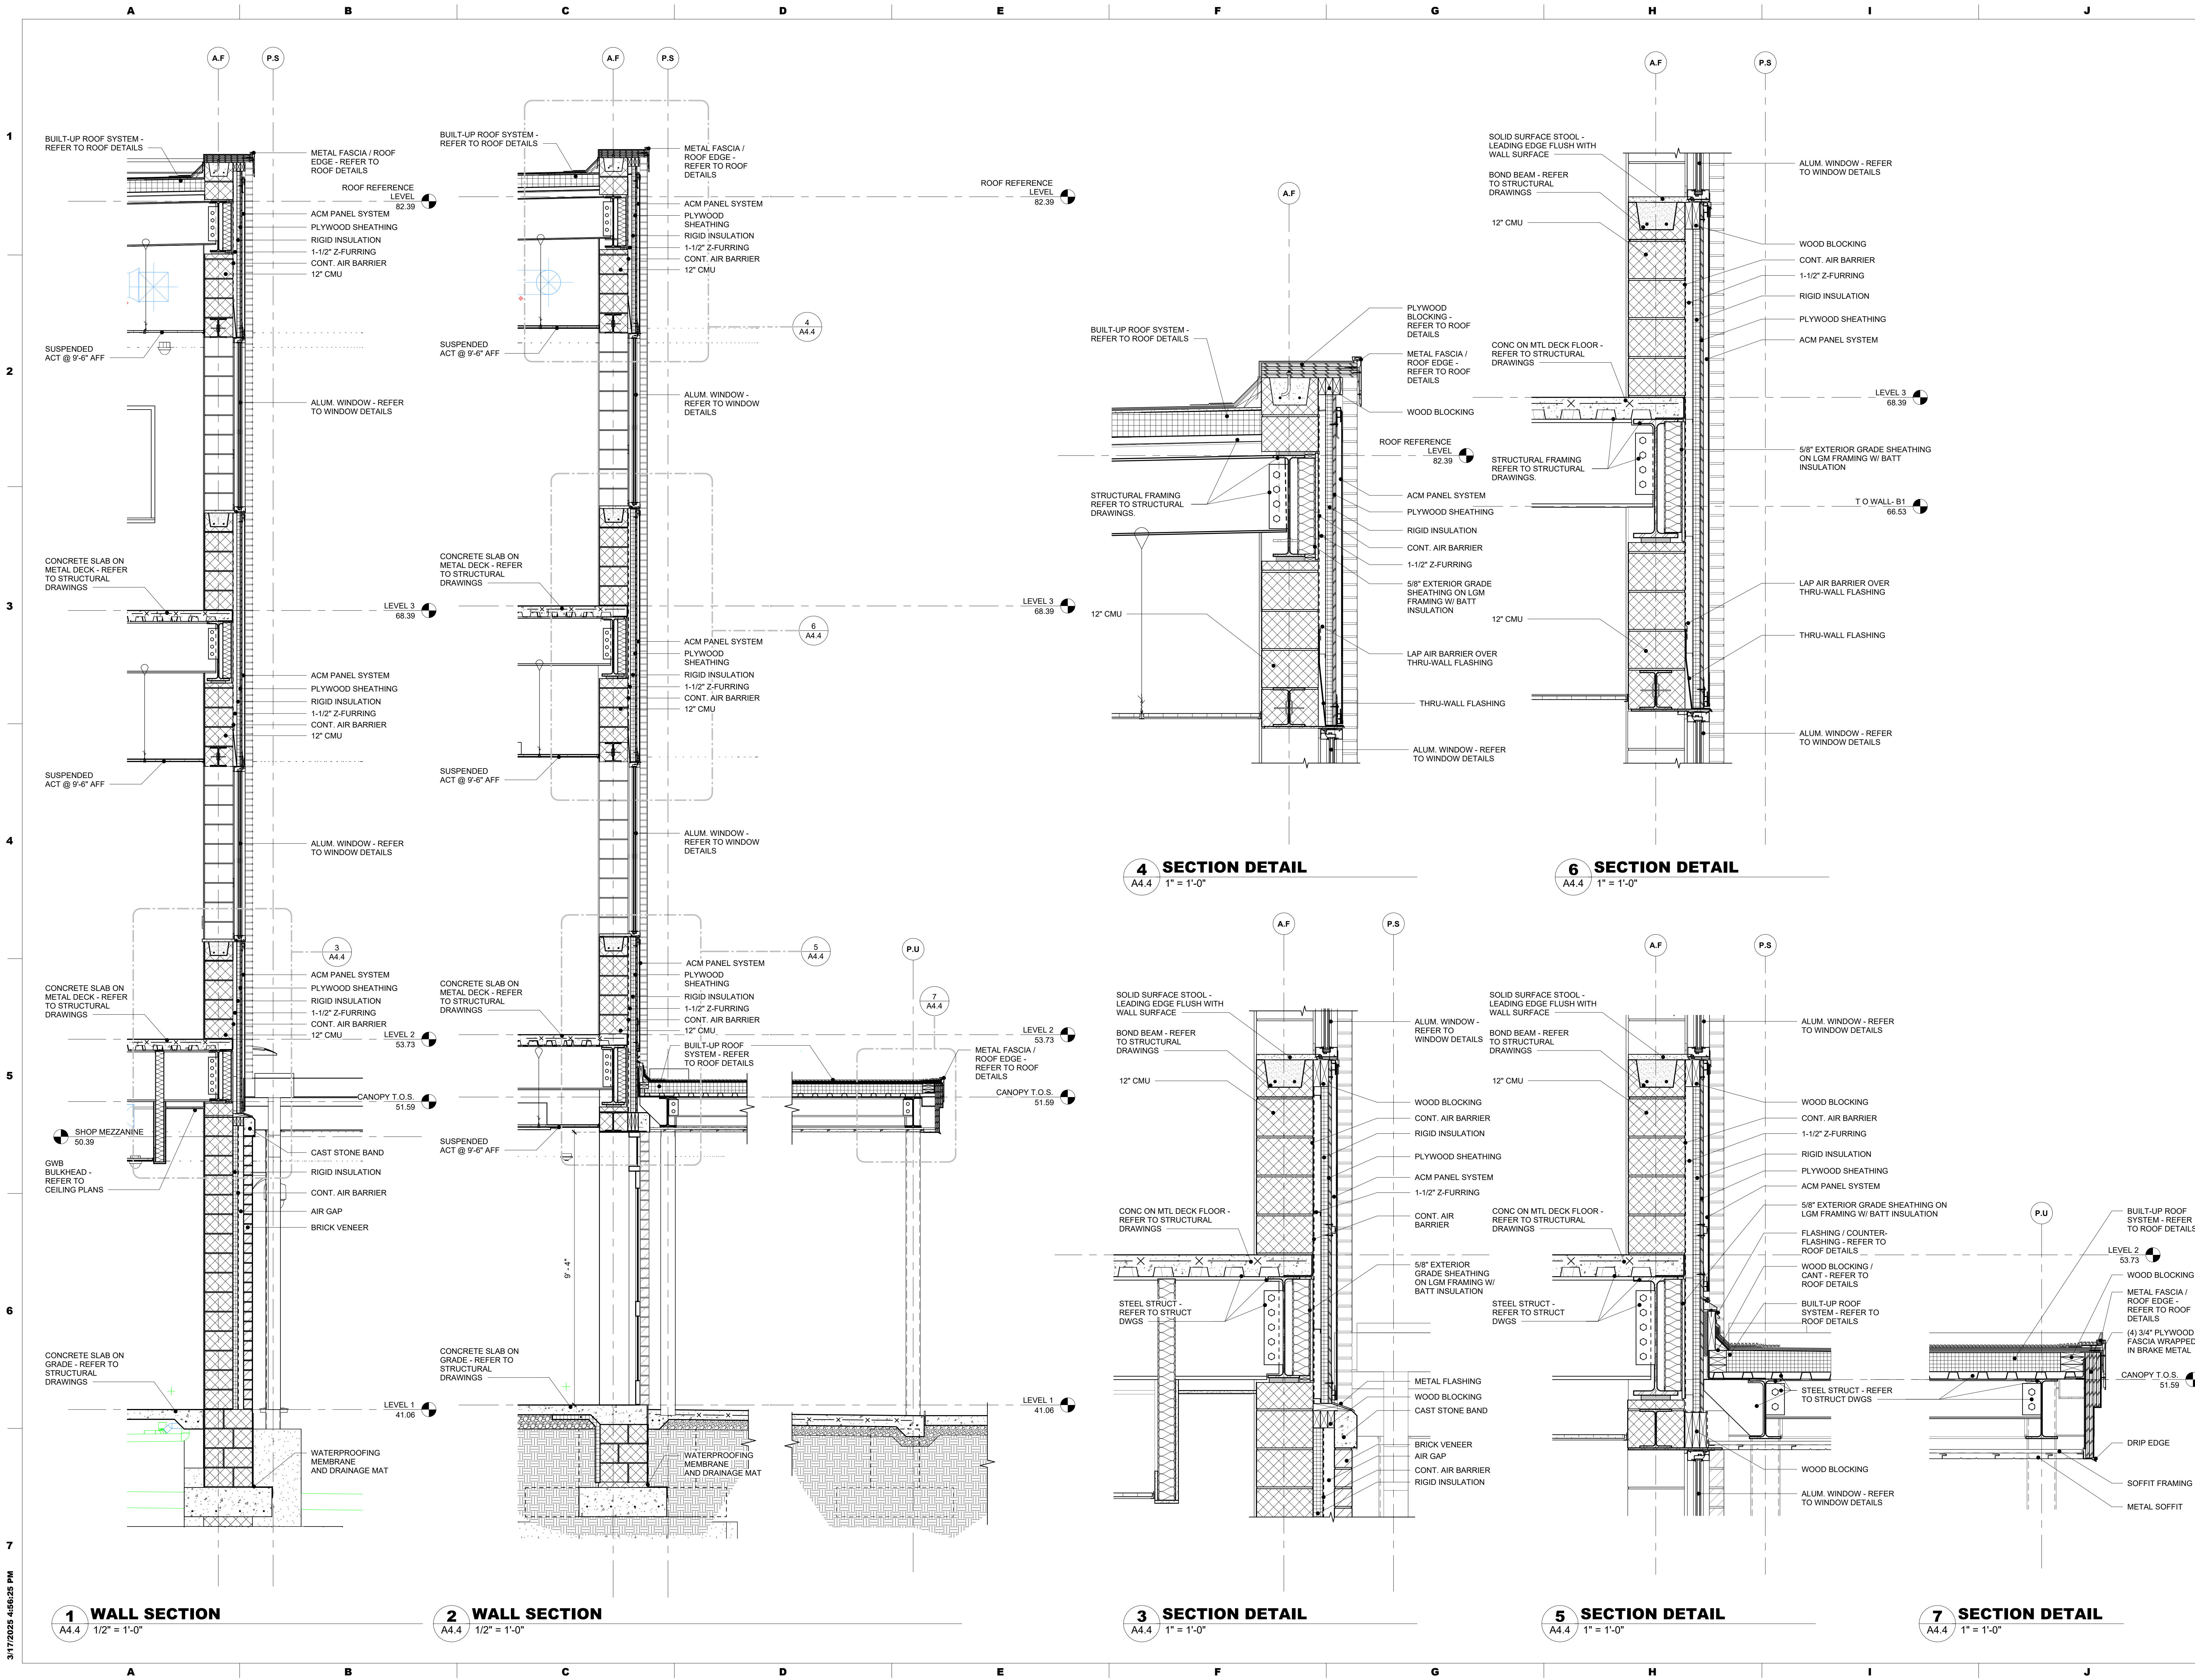

CONSULTANT:



Empowering Partnerships For Education

ADDITIONS AND RENOVATIONS TO THE
FOLCROFT TECHNICAL SCHOOL
DELAWARE COUNTY
INTERMEDIATE UNIT
701 HENDERSON BLVD.
FOLCROFT, PA 19032

ISSUE DATES

DATE	DESCRIPTION
03/17/2025	BID SET

PROJ # : 21-DCIU-03 DRAWN BY : JEP

SHEET TITLE:

WALL SECTIONS AND
DETAILS - AREA A

SHEET NUMBER:

A4.4


BID SET

SEAL:

THIS DRAWING IS THE PROPERTY OF THE
FIRM AND IS NOT TO BE REPRODUCED OR
COPIED IN ANY FORM WITHOUT WRITTEN PERMISSION

MAROTTA/MAIN
ARCHITECTS

WWW.MAROTTAMAIN.COM

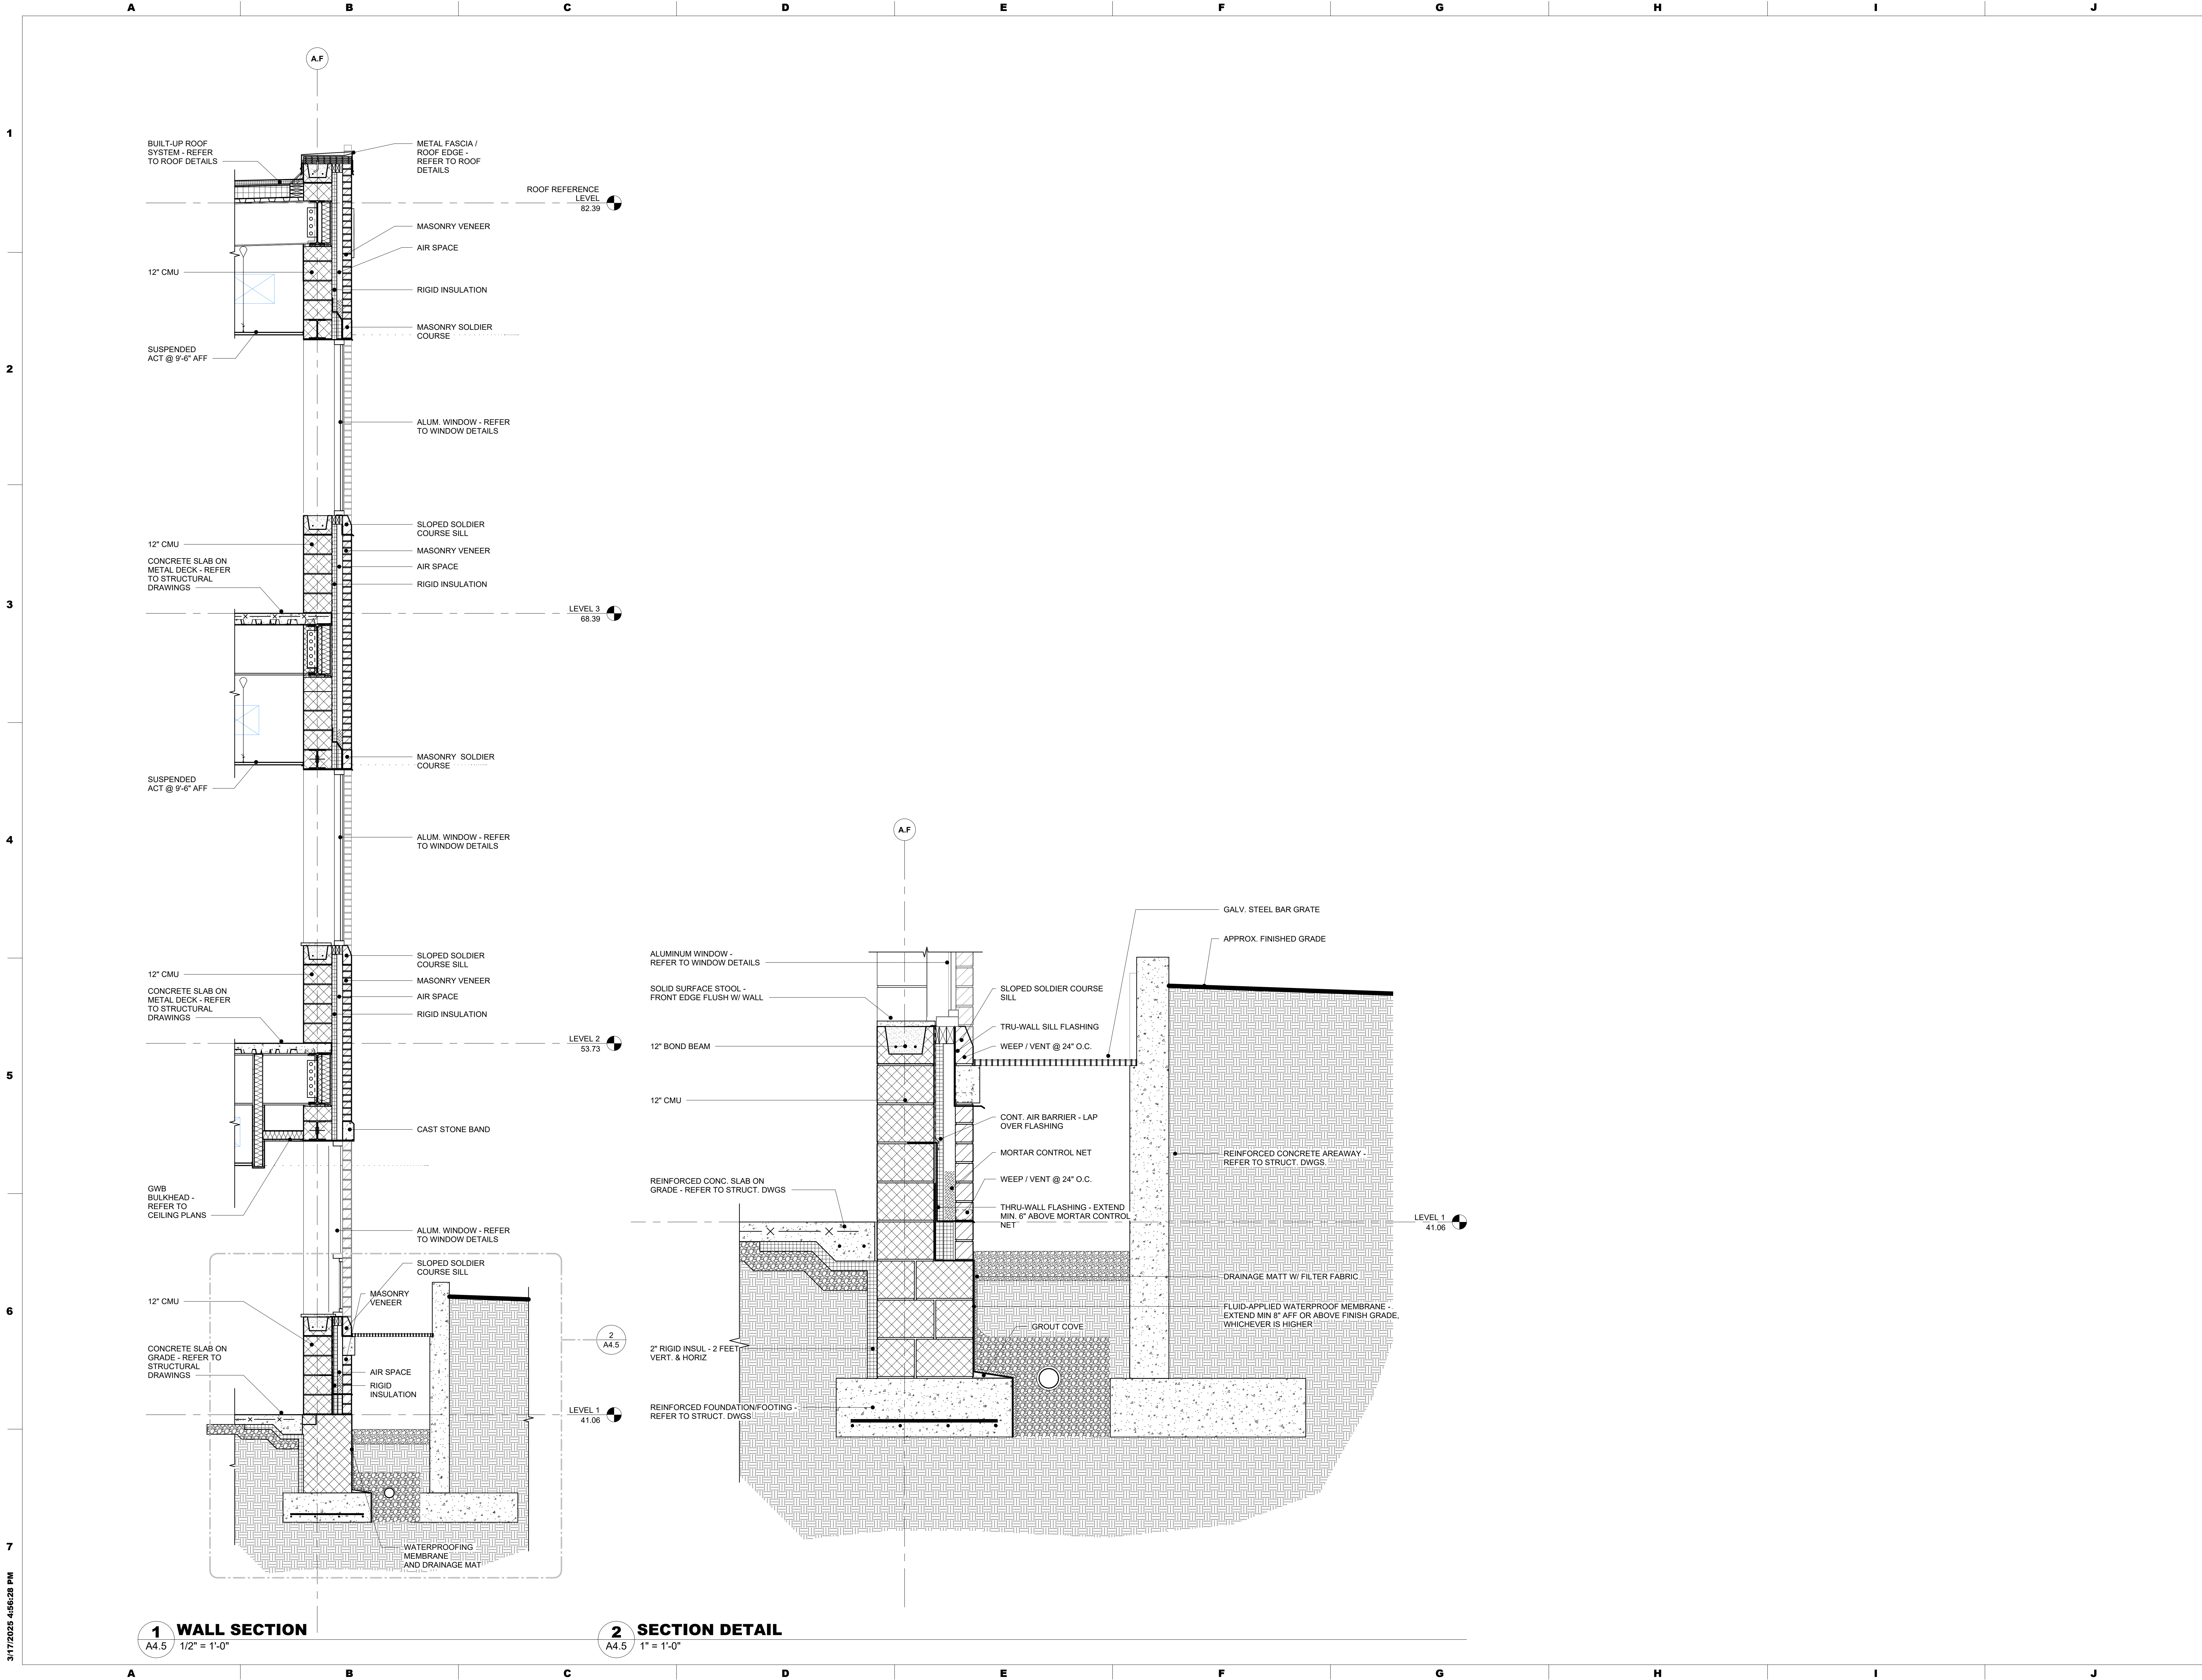

SEAL:

CONSULTANT:

MAROTTA/MAIN
ARCHITECTS

WWW.MAROTTAMAIN.COM

DCIU

Empowering Partnerships For Education


ADDITIONS AND RENOVATIONS TO THE
FOLCROFT TECHNICAL SCHOOL
DELAWARE COUNTY
INTERMEDIATE UNIT
701 HENDERSON BLVD.
FOLCROFT, PA 19032


ISSUE DATES
DATE: 03/17/2025
DESCRIPTION: BID SET

PROJ # : 21-DCIU-03
SHEET TITLE:
WALL SECTIONS AND
DETAILS - AREA A
SHEET NUMBER:
A4.5

BID SET

[illegible]

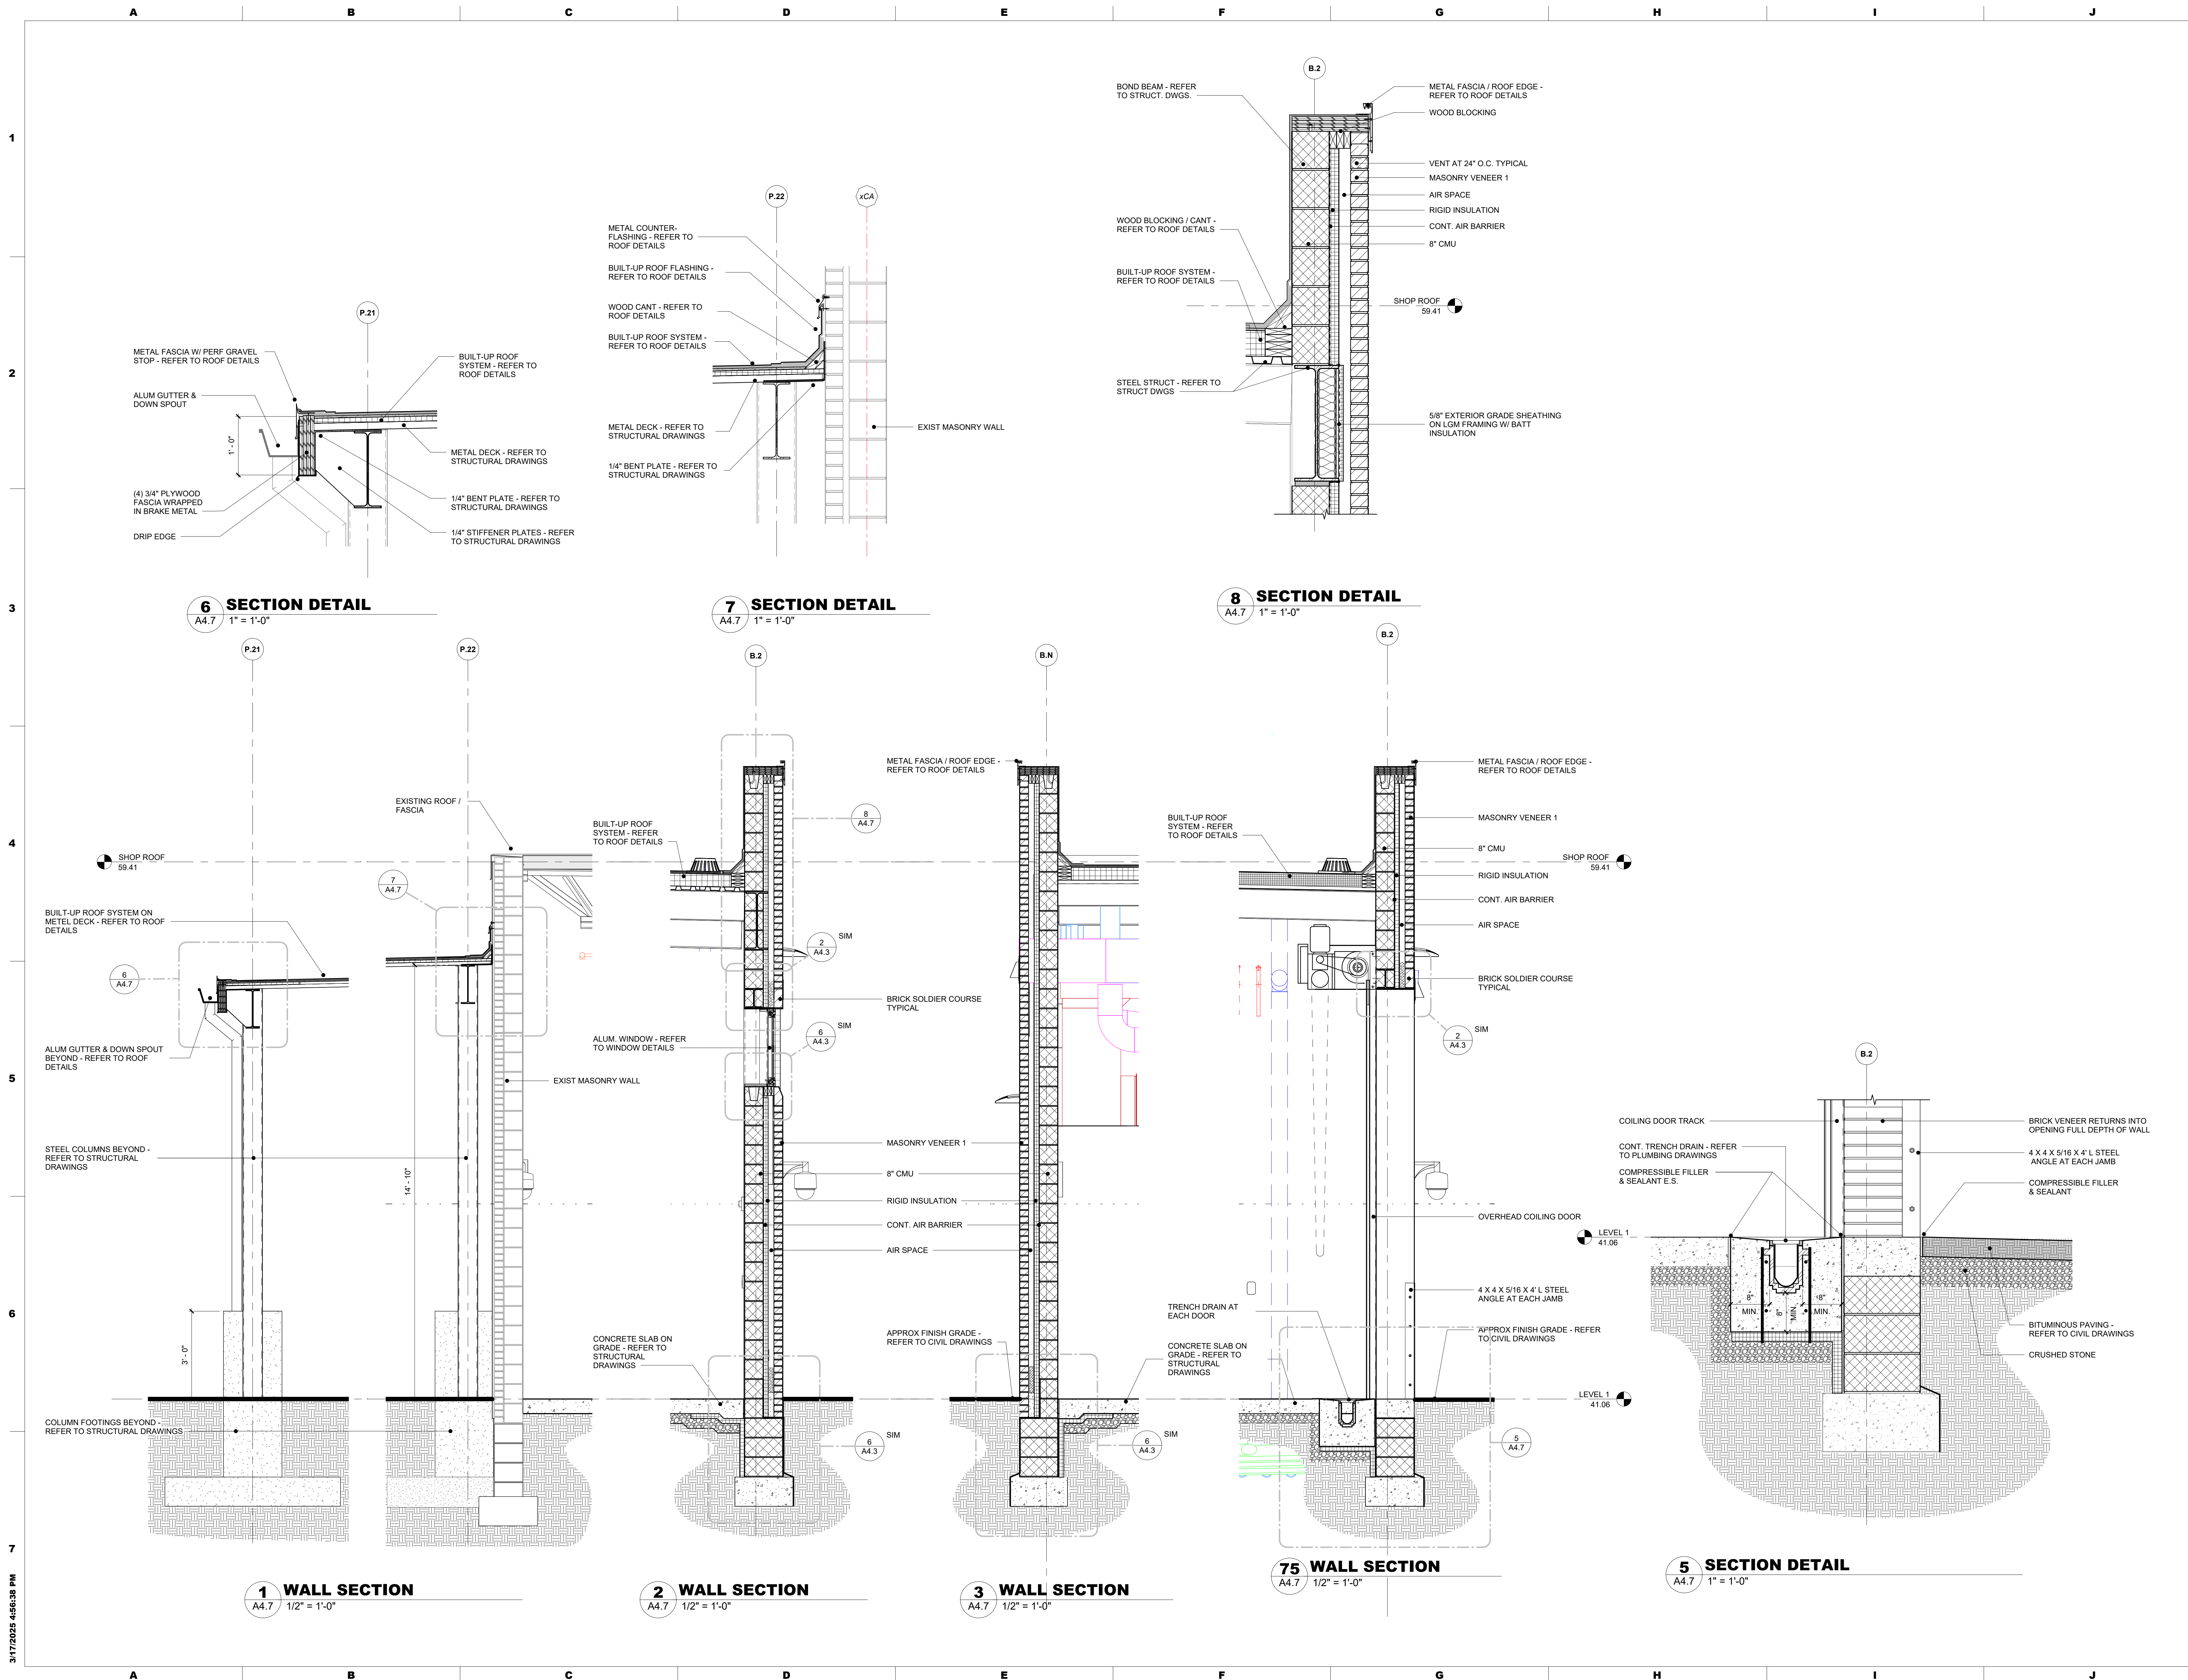

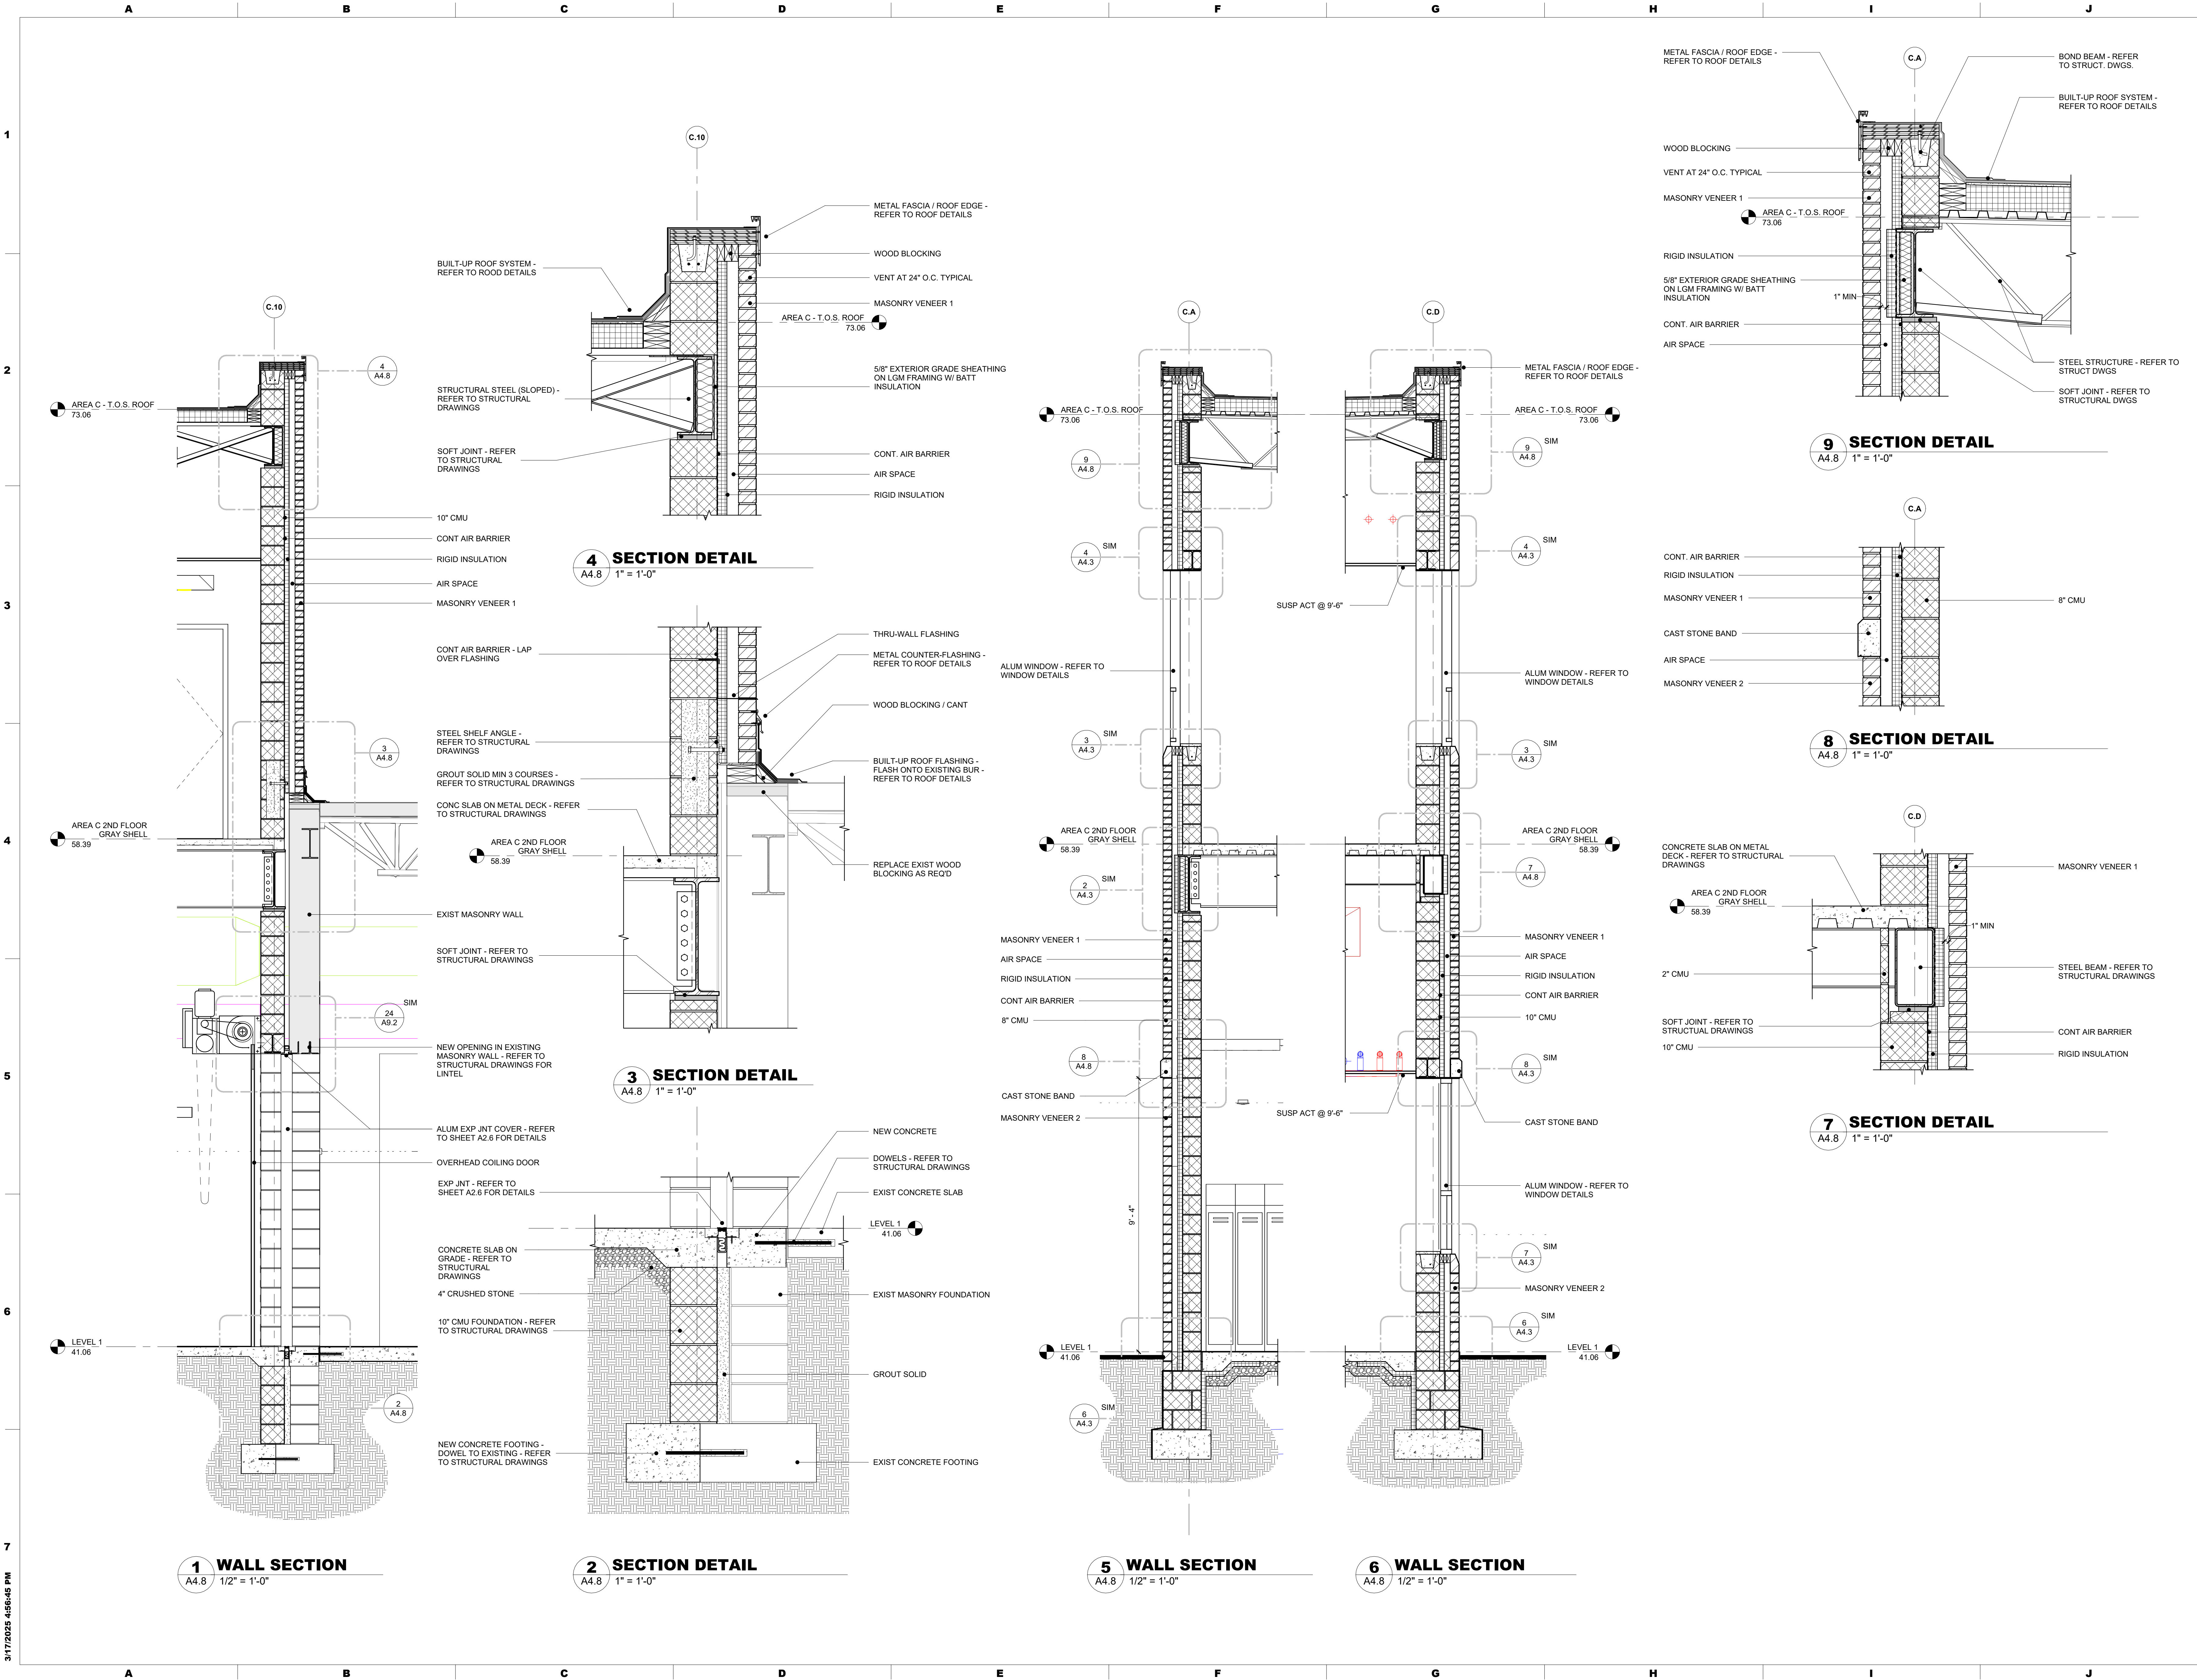

3/17/2025 4:56:45 PM

ISSUE DATES
DATE: 03/17/2025
DESCRIPTION: BID SET


PROJ # : 21-DCIU-03
SHEET TITLE:
WALL SECTIONS AND DETAILS - AREA C

SHEET NUMBER:
A4.8

ADDITIONS AND RENOVATIONS TO THE
FOLCROFT TECHNICAL SCHOOL
DELAWARE COUNTY
INTERMEDIATE UNIT
701 HENDERSON BLVD.
FOLCROFT, PA 19032

CONSULTANT:
DCIU
Empowering Partnerships For Education

SEAL:
MAROTTA/MAIN ARCHITECTS
WWW.MAROTTAMAIN.COM

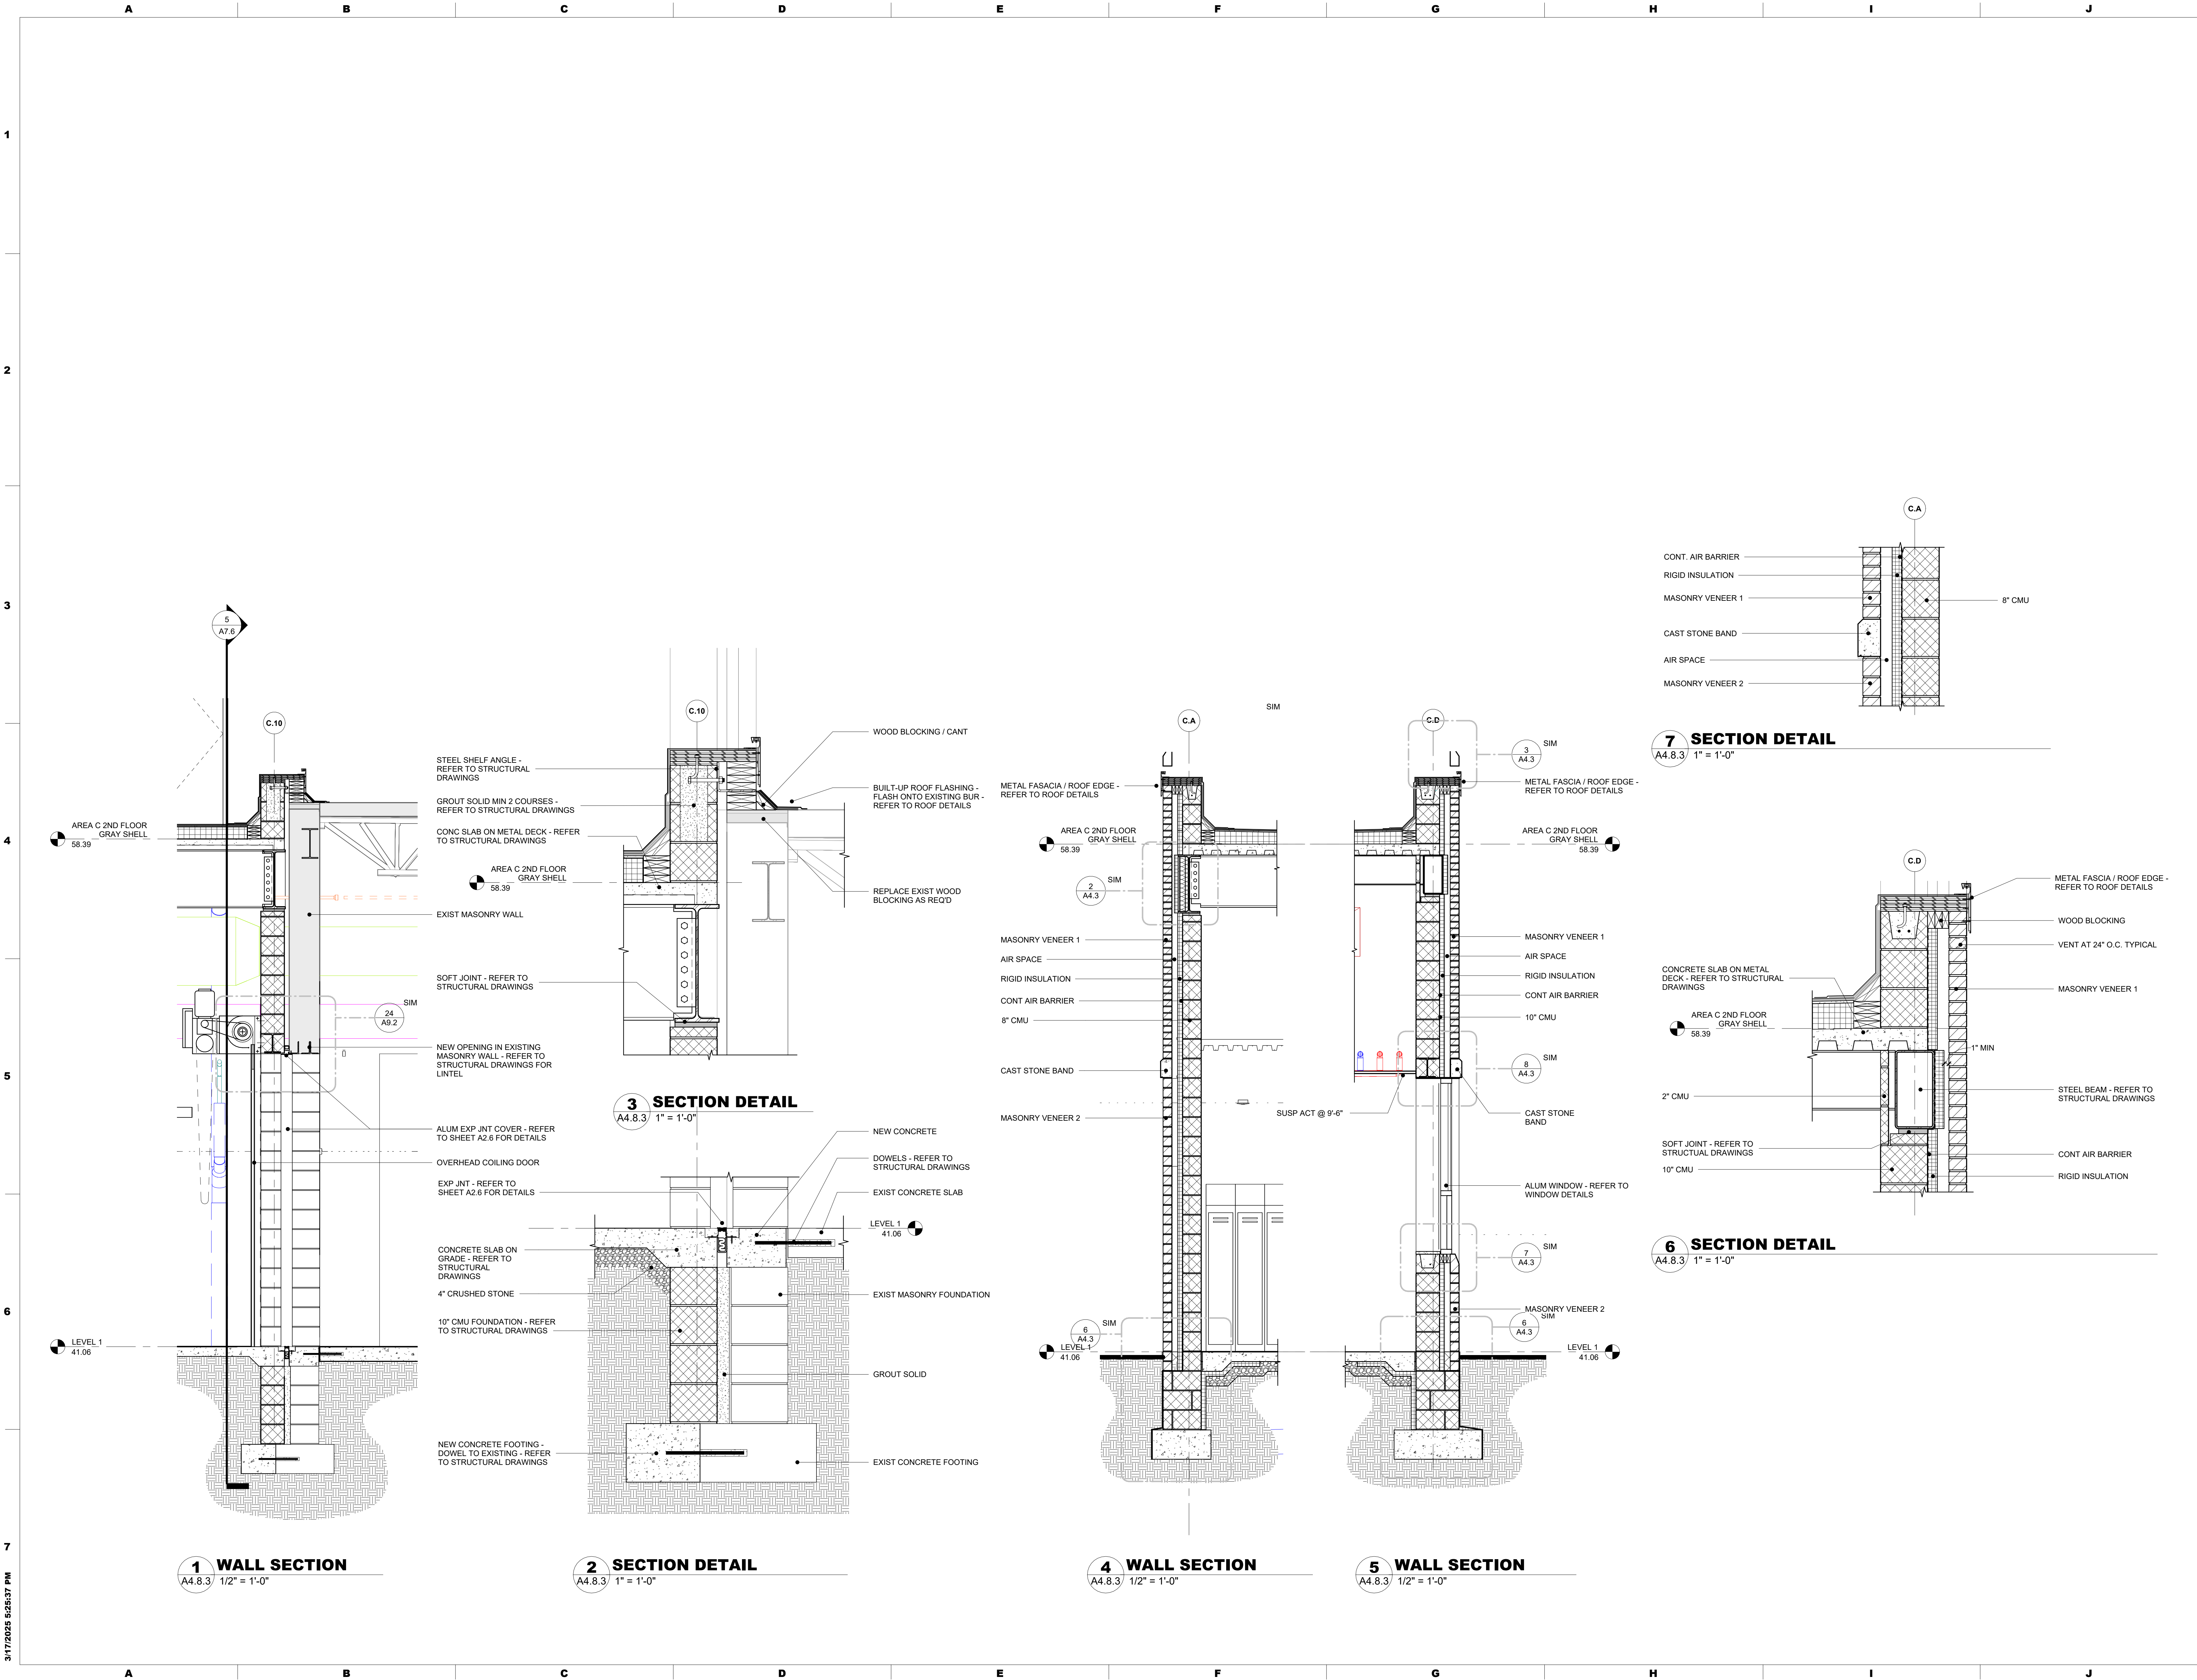

SEAL:

CONSULTANT:

DCIU

Empowering Partnerships For Education

ADDITIONS AND RENOVATIONS TO THE
FOLCROFT TECHNICAL SCHOOL
DELAWARE COUNTY
INTERMEDIATE UNIT
701 HENDERSON BLVD.
FOLCROFT, PA 19032

ISSUE DATES

DATE	DESCRIPTION
03/17/2025	BID SET

PROJ # : 21-DCIU-03

DRAWN BY : JEP

SHEET TITLE:

WALL SECTIONS AND
DETAILS - AREA C -
ALT 3

SHEET NUMBER:

A4.8.3

MAROTTA / MAIN
ARCHITECTS

WWW.MAROTTAMAIN.COM

THIS DRAWING IS THE PROPERTY OF THE
FIRM. IT IS TO BE USED ONLY FOR THE
PROJECT AND SITE SPECIFICALLY
IDENTIFIED HEREON. NO REUSE OR
REPRODUCTION IS TO BE MADE IN
ANY FORM WITHOUT WRITTEN PERMISSION.

3/17/2025 5:25:37 PM

