

701 TIENDEP CON PI VD

ISSUE DATES | **DATE:**


L

SHE

BID SET




As

 

KEY PLAN LEVEL 1



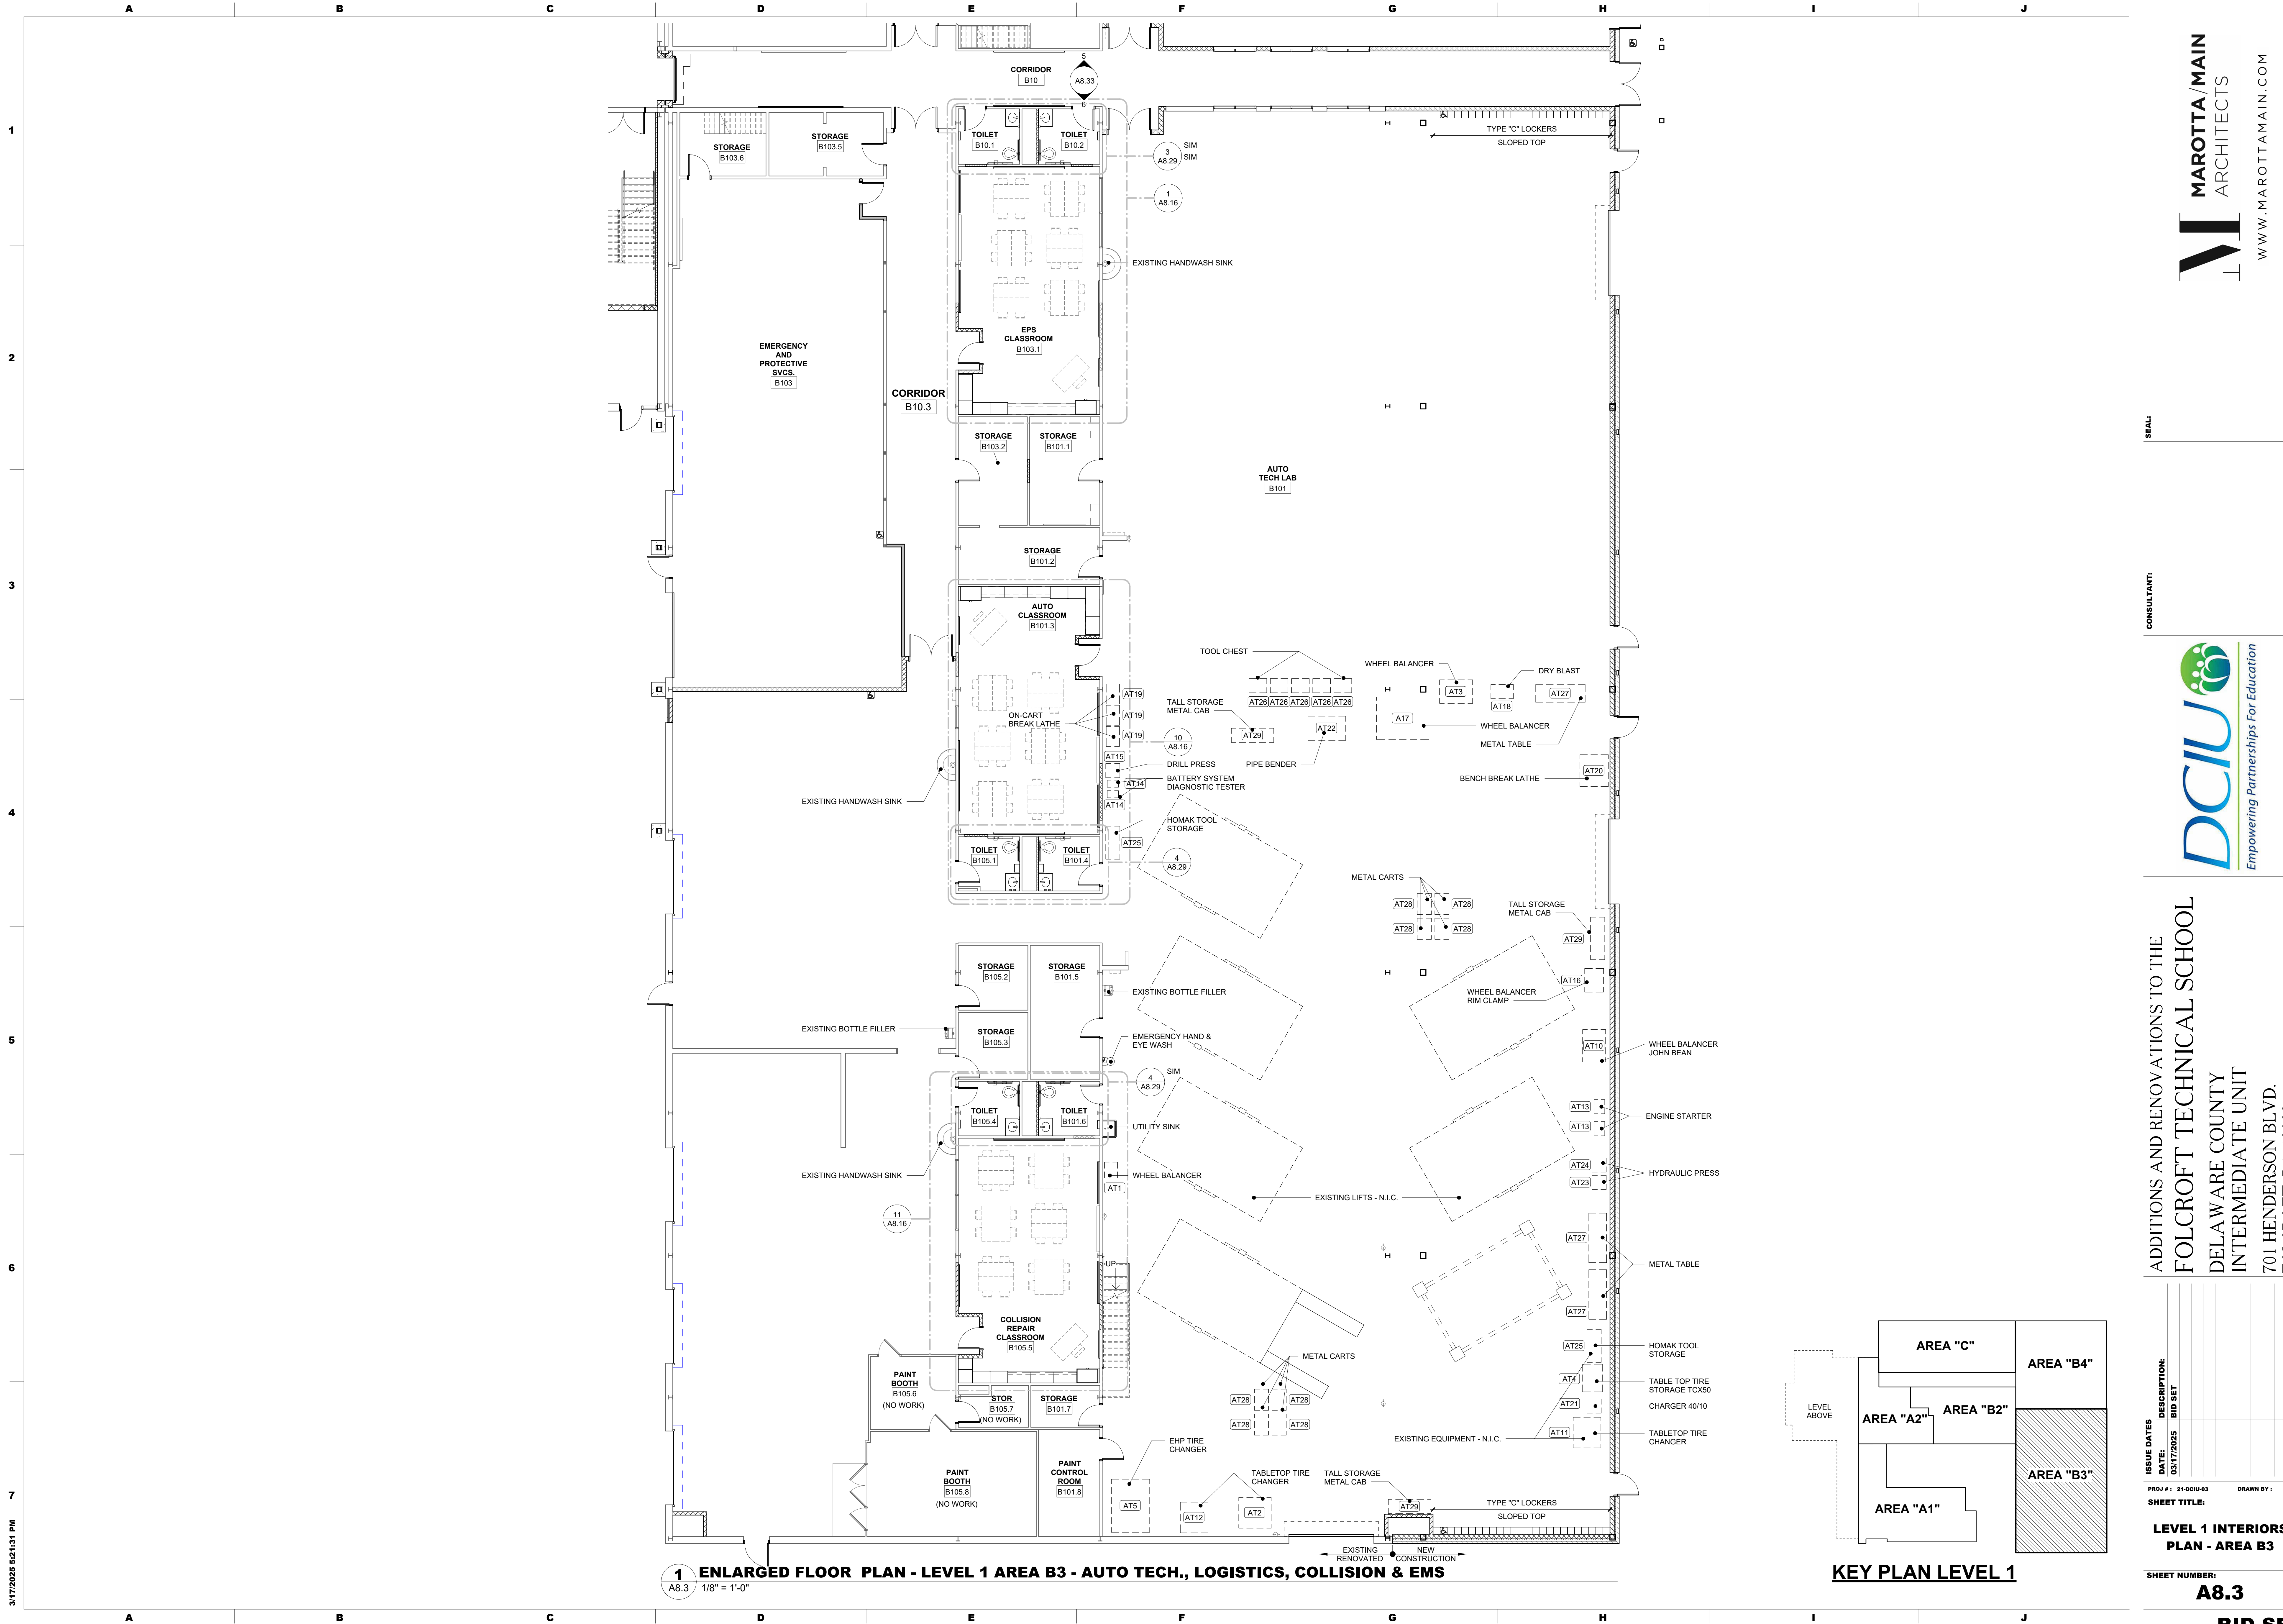

3/17/2025 5:21:31 PM

MAROTTA/MAIN

ARCHITECTS

WWW.MAROTTAMAIN.COM

SEAL:

CONSULTANT:

DCIU

Empowering Partnerships For Education

ADDITIONS AND RENOVATIONS TO THE

FOLCROFT TECHNICAL SCHOOL

DELAWARE COUNTY

INTERMEDIATE UNIT

701 HENDERSON BLVD.

FOLCROFT, PA 19032

ISSUE DATES

DATE: 03/17/2025

PROJ # : 21-DCIU-03

SHEET TITLE:

DESCRIPTION:

BID SET

DRAWN BY : DRW

SHEET NUMBER:

LEVEL 1 INTERIORS

PLAN - AREA B3



A8.3

BID SET







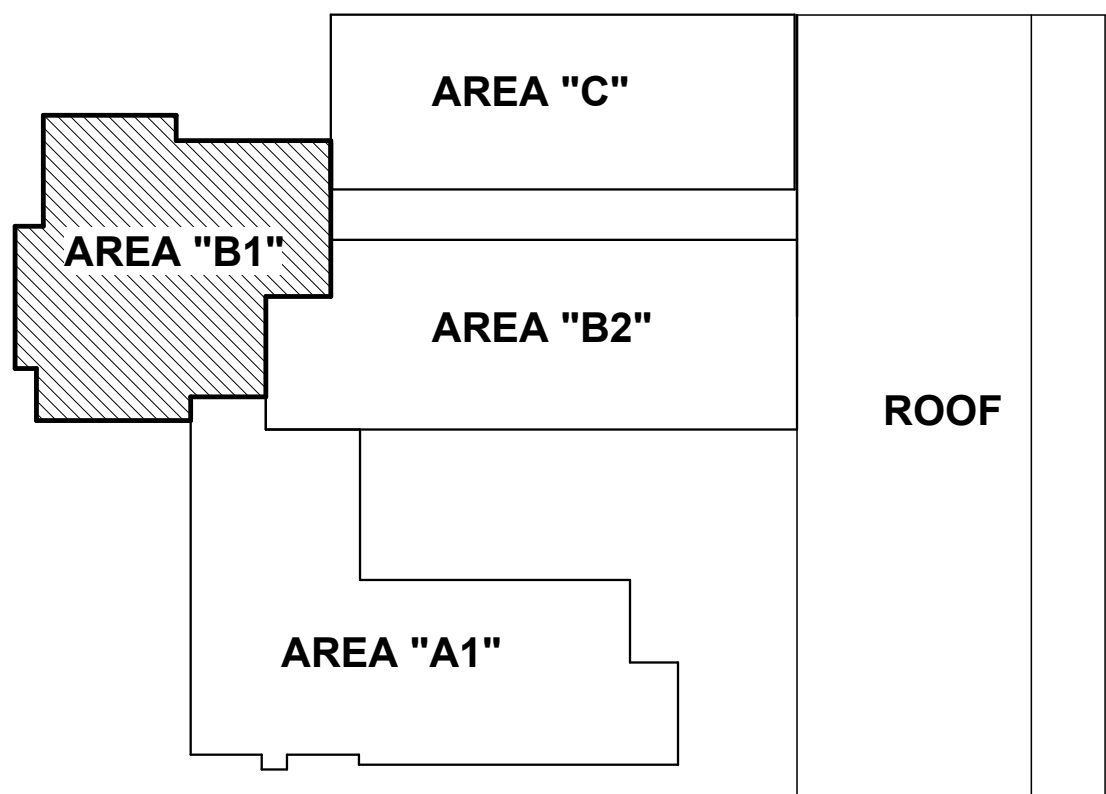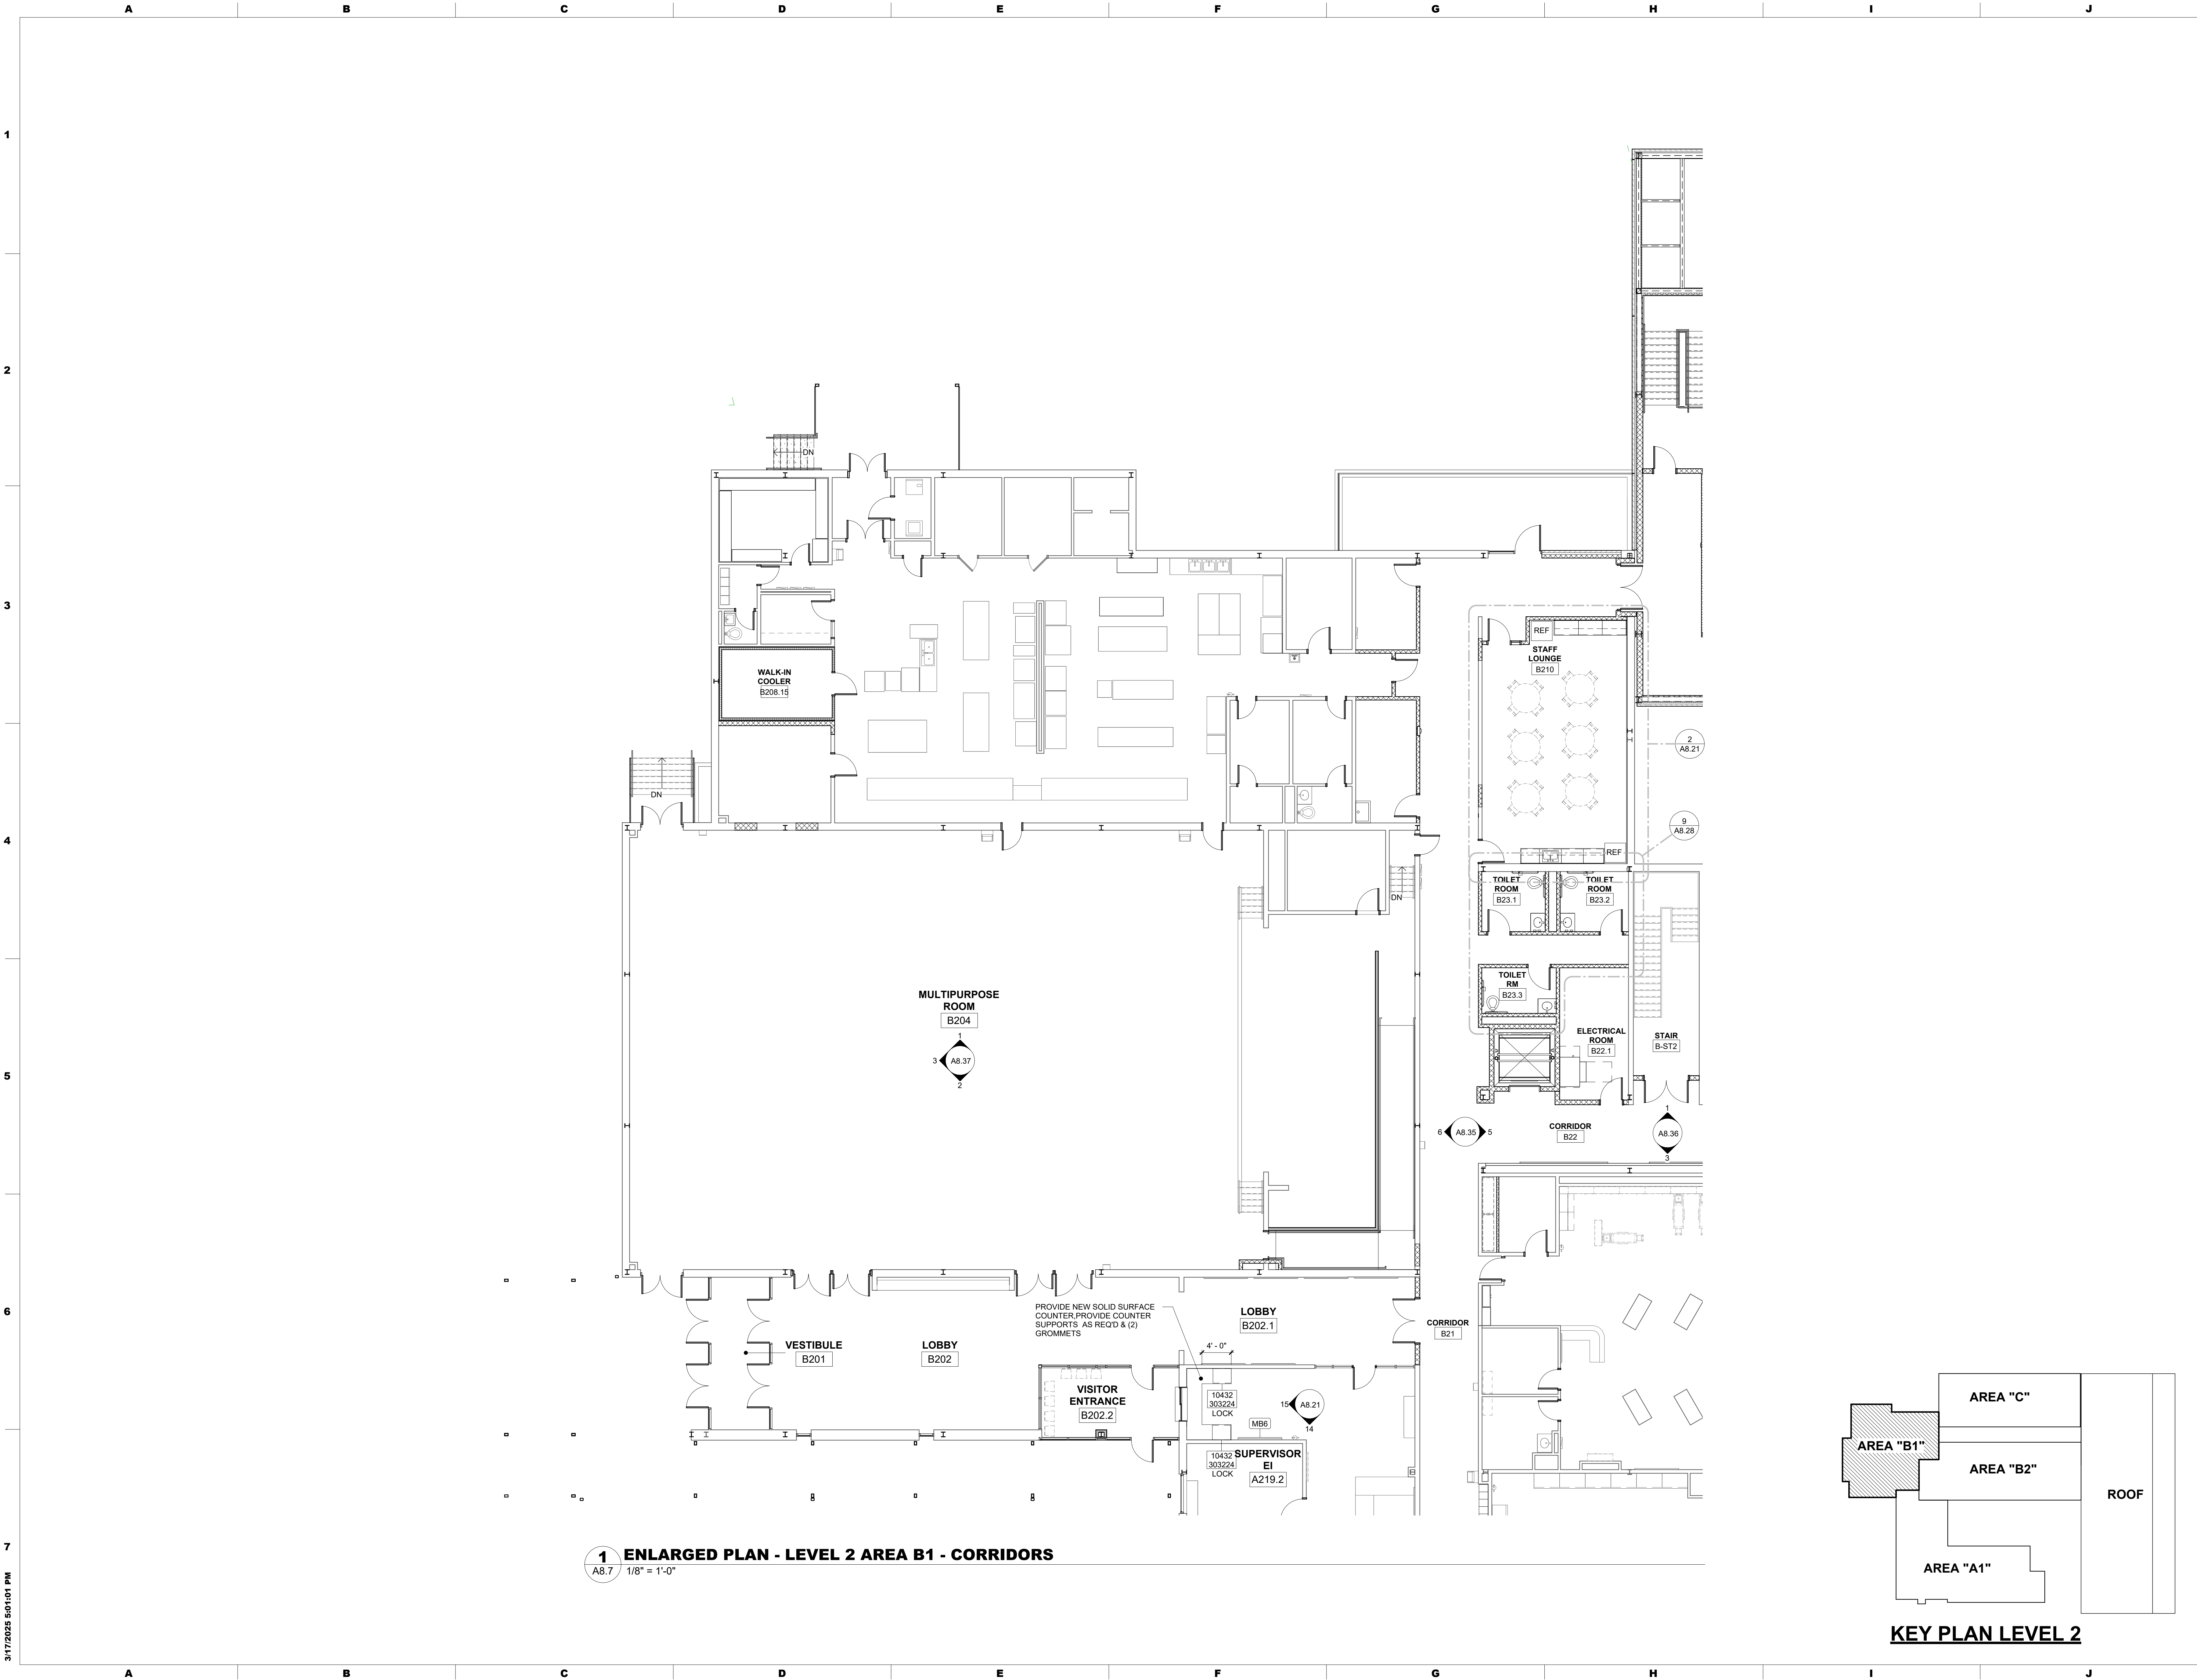

KEY PLAN LEVEL 2

SEAL:

CONSULTANT:

DCIU

Empowering Partnerships For Education

ISSUE DATES

DATE: 03/17/2025

DESCRIPTION: BID SET

SHEET TITLE:

PROJ # : 21-DCIU-03

DRAWN BY : DRW

SHEET NUMBER:

ADDITIONS AND RENOVATIONS TO THE
FOLCROFT TECHNICAL SCHOOL
DELAWARE COUNTY
INTERMEDIATE UNIT
701 HENDERSON BLVD.
FOLCROFT, PA 19032


LEVEL 2 INTERIORS
PLAN - AREA B1

A8.7

BID SET

MAROTTA/MAIN
ARCHITECTS
WWW.MAROTTAMAIN.COM

THIS DRAWING IS THE PROPERTY OF THE
FIRM. IT IS TO BE USED ONLY FOR THE
PROJECT AND SITE SPECIFICALLY NOTED.
NO PART OF THIS DRAWING IS TO BE
REPRODUCED OR TRANSMITTED IN
ANY FORM WITHOUT WRITTEN PERMISSION.

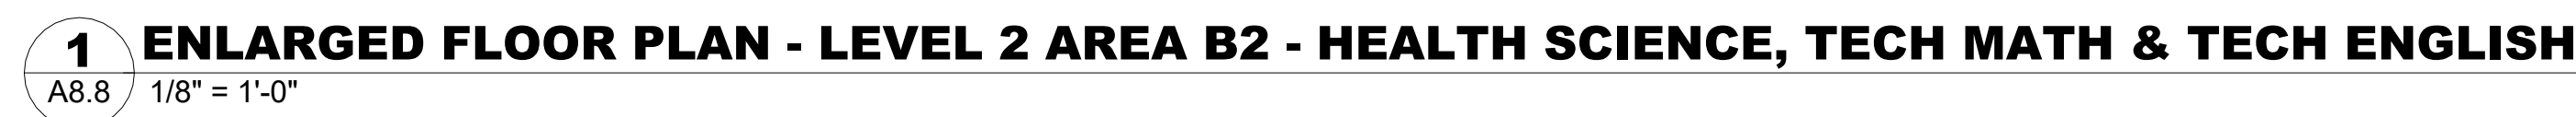



3/17/2025 5:20:04 PM



CONSULTANT:

DCIU
Empowering Partnerships For Education

**ADDITIONS AND RENOVATIONS TO THE
FOLCROFT TECHNICAL SCHOOL
DELAWARE COUNTY
INTERMEDIATE UNIT
701 HENDERSON BLVD.
FOLCROFT, PA 19032**

**INTERIOR
ELEVATIONS - LEVEL 1
- AREA A1**

A8.10

BID SET

ISSUE DATES

DATE	DESCRIPTION
03/17/2025 <td>BID SET</td>	BID SET

PROJ #: 21-DCIU-03 **DRAWN BY:** DRW


SHEET TITLE:

SHEET NUMBER:







3/17/2025 5:02:16 PM

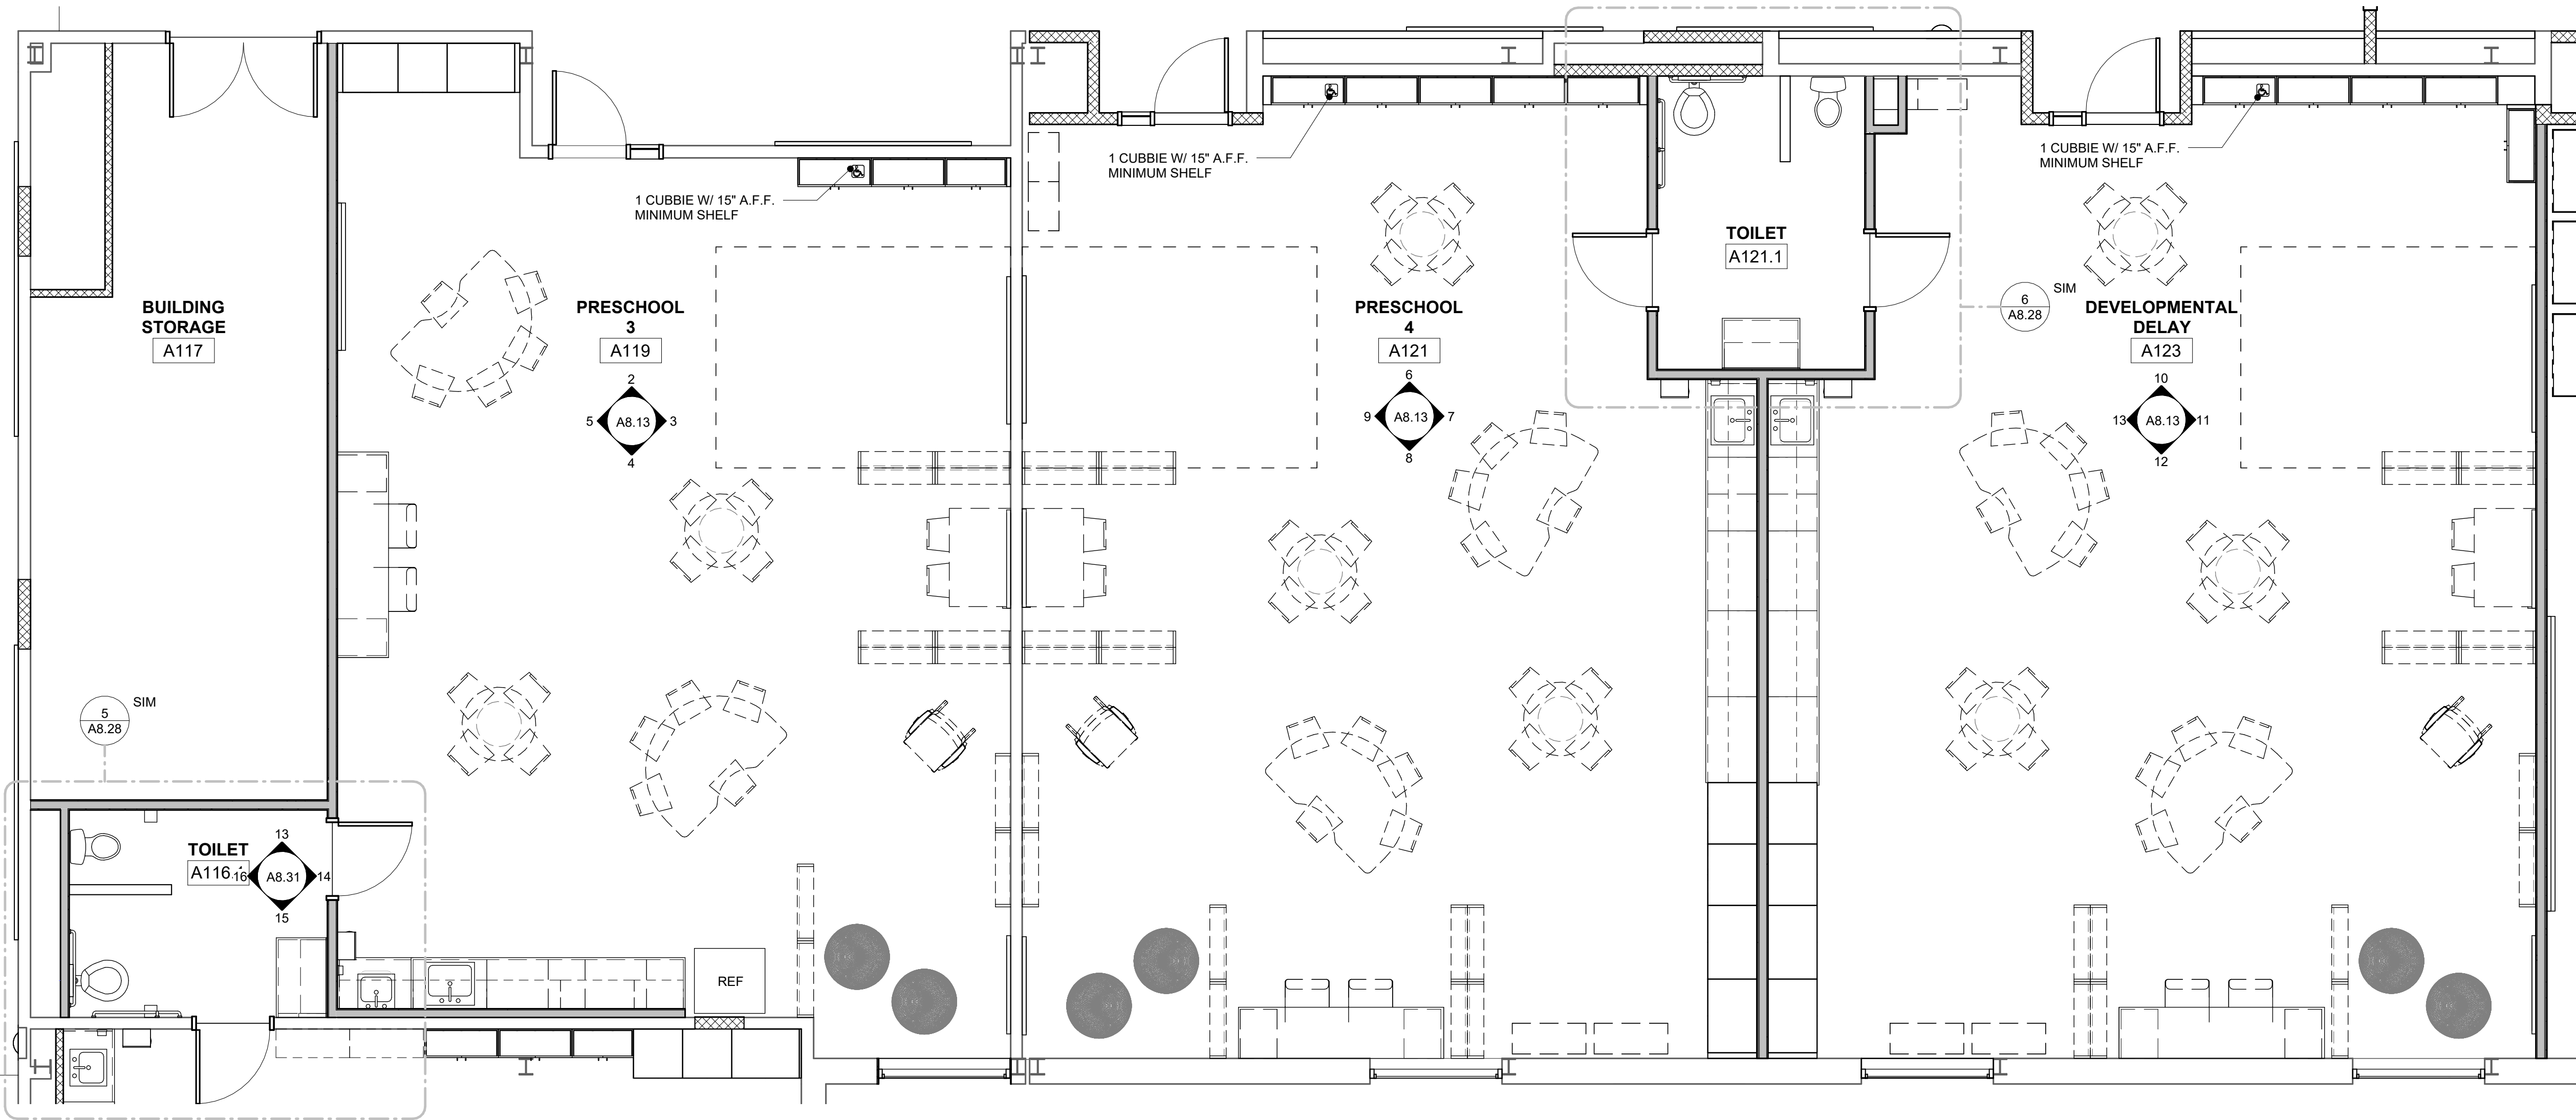


1 ENLARGED PLAN - LEVEL 1 AREA A2 - EARLY HEADSTART & HEADSTART
A8.13 1/4" = 1'-0"

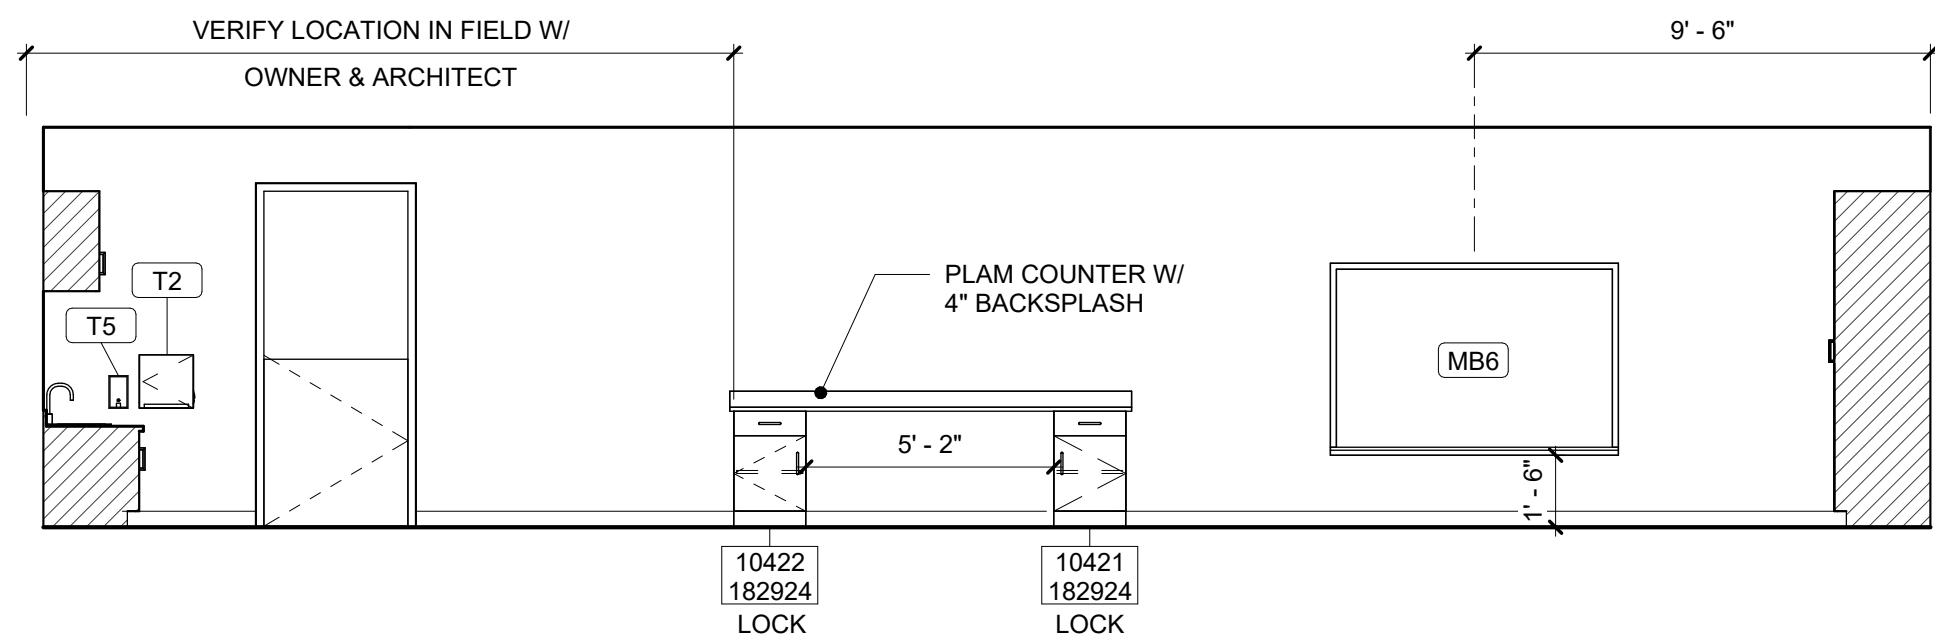


5 INTERIOR ELEVATION
A8.13 1/4" = 1'-0" A119 PRESCHOOL 3

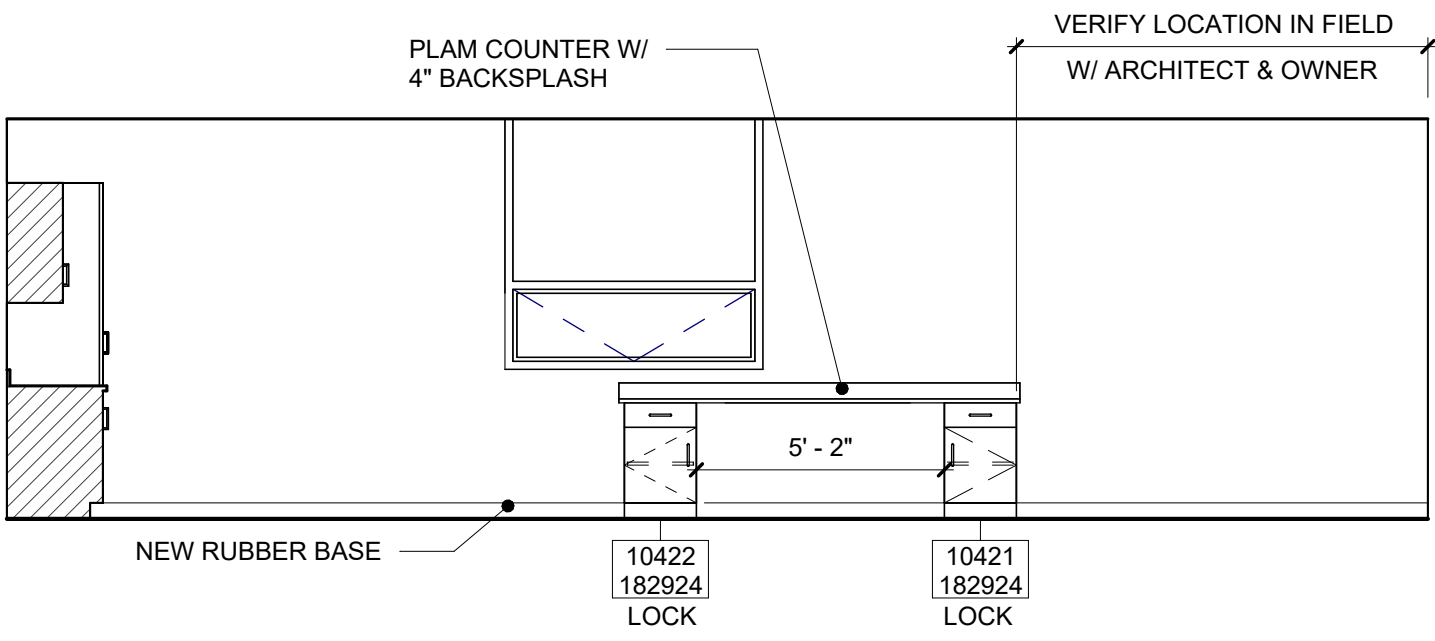


8 INTERIOR ELEVATION
A8.13 1/4" = 1'-0" A121 PRESCHOOL 4

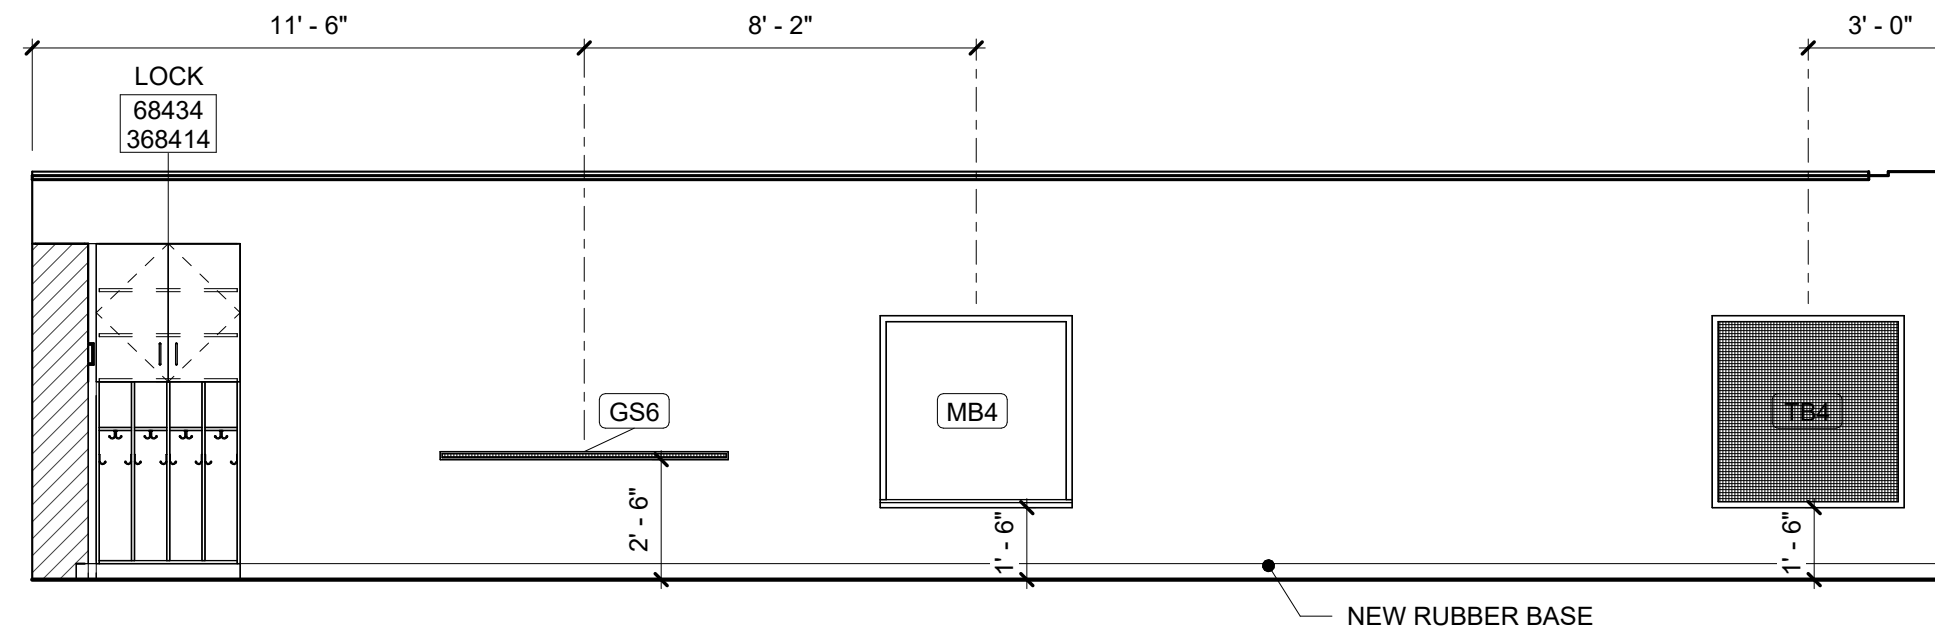


11 INTERIOR ELEVATION
A8.13 1/4" = 1'-0" A123 DEVELOPMENTAL DELAY

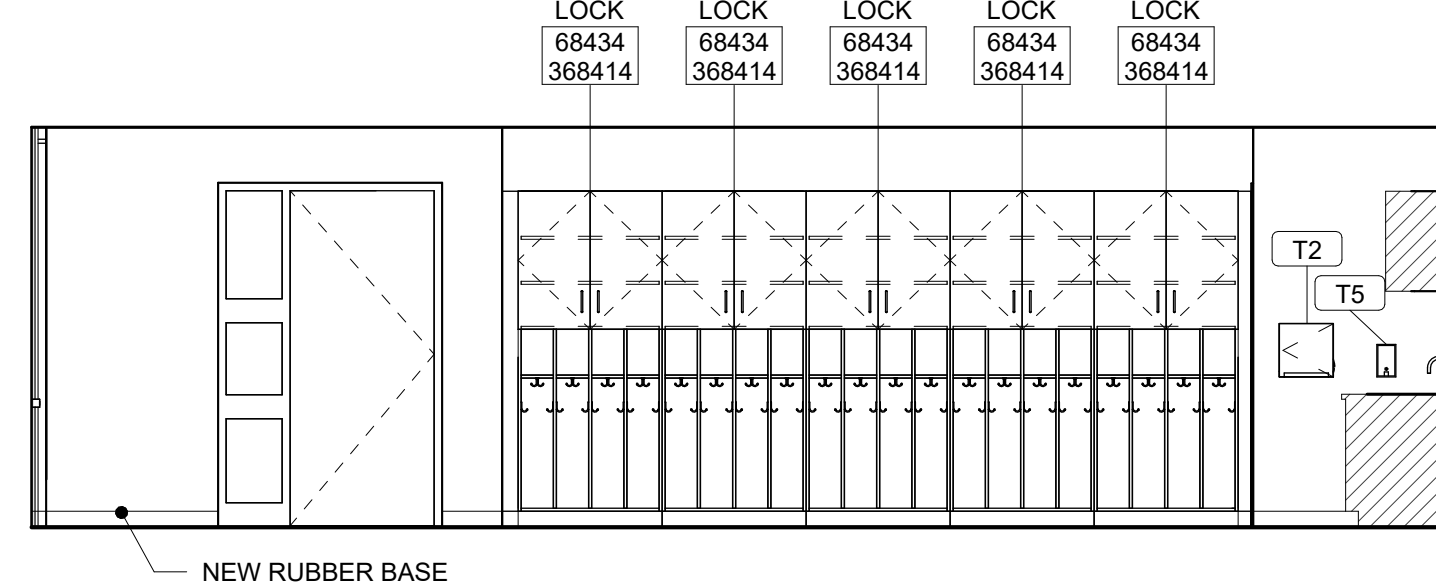


6 INTERIOR ELEVATION
A8.13 1/4" = 1'-0" A121 PRESCHOOL 4

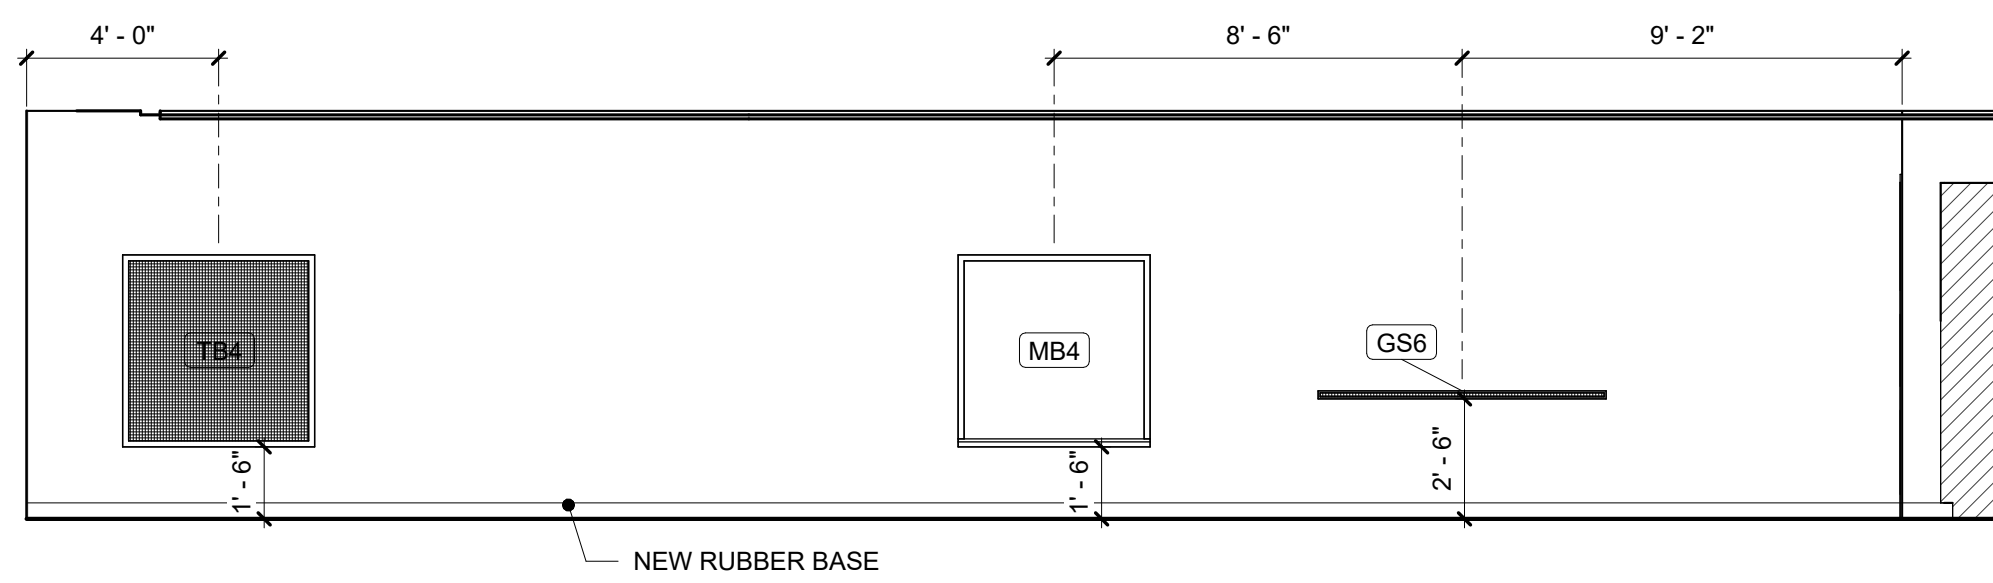


9 INTERIOR ELEVATION
A8.13 1/4" = 1'-0" A121 PRESCHOOL 4

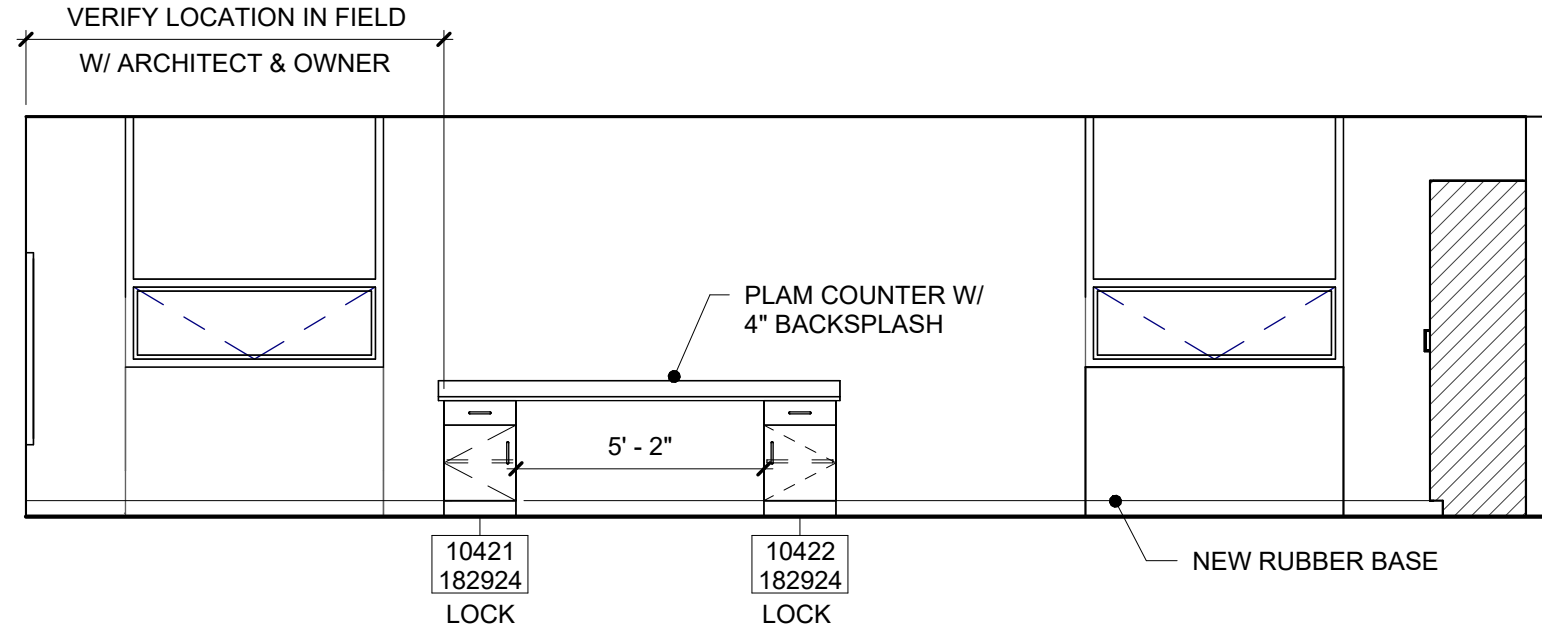


12 INTERIOR ELEVATION
A8.13 1/4" = 1'-0" A123 DEVELOPMENTAL DELAY

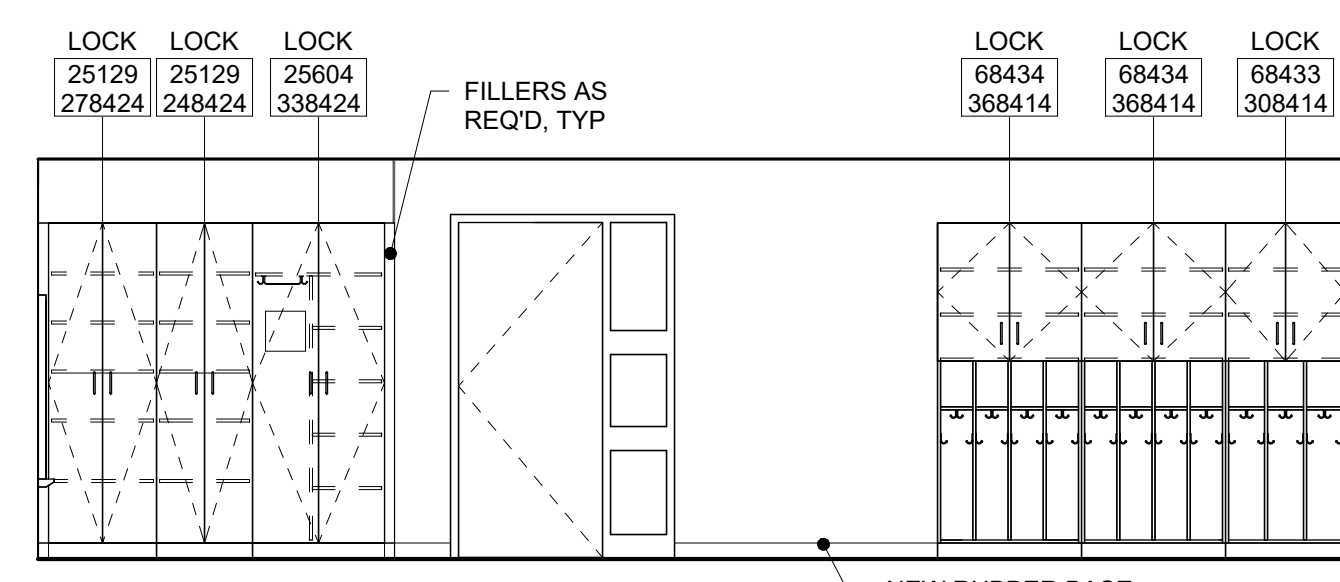


2 INTERIOR ELEVATION
A8.13 1/4" = 1'-0" A119 PRESCHOOL 3

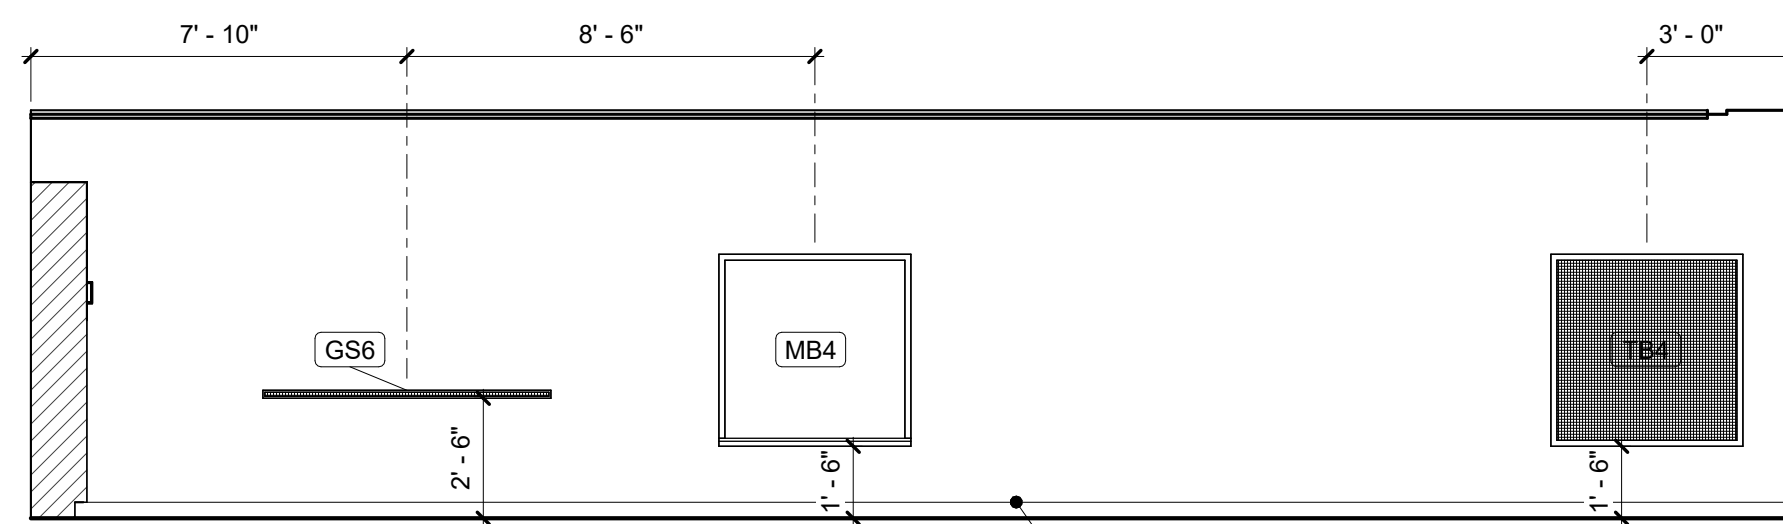


3 INTERIOR ELEVATION
A8.13 1/4" = 1'-0" A119 PRESCHOOL 3

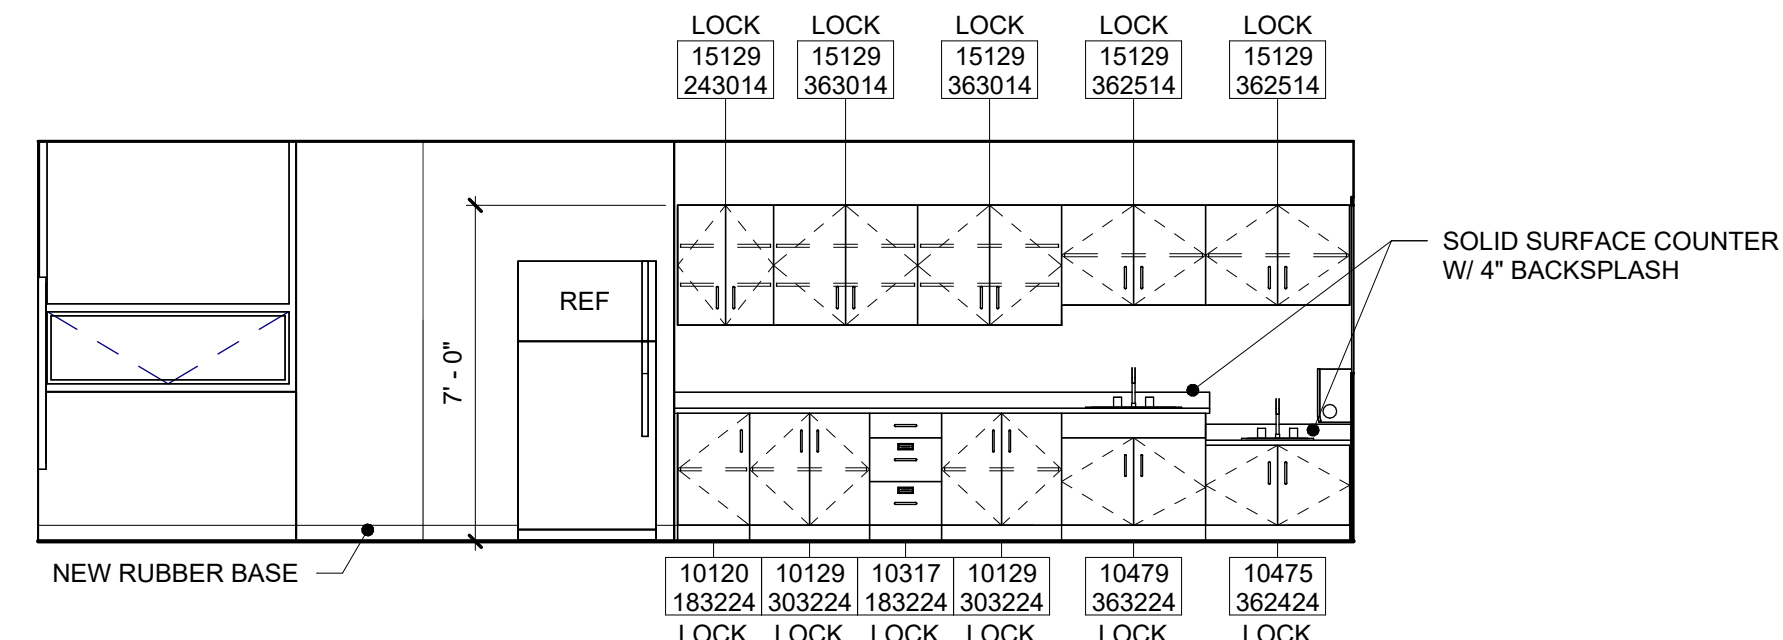


4 INTERIOR ELEVATION
A8.13 1/4" = 1'-0" A119 PRESCHOOL 3

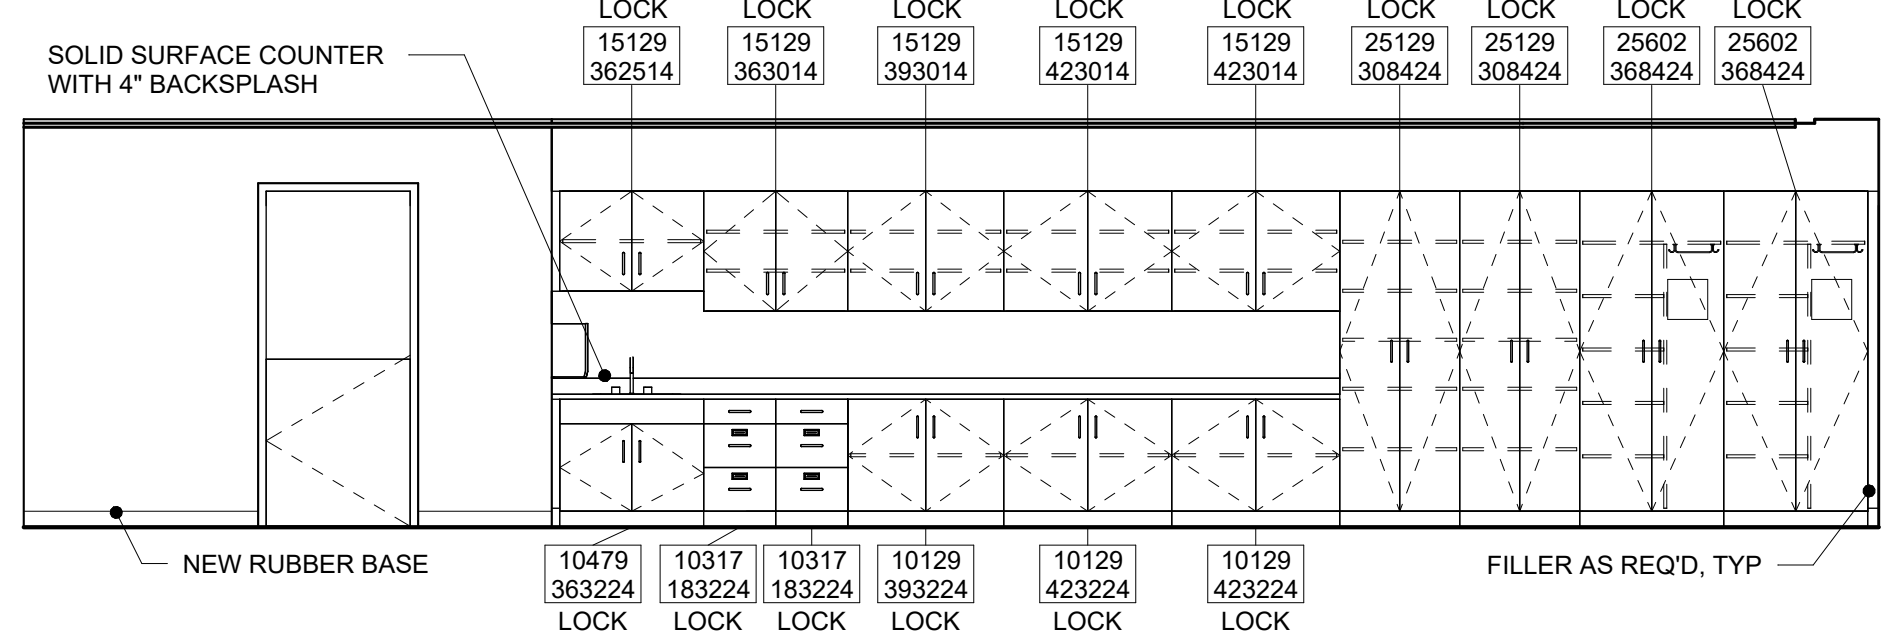

7 INTERIOR ELEVATION
A8.13 1/4" = 1'-0" A121 PRESCHOOL 4

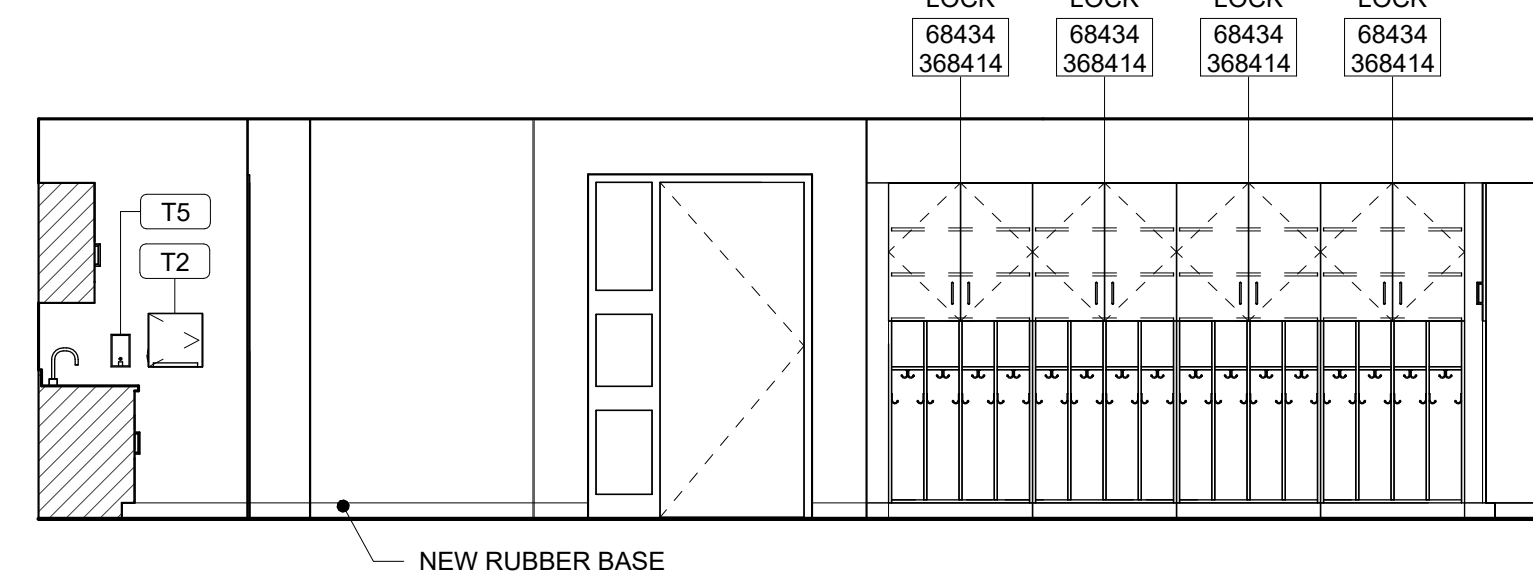


10 INTERIOR ELEVATION
A8.13 1/4" = 1'-0" A123 DEVELOPMENTAL DELAY

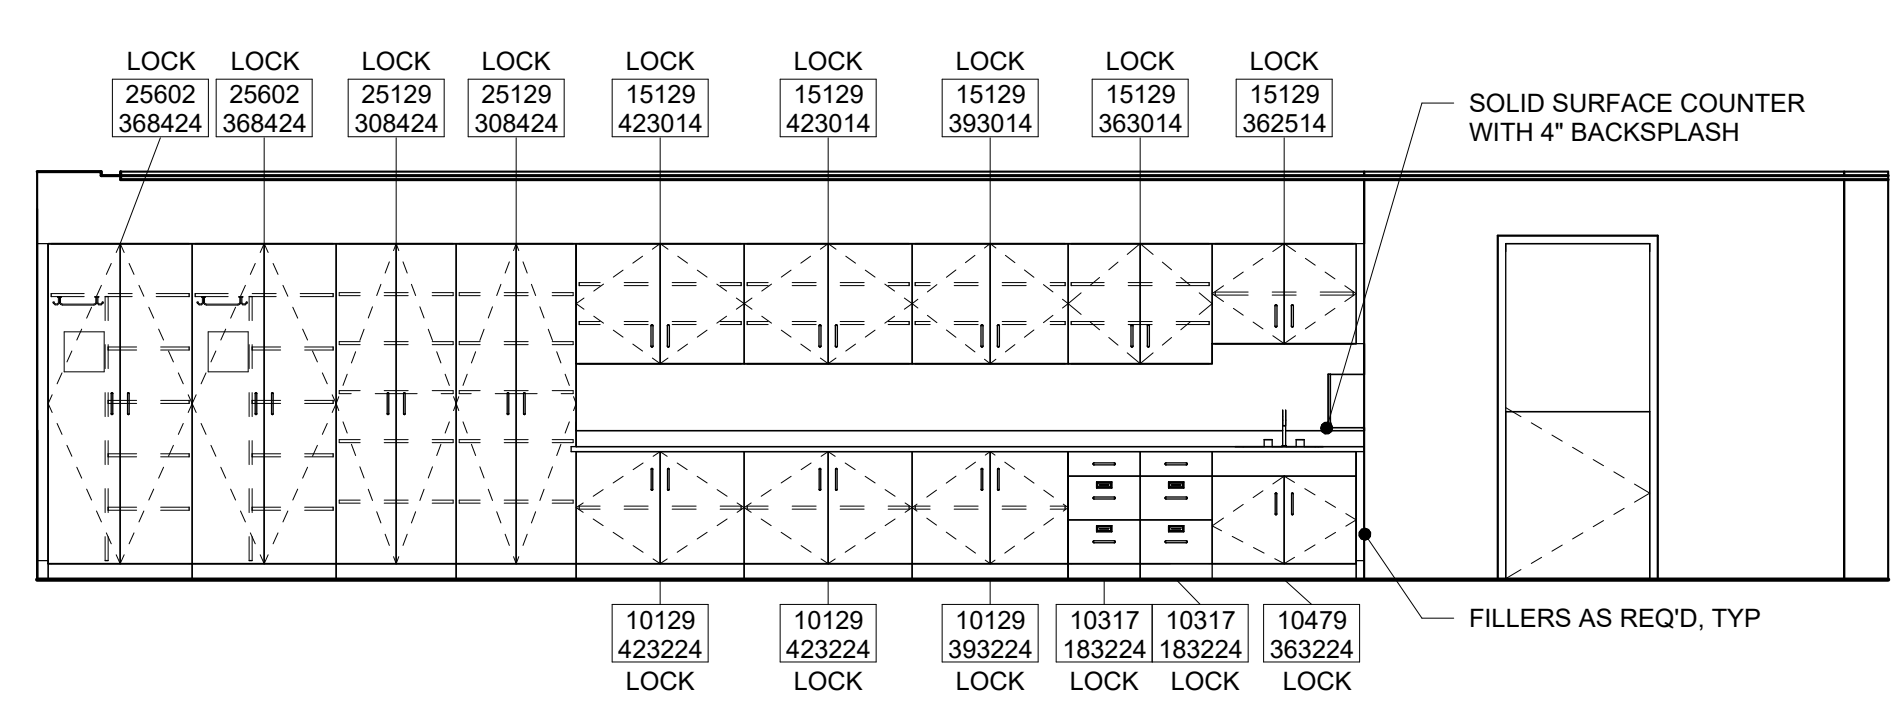


13 INTERIOR ELEVATION
A8.13 1/4" = 1'-0" A123 DEVELOPMENTAL DELAY


3/17/2025 5:18:28 PM

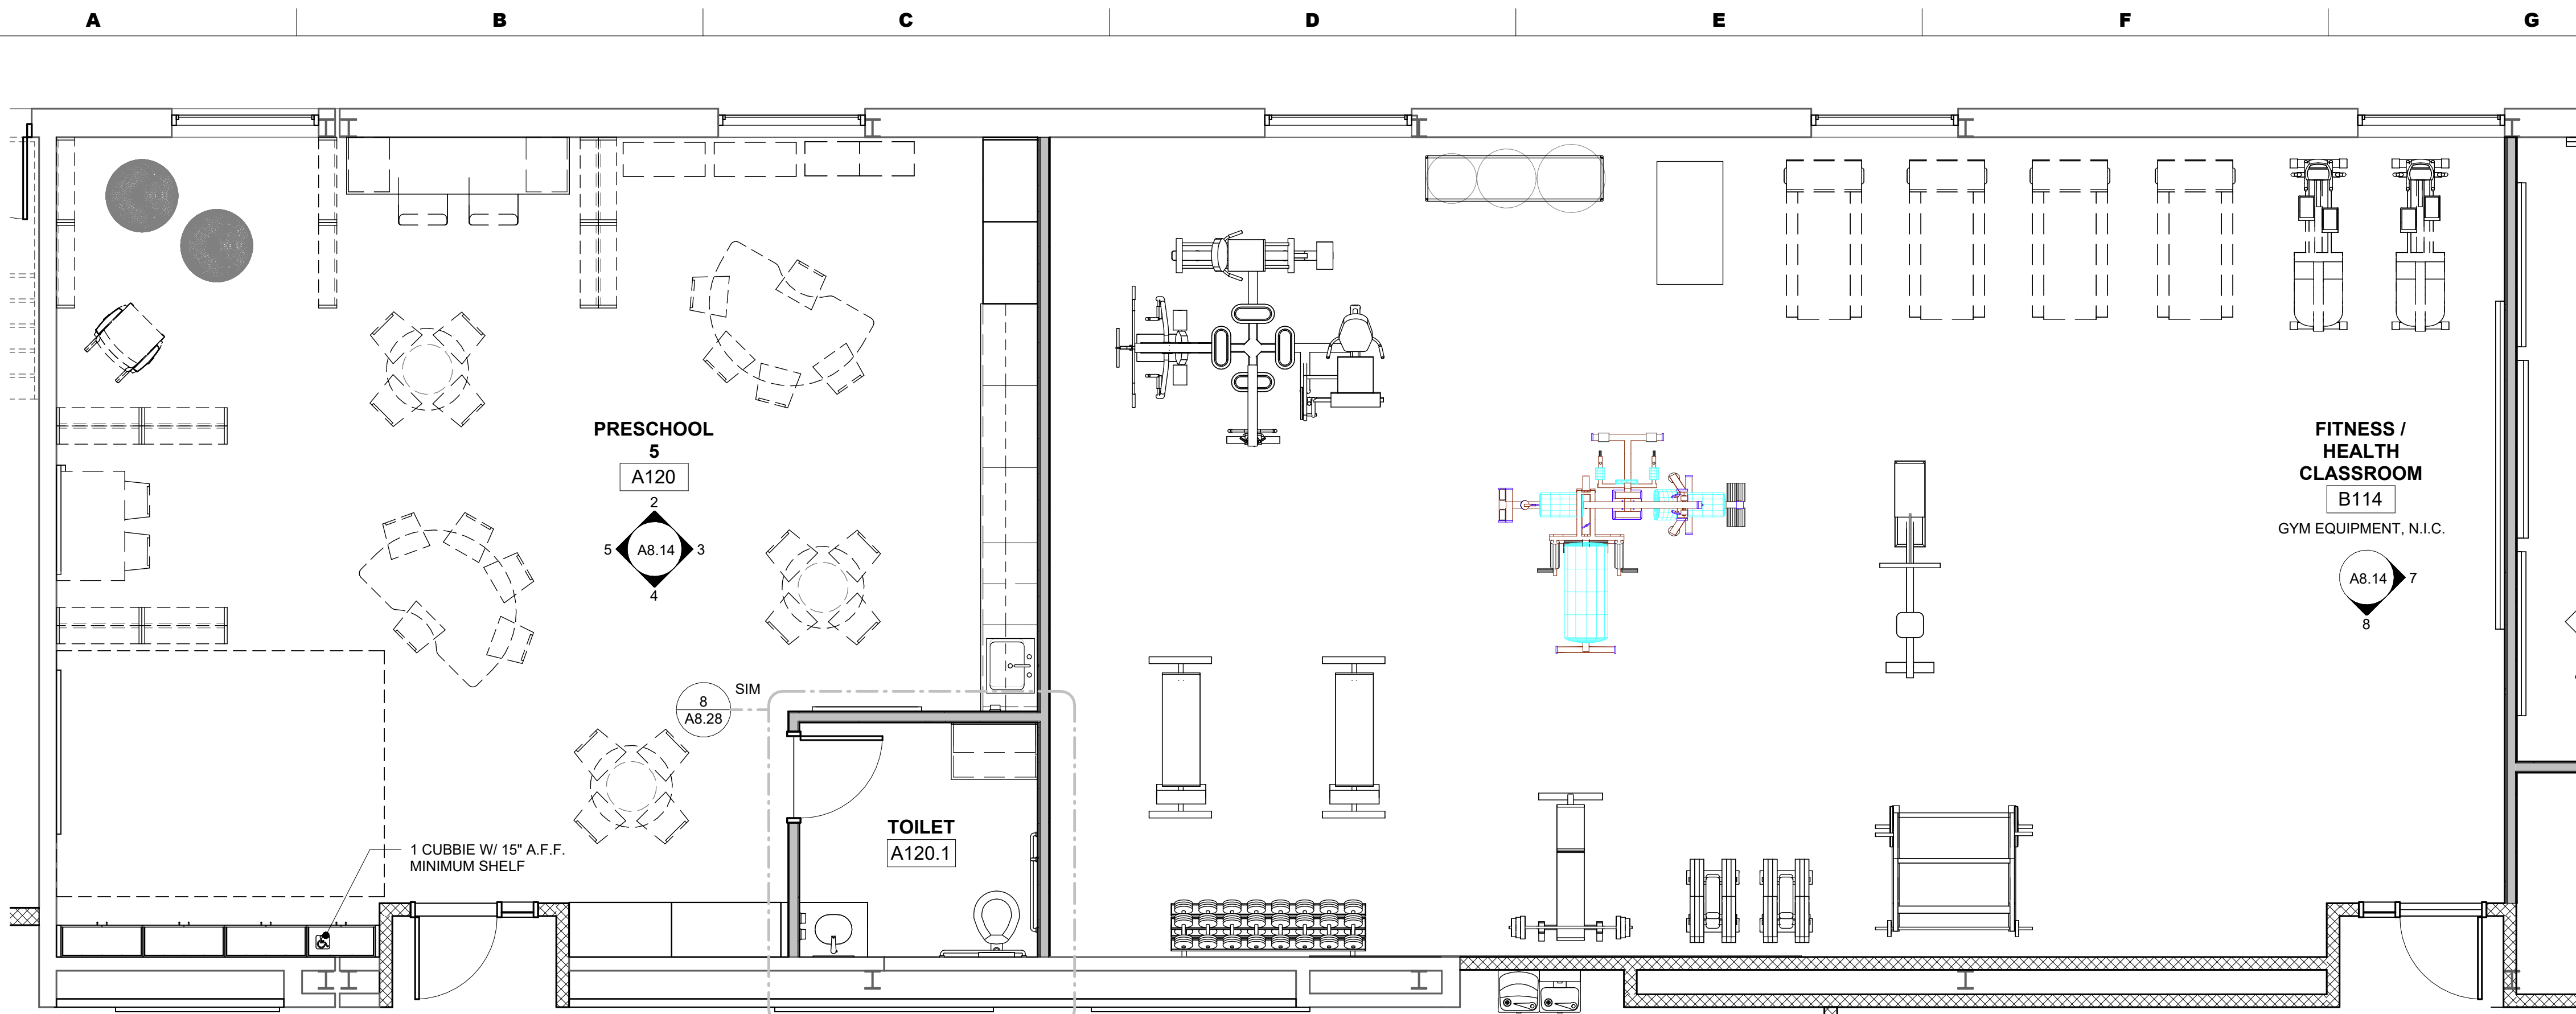


1 ENLARGED PLAN - LEVEL 1 AREA A2/B2 - PRESCHOOL & FITNESS/HEALTH CLASSROOM
A8.14 1/4" = 1'-0"

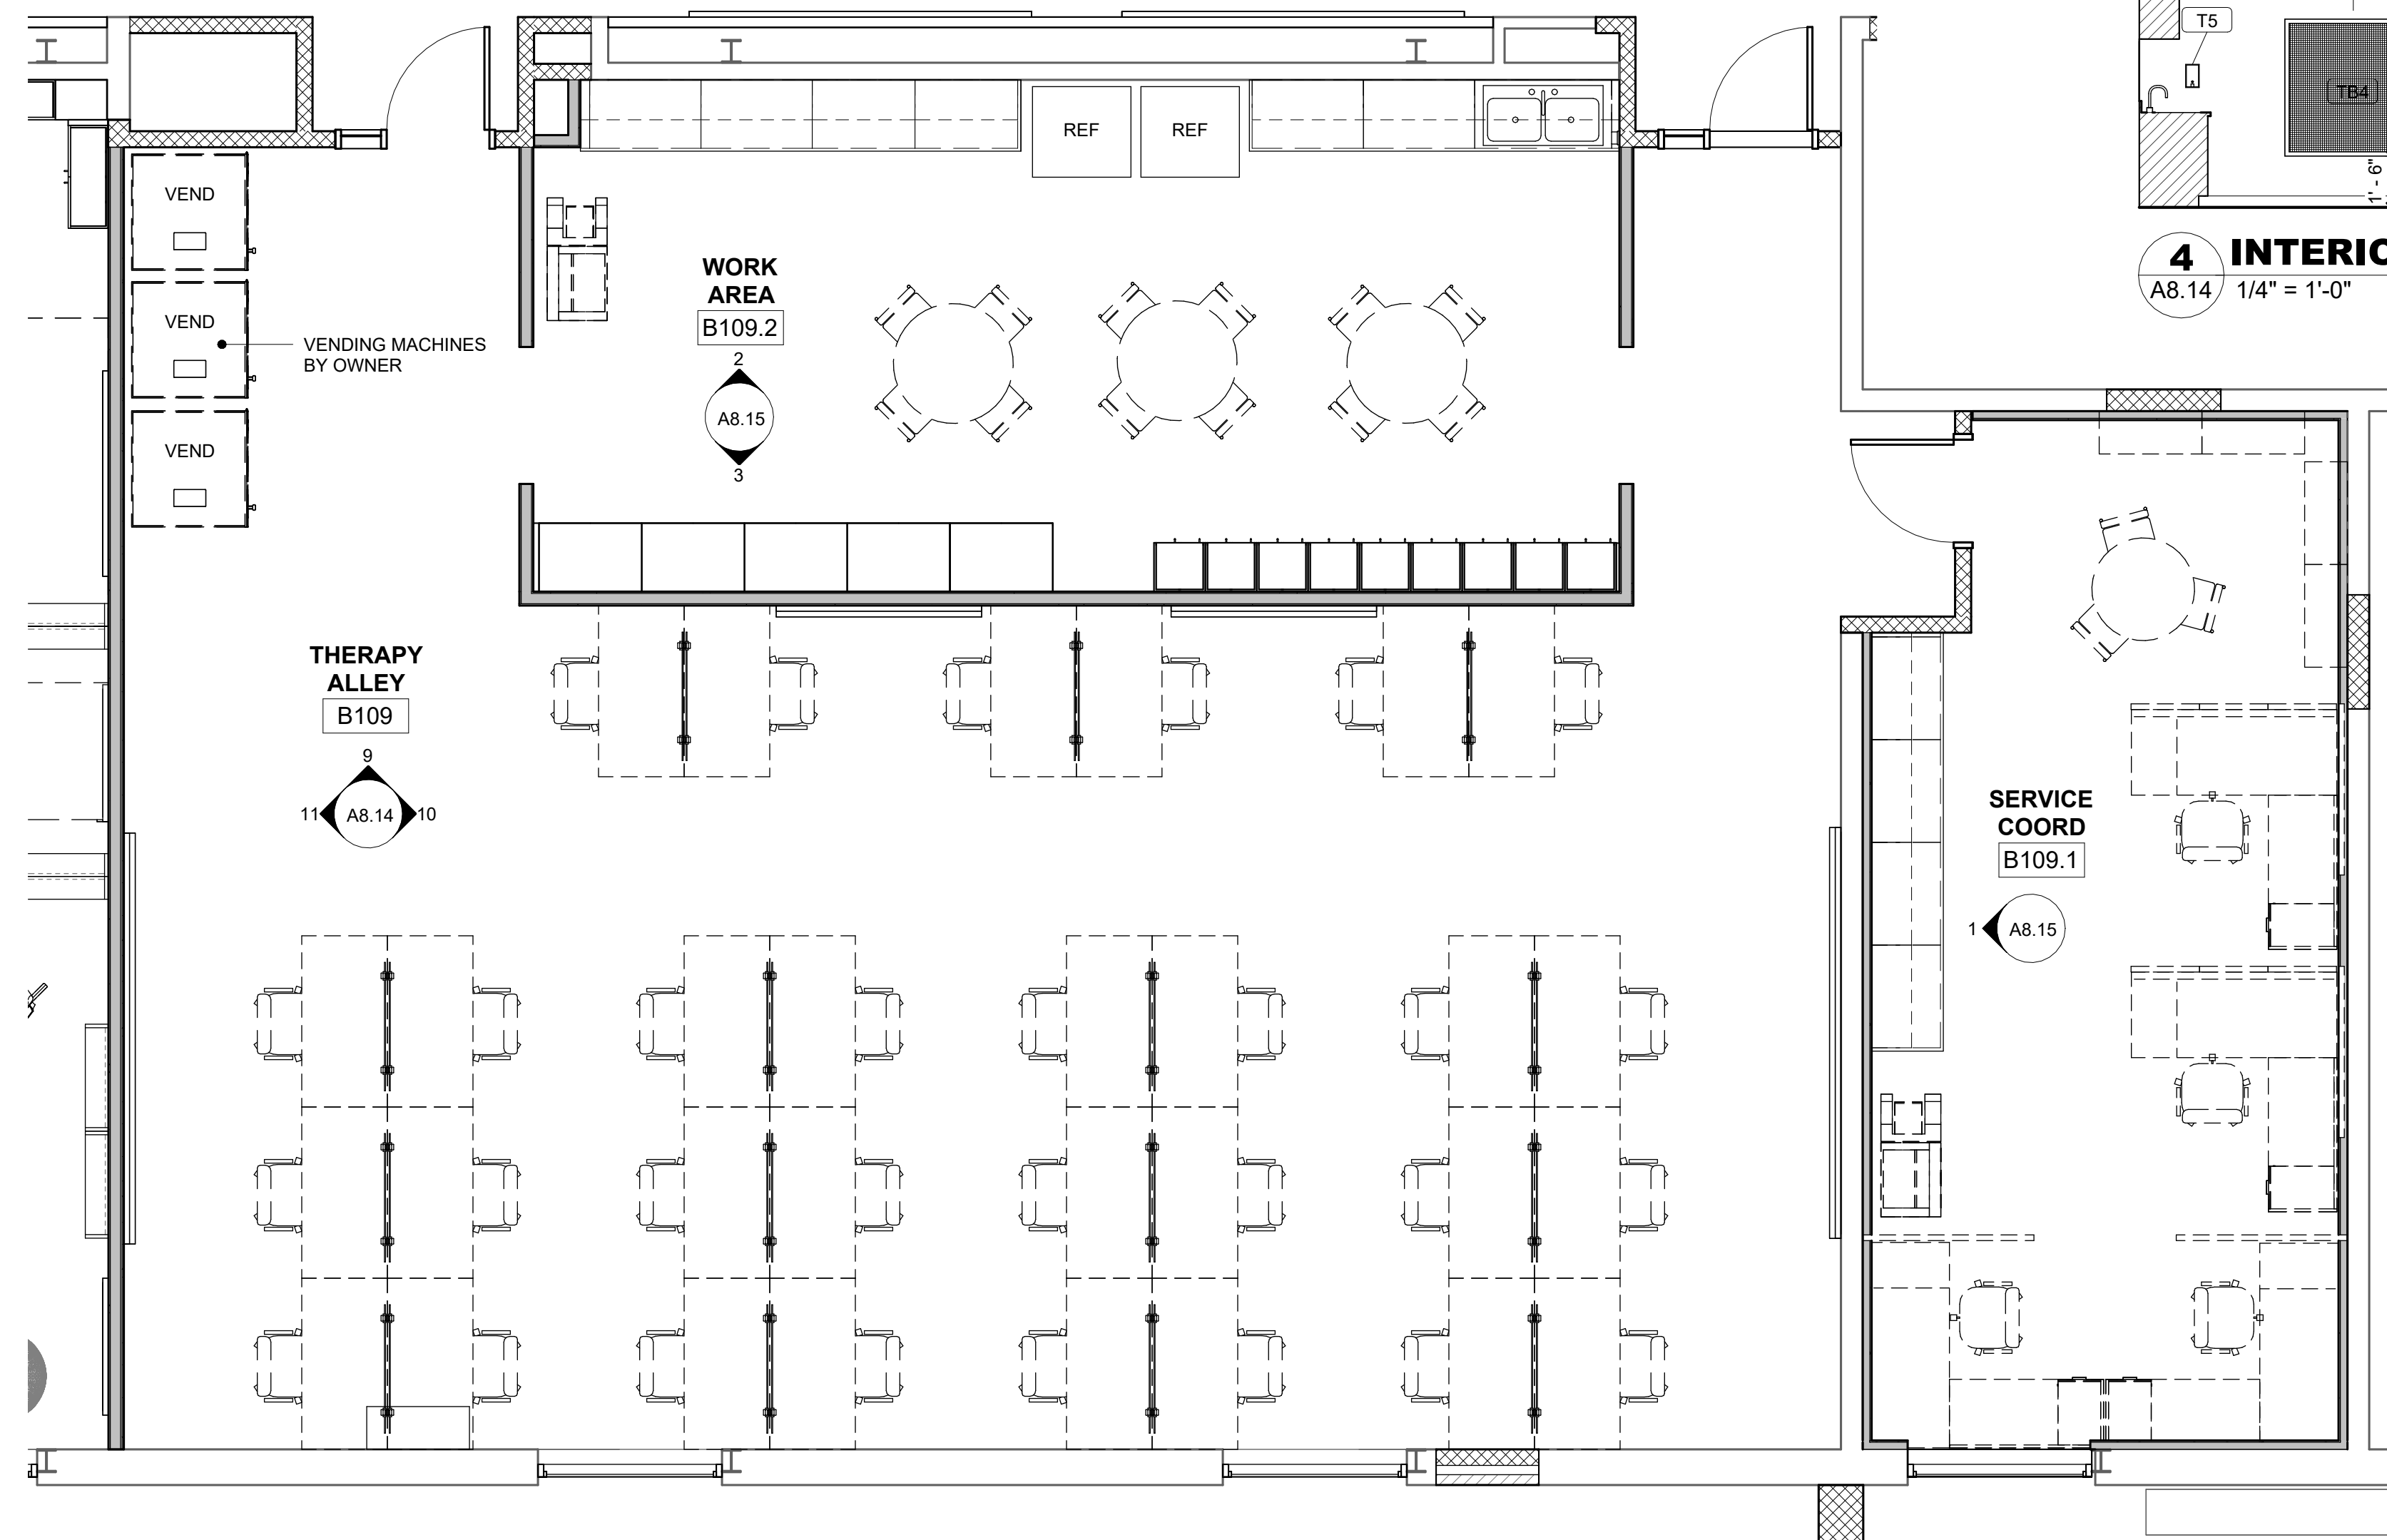


6 ENLARGED PLAN - LEVEL 1 AREA B1 - THERAPY ALLEY
A8.14 1/4" = 1'-0"

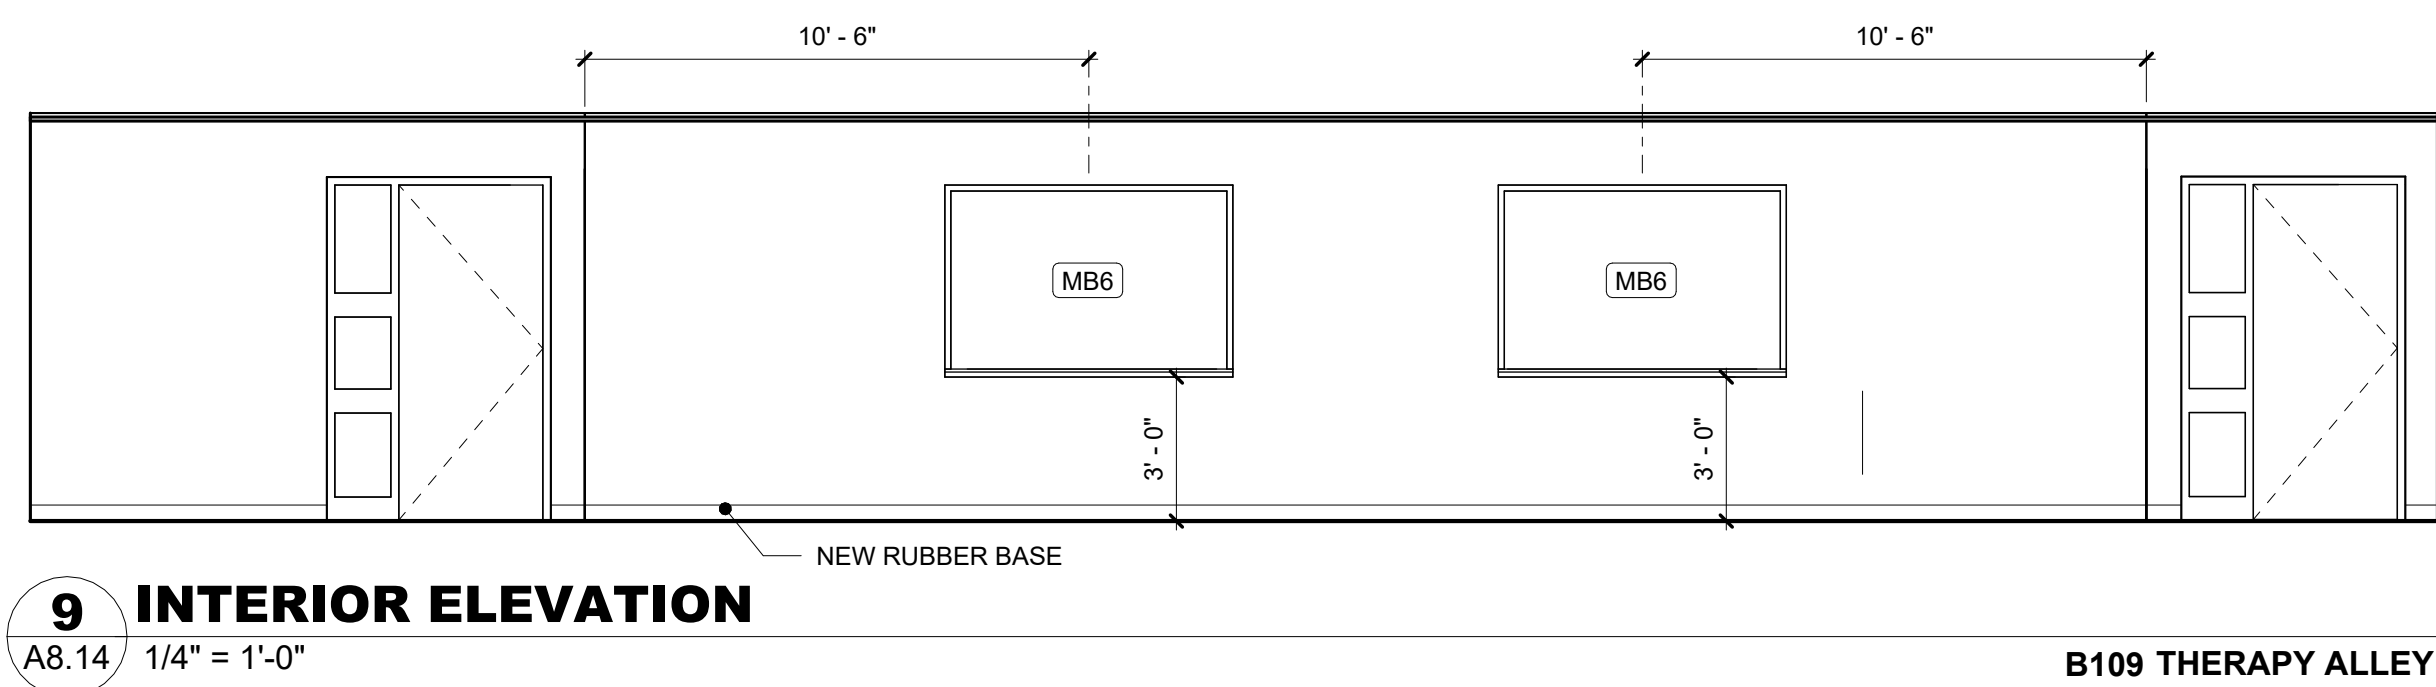


9 INTERIOR ELEVATION
A8.14 1/4" = 1'-0"

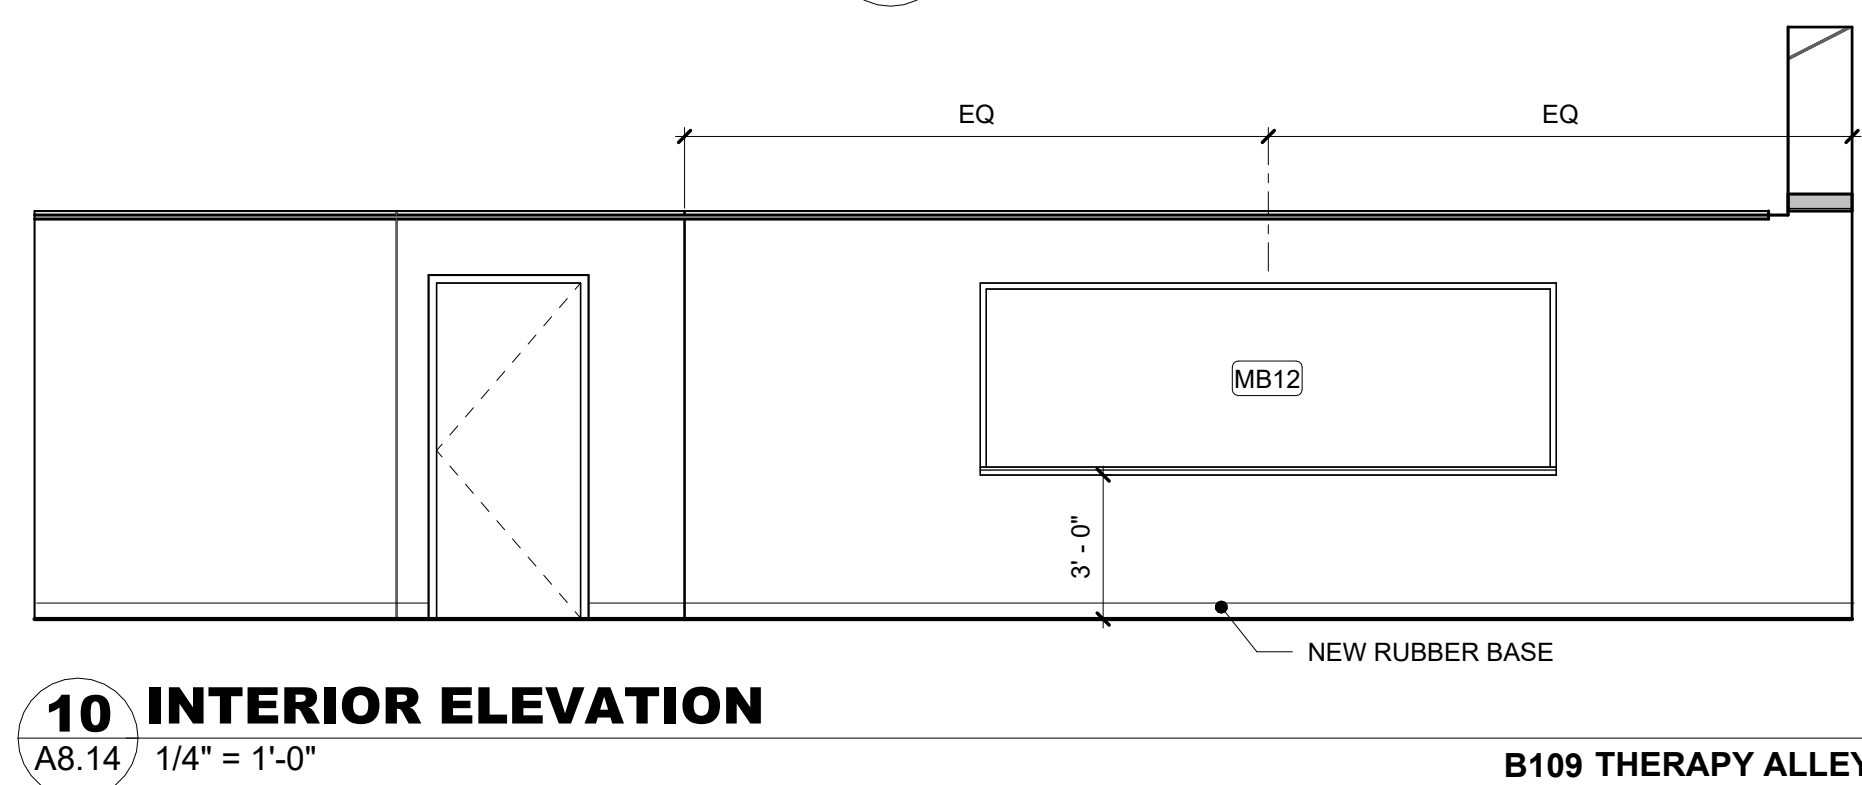


10 INTERIOR ELEVATION
A8.14 1/4" = 1'-0"

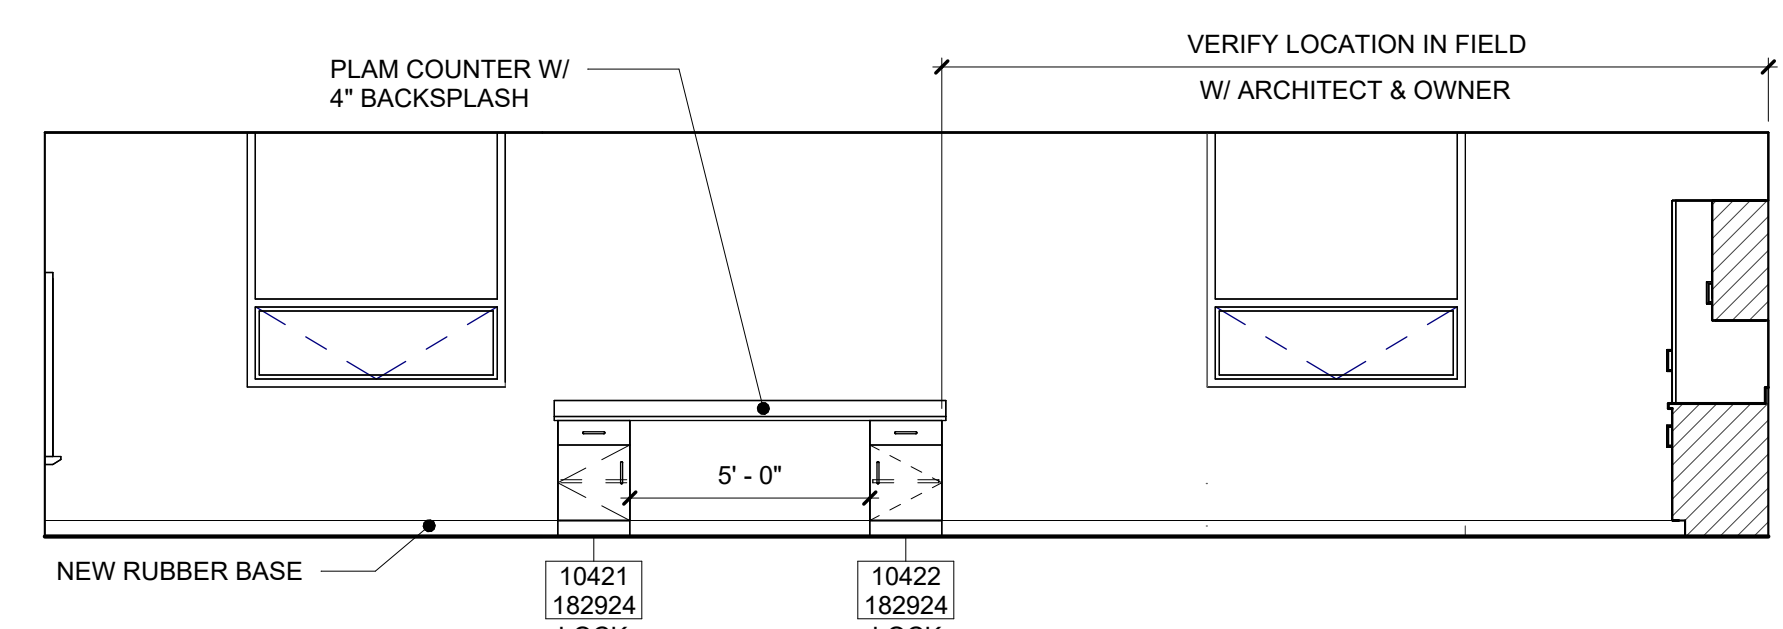


2 INTERIOR ELEVATION
A8.14 1/4" = 1'-0"

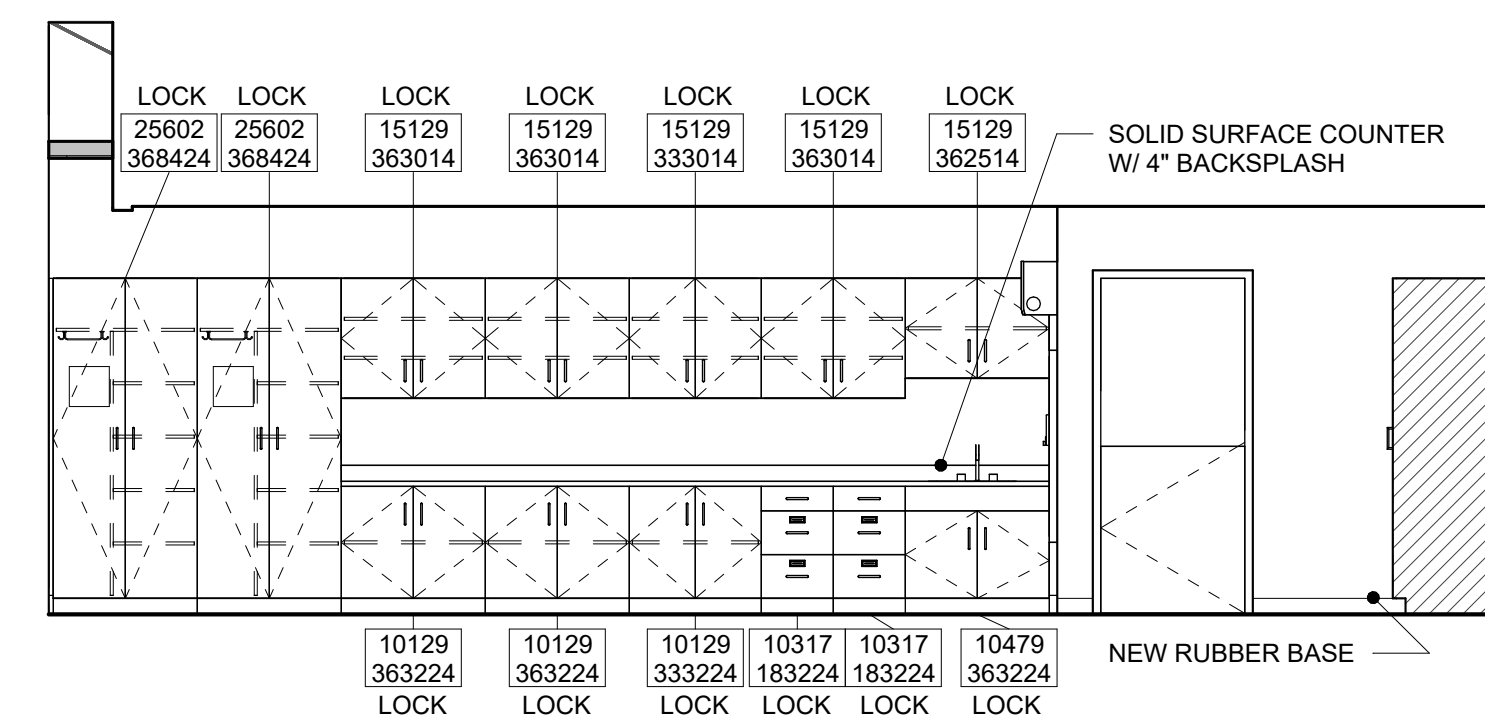


3 INTERIOR ELEVATION
A8.14 1/4" = 1'-0"

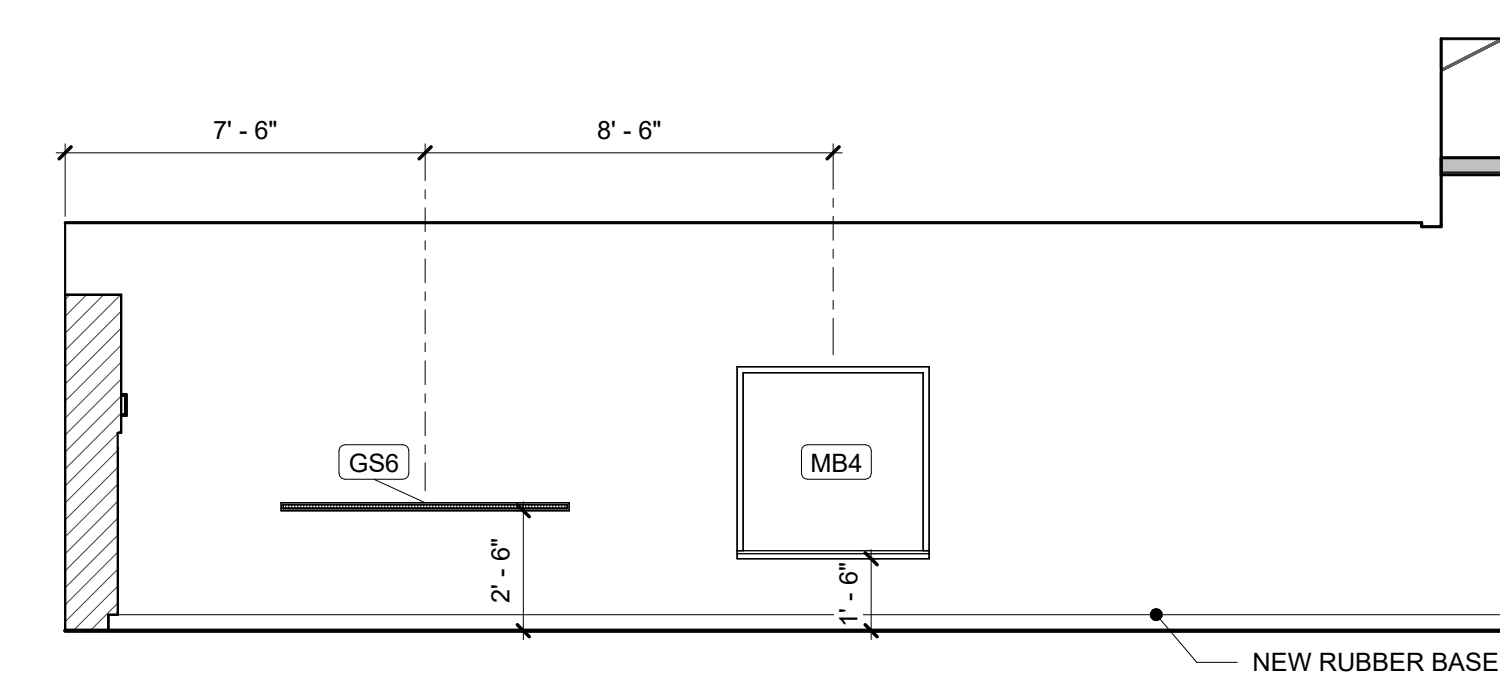


5 INTERIOR ELEVATION
A8.14 1/4" = 1'-0"

 

7 INTERIOR ELEVATION
A8.14 1/4" = 1'-0"

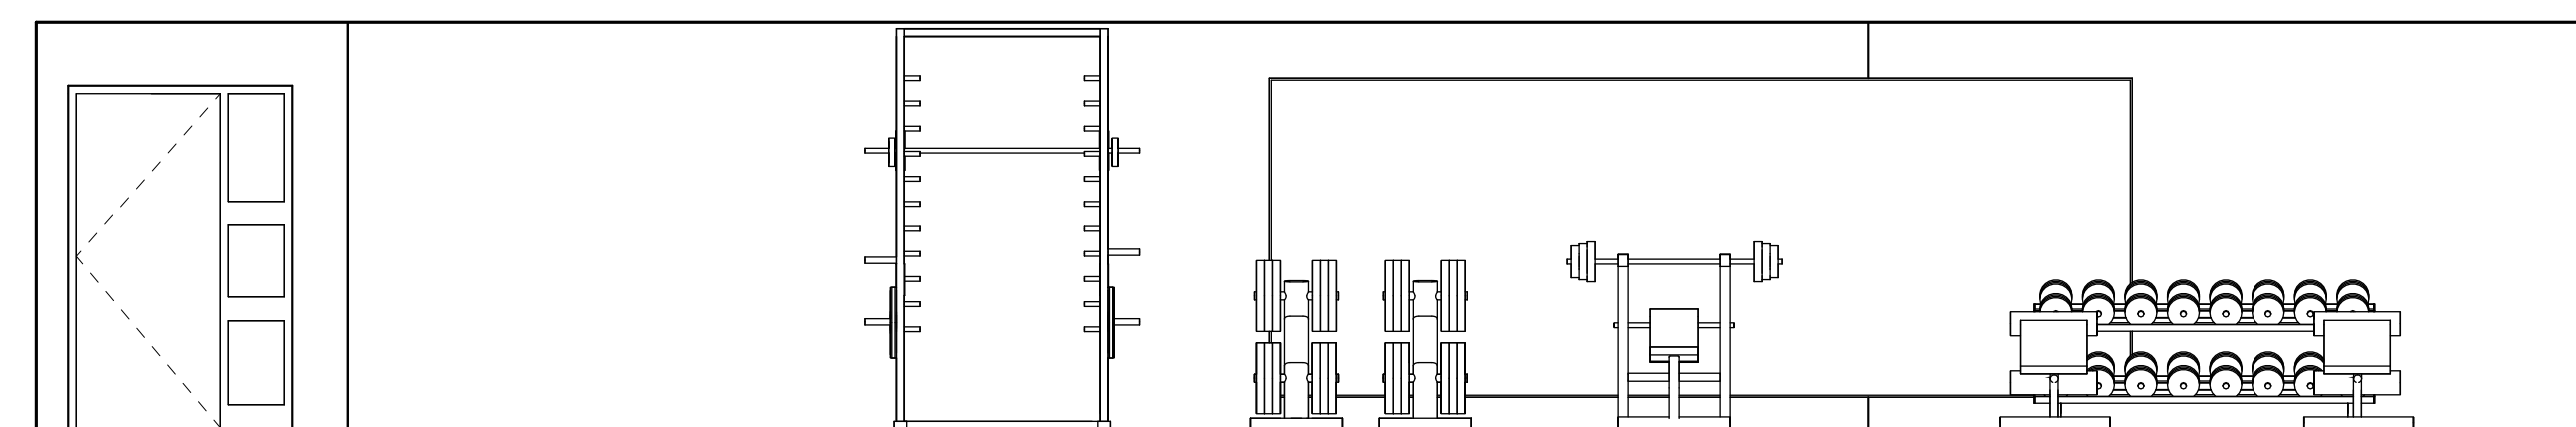


8 INTERIOR ELEVATION
A8.14 1/4" = 1'-0"

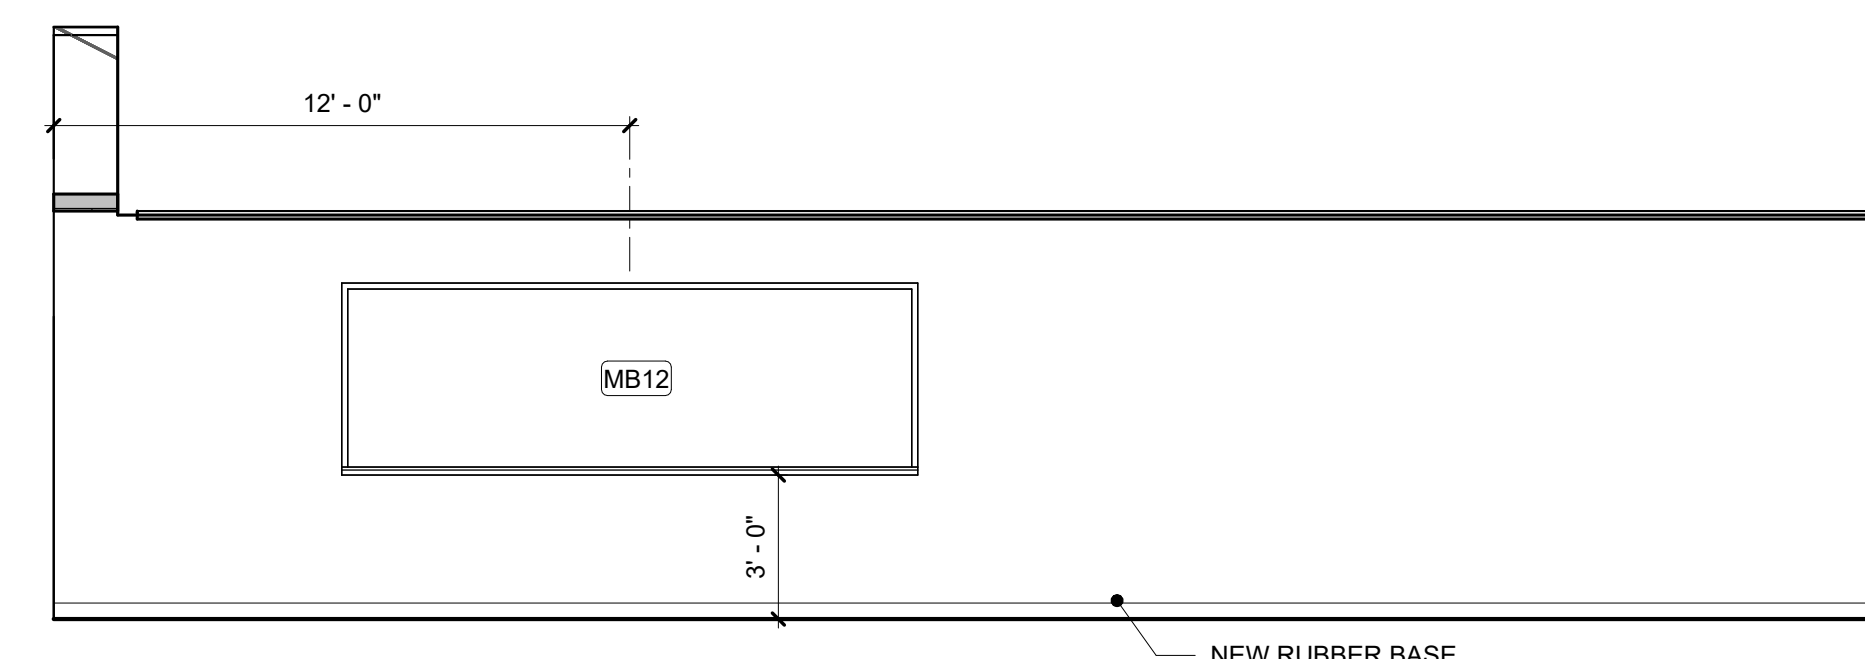


11 INTERIOR ELEVATION
A8.14 1/4" = 1'-0"


3/17/2025 5:02:43 PM

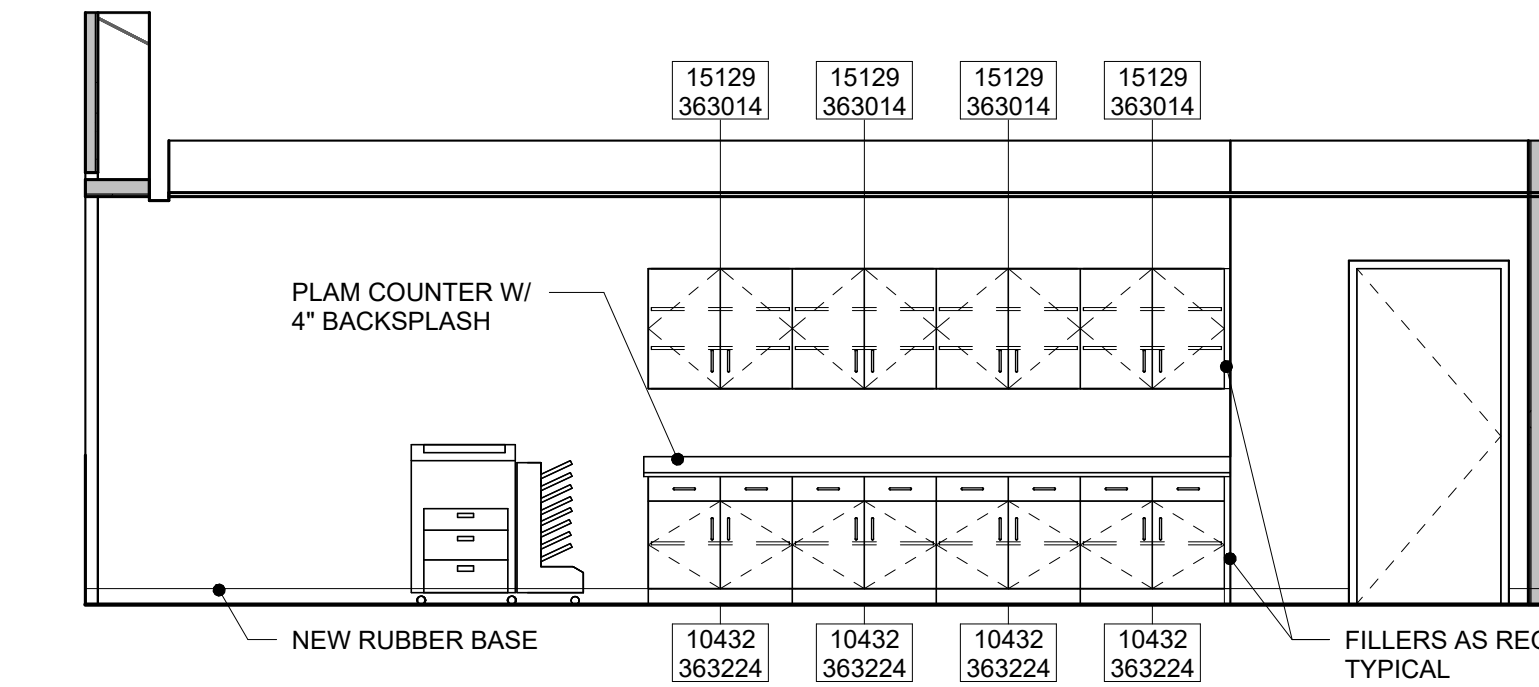


1 INTERIOR ELEVATION
A8.15 1/4" = 1'-0" B109.1 SERVICE COORD

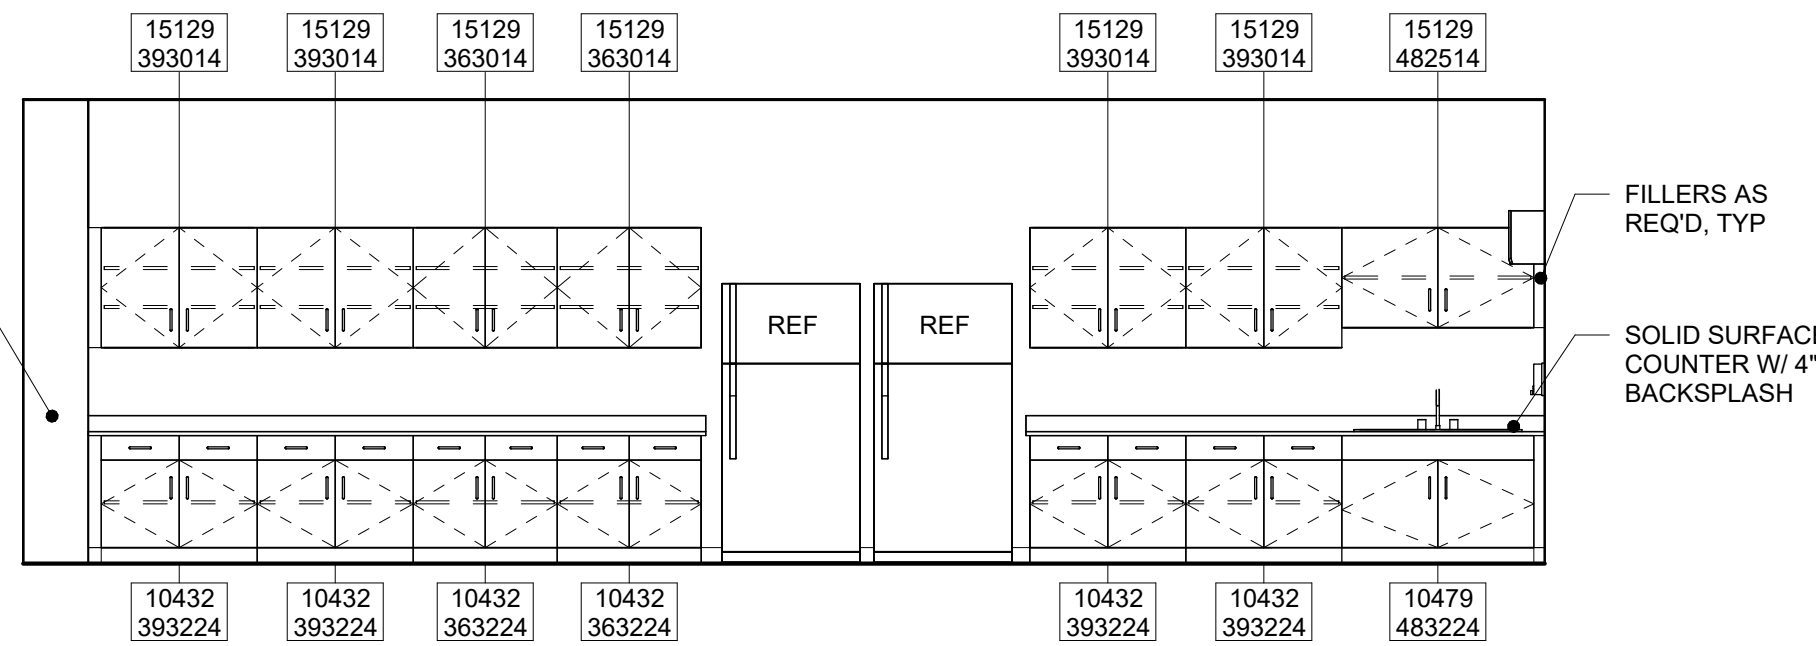


2 INTERIOR ELEVATION
A8.15 1/4" = 1'-0" B109.2 WORK AREA

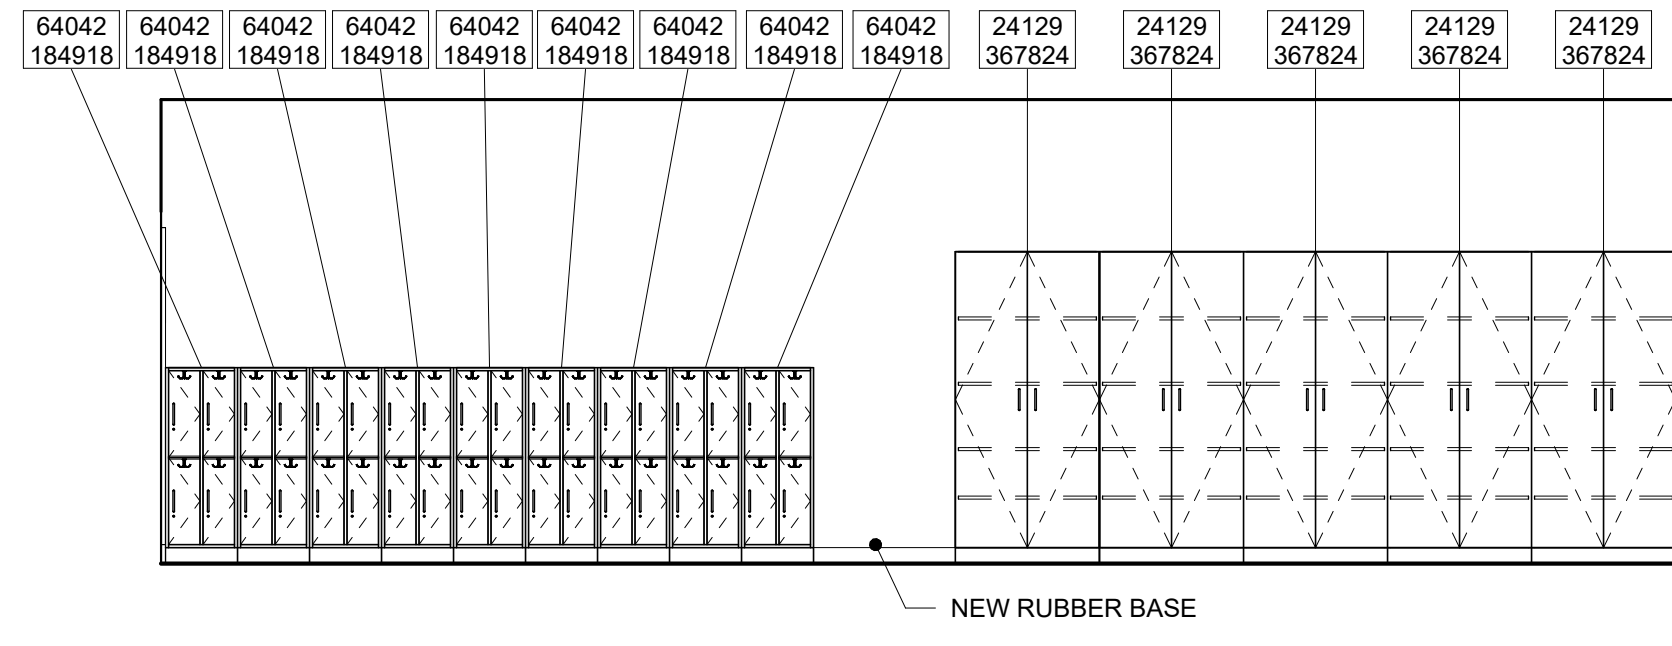


3 INTERIOR ELEVATION
A8.15 1/4" = 1'-0" B109.2 WORK AREA

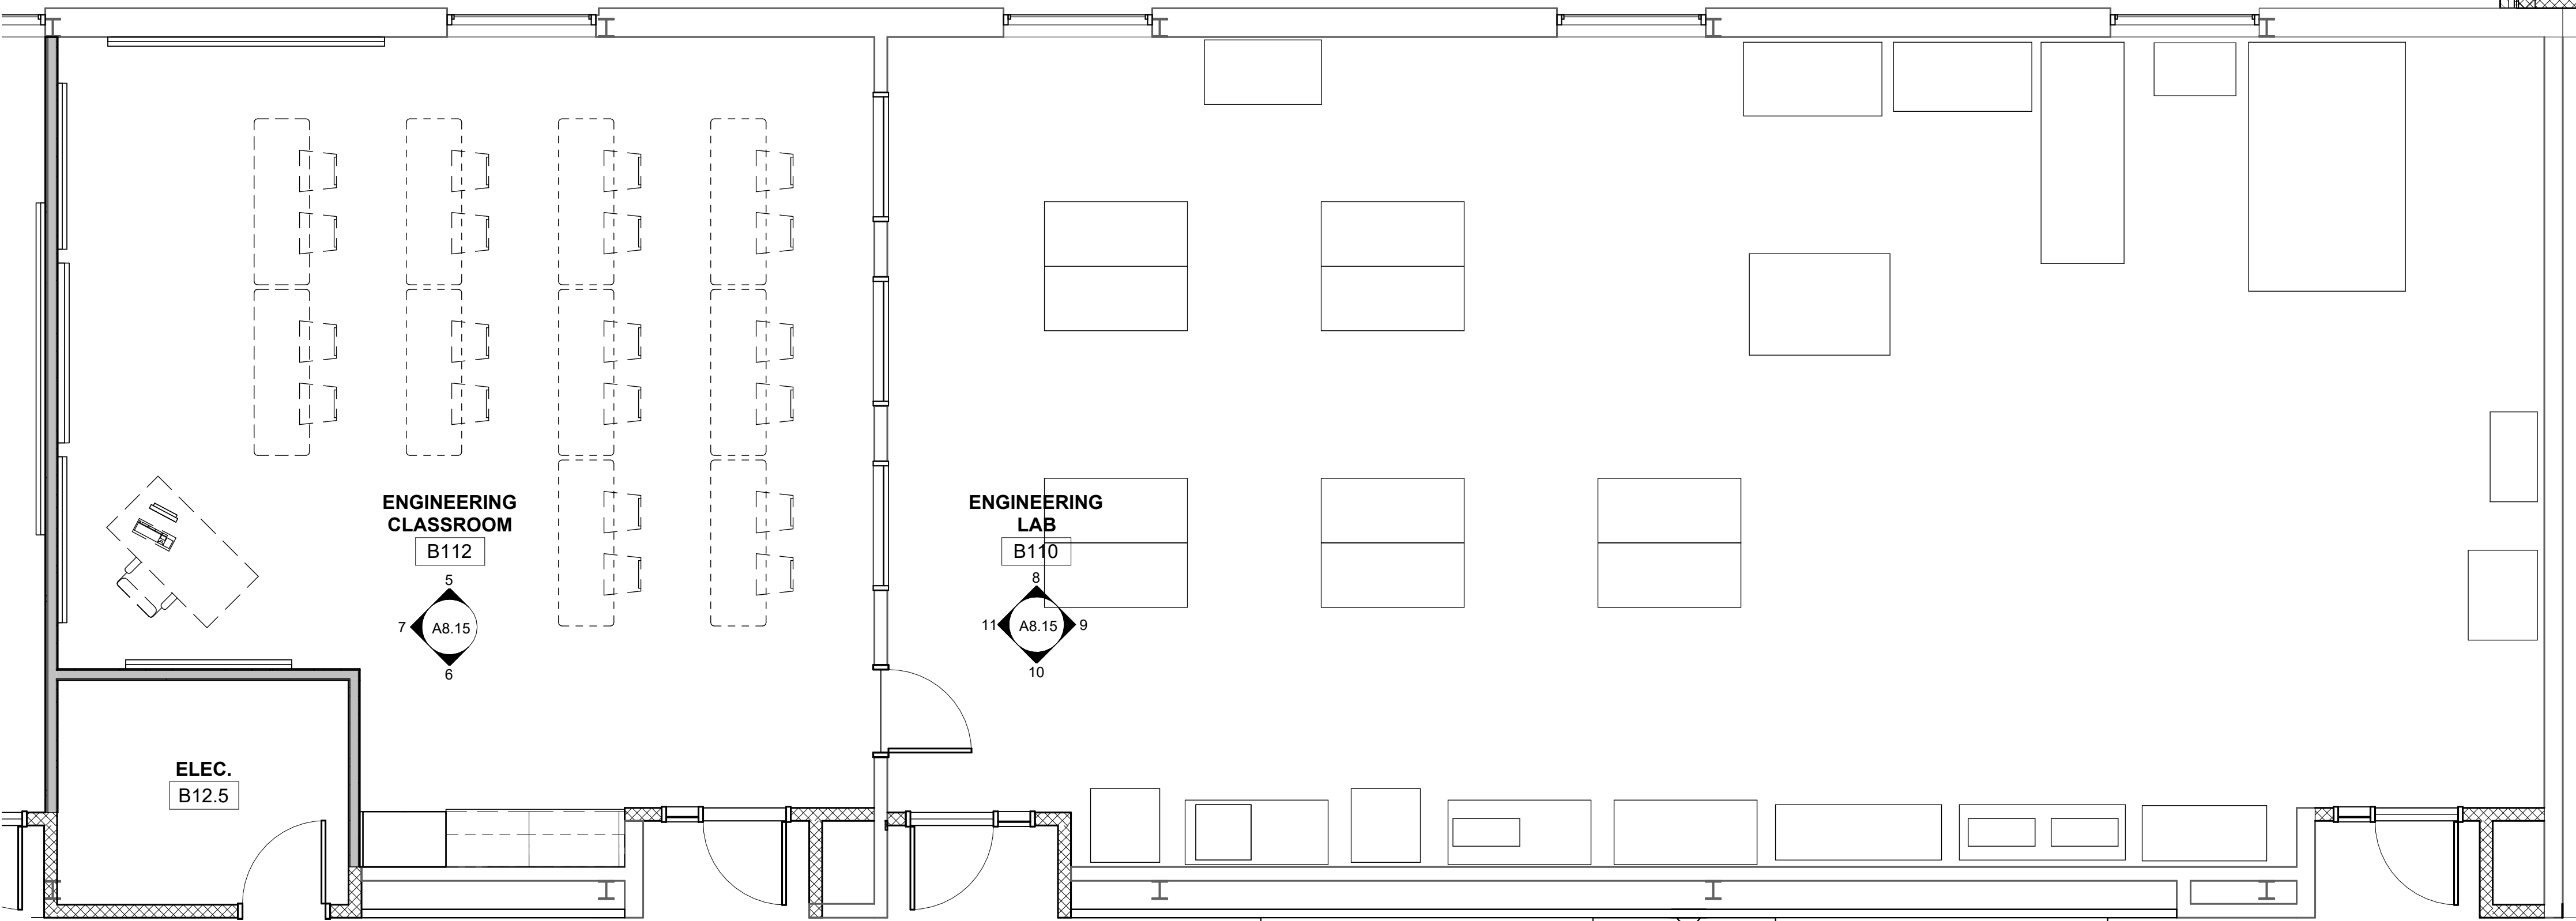


4 ENLARGED PLAN - LEVEL 1 AREA B2 - ENGINEERING CLASSROOM & ENGINEERING LAB
A8.15 1/4" = 1'-0"

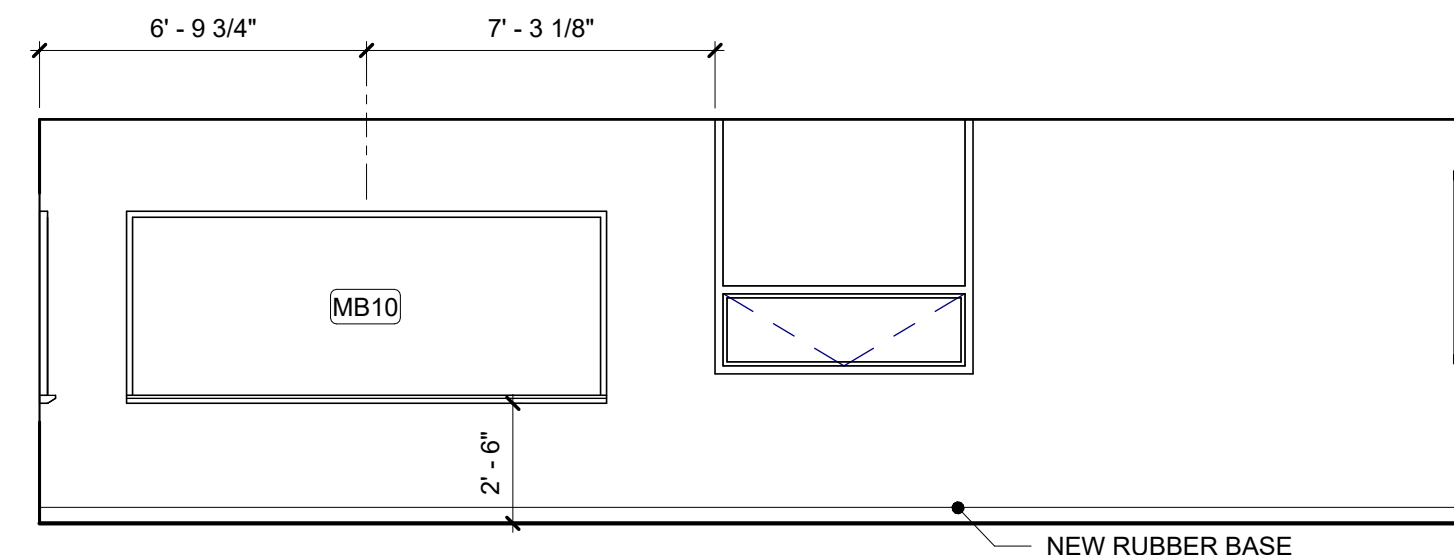


5 INTERIOR ELEVATION
A8.15 1/4" = 1'-0" B112 ENGINEERING CLASSROOM

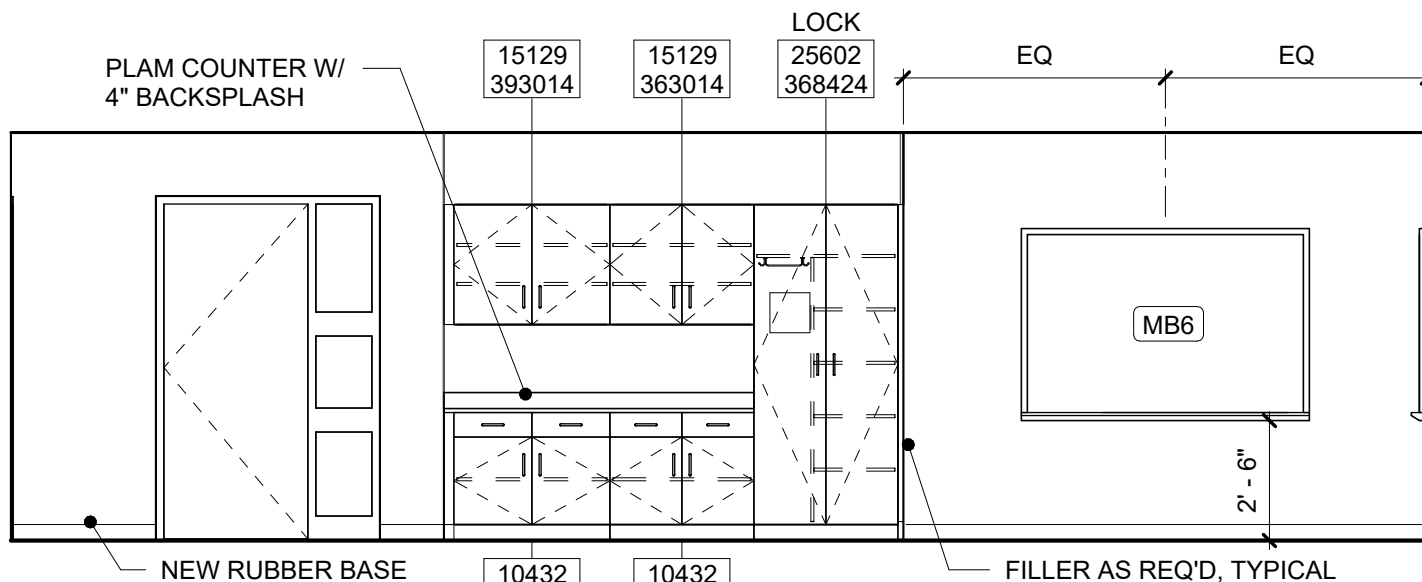


6 INTERIOR ELEVATION
A8.15 1/4" = 1'-0" B112 ENGINEERING CLASSROOM

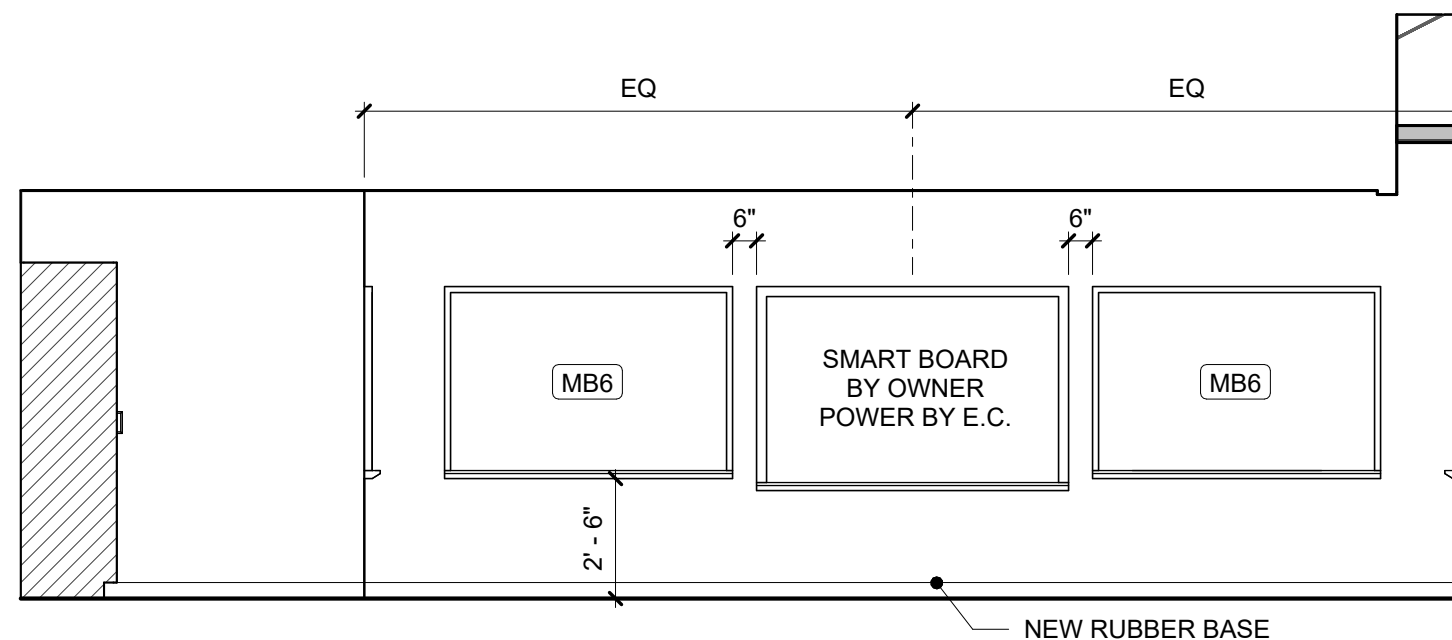


7 INTERIOR ELEVATION
A8.15 1/4" = 1'-0" B112 ENGINEERING CLASSROOM

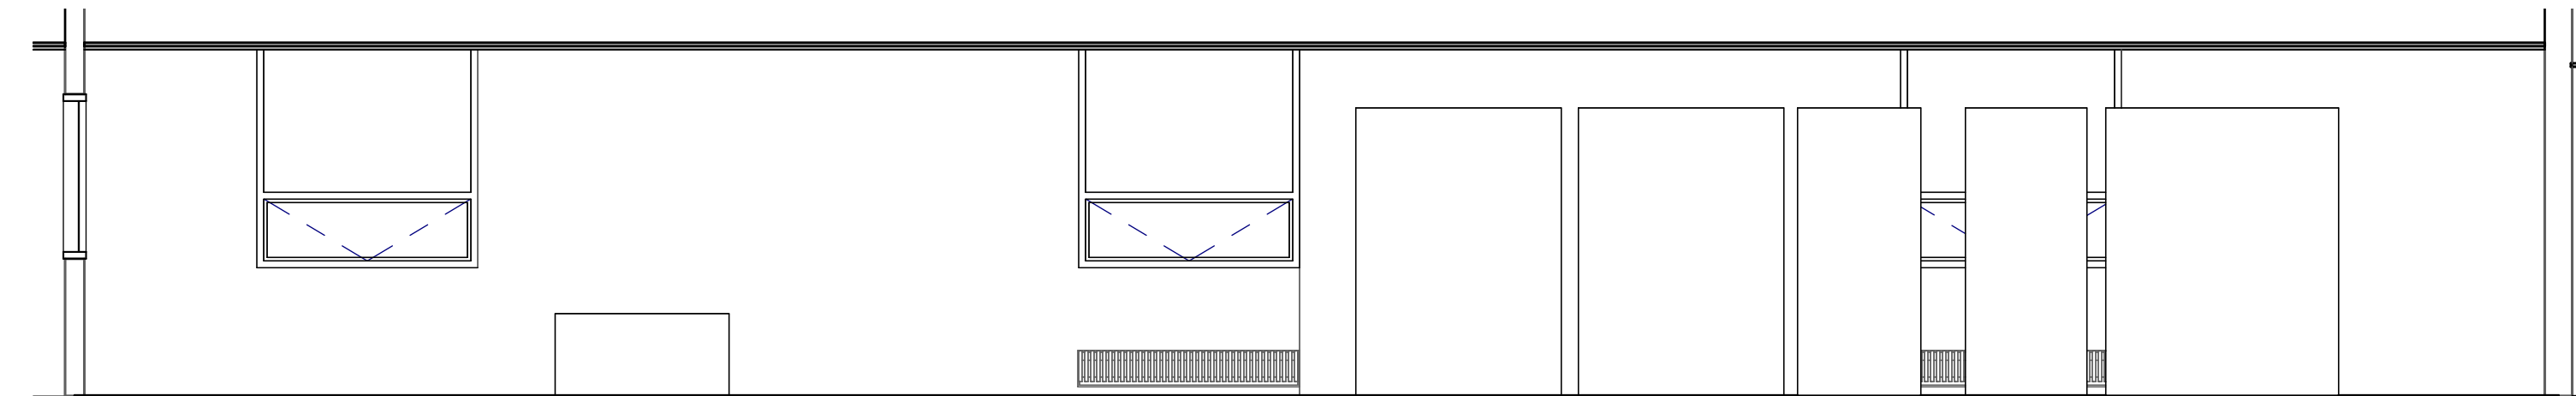


8 28 - a
A8.15 1/4" = 1'-0"

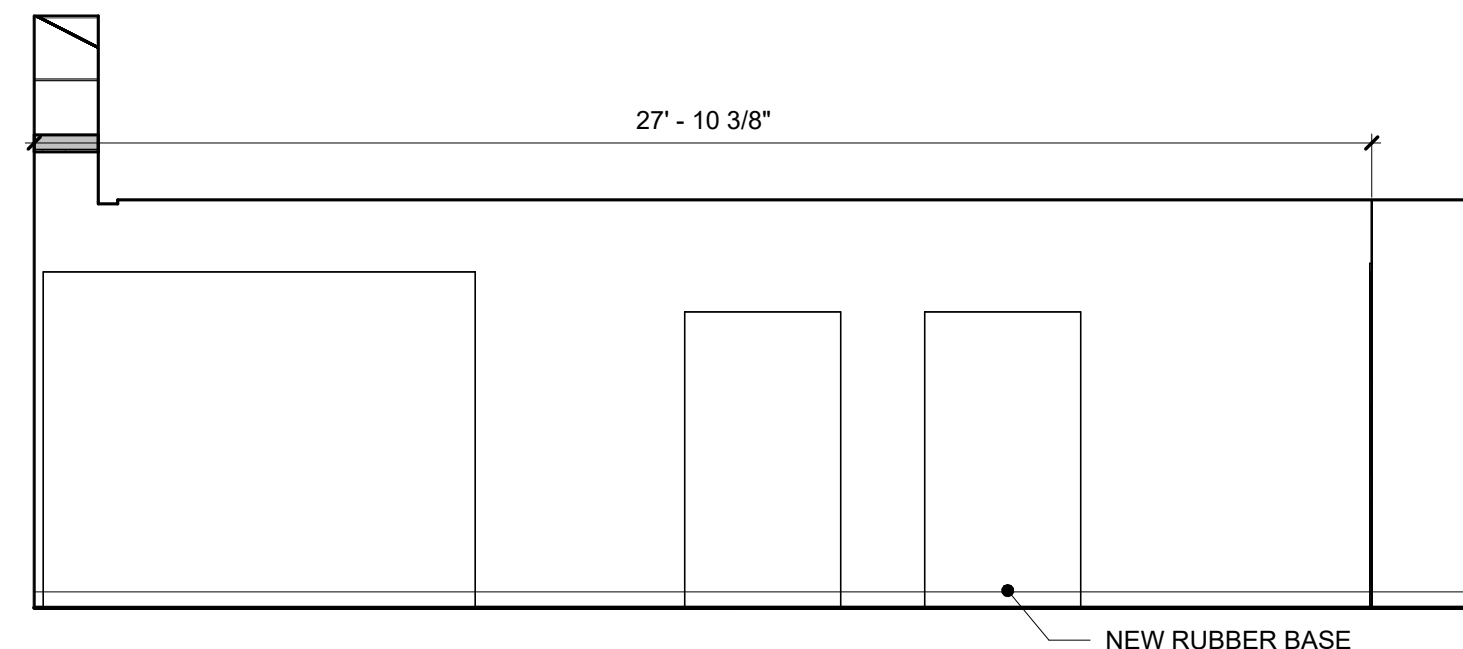

9 INTERIOR ELEVATION
A8.15 1/4" = 1'-0" B110 ENGINEERING LAB

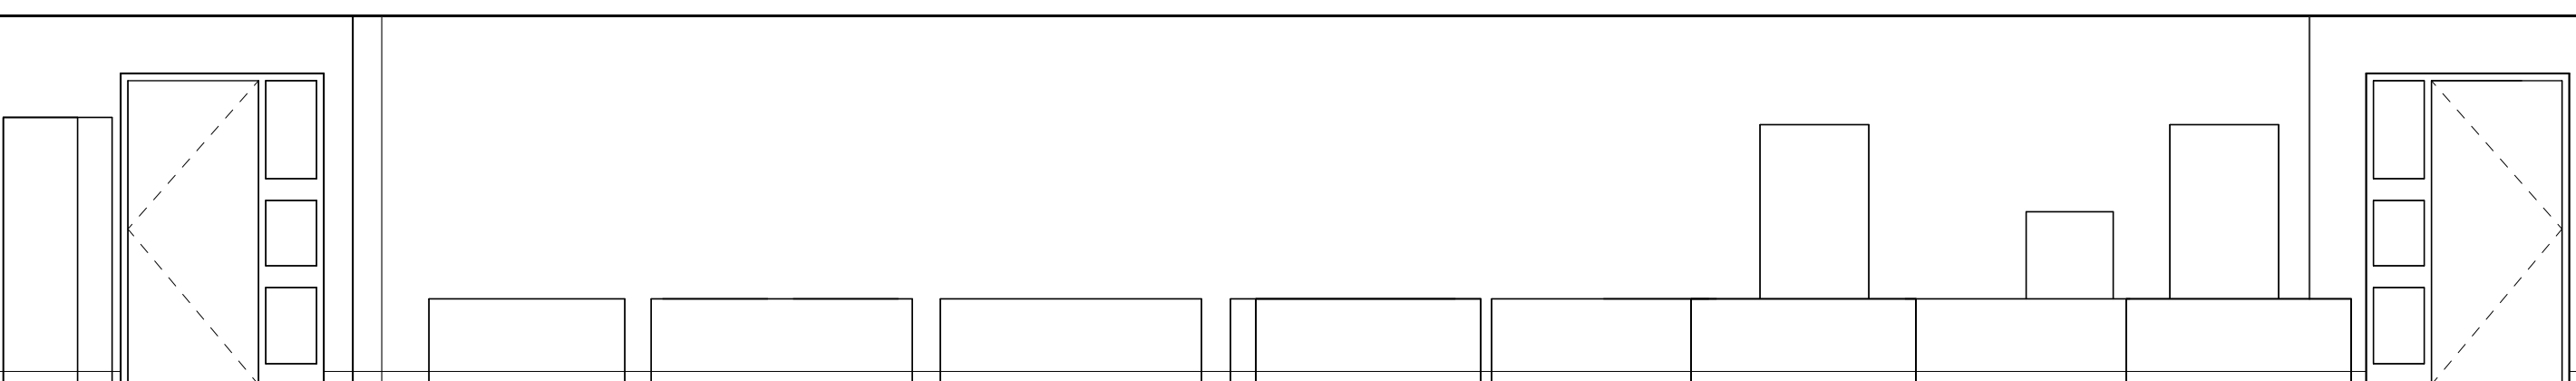

10 INTERIOR ELEVATION
A8.15 1/4" = 1'-0" B110 ENGINEERING LAB

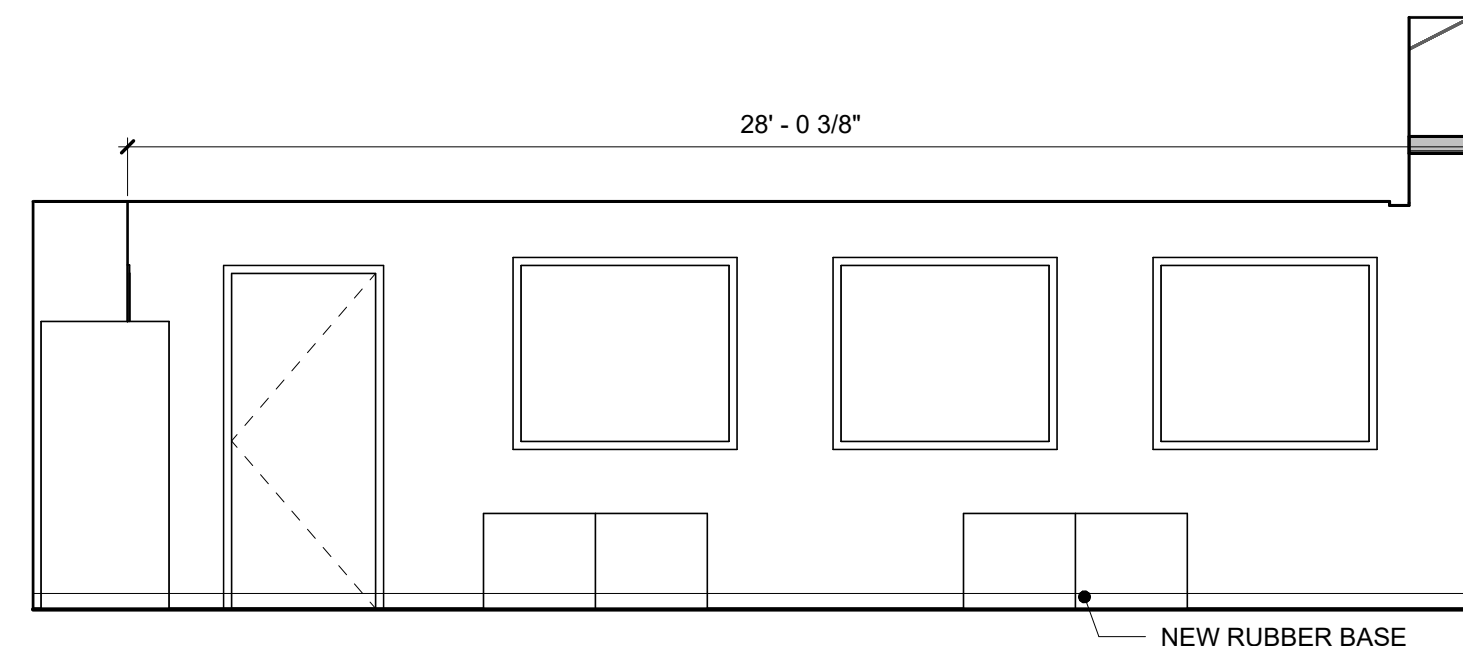

11 INTERIOR ELEVATION
A8.15 1/4" = 1'-0" B110 ENGINEERING LAB

SEAL:

CONSULTANT:



ADDITIONS AND RENOVATIONS TO THE
FOLCROFT TECHNICAL SCHOOL
DELAWARE COUNTY
INTERMEDIATE UNIT
701 HENDERSON BLVD.
FOLCROFT, PA 19032

ISSUE DATES	DESCRIPTION	DRAWN BY	AUTHOR
DATE:	03/17/2025		
PROJ #:	21-DCIU-03		
SHEET TITLE:	INTERIOR ELEVATIONS - LEVEL 1 - AREA B1		
SHEET NUMBER:	A8.15		

INTERIOR
ELEVATIONS - LEVEL 1
- AREA B1

A8.15


BID SET




WWW.MAROTTAMAIN.COM

THIS DRAWING IS THE PROPERTY OF THE
ANY FORM WITHOUT WRITTEN PERMISSION


3/17/2025 5:02:54 PM

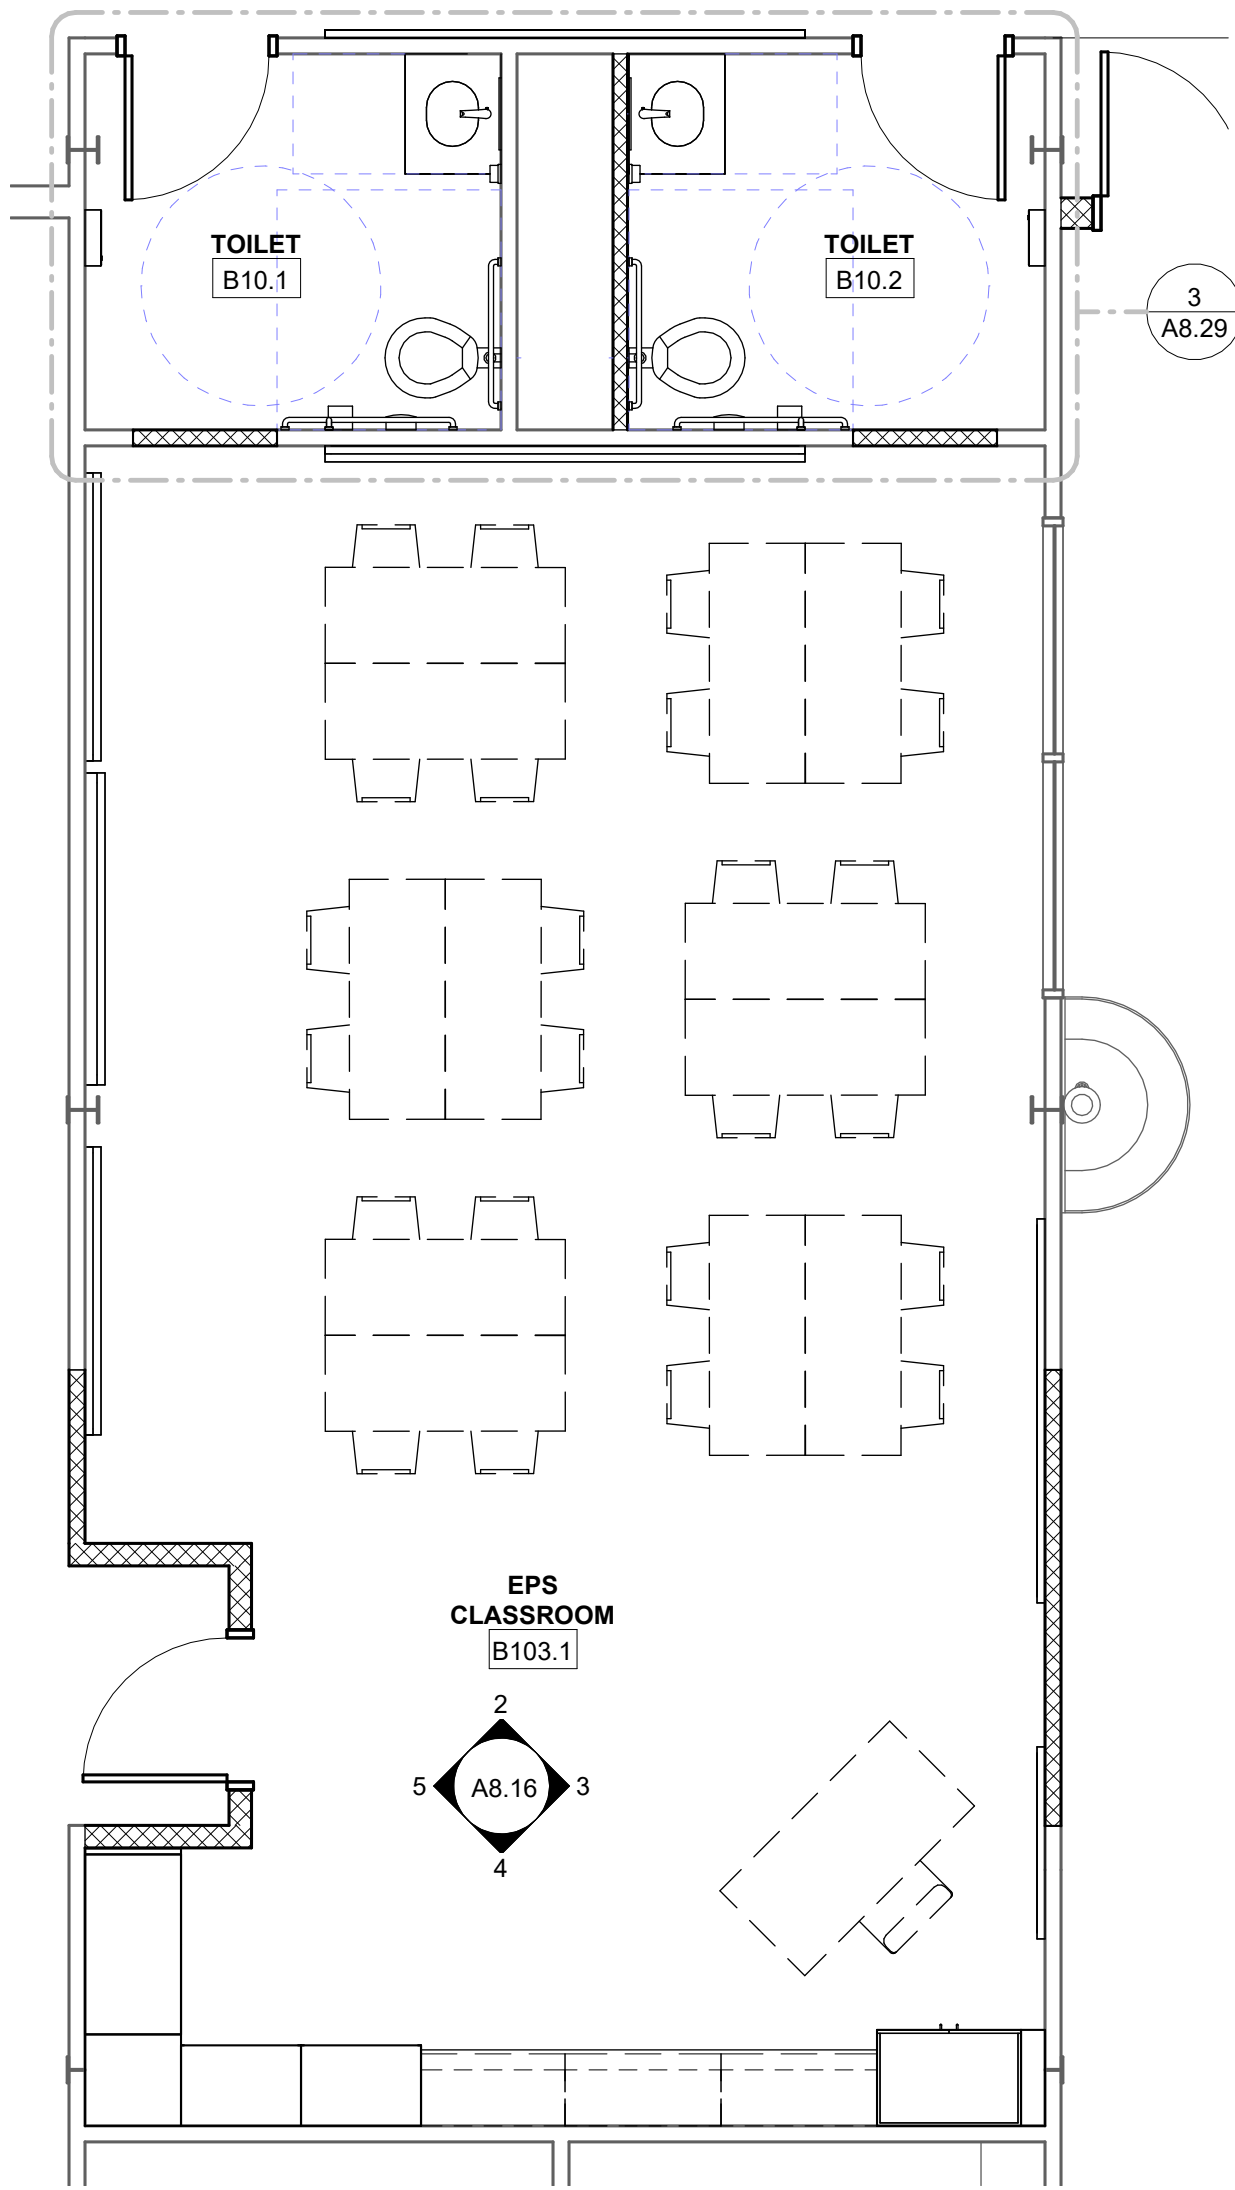


1 ENLARGED FLOOR PLAN
A8.16 1/4" = 1'-0"

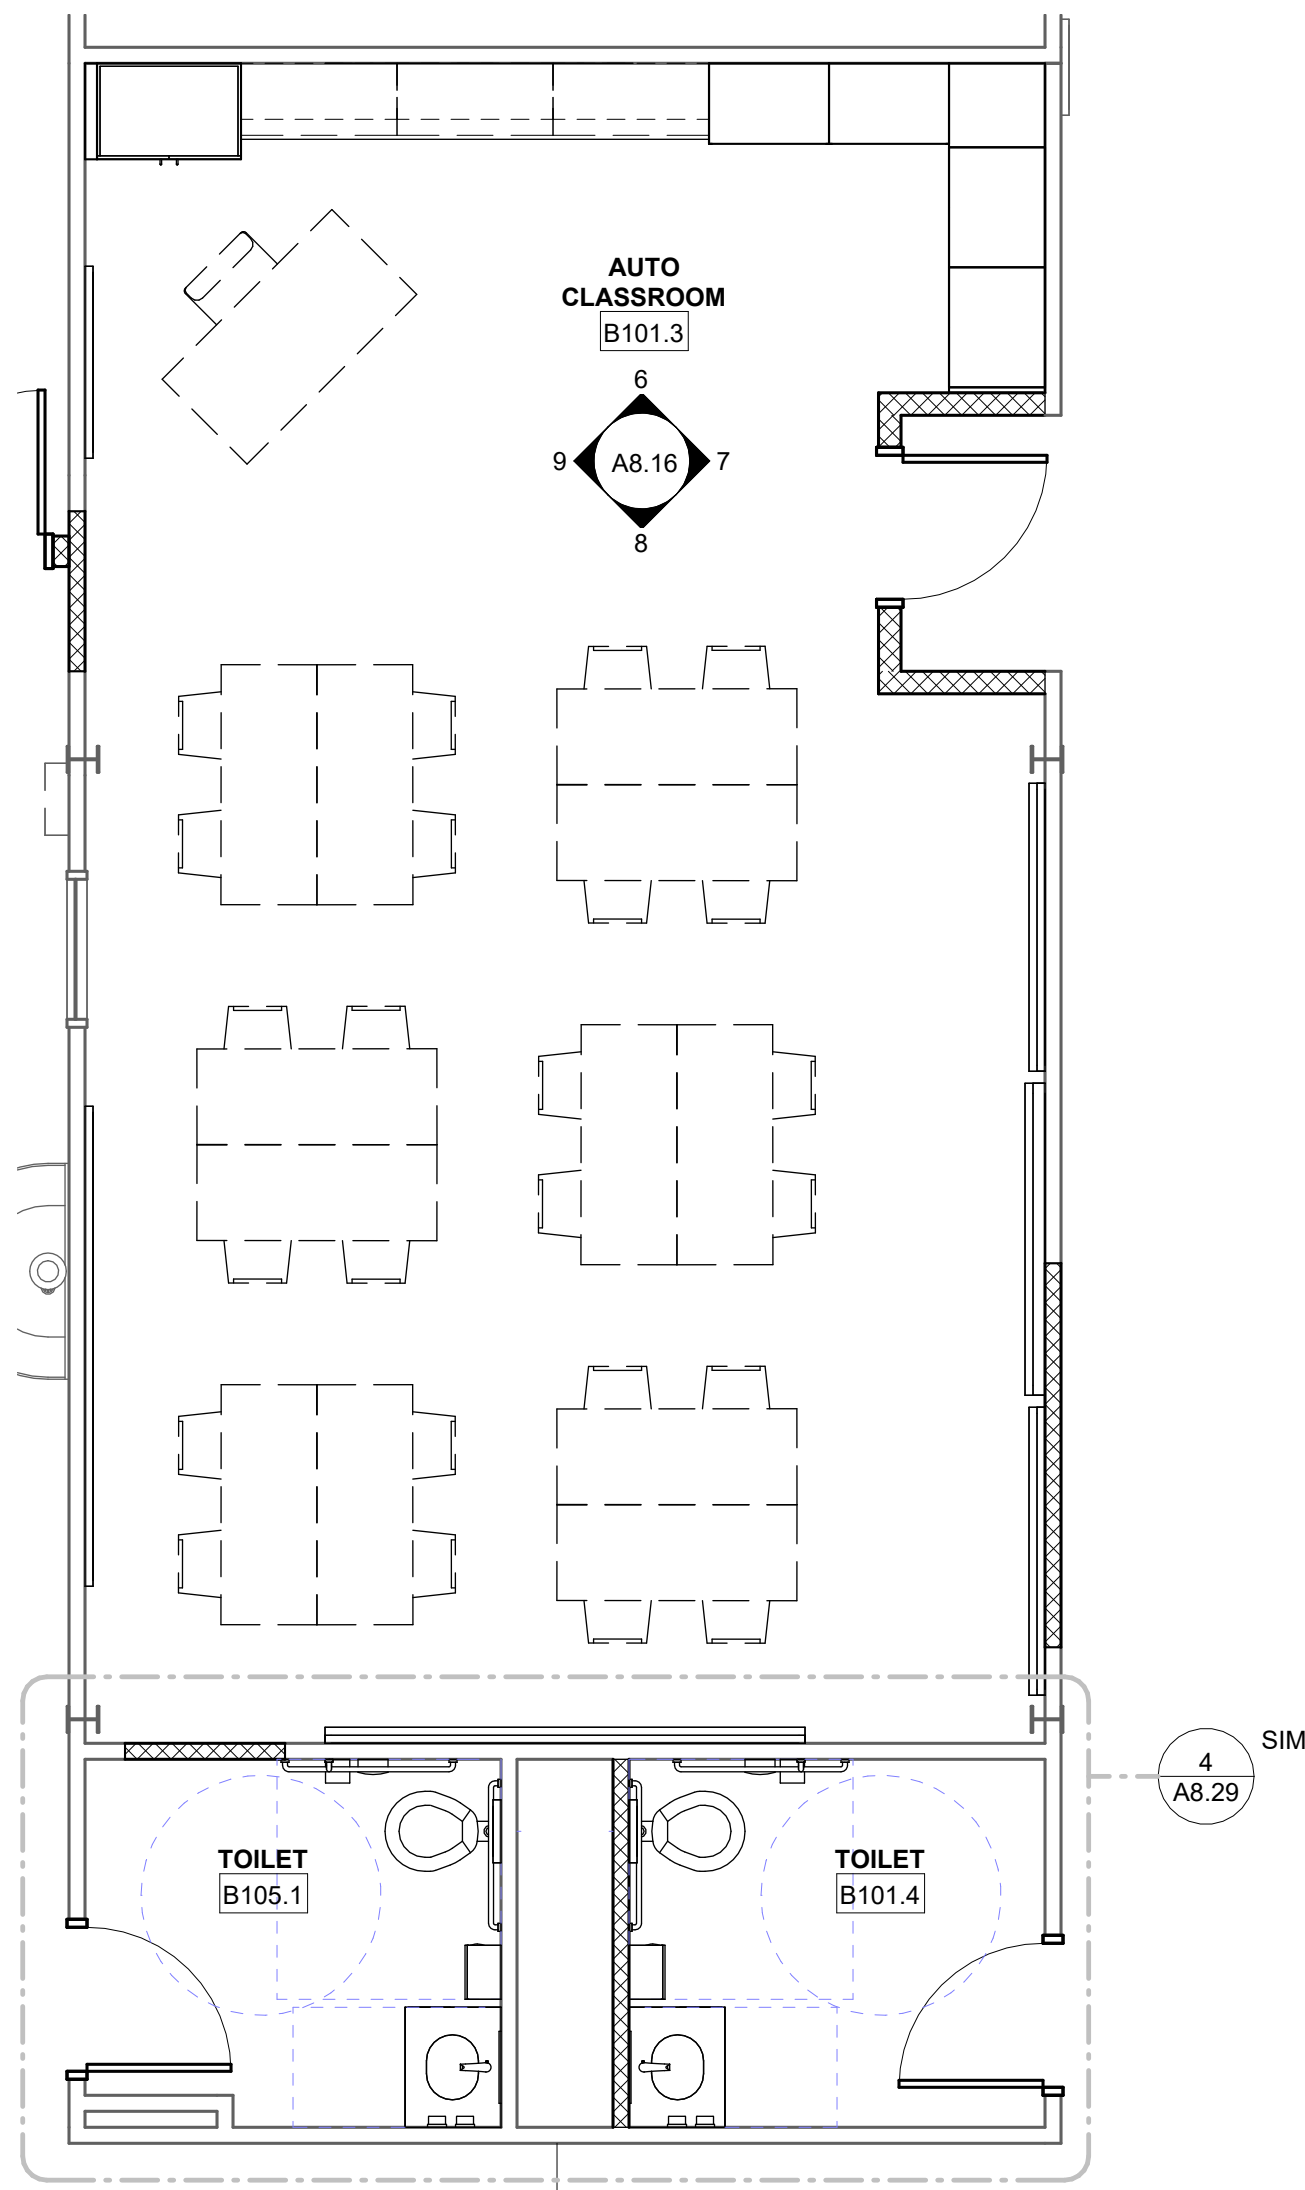


10 ENLARGED FLOOR PLAN
A8.16 1/4" = 1'-0"

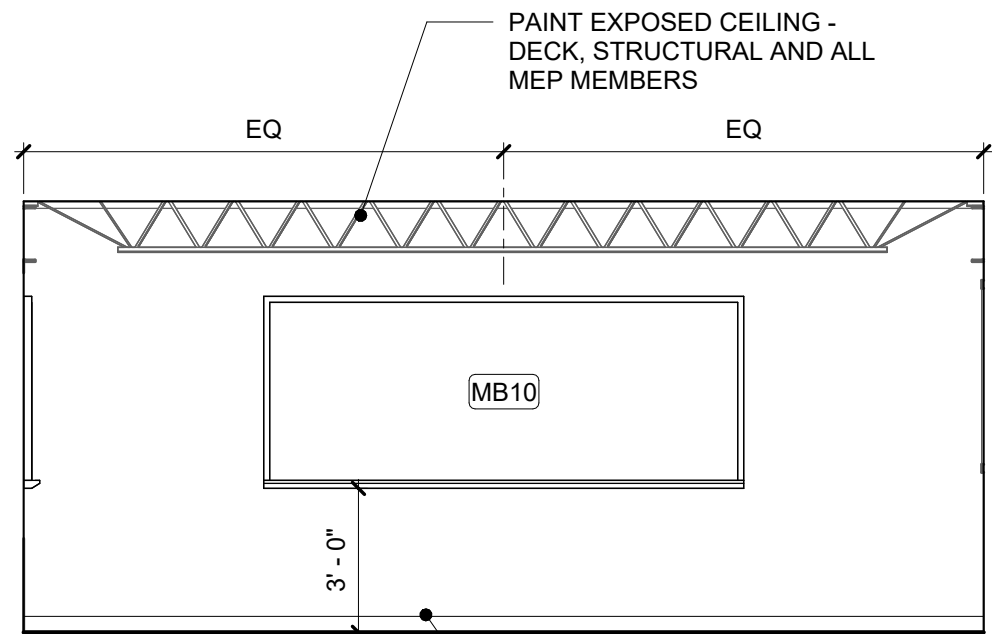


2 INTERIOR ELEVATION
A8.16 1/4" = 1'-0" B103.1 EPS CLASSROOM

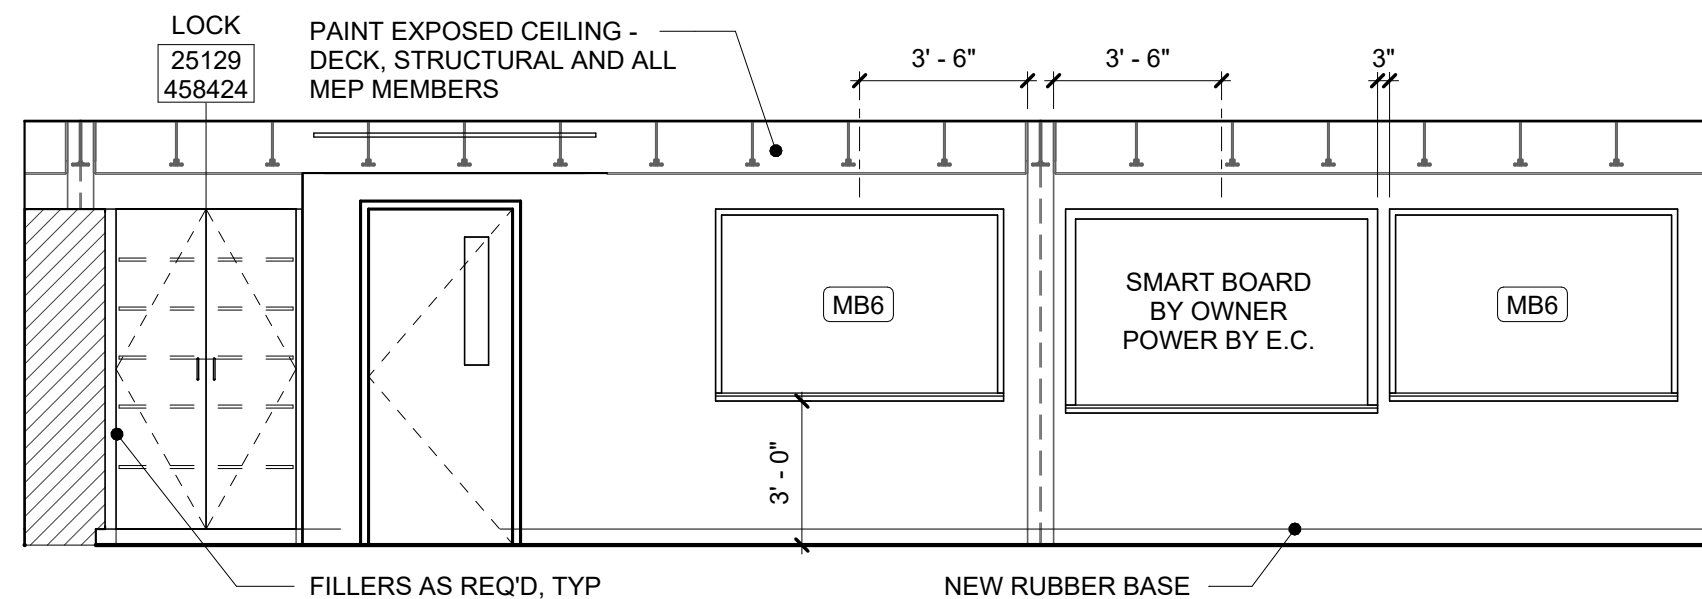


5 INTERIOR ELEVATION
A8.16 1/4" = 1'-0" B103.1 EPS CLASSROOM

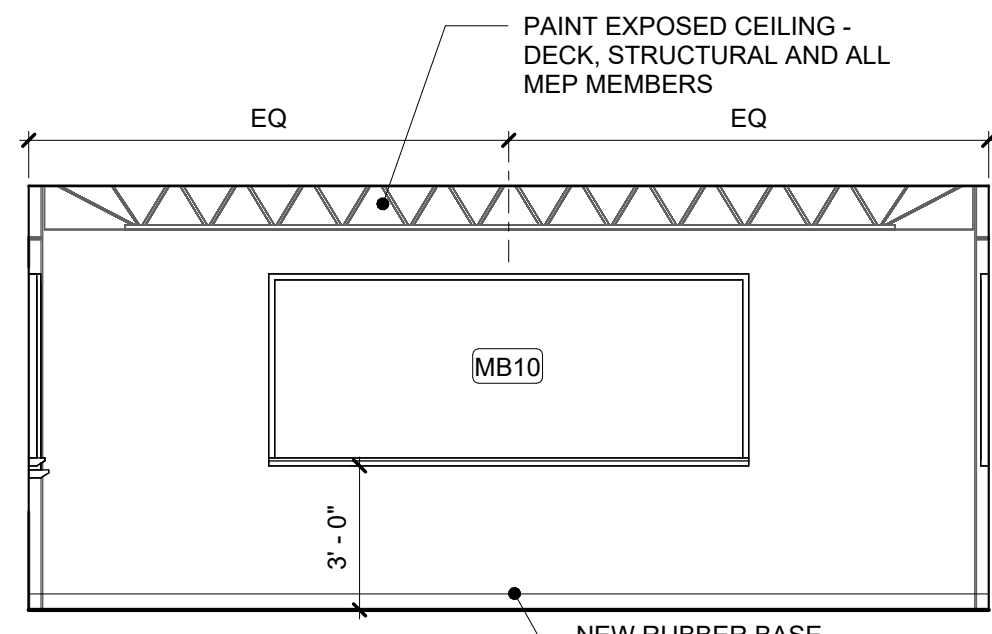


8 INTERIOR ELEVATION
A8.16 1/4" = 1'-0" B101.3 AUTO CLASSROOM

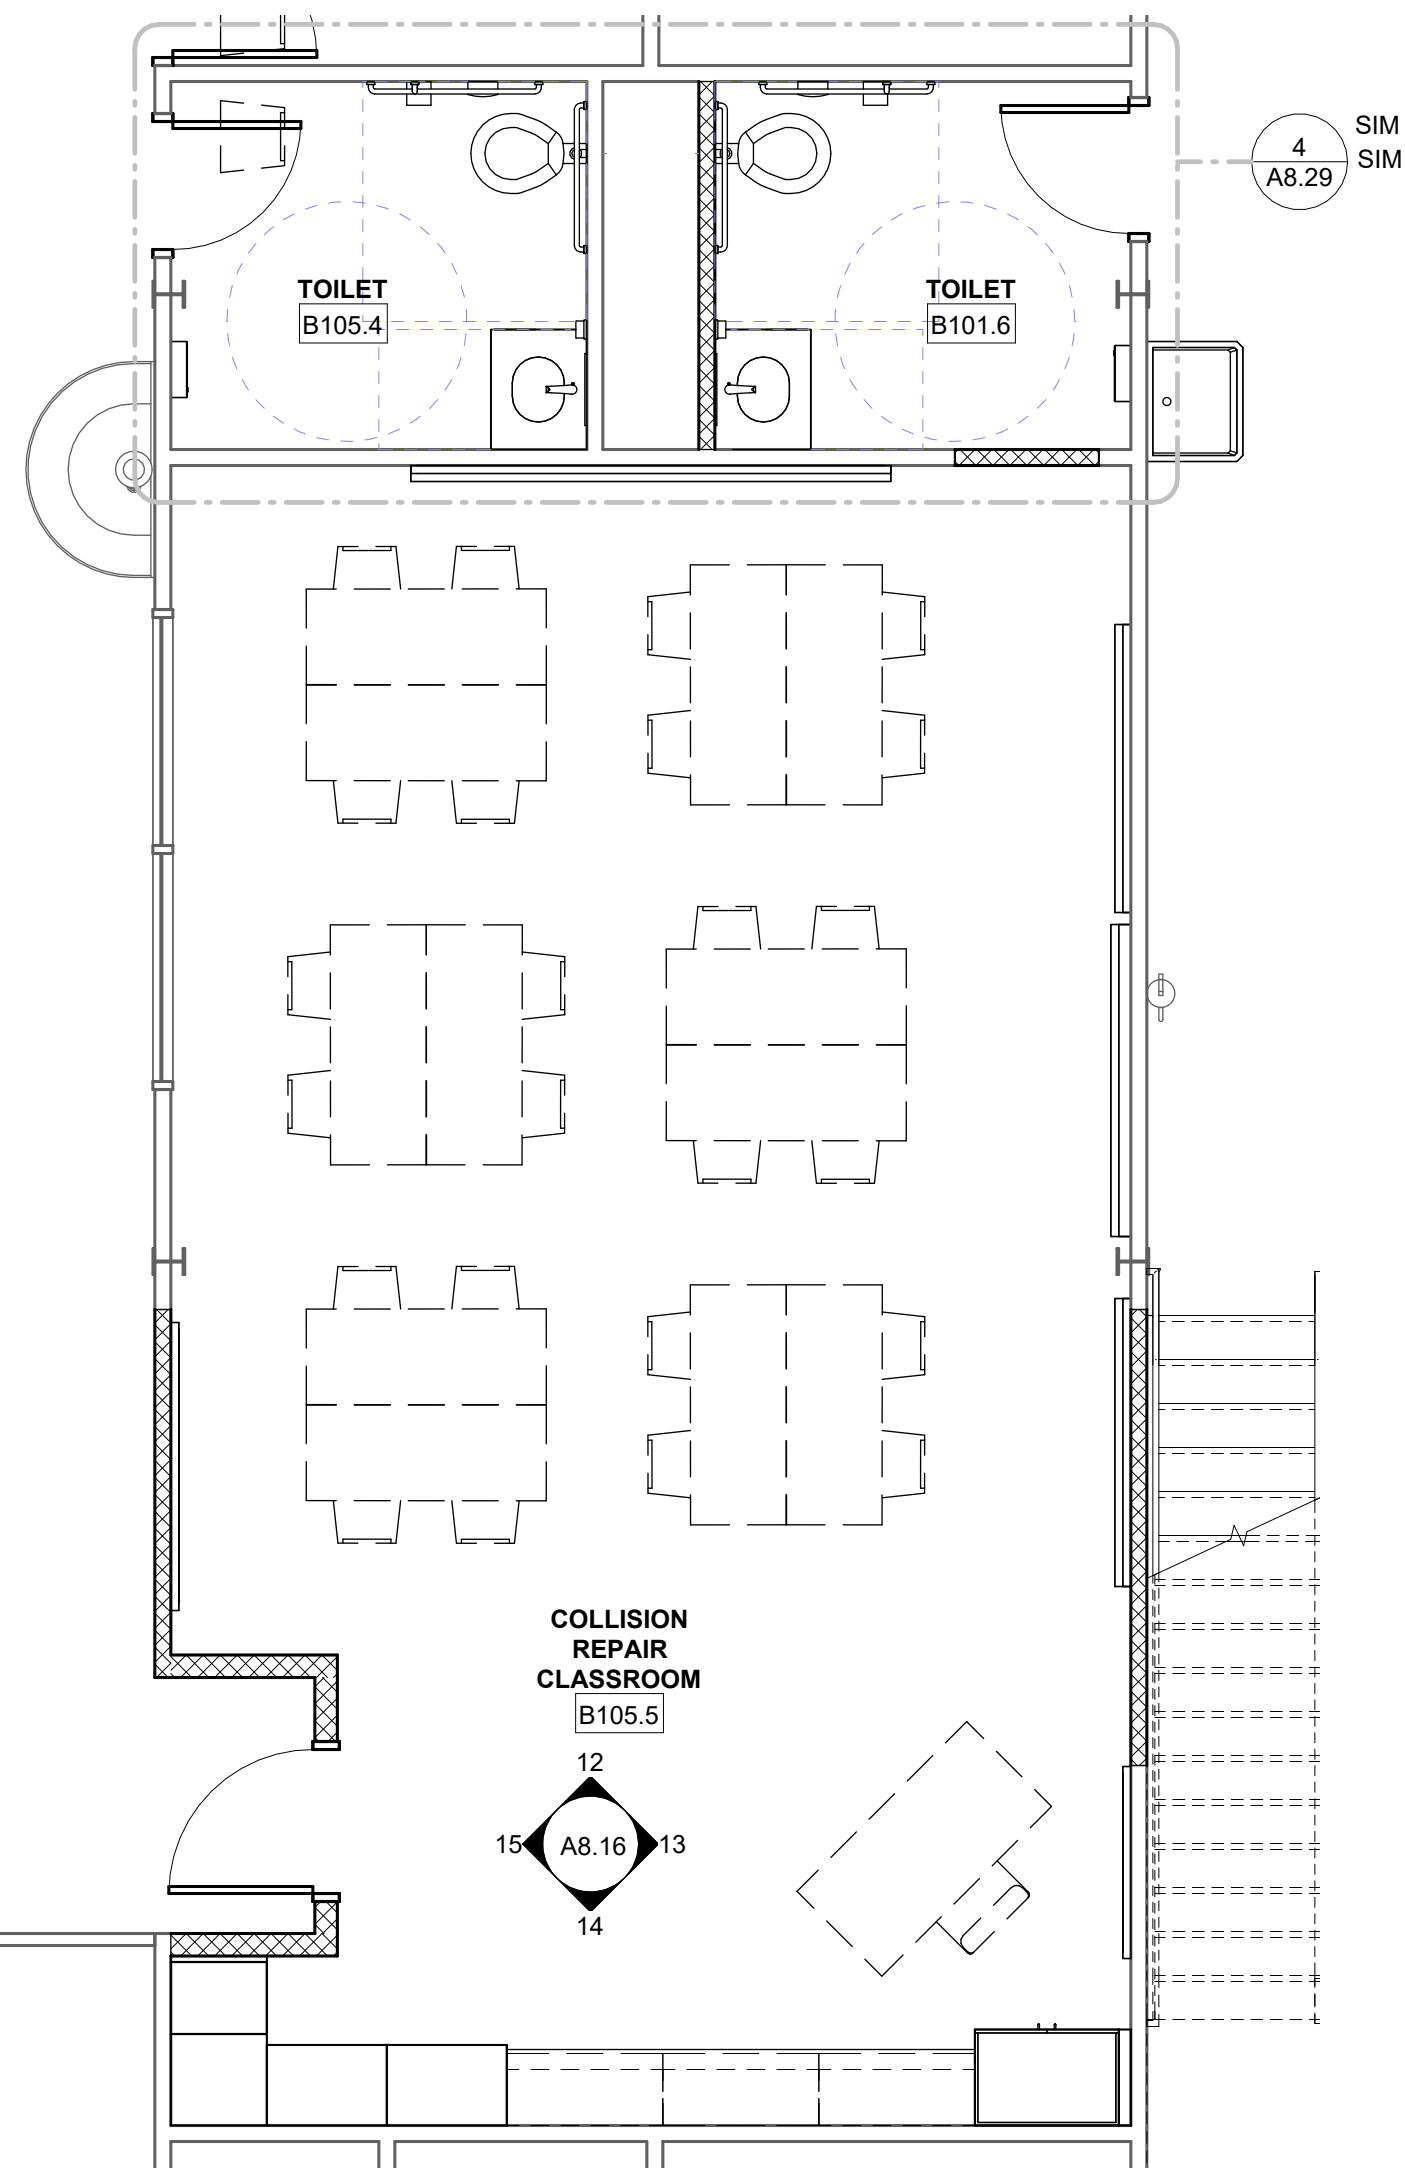


11 ENLARGED FLOOR PLAN
A8.16 1/4" = 1'-0"

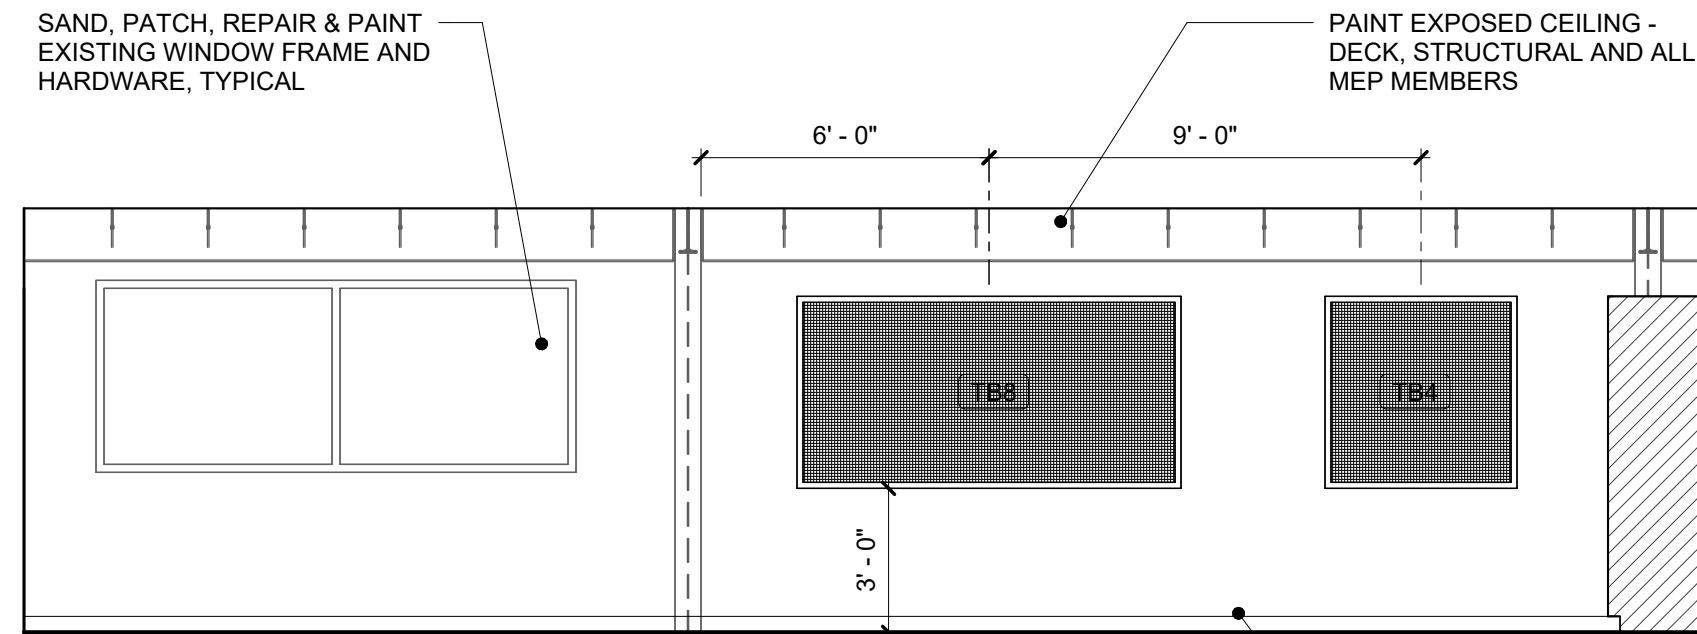


3 INTERIOR ELEVATION
A8.16 1/4" = 1'-0" B103.1 EPS CLASSROOM

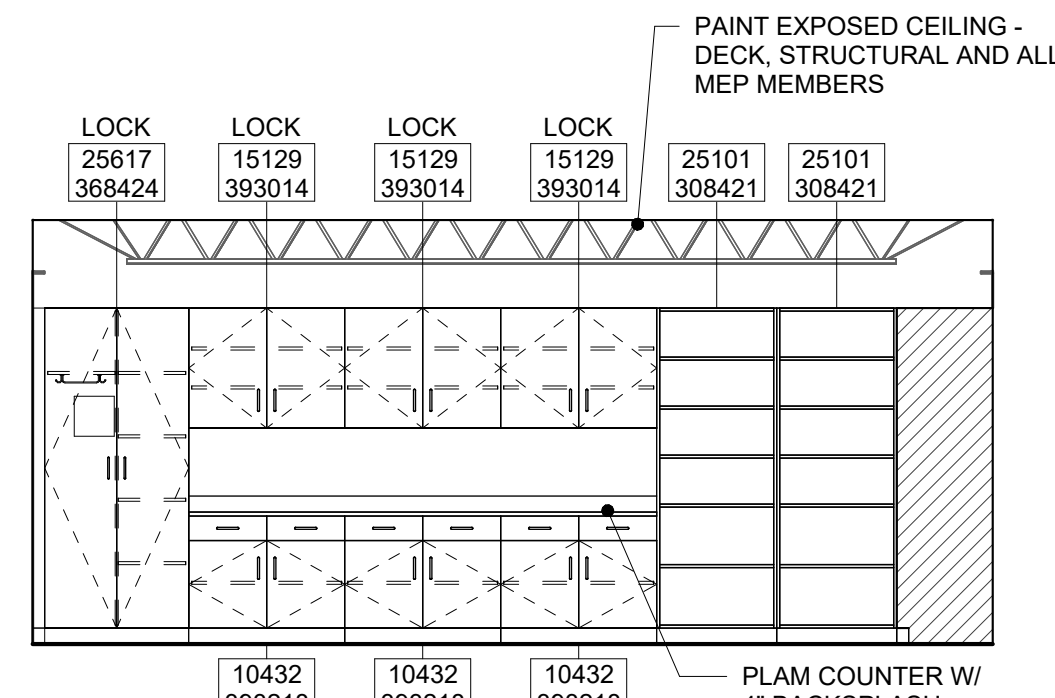


6 INTERIOR ELEVATION
A8.16 1/4" = 1'-0" B101.3 AUTO CLASSROOM

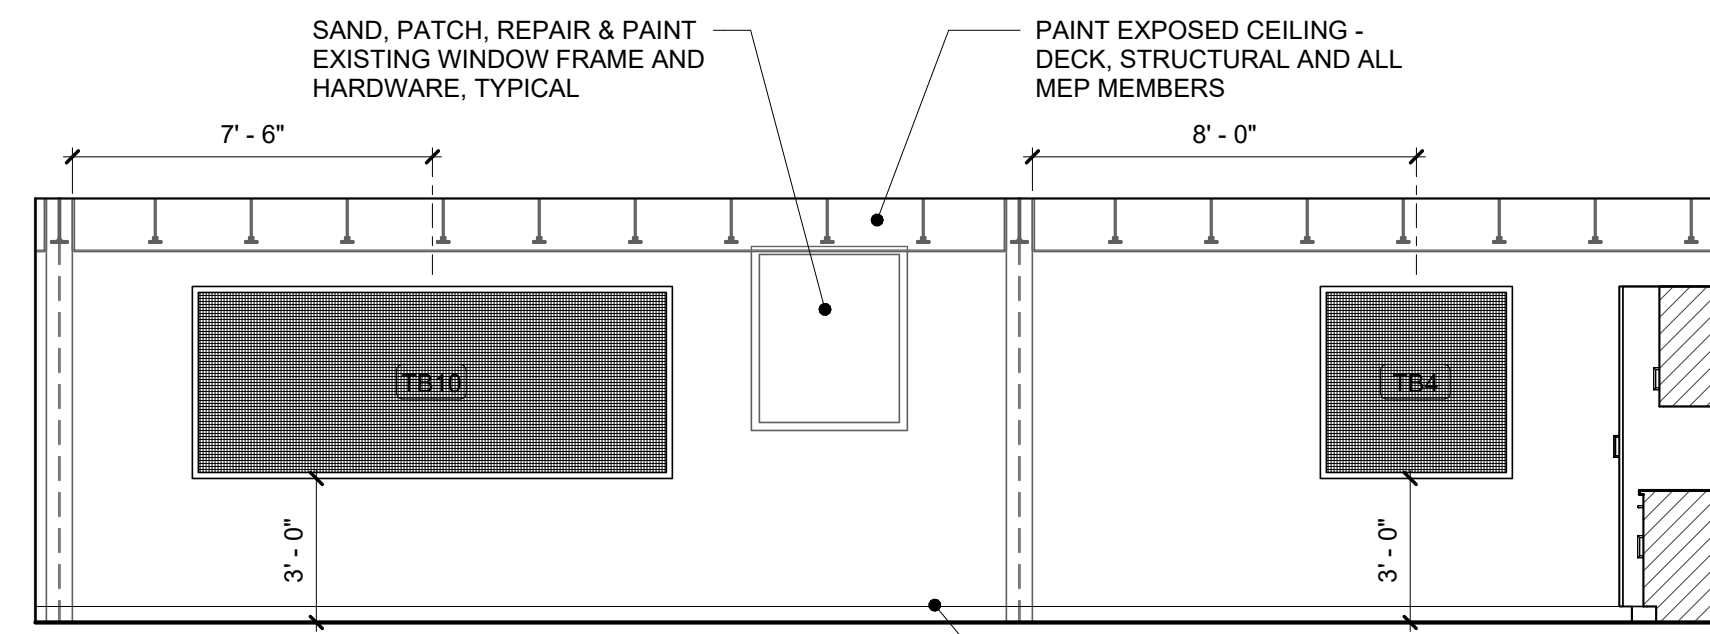


9 INTERIOR ELEVATION
A8.16 1/4" = 1'-0" B101.3 AUTO CLASSROOM

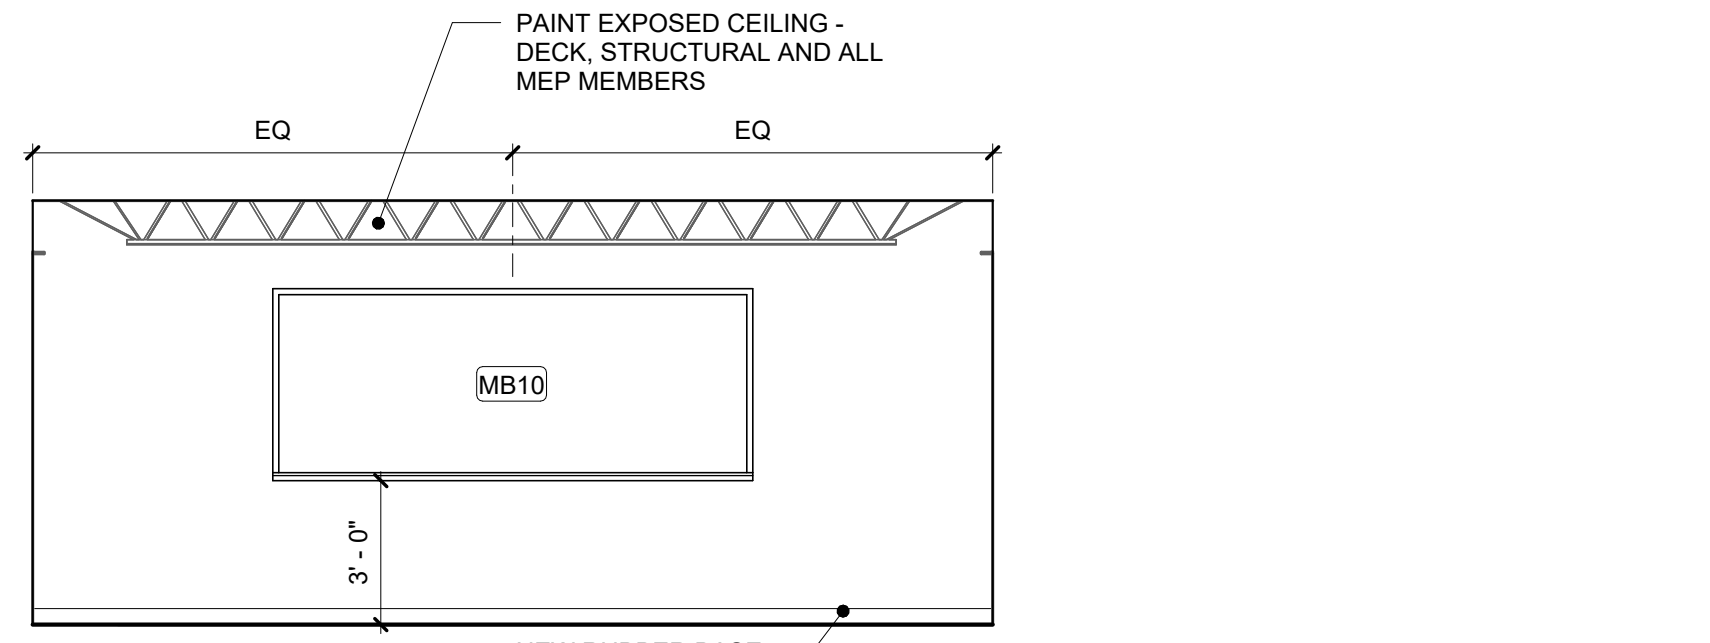


12 INTERIOR ELEVATION
A8.16 1/4" = 1'-0" B105.5 COLLISION REPAIR CLASSROOM

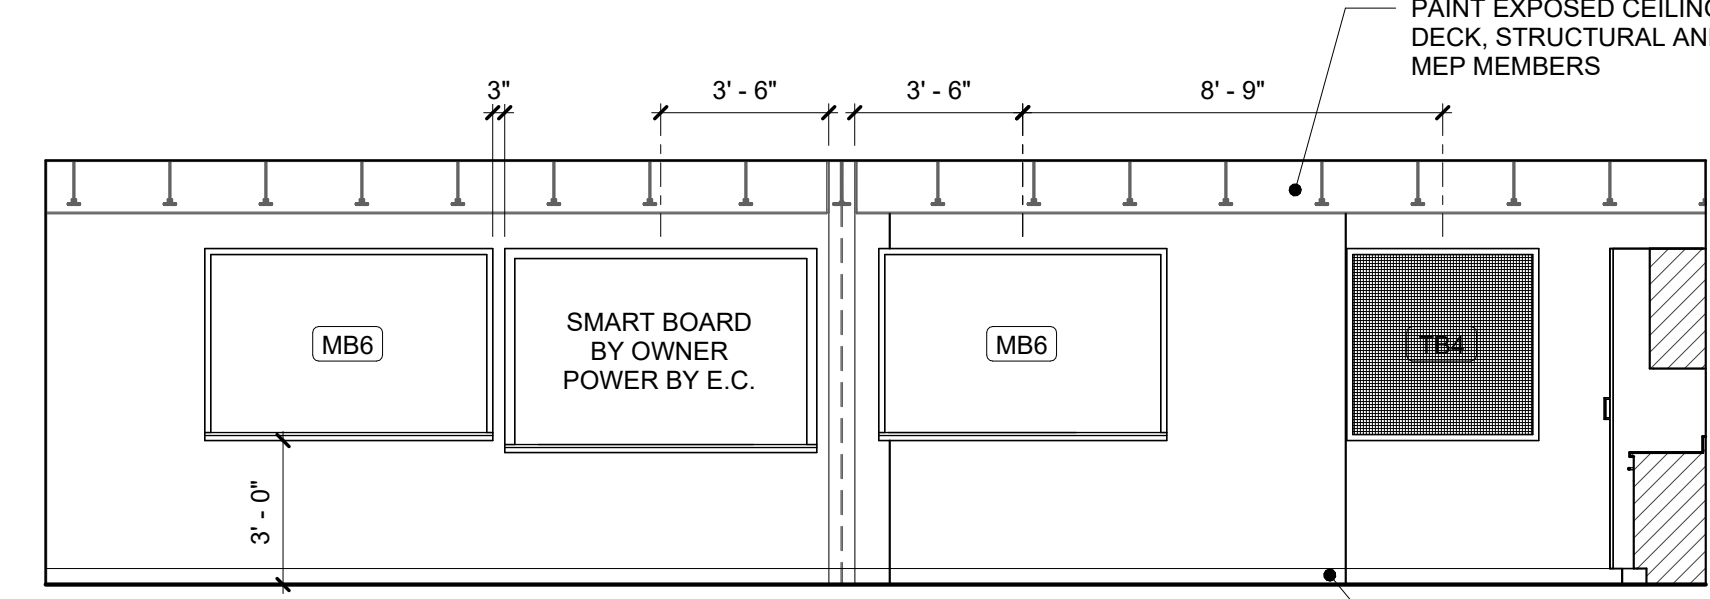


13 INTERIOR ELEVATION
A8.16 1/4" = 1'-0" B105.5 COLLISION REPAIR CLASSROOM

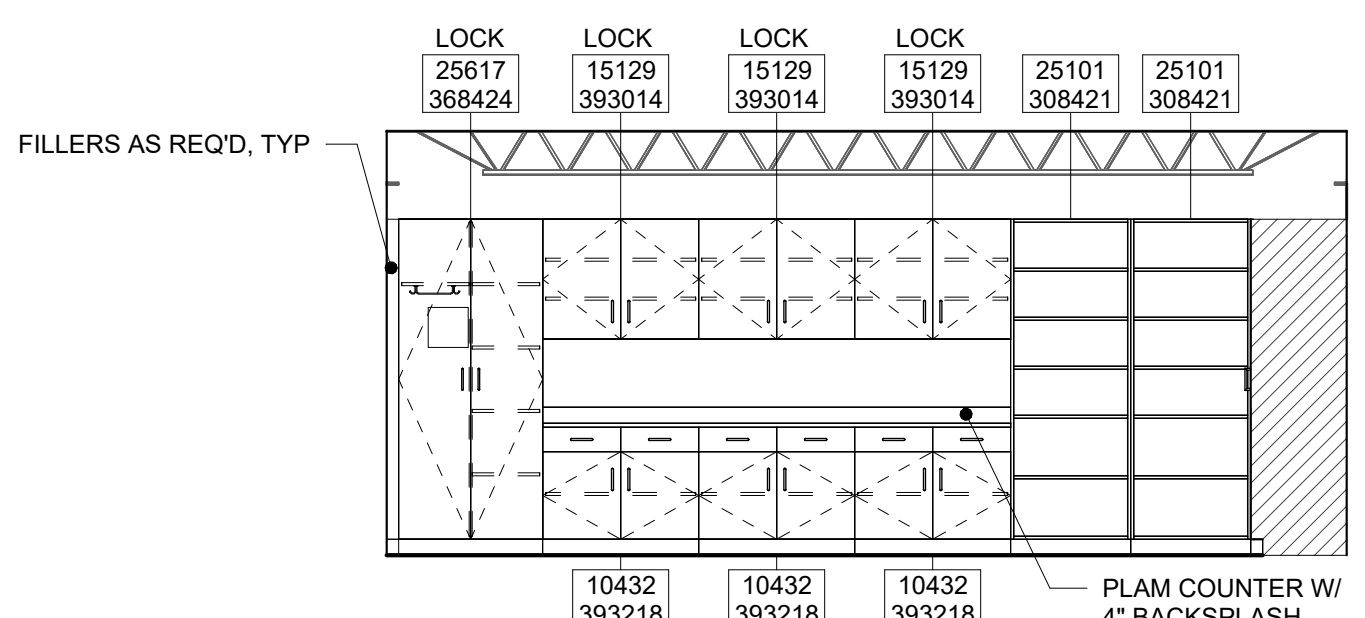

14 INTERIOR ELEVATION
A8.16 1/4" = 1'-0" B105.5 COLLISION REPAIR CLASSROOM

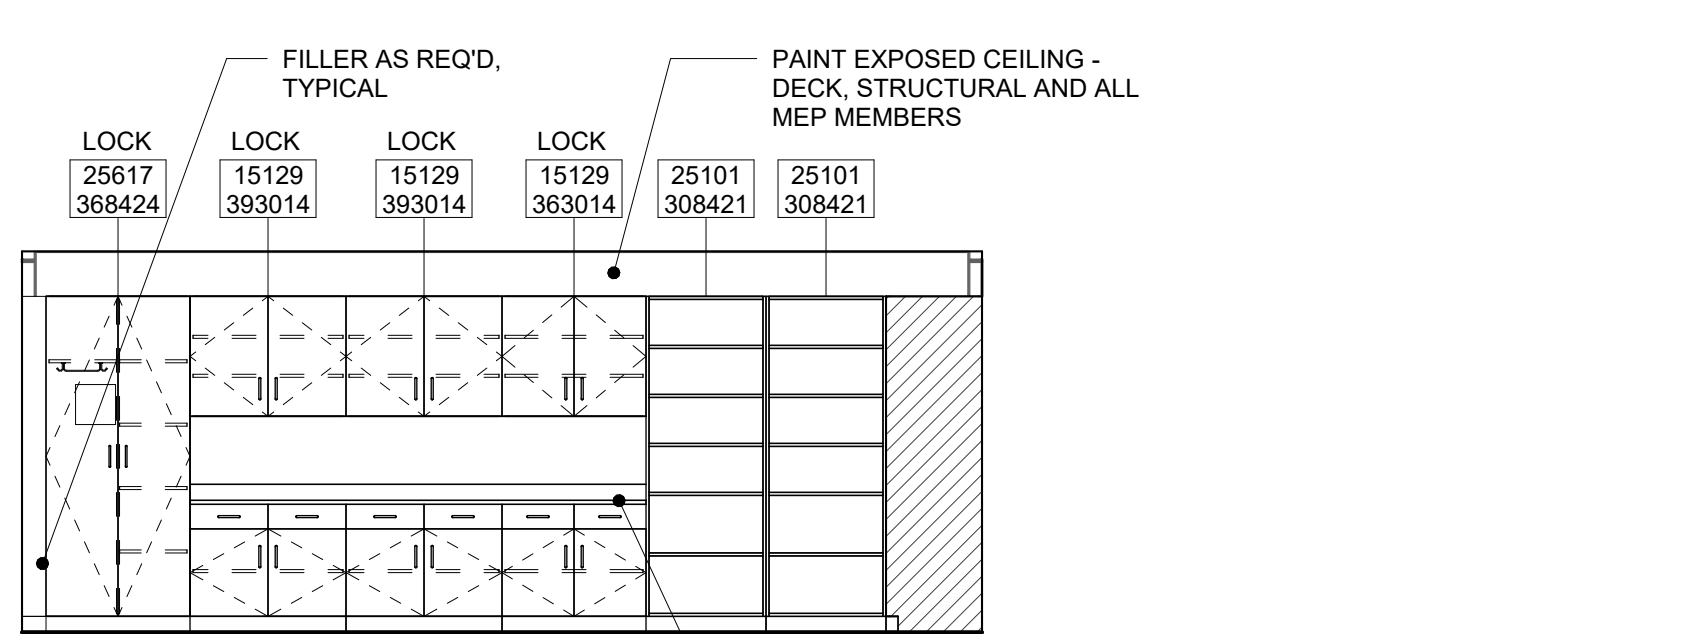

4 INTERIOR ELEVATION
A8.16 1/4" = 1'-0" B103.1 EPS CLASSROOM

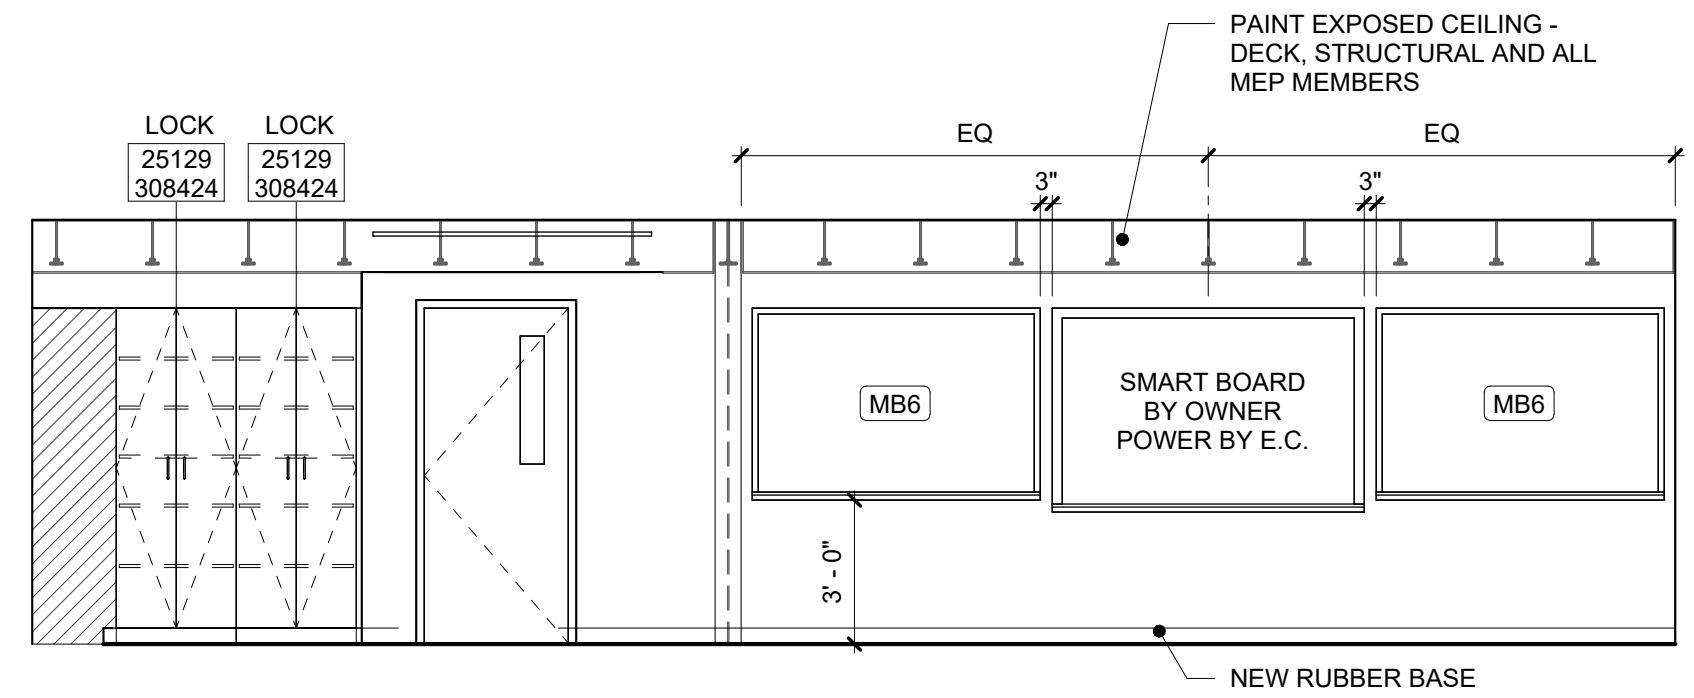

7 INTERIOR ELEVATION
A8.16 1/4" = 1'-0" B101.3 AUTO CLASSROOM




9 INTERIOR ELEVATION
A8.16 1/4" = 1'-0" B101.3 AUTO CLASSROOM



12 INTERIOR ELEVATION
A8.16 1/4" = 1'-0" B105.5 COLLISION REPAIR CLASSROOM













13 INTERIOR ELEVATION
A8.16 1/4" = 1'-0" B105.5 COLLISION REPAIR CLASSROOM

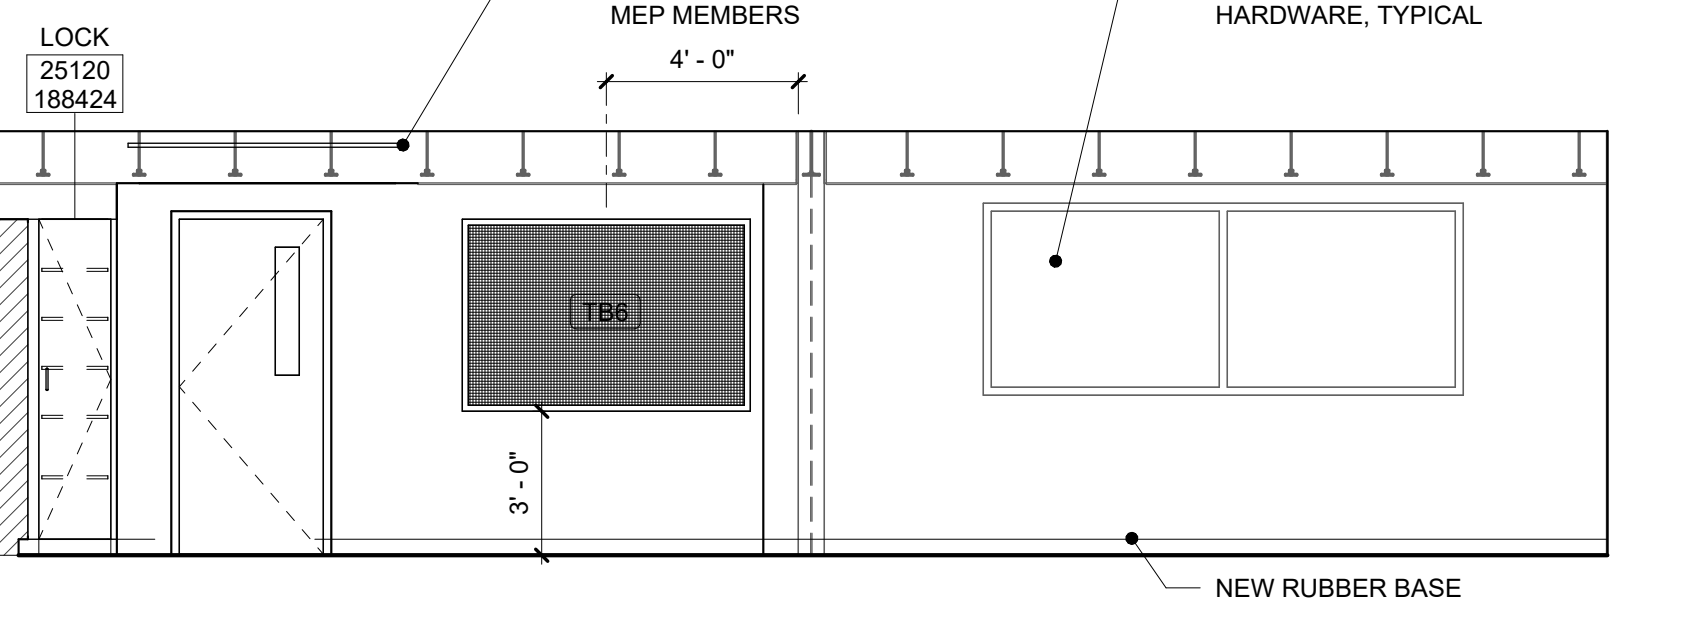

15 INTERIOR ELEVATION
A8.16 1/4" = 1'-0" B105.5 COLLISION REPAIR CLASSROOM

3/17/2025 5:03:02 PM

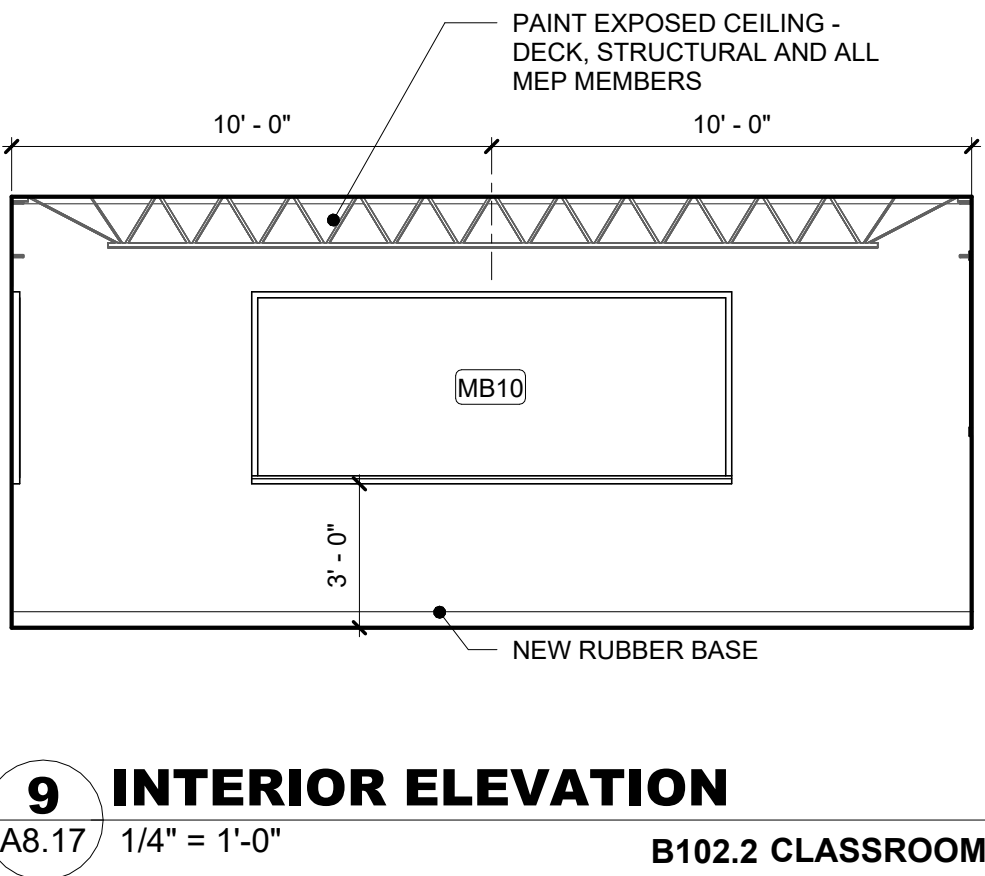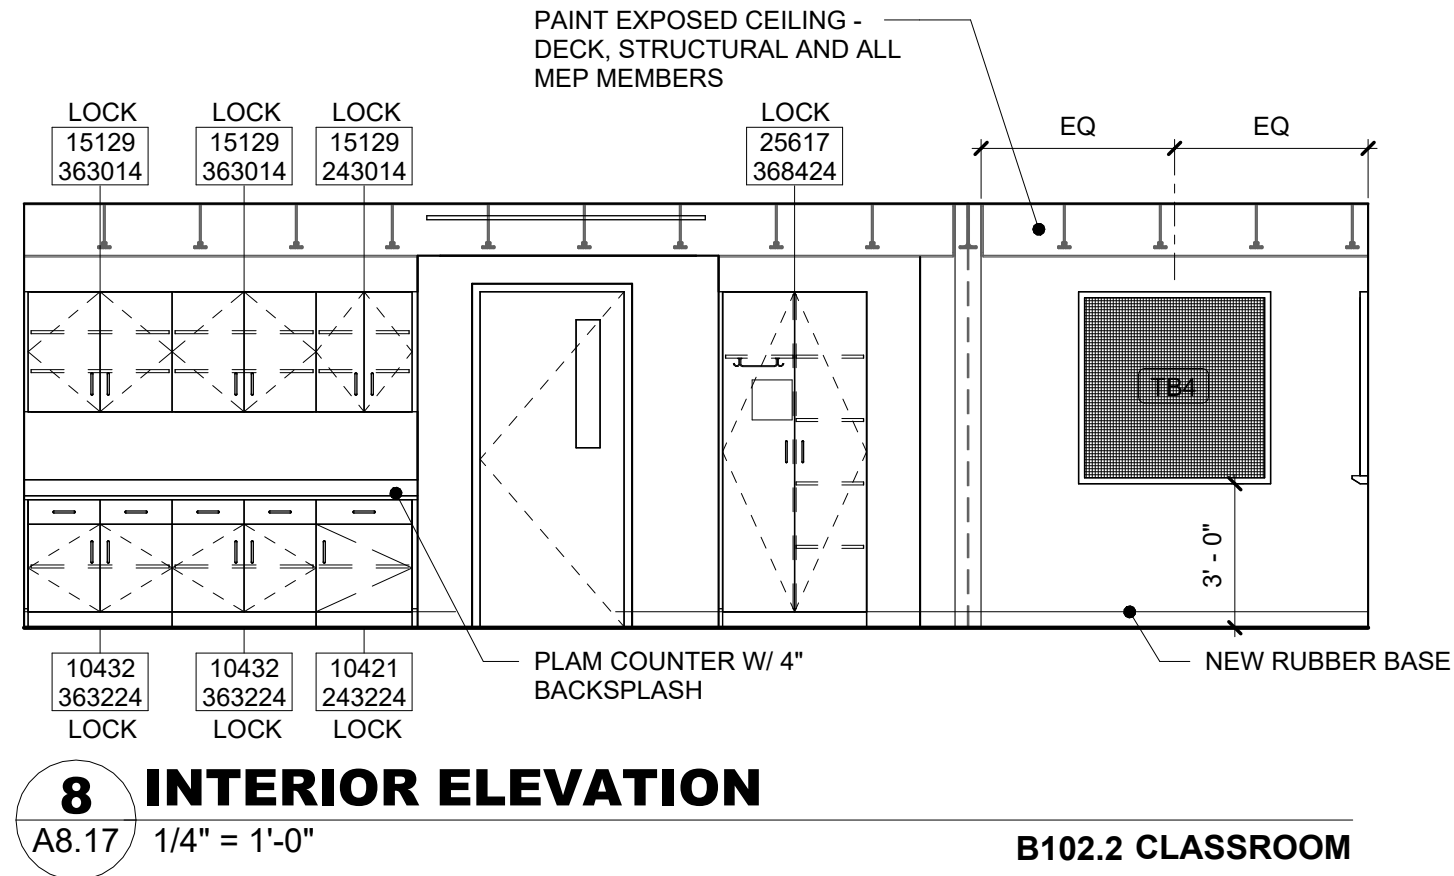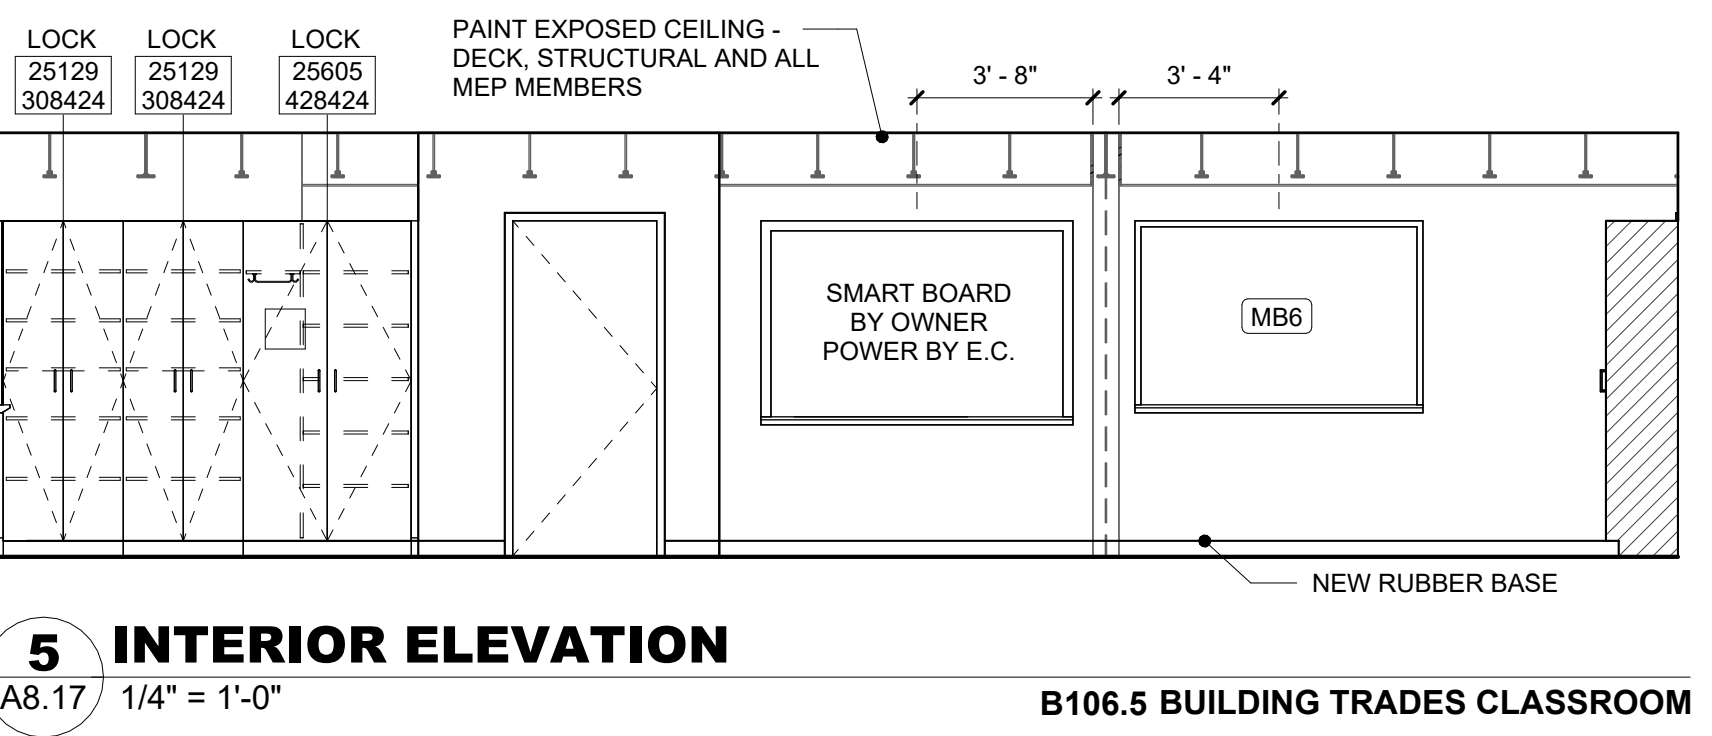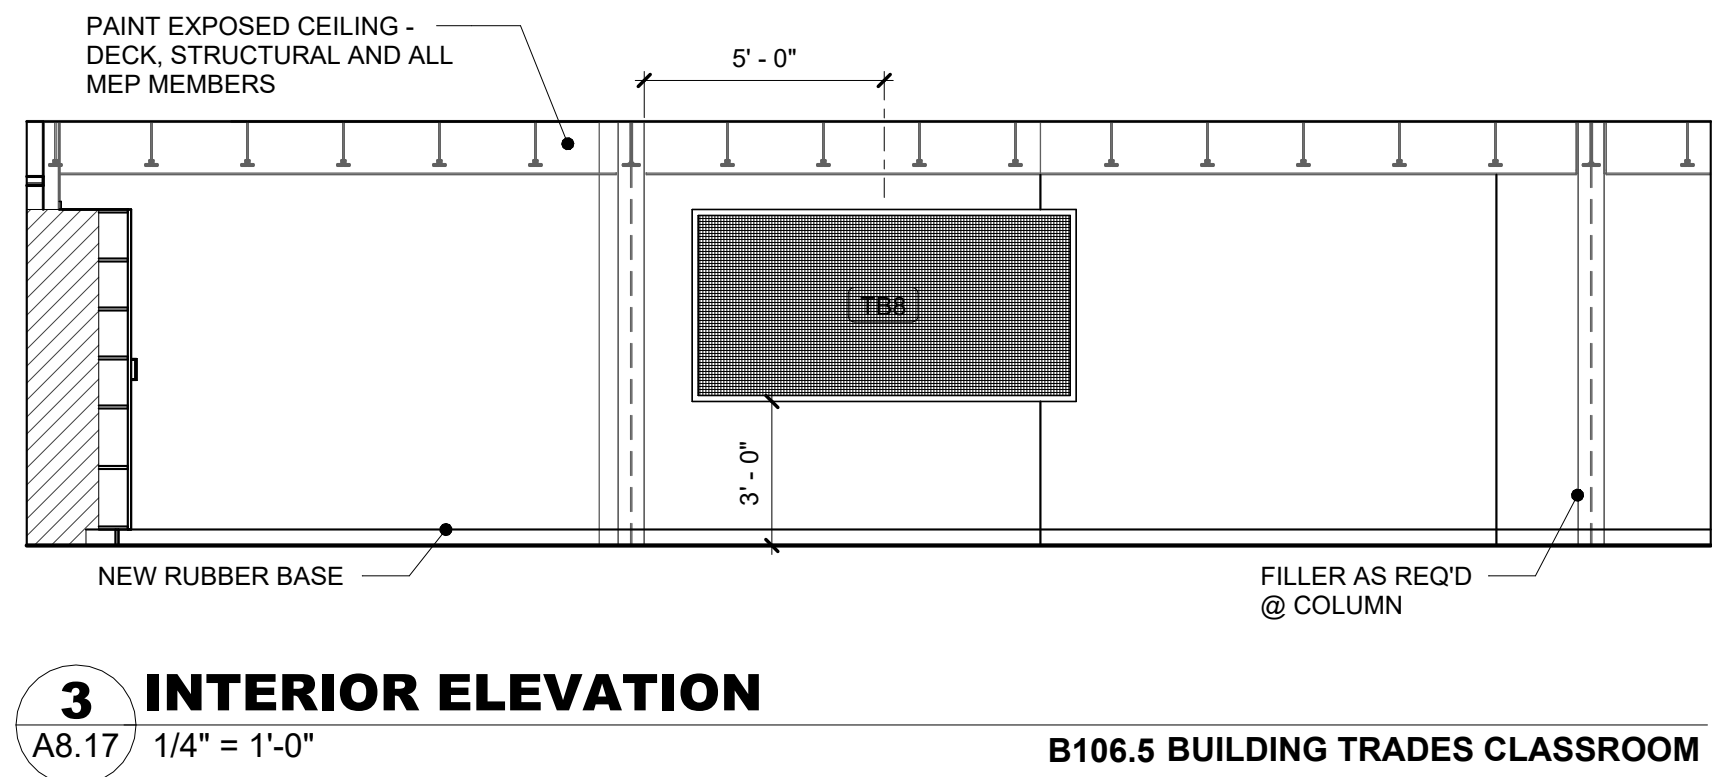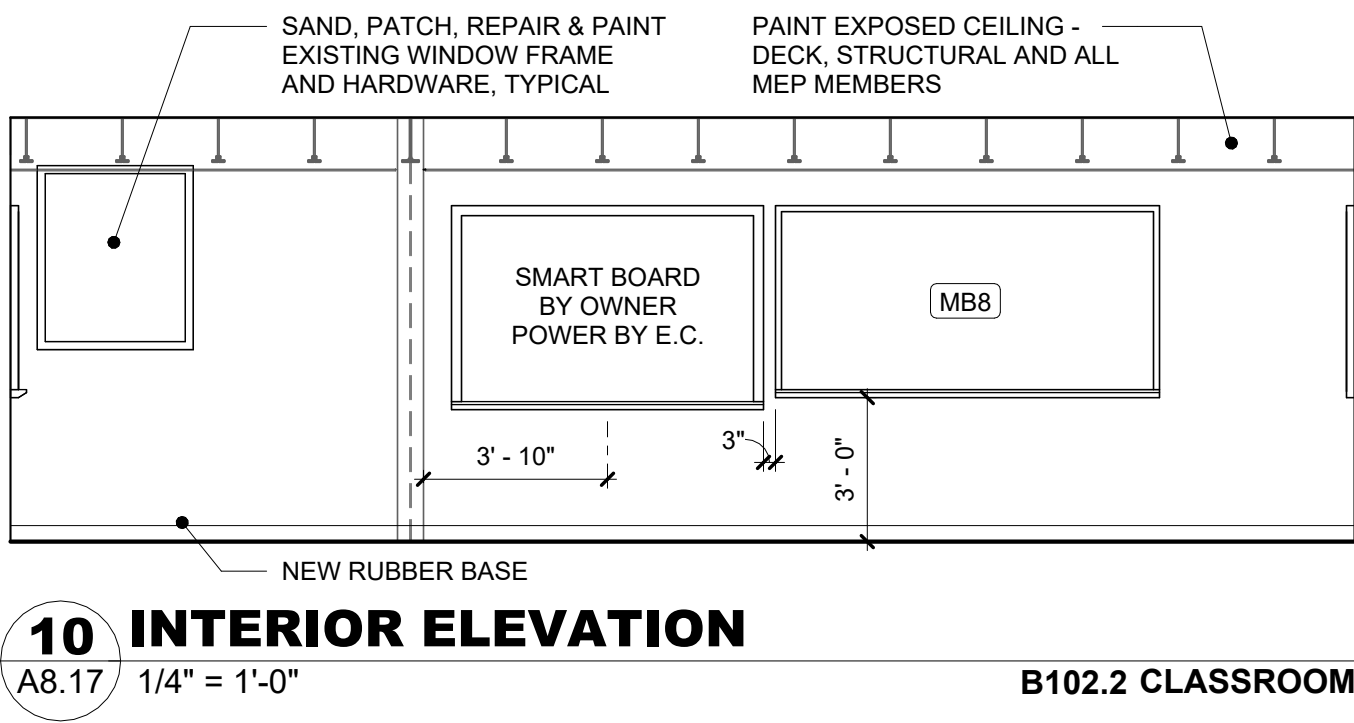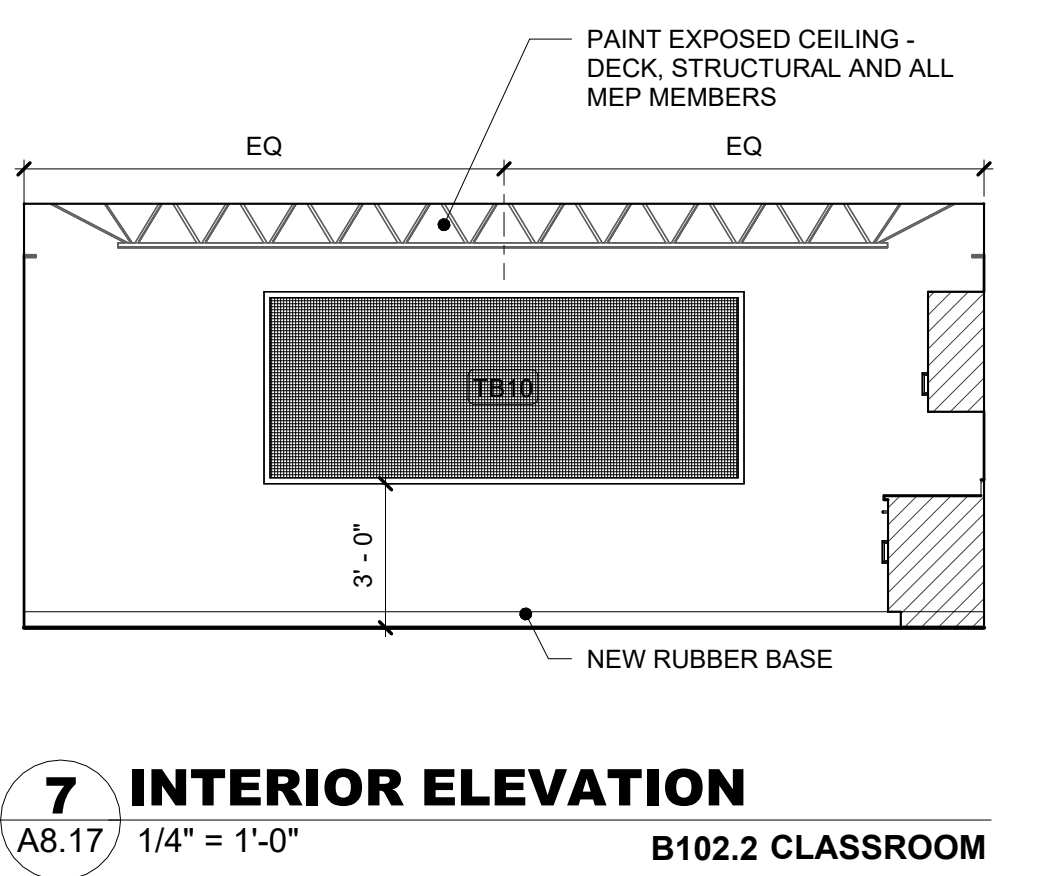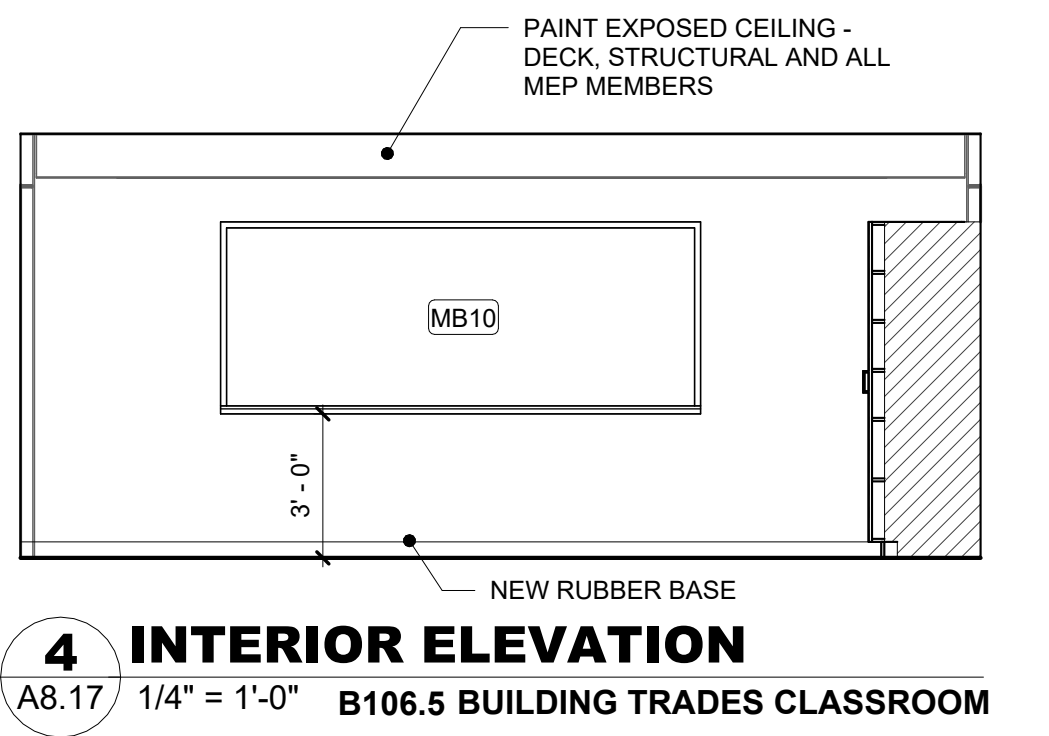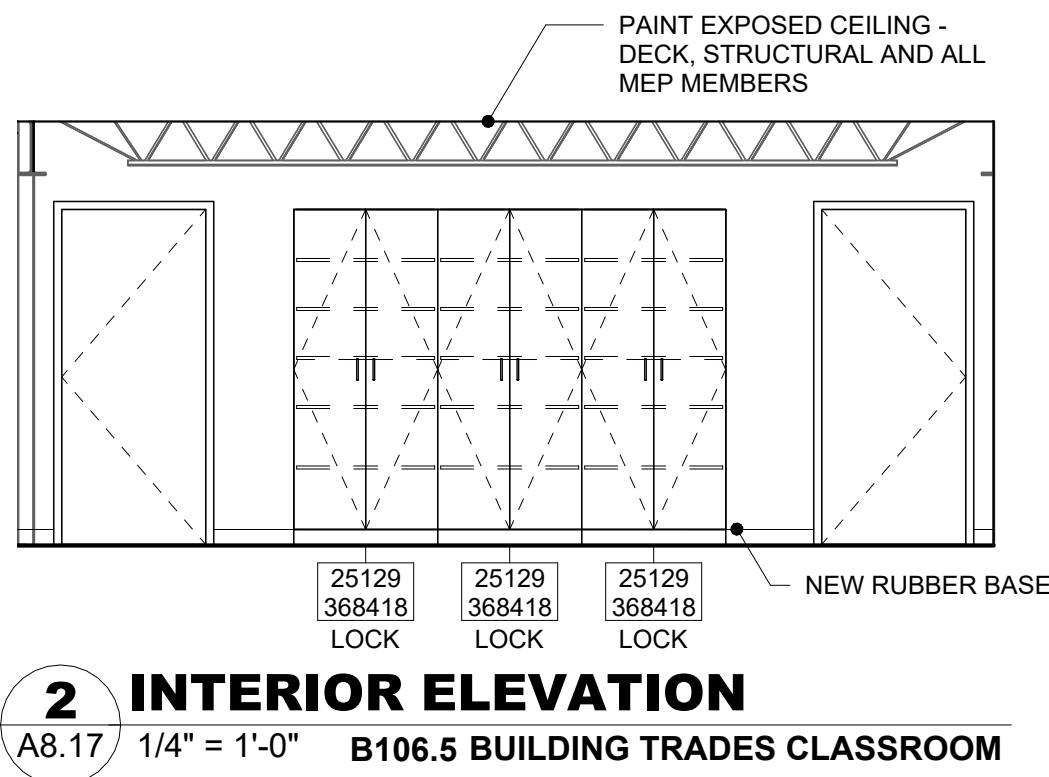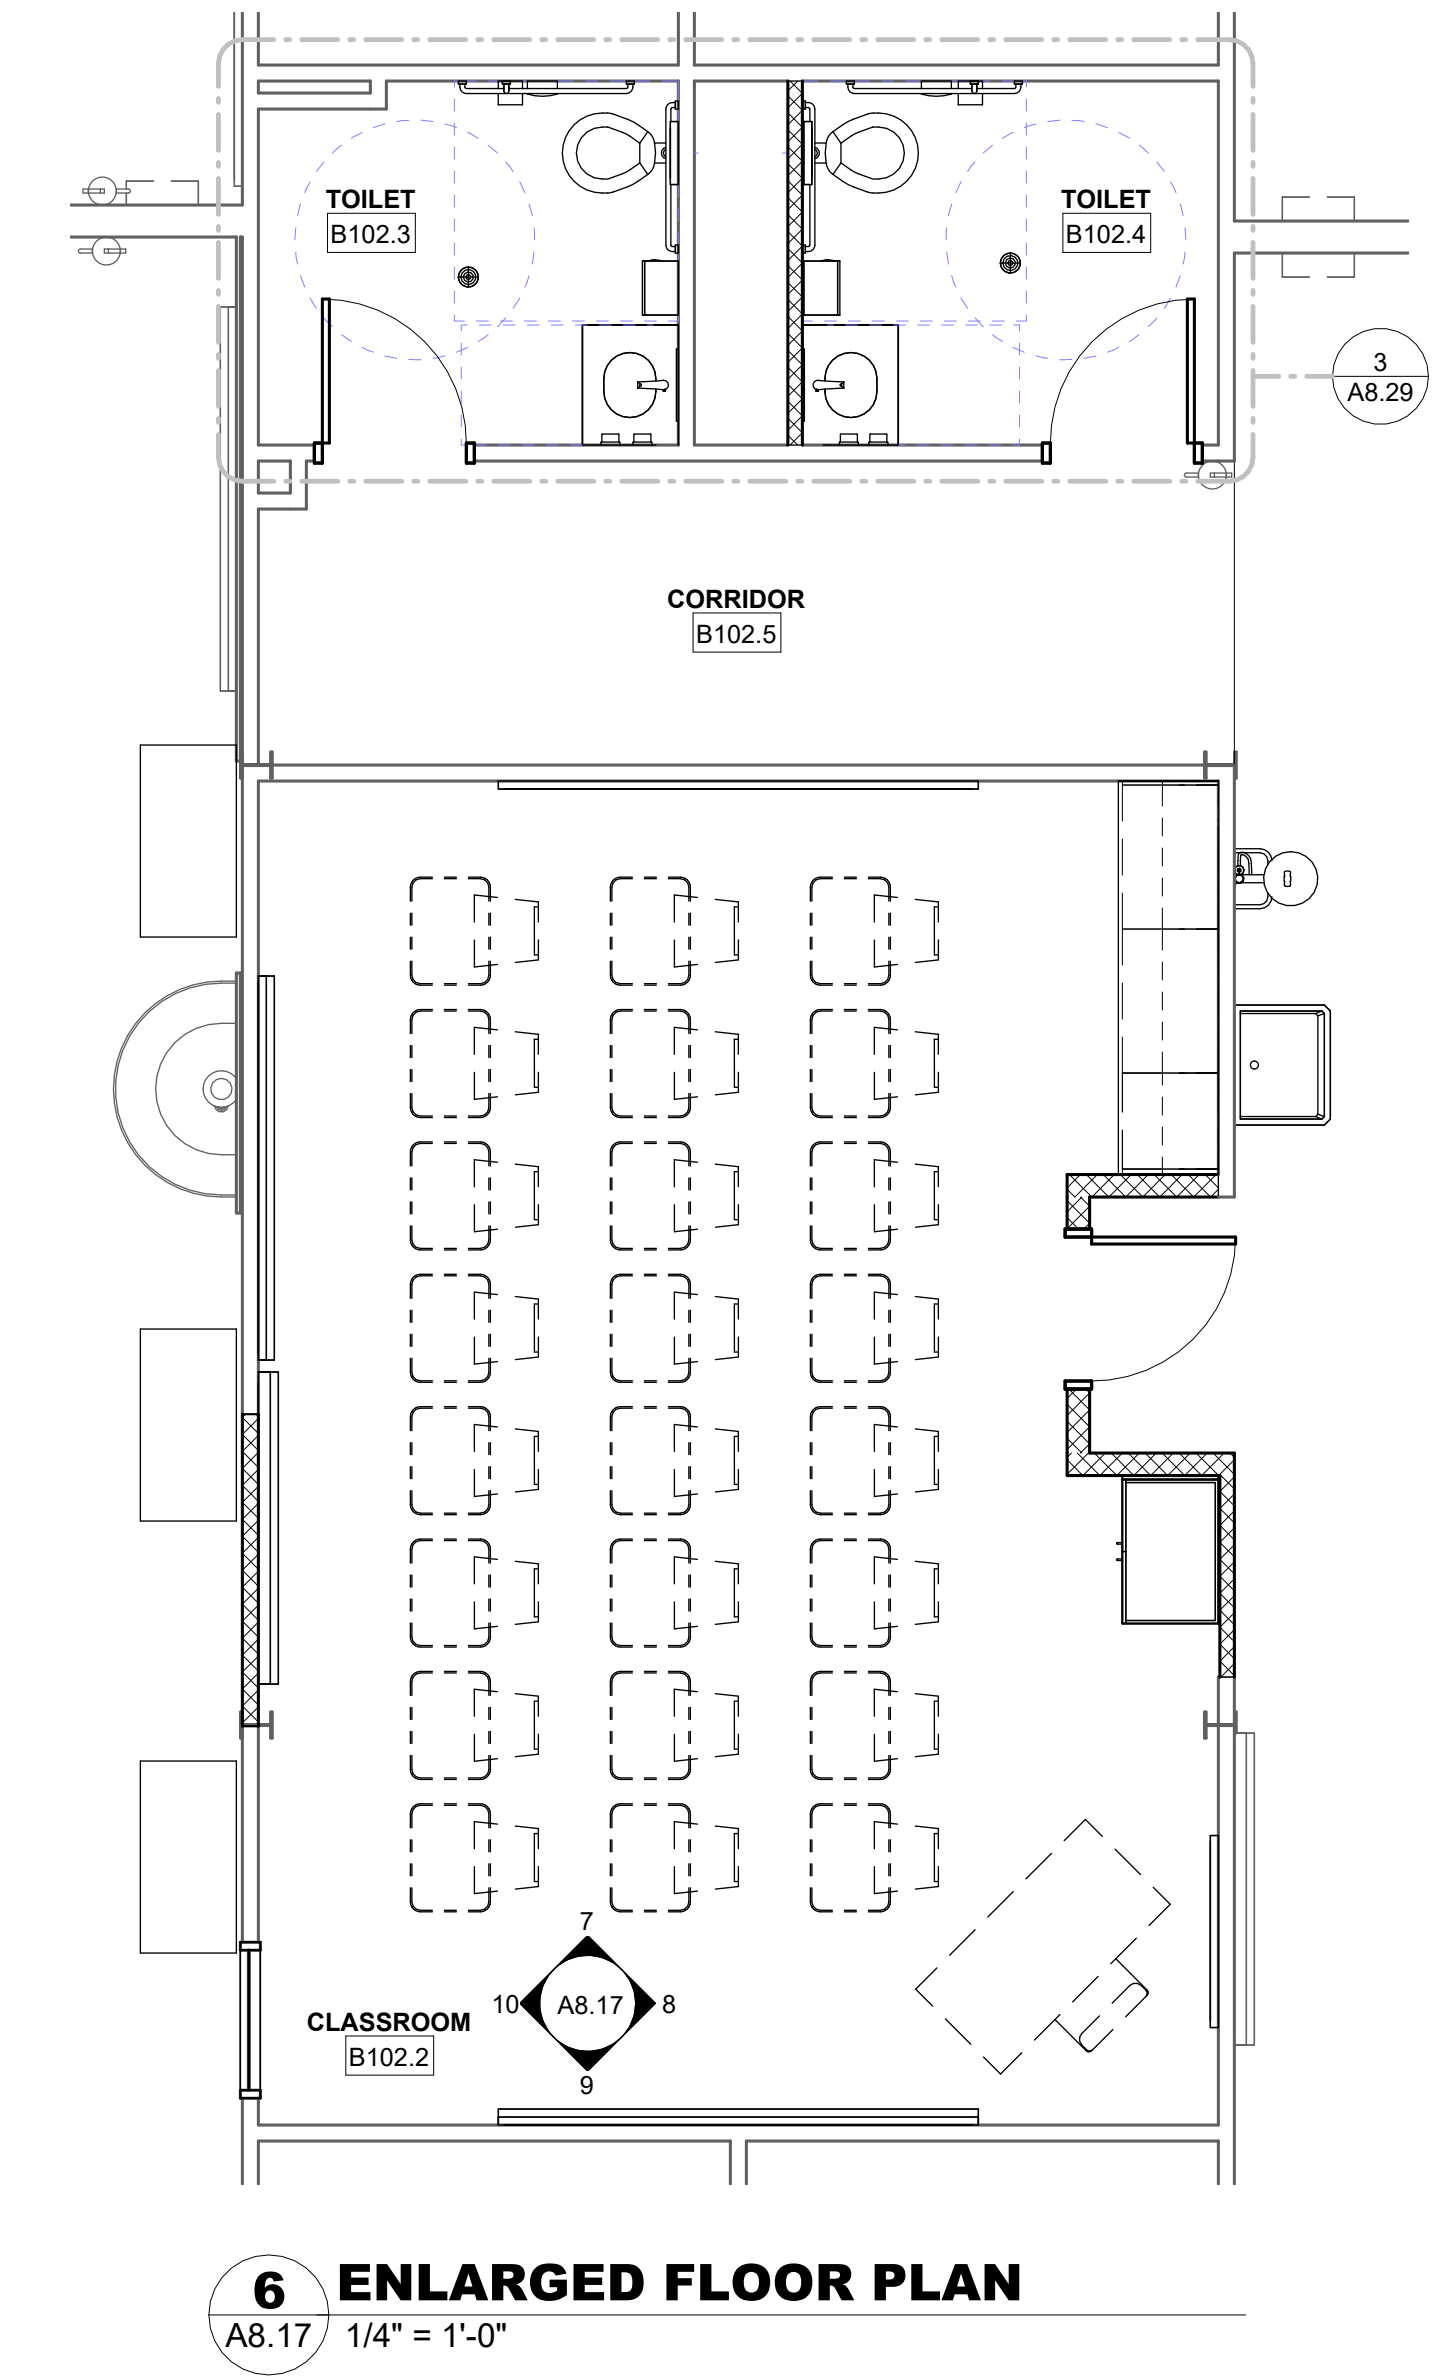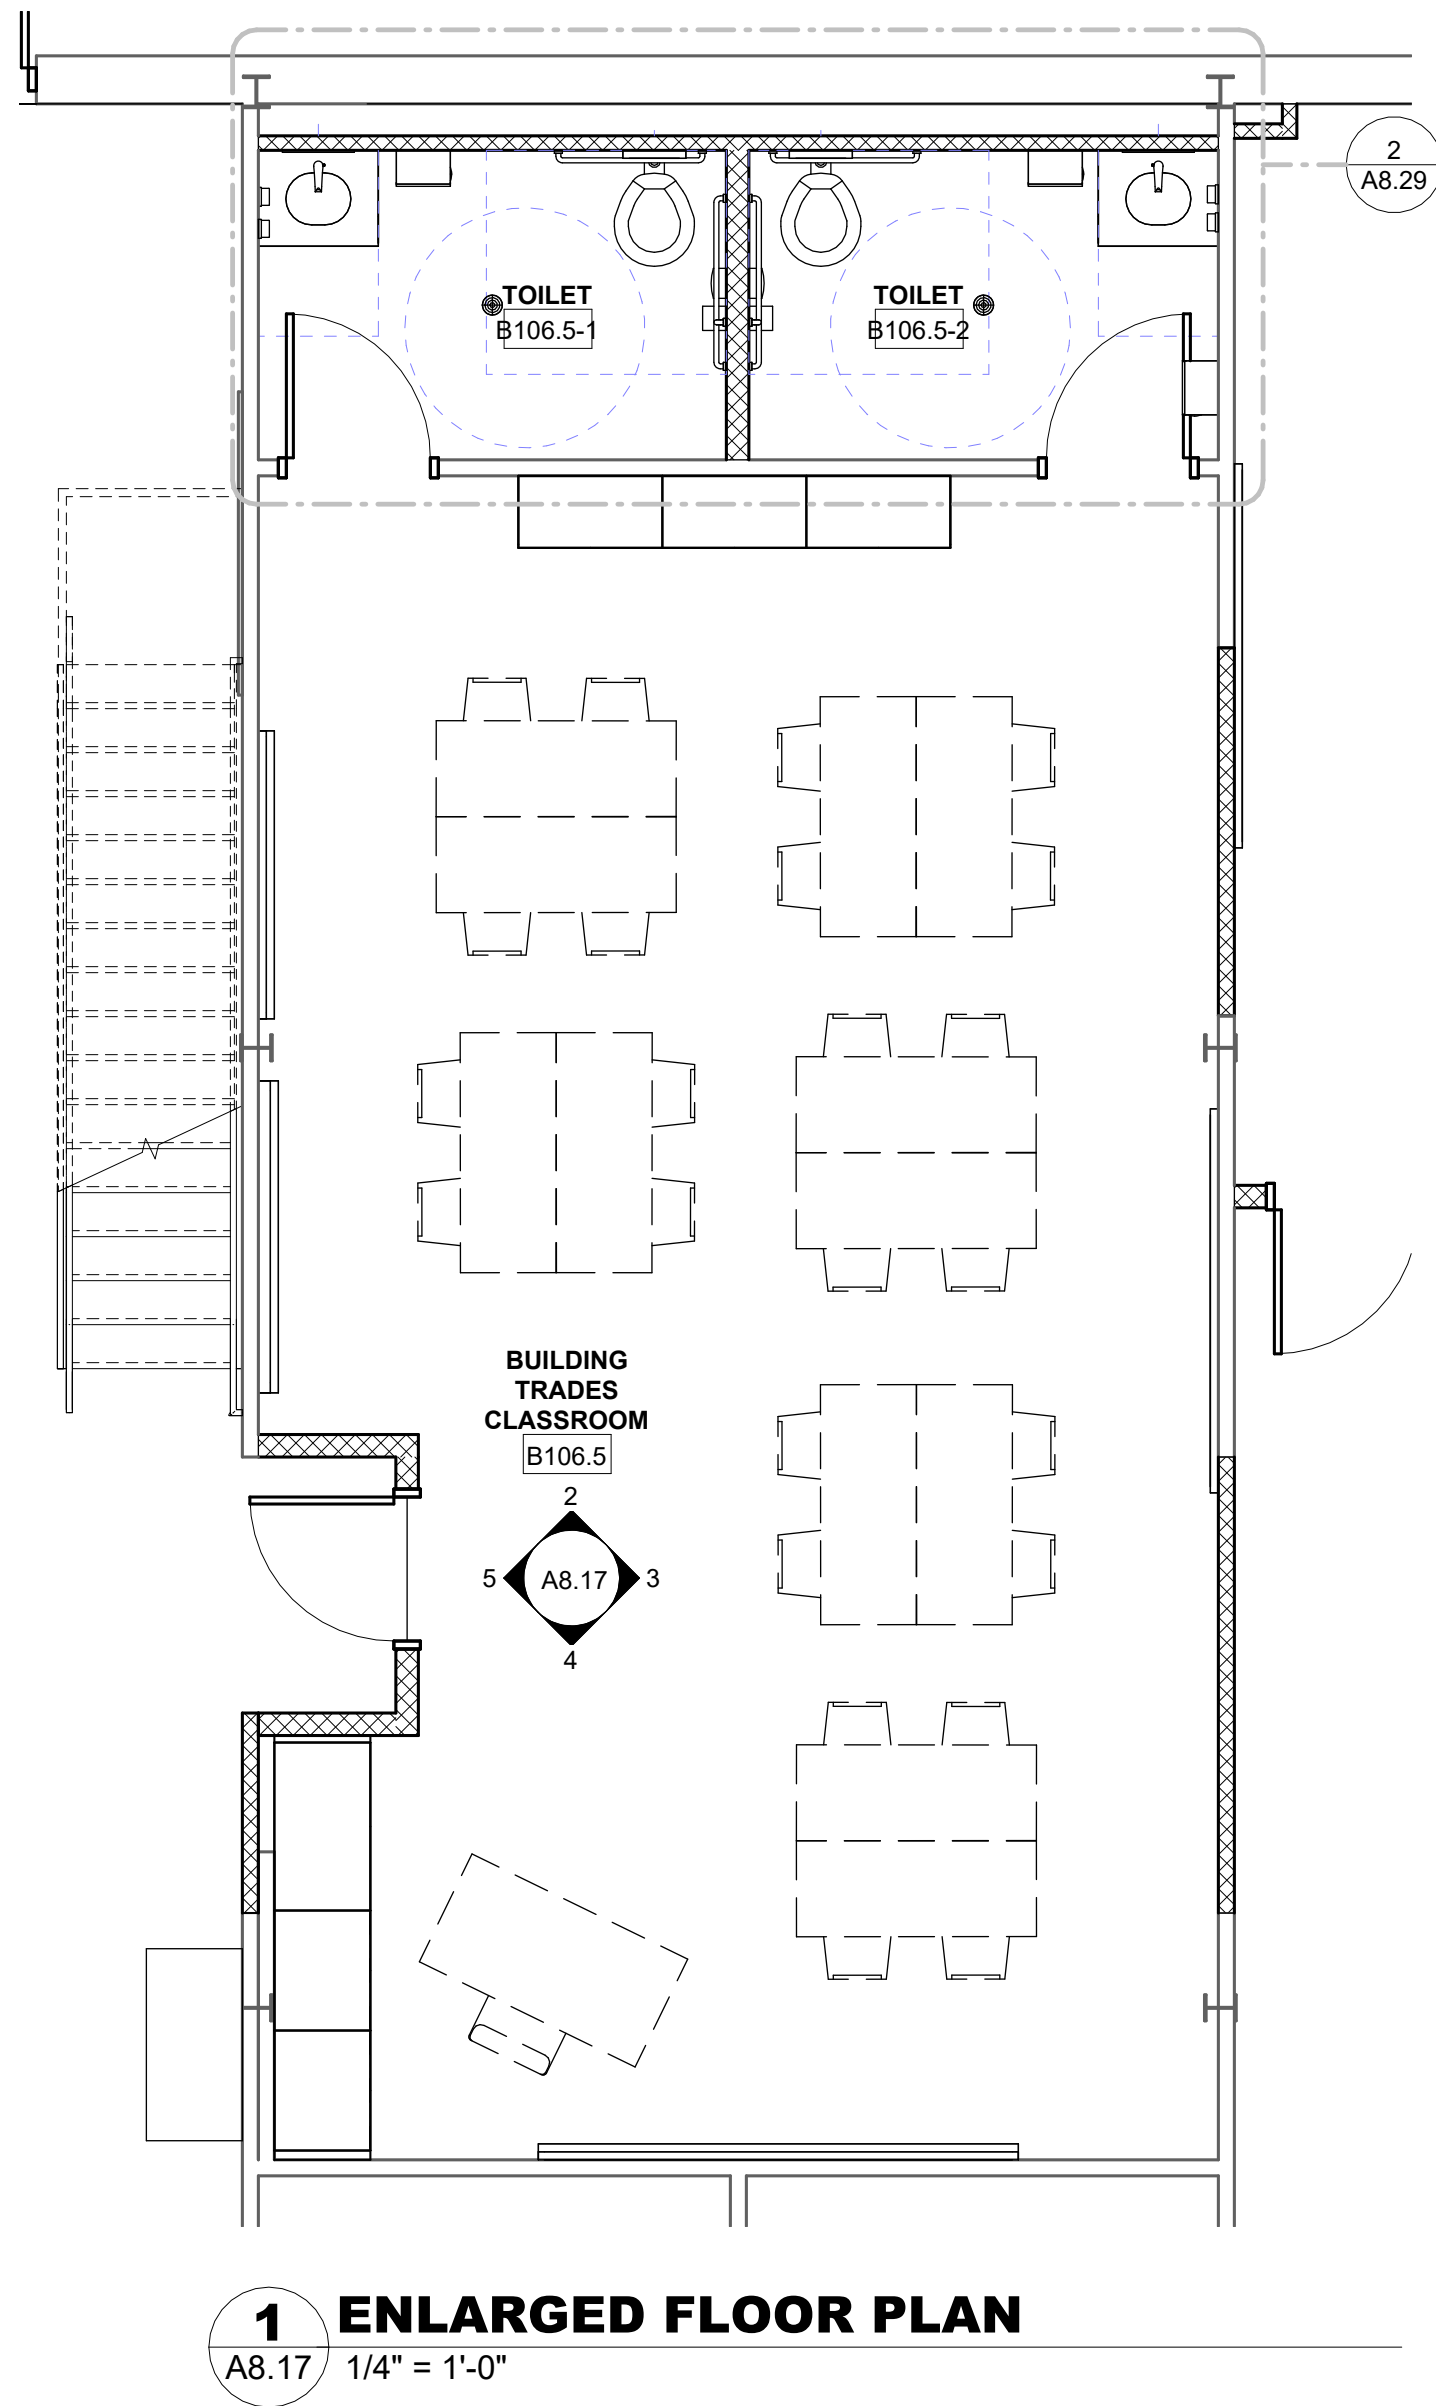

SEAL:

MAROTTA/MAIN

ARCHITECTS

WWW.MAROTTAMAIN.COM

CONSULTANT:

DCIU

Empowering Partnerships For Education

ISSUE DATES

DATE:	DESCRIPTION:
03/17/2025	BID SET

PROJ # : 21-DCIU-03

DRAWN BY : Author

SHEET TITLE:

INTERIOR
ELEVATIONS - LEVEL 1
- AREA B4


SHEET NUMBER:

A8.17


BID SET

ADDITIONS AND RENOVATIONS TO THE
FOLCROFT TECHNICAL SCHOOL
DELAWARE COUNTY
INTERMEDIATE UNIT
701 HENDERSON BLVD.
FOLCROFT, PA 19032


3/17/2025 5:03:16 PM

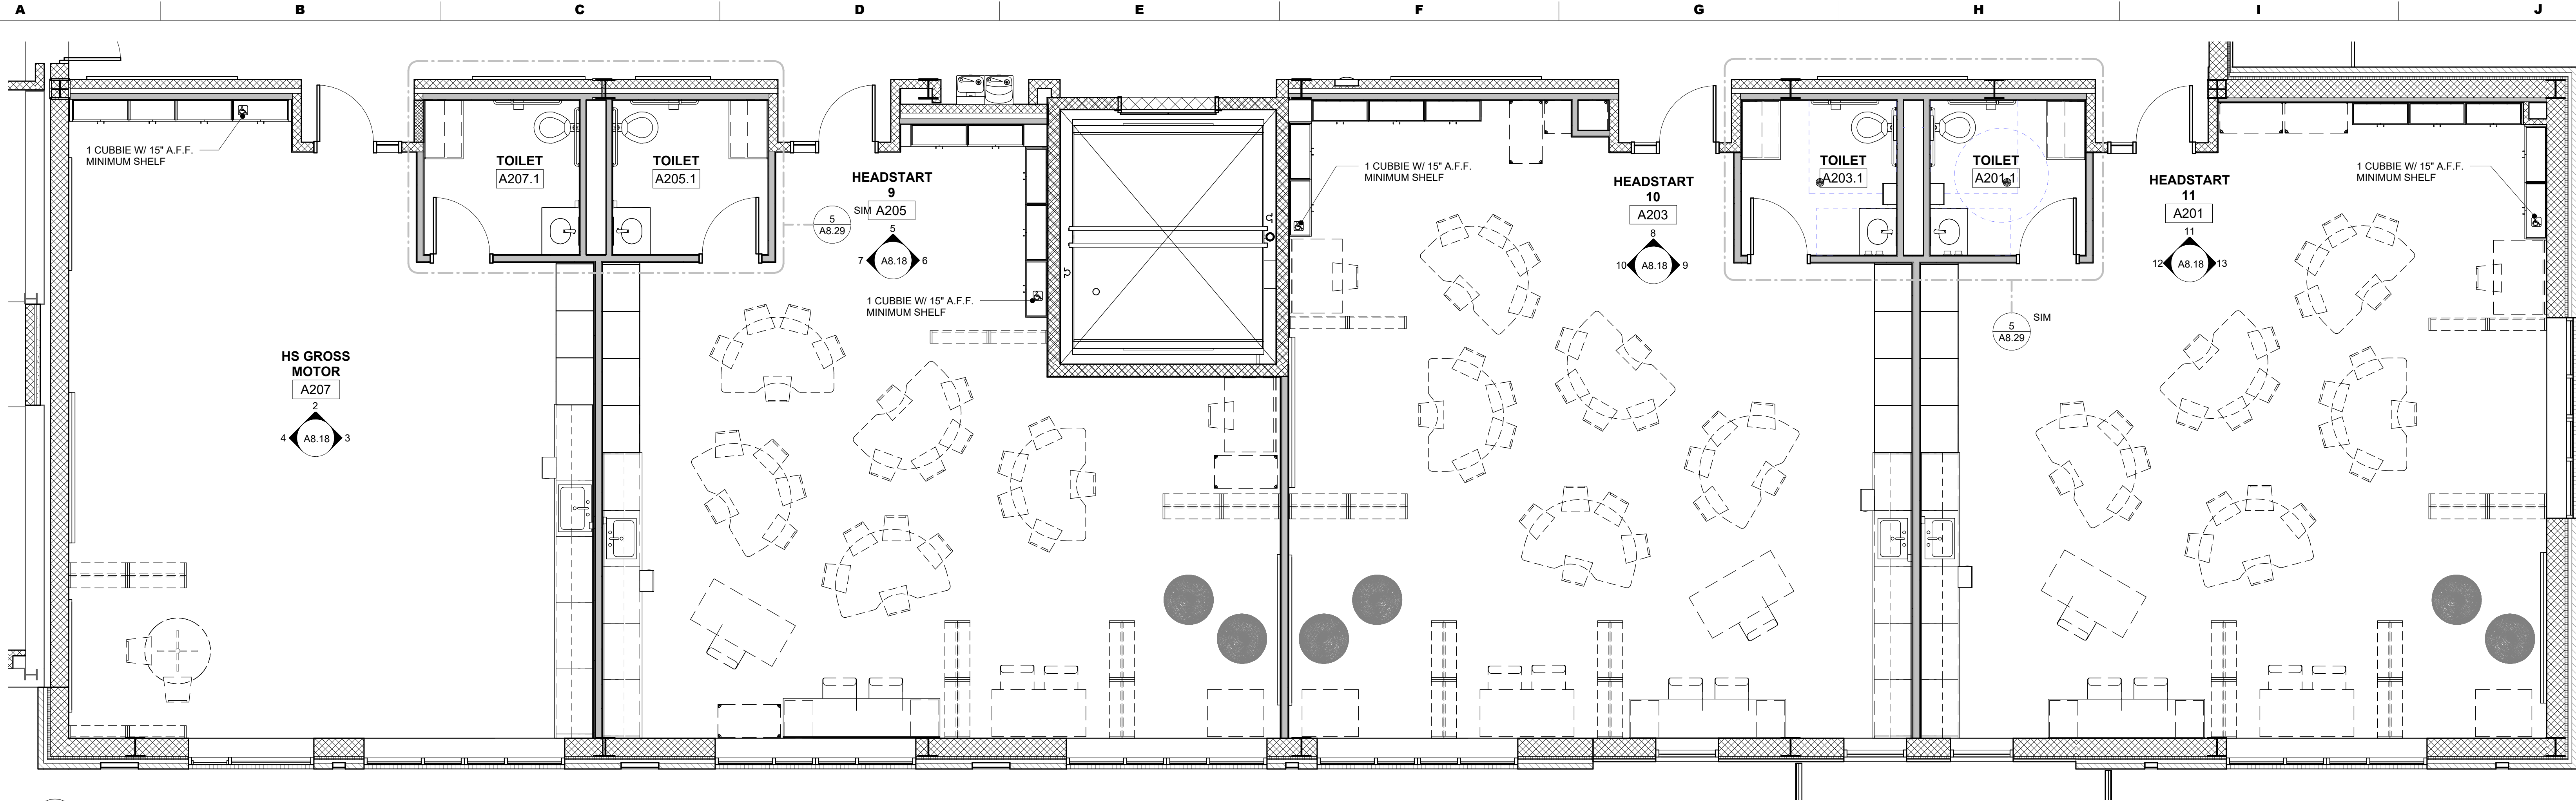


1 ENLARGED PLAN - LEVEL 2 AREA A1 - HEADSTART
A8.18 1/4" = 1'-0"

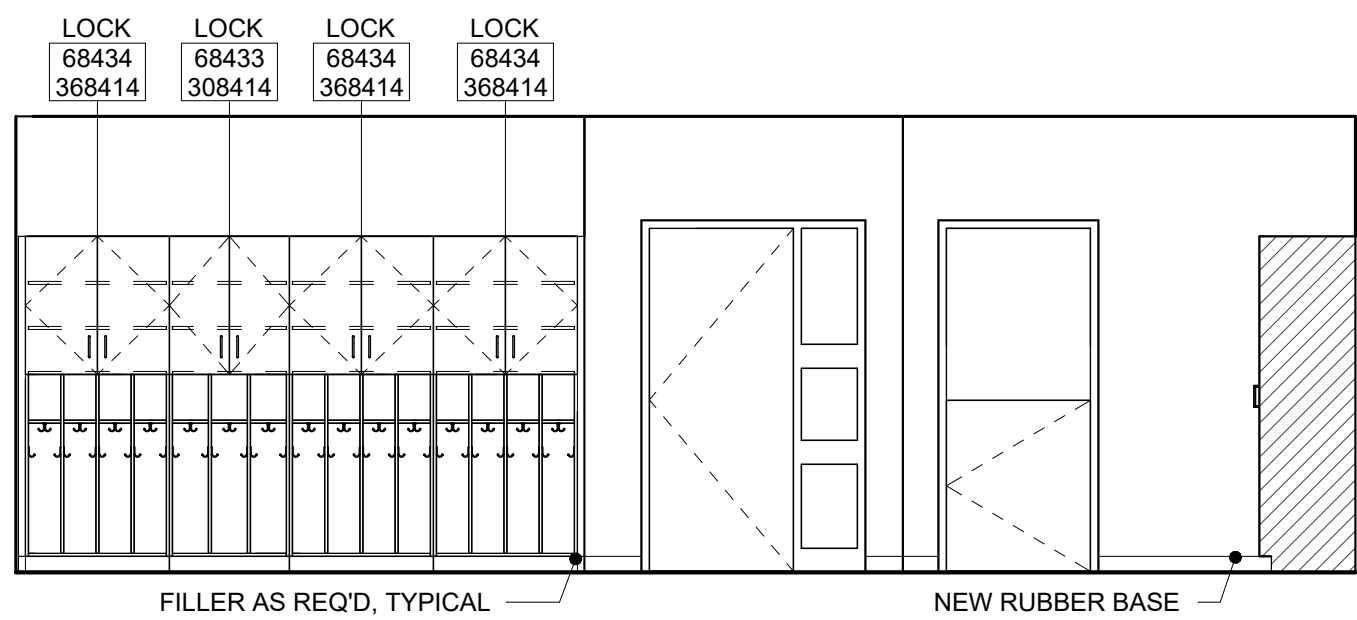


2 INTERIOR ELEVATION
A8.18 1/4" = 1'-0" A207 HS GROSS MOTOR

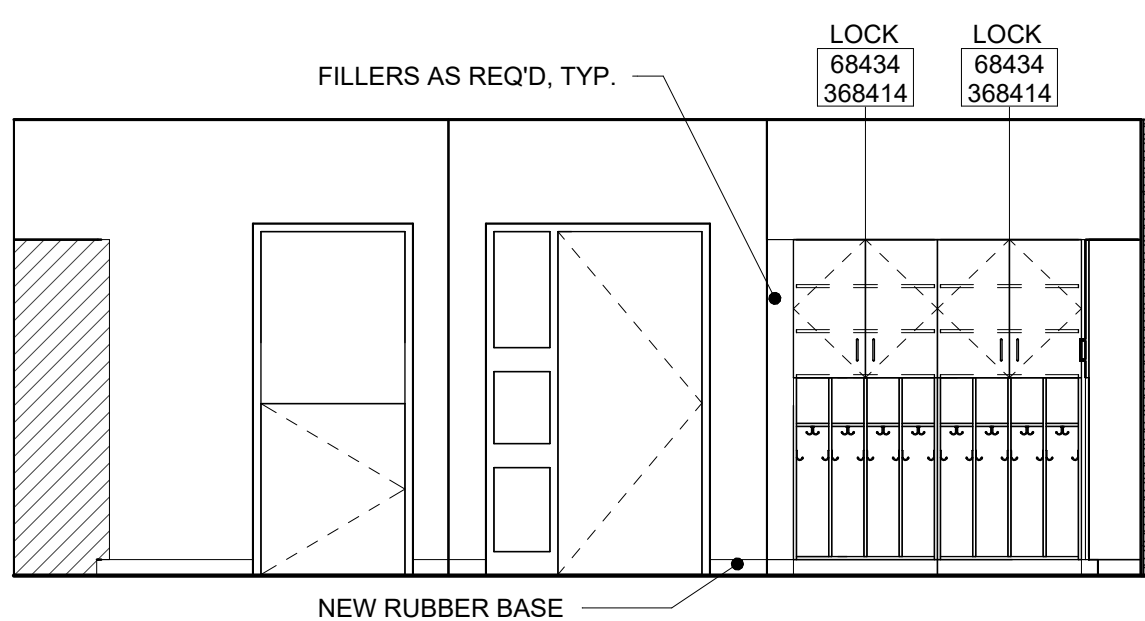


5 INTERIOR ELEVATION
A8.18 1/4" = 1'-0" A205 HEADSTART 9

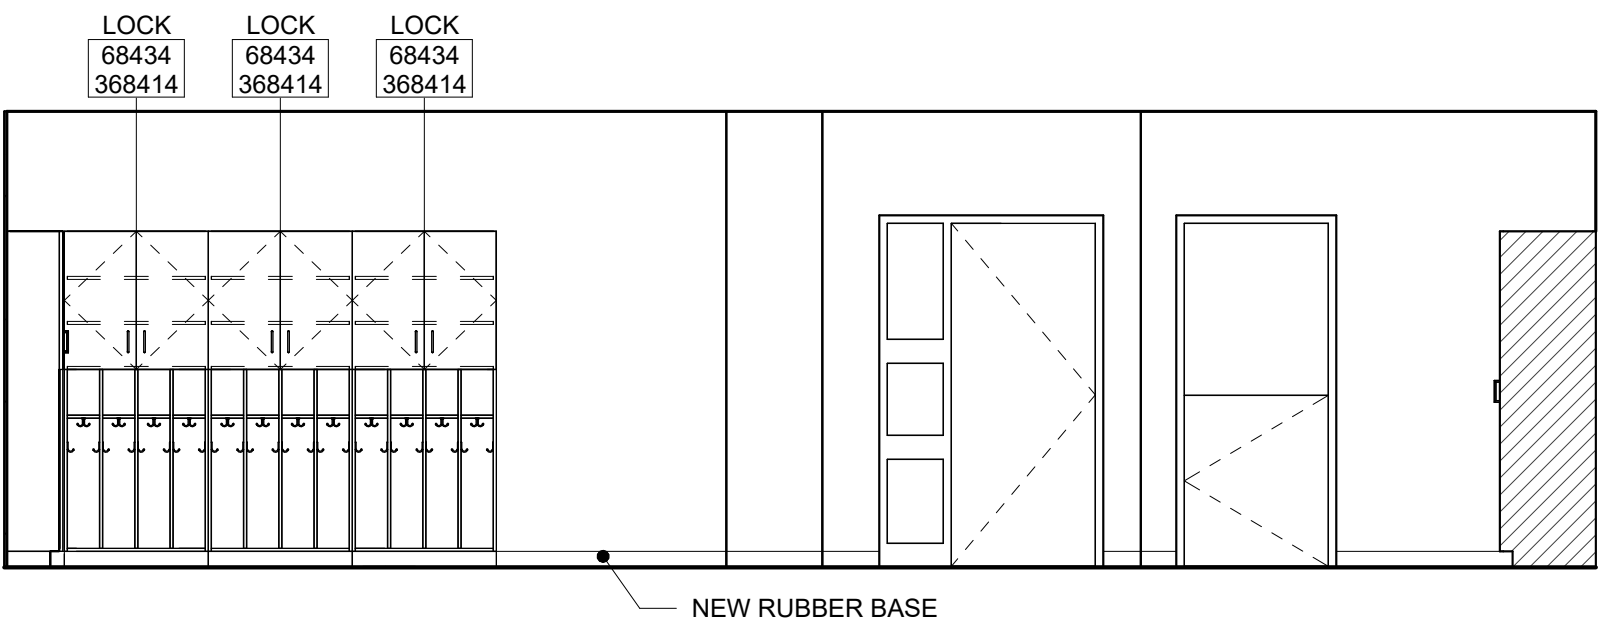


8 INTERIOR ELEVATION
A8.18 1/4" = 1'-0" A203 HEADSTART 10

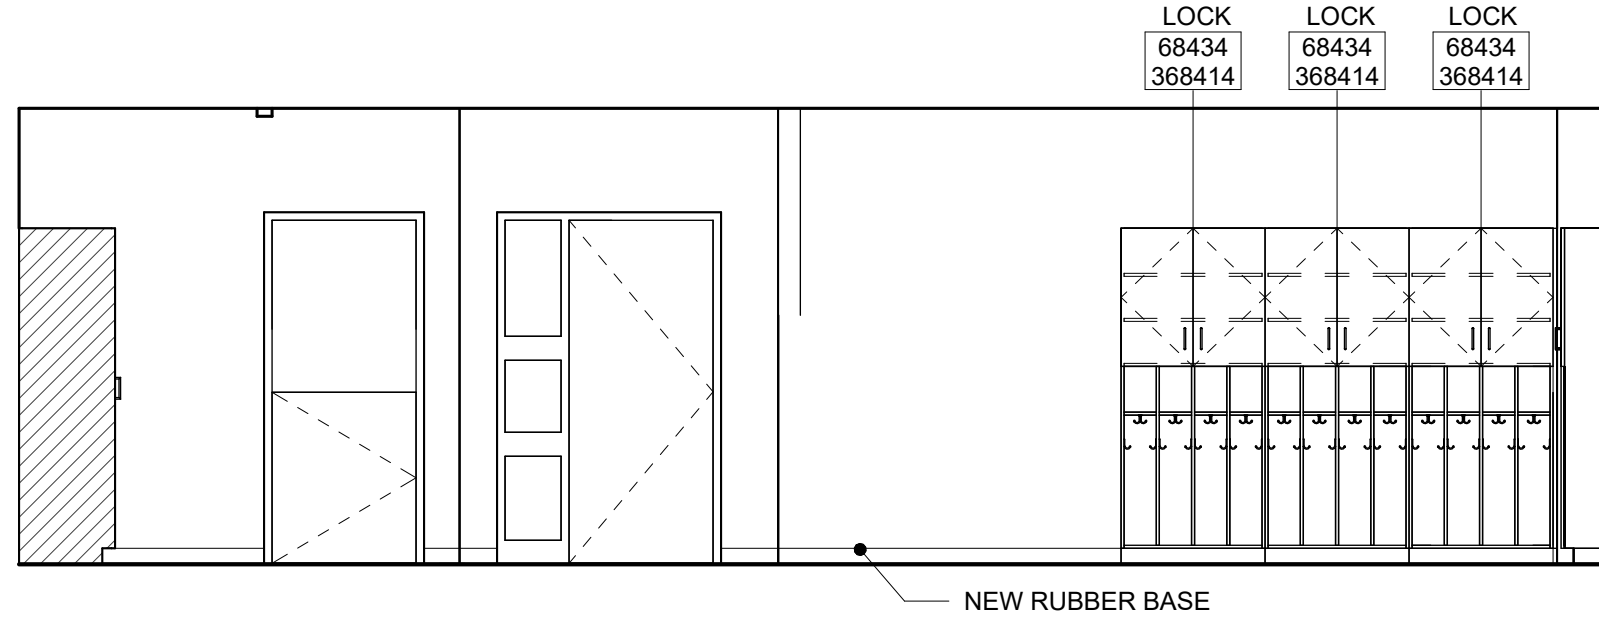


11 INTERIOR ELEVATION
A8.18 1/4" = 1'-0" A201 HEADSTART 11

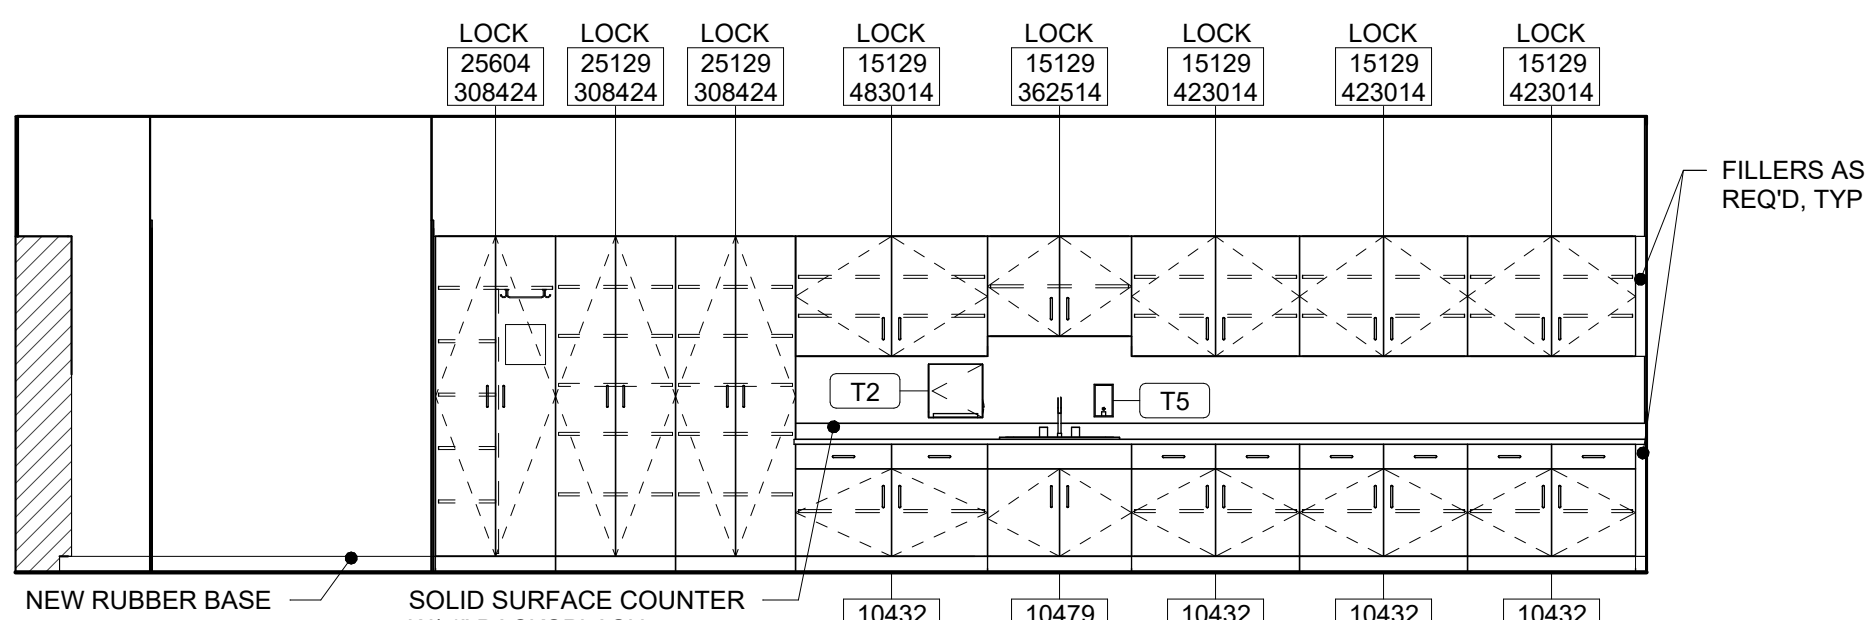


3 INTERIOR ELEVATION
A8.18 1/4" = 1'-0" A207 HS GROSS MOTOR

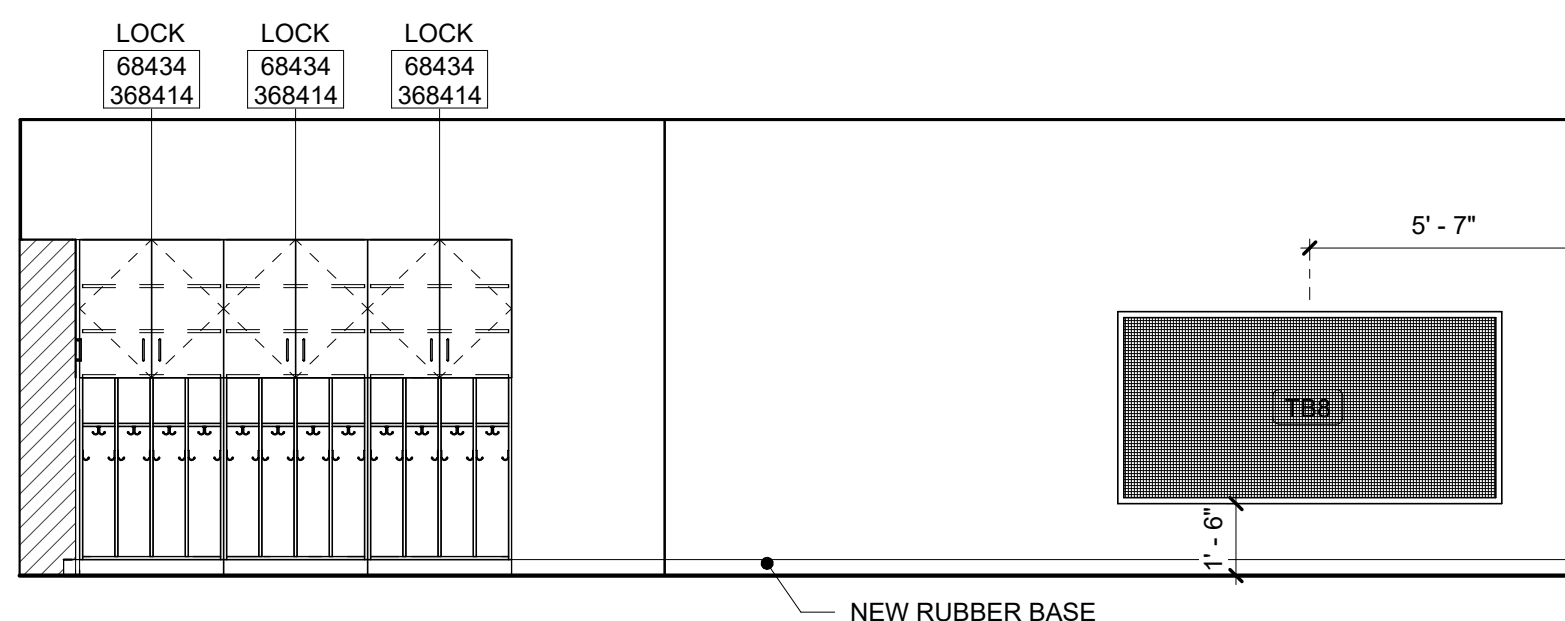


6 INTERIOR ELEVATION
A8.18 1/4" = 1'-0" A205 HEADSTART 9

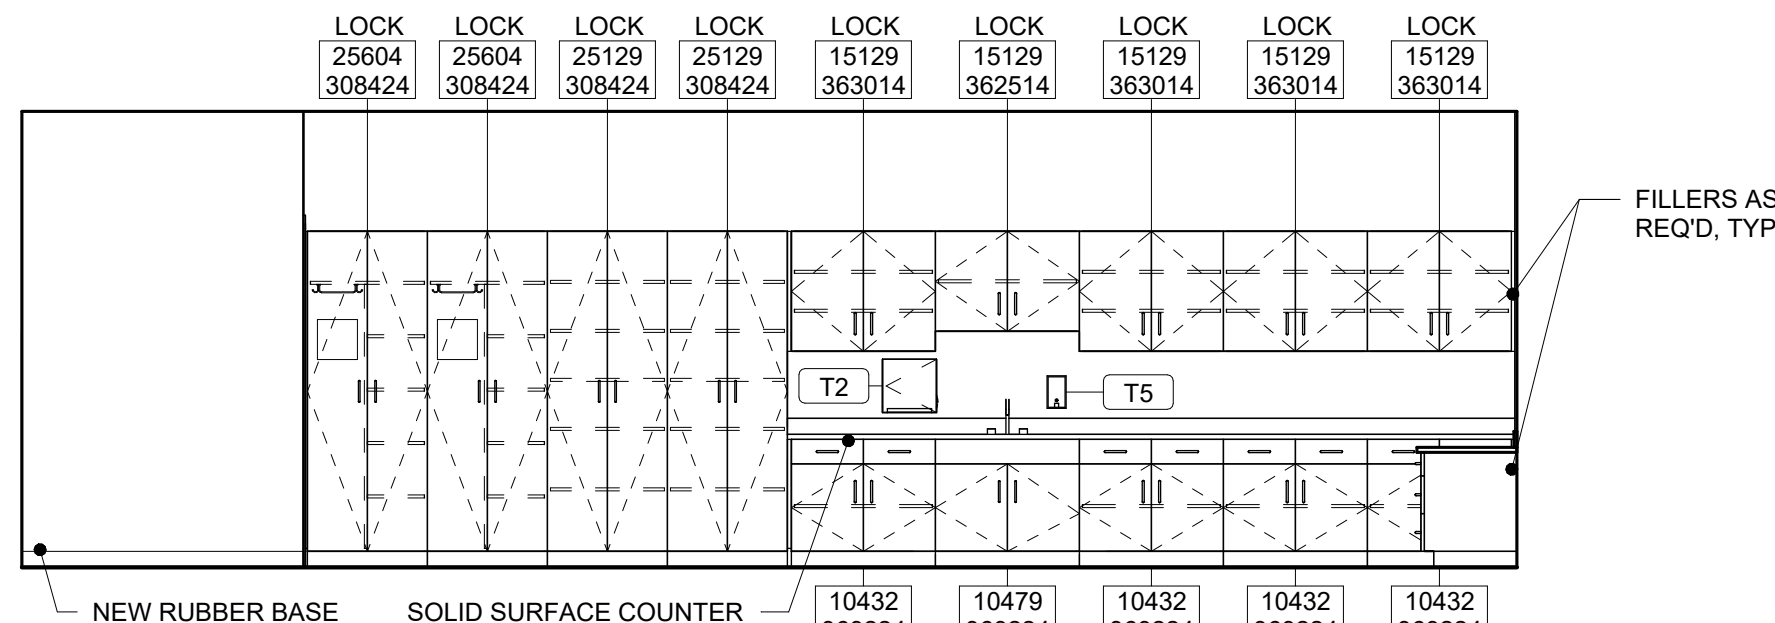


9 INTERIOR ELEVATION
A8.18 1/4" = 1'-0" A203 HEADSTART 10

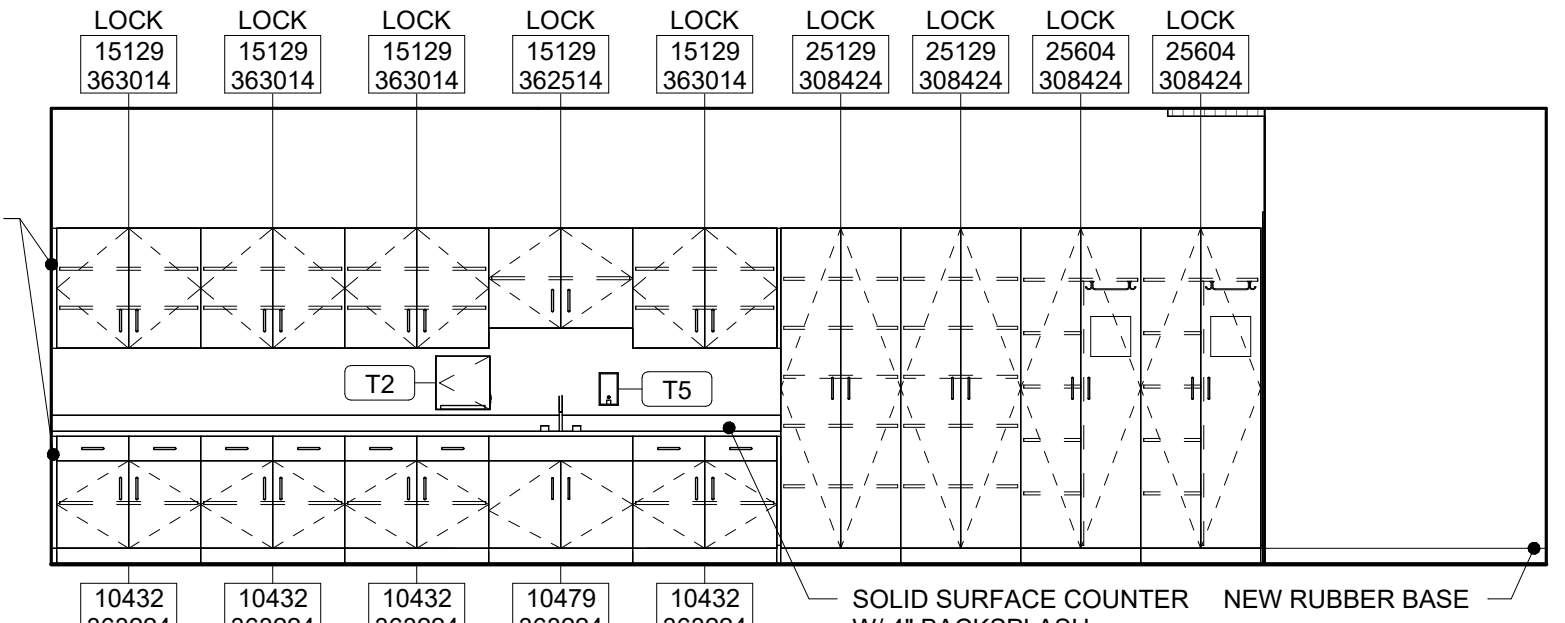


12 INTERIOR ELEVATION
A8.18 1/4" = 1'-0" A201 HEADSTART 11

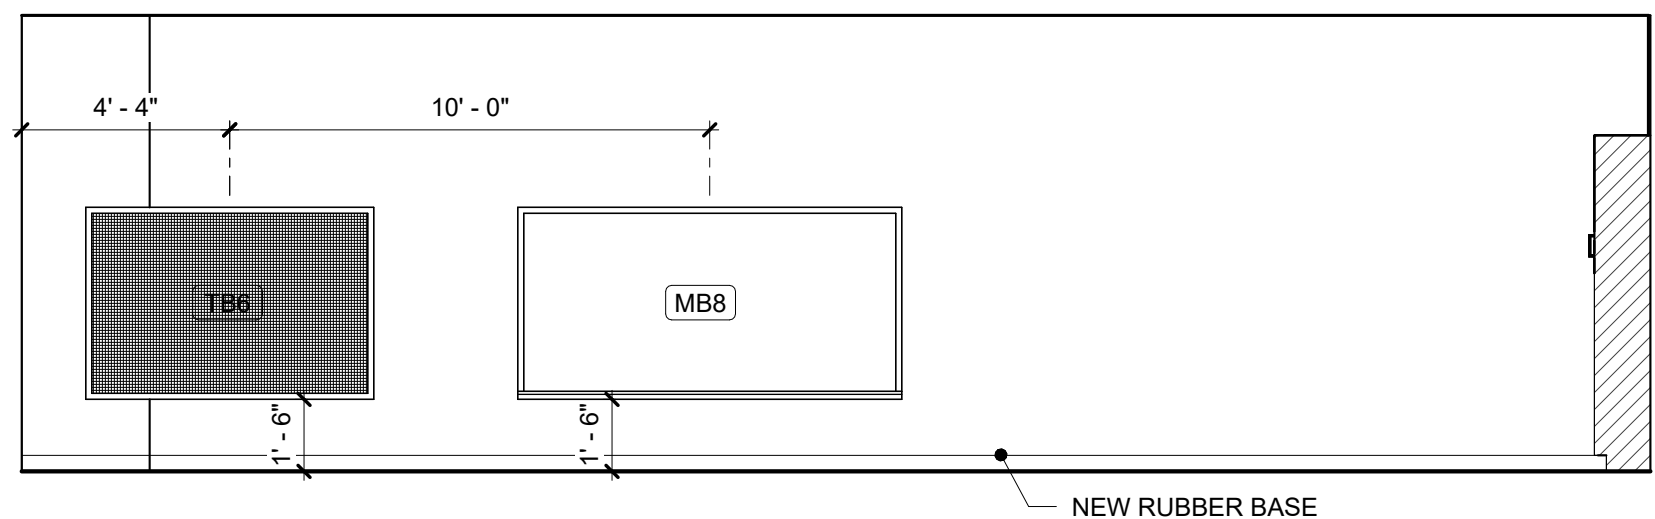


4 INTERIOR ELEVATION
A8.18 1/4" = 1'-0" A207 HS GROSS MOTOR

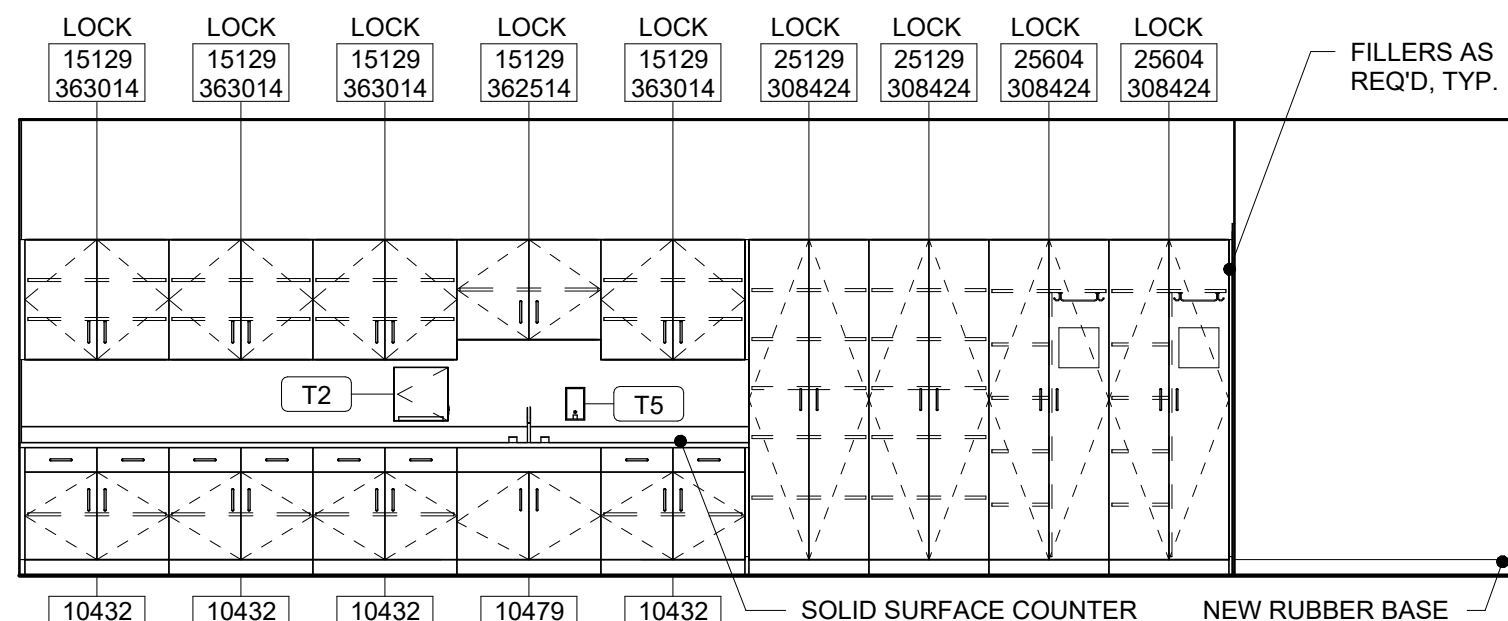

7 INTERIOR ELEVATION
A8.18 1/4" = 1'-0" A205 HEADSTART 9

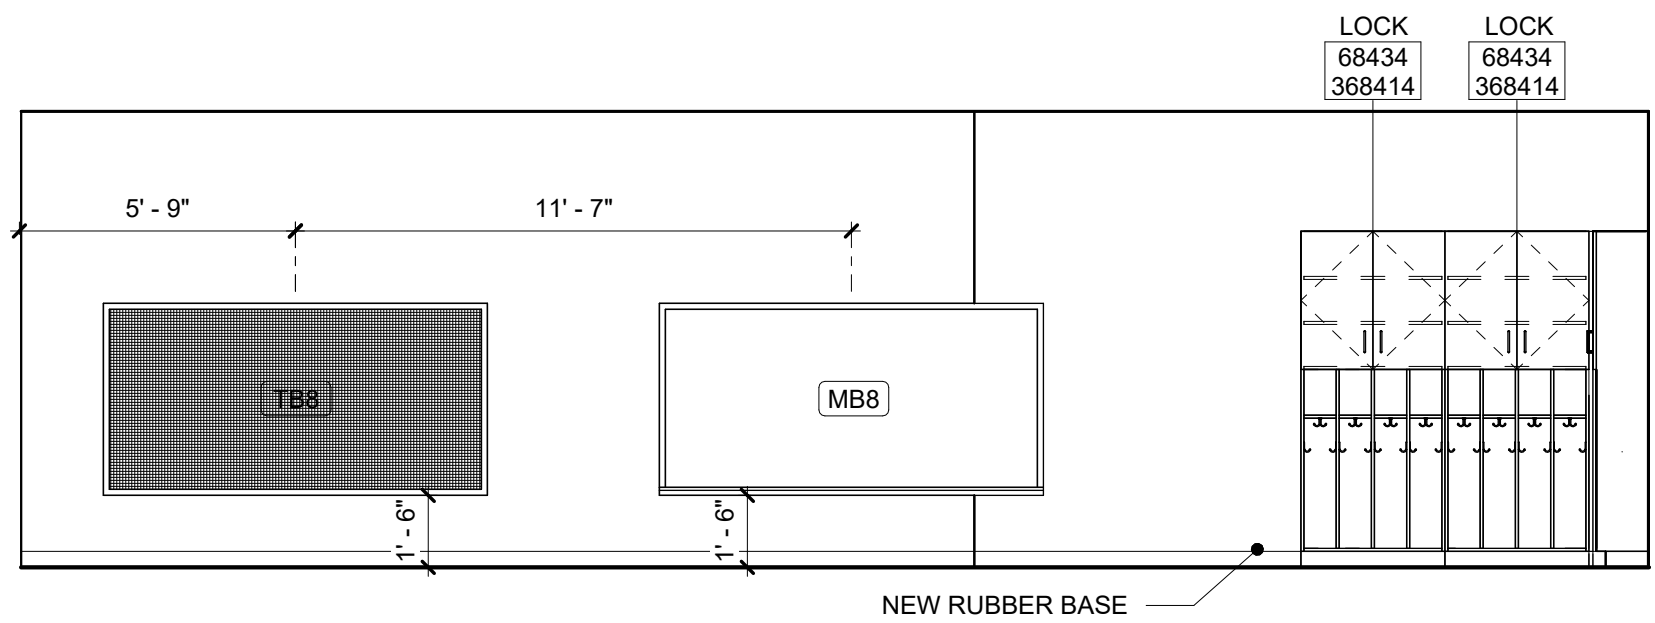

10 INTERIOR ELEVATION
A8.18 1/4" = 1'-0" A203 HEADSTART 10

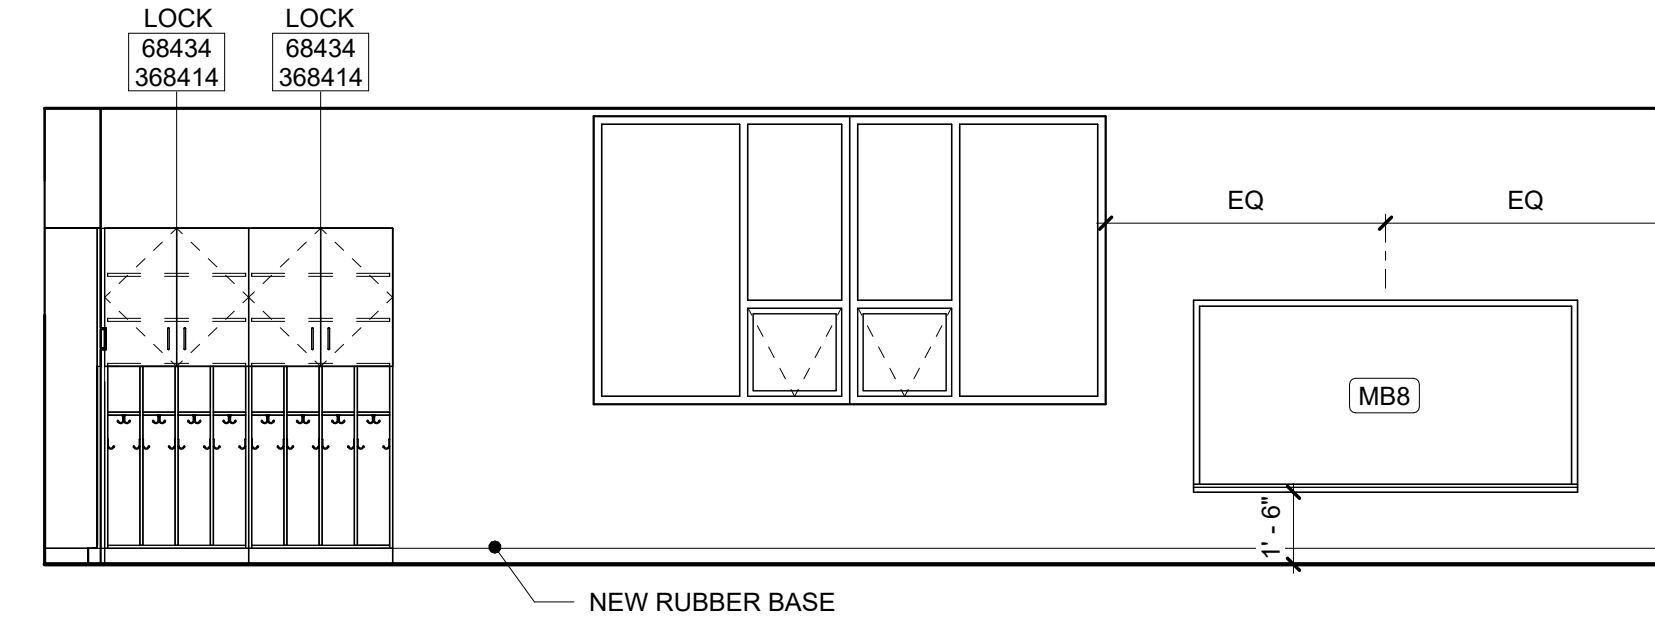

13 INTERIOR ELEVATION
A8.18 1/4" = 1'-0" A201 HEADSTART 11

SEAL:

CONSULTANT:

DCIU
Empowering Partnerships For Education

ADDITIONS AND RENOVATIONS TO THE
FOLCROFT TECHNICAL SCHOOL
DELAWARE COUNTY
INTERMEDIATE UNIT
701 HENDERSON BLVD.
FOLCROFT, PA 19032

ISSUE DATES
DATE: 03/17/2025
DESCRIPTION: BID SET

PROJ # : 21-DCIU-03
DRAWN BY : Author





SHEET TITLE:
**INTERIOR
ELEVATIONS - LEVEL 1
- AREA B2**

SHEET NUMBER:
A8.18


BID SET

MAROTTA/MAN
ARCHITECTS
WWW.MAROTTAMAIN.COM

THIS DRAWING IS THE PROPERTY OF THE
FIRM. IT IS TO BE USED ONLY FOR THE
PROJECT AND SITE SPECIFICALLY
IDENTIFIED. NO PART OF THIS
DRAWING IS TO BE REPRODUCED OR
TRANSMITTED IN ANY FORM OR BY
ANY MEANS WITHOUT WRITTEN PERMISSION.

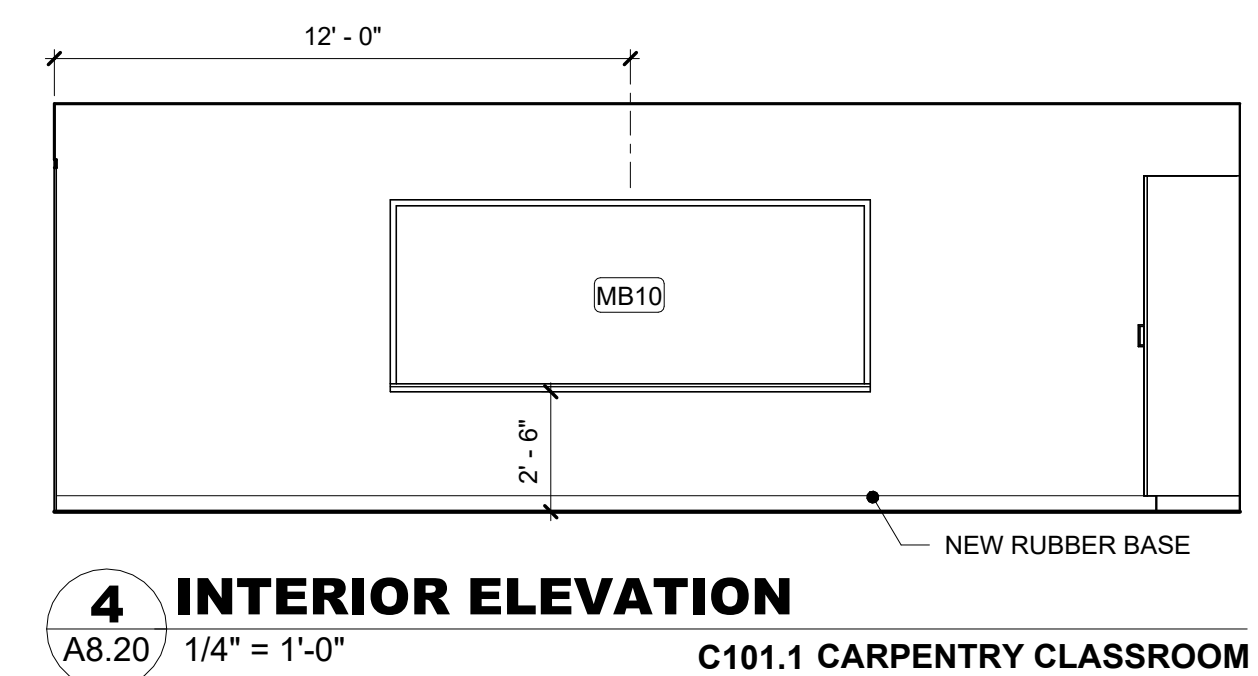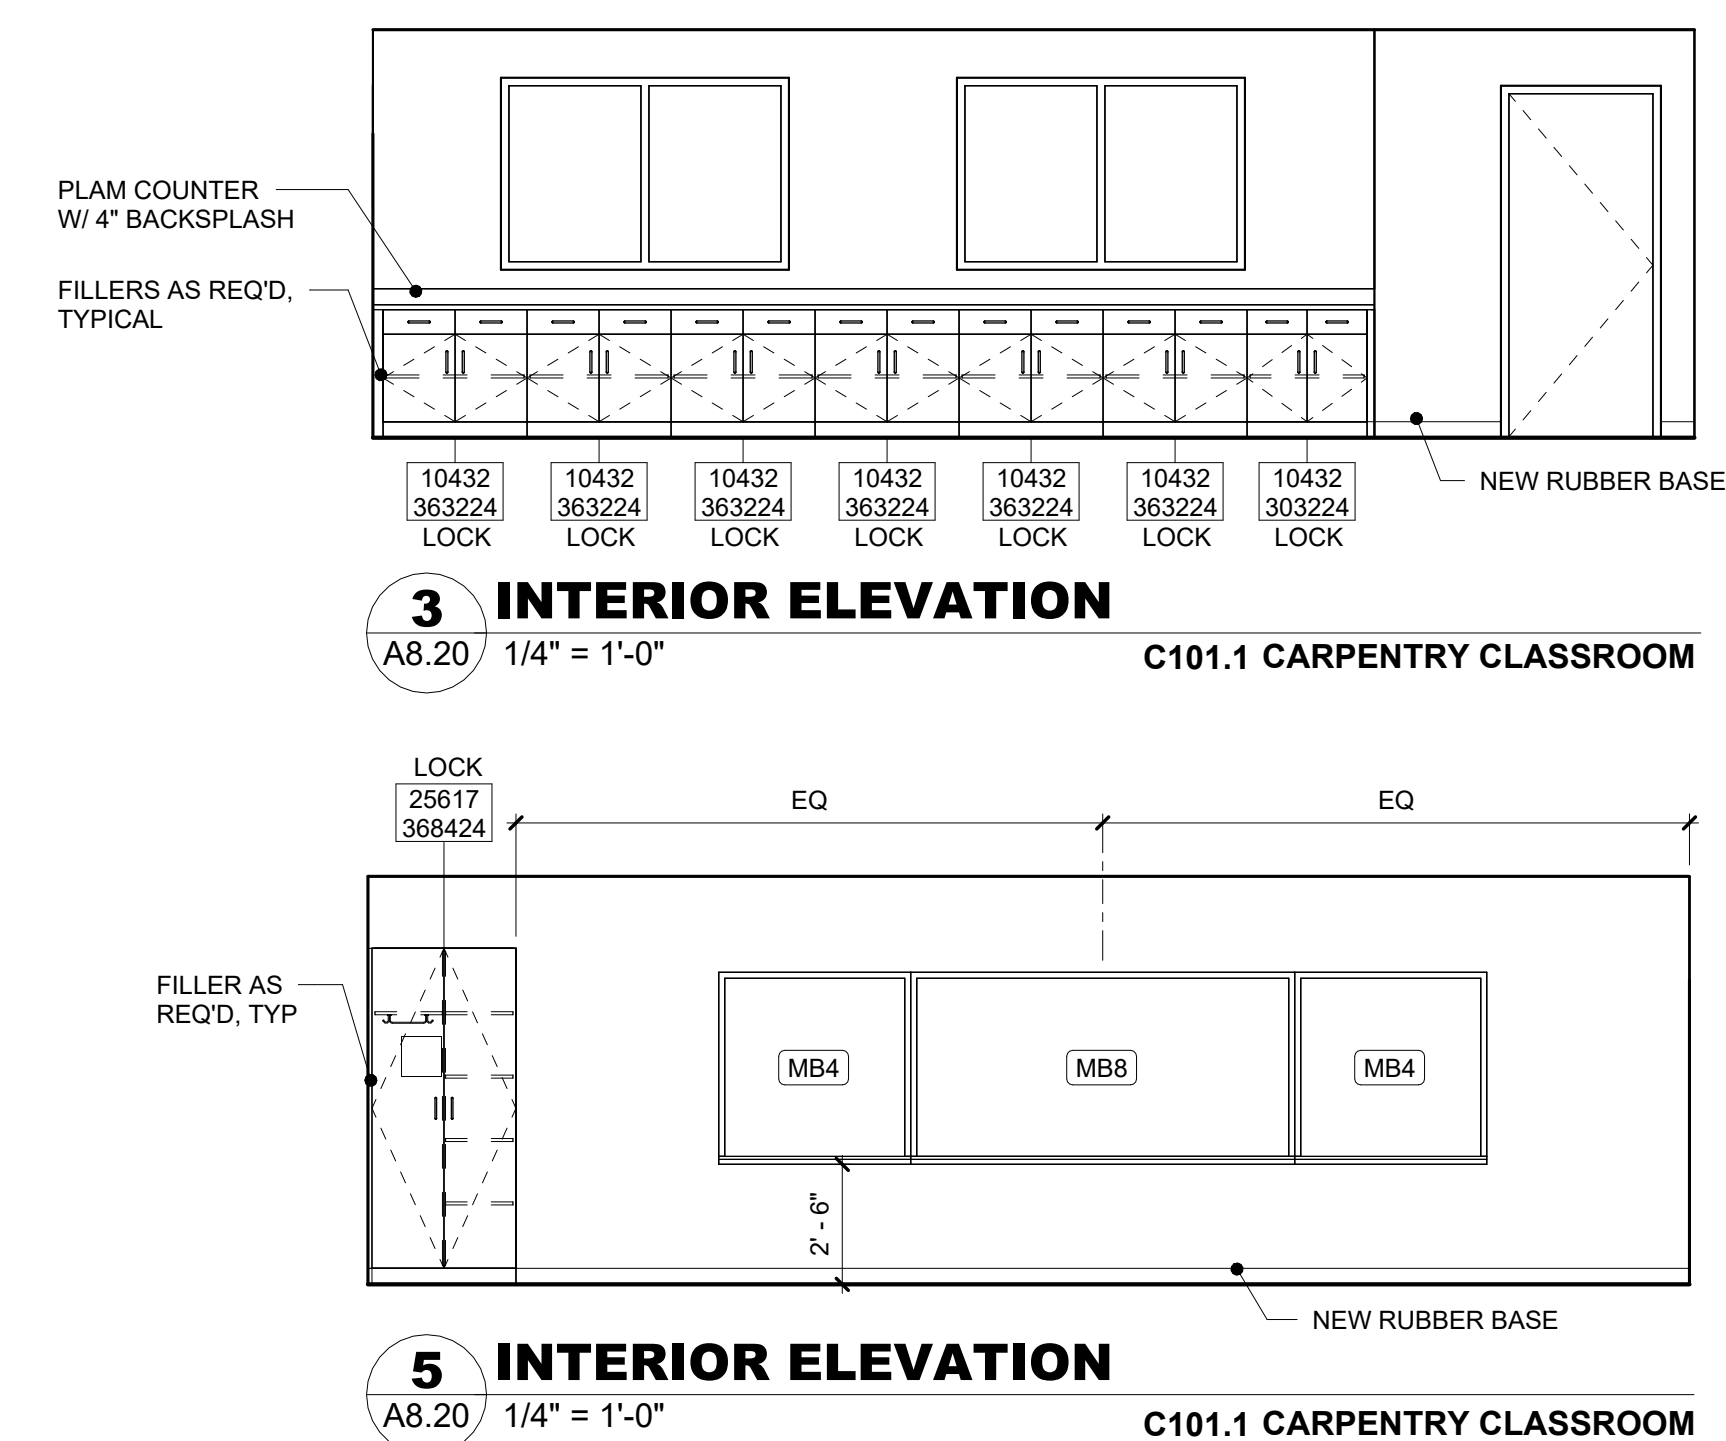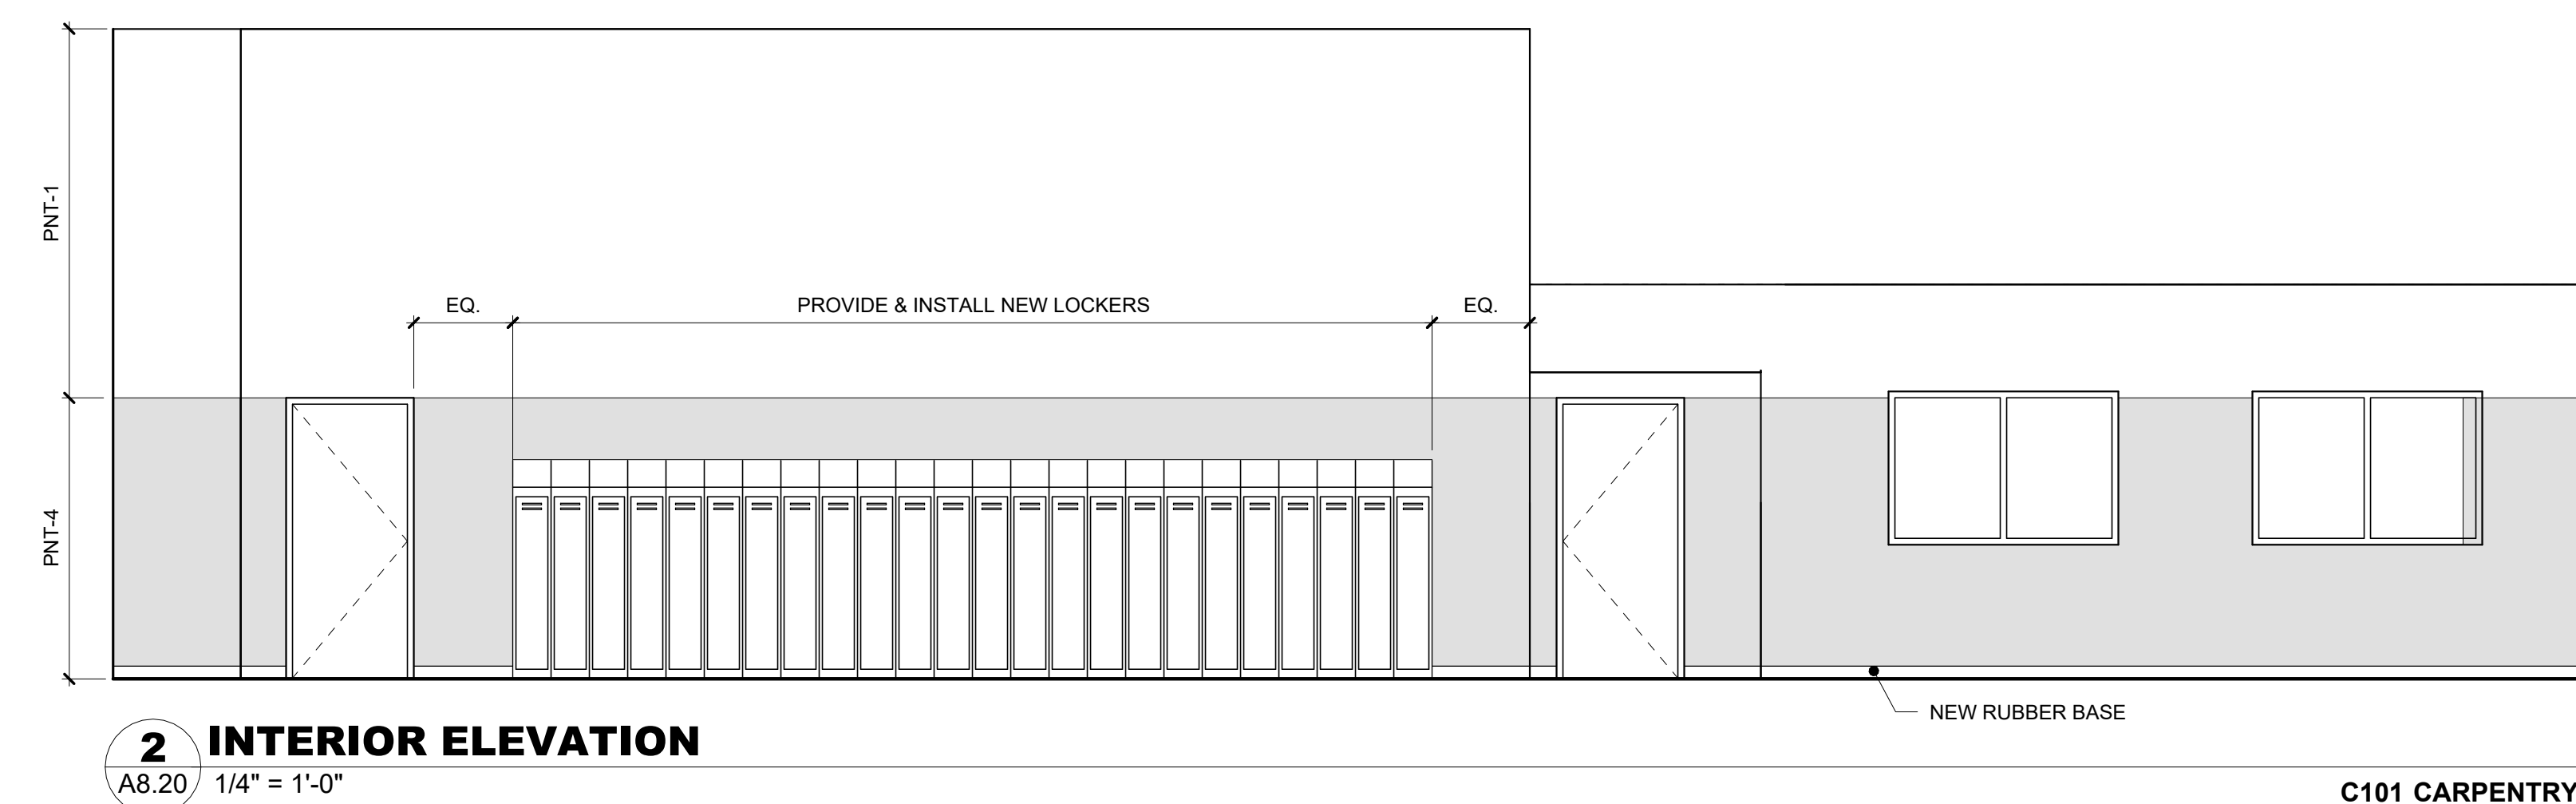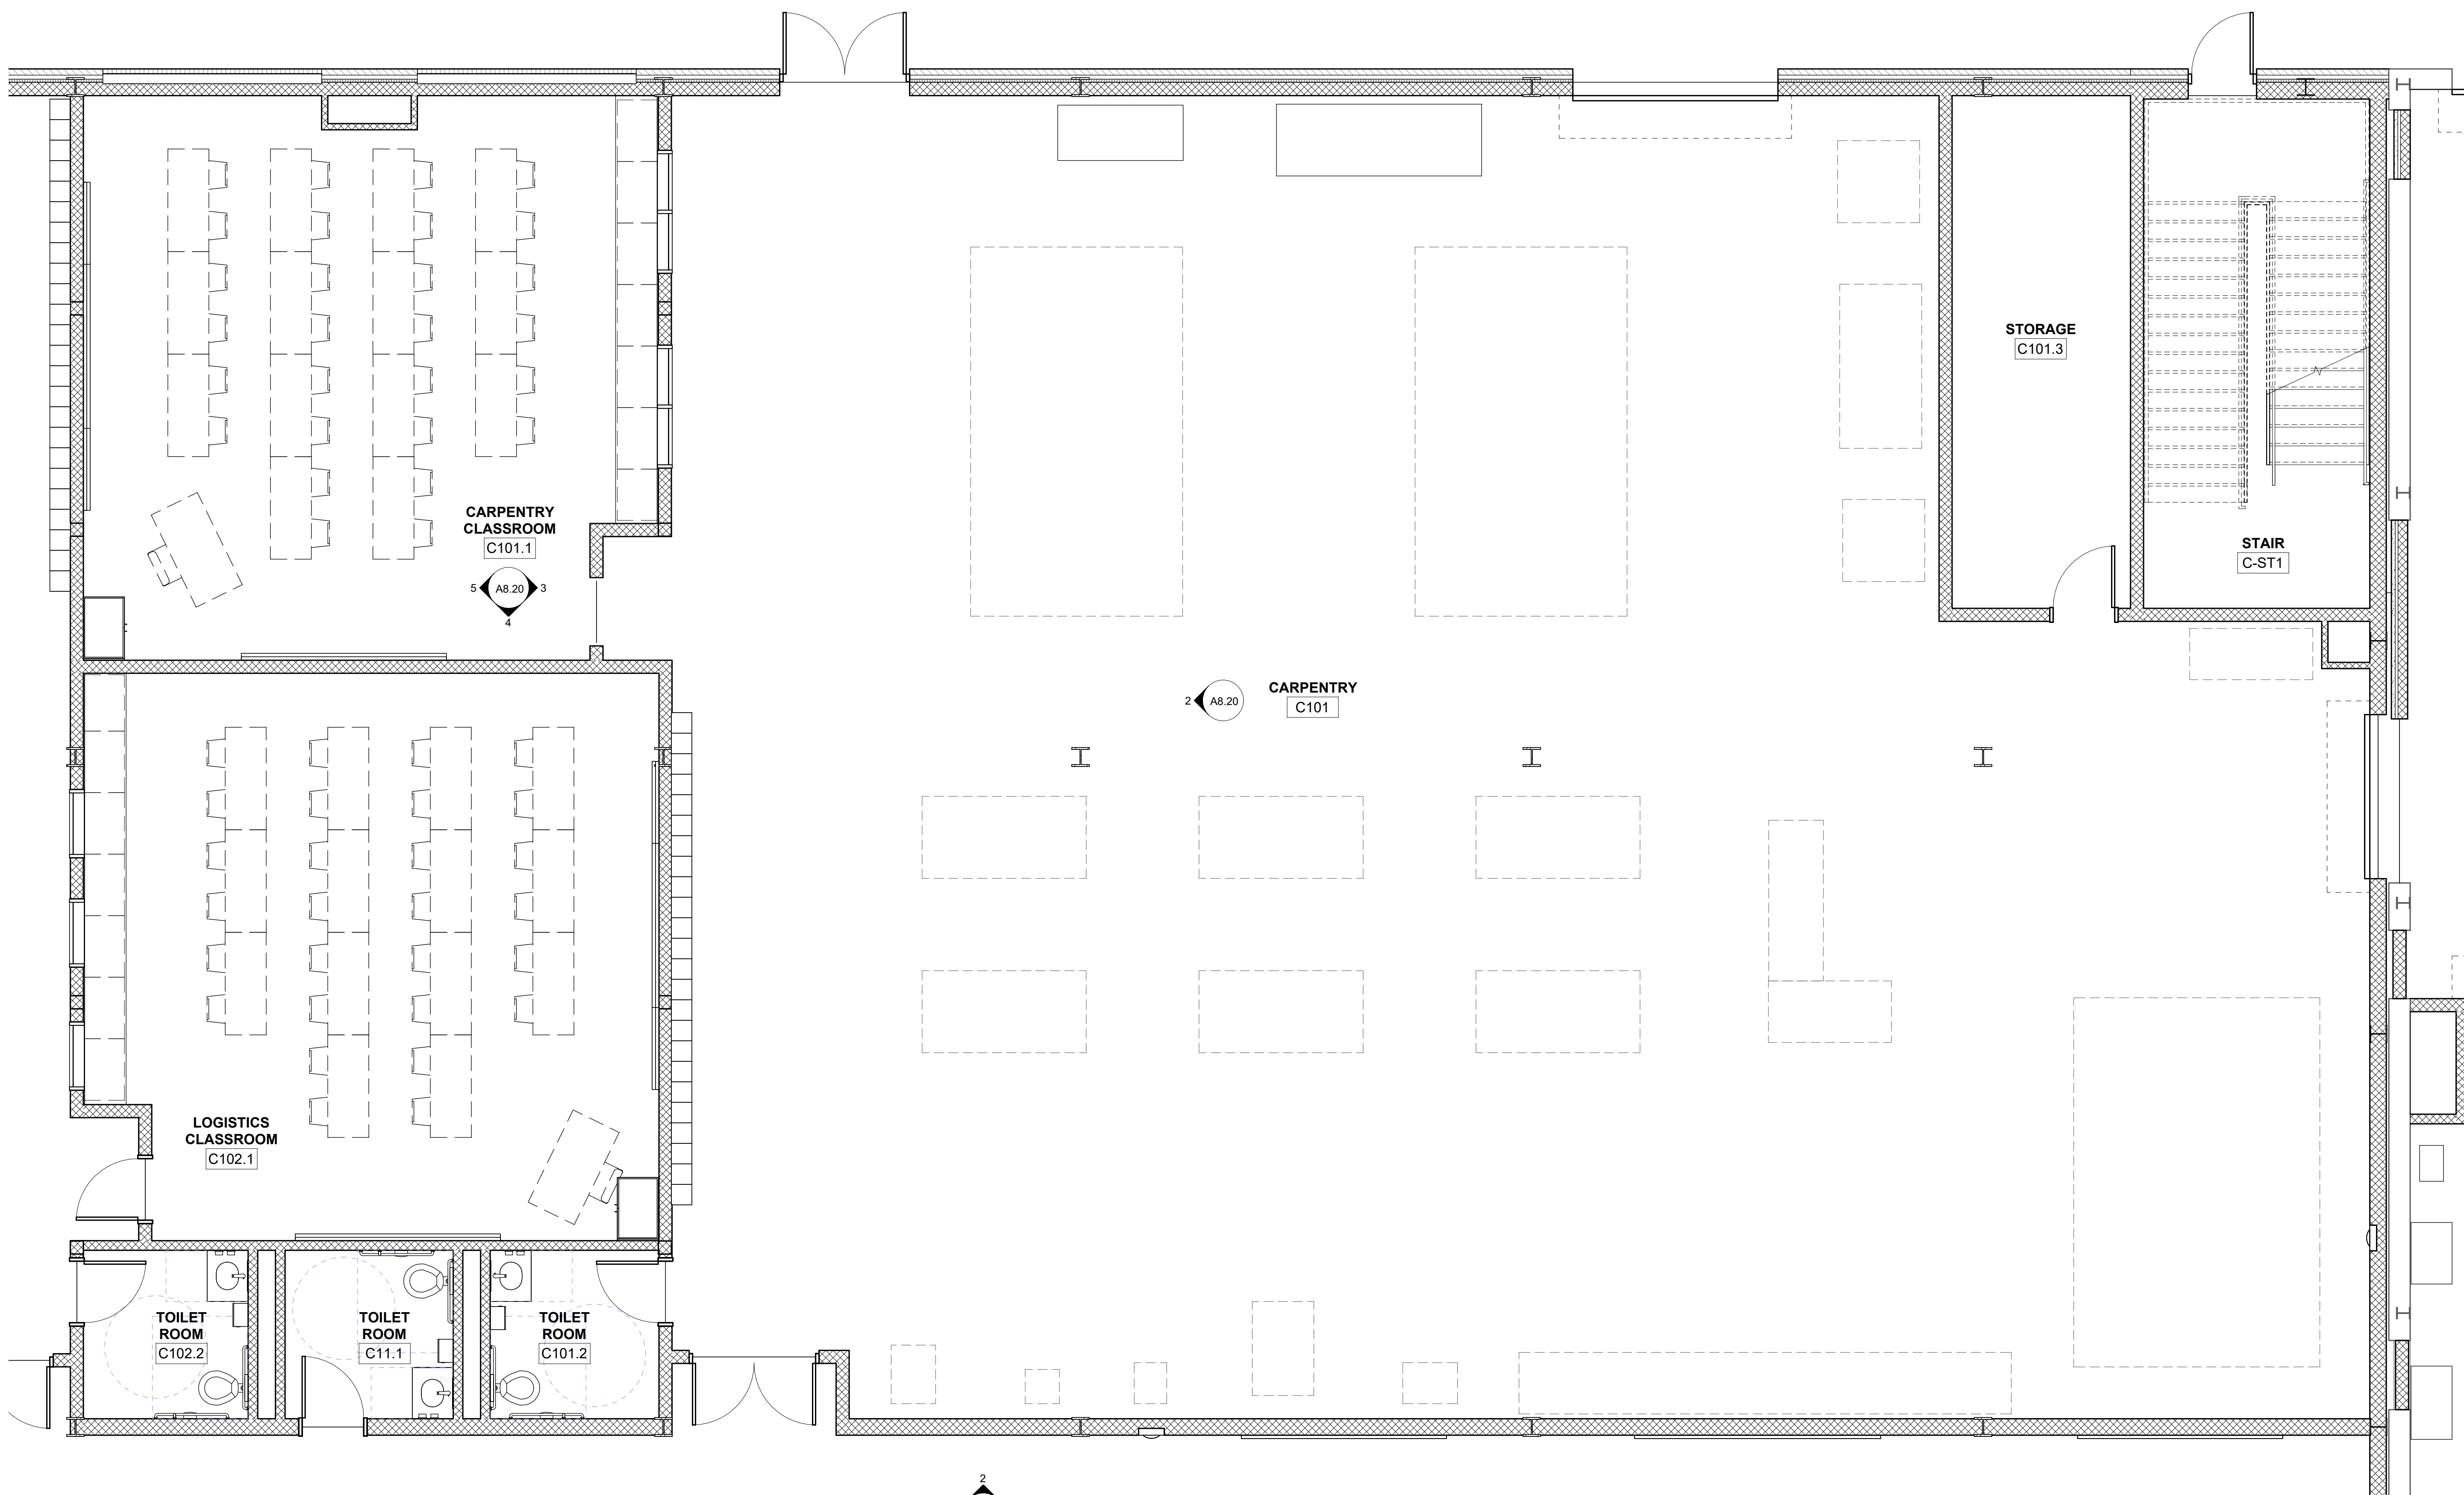


3/17/2025 5:03:40 PM

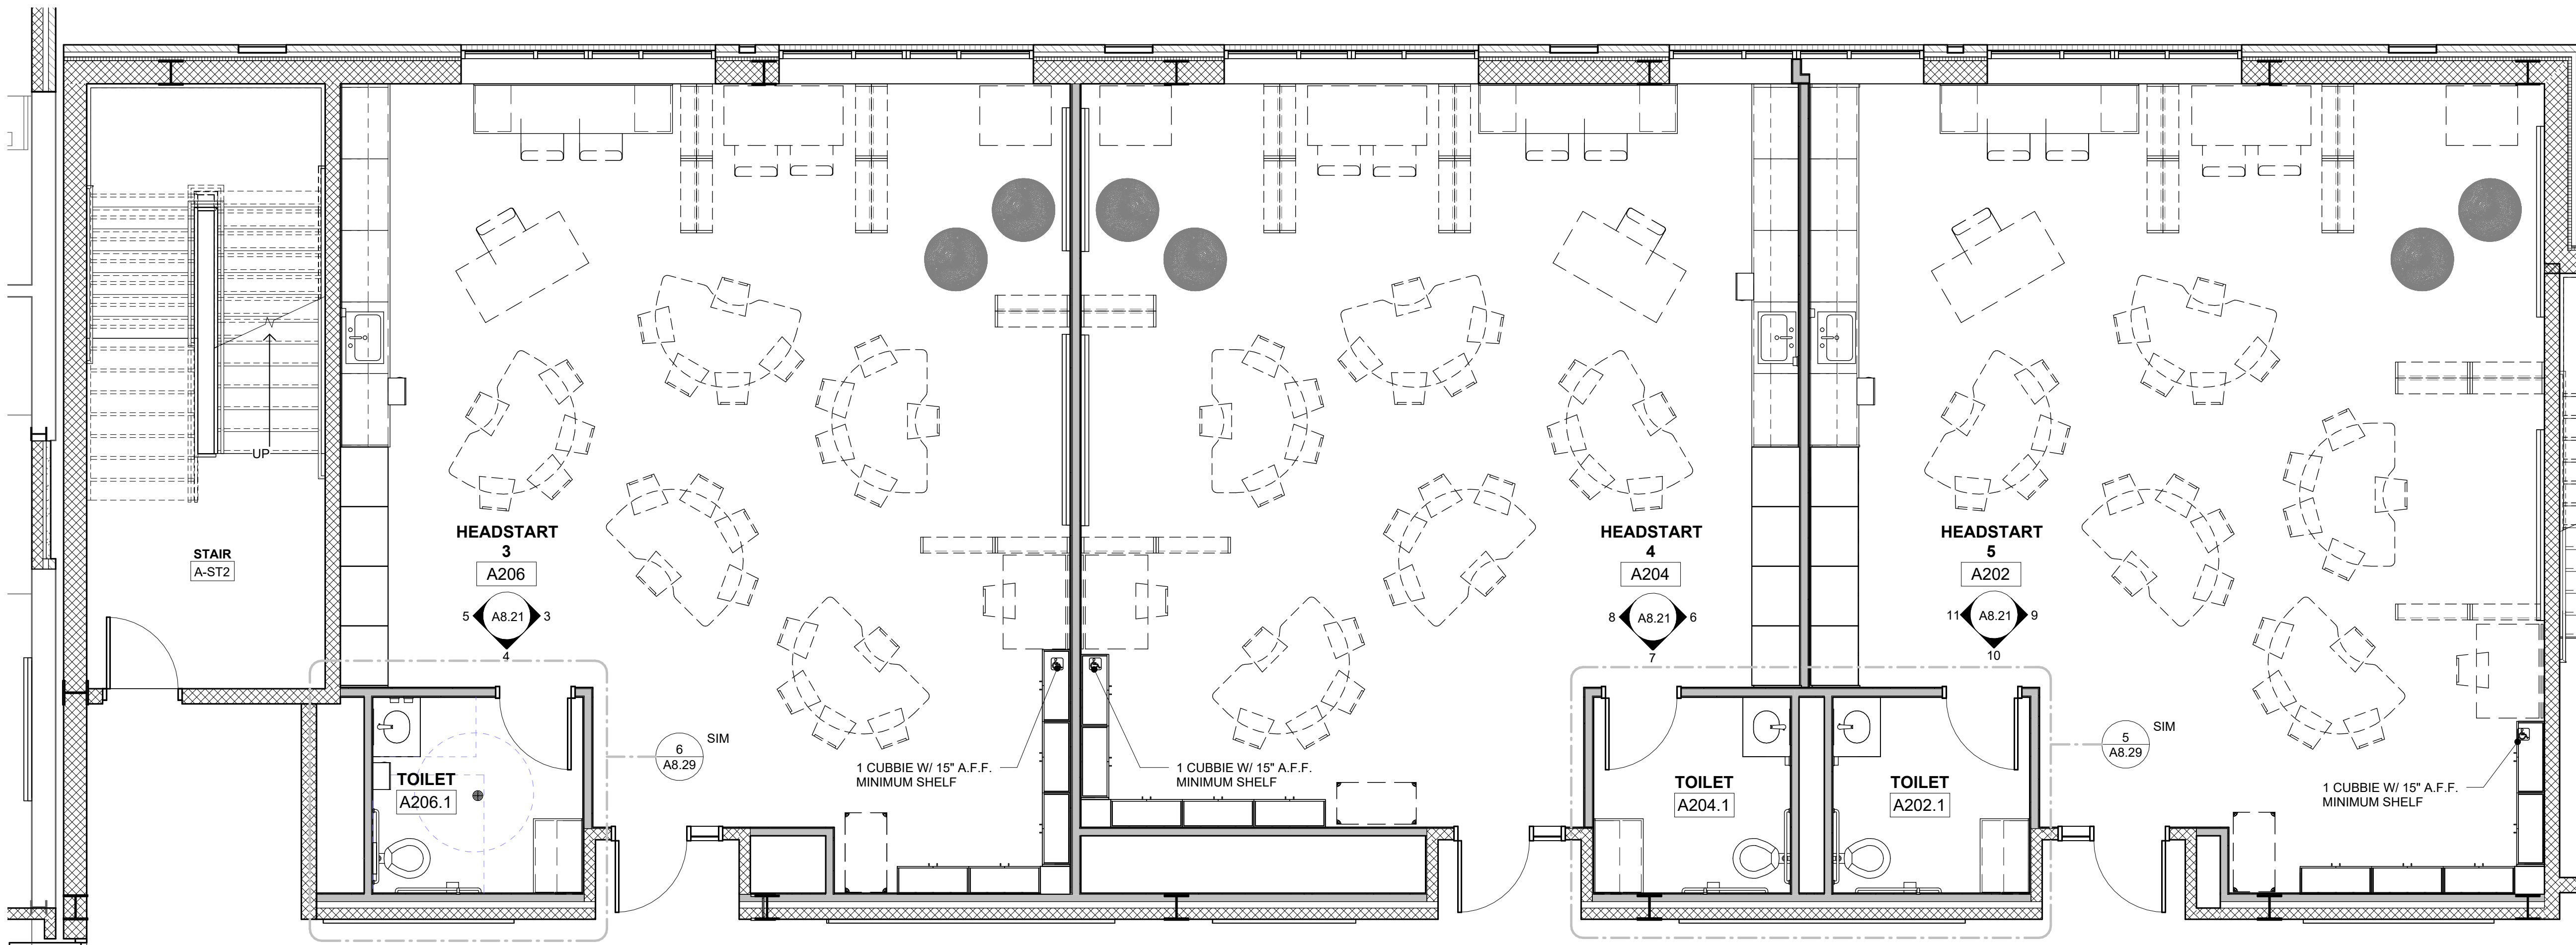


1 ENLARGED PLAN - LEVEL 2 AREA A1 - HEADSTART

A8.21 1/4" = 1'-0"

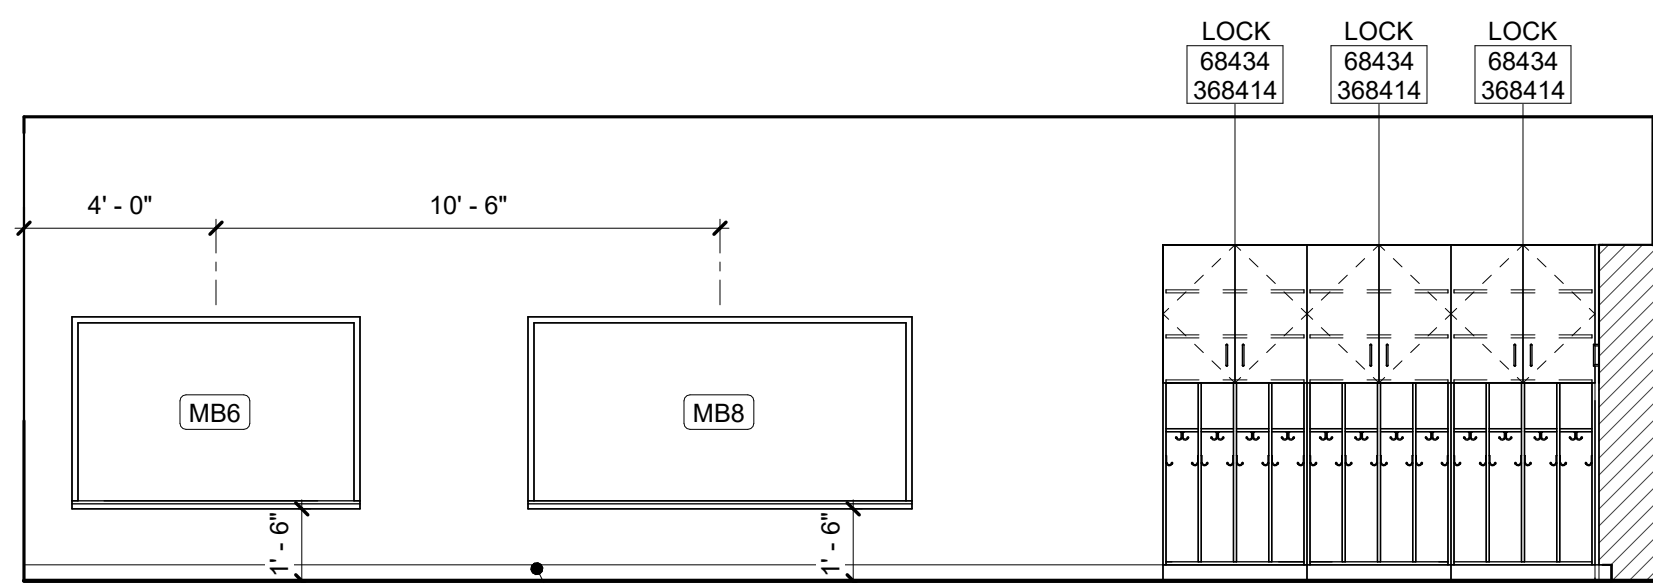


3 INTERIOR ELEVATION

A8.21 1/4" = 1'-0"

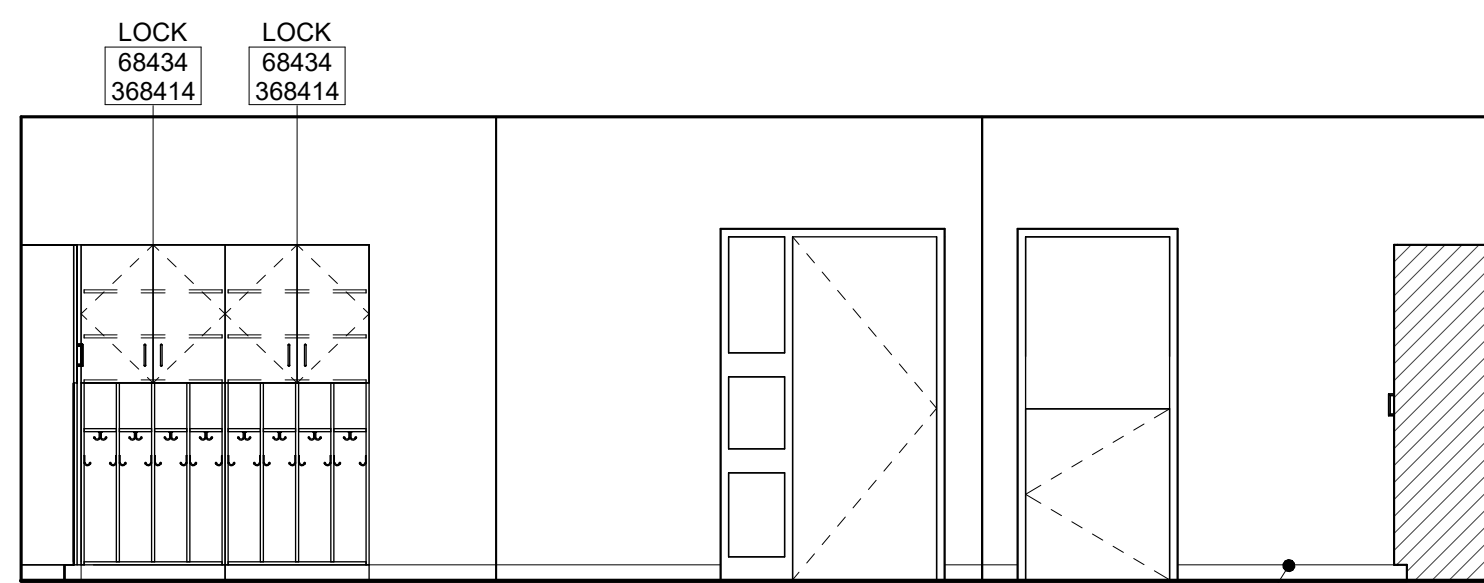


4 INTERIOR ELEVATION

A8.21 1/4" = 1'-0"

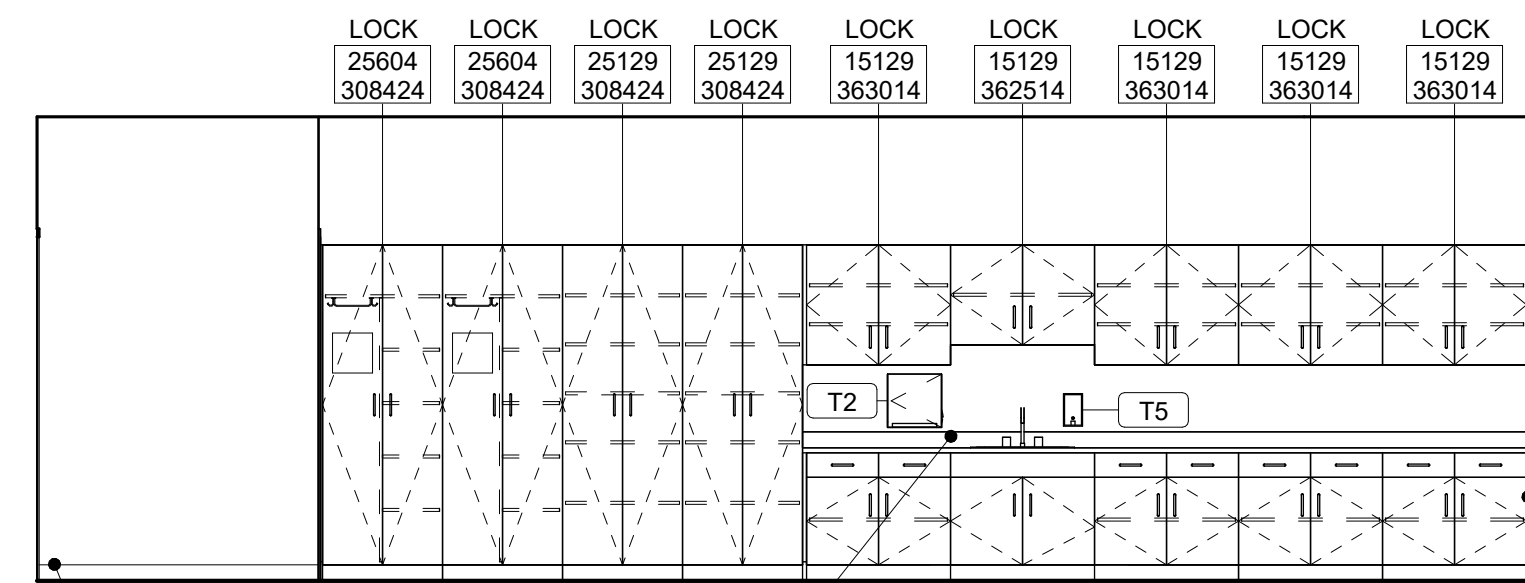


5 INTERIOR ELEVATION

A8.21 1/4" = 1'-0"

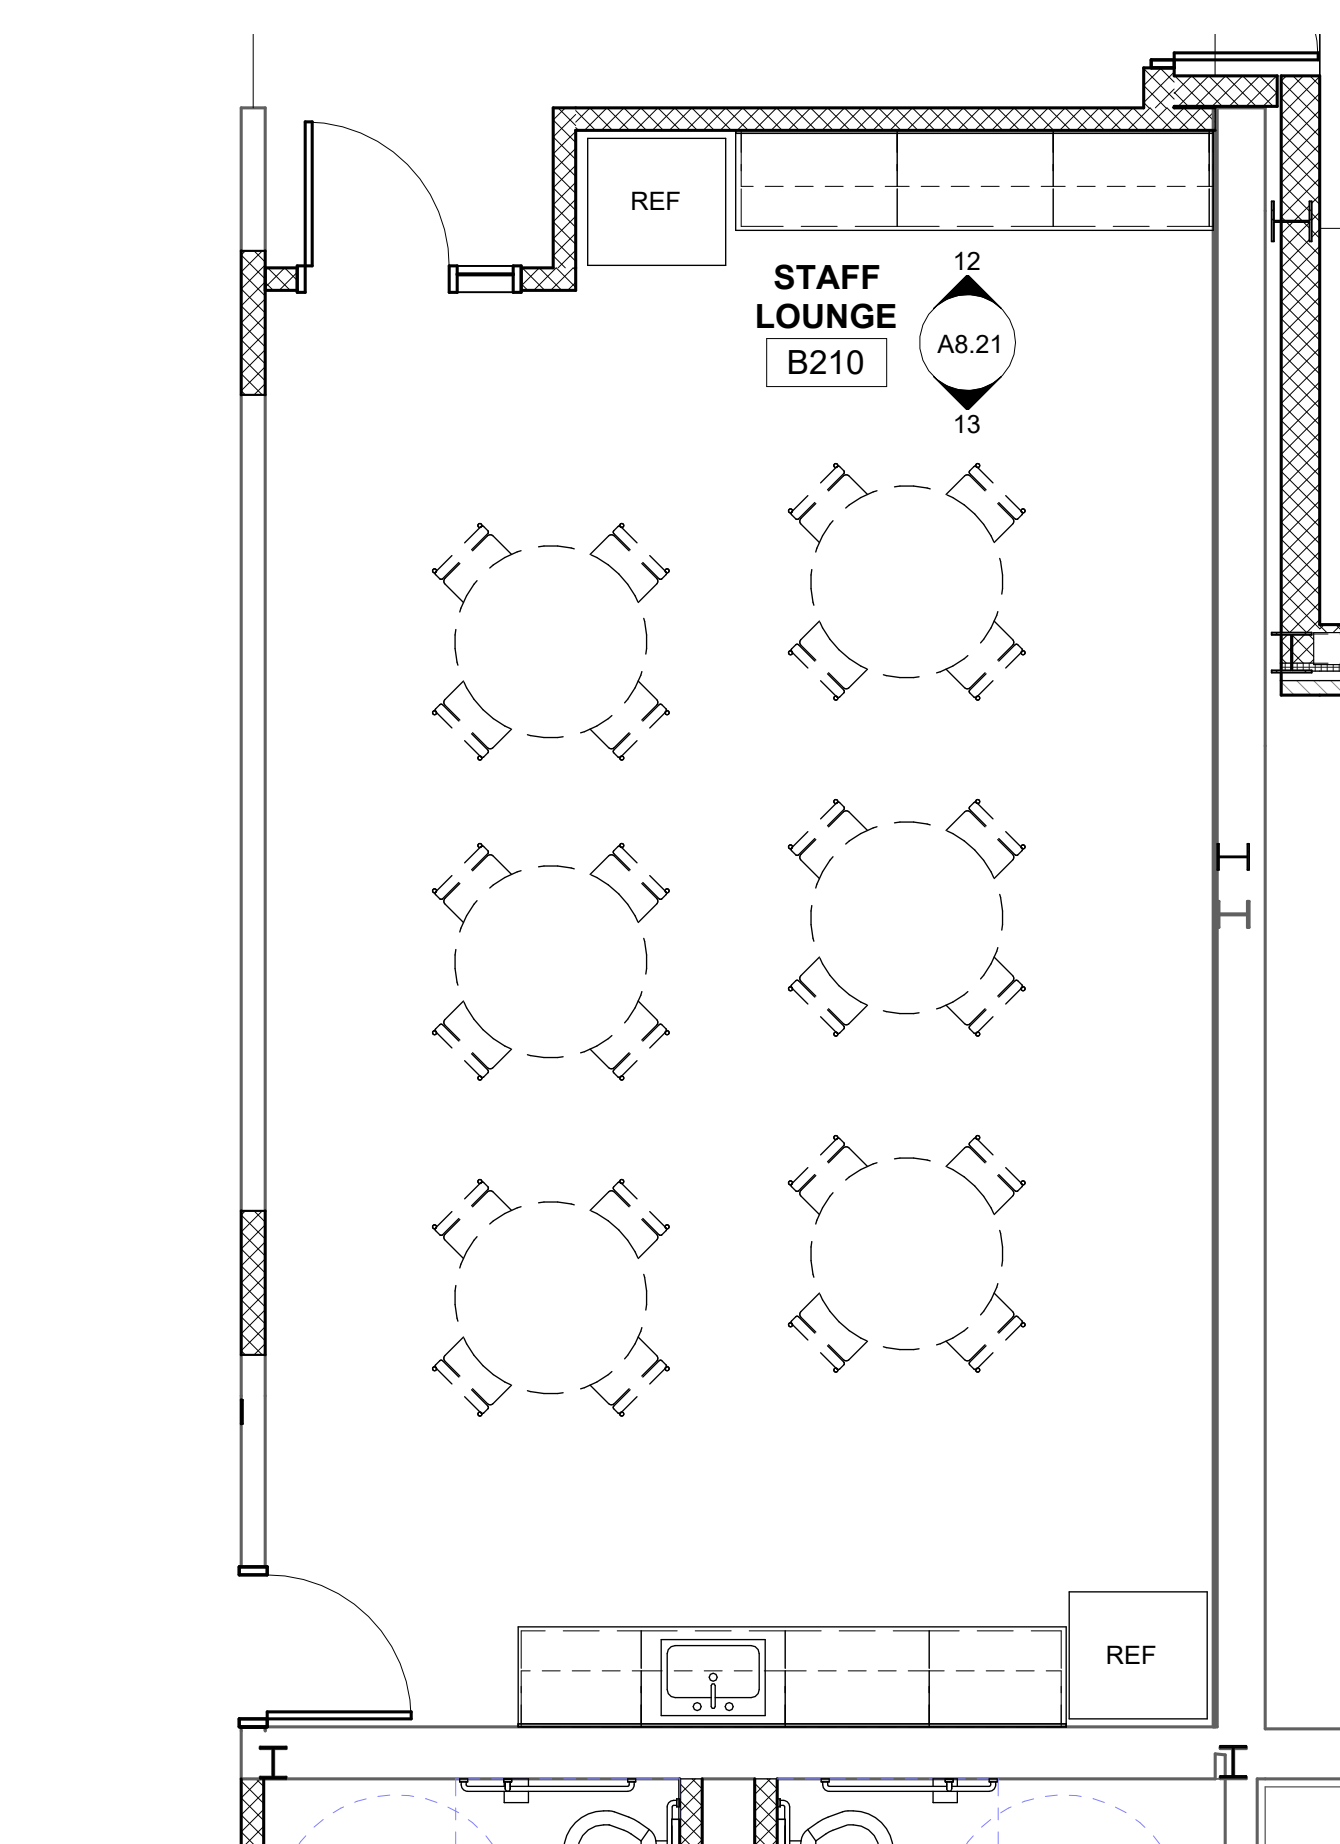


2 ENLARGED PLAN - LEVEL 2 AREA B1 - STAFF LOUNGE

A8.21 1/4" = 1'-0"

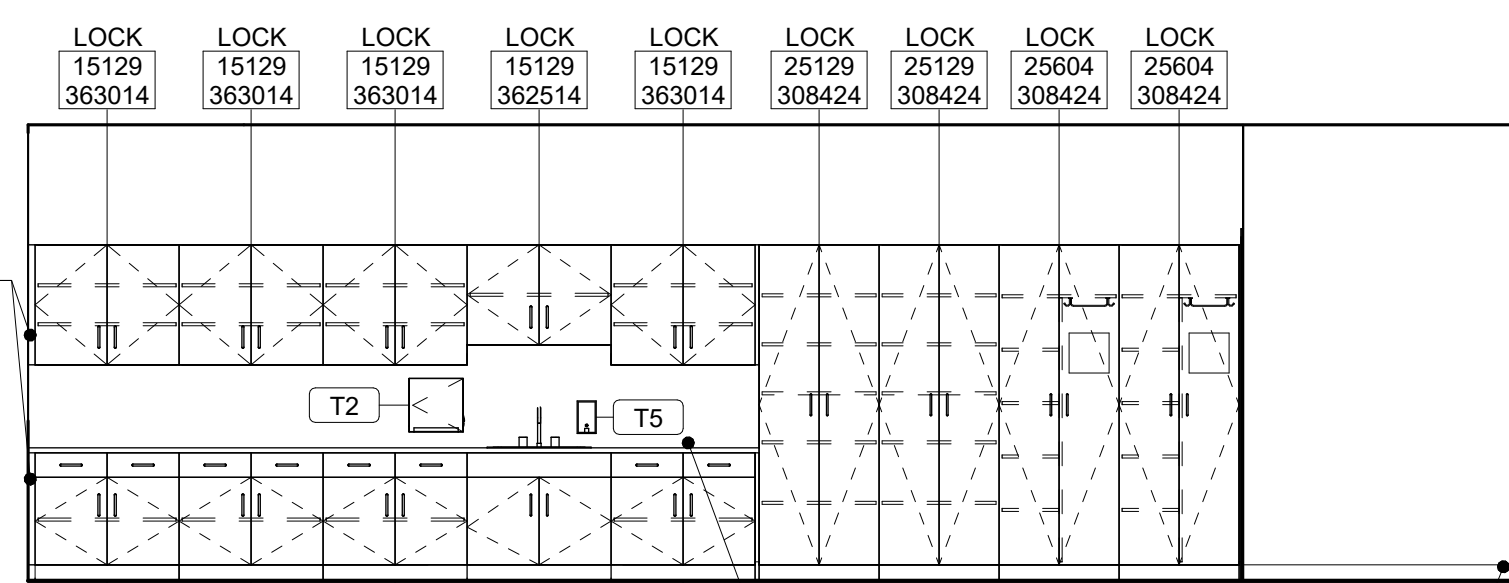


6 INTERIOR ELEVATION

A8.21 1/4" = 1'-0"

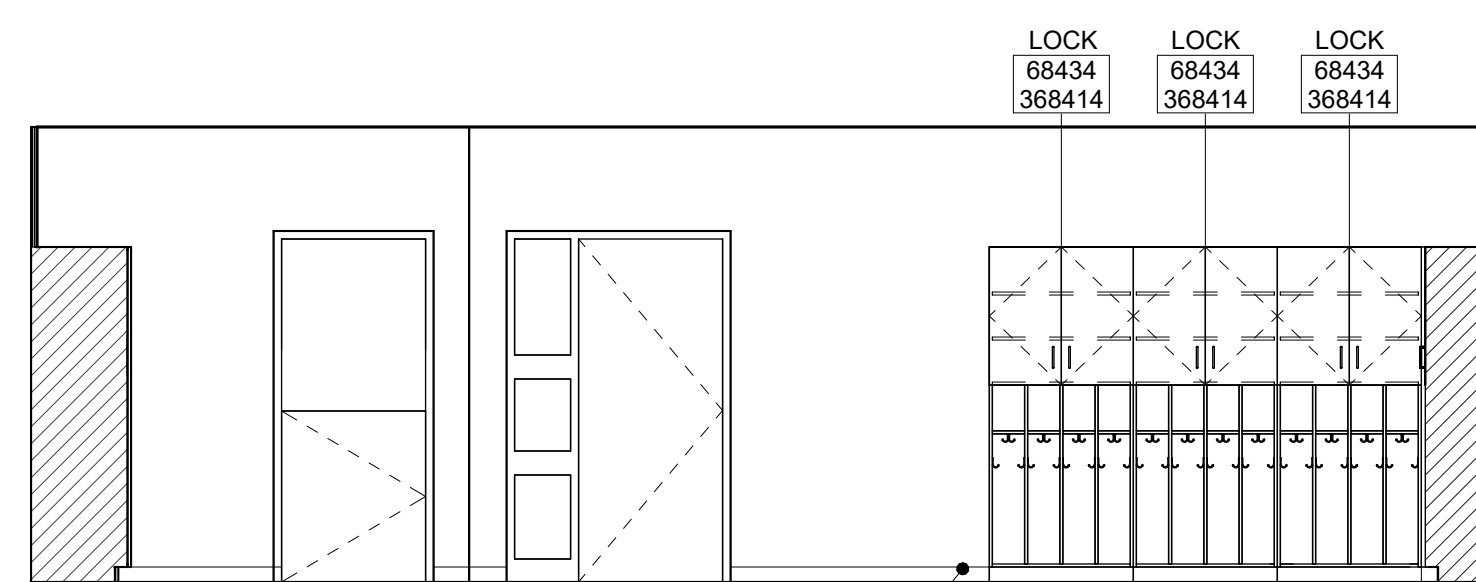


7 INTERIOR ELEVATION

A8.21 1/4" = 1'-0"

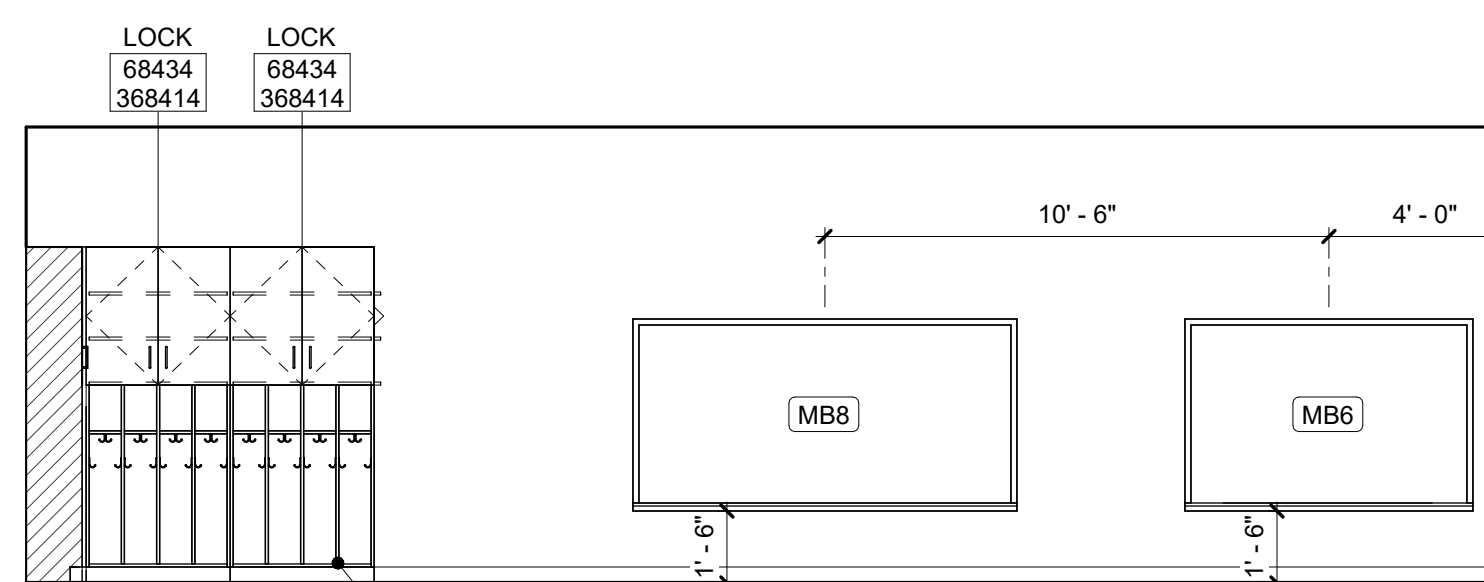


8 INTERIOR ELEVATION

A8.21 1/4" = 1'-0"

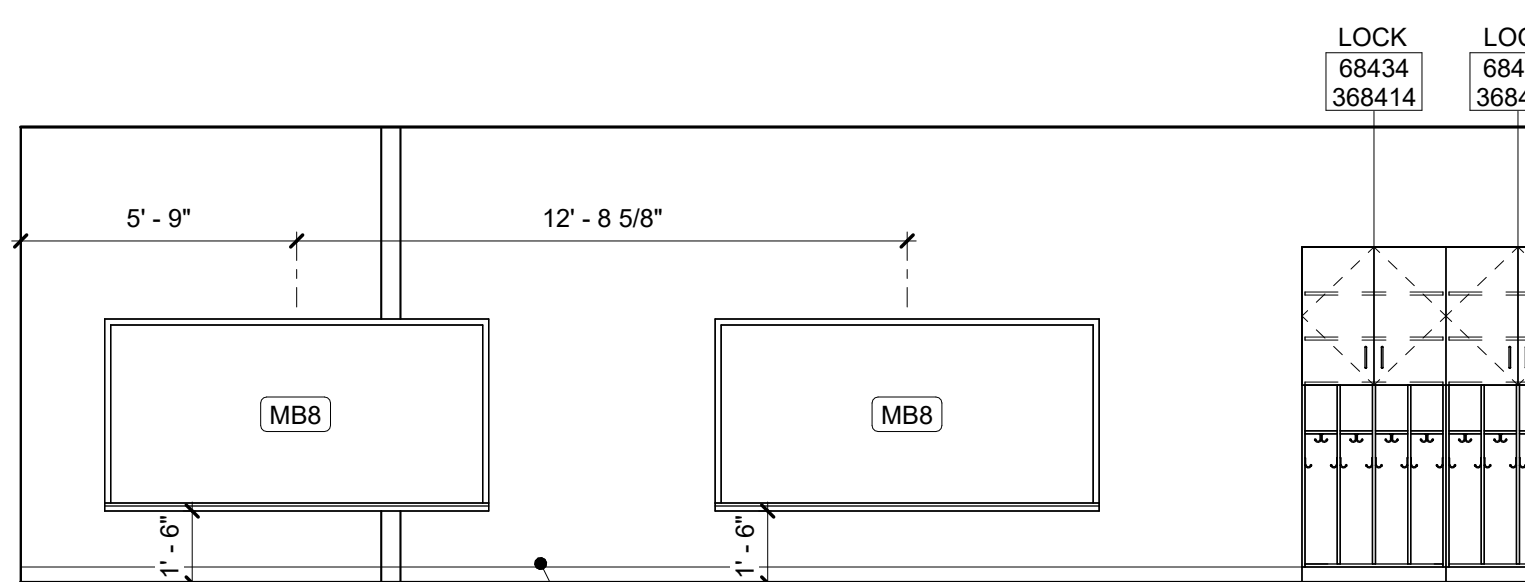


9 INTERIOR ELEVATION

A8.21 1/4" = 1'-0"

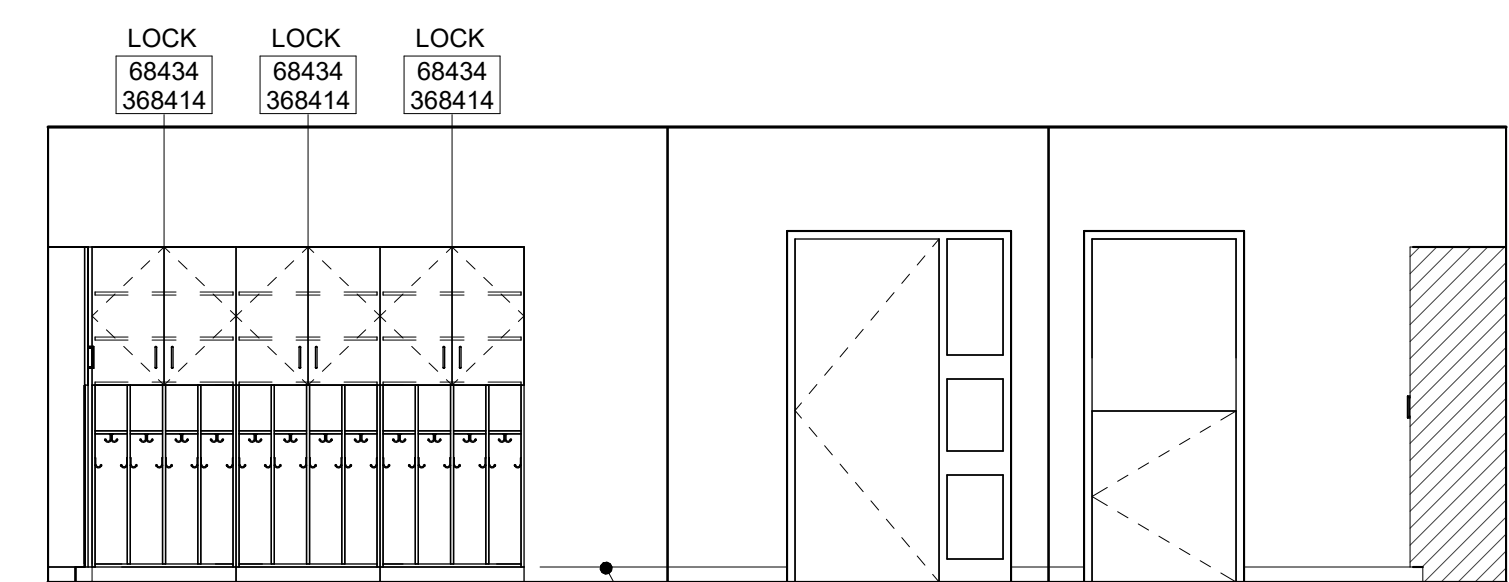


10 INTERIOR ELEVATION

A8.21 1/4" = 1'-0"

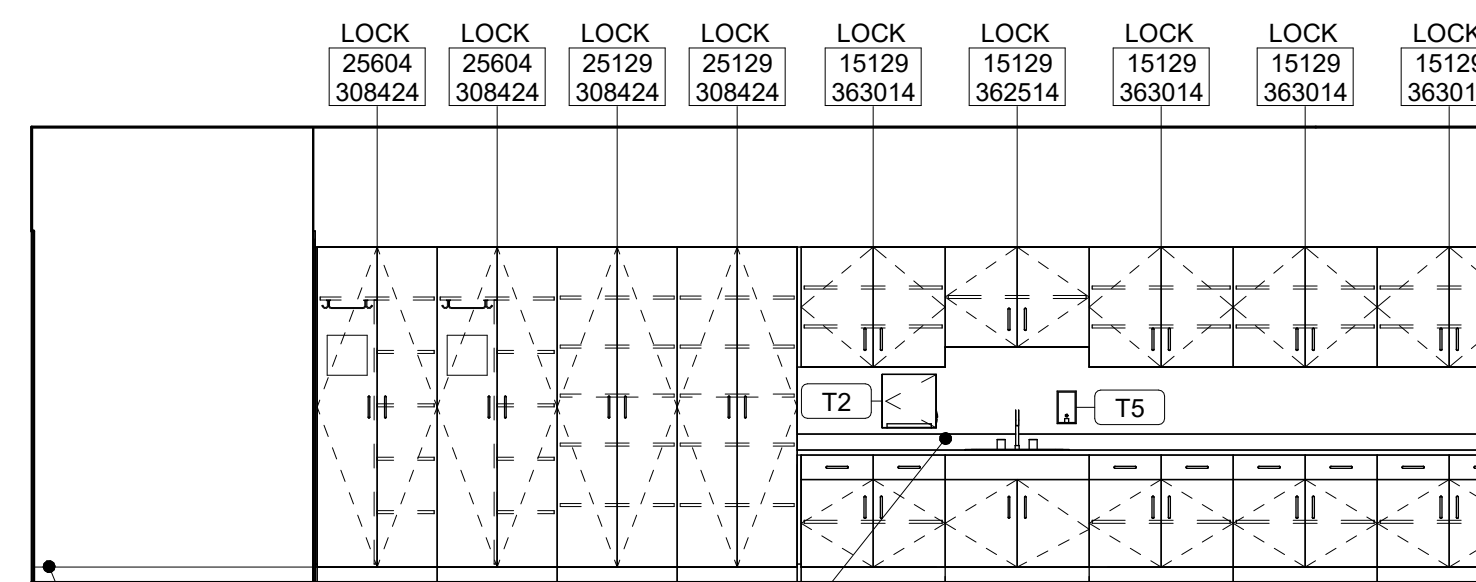


11 INTERIOR ELEVATION

A8.21 1/4" = 1'-0"

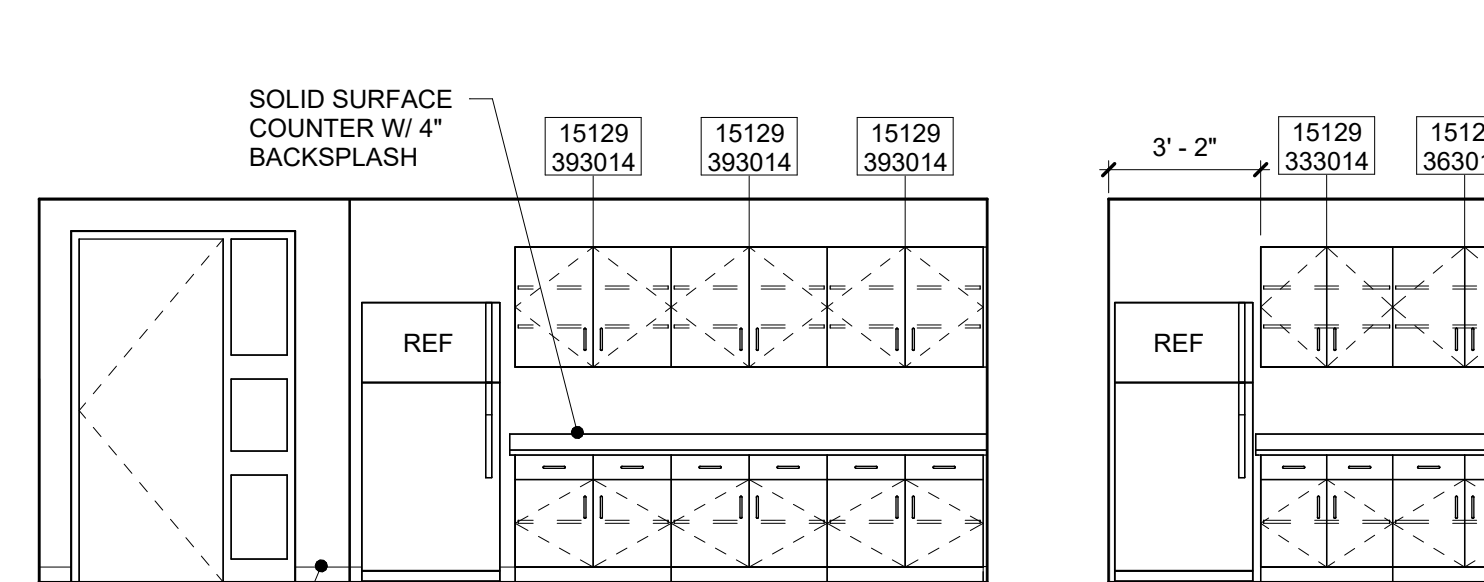


12 INTERIOR ELEVATION

A8.21 1/4" = 1'-0"

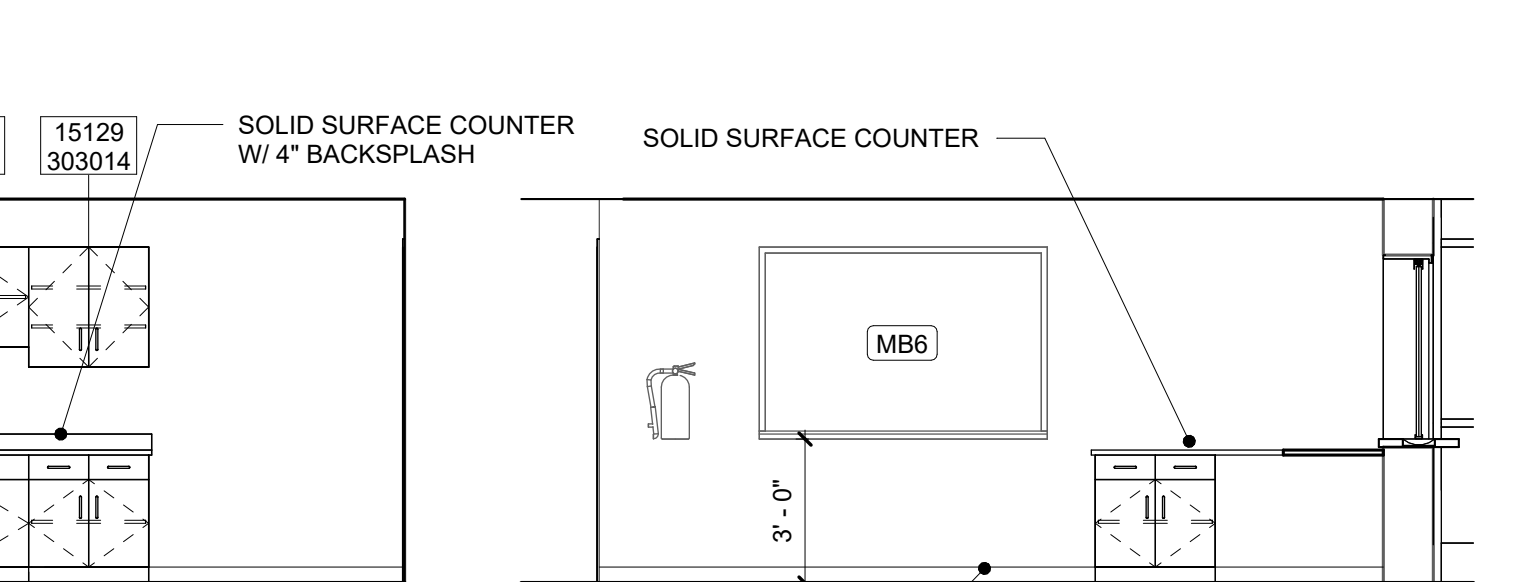


13 INTERIOR ELEVATION

A8.21 1/4" = 1'-0"

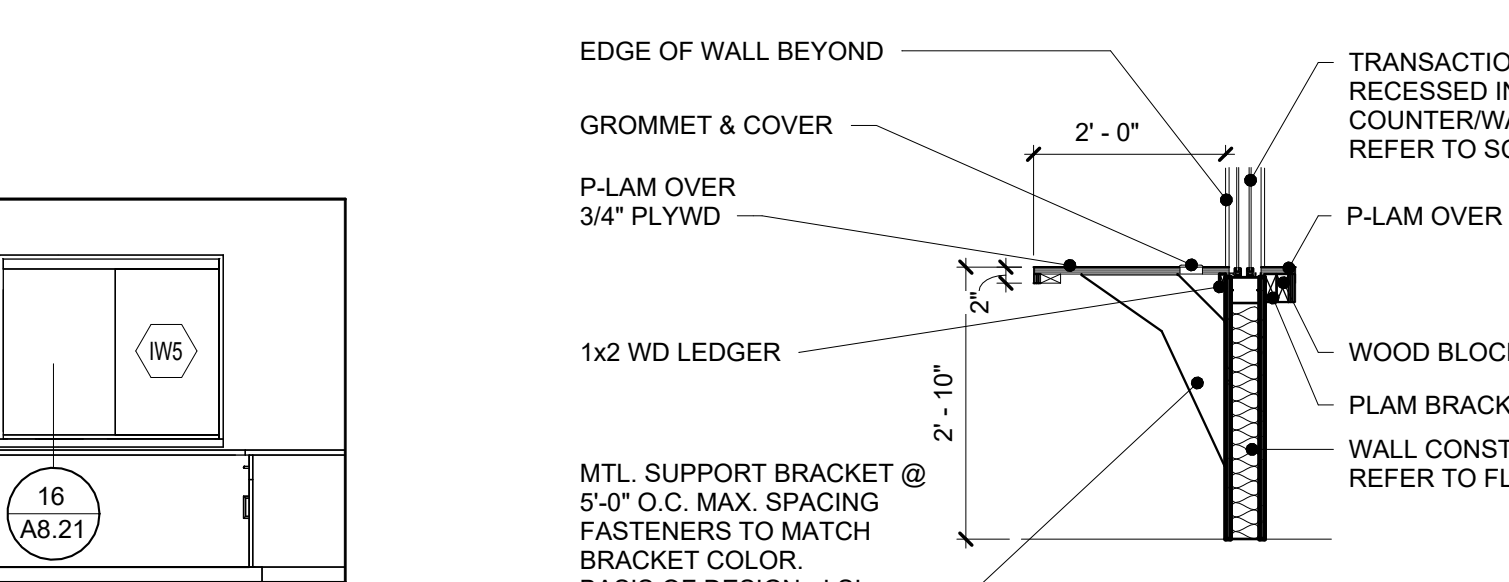

14 INTERIOR ELEVATION

A8.21 1/4" = 1'-0"

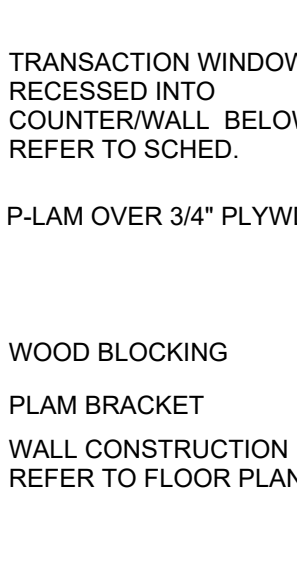

15 INTERIOR ELEVATION

A8.21 1/4" = 1'-0"

16 TRANSACTION WINDOW

A8.21 1/2" = 1'-0"

ADDITIONS AND RENOVATIONS TO THE
FOLCROFT TECHNICAL SCHOOL
DELAWARE COUNTY
INTERMEDIATE UNIT
701 HENDERSON BLVD.
FOLCROFT, PA 19032

ISSUE DATES	
DATE:	DESCRIPTION:
03/17/2025	BID SET

**INTERIOR
ELEVATIONS - LEVEL 2
- AREA A**

SHEET NUMBER:

A8.21

BID SET

SEAL:









CONSULTANT:

DCIU
Empowering Partnerships For Education


MAROTTA/MAN
ARCHITECTS

WWW.MAROTTAMAIN.COM


THIS DRAWING IS THE PROPERTY OF THE
FIRM AND IS NOT TO BE REPRODUCED OR
COPIED IN ANY FORM WITHOUT WRITTEN PERMISSION

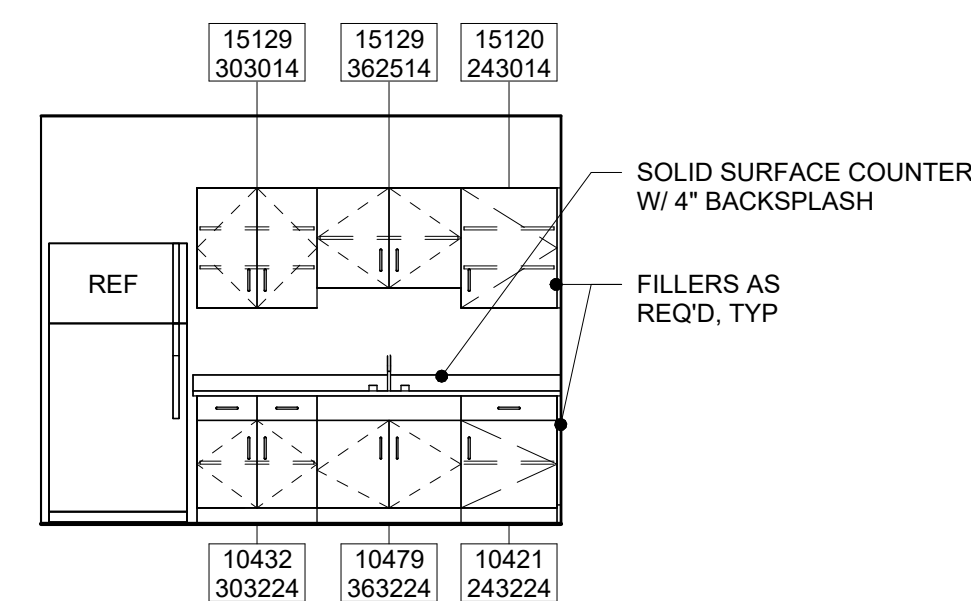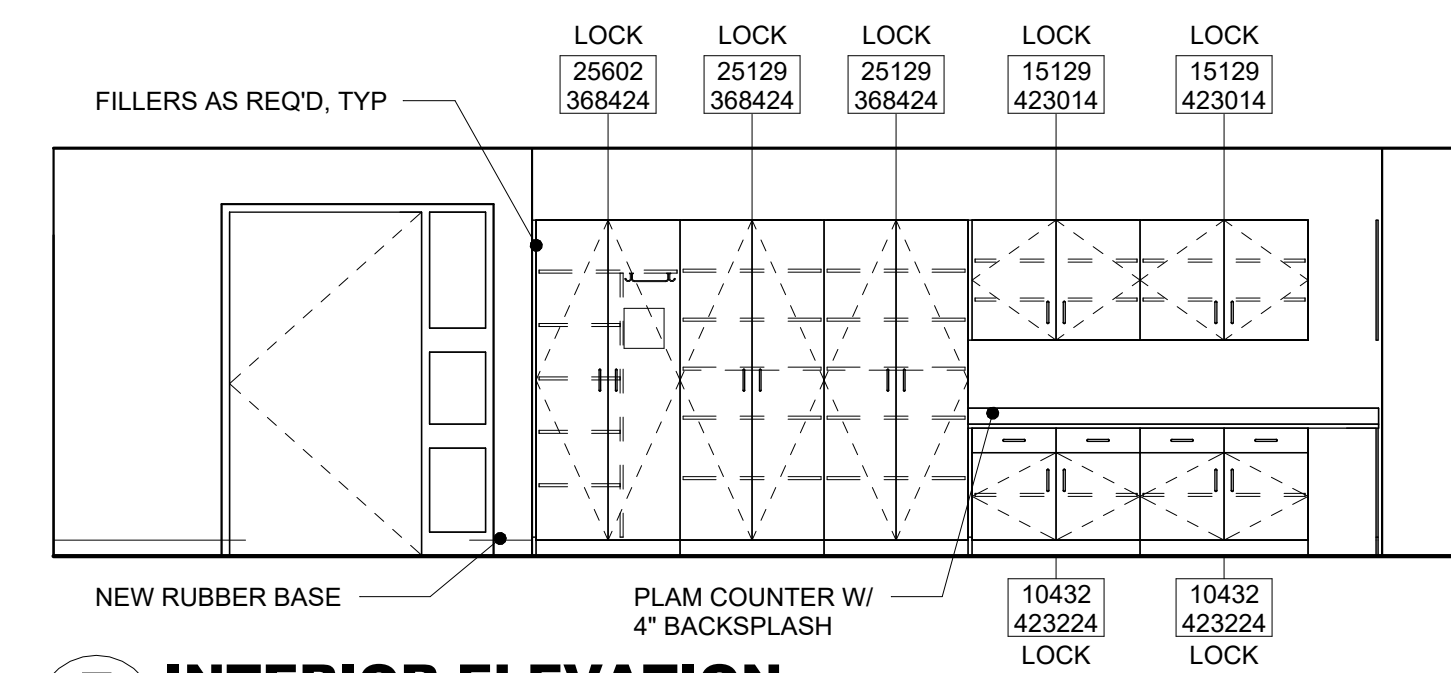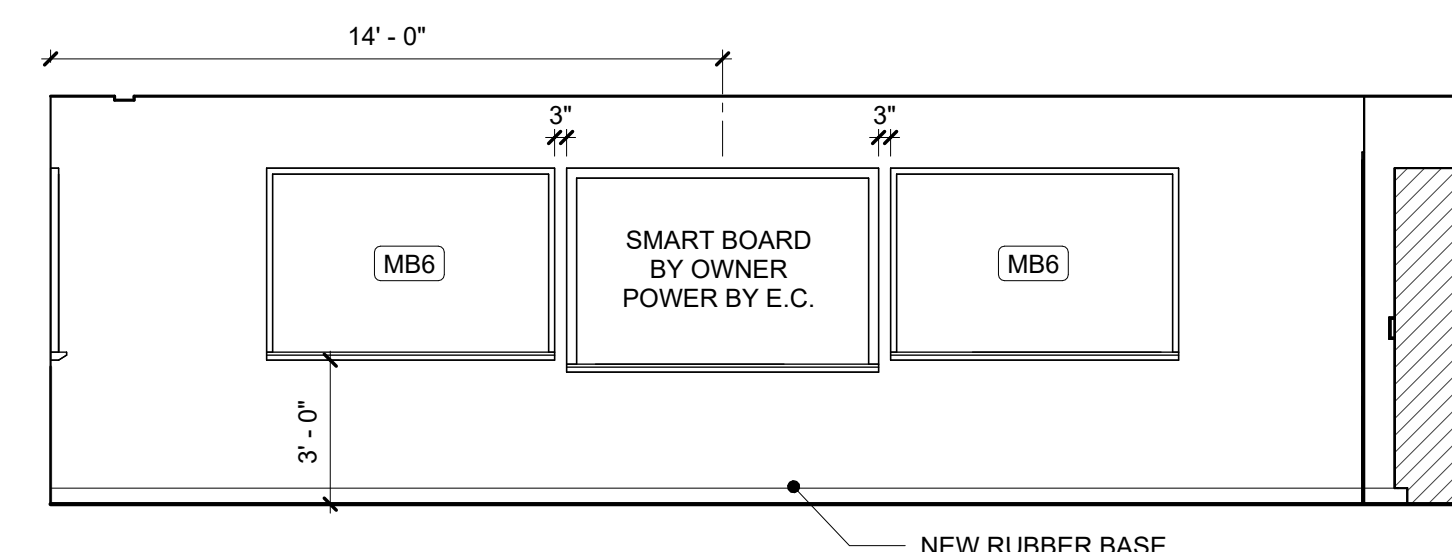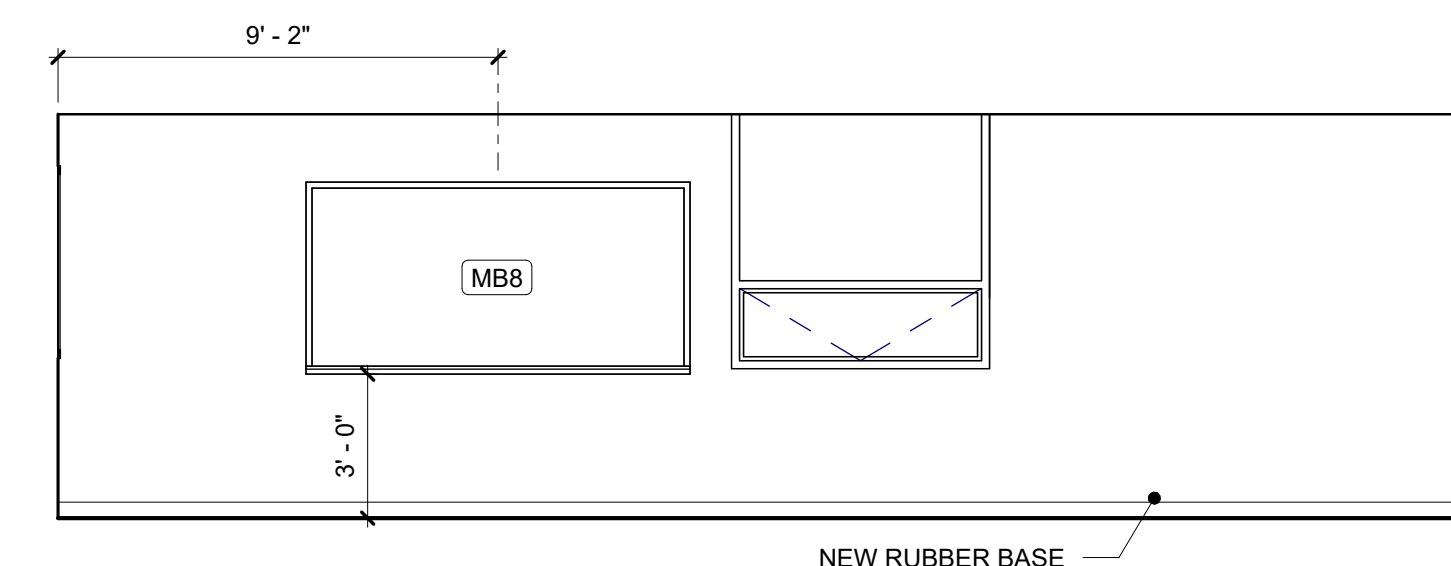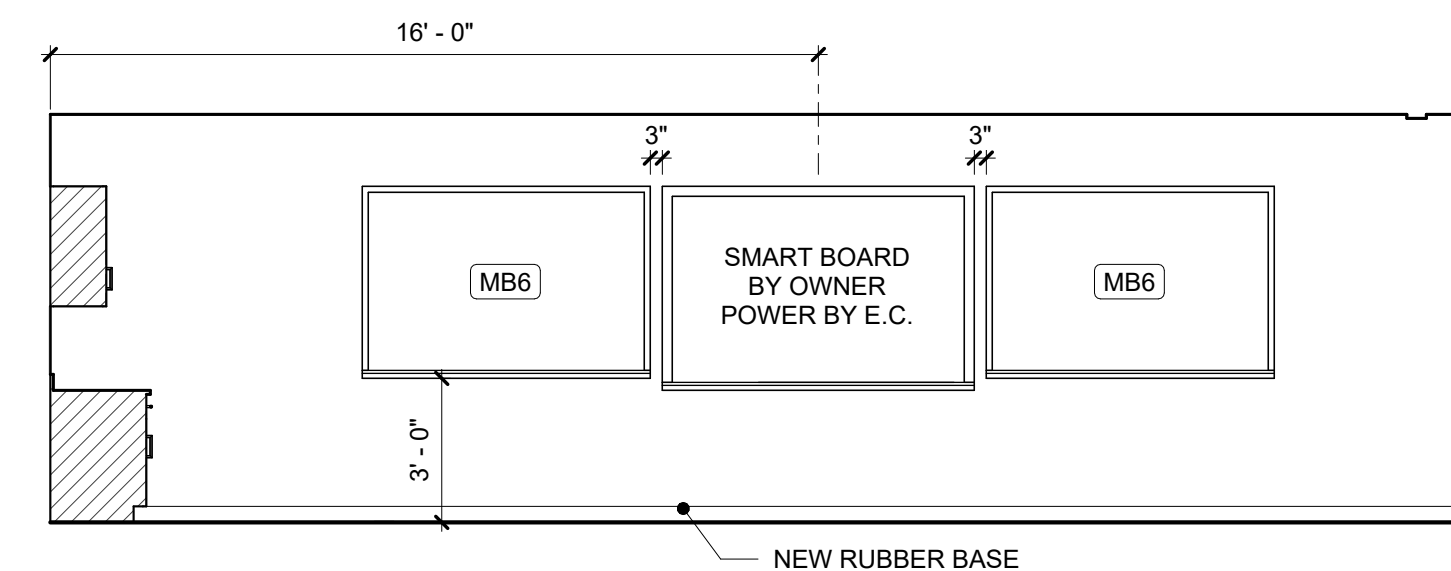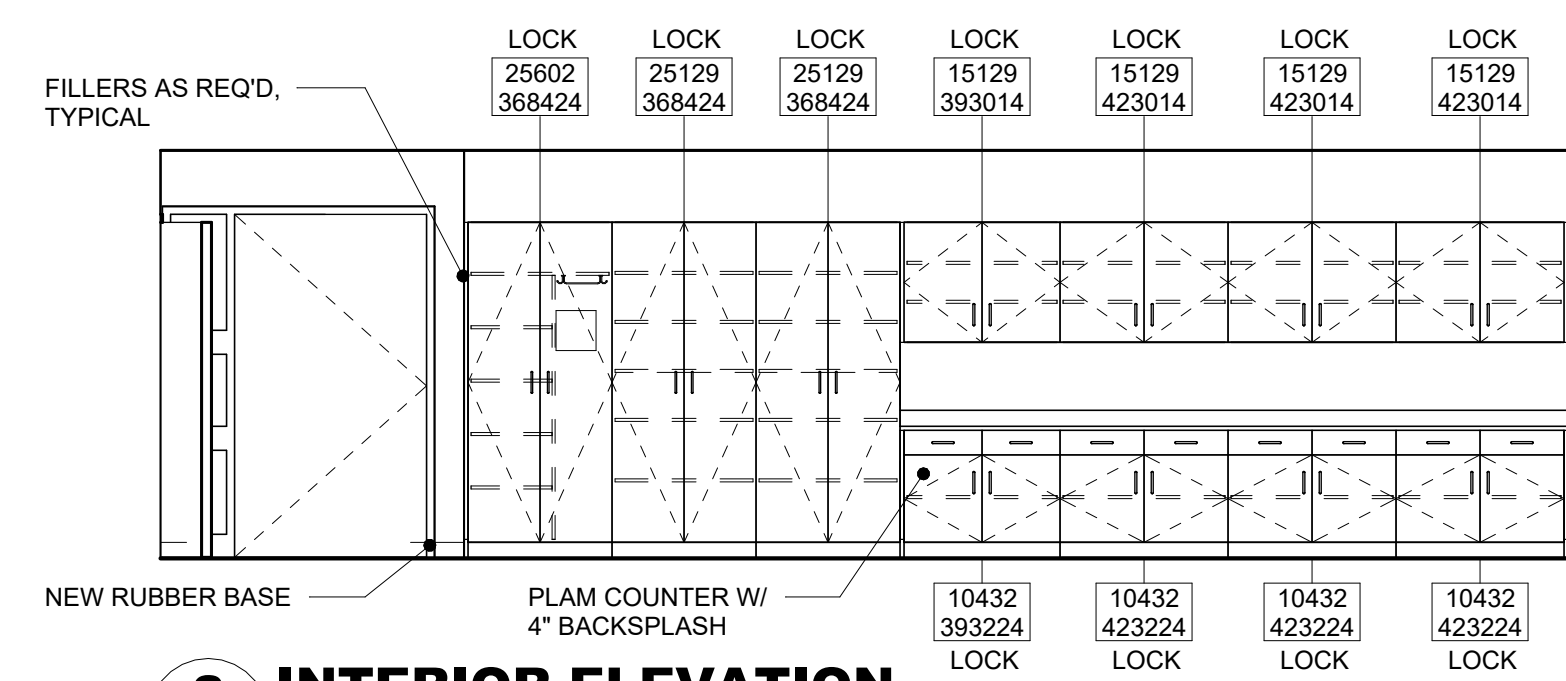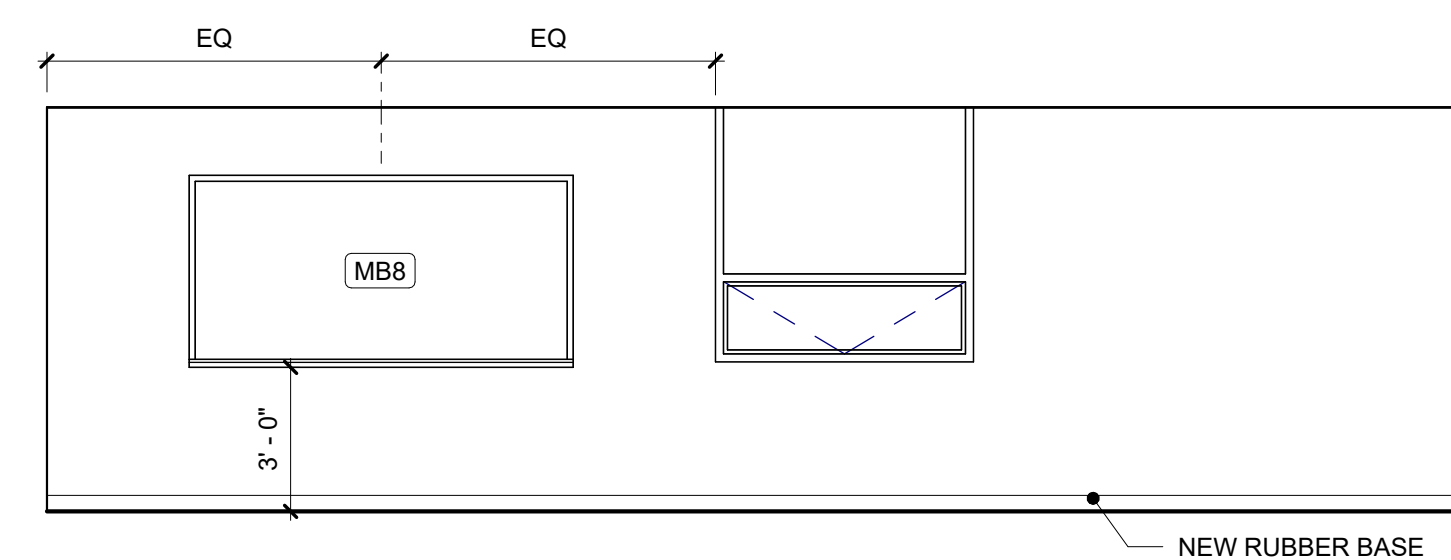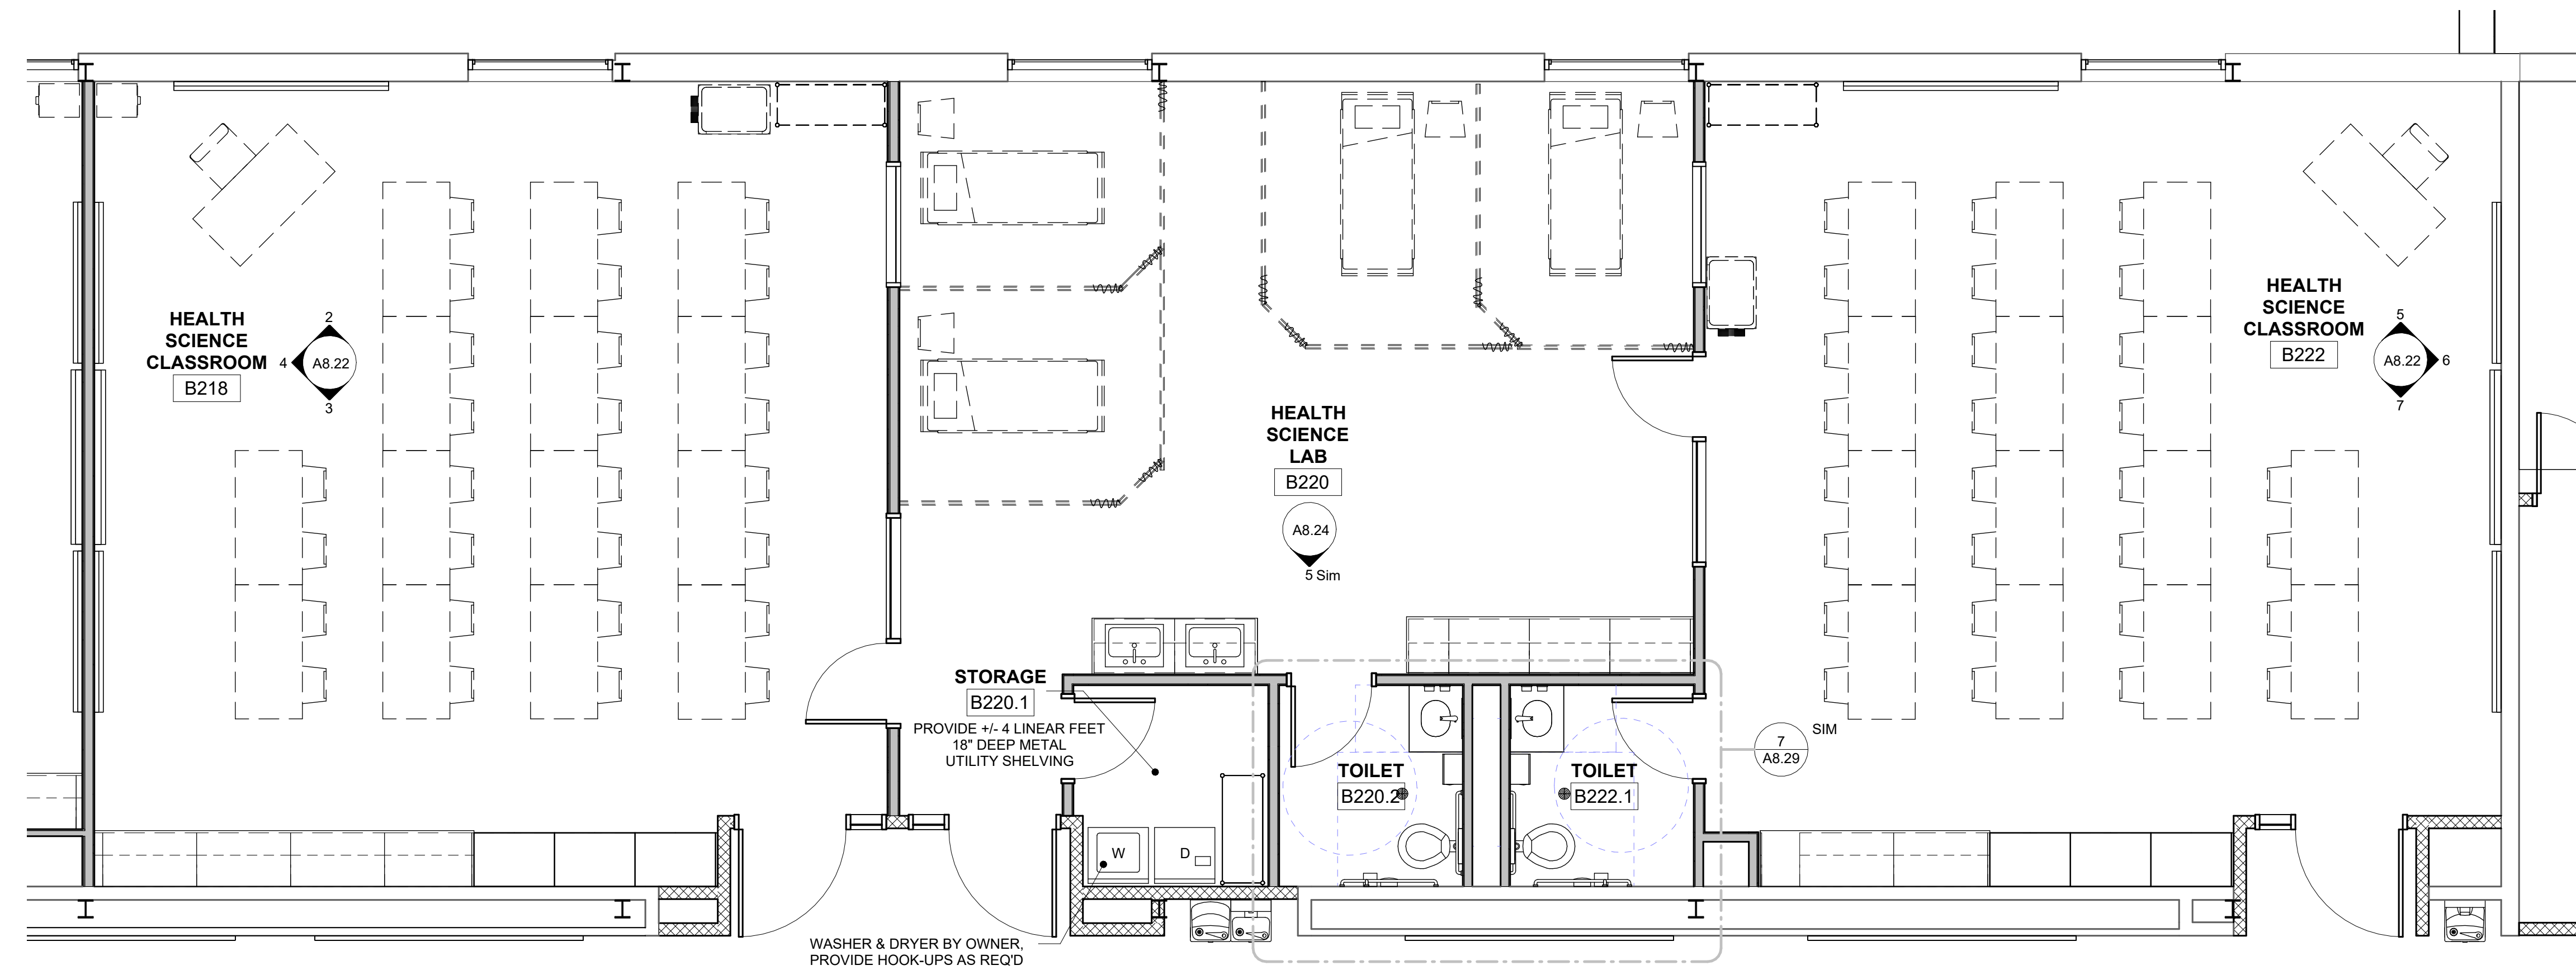[illegible]


3/17/2025 5:03:57 PM

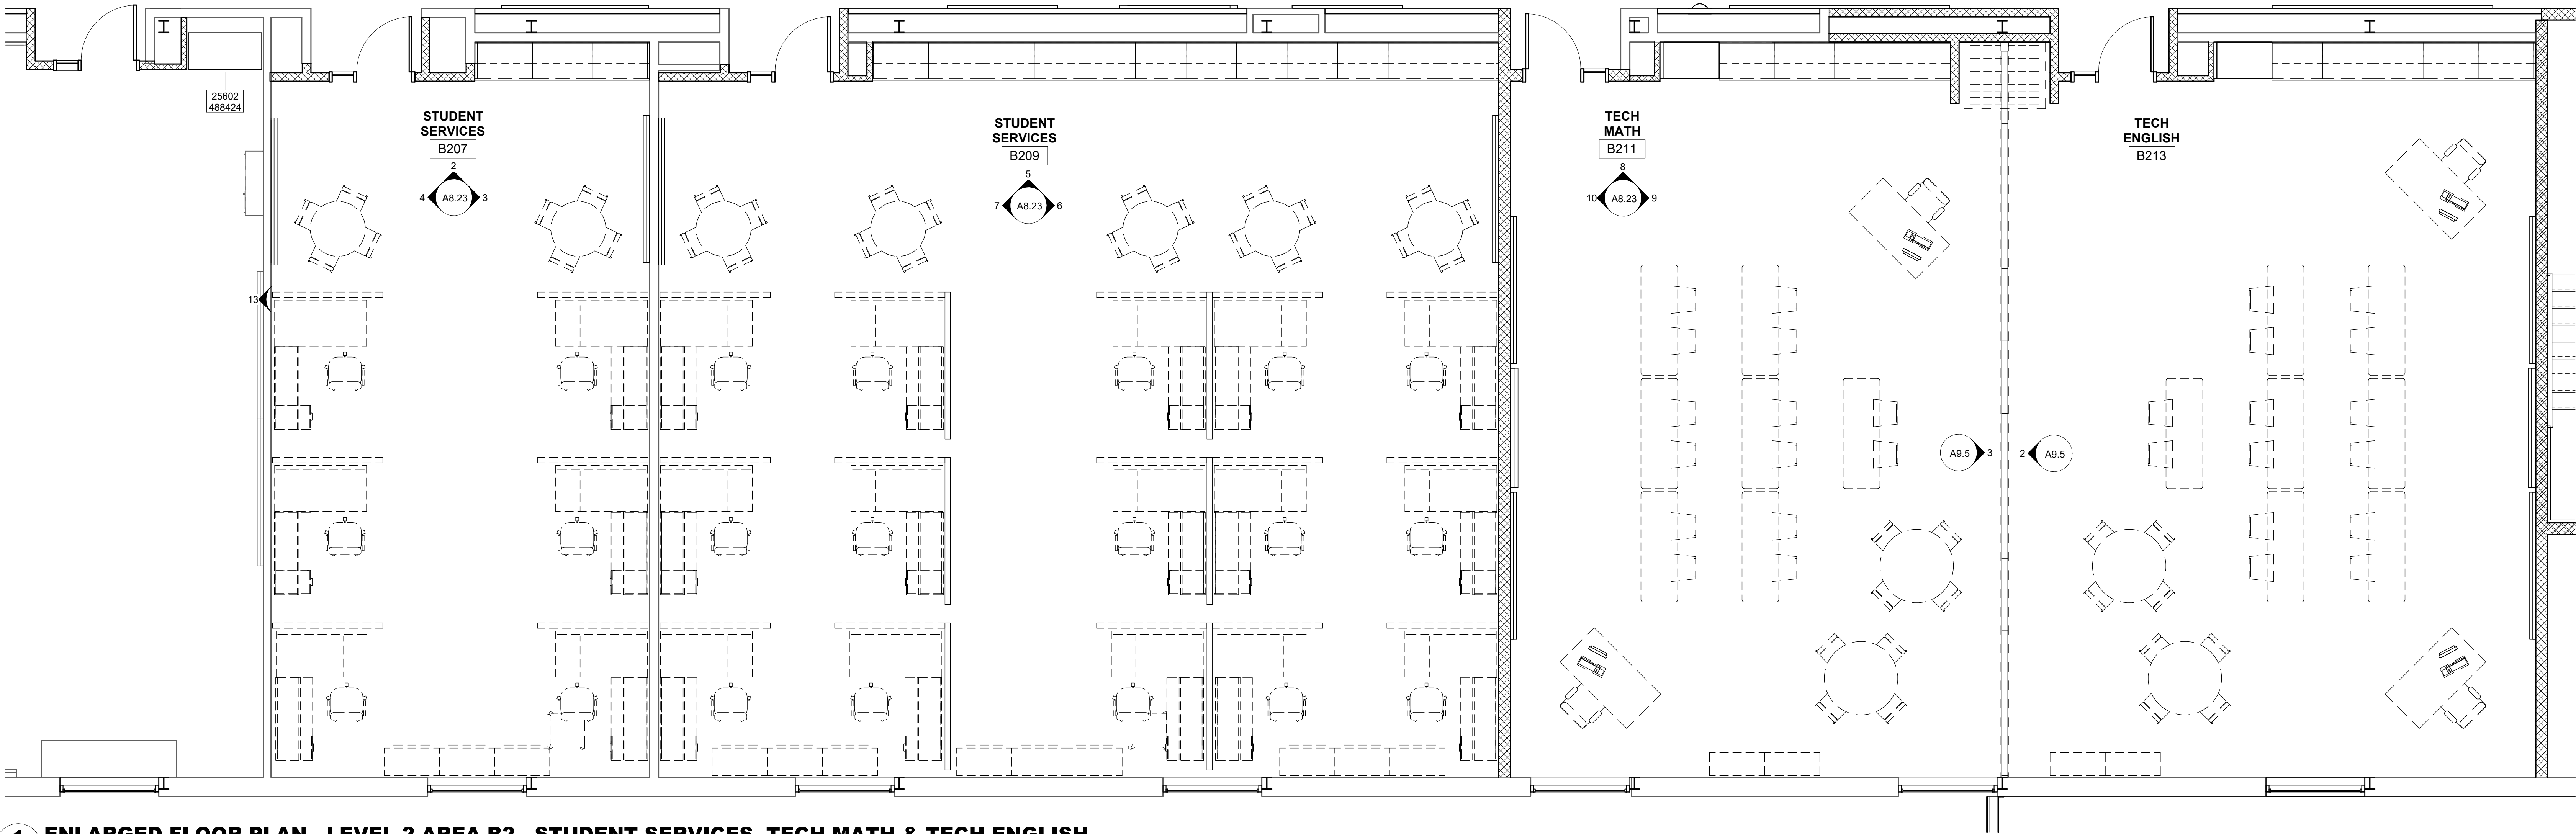


1 ENLARGED FLOOR PLAN - LEVEL 2 AREA B2 - STUDENT SERVICES, TECH MATH & TECH ENGLISH
A8.23 1/4" = 1'-0"

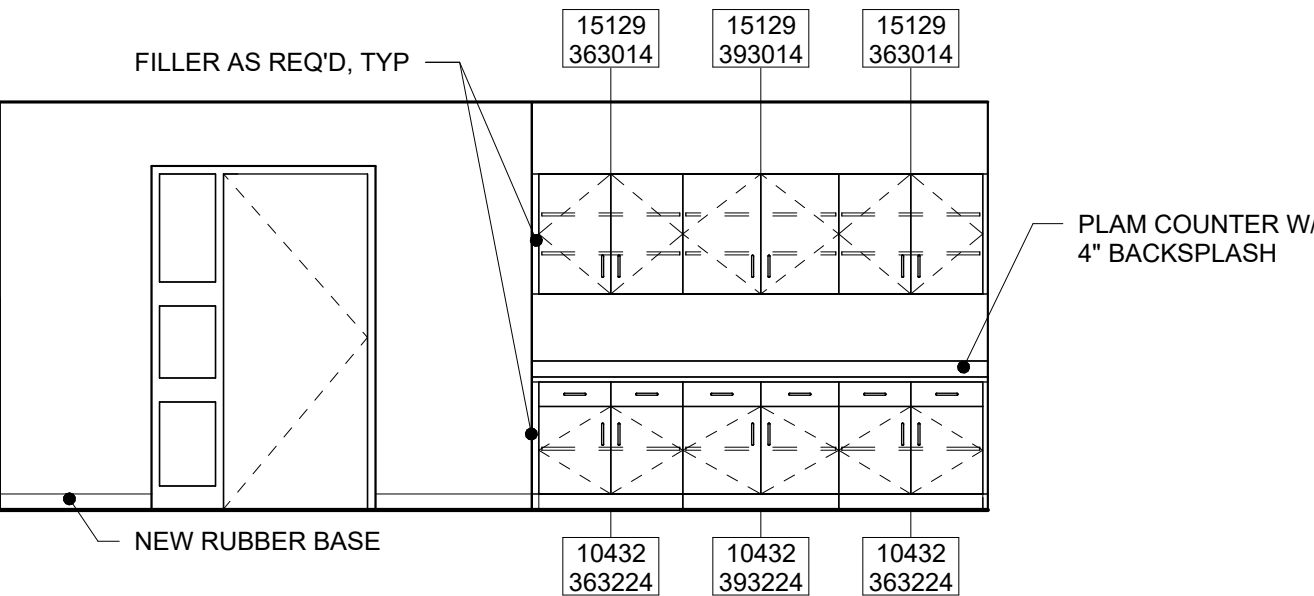


2 INTERIOR ELEVATION
A8.23 1/4" = 1'-0" B207 STUDENT SERVICES

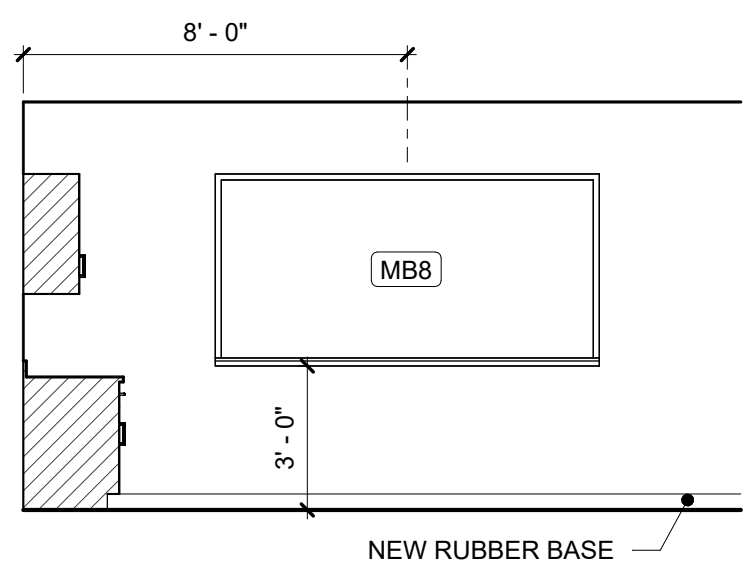


3 INTERIOR ELEVATION
A8.23 1/4" = 1'-0" B207 STUDENT SERVICES

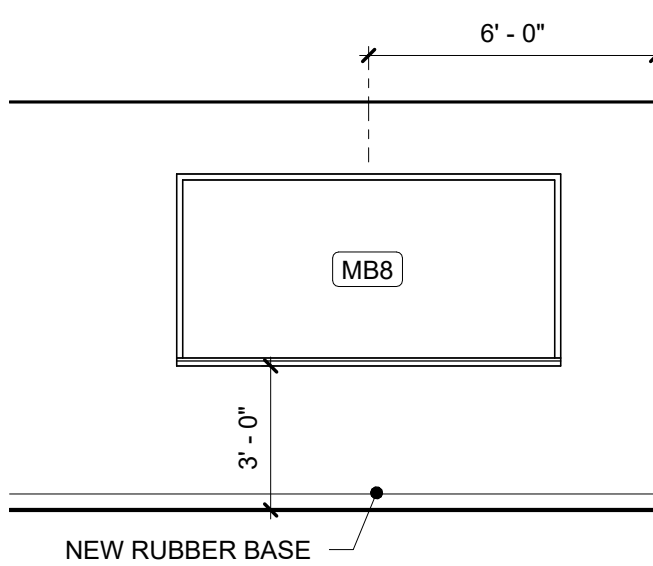


4 INTERIOR ELEVATION
A8.23 1/4" = 1'-0" B207 STUDENT SERVICES

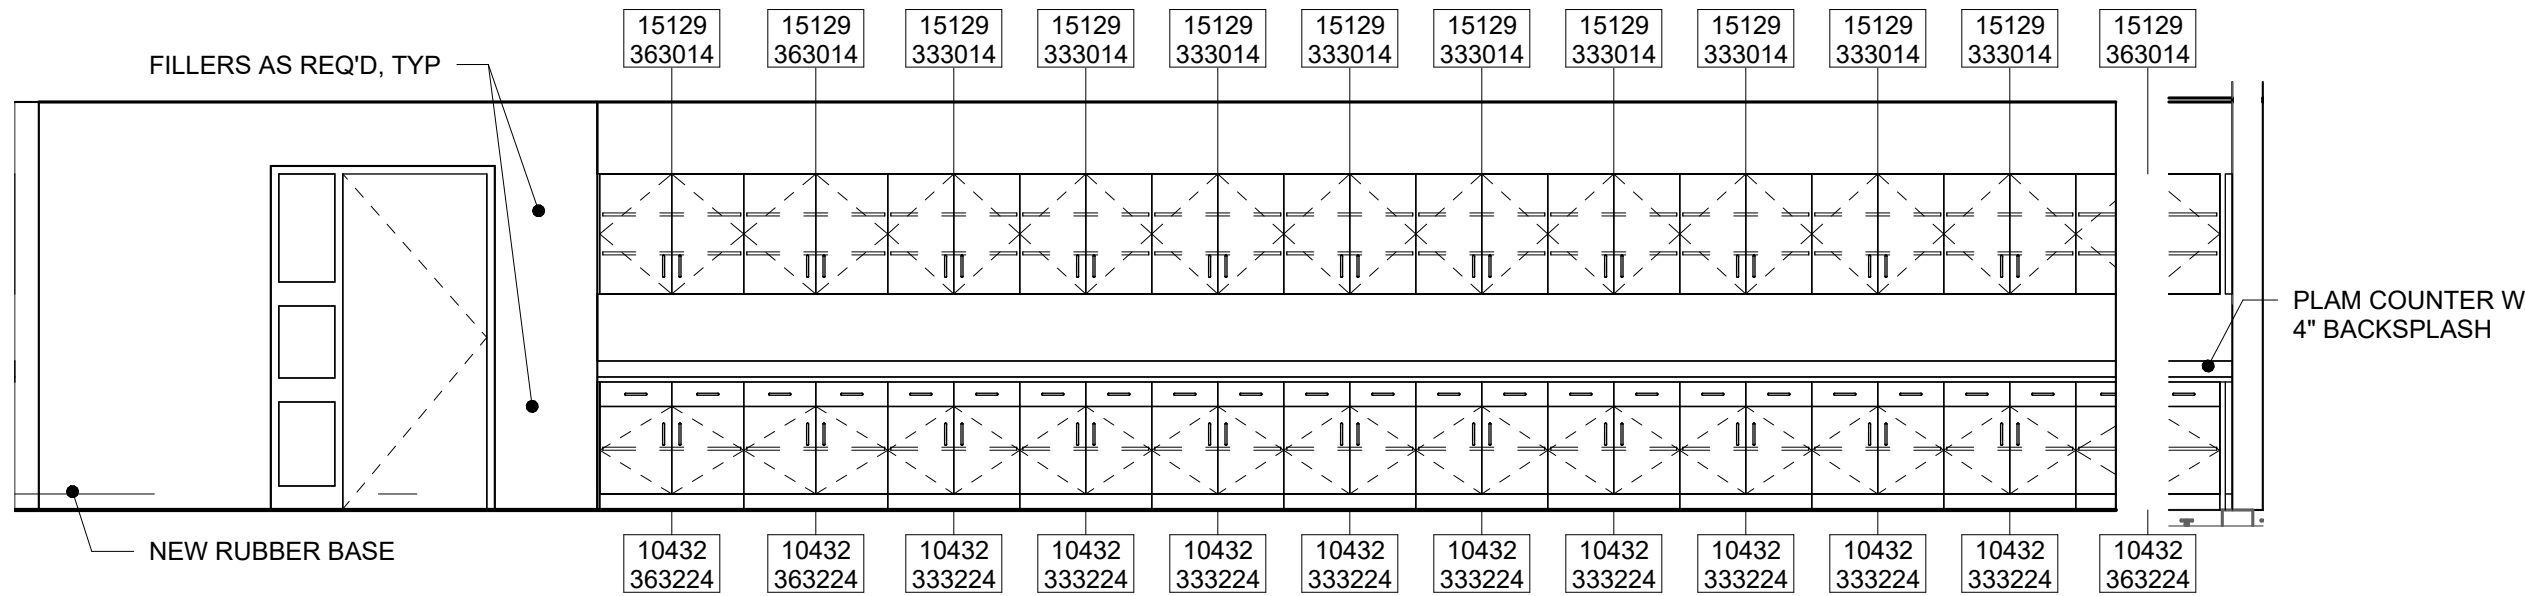


5 INTERIOR ELEVATION
A8.23 1/4" = 1'-0" B209 STUDENT SERVICES

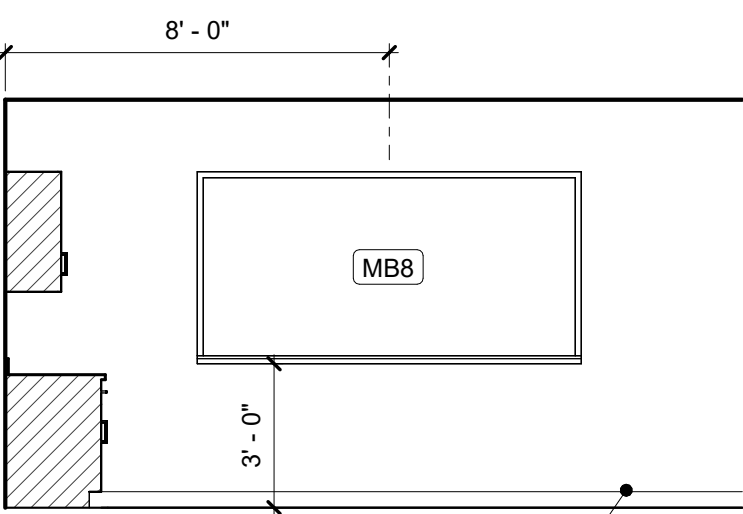


6 INTERIOR ELEVATION
A8.23 1/4" = 1'-0" B209 STUDENT SERVICES

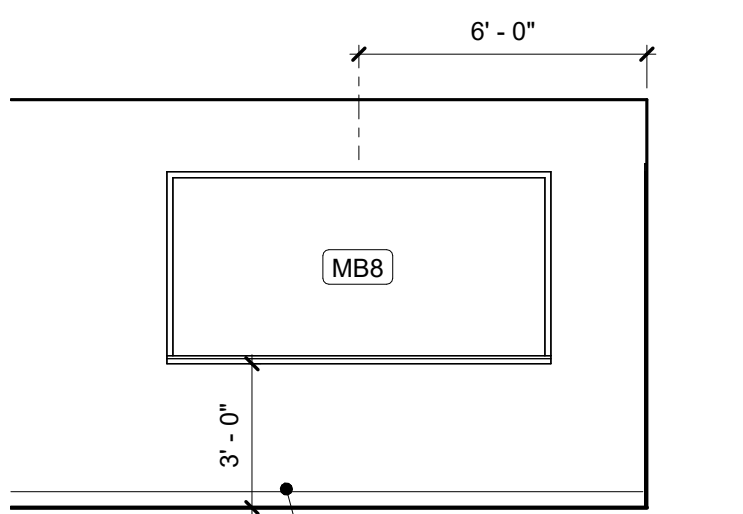


7 INTERIOR ELEVATION
A8.23 1/4" = 1'-0" B209 STUDENT SERVICES

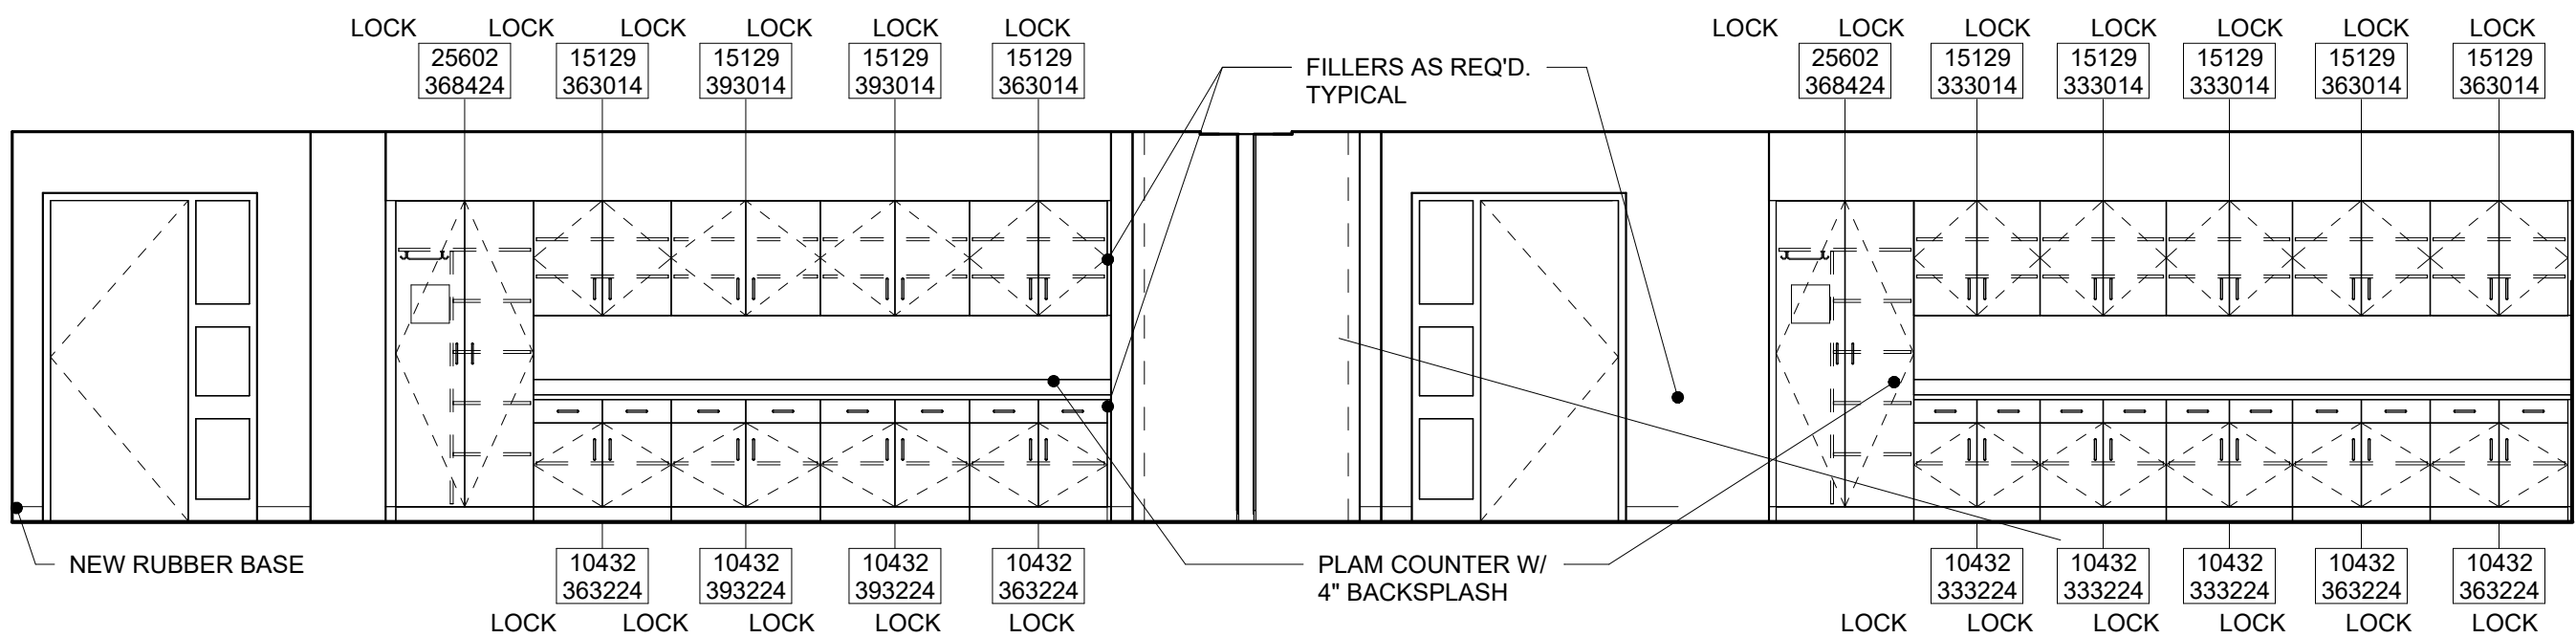

8 INTERIOR ELEVATION
A8.23 1/4" = 1'-0" B213 TECH ENGLISH

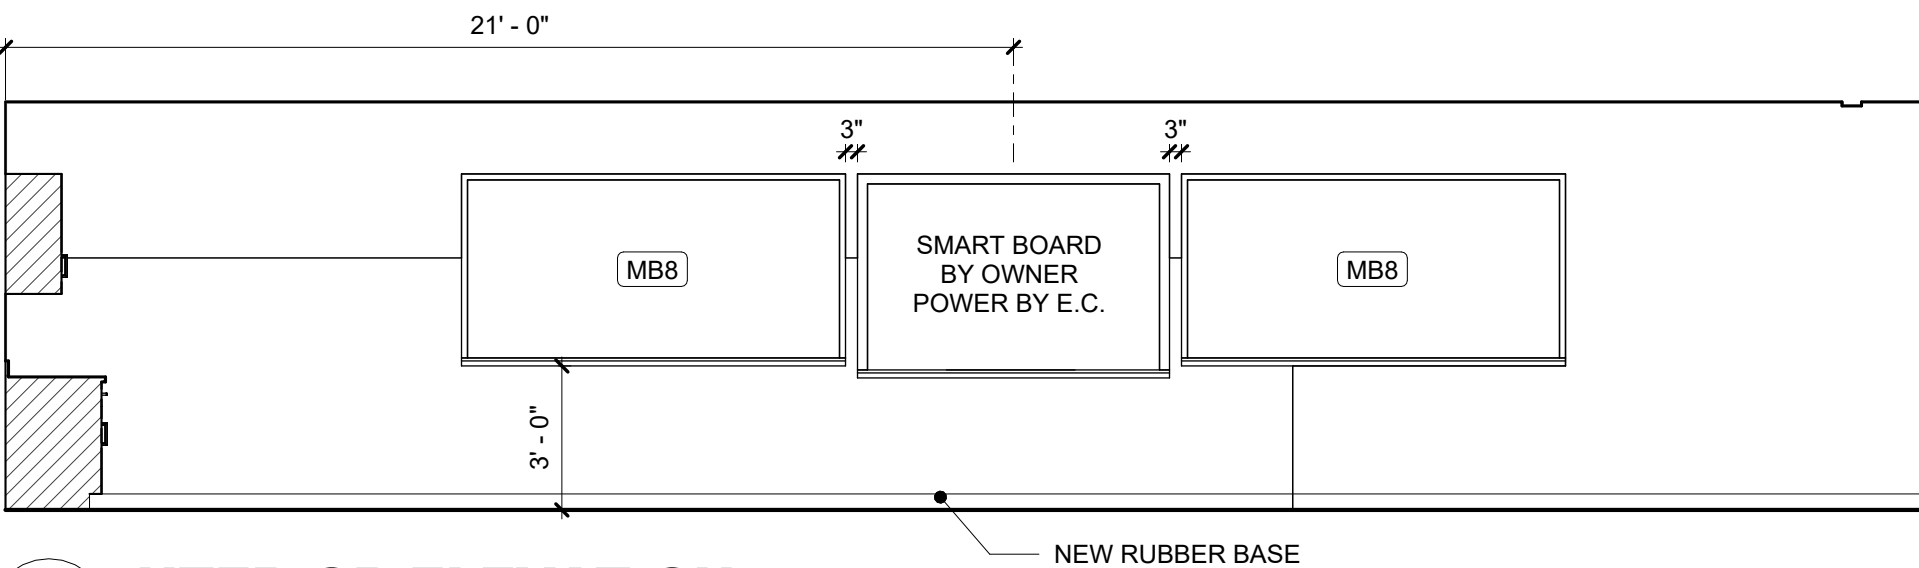

9 INTERIOR ELEVATION
A8.23 1/4" = 1'-0" B213 TECH ENGLISH

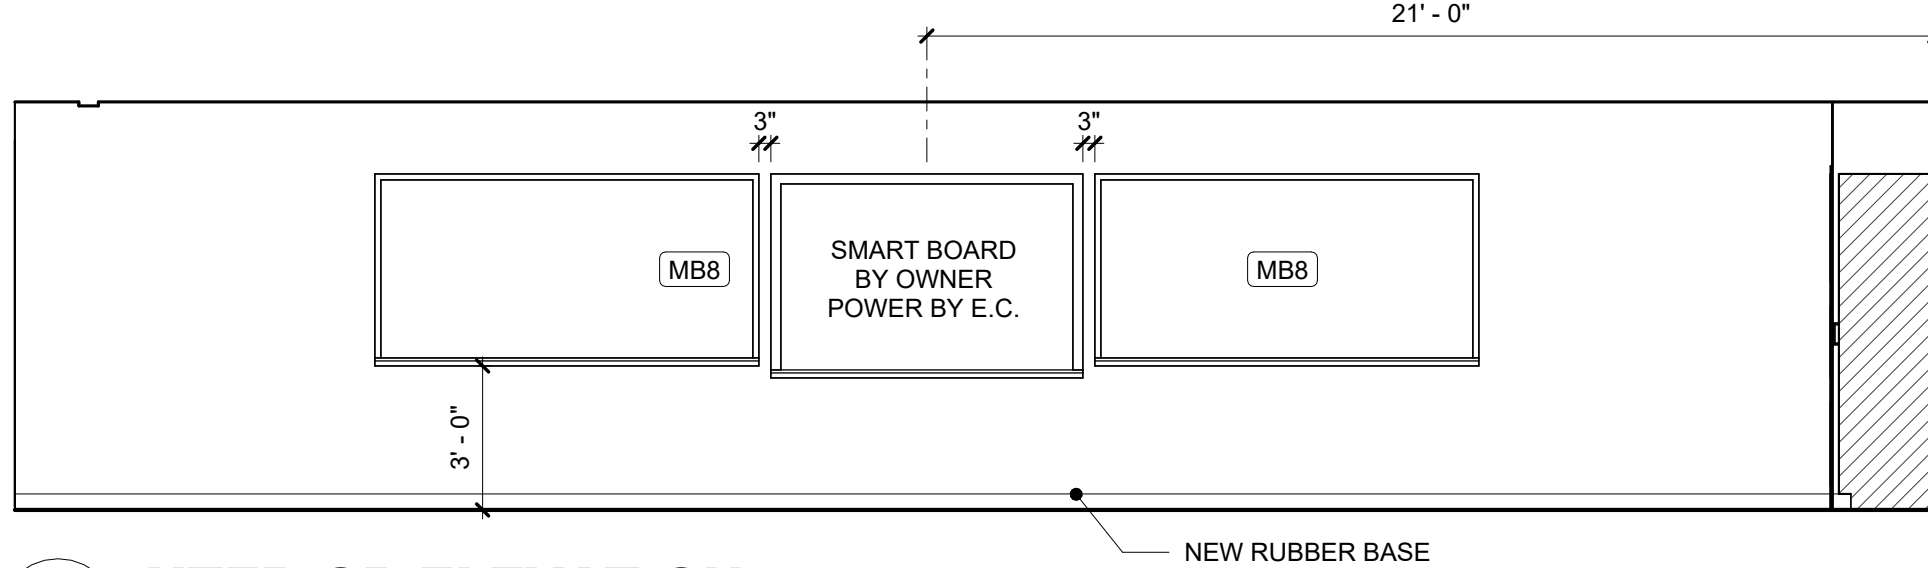

10 INTERIOR ELEVATION
A8.23 1/4" = 1'-0" B211 TECH MATH

SEAL:

CONSULTANT:

DCIU

Empowering Partnerships For Education

ADDITIONS AND RENOVATIONS TO THE
FOLCROFT TECHNICAL SCHOOL
DELAWARE COUNTY
INTERMEDIATE UNIT
701 HENDERSON BLVD.
FOLCROFT, PA 19032

ISSUE DATES
DATE: 03/17/2025
DESCRIPTION: BID SET


PROJ # : 21-DCIU-03
DRAWN BY : KLG
SHEET TITLE:
INTERIOR
ELEVATIONS - LEVEL 2
- AREA B2
SHEET NUMBER:
A8.23

MAROTTA/MAN
ARCHITECTS
WWW.MAROTTAMAIN.COM


THIS DRAWING IS THE PROPERTY OF THE ARCHITECT. IT IS TO BE USED ONLY FOR THE PROJECT AND SITE SPECIFICALLY NOTED THEREON. NO PART OF THIS DRAWING IS TO BE REPRODUCED OR TRANSMITTED IN ANY FORM WITHOUT WRITTEN PERMISSION.

BID SET


3/17/2025 5:04:04 PM

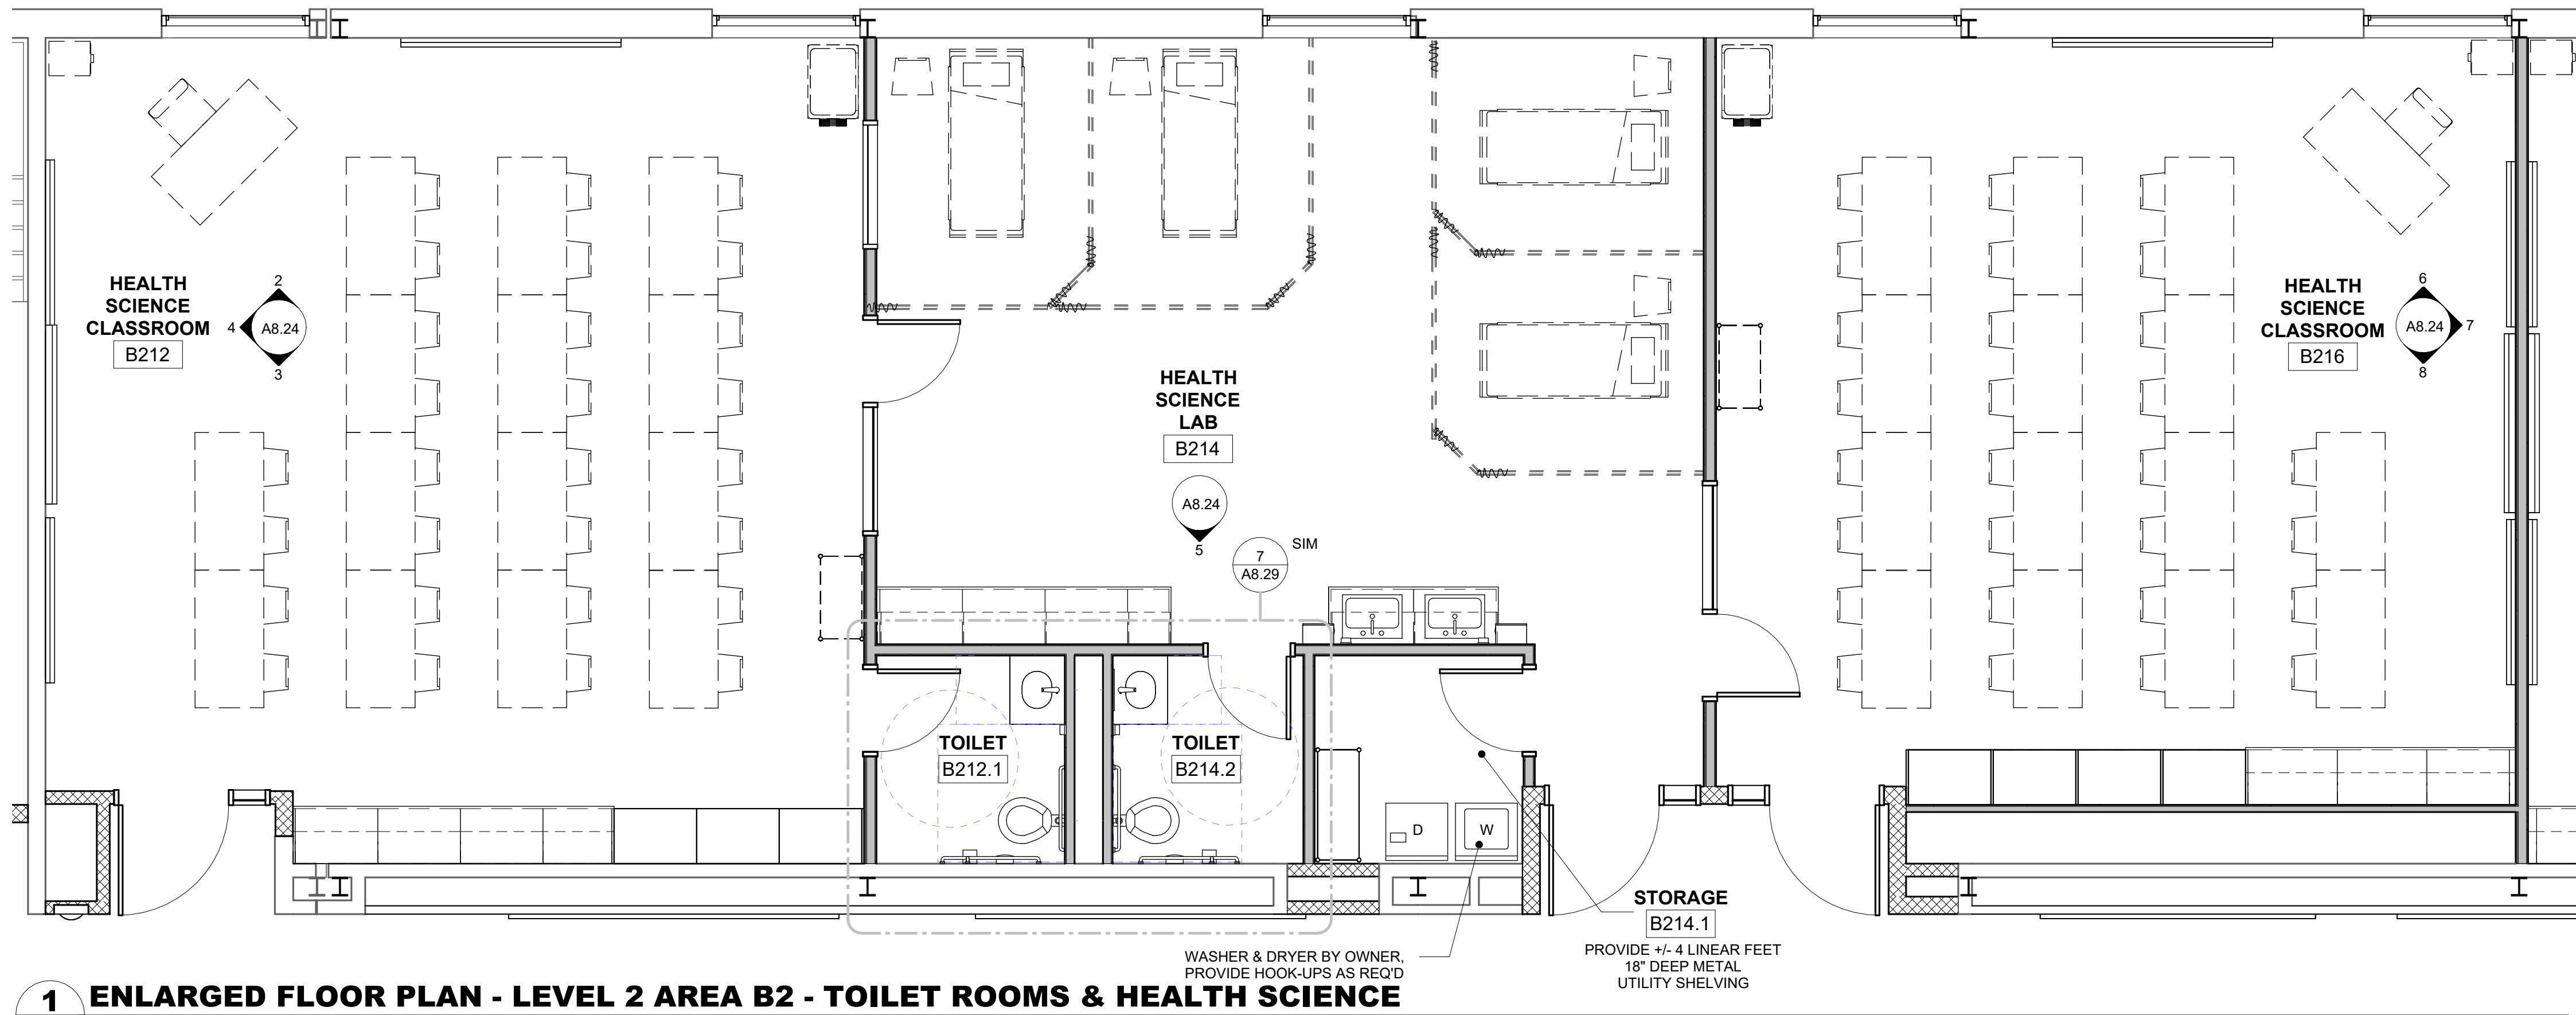


1 ENLARGED FLOOR PLAN - LEVEL 2 AREA B2 - TOILET ROOMS & HEALTH SCIENCE
A8.24 1/4" = 1'-0"

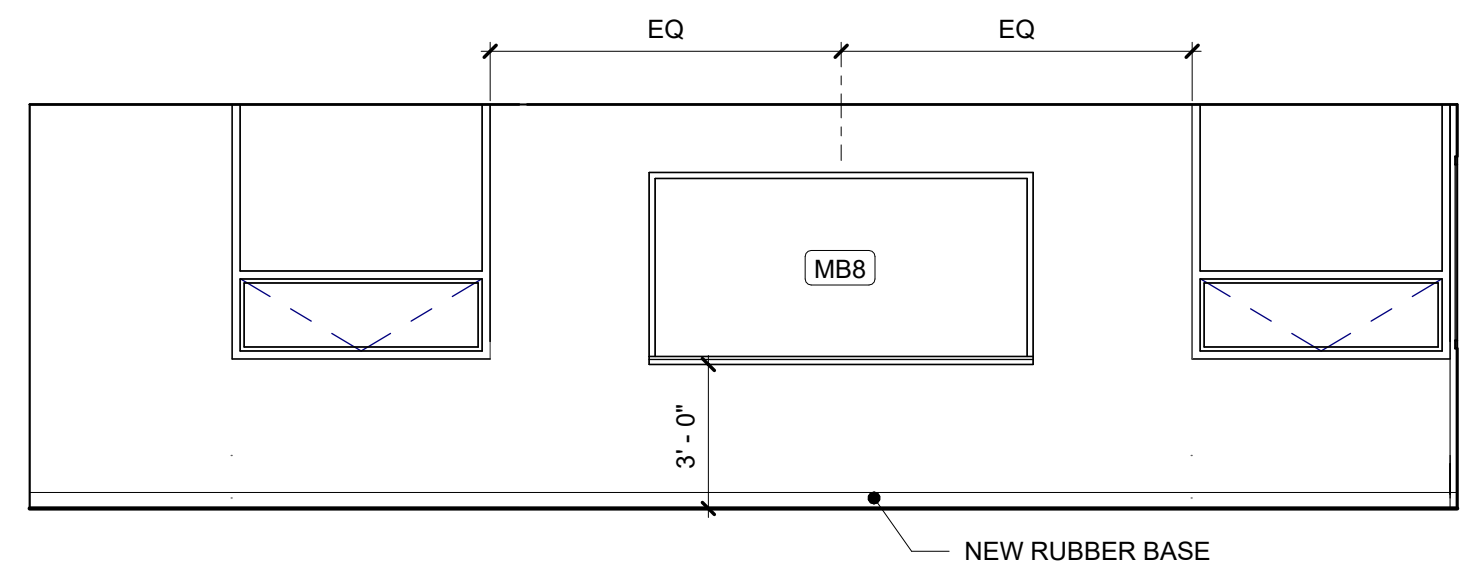


2 INTERIOR ELEVATION
A8.24 1/4" = 1'-0" B212 HEALTH SCIENCE CLASSROOM

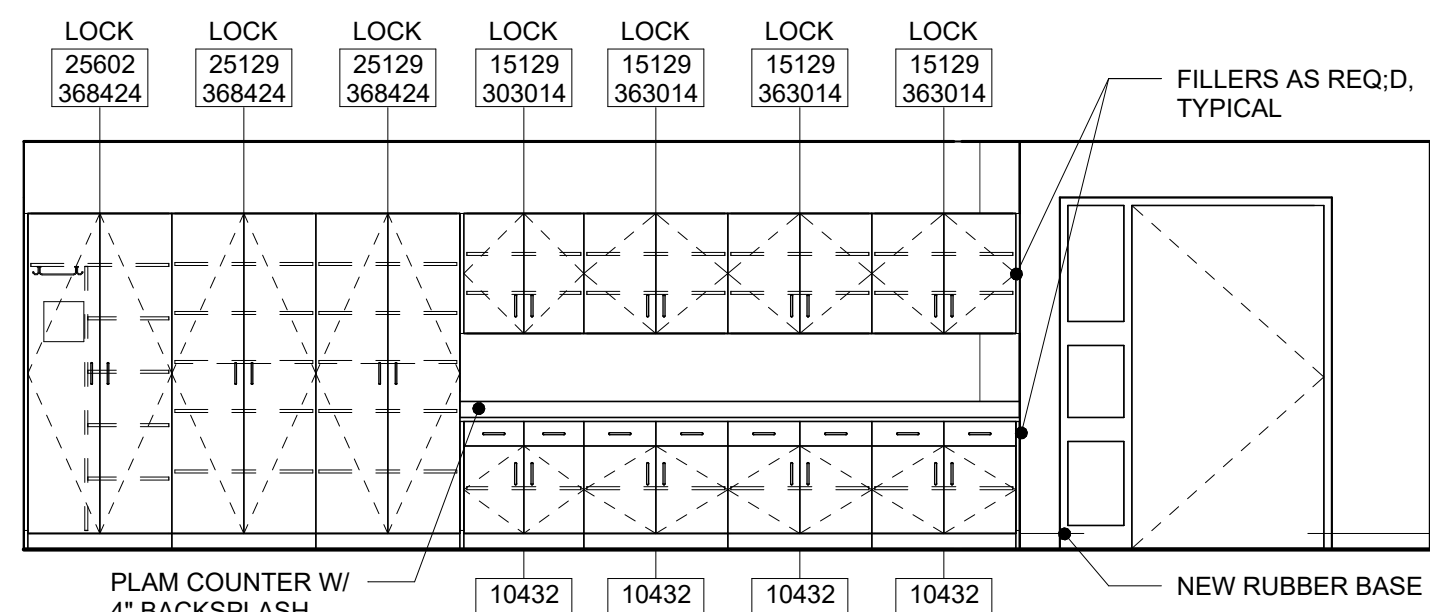


3 INTERIOR ELEVATION
A8.24 1/4" = 1'-0" B212 HEALTH SCIENCE CLASSROOM

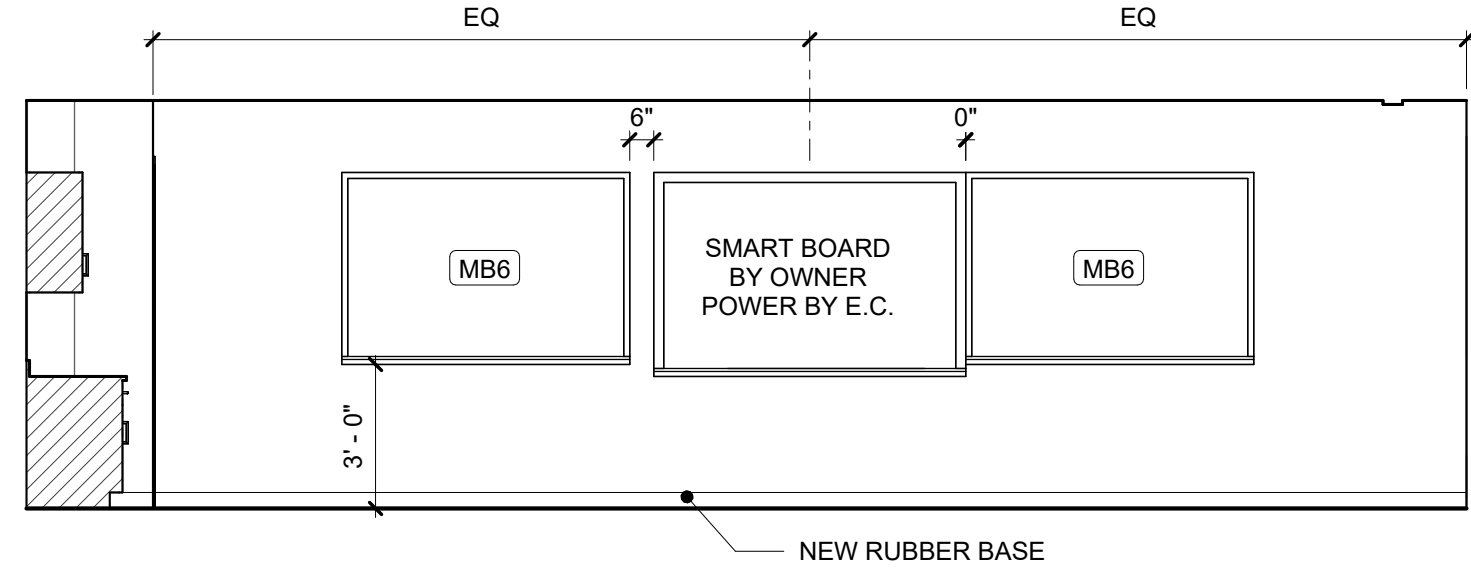


4 INTERIOR ELEVATION
A8.24 1/4" = 1'-0" B212 HEALTH SCIENCE CLASSROOM

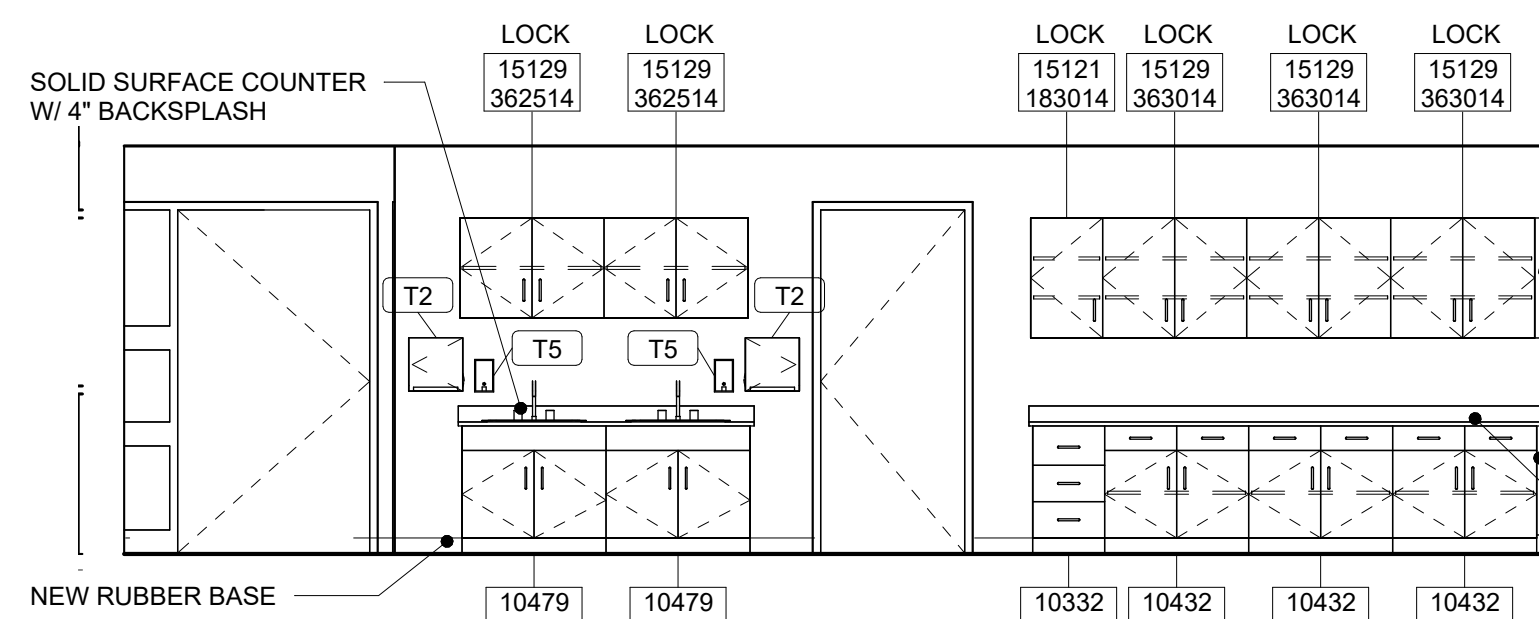


5 INTERIOR ELEVATION
A8.24 1/4" = 1'-0" B214 HEALTH SCIENCE LAB

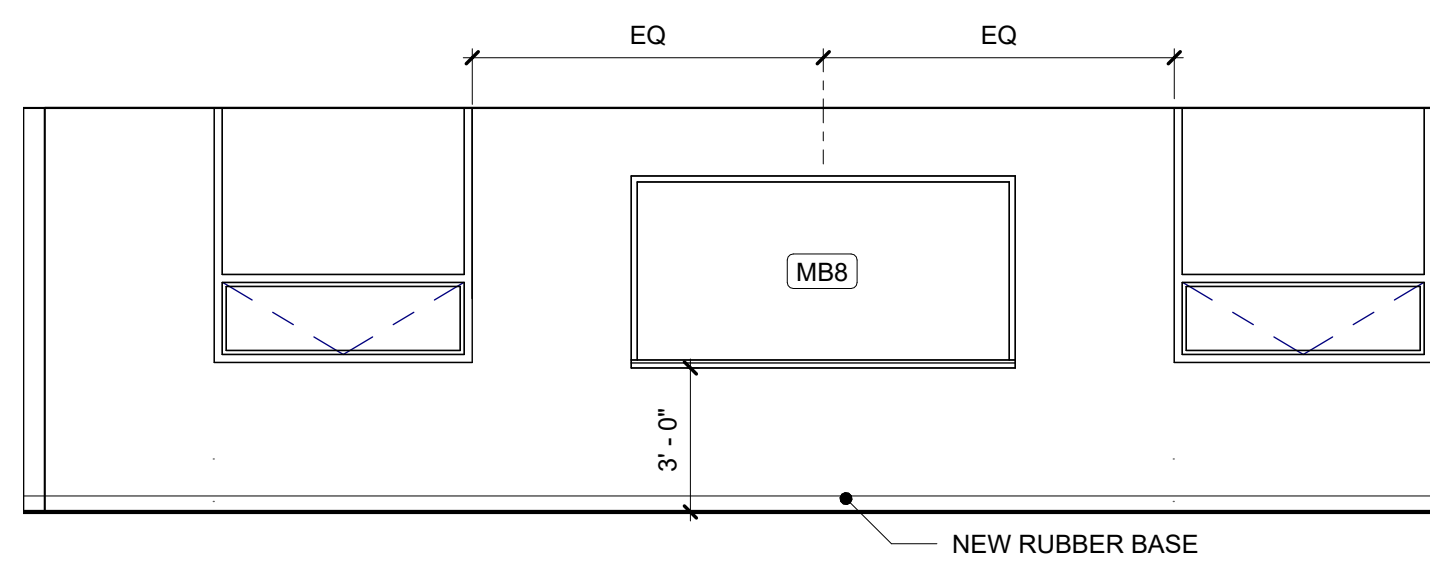

6 INTERIOR ELEVATION
A8.24 1/4" = 1'-0" B216 HEALTH SCIENCE CLASSROOM

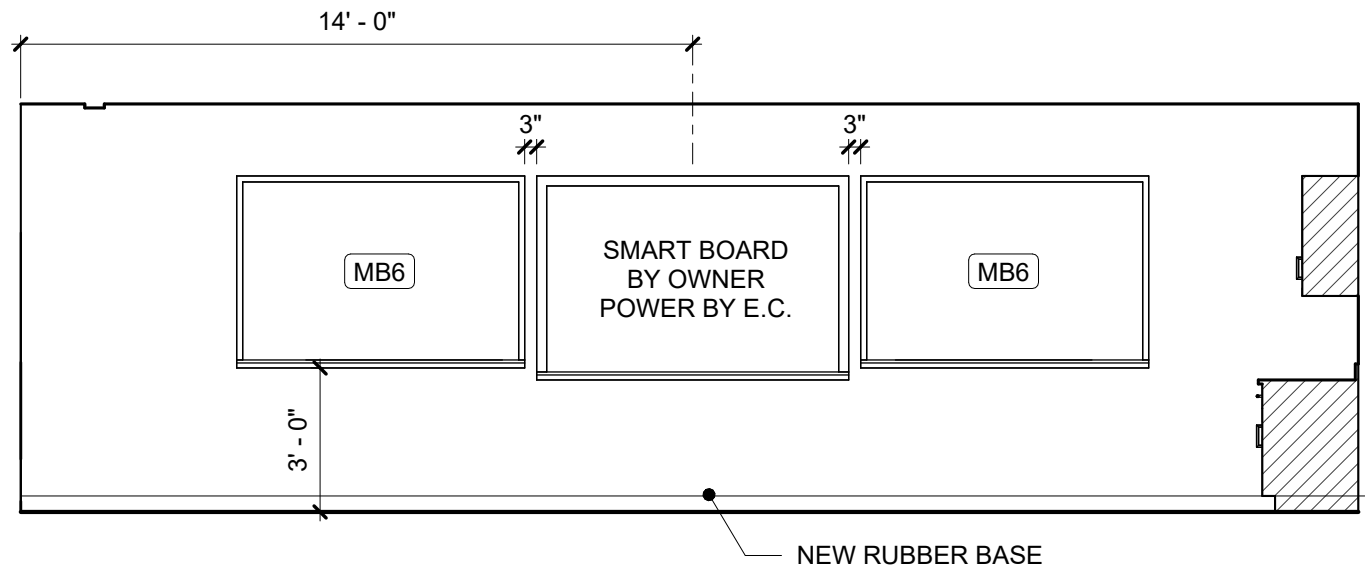

7 INTERIOR ELEVATION
A8.24 1/4" = 1'-0" B216 HEALTH SCIENCE CLASSROOM

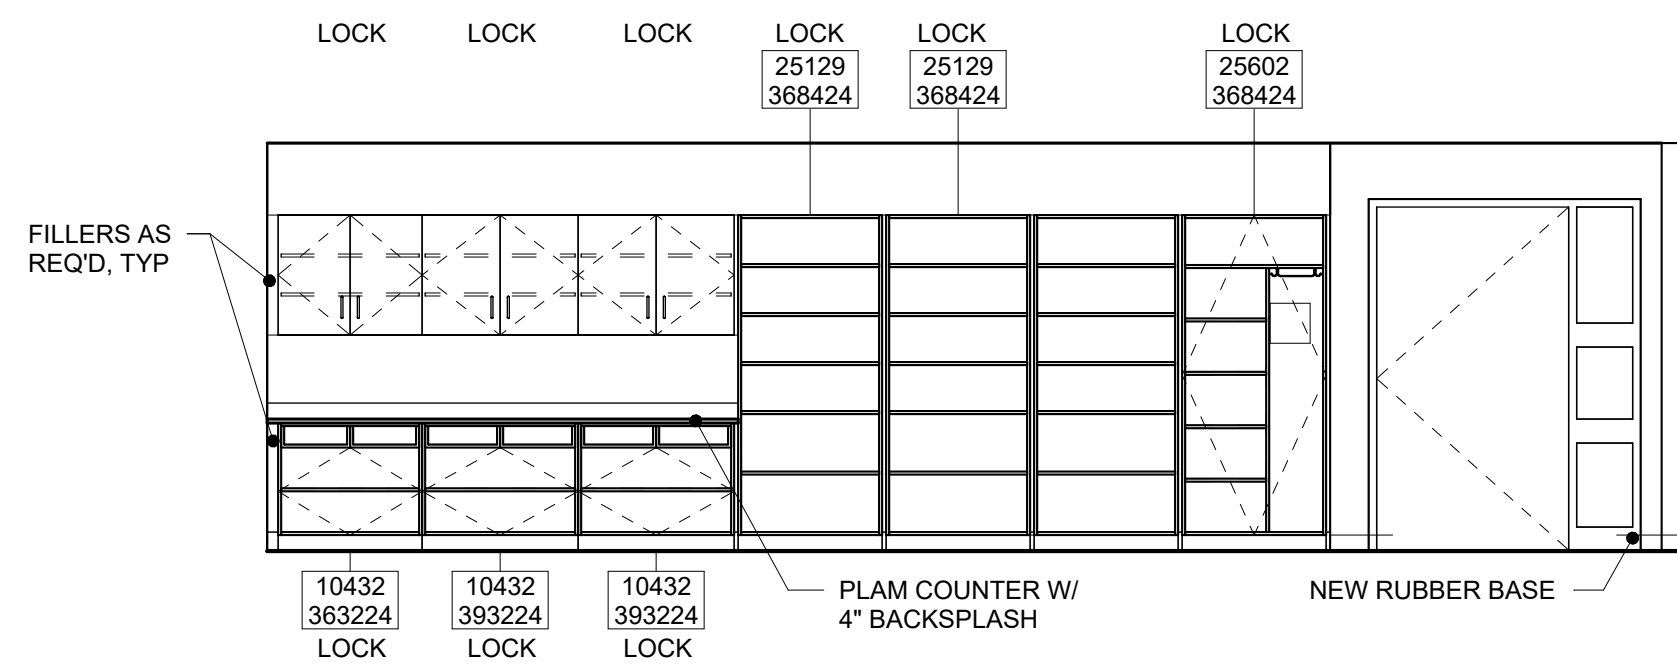

8 INTERIOR ELEVATION
A8.24 1/4" = 1'-0" B216 HEALTH SCIENCE CLASSROOM

SEAL:

CONSULTANT:

MAROTTA/MAIN
ARCHITECTS

WWW.MAROTTAMAIN.COM

DCIU

Empowering Partnerships For Education

ADDITIONS AND RENOVATIONS TO THE
FOLCROFT TECHNICAL SCHOOL
DELAWARE COUNTY
INTERMEDIATE UNIT
701 HENDERSON BLVD.
FOLCROFT, PA 19032


ISSUE DATES
DATE: 03/17/2025
DESCRIPTION: BID SET

PROJ #: 21-DCIU-03
SHEET TITLE:
INTERIOR
ELEVATIONS - LEVEL 2
- AREA B2
SHEET NUMBER:
A8.24


DRAWN BY: KLG

BID SET


3/17/2025 5:04:17 PM

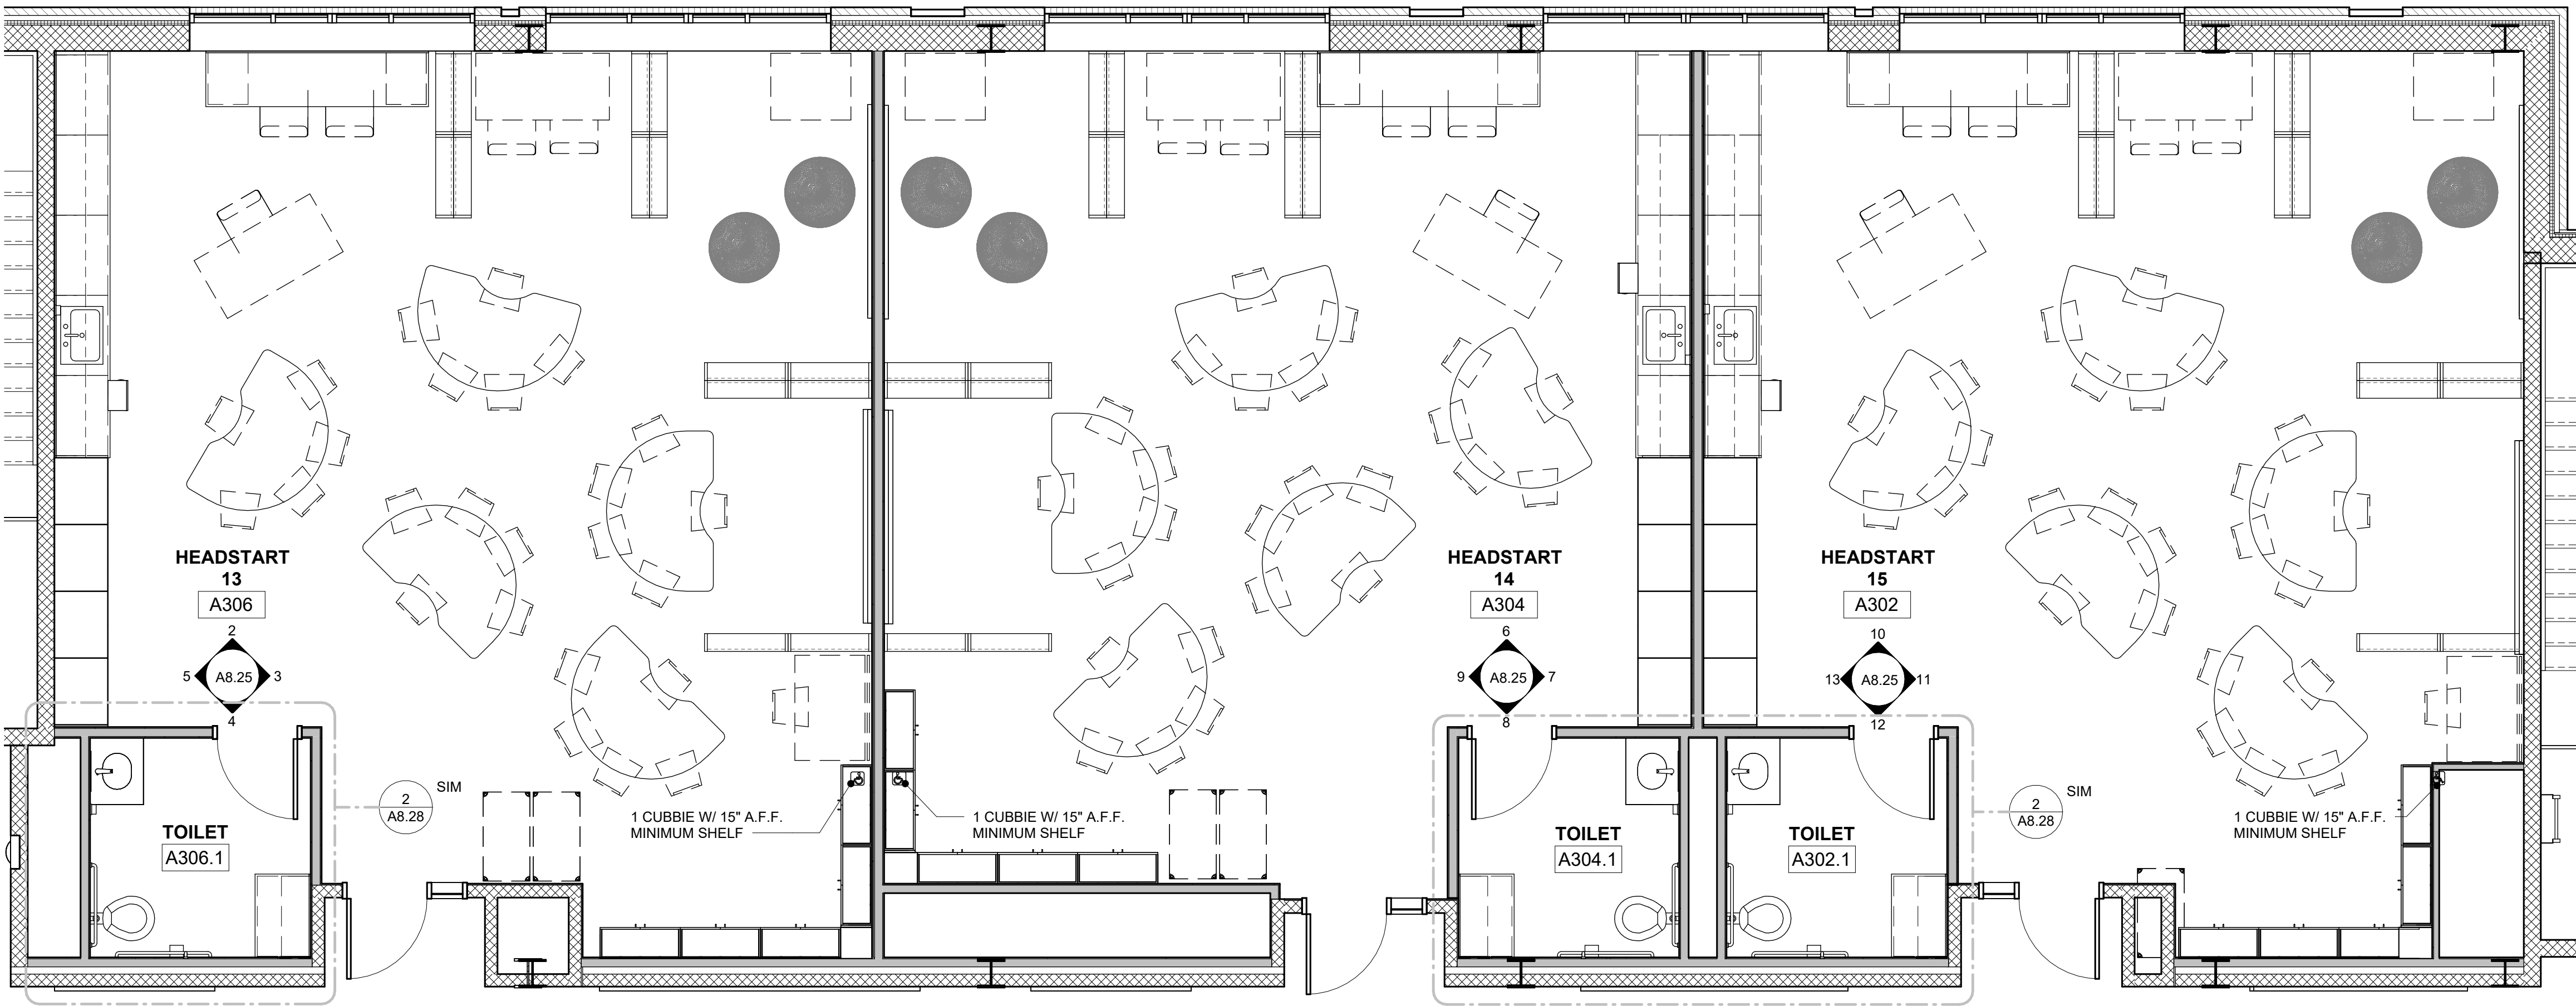


1 ENLARGED FLOOR PLAN - LEVEL 3 AREA A1 - HEADSTART
A8.25 1/4" = 1'-0"

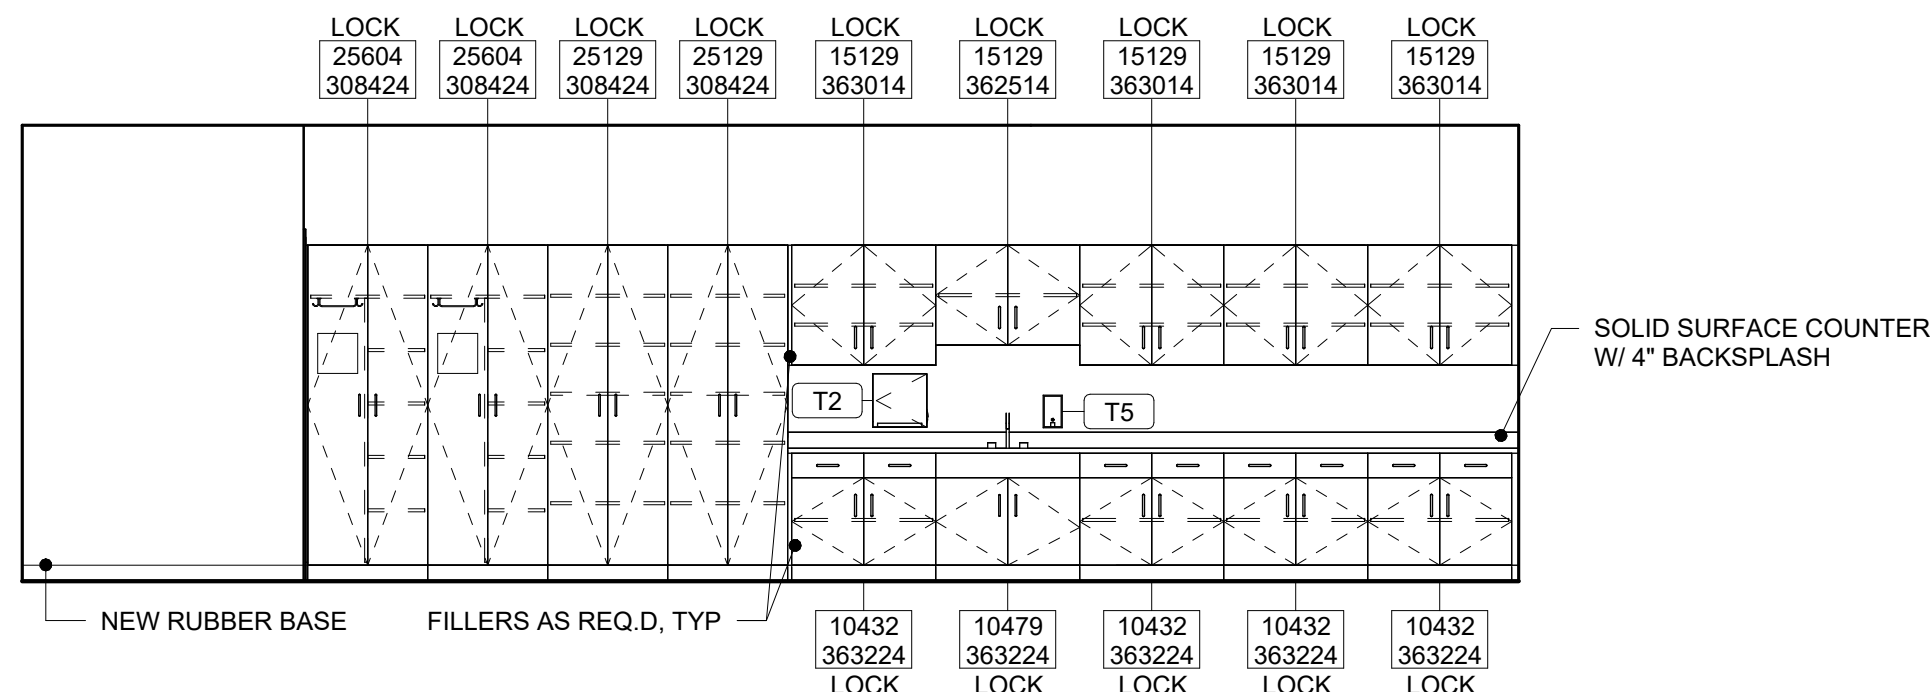


5 INTERIOR ELEVATION
A8.25 1/4" = 1'-0" A306 HEADSTART 13

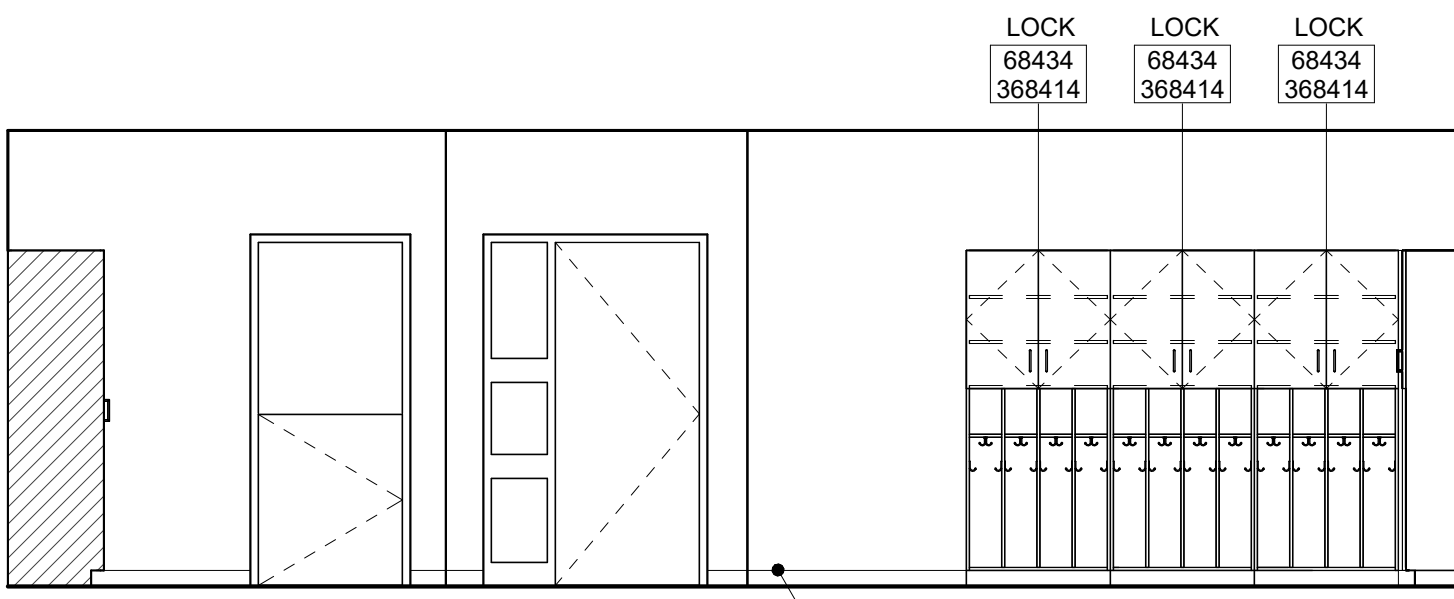


8 INTERIOR ELEVATION
A8.25 1/4" = 1'-0" A304 HEADSTART 14

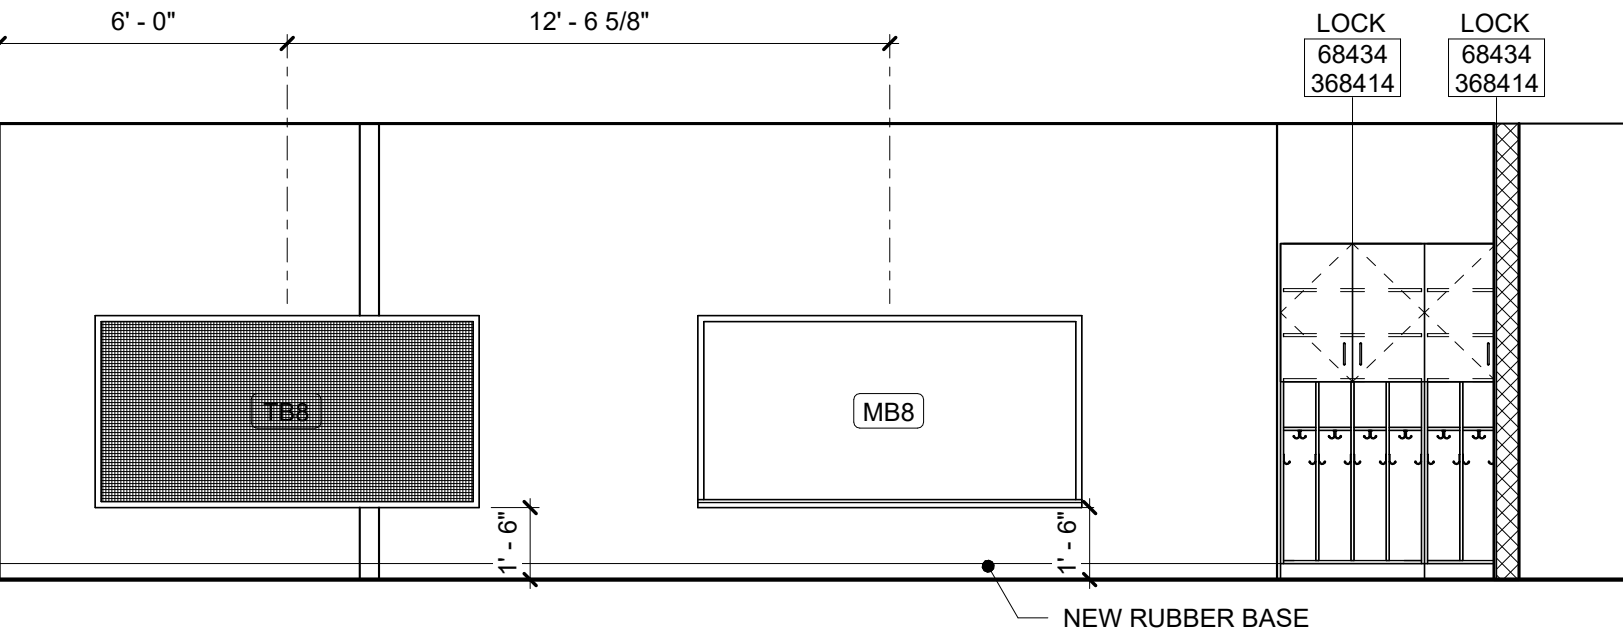


11 INTERIOR ELEVATION
A8.25 1/4" = 1'-0" A302 HEADSTART 15

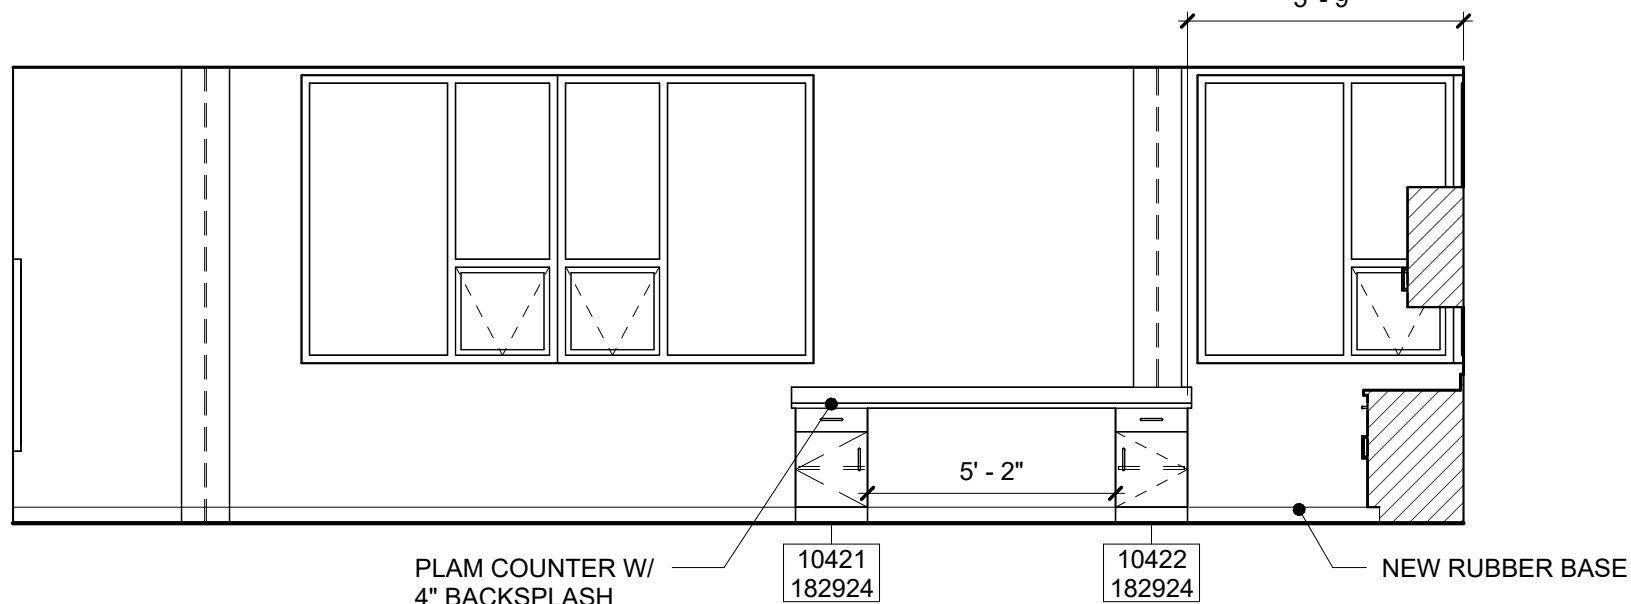


6 INTERIOR ELEVATION
A8.25 1/4" = 1'-0" A304 HEADSTART 14

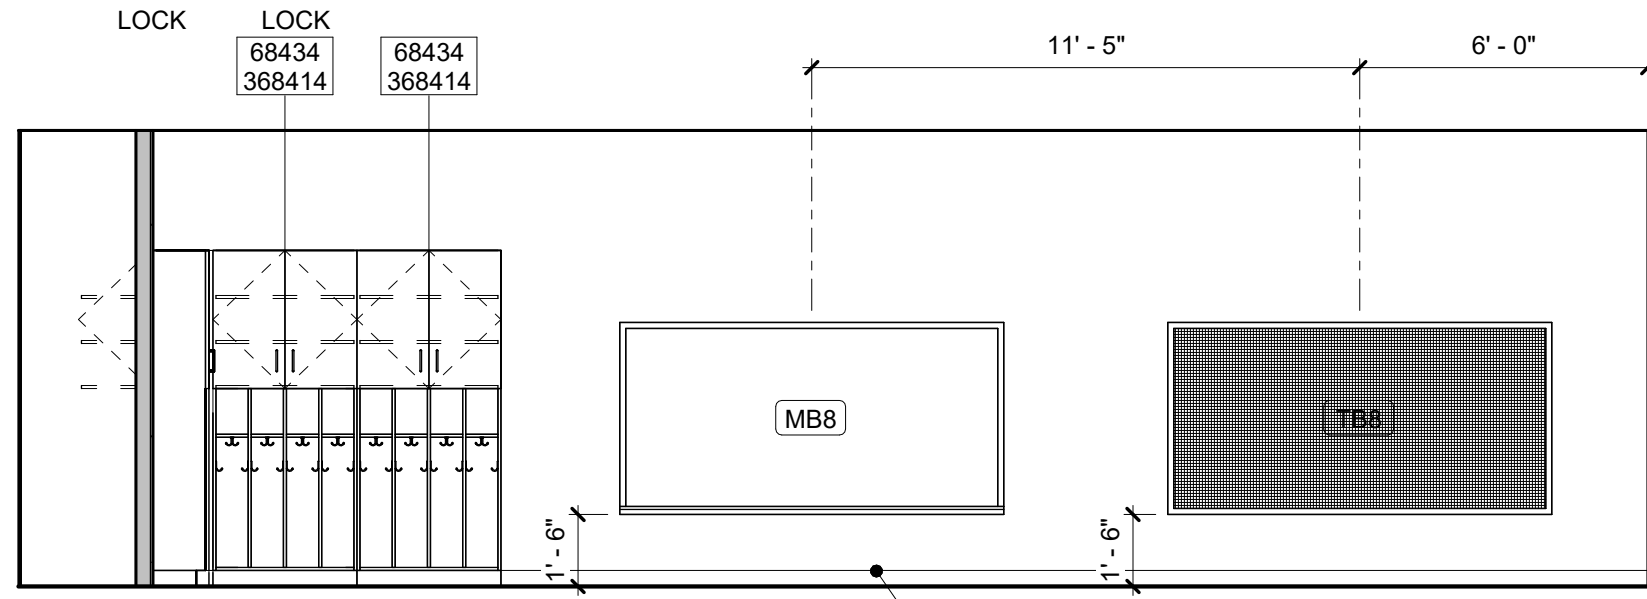


9 INTERIOR ELEVATION
A8.25 1/4" = 1'-0" A304 HEADSTART 14

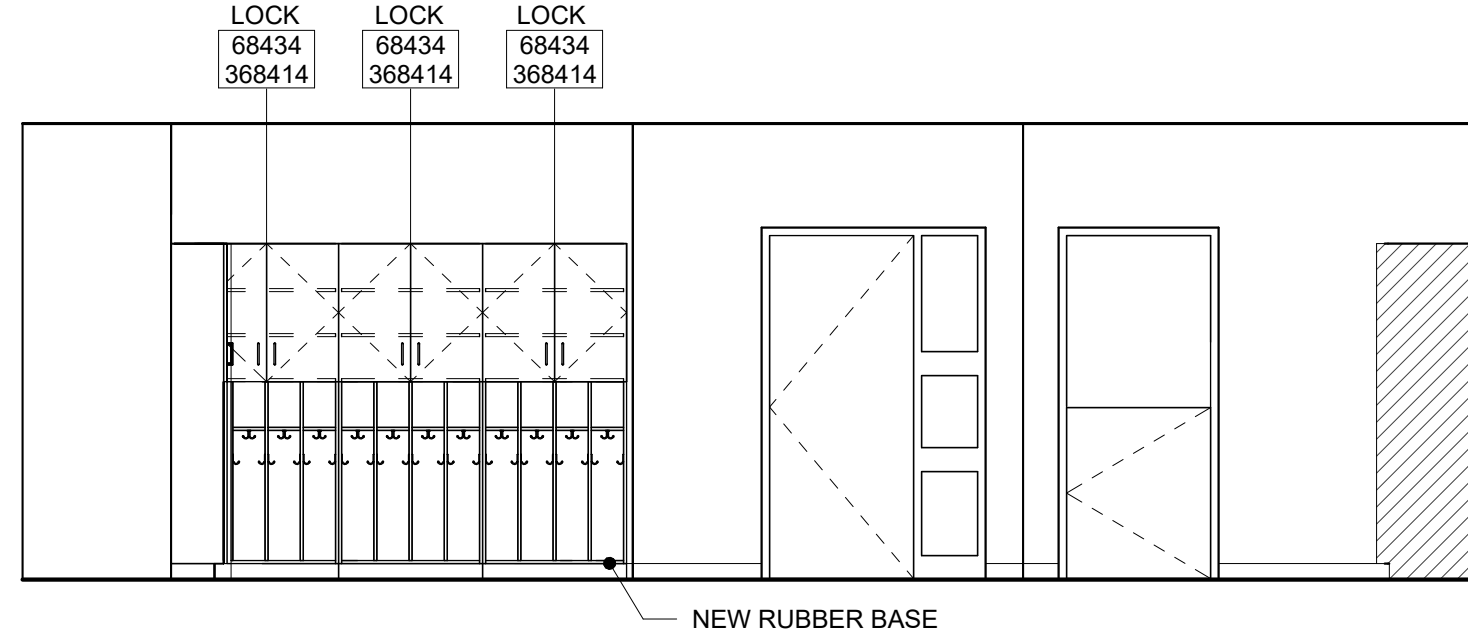


12 INTERIOR ELEVATION
A8.25 1/4" = 1'-0" A302 HEADSTART 15

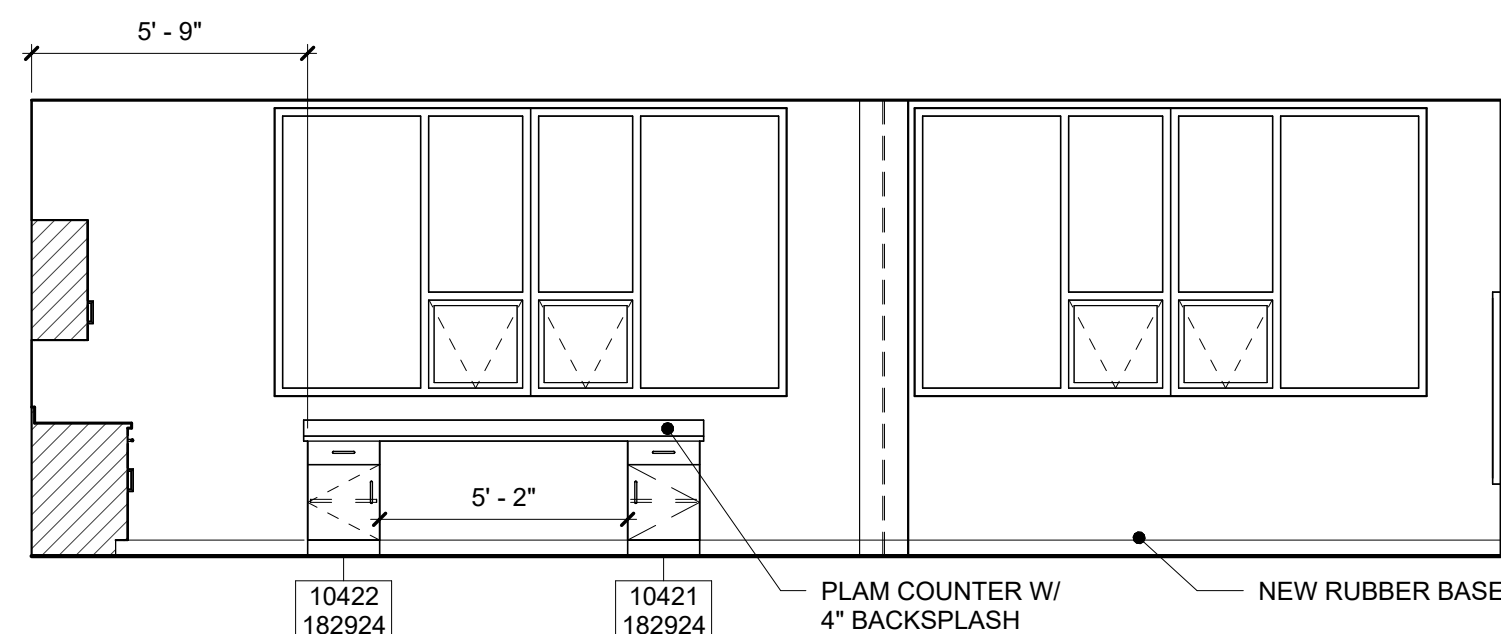


2 INTERIOR ELEVATION
A8.25 1/4" = 1'-0" A306 HEADSTART 13

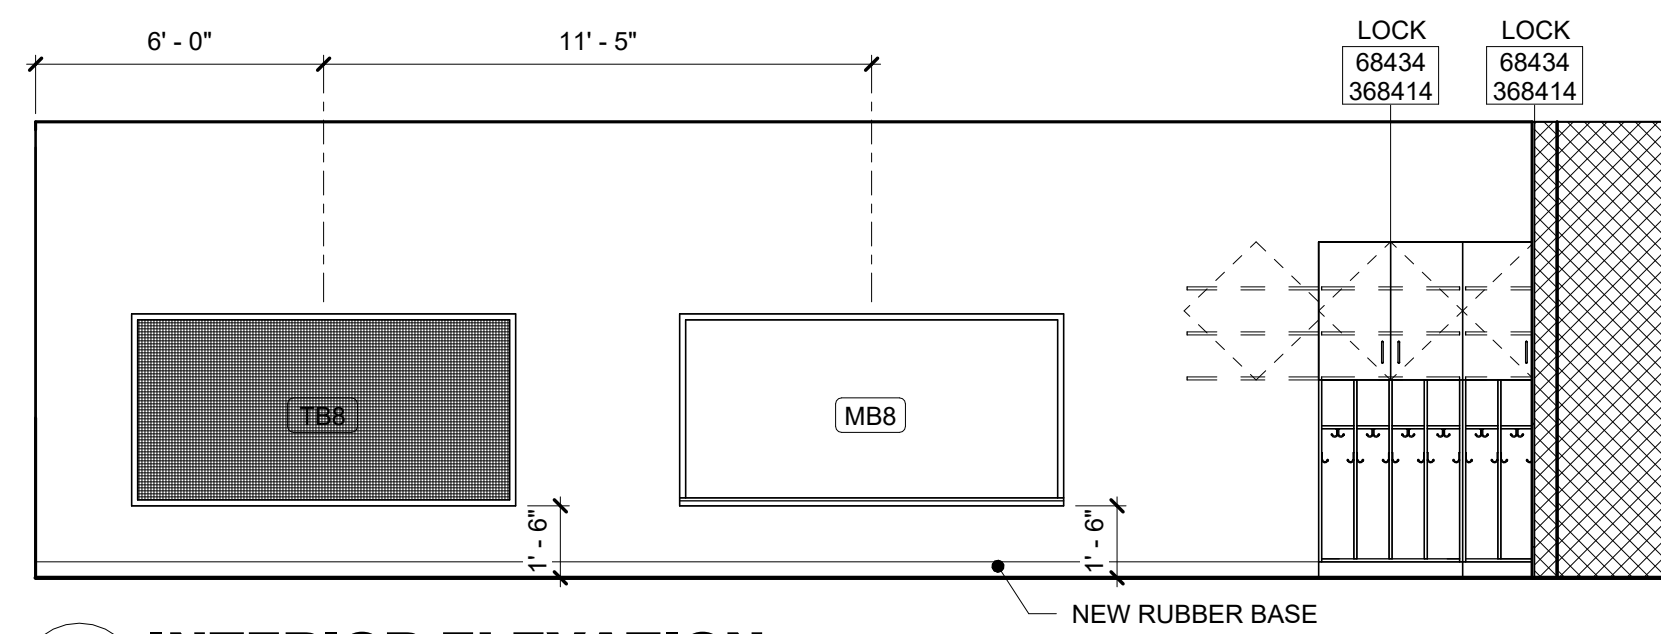


3 INTERIOR ELEVATION
A8.25 1/4" = 1'-0" A306 HEADSTART 13

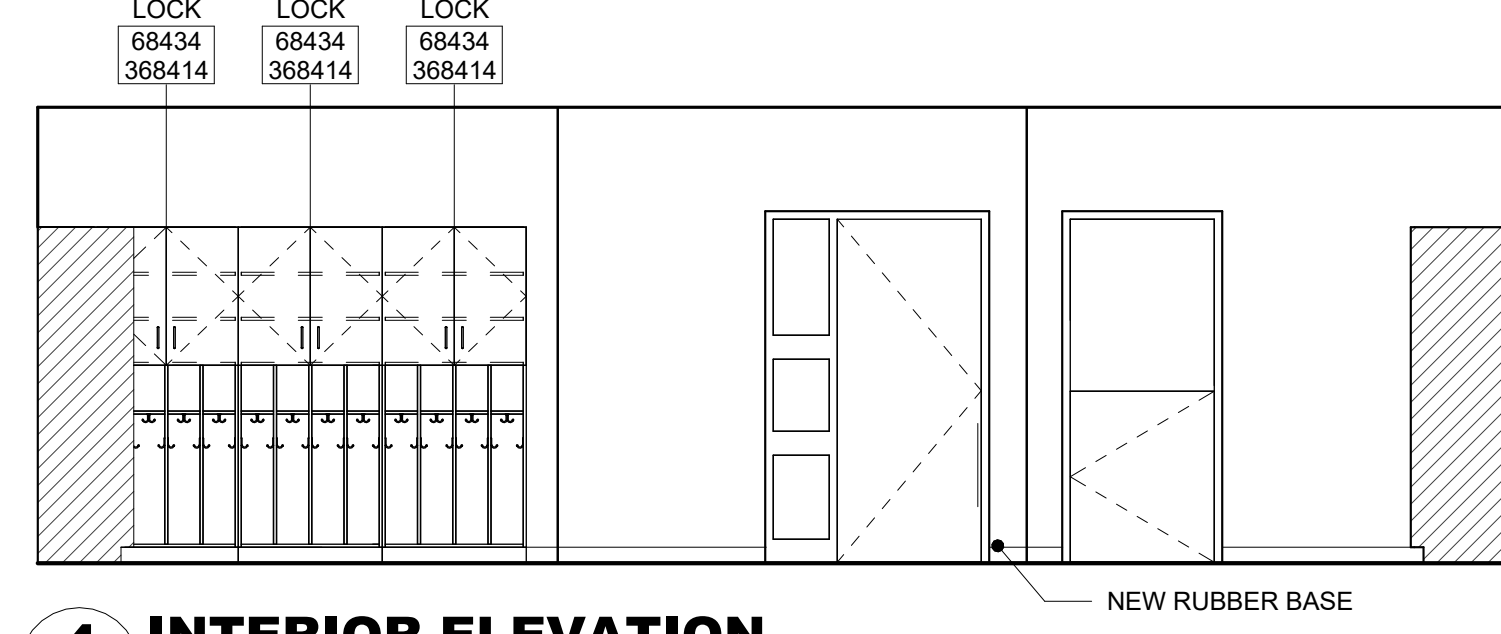


4 INTERIOR ELEVATION
A8.25 1/4" = 1'-0" A306 HEADSTART 13

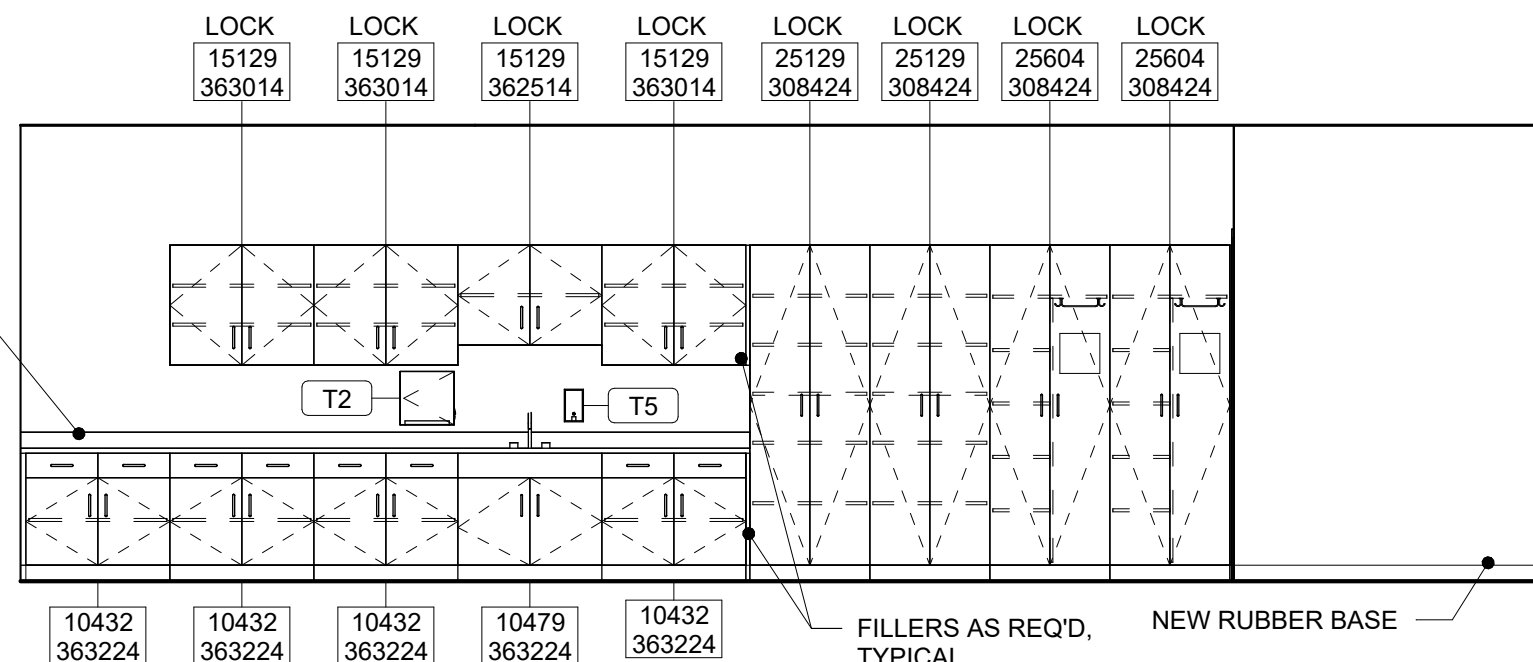

7 INTERIOR ELEVATION
A8.25 1/4" = 1'-0" A304 HEADSTART 14

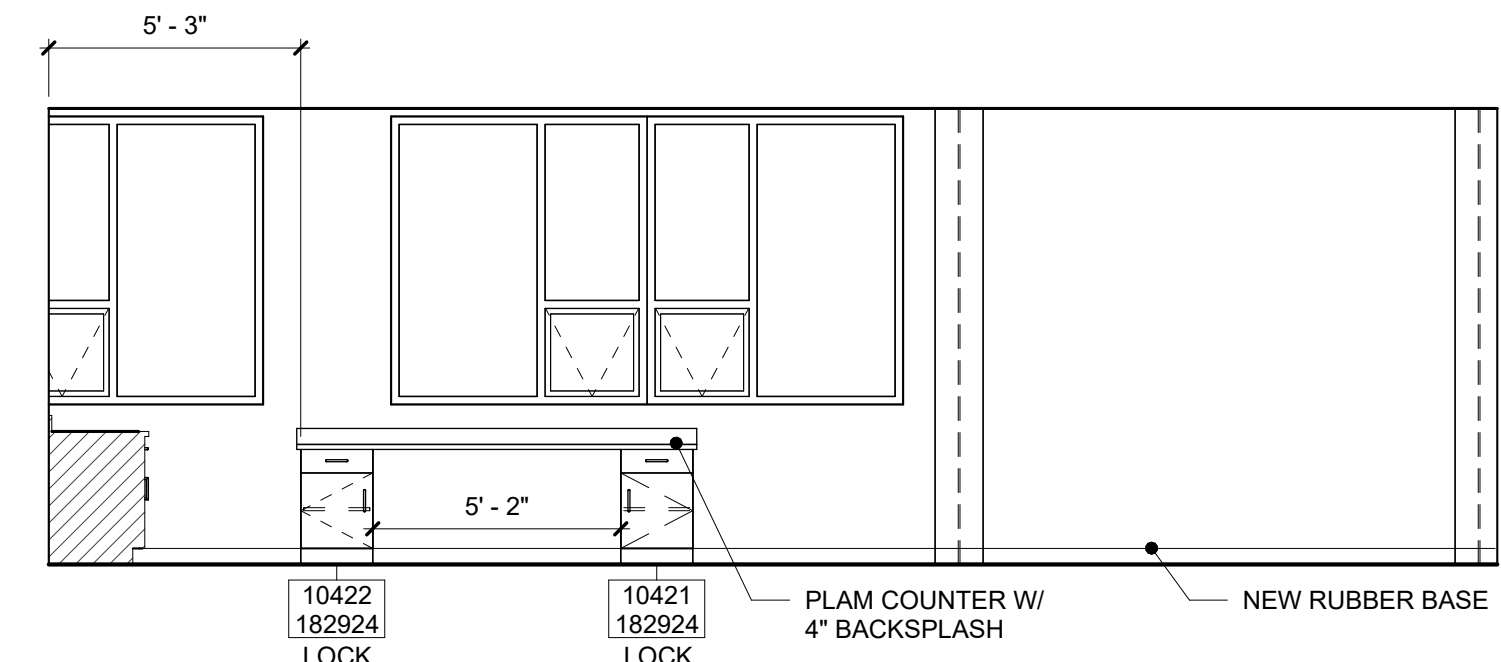

10 INTERIOR ELEVATION
A8.25 1/4" = 1'-0" A302 HEADSTART 15

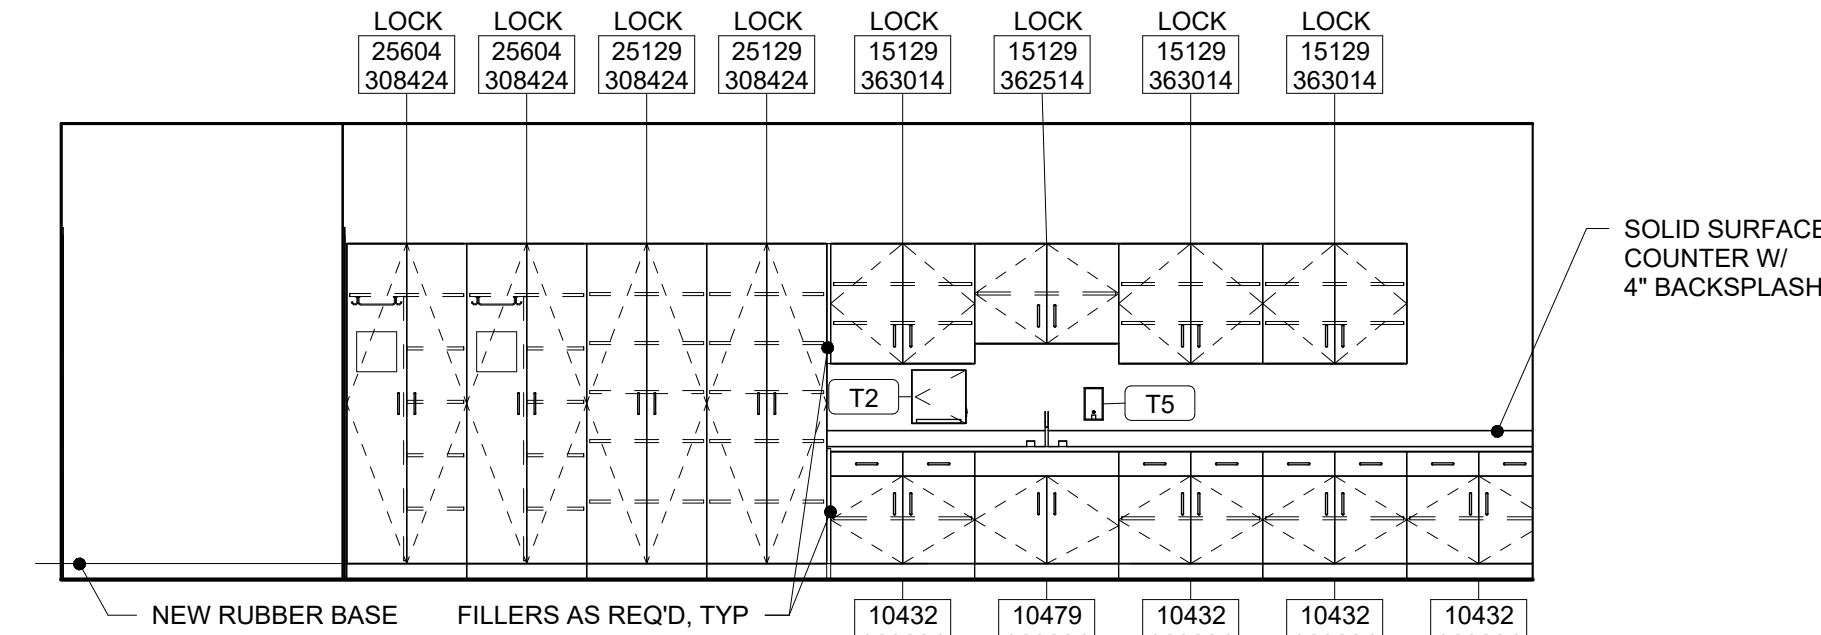

13 INTERIOR ELEVATION
A8.25 1/4" = 1'-0" A302 HEADSTART 15

MAROTTA/MAIN
ARCHITECTS
WWW.MAROTTAMAIN.COM

SEAL:

CONSULTANT:


DCIU
Empowering Partnerships For Education

ADDITIONS AND RENOVATIONS TO THE
FOLCROFT TECHNICAL SCHOOL
DELAWARE COUNTY
INTERMEDIATE UNIT
701 HENDERSON BLVD.
FOLCROFT, PA 19032


ISSUE DATES
DATE: 03/17/2025
PROJ #: 21-DCIU-03
SHEET TITLE:
INTERIOR
ELEVATIONS - LEVEL 3
- AREA A
SHEET NUMBER:
A8.25
BID SET

DRAWN BY: KLG


3/17/2025 5:04:32 PM

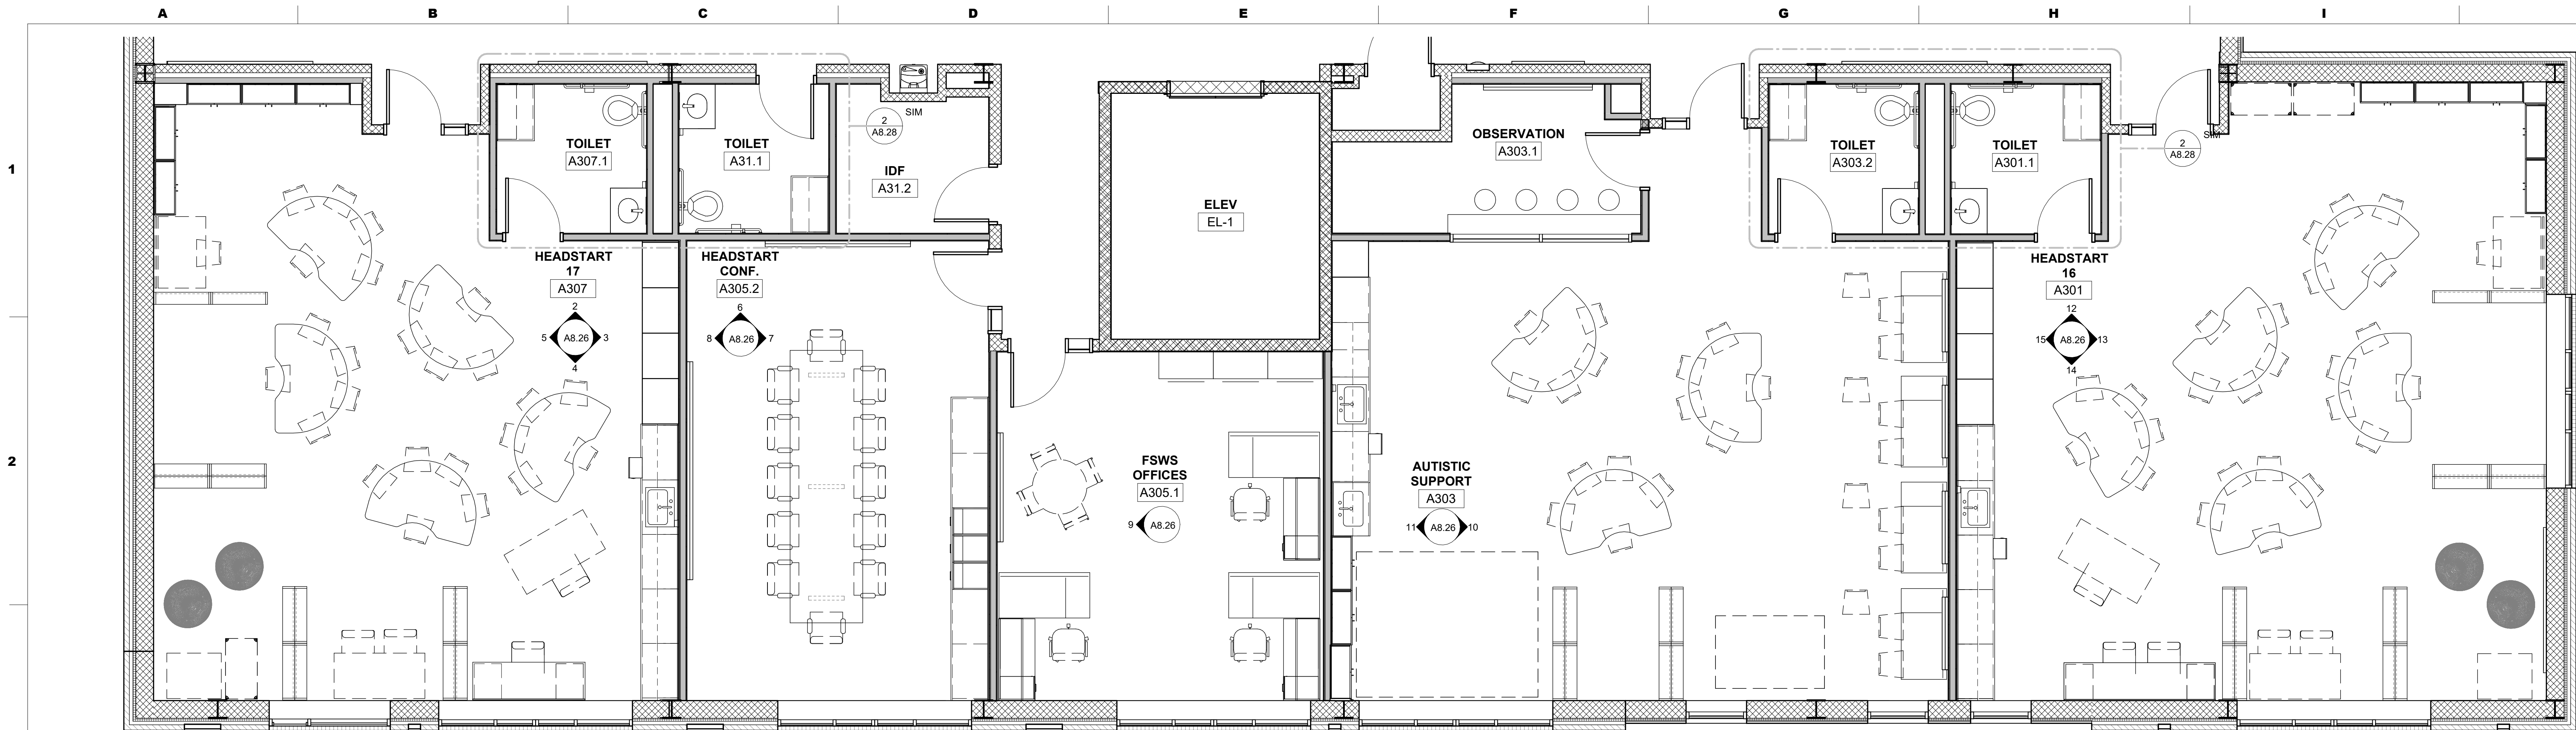


1 ENLARGED FLOOR PLAN - LEVEL 3 AREA A1 - HEADSTART & AUTISTIC SUPPORT

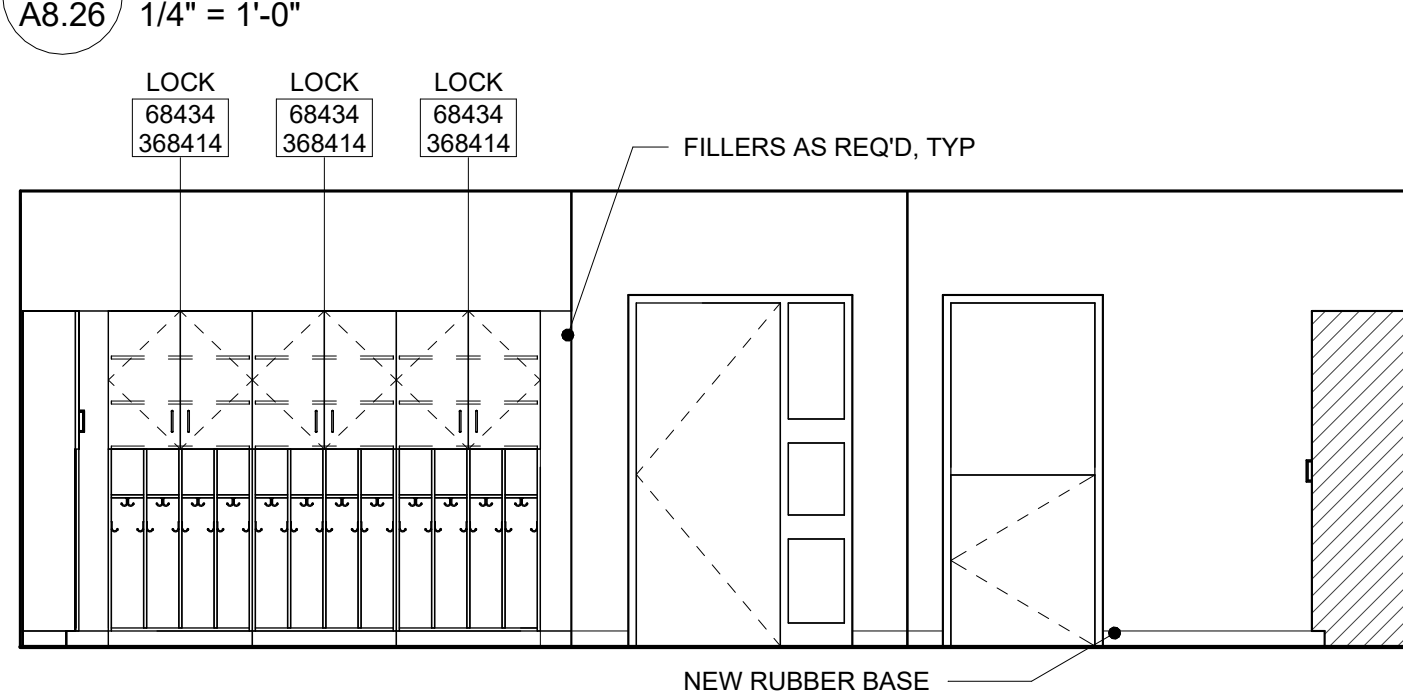


2 INTERIOR ELEVATION

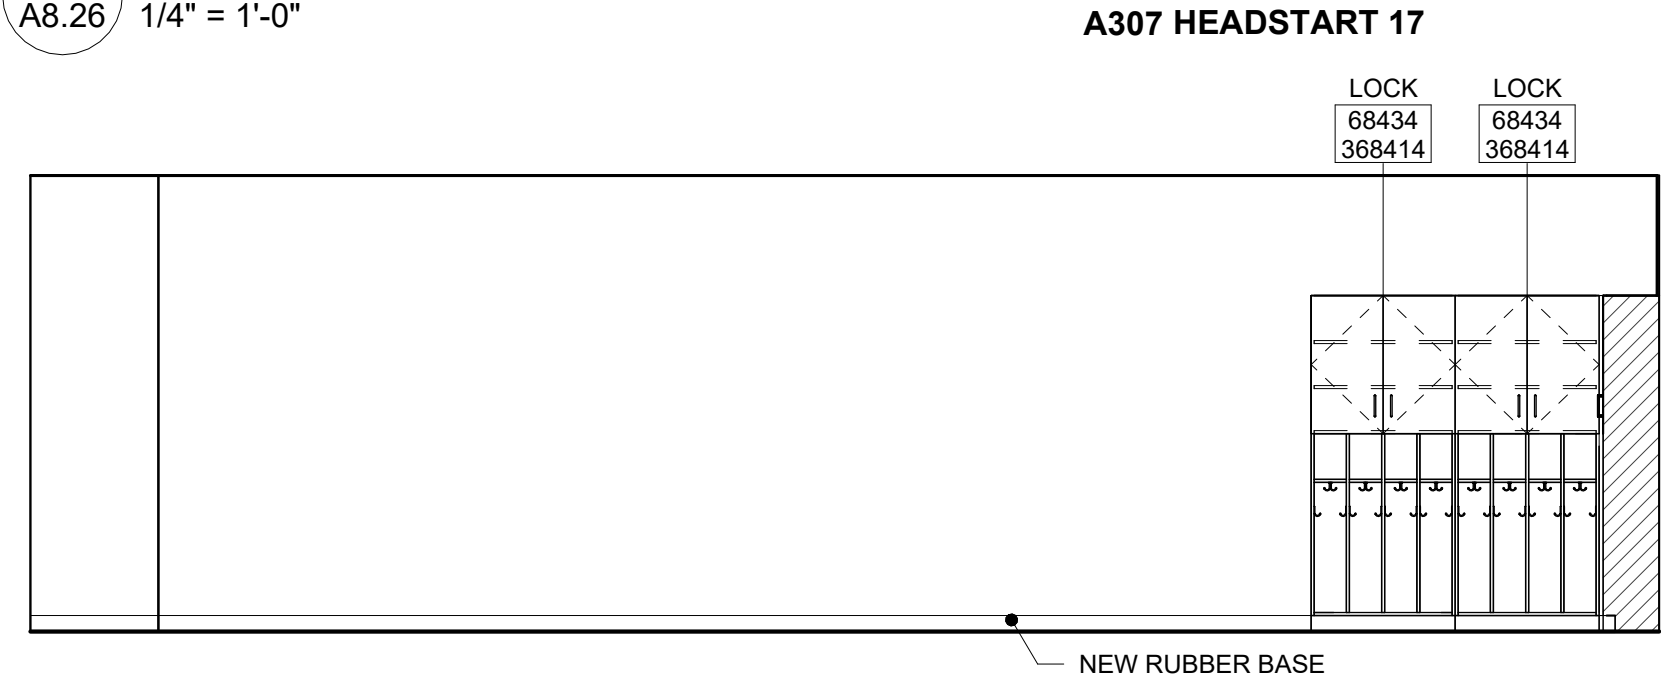



5 INTERIOR ELEVATION

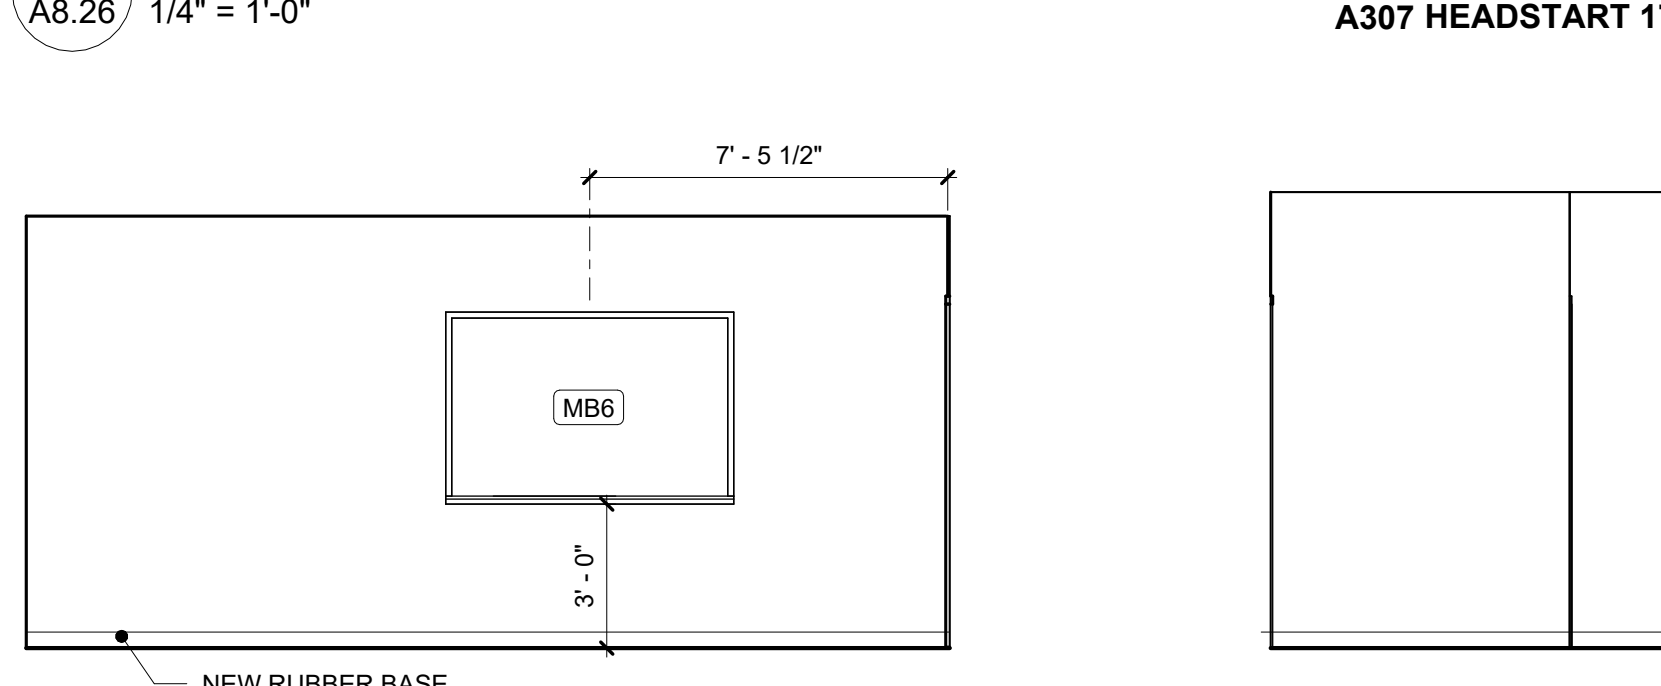


9 INTERIOR ELEVATION

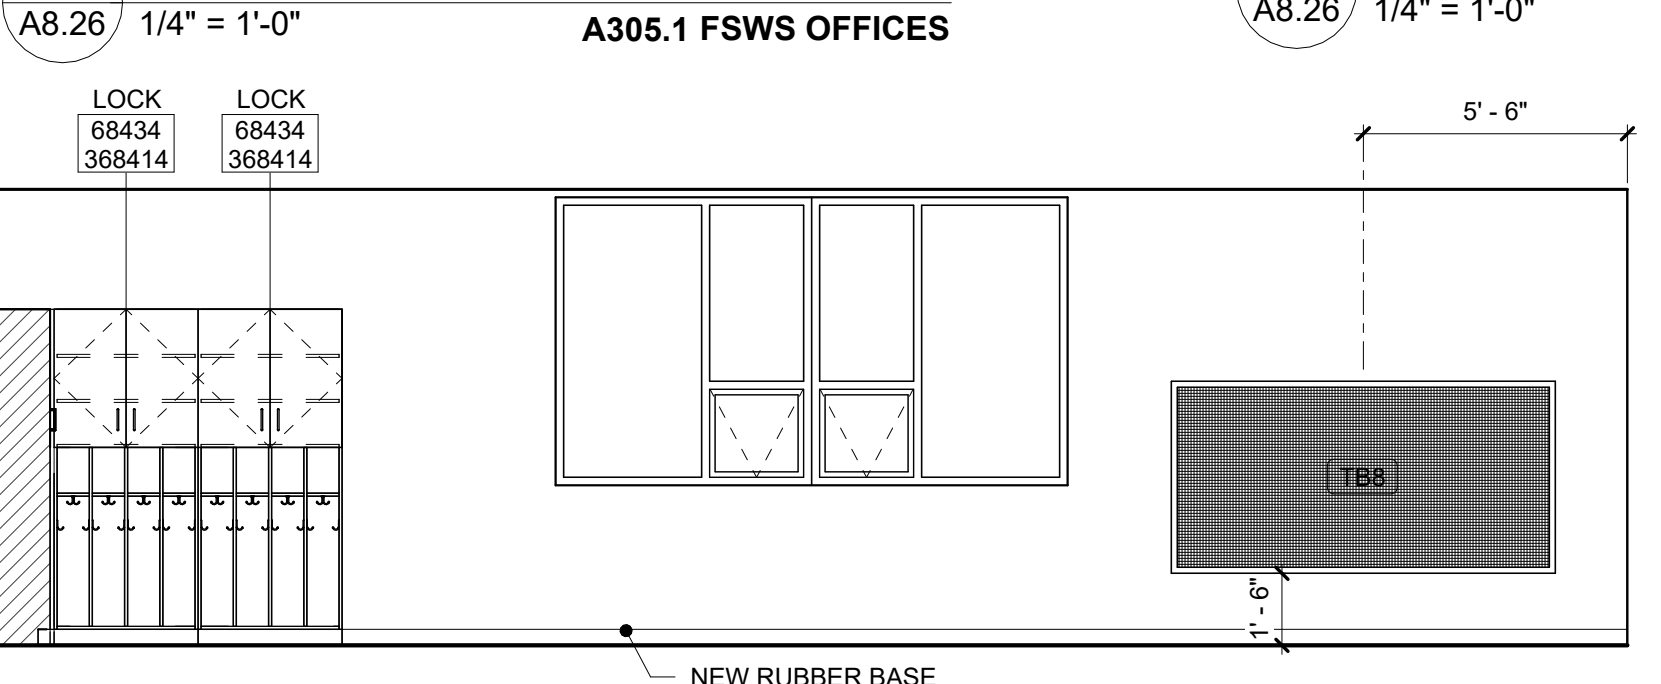


13 INTERIOR ELEVATION

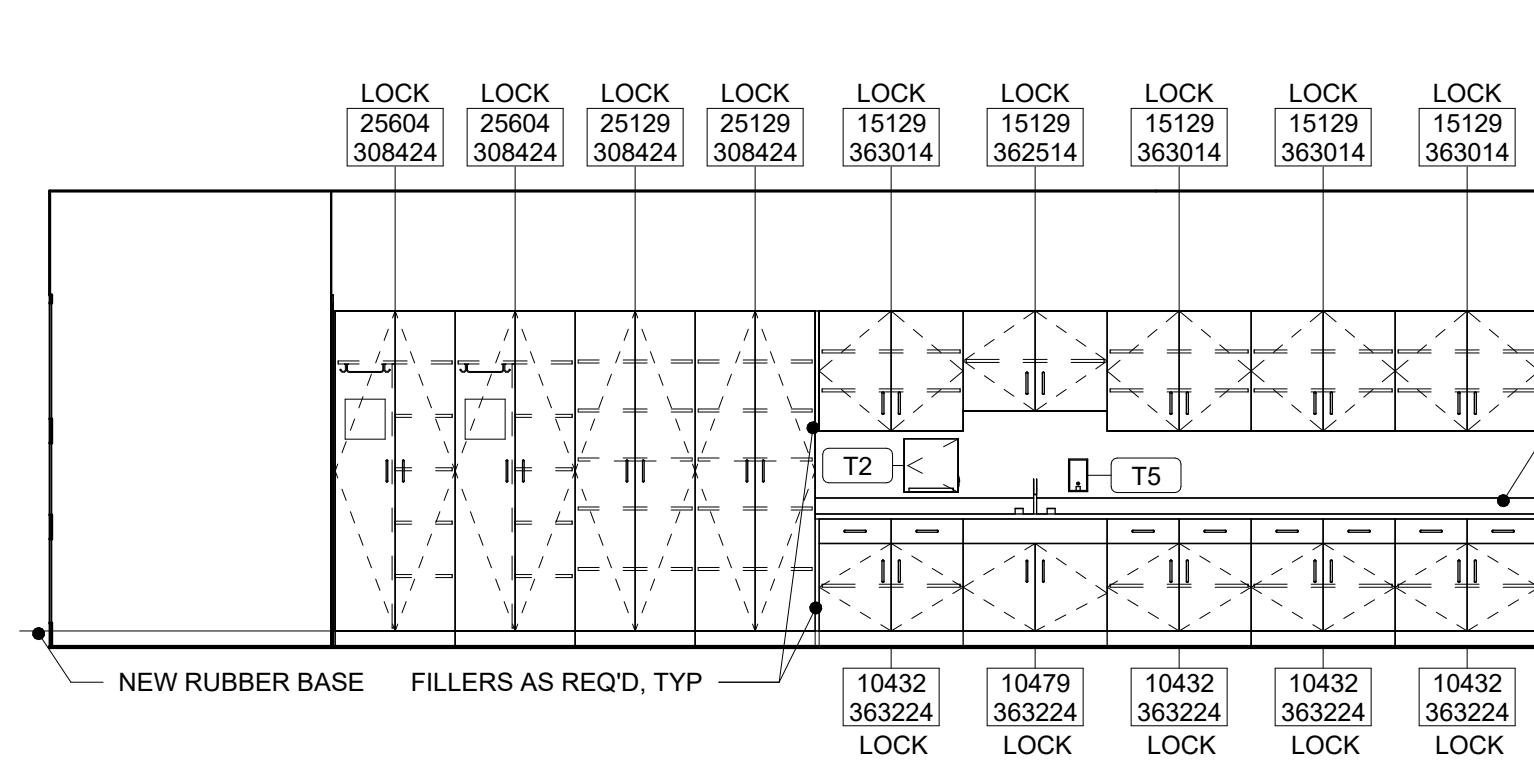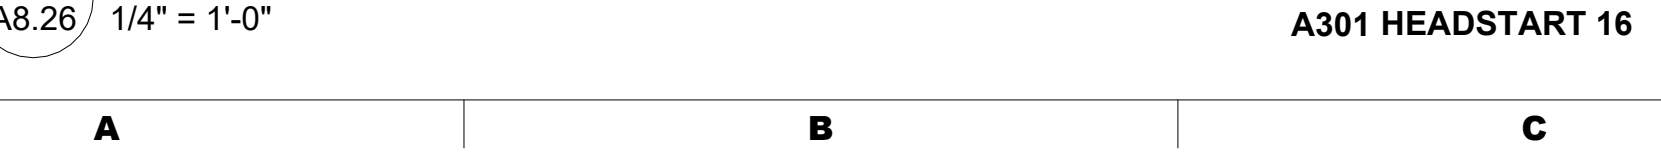

3 INTERIOR ELEVATION

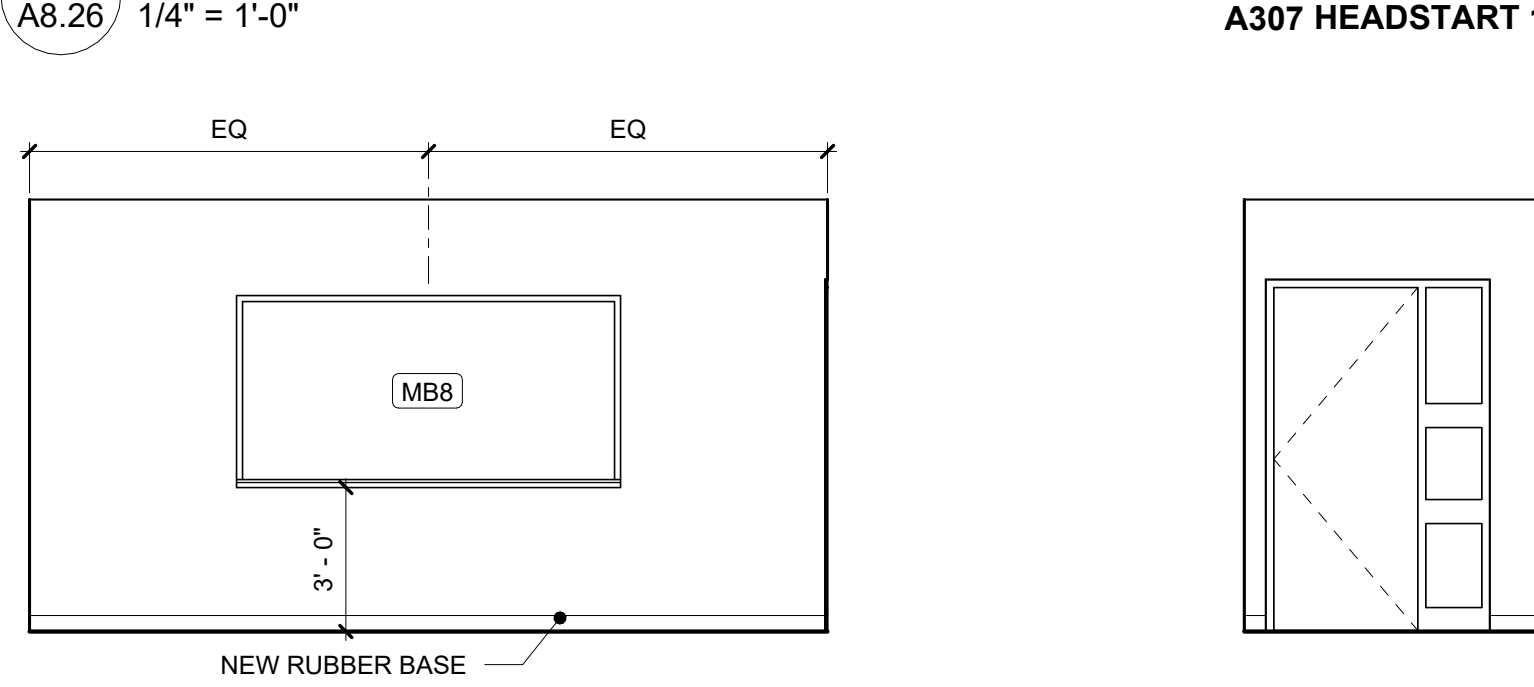

6 INTERIOR ELEVATION

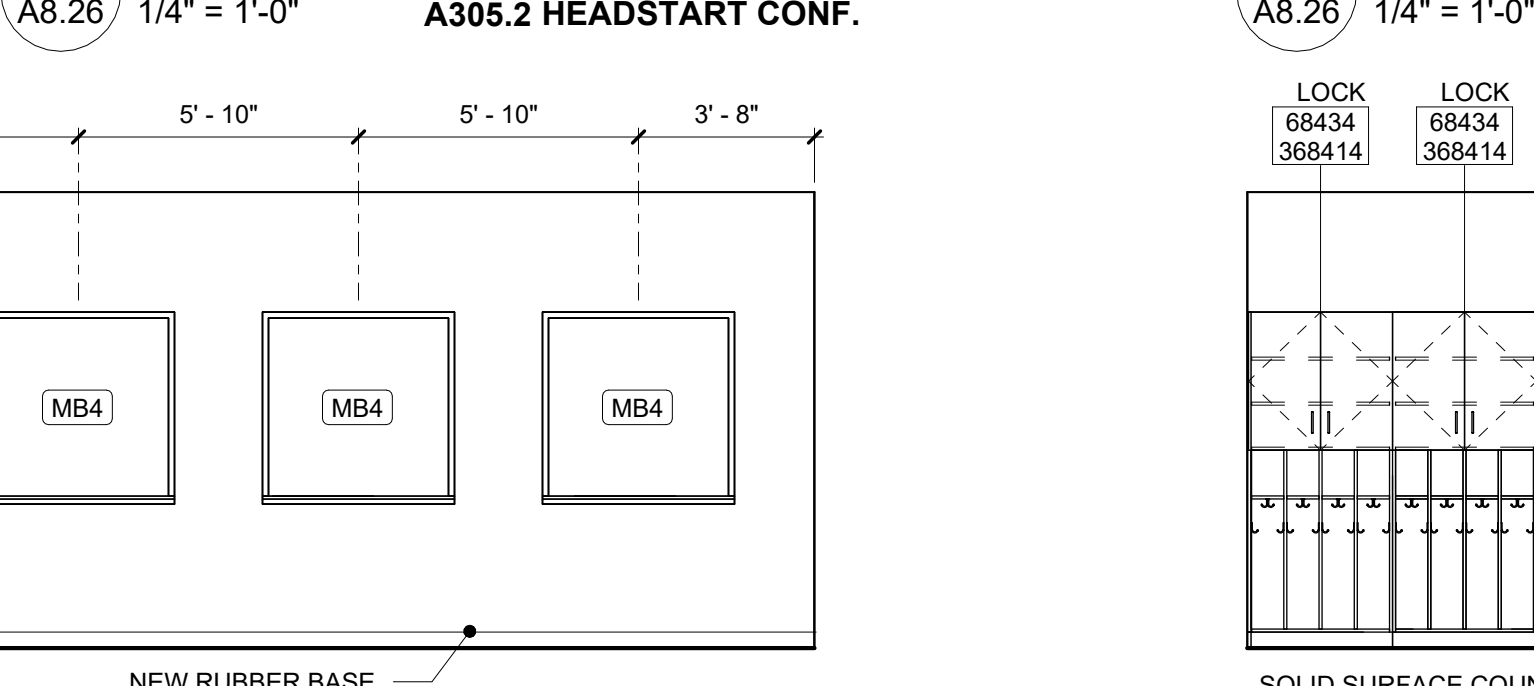


10 INTERIOR ELEVATION




14 INTERIOR ELEVATION



7 INTERIOR ELEVATION

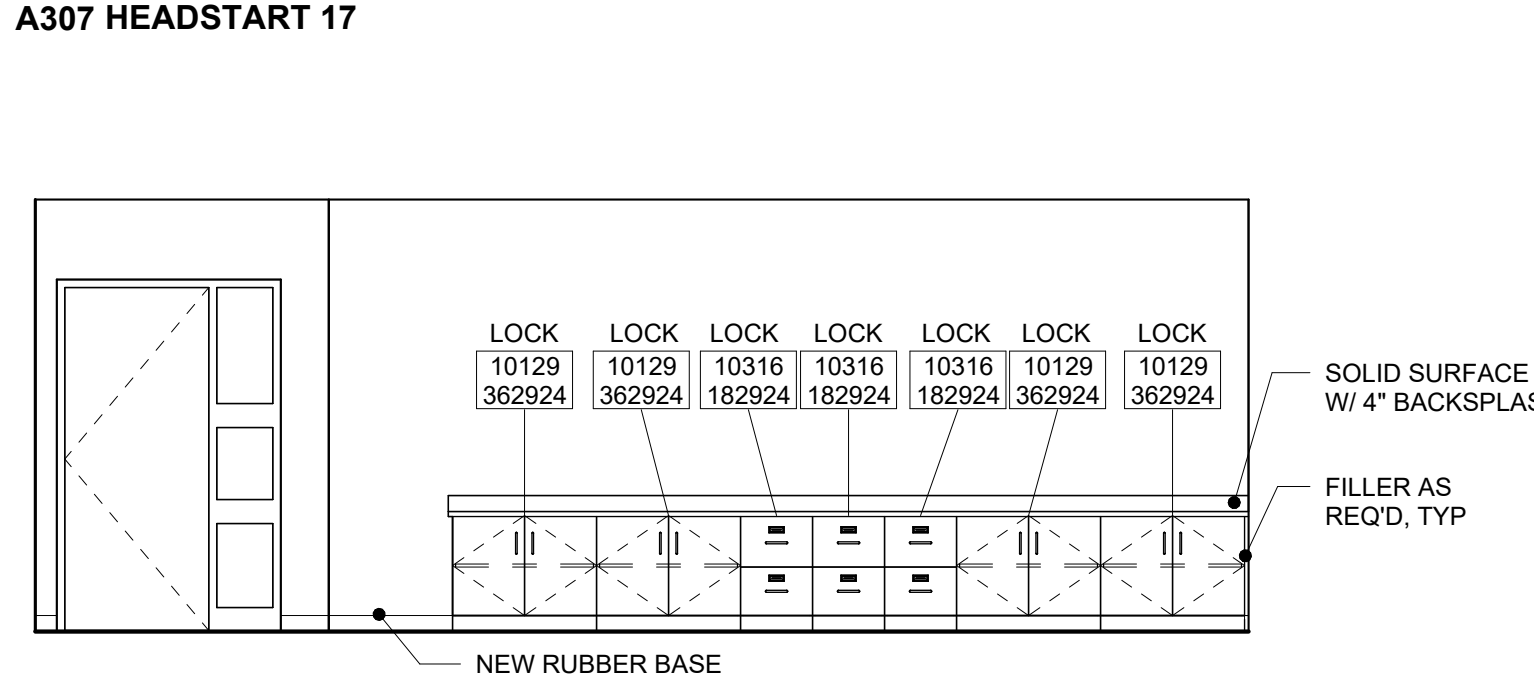


11 INTERIOR ELEVATION

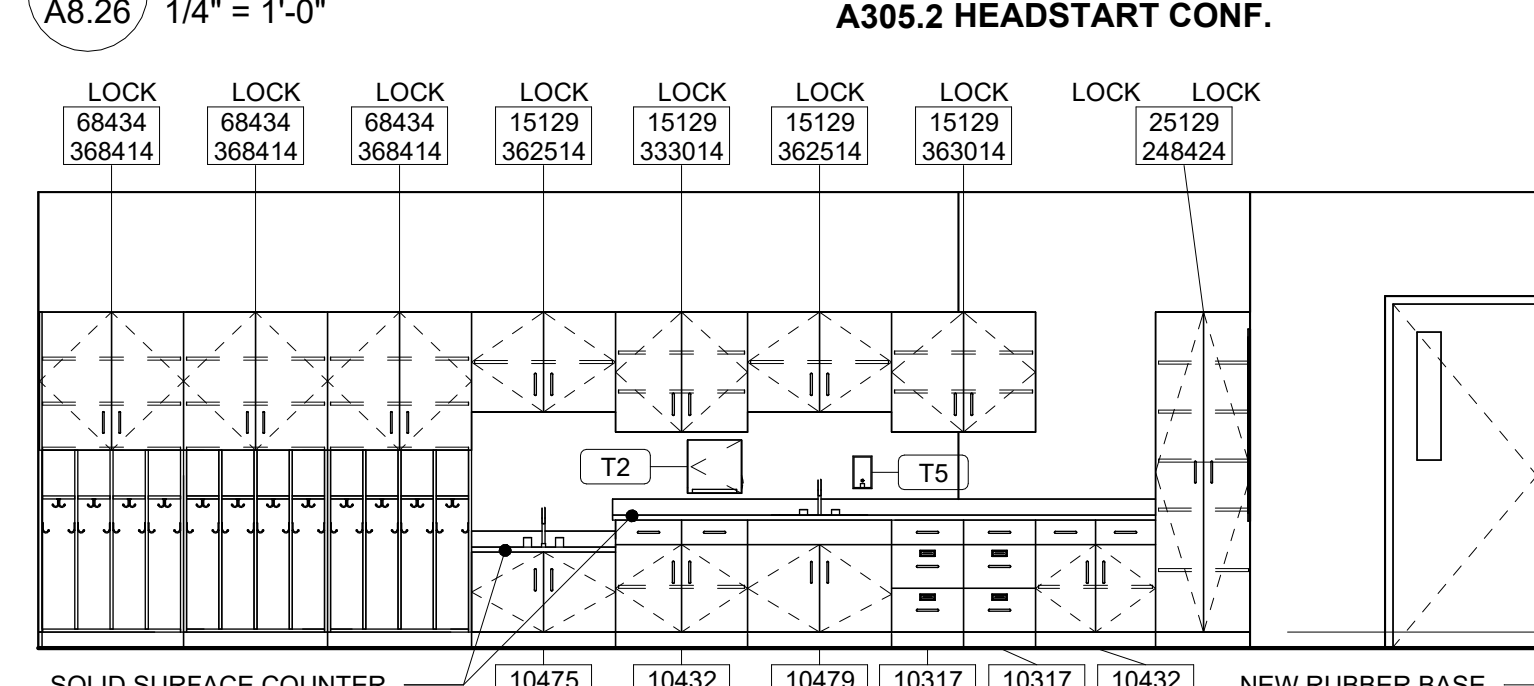


15 INTERIOR ELEVATION




15 INTERIOR ELEVATION

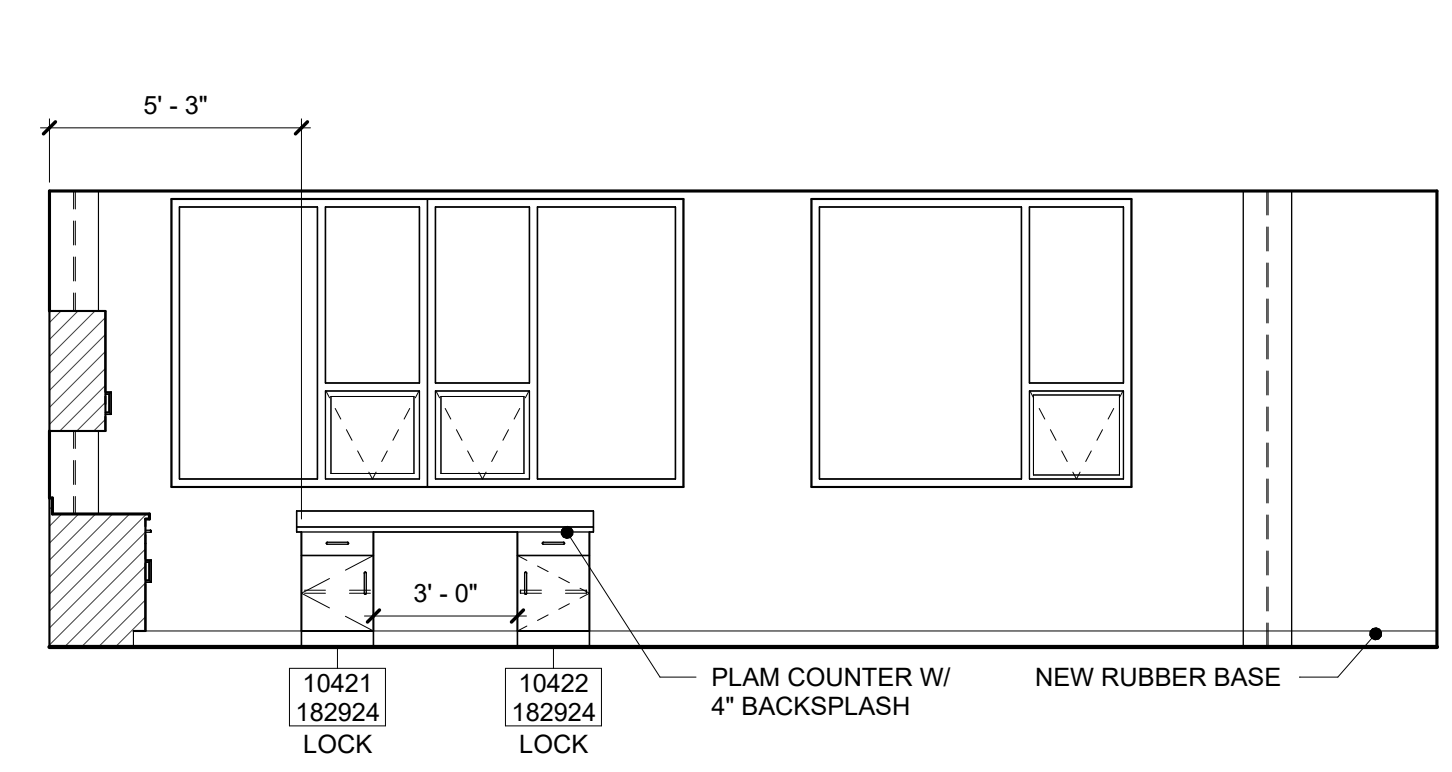


4 INTERIOR ELEVATION

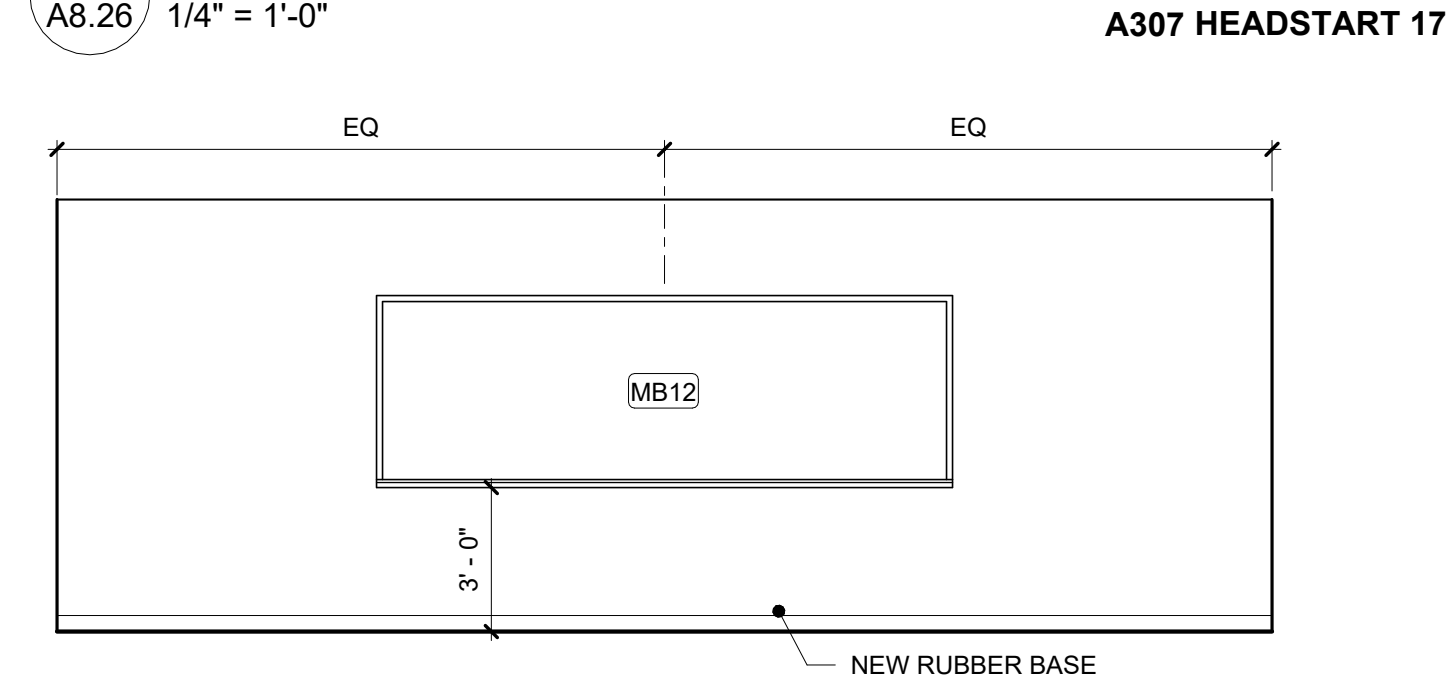

8 INTERIOR ELEVATION

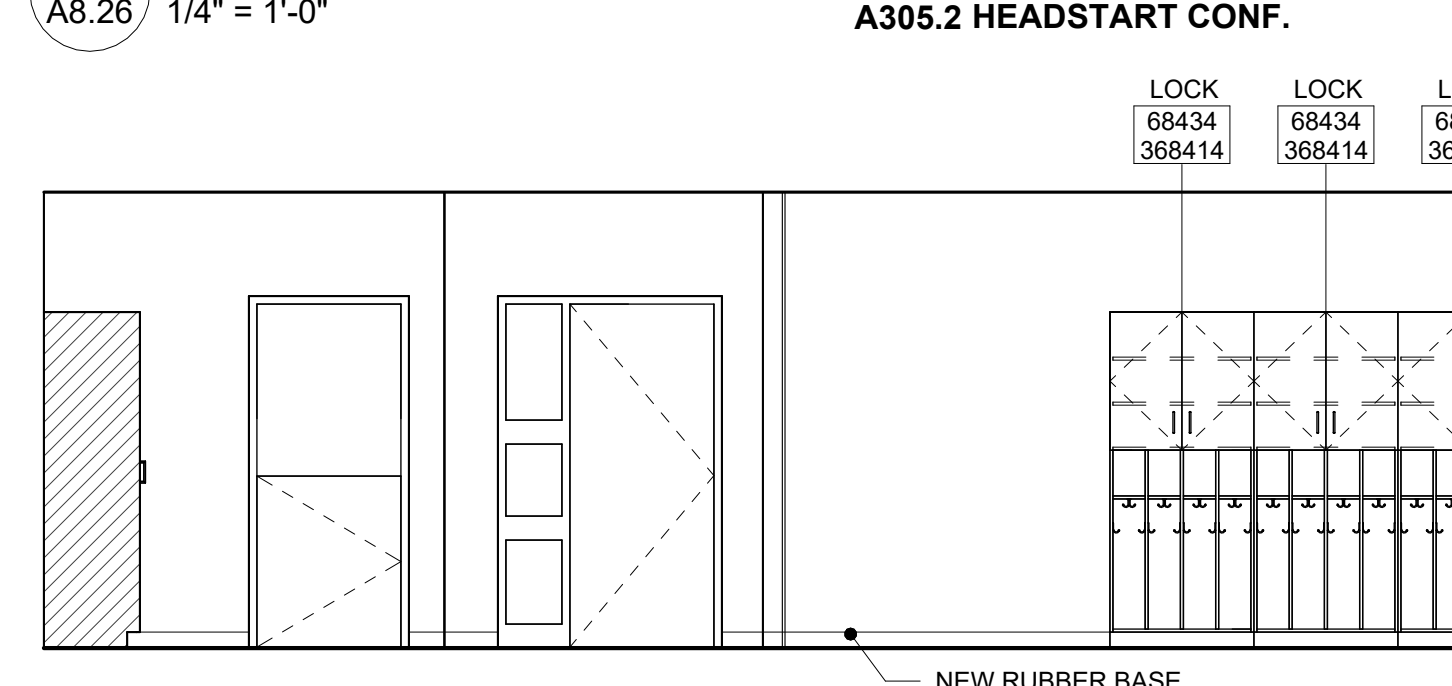

12 INTERIOR ELEVATION

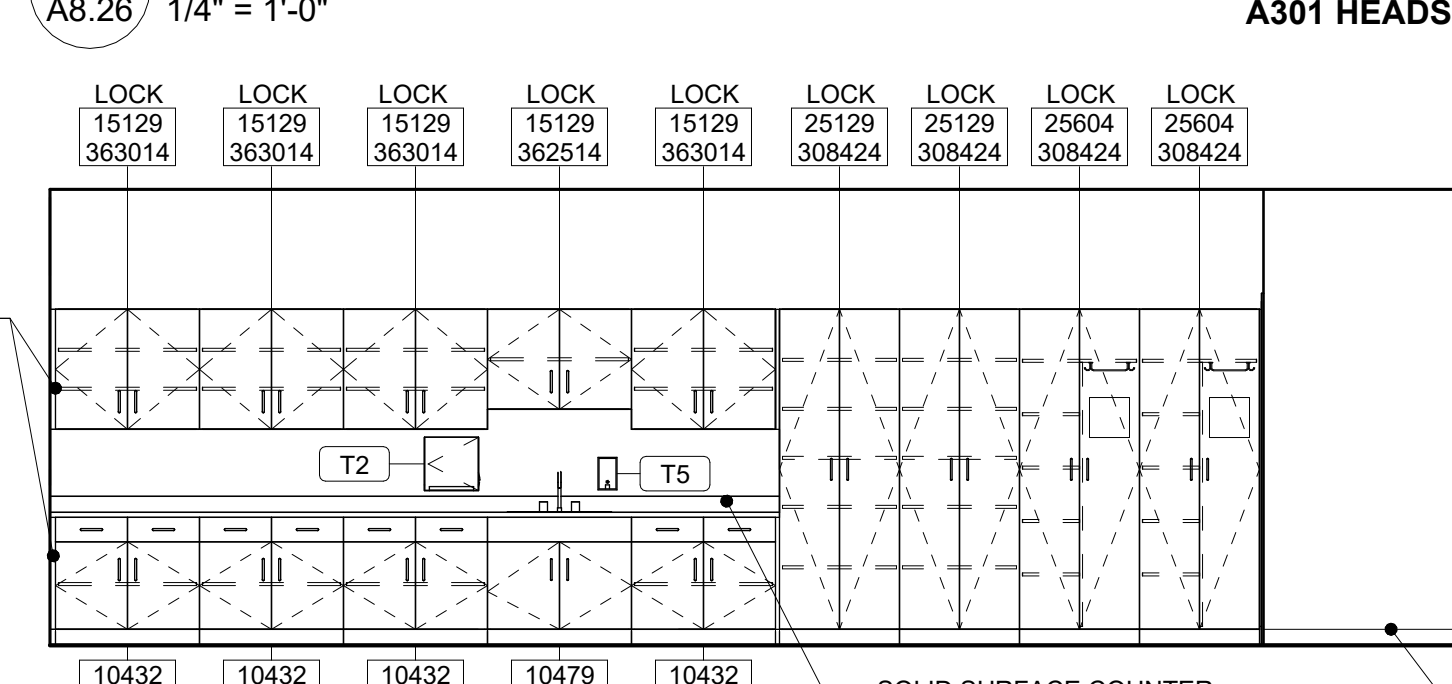

15 INTERIOR ELEVATION



CONSULTANT: