

3/17/2025 5:04:36 PM

7

6

5

4

3



2

1



1 ACCESSIBILITY DETAILS - ADULTS

A8.27 1/2" = 1'-0"



**SINK WITH CABINET. WALL MOUNTED/ SINK WITHOUT
BELOW/SIDE APPROACH: CABINET BELOW: PLAN VIEW**

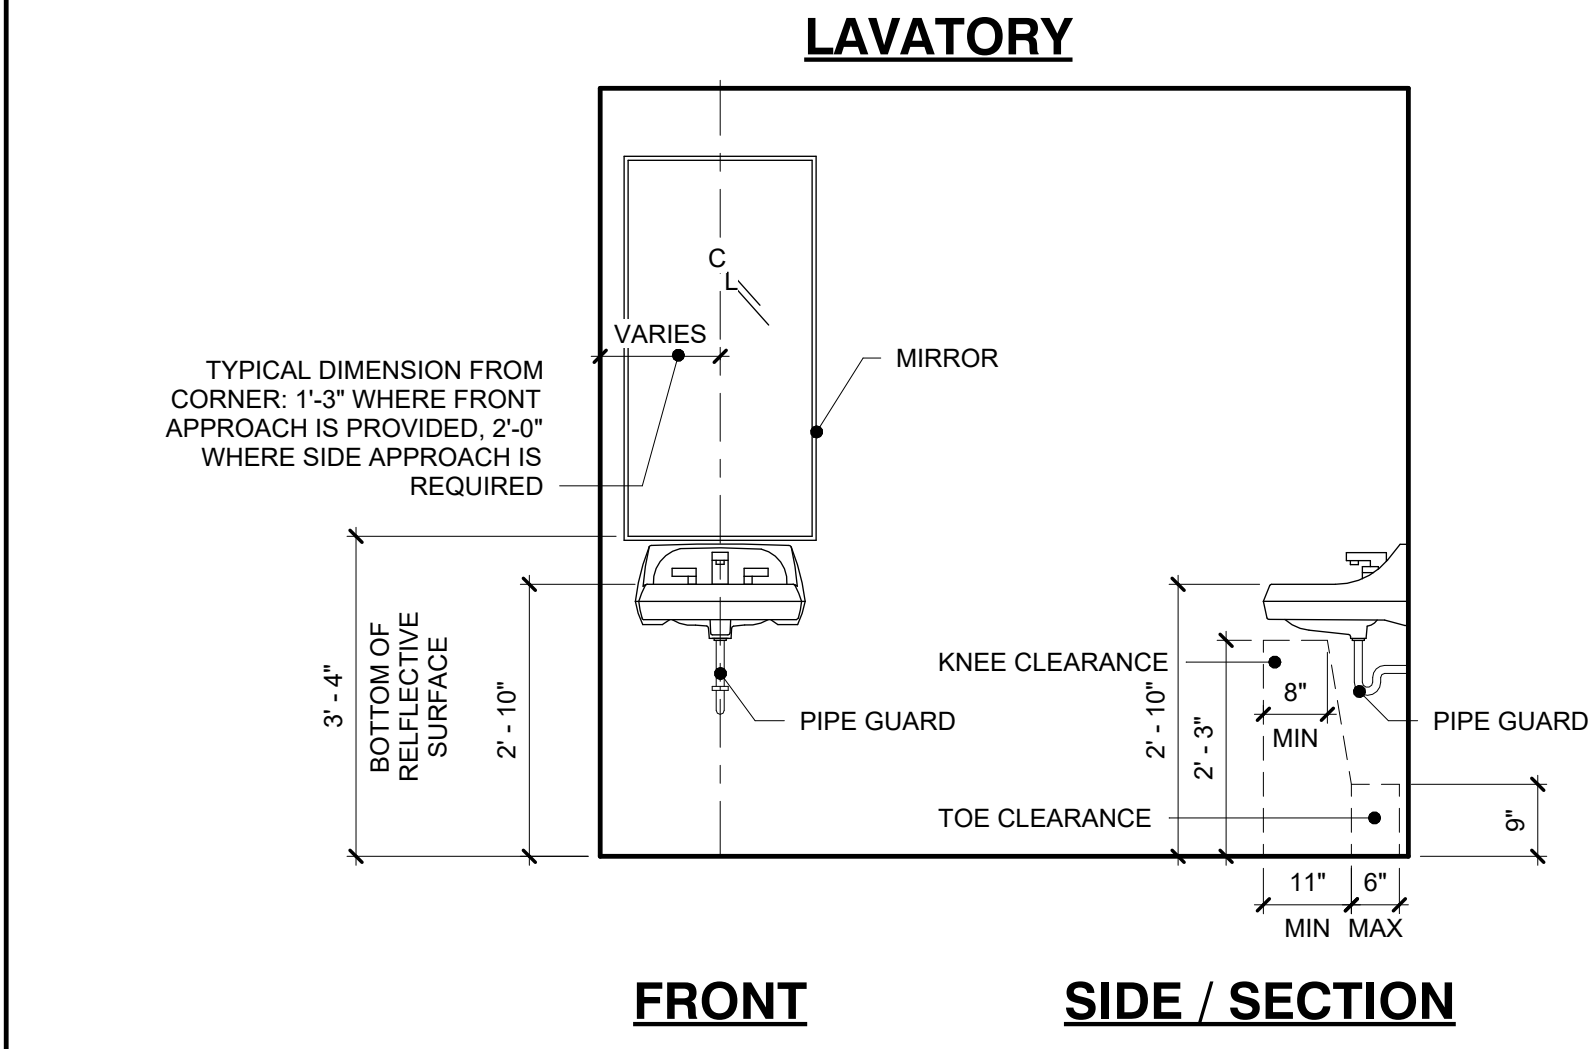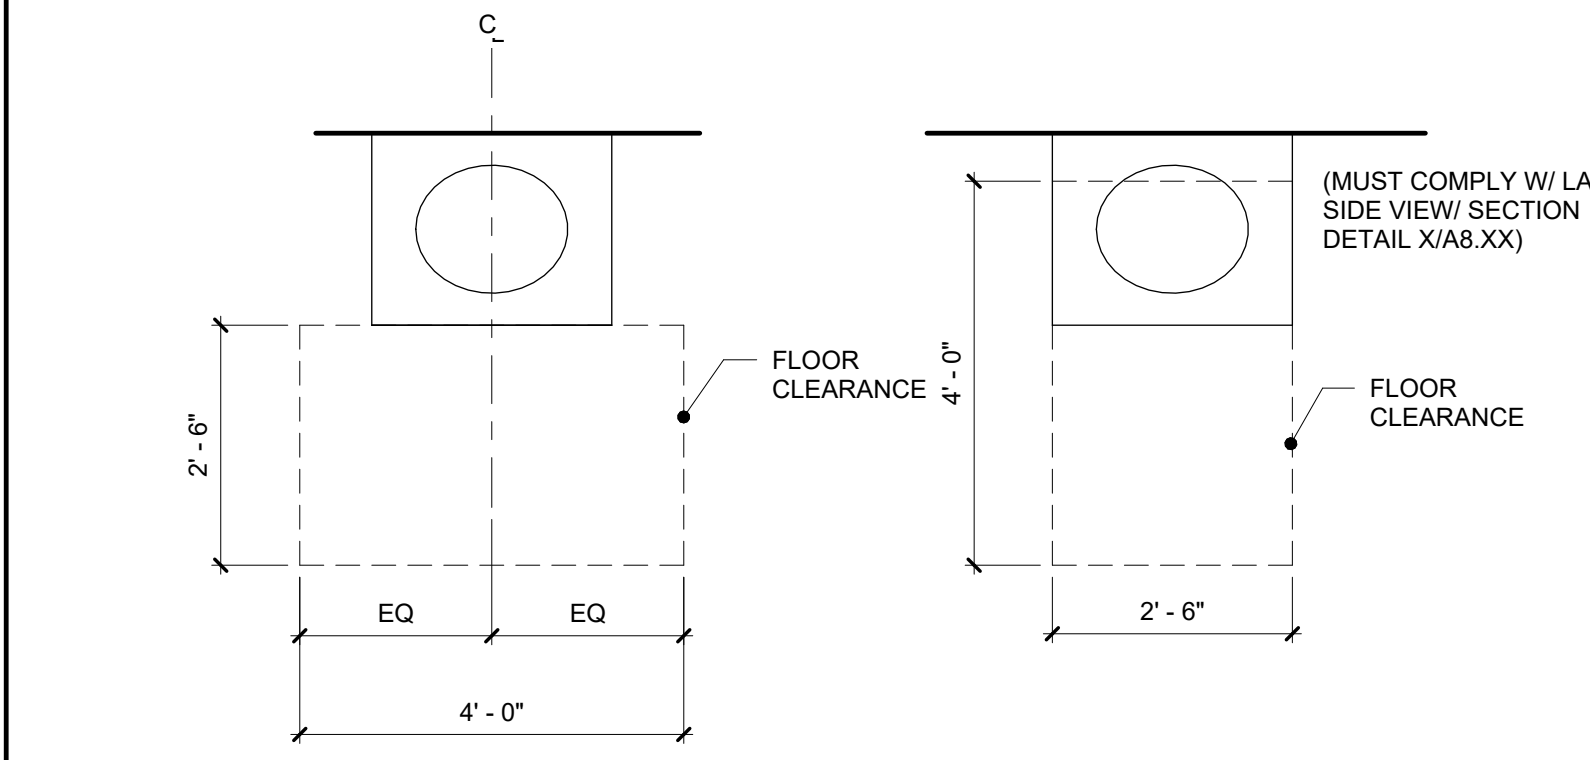

WATER CLOSET: PLAN VIEW

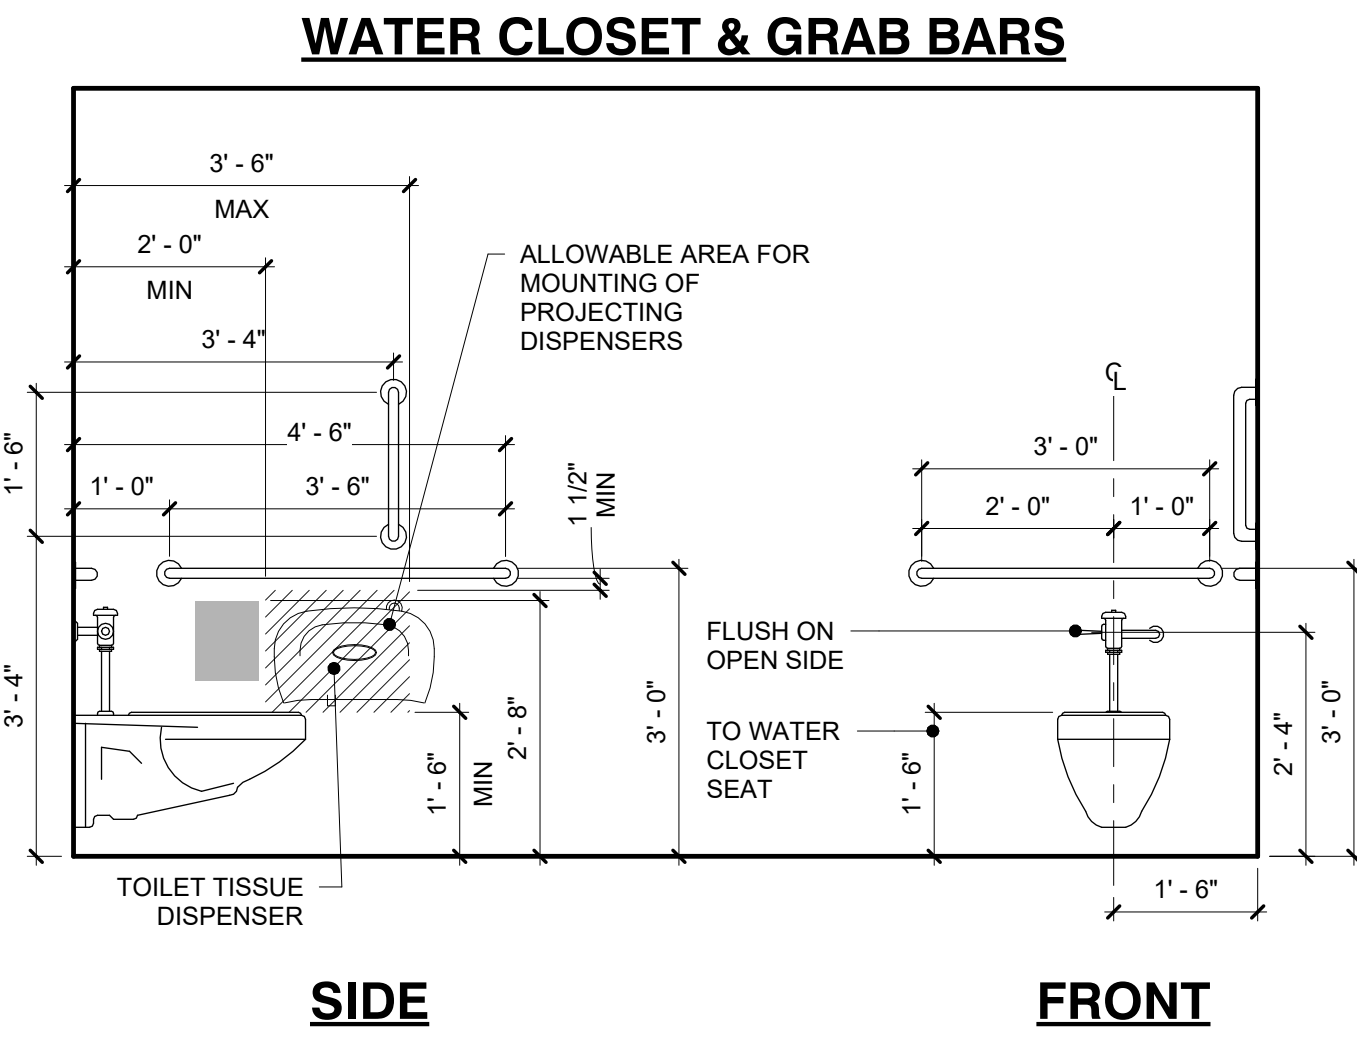
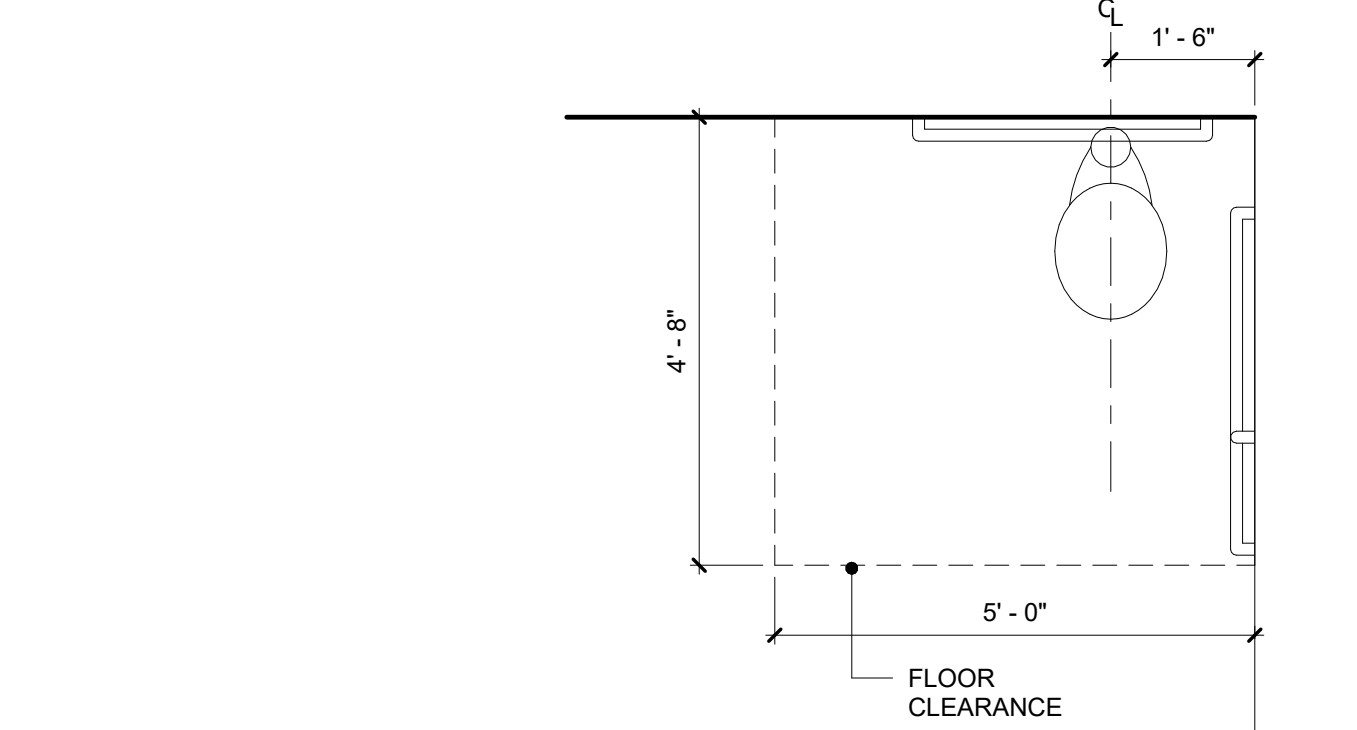


URINAL: PLAN VIEW

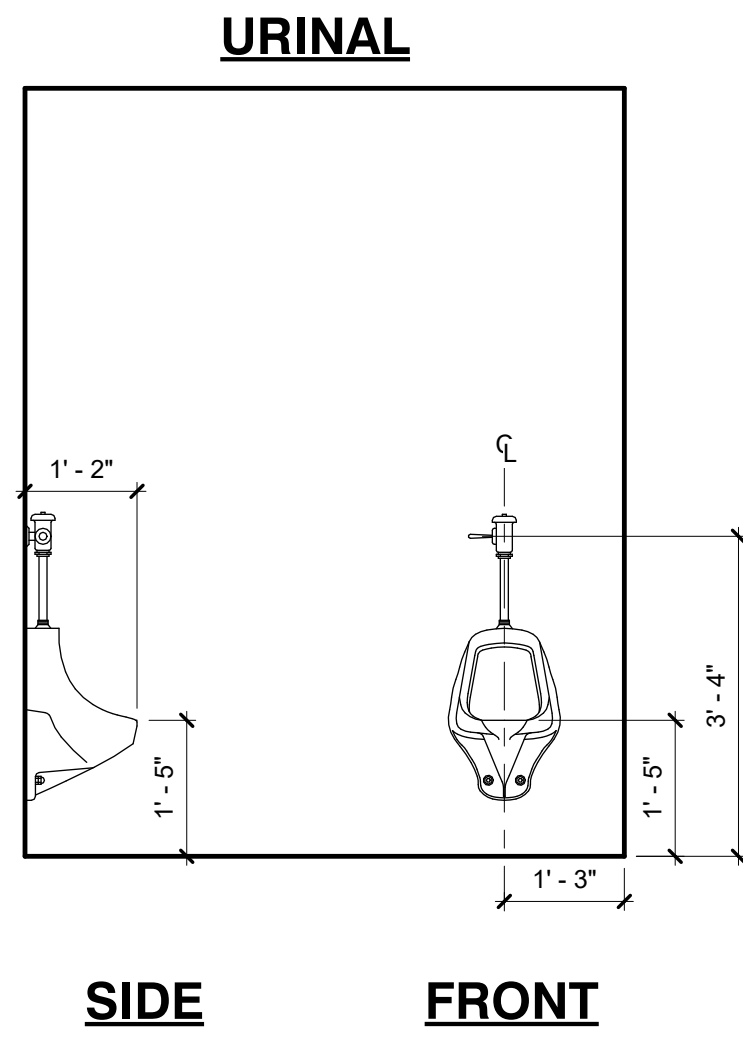
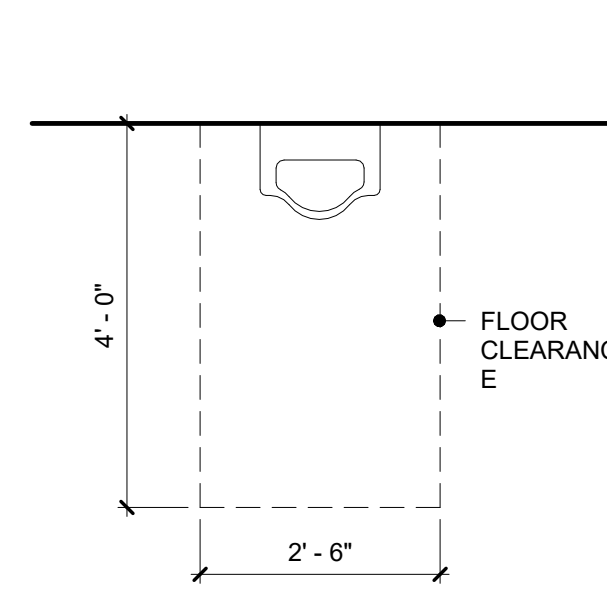


5 ACCESSIBILITY DETAILS - CHILDREN 5 AND UNDER

A8.27 1/2" = 1'-0"

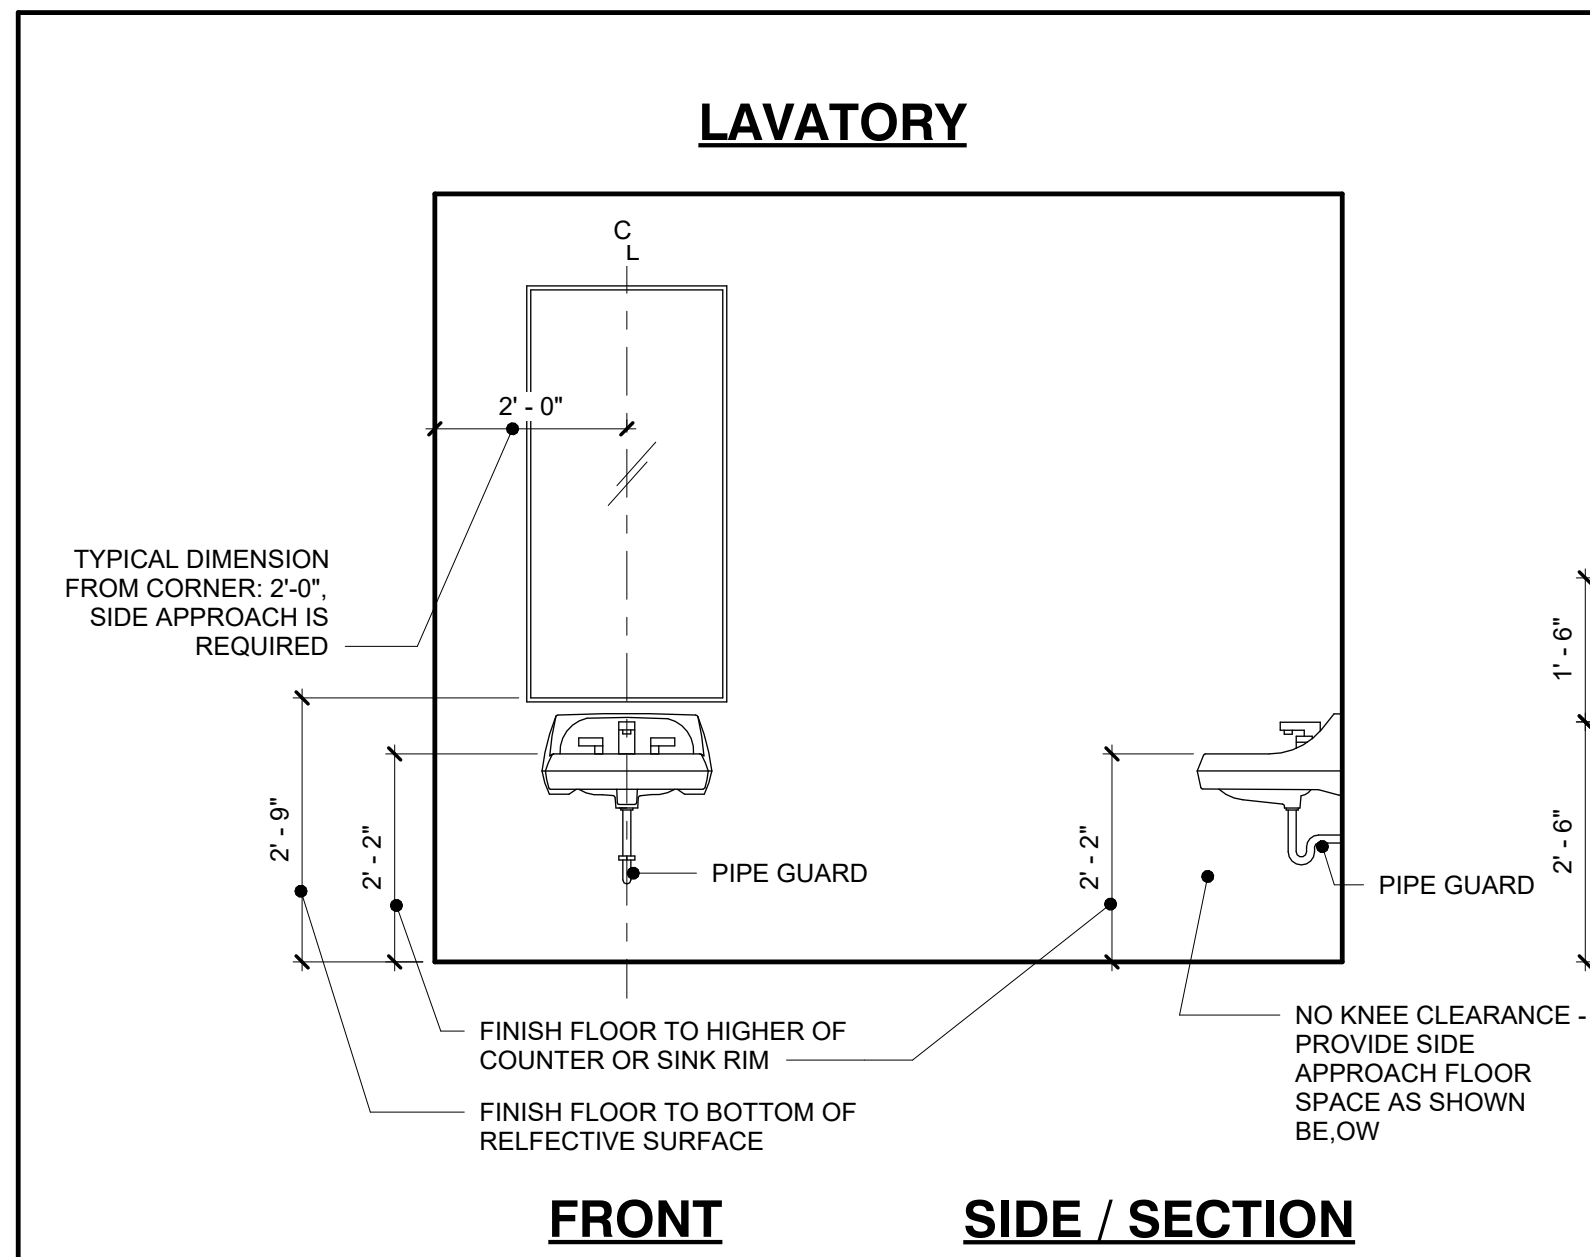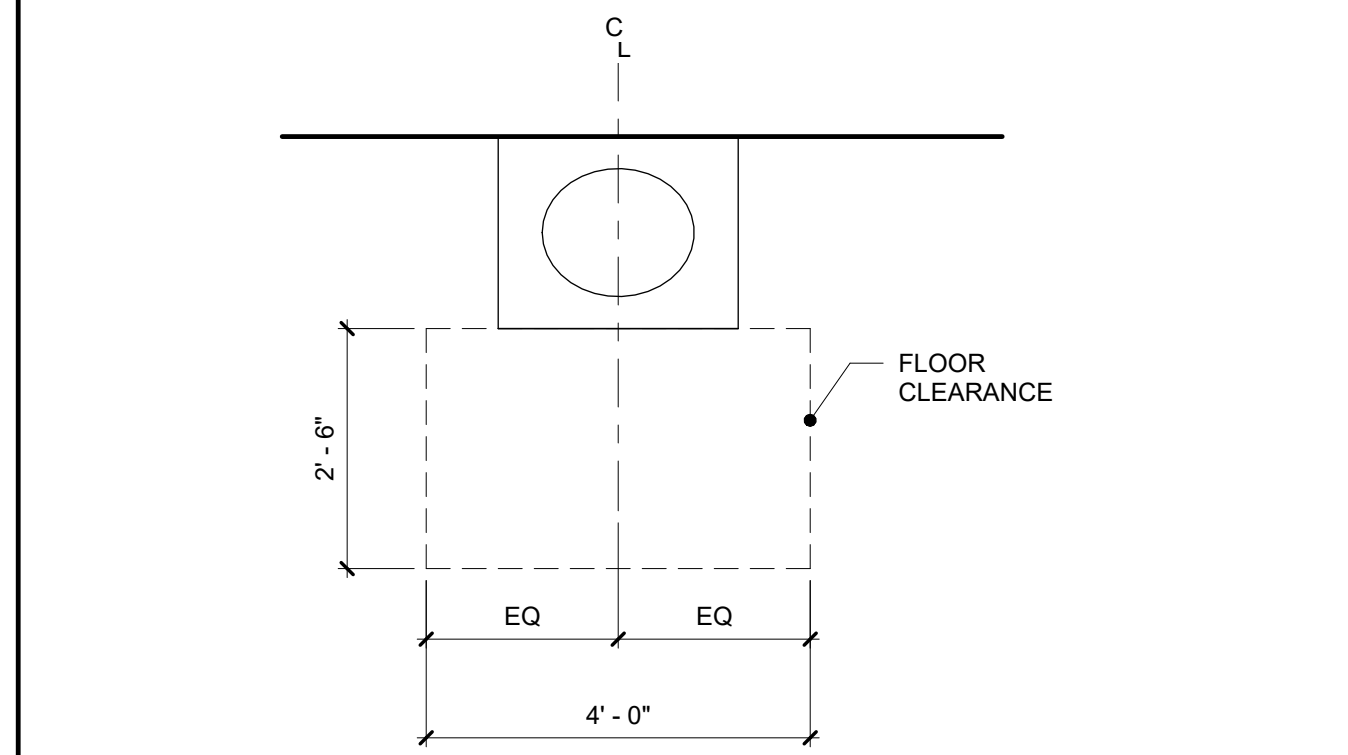


WATER CLOSET: PLAN VIEW

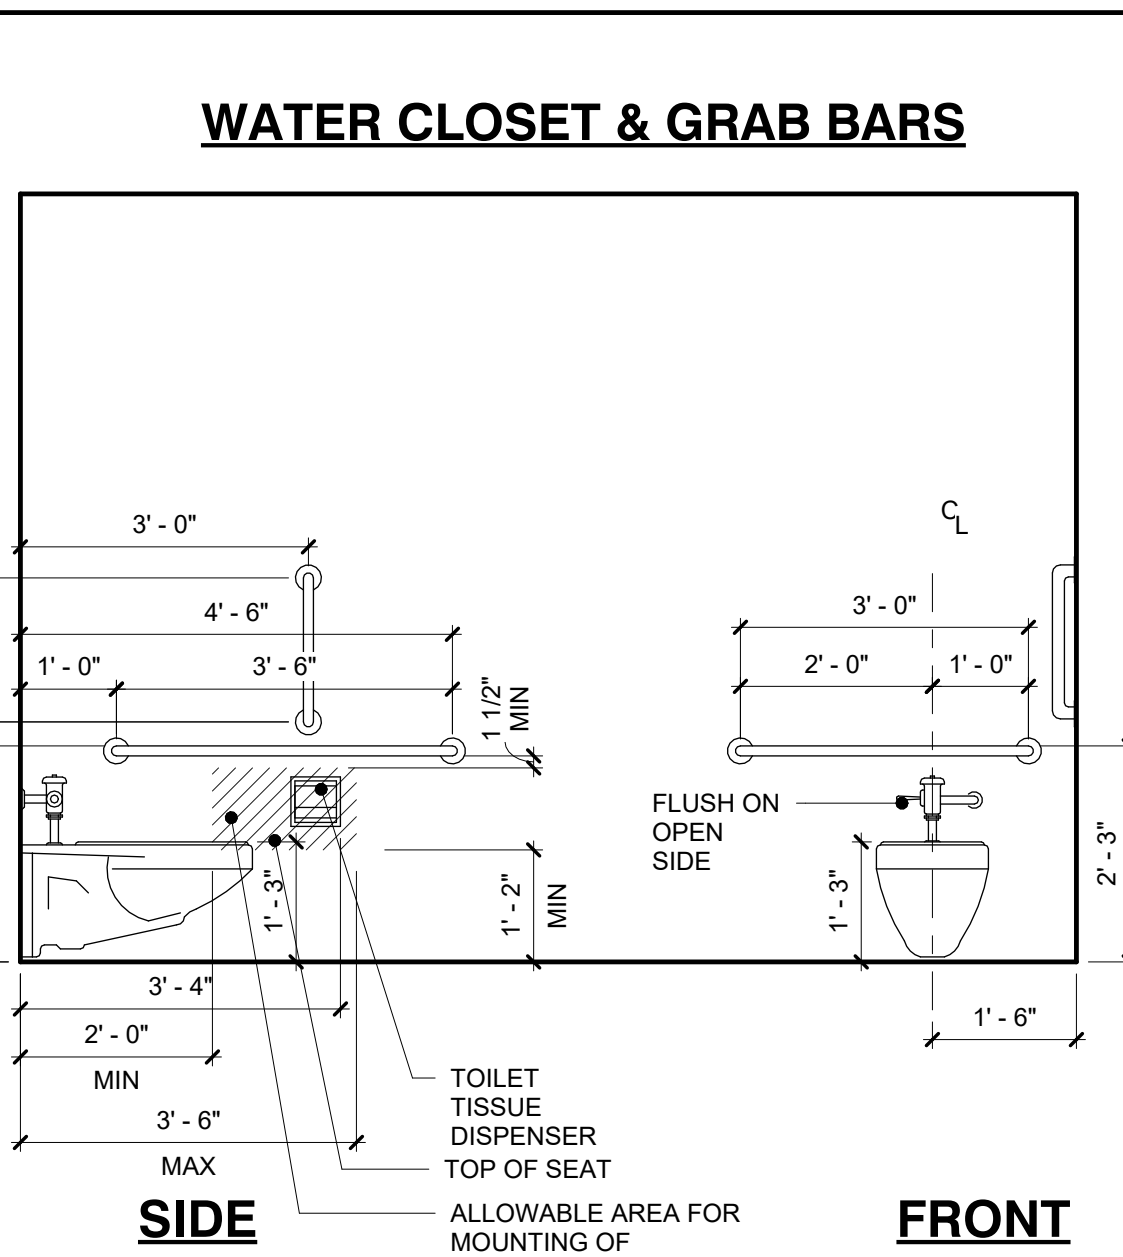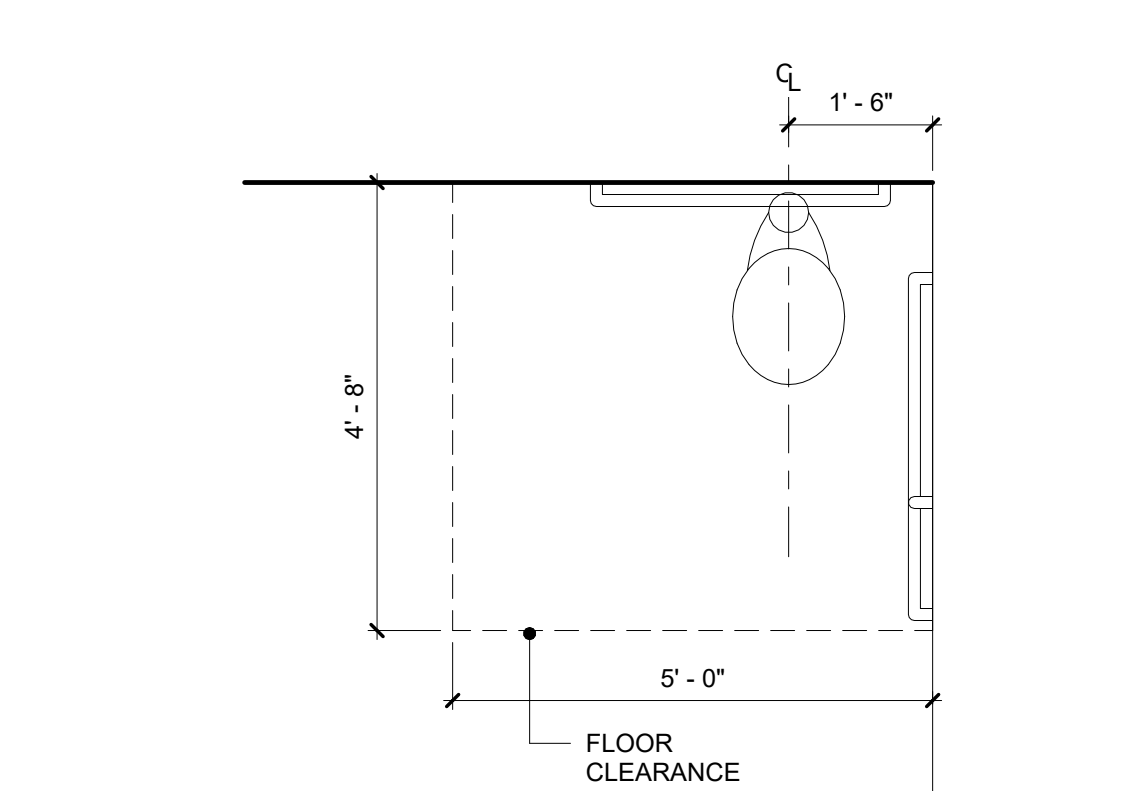

10 TACTILE SIGNAGE1


A8.27 1/2" = 1'-0"

NOTE: REFER TO SPECIFICATIONS FOR SIGNAGE SIZE AND LOCATION REQUIREMENTS.

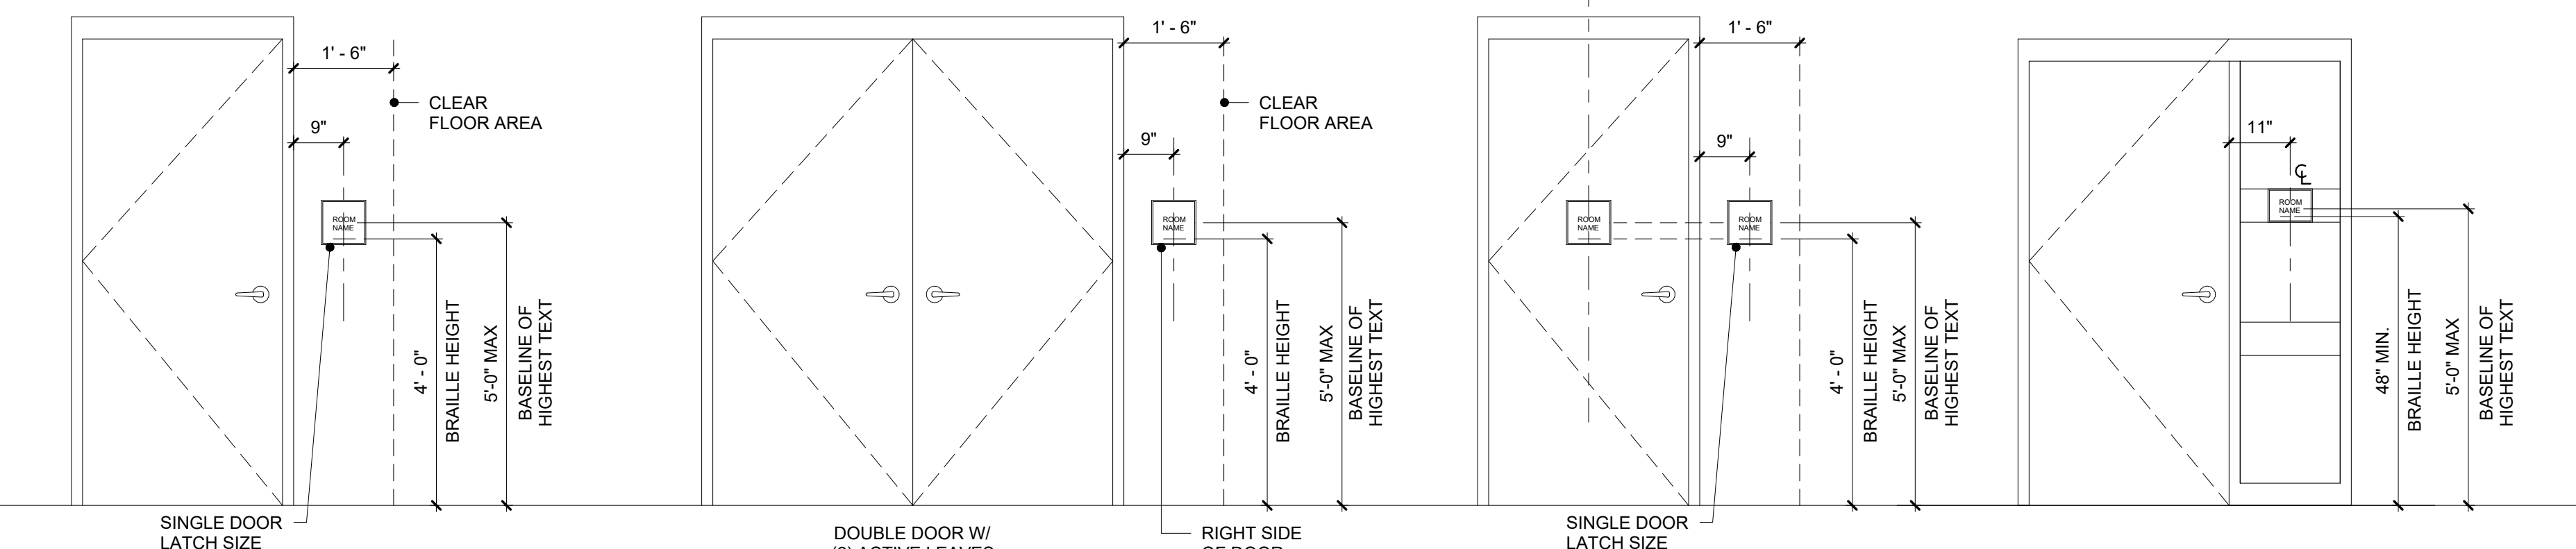


6 TYP. TOILET PARTITION

A8.27 1/2" = 1'-0"

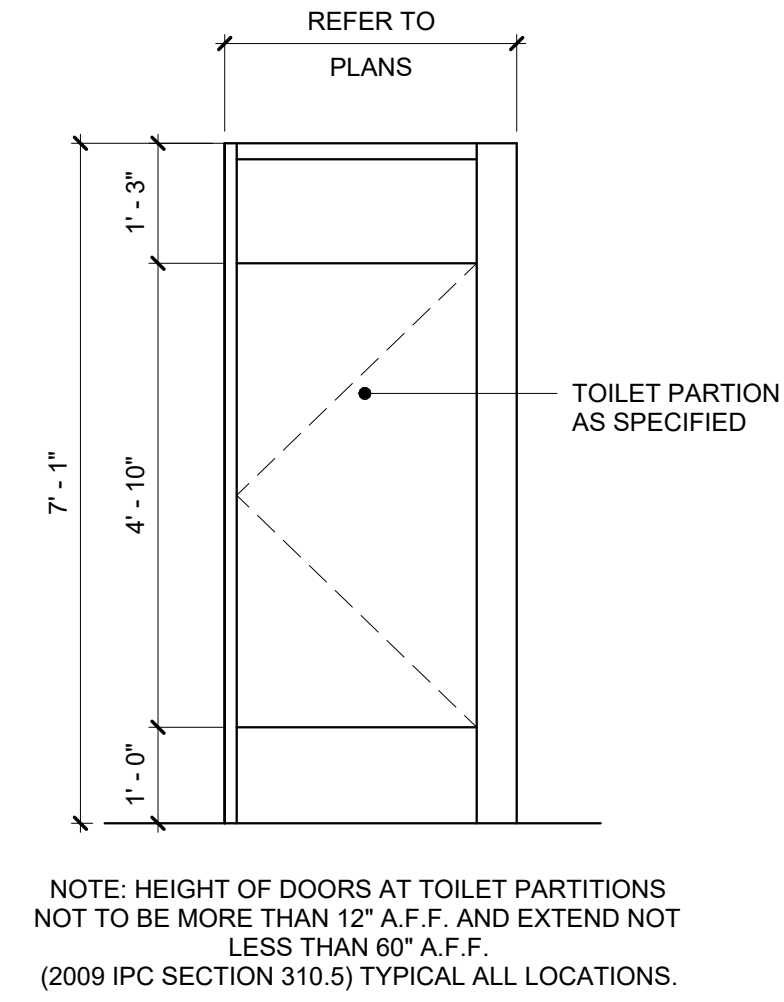


7 TYP. URINAL SCREEN

A8.27 1/2" = 1'-0"

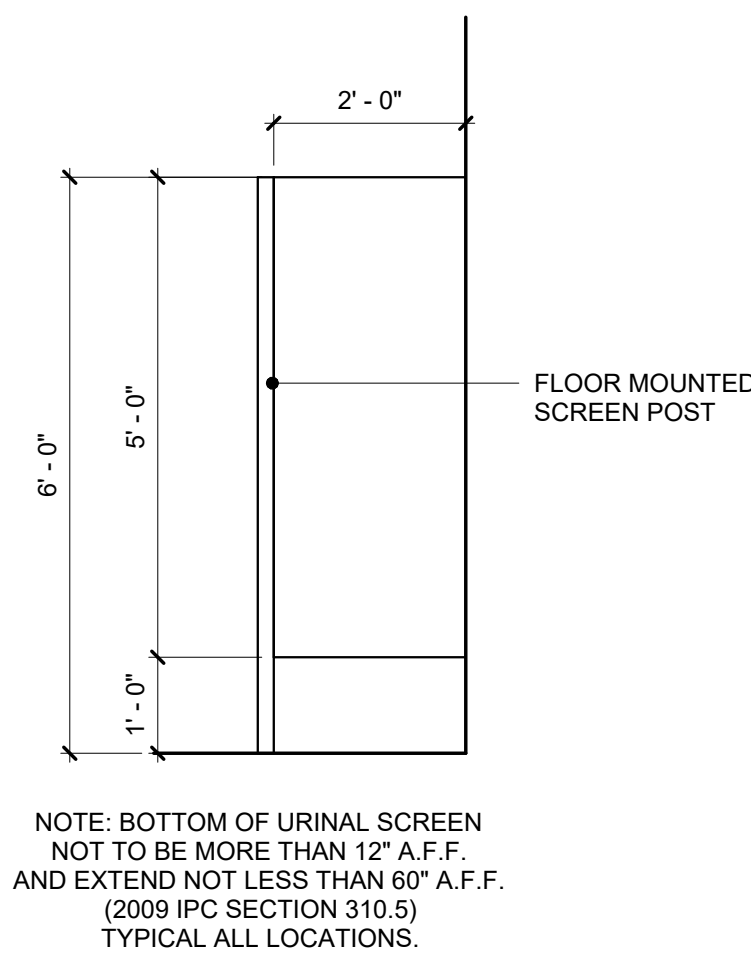


8 TYP. THRESHOLD DETAIL

A8.27 1/2" = 1'-0"

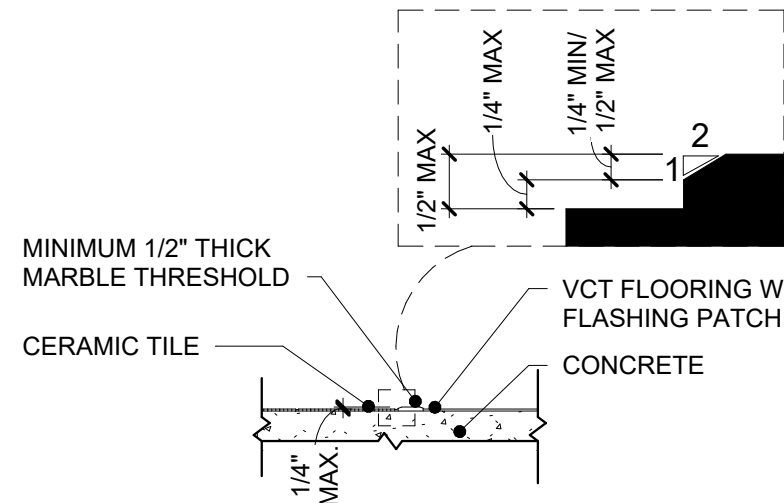


9 CHILD HEIGHT DISPENSER/DRYER HEIGHTS

A8.27 1/2" = 1'-0"

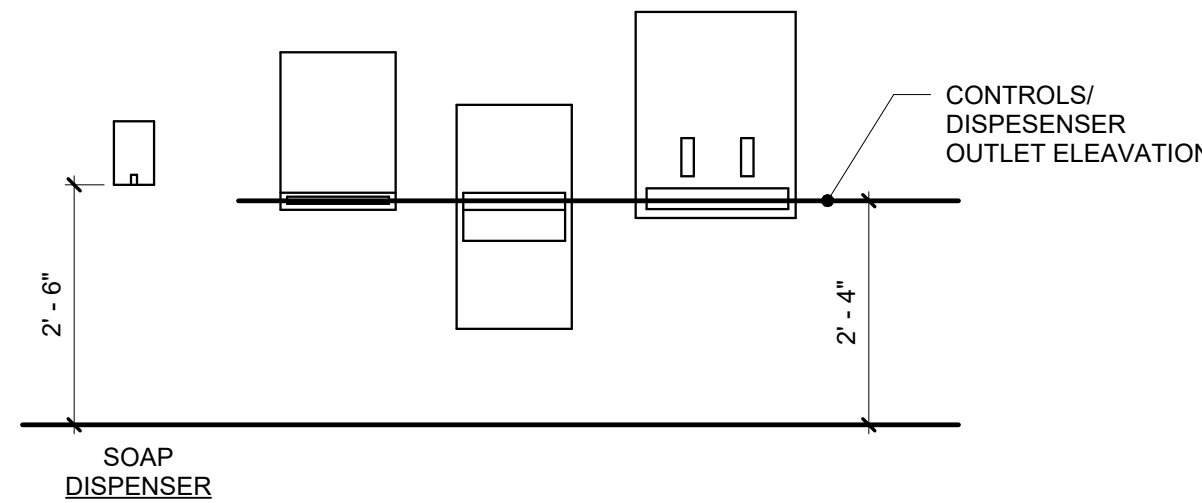


2 ACCESSIBLE DETAILS - SHOWER, TRANSFER TYPE

A8.27 1/2" = 1'-0"

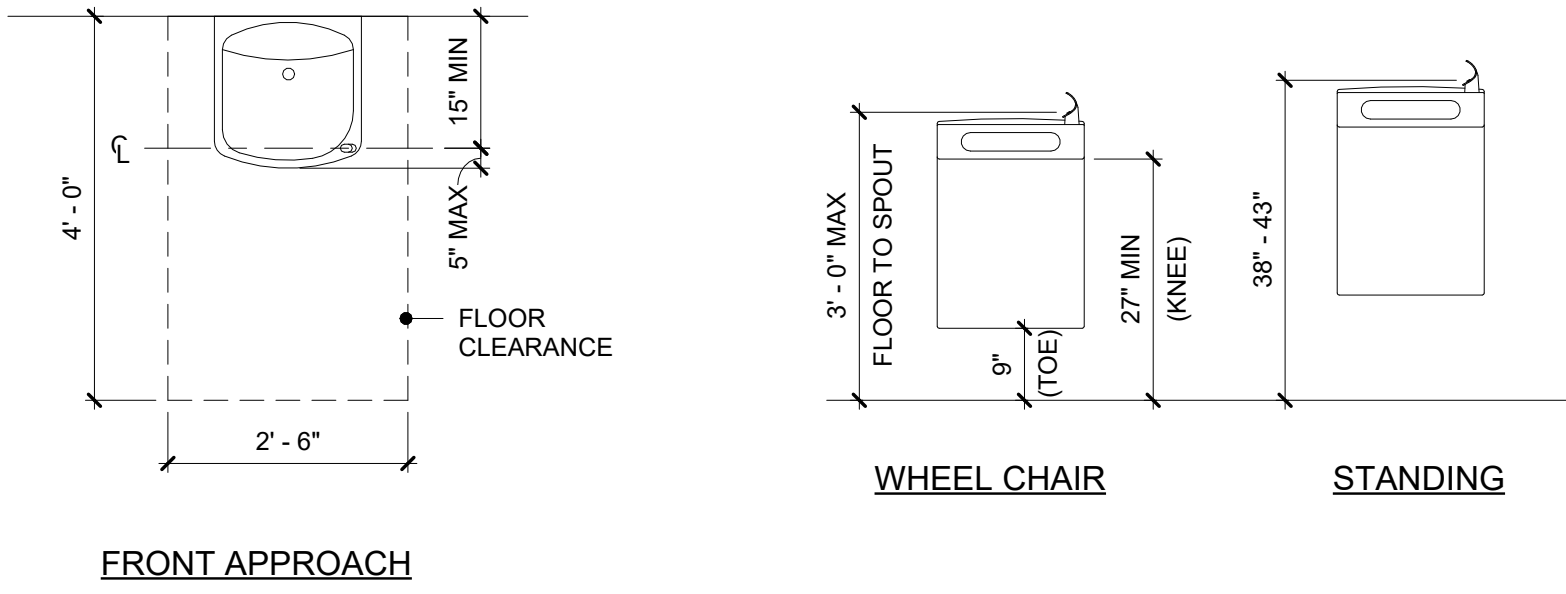


3 DRINKING FOUNTAIN CLEARANCES

A8.27 1/2" = 1'-0"

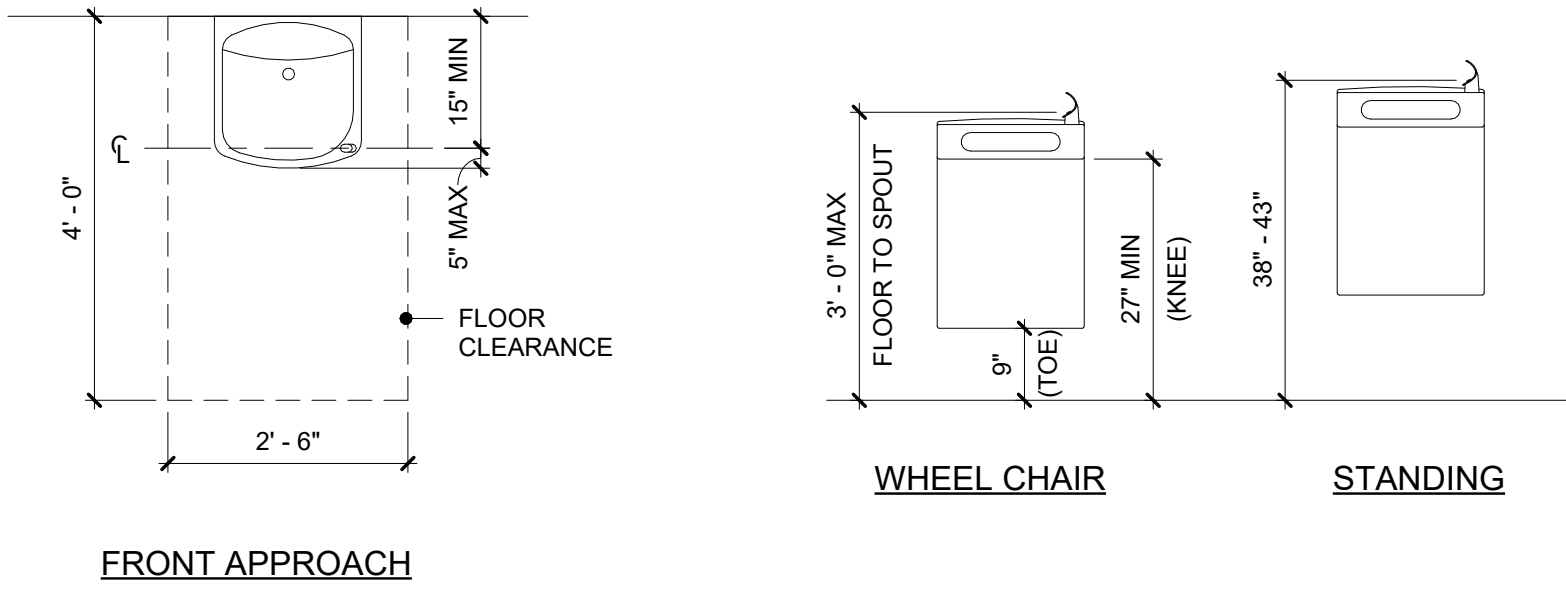

4 DISPENSER/DRYER HEIGHTS

A8.27 1/2" = 1'-0"

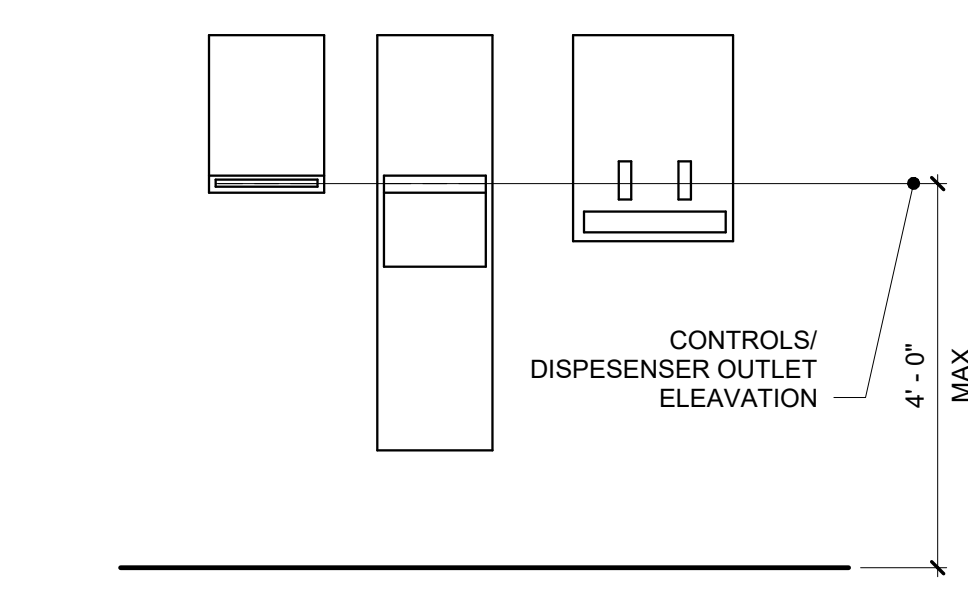

ISSUE DATES
DATE: 03/17/2025

DESCRIPTION:
BID SET

PROJ # : 21-DCIU-03

DRAWN BY : DRW

SHEET TITLE:

ACCESSIBILITY
DETAILS

SHEET NUMBER:

A8.27

BID SET

ADDITIONS AND RENOVATIONS TO THE
FOLCROFT TECHNICAL SCHOOL
DELAWARE COUNTY
INTERMEDIATE UNIT
701 HENDERSON BLVD.
FOLCROFT, PA 19032

DCIU
Empowering Partnerships For Education


CONSULTANT:

SEAL:


MAROTTA/MAIN
ARCHITECTS

WWW.MAROTTAMAIN.COM

THIS DRAWING IS THE PROPERTY OF THE
FIRM. IT IS NOT TO BE REPRODUCED OR
COPYED IN ANY FORM WITHOUT WRITTEN PERMISSION.

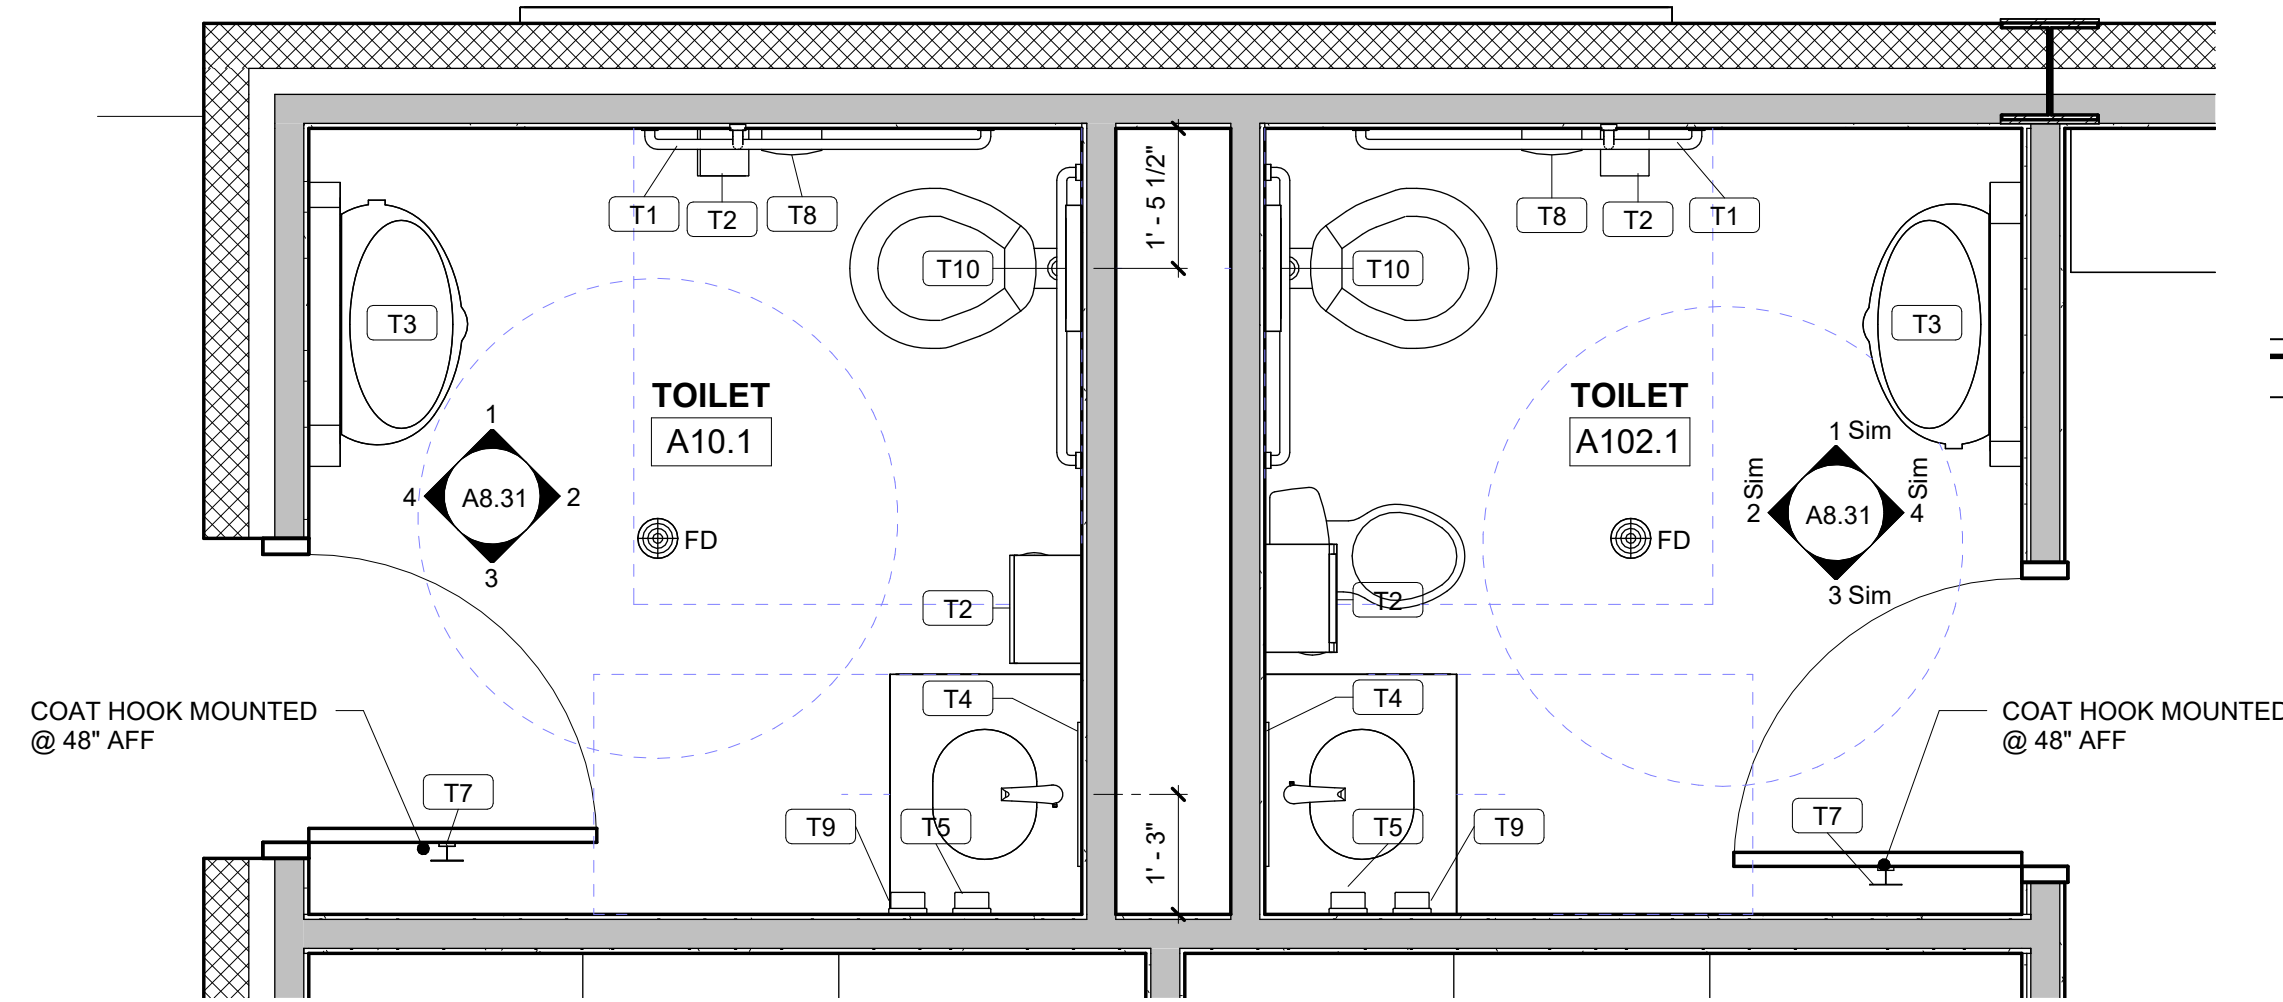


1 ENLARGED FLOOR PLAN
A8.28 1/2" = 1'-0"

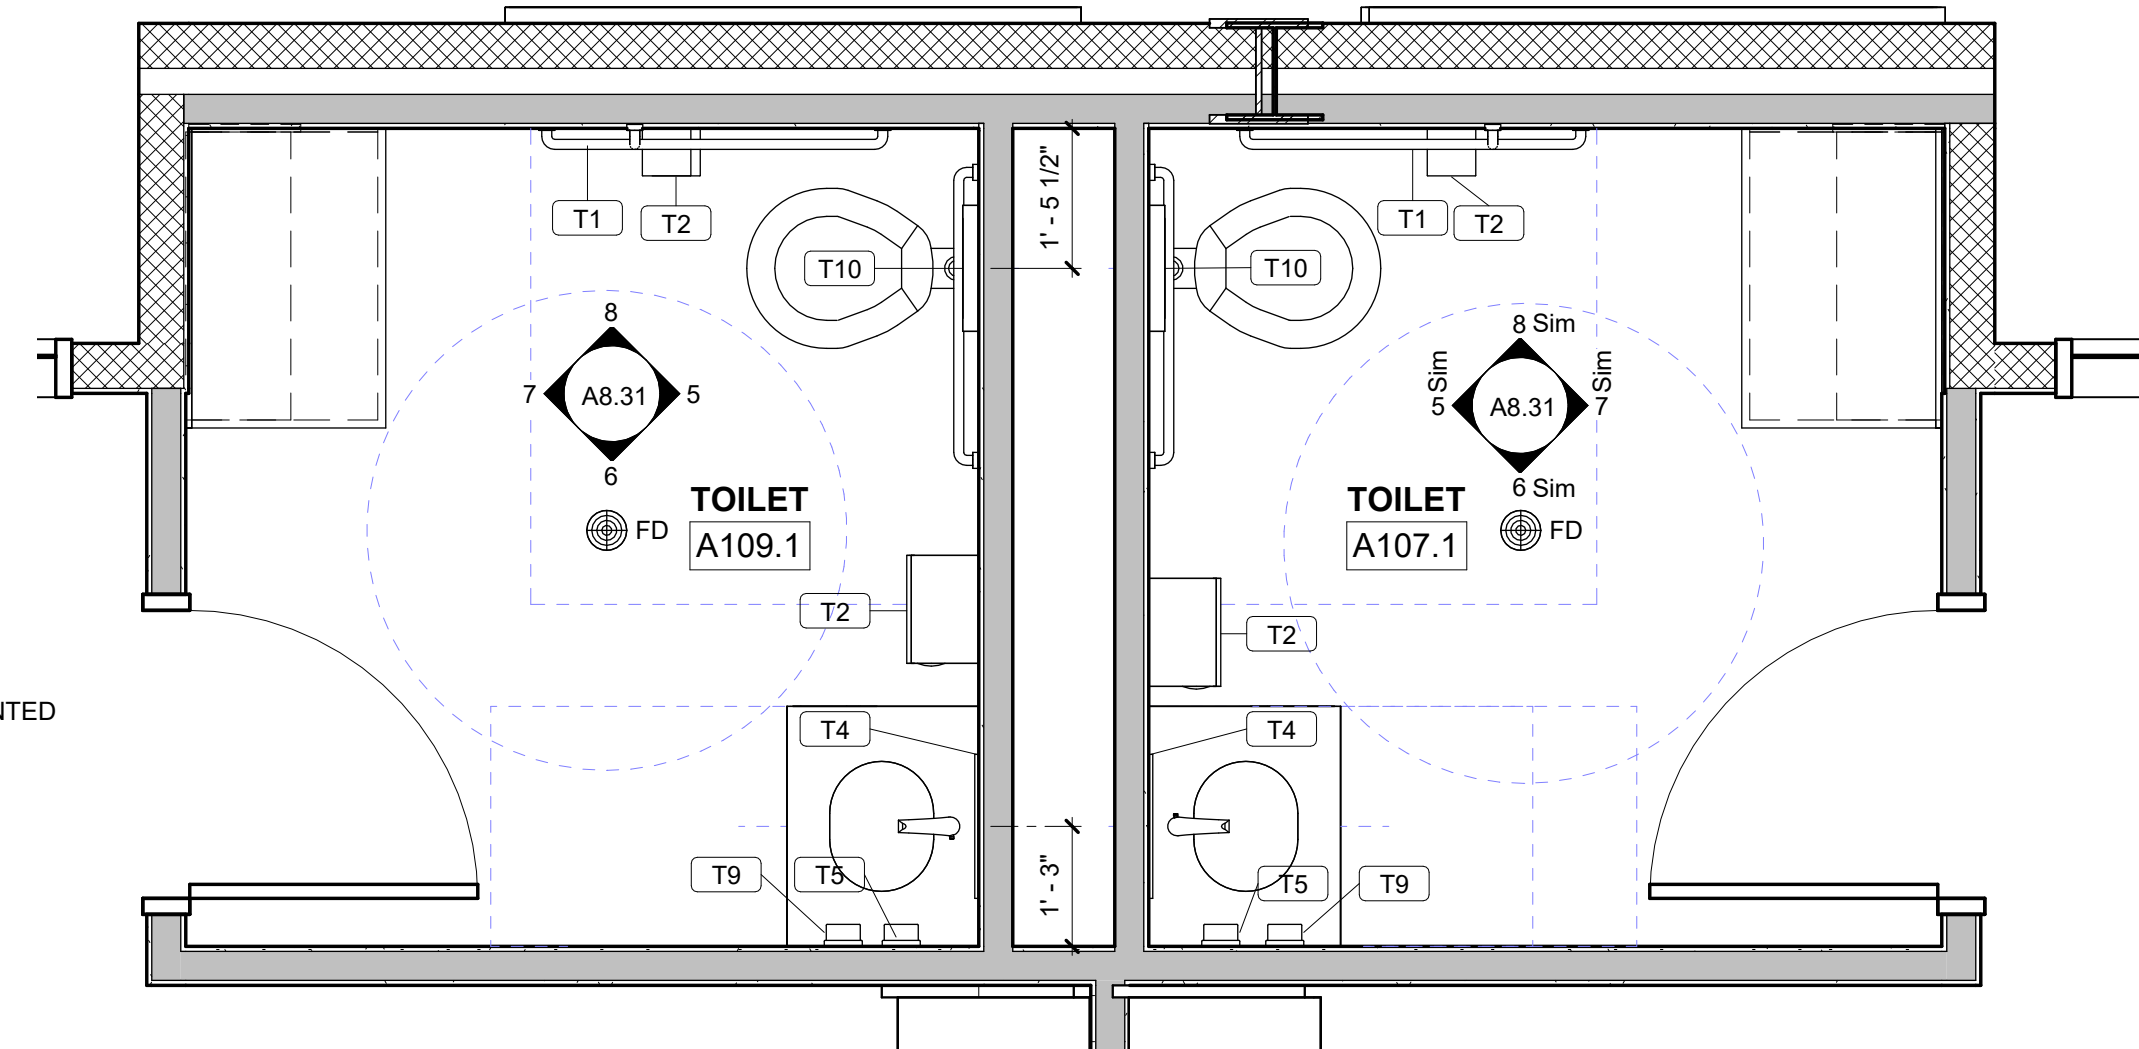

NOTE: ALL FIXTURES & ACCESSORIES MOUNTED AT CHILD HEIGHT

2 ENLARGED FLOOR PLAN


A8.28 1/2" = 1'-0"

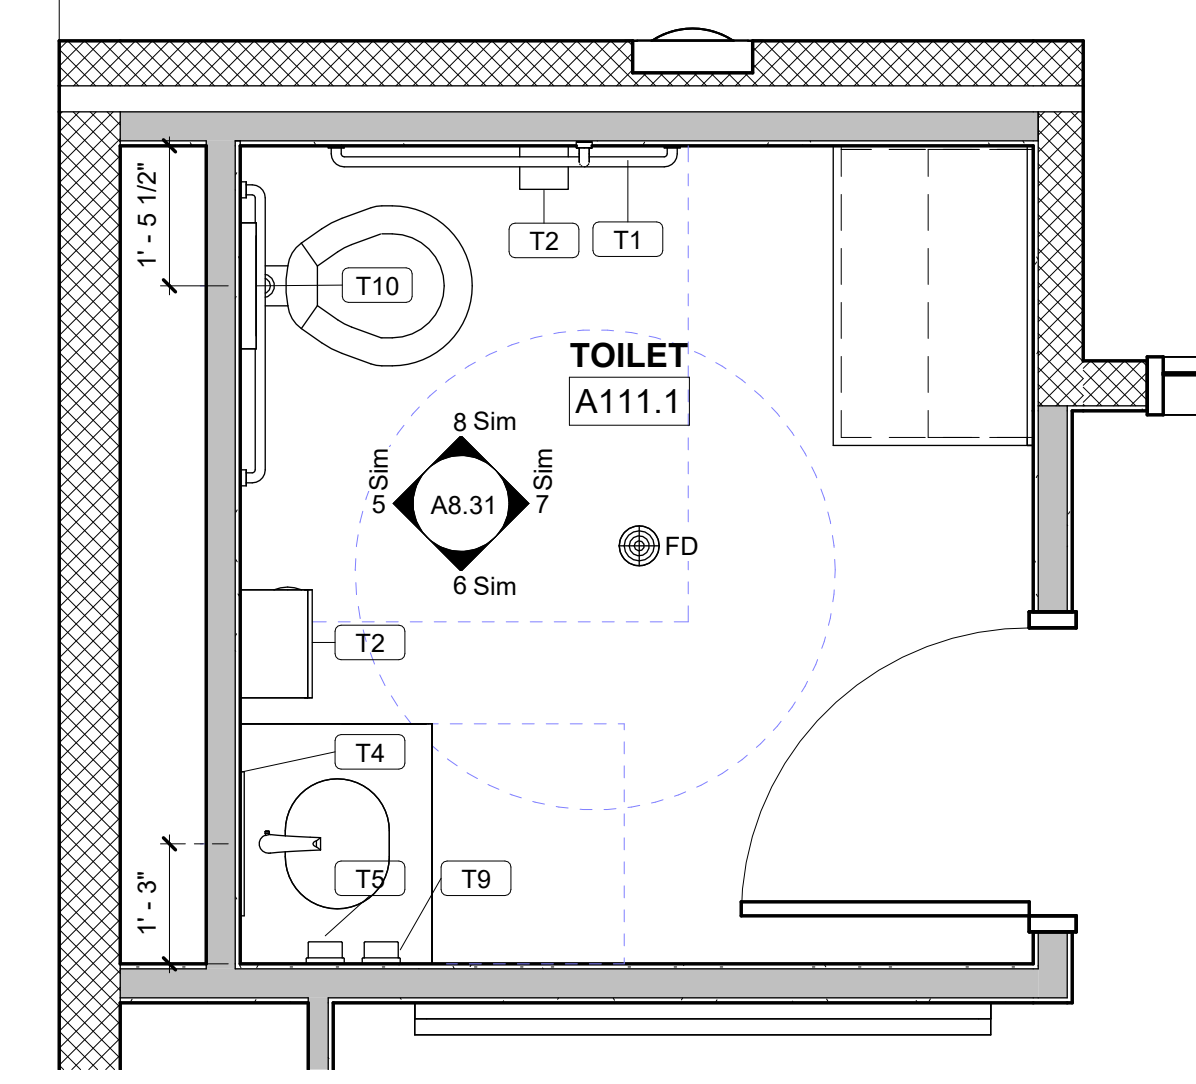

NOTE: ALL FIXTURES & ACCESSORIES MOUNTED AT CHILD HEIGHT

3 ENLARGED FLOOR PLAN


A8.28 1/2" = 1'-0"

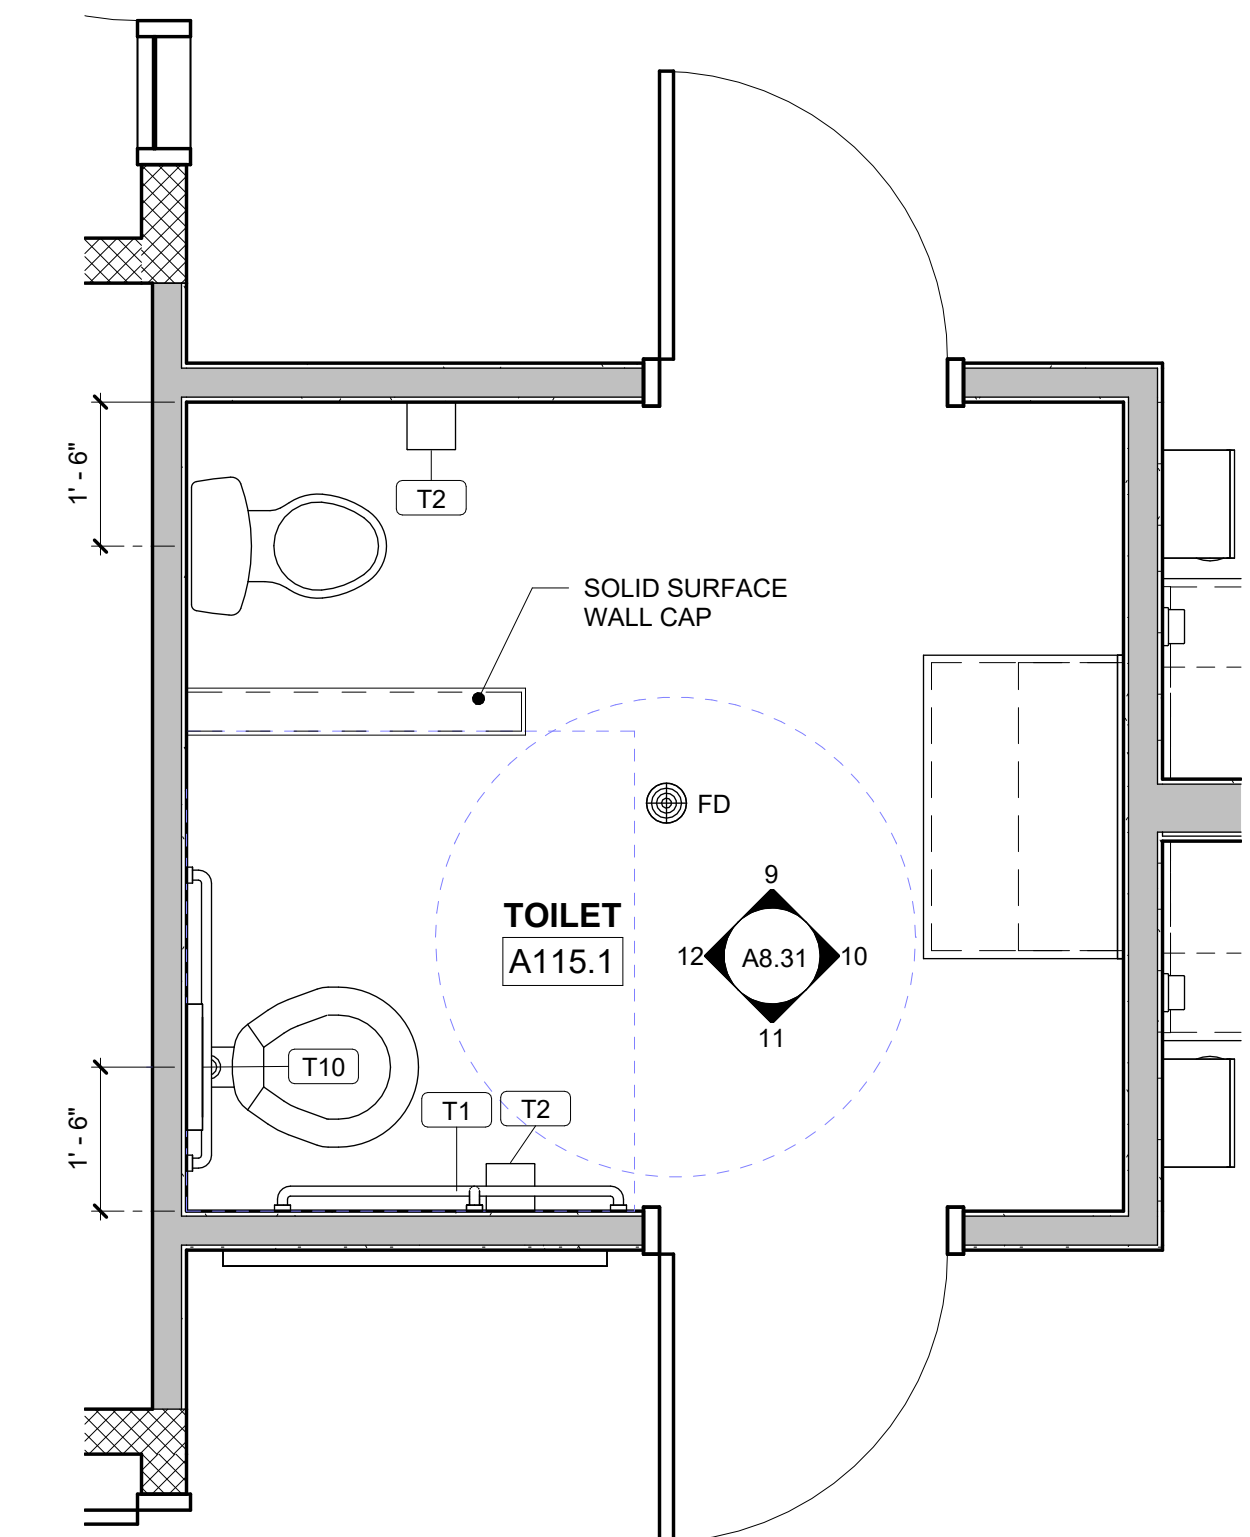


NOTE: ALL FIXTURES & ACCESSORIES MOUNTED AT CHILD HEIGHT

4 ENLARGED FLOOR PLAN

A8.28 1/2" = 1'-0"

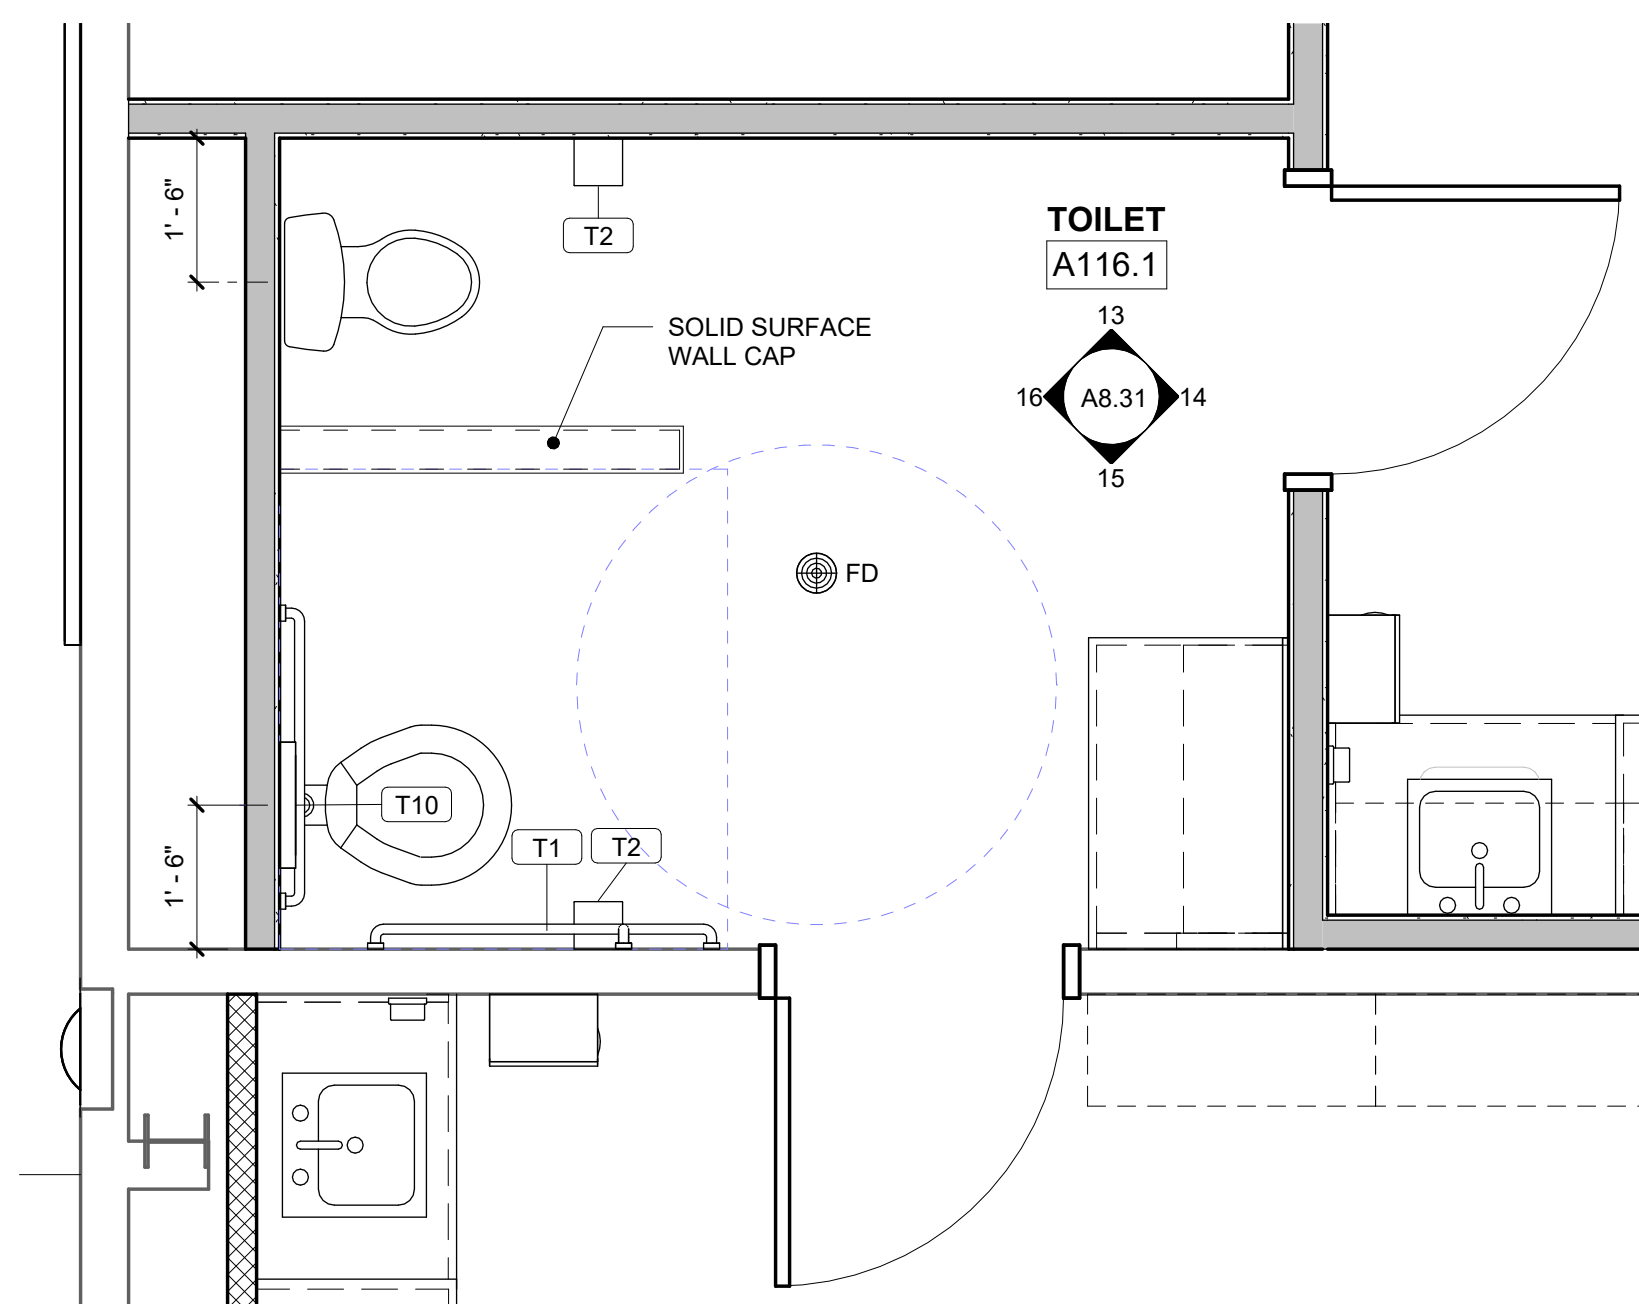



5 ENLARGED FLOOR PLAN
A8.28 1/2" = 1'-0"

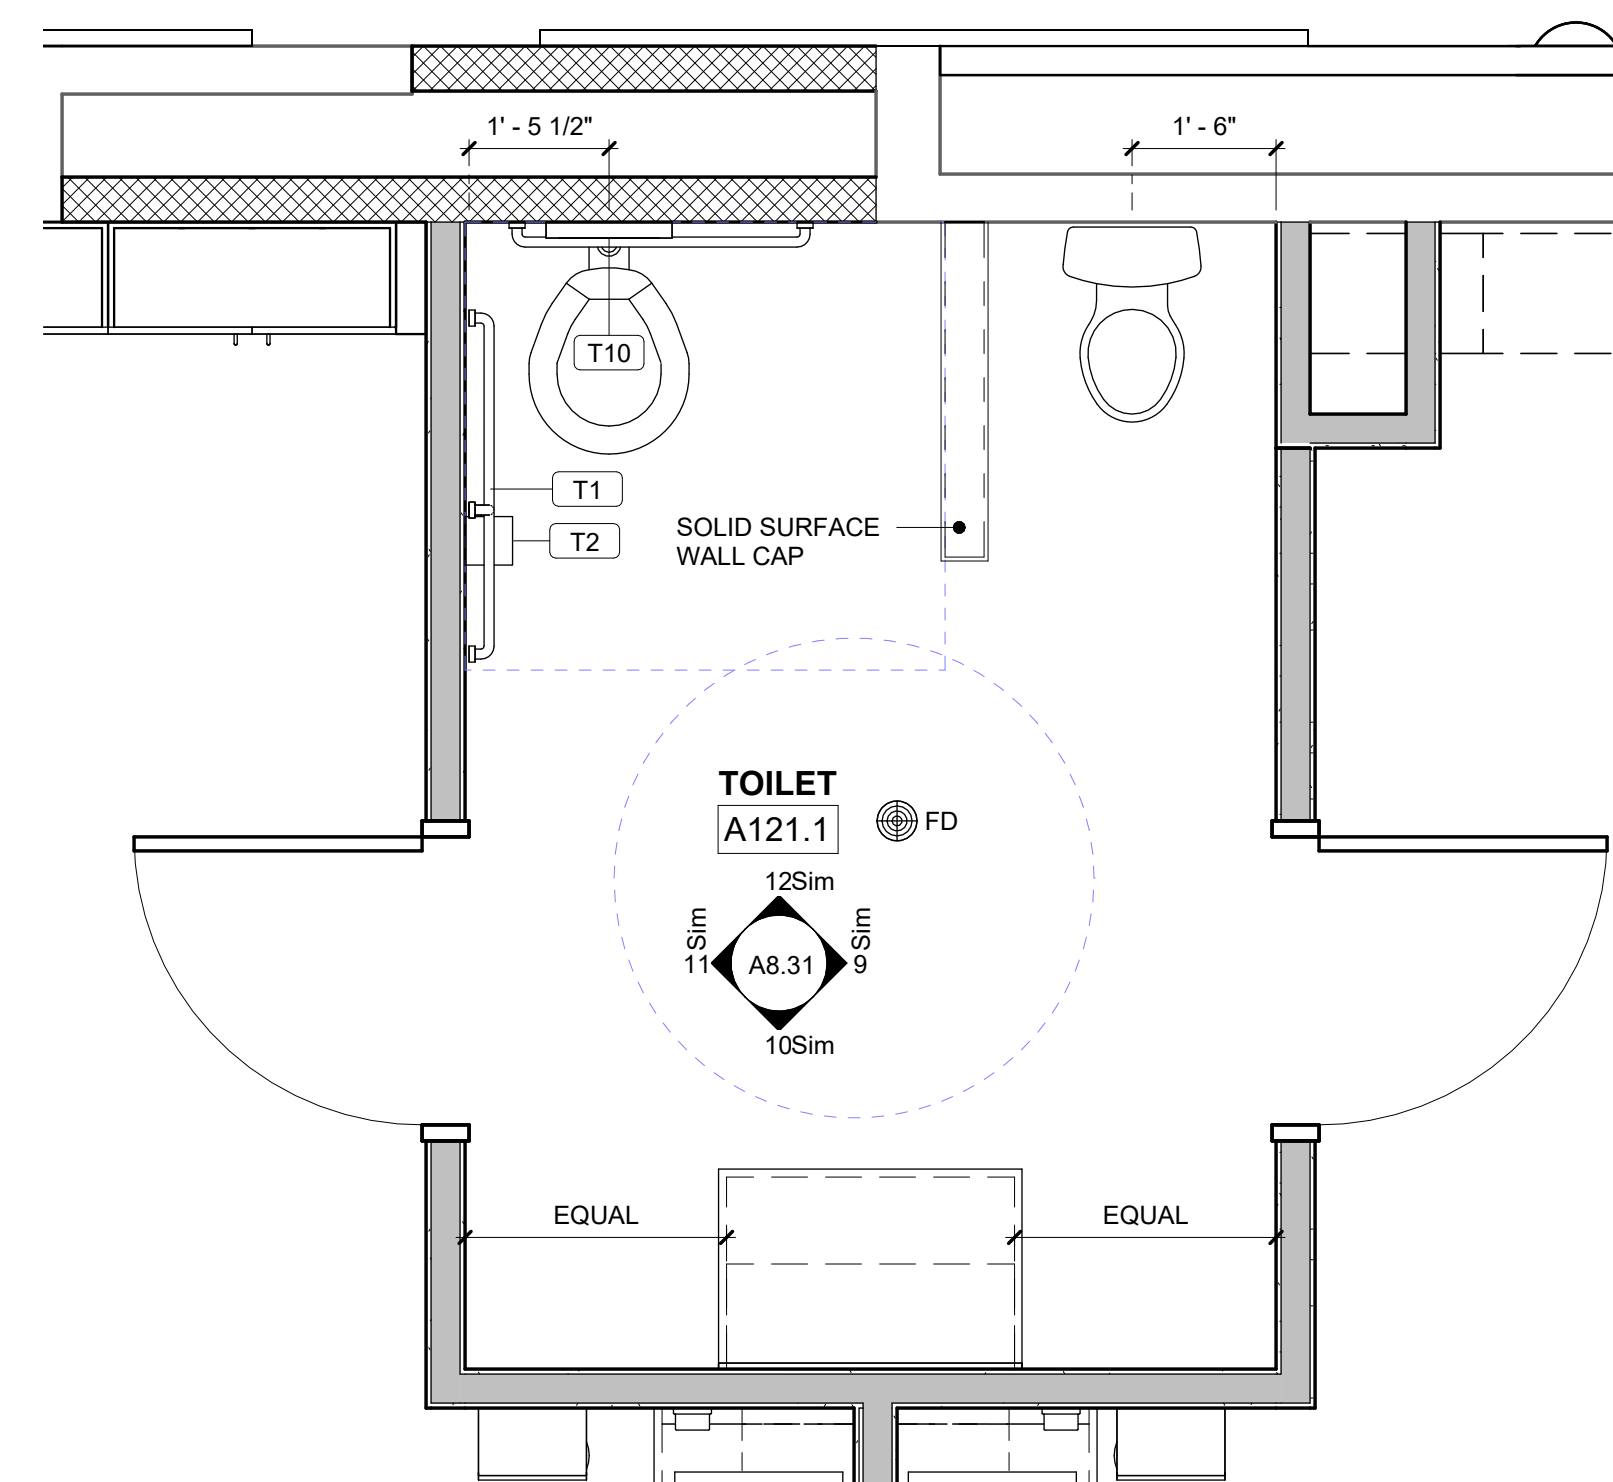


NOTE: ALL FIXTURES & ACCESSORIES MOUNTED AT CHILD HEIGHT

6 ENLARGED FLOOR PLAN

A8.28 1/2" = 1'-0"

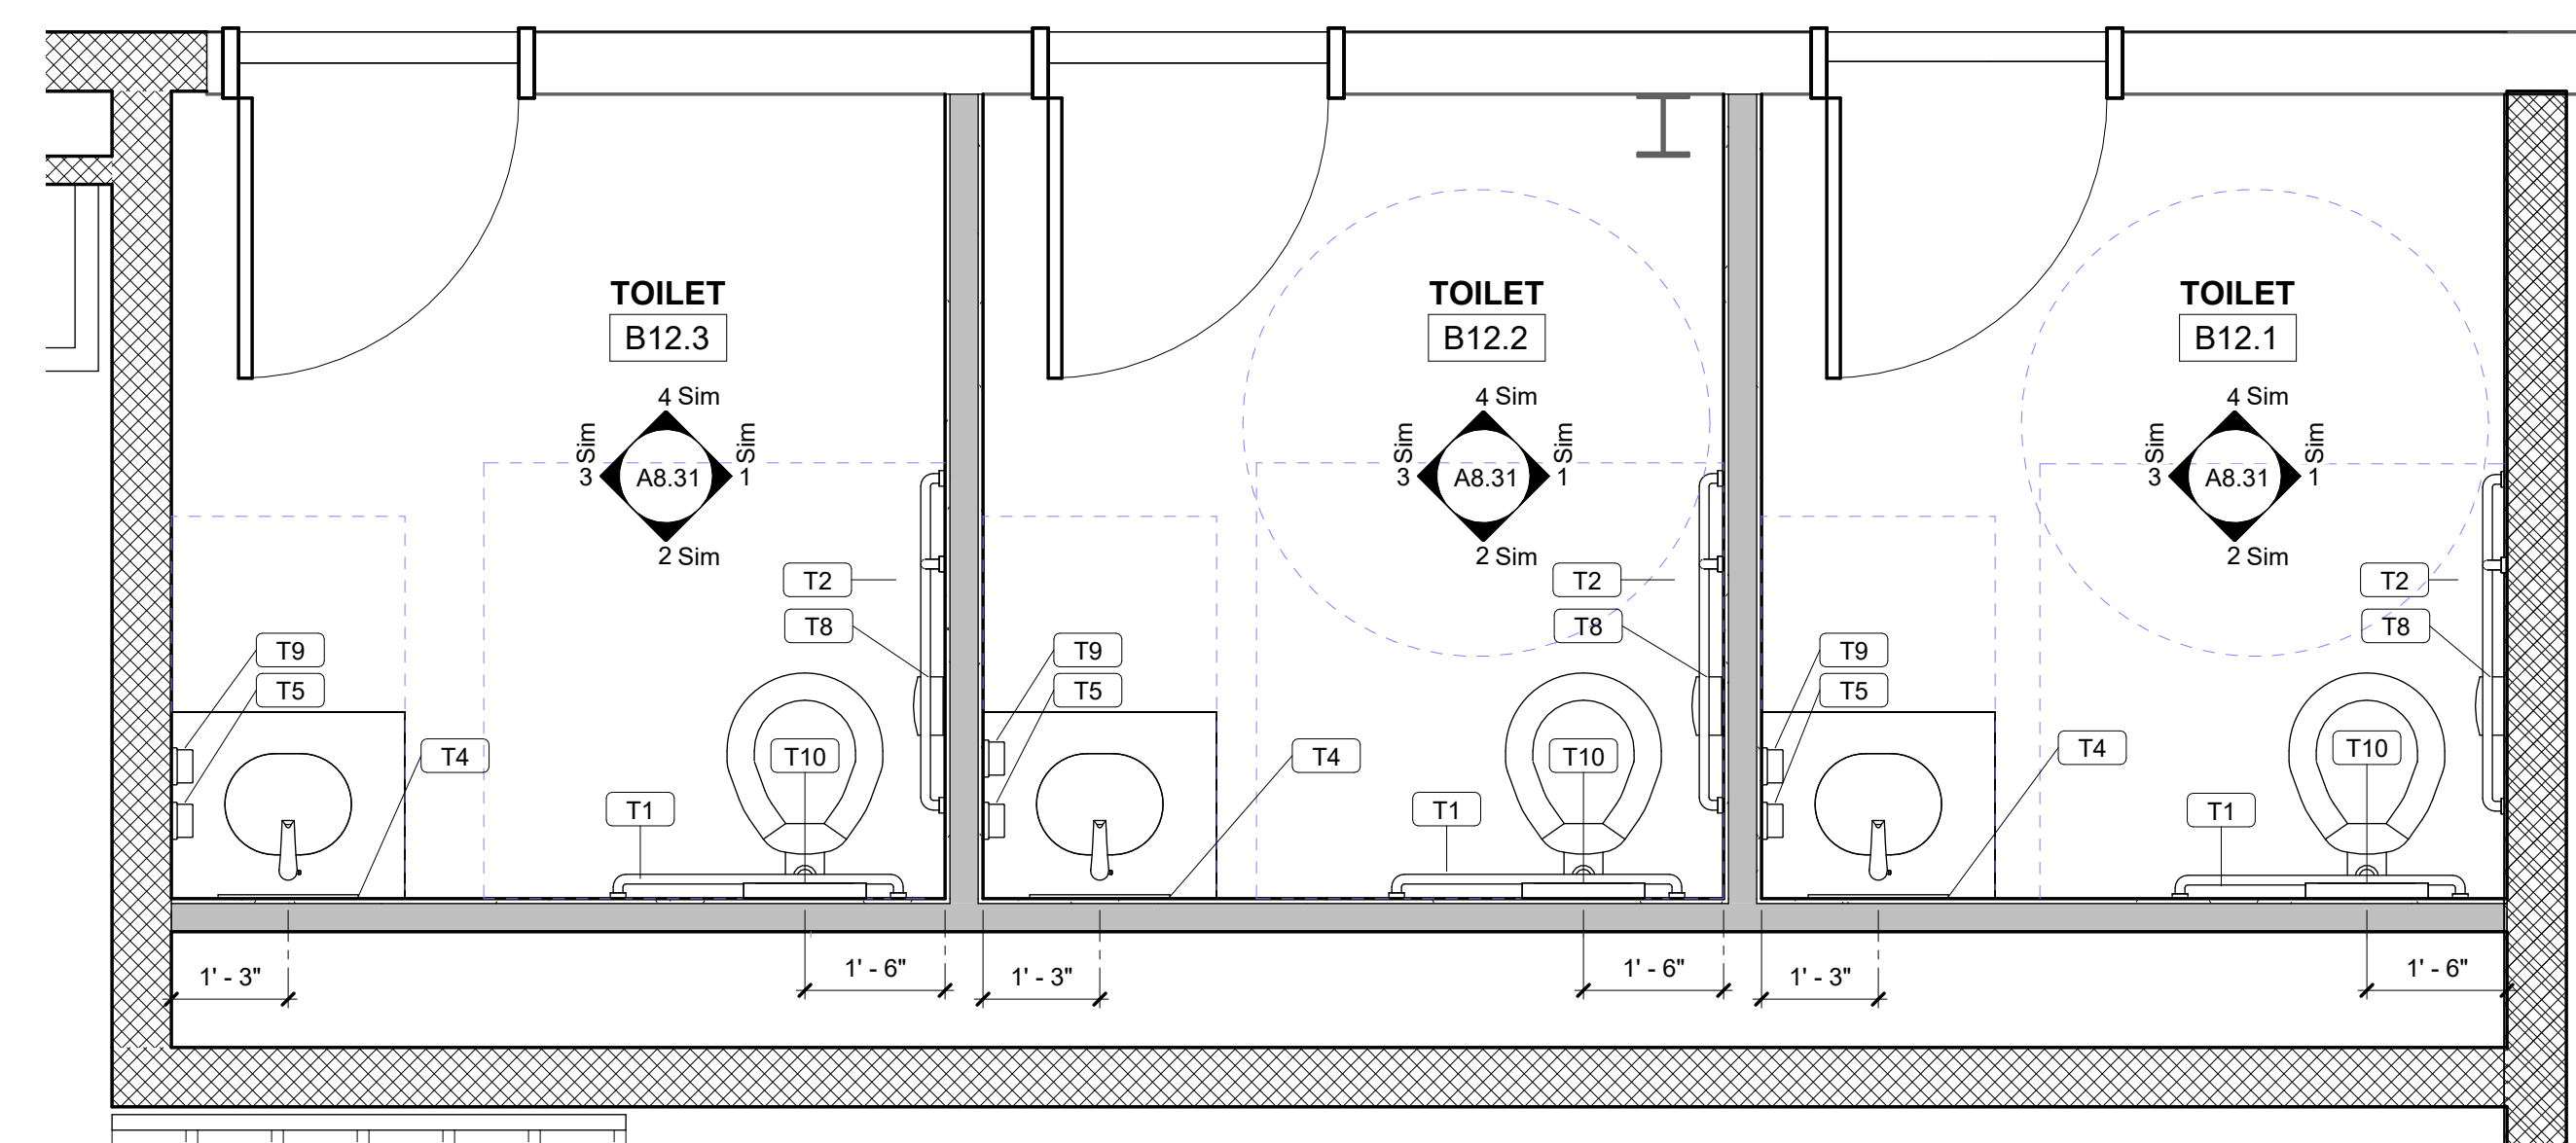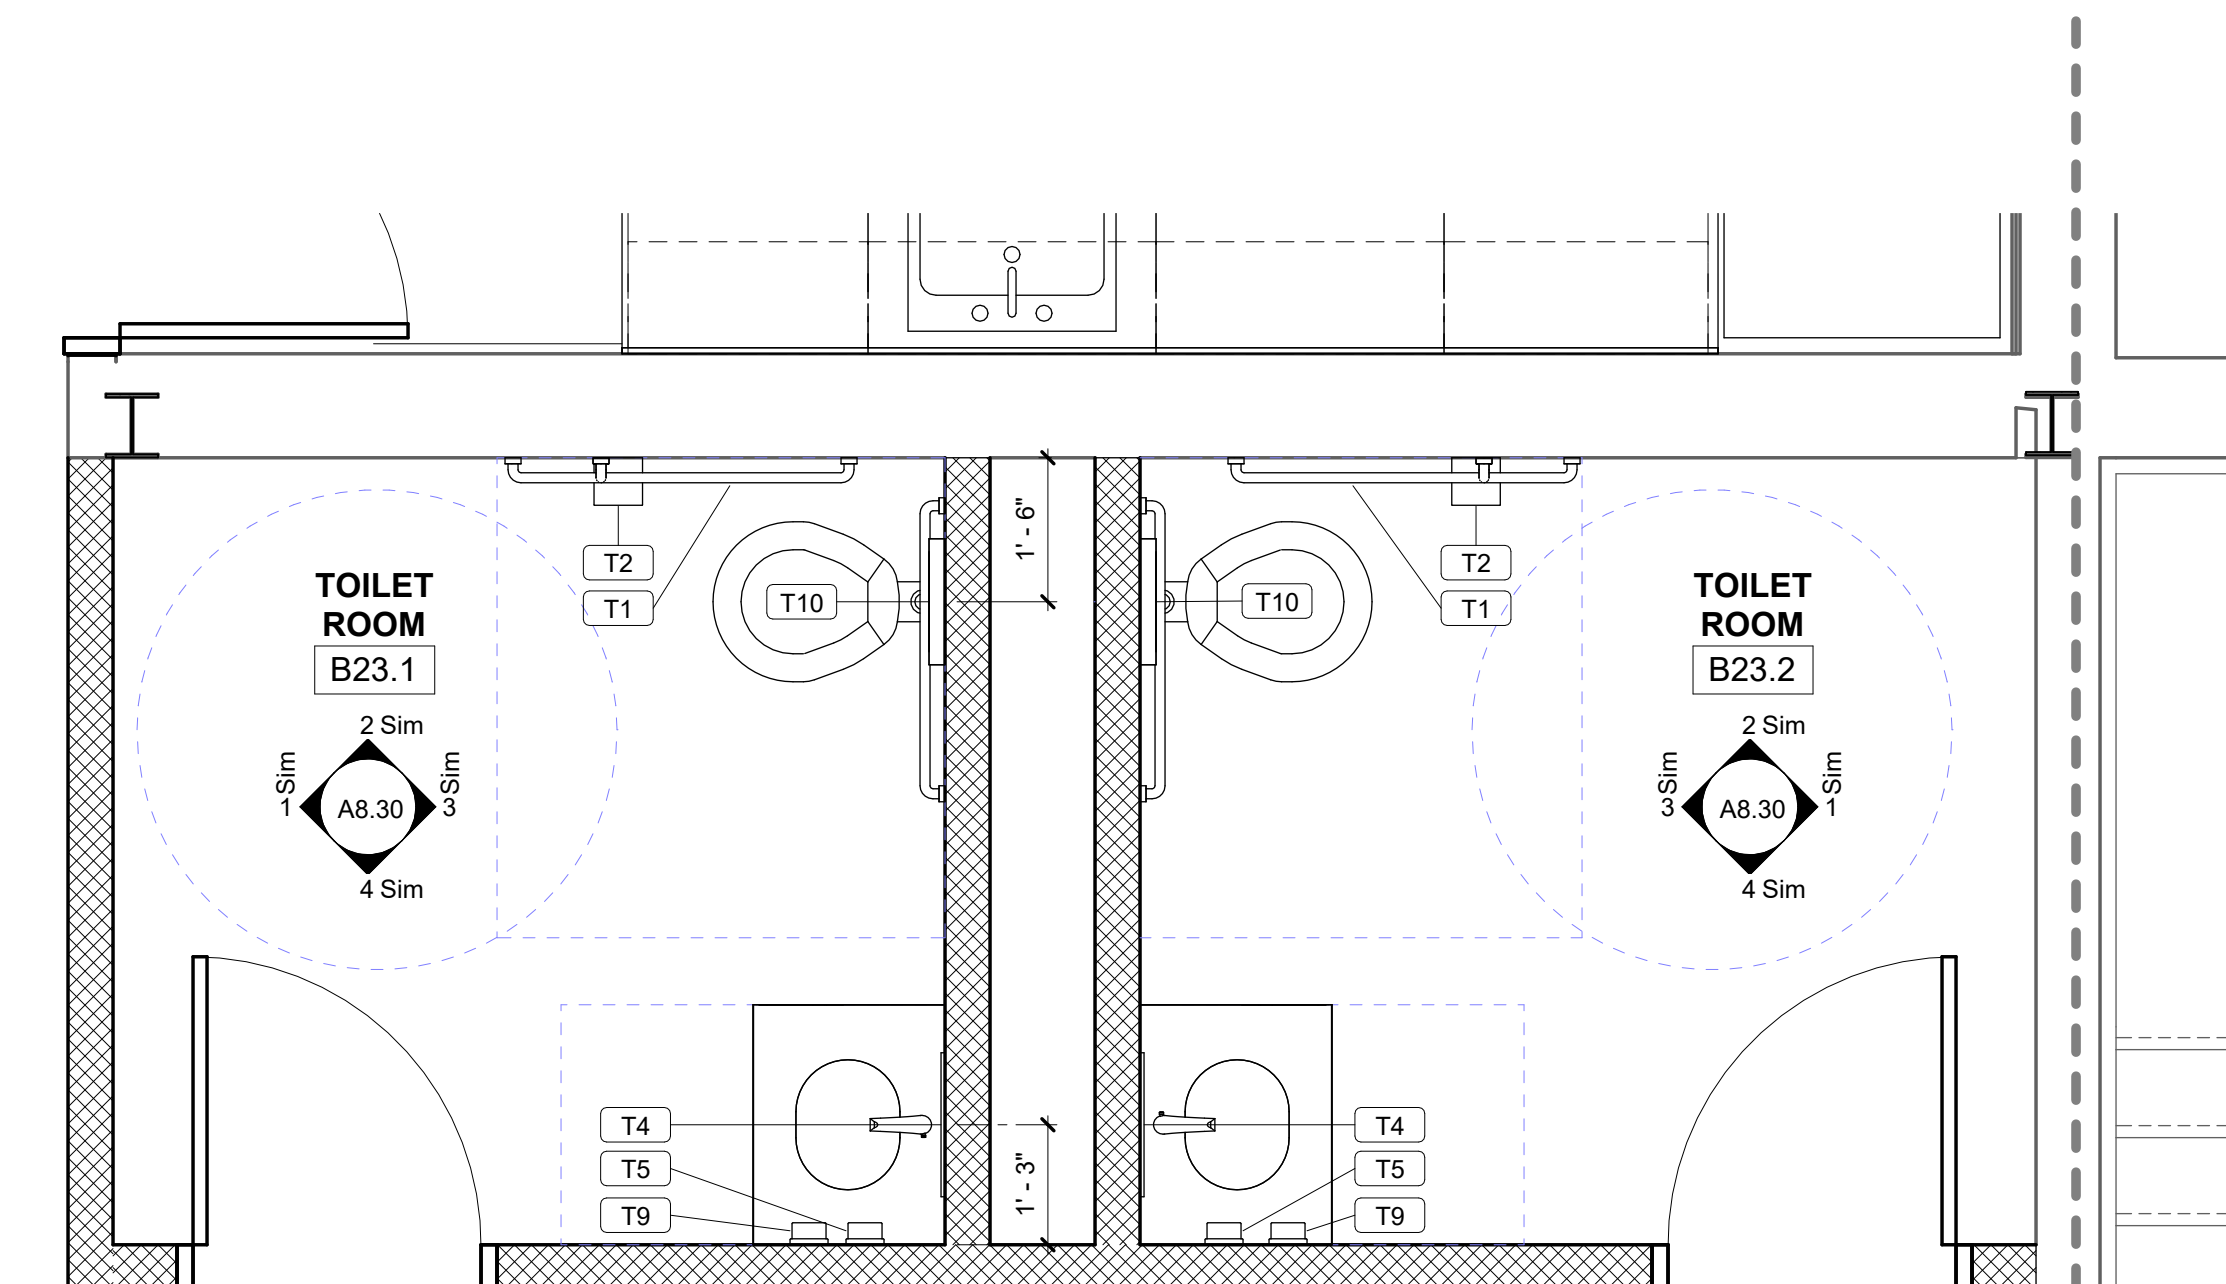


7 ENLARGED FLOOR PLAN
A8.28 1/2" = 1'-0"

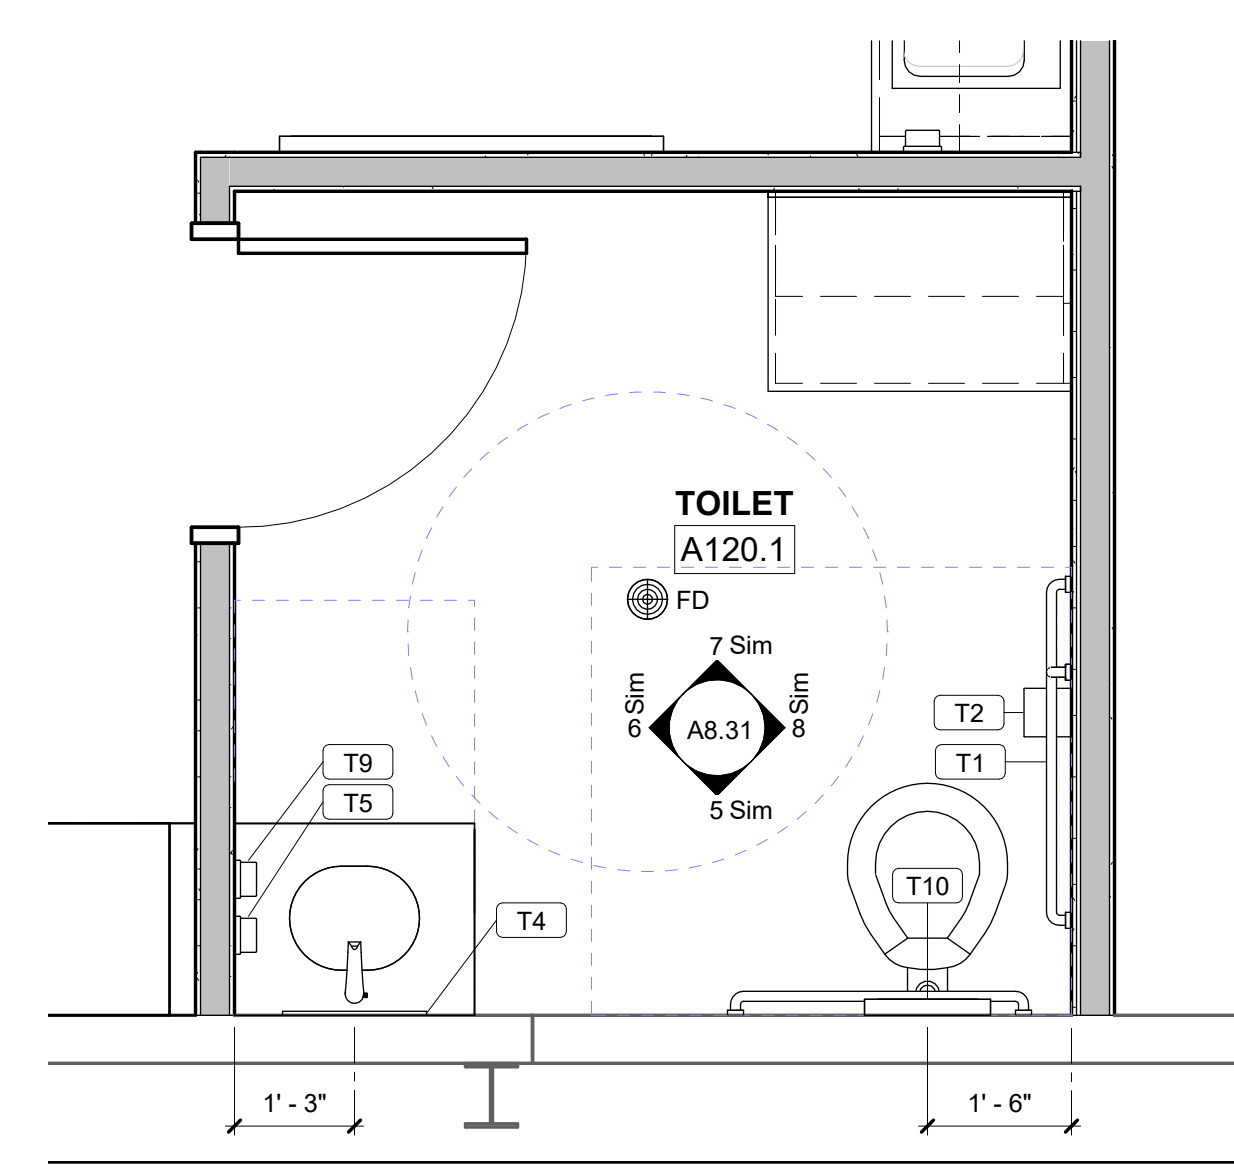


NOTE: ALL FIXTURES & ACCESSORIES MOUNTED AT CHILD HEIGHT

8 ENLARGED FLOOR PLAN


A8.28 1/2" = 1'-0"

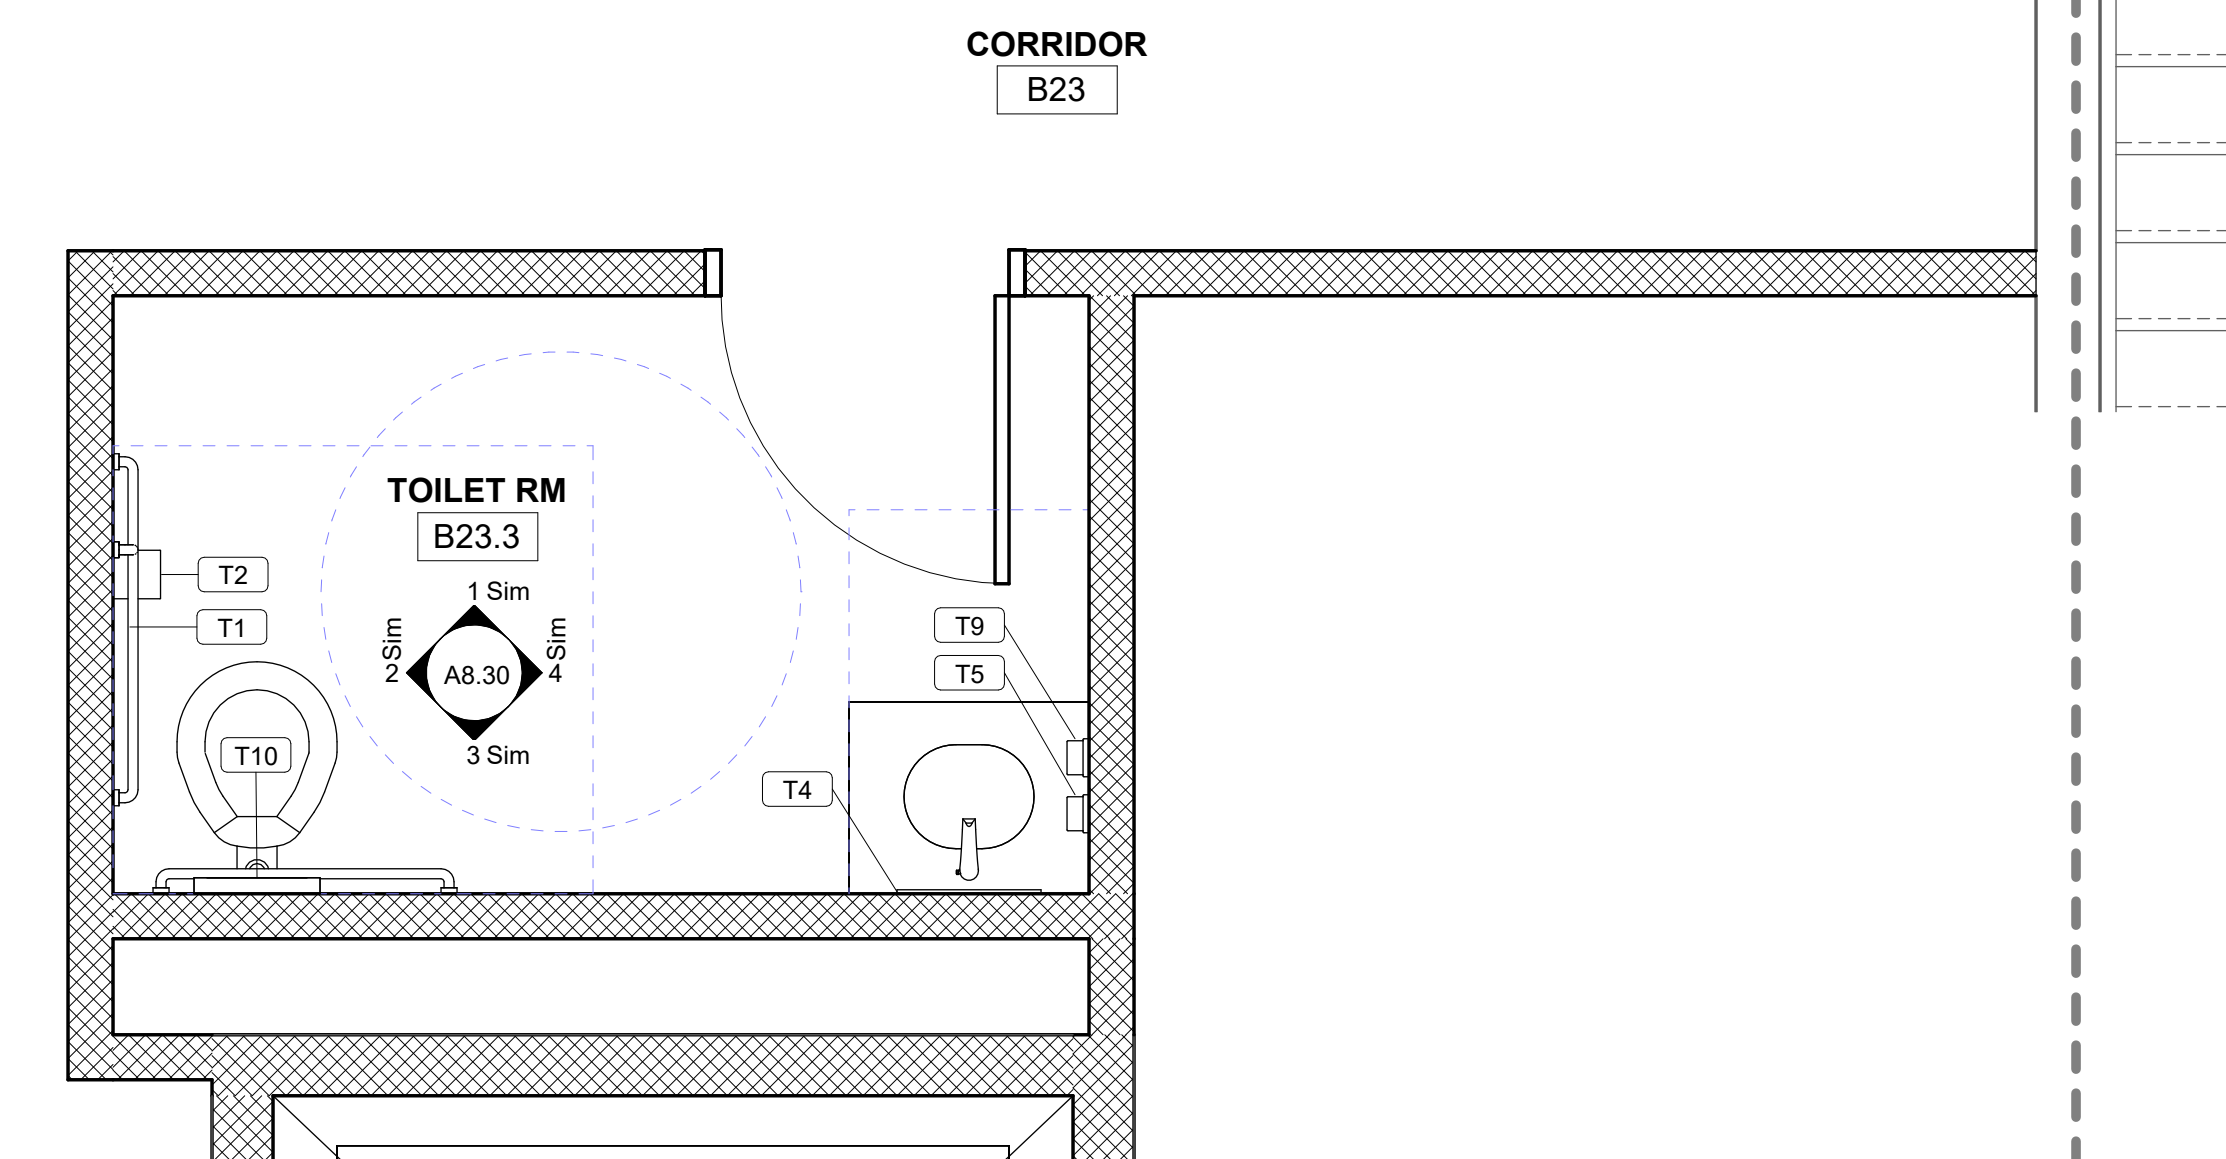


9 ENLARGED FLOOR PLAN
A8.28 1/2" = 1'-0"

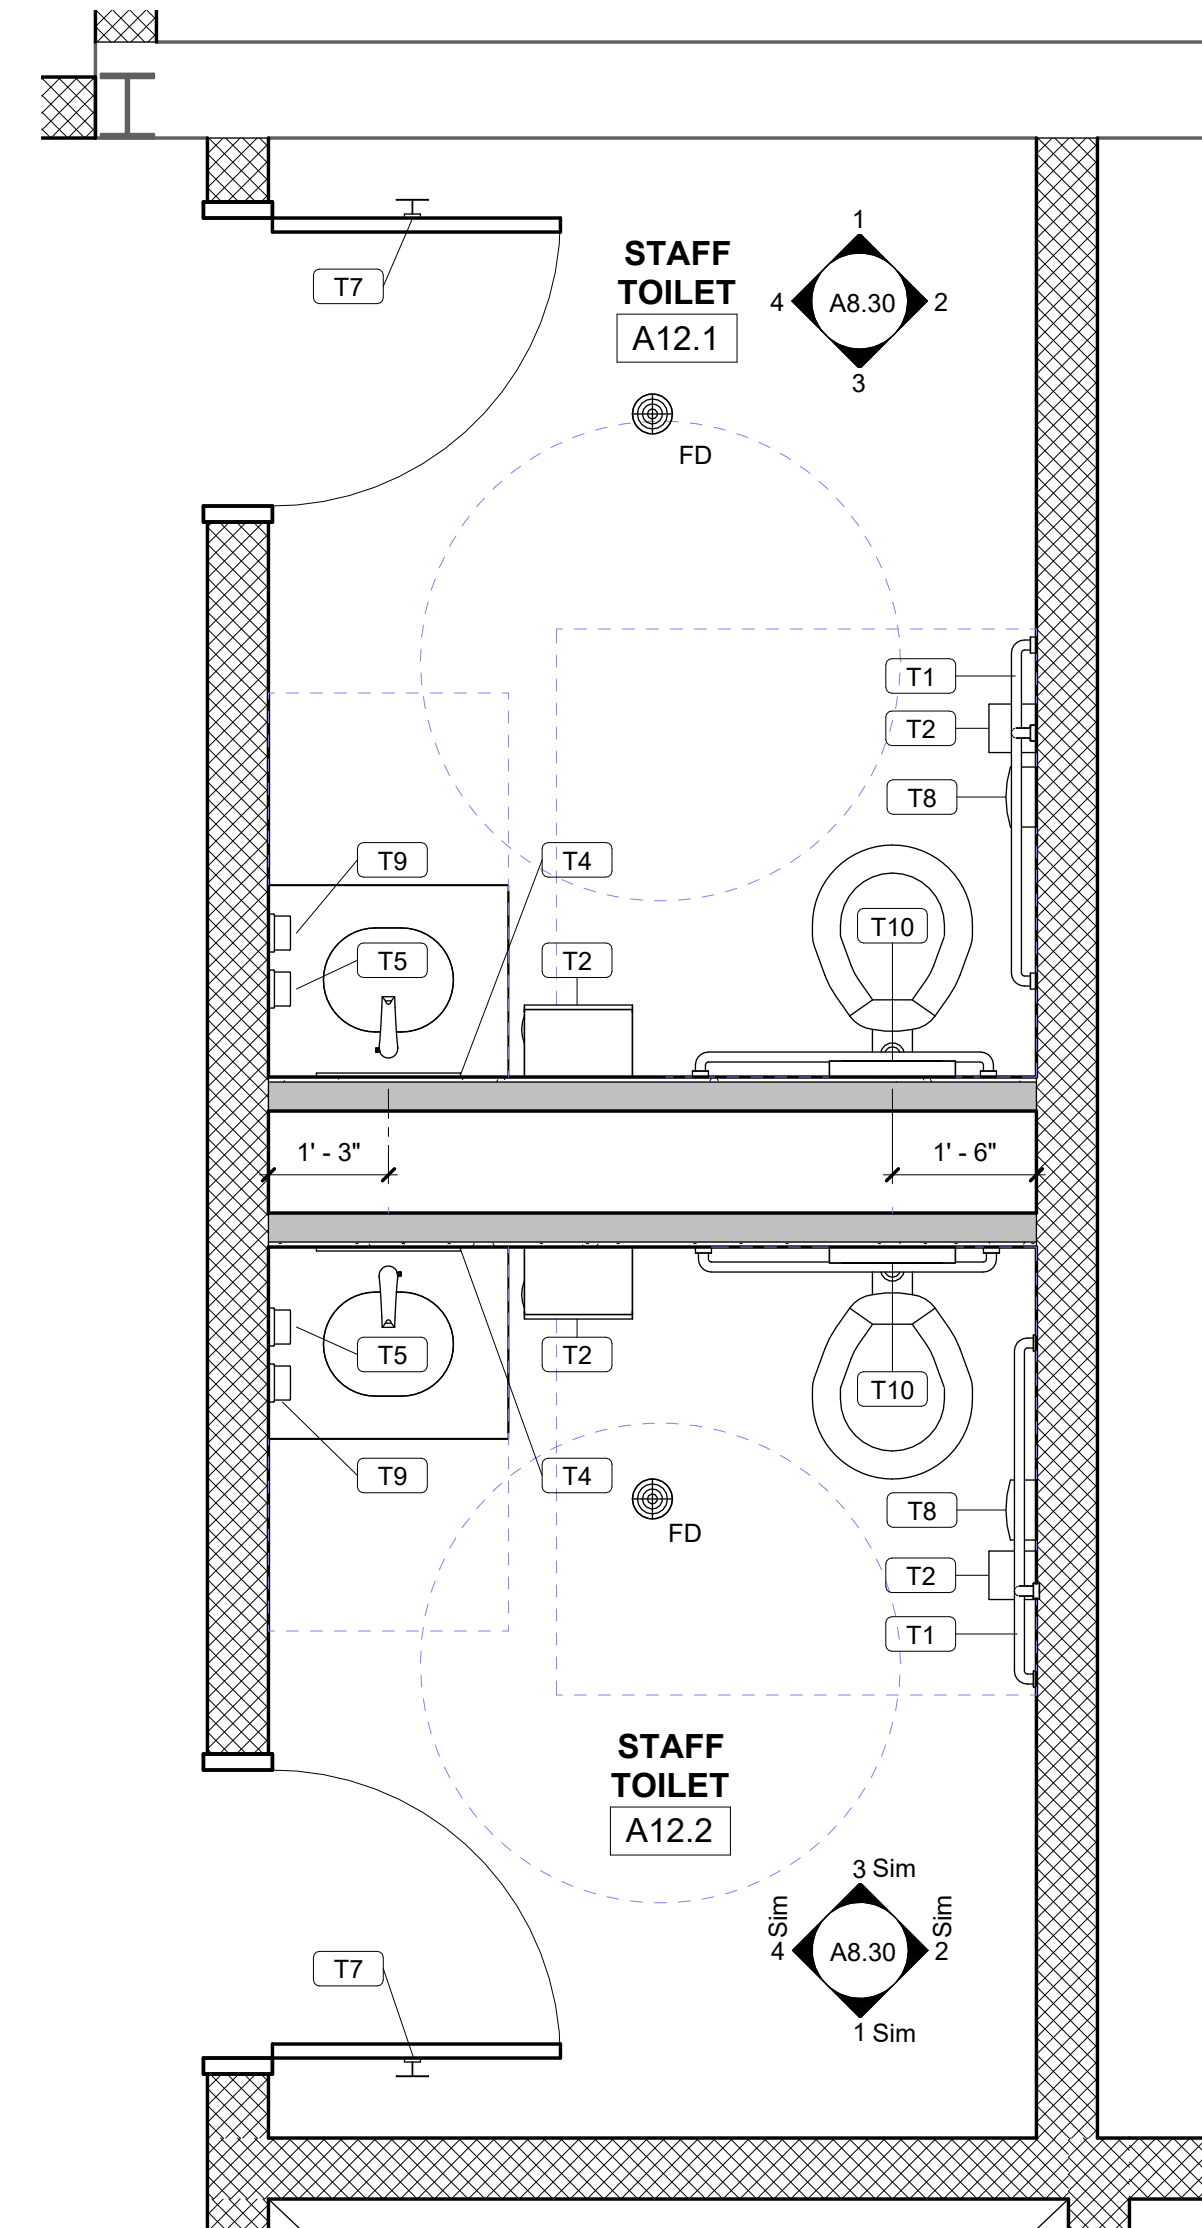


1 ENLARGED FLOOR PLAN
A8.29 1/2" = 1'-0"

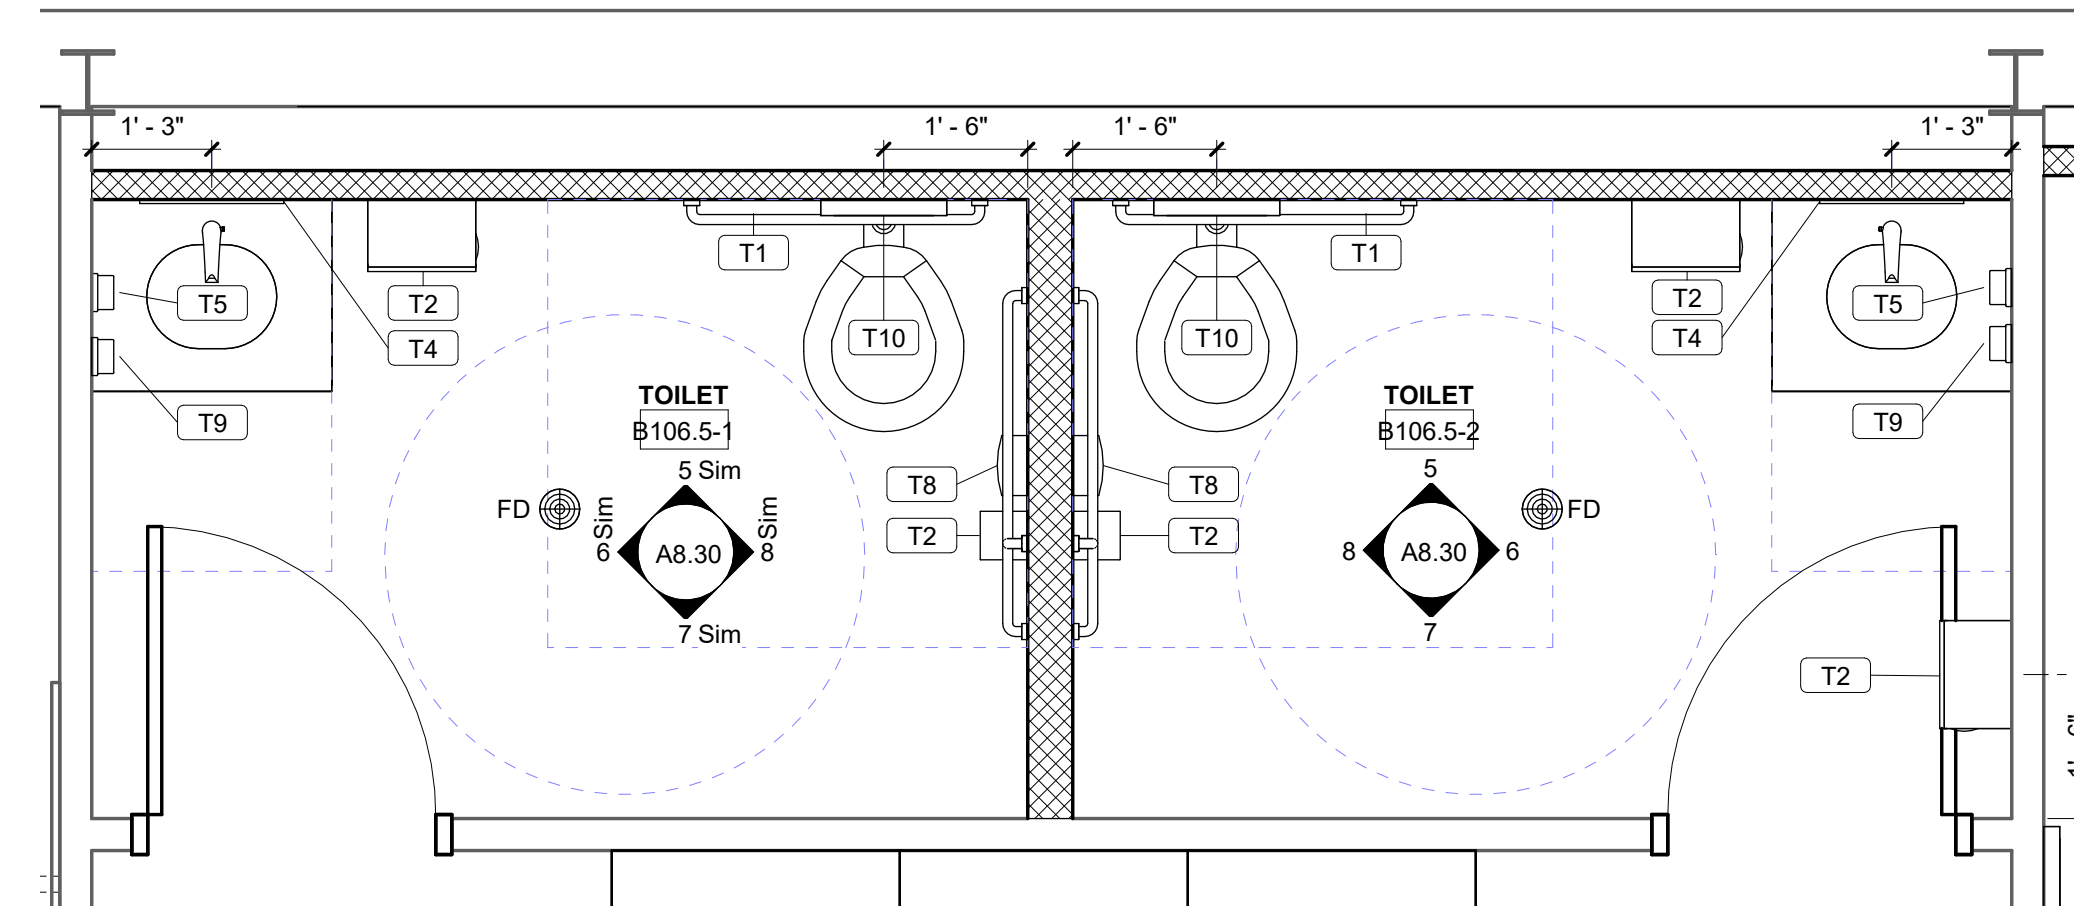


2 ENLARGED FLOOR PLAN
A8.29 1/2" = 1'-0"

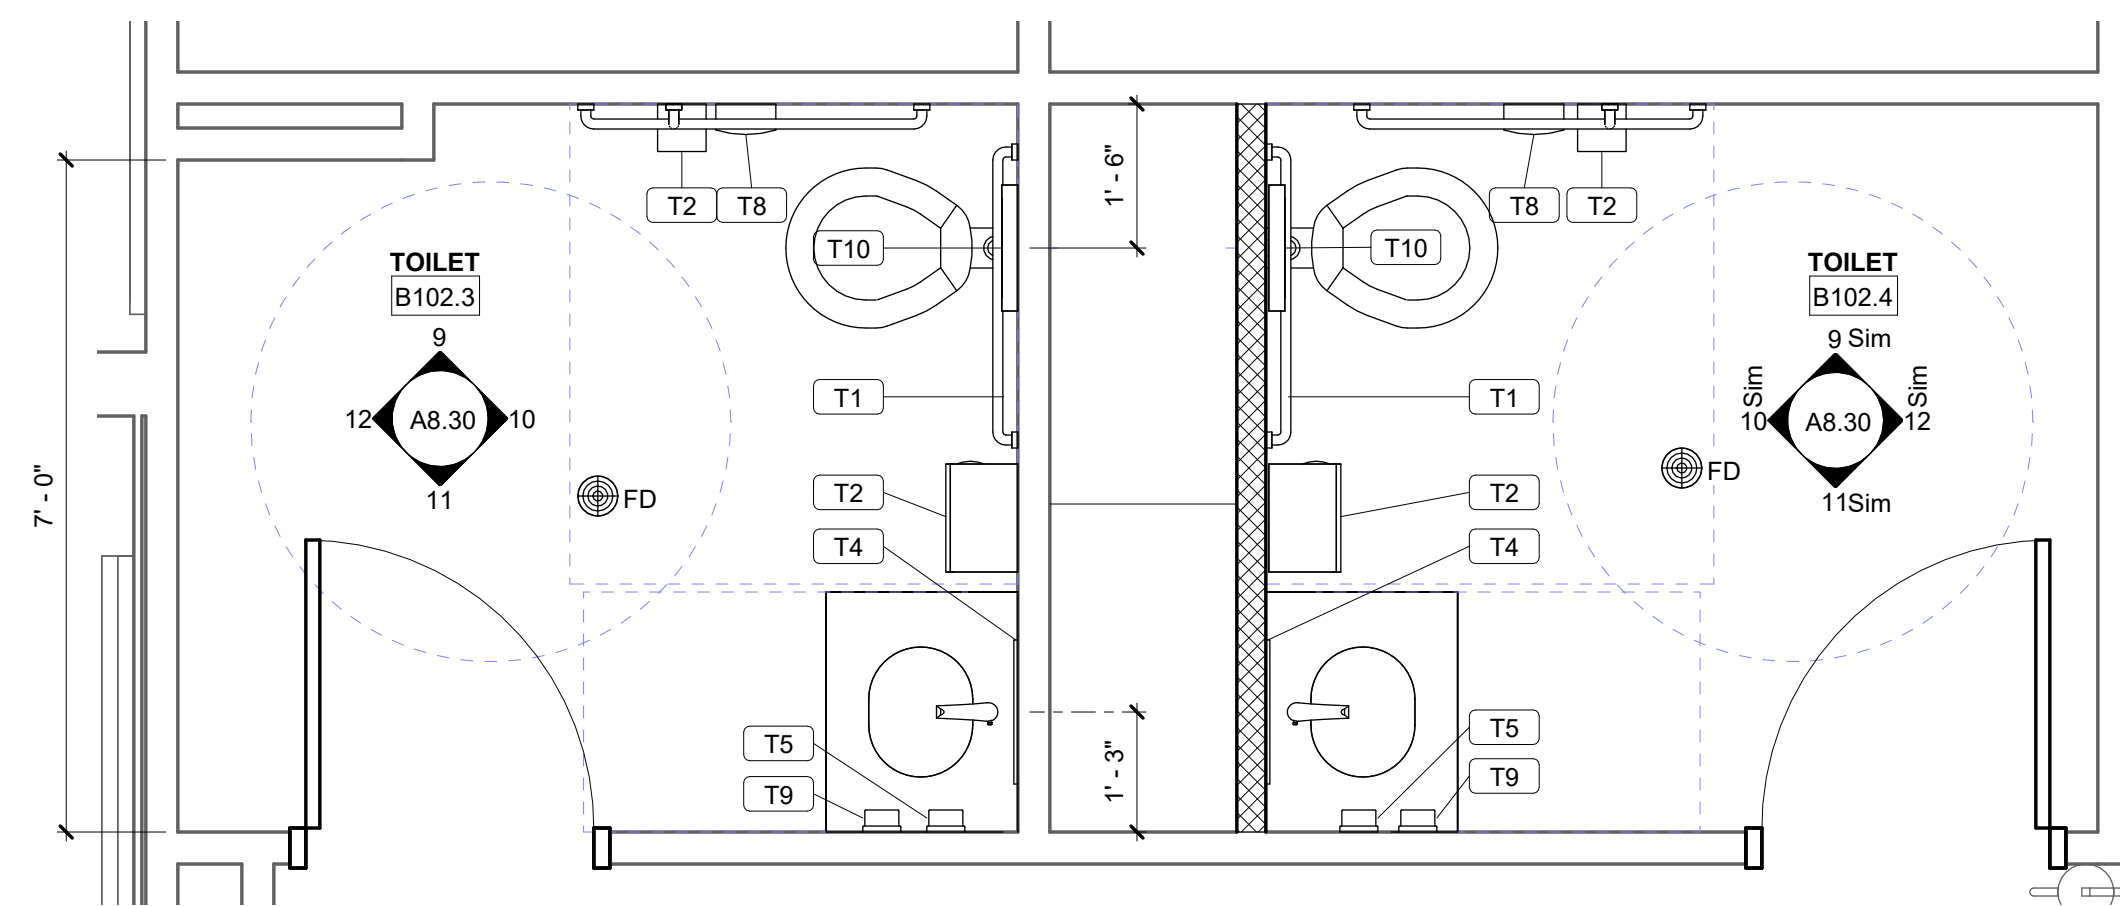

3 ENLARGED FLOOR PLAN
A8.29 1/2" = 1'-0"

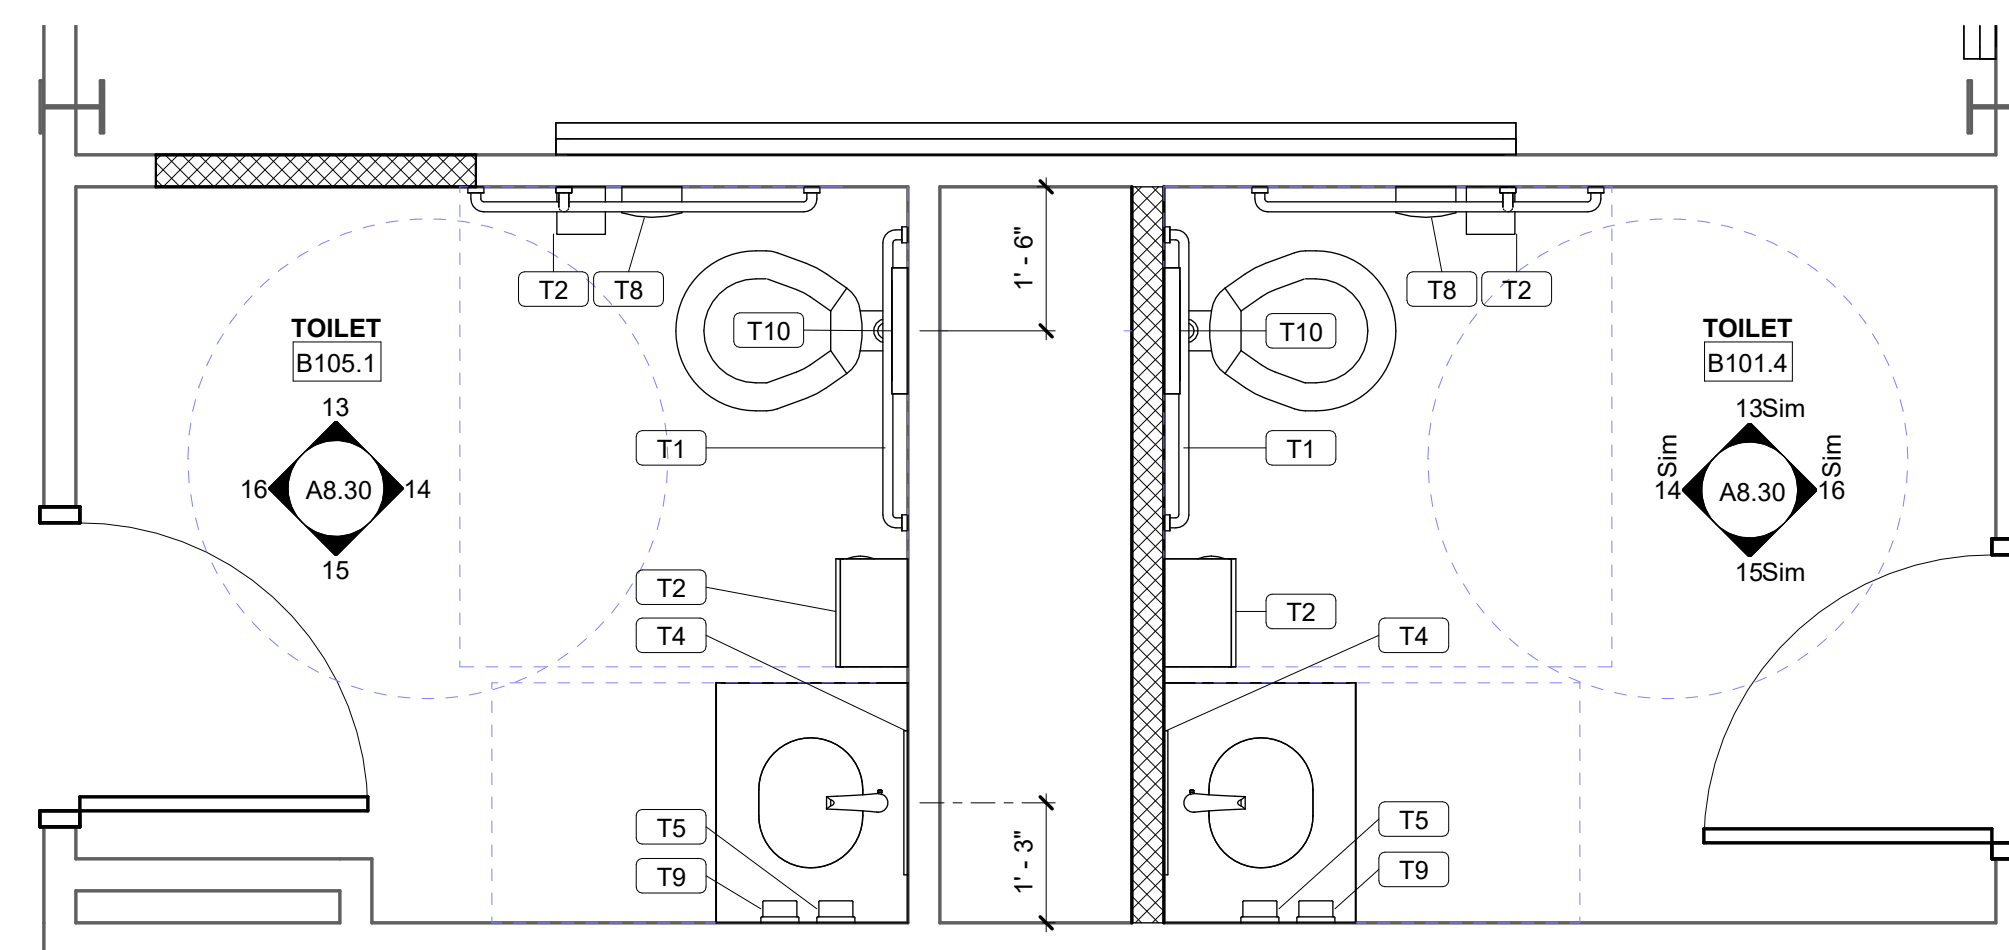


4 ENLARGED FLOOR PLAN
A8.29 1/2" = 1'-0"

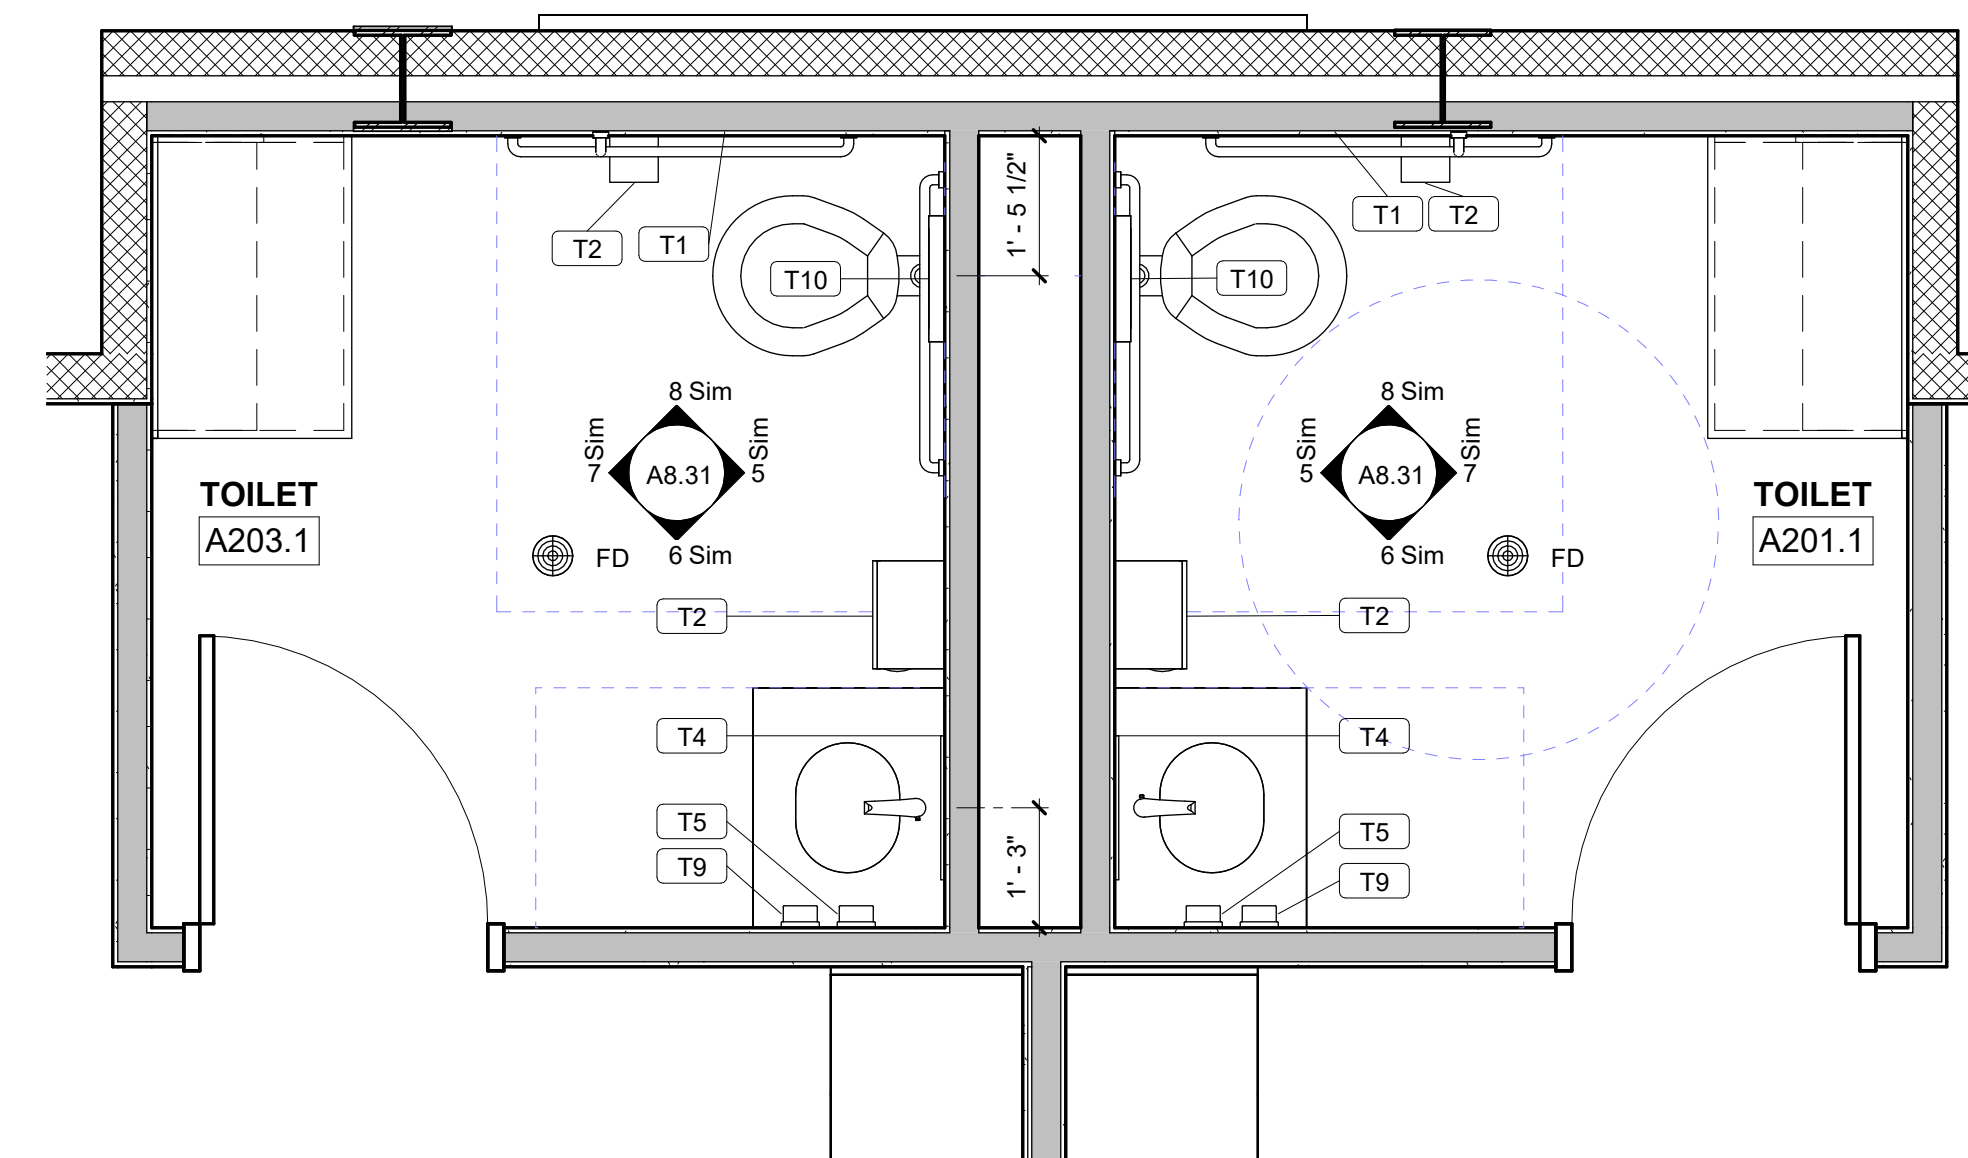

NOTE: ALL FIXTURES & ACCESSORIES MOUNTED AT CHILD HEIGHT

5 ENLARGED FLOOR PLAN


A8.29 1/2" = 1'-0"

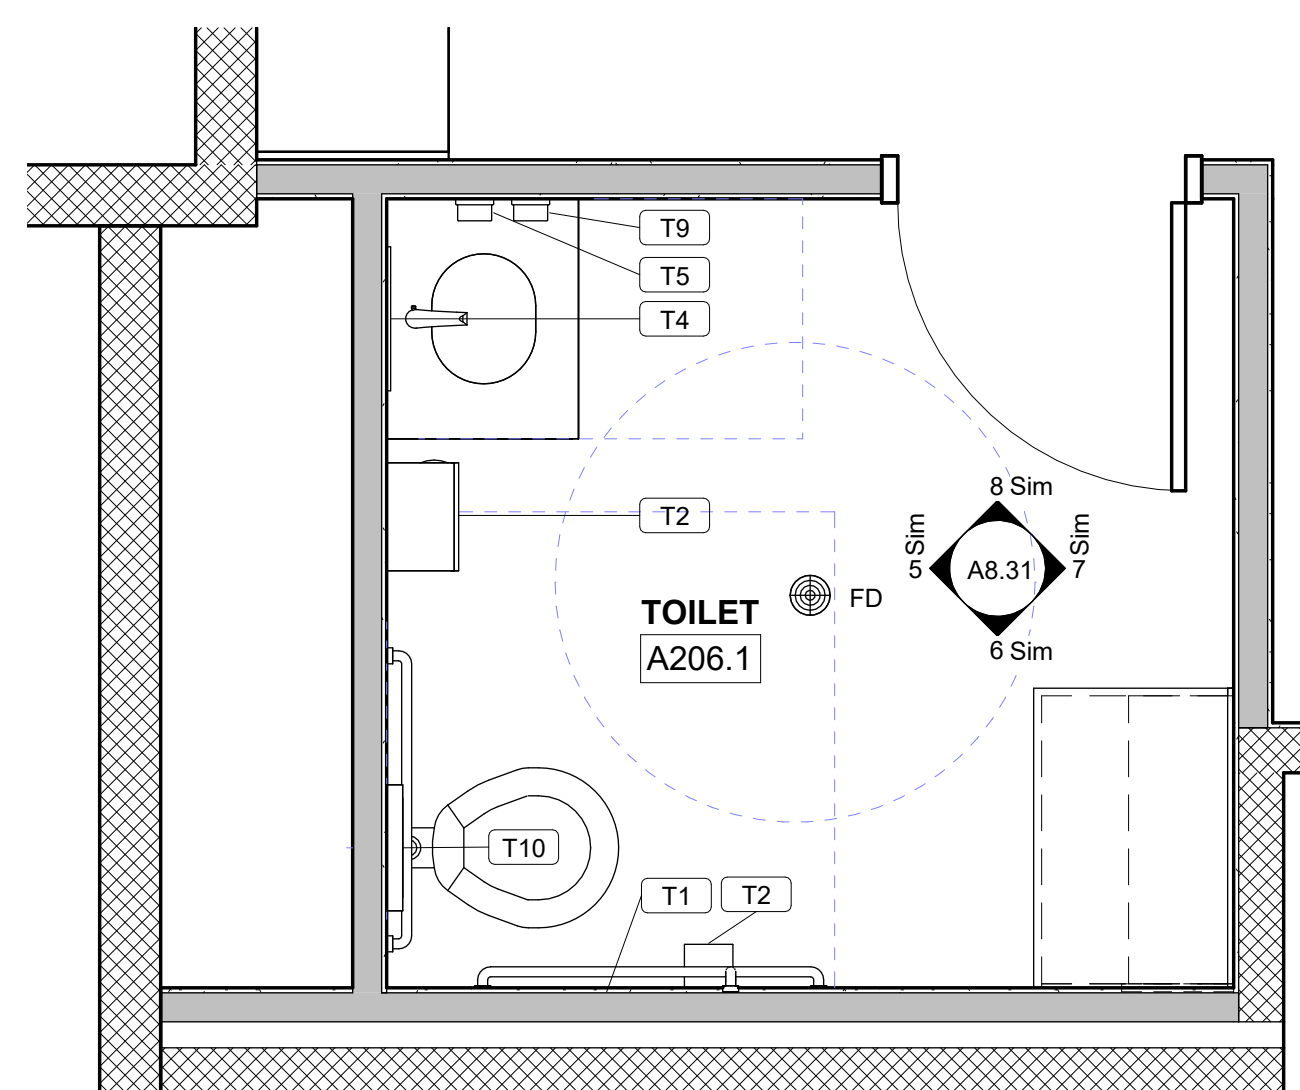


NOTE: ALL FIXTURES & ACCESSORIES MOUNTED AT CHILD HEIGHT

6 ENLARGED FLOOR PLAN

A8.29 1/2" = 1'-0"

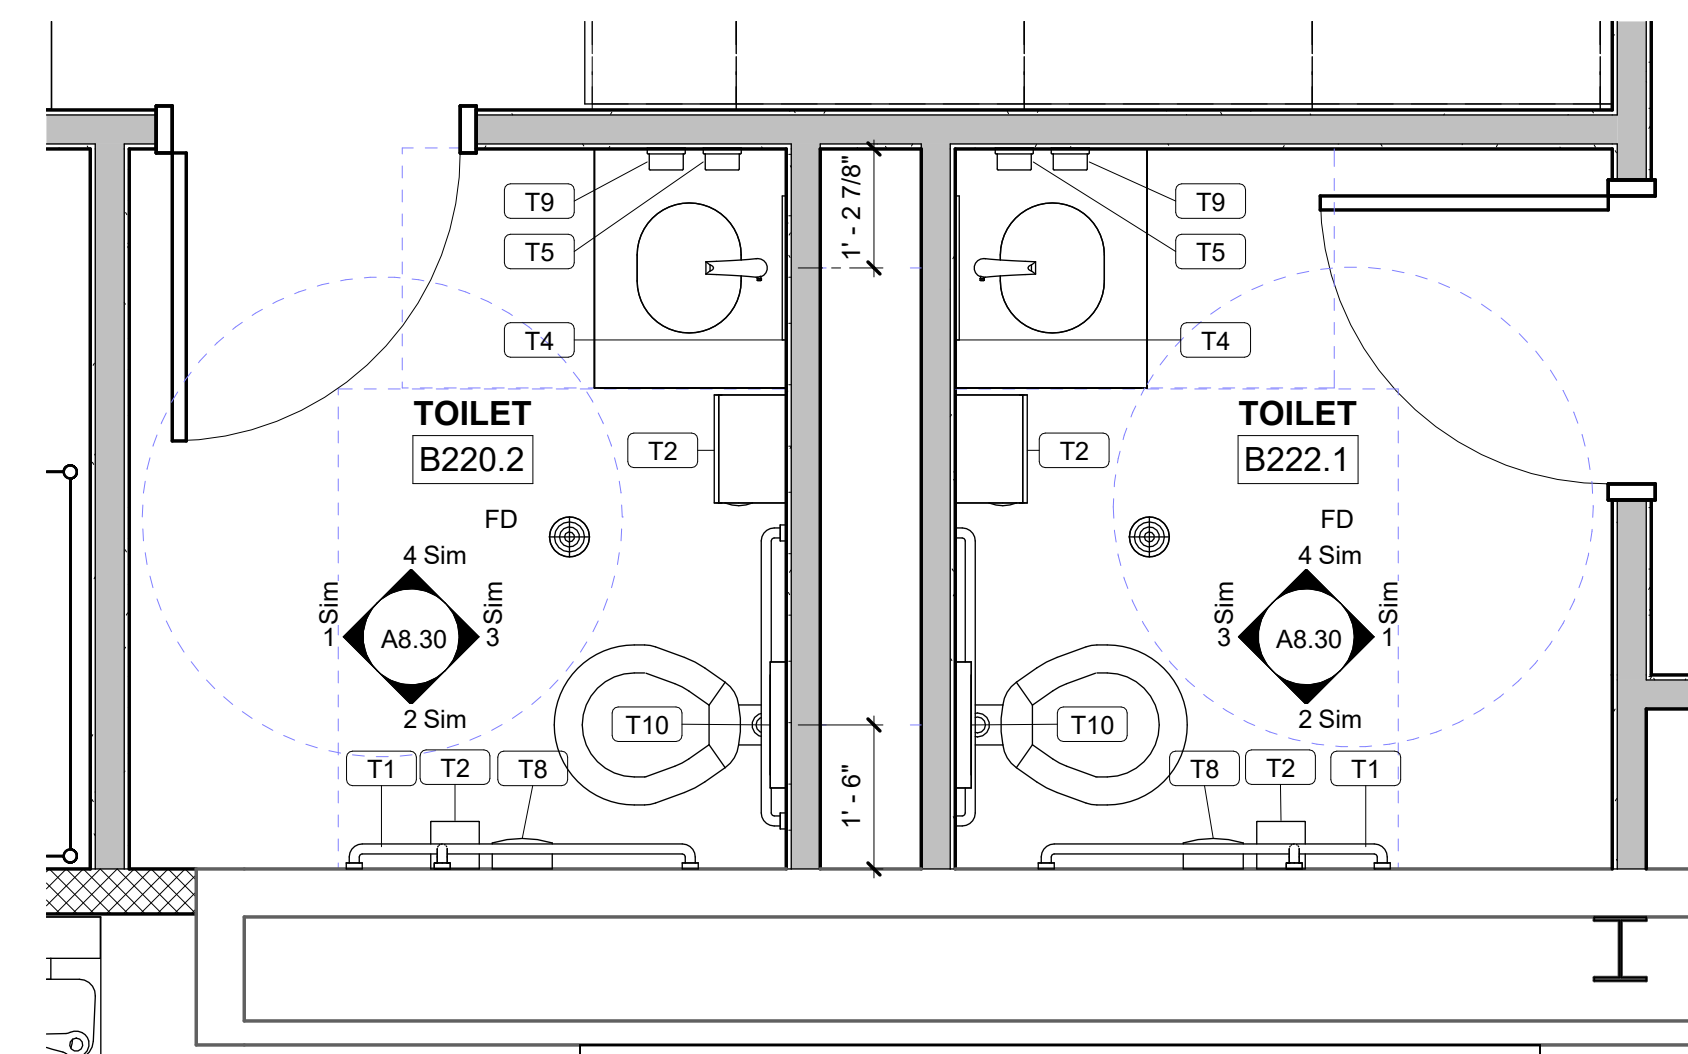


7 ENLARGED FLOOR PLAN
A8.29 1/2" = 1'-0"

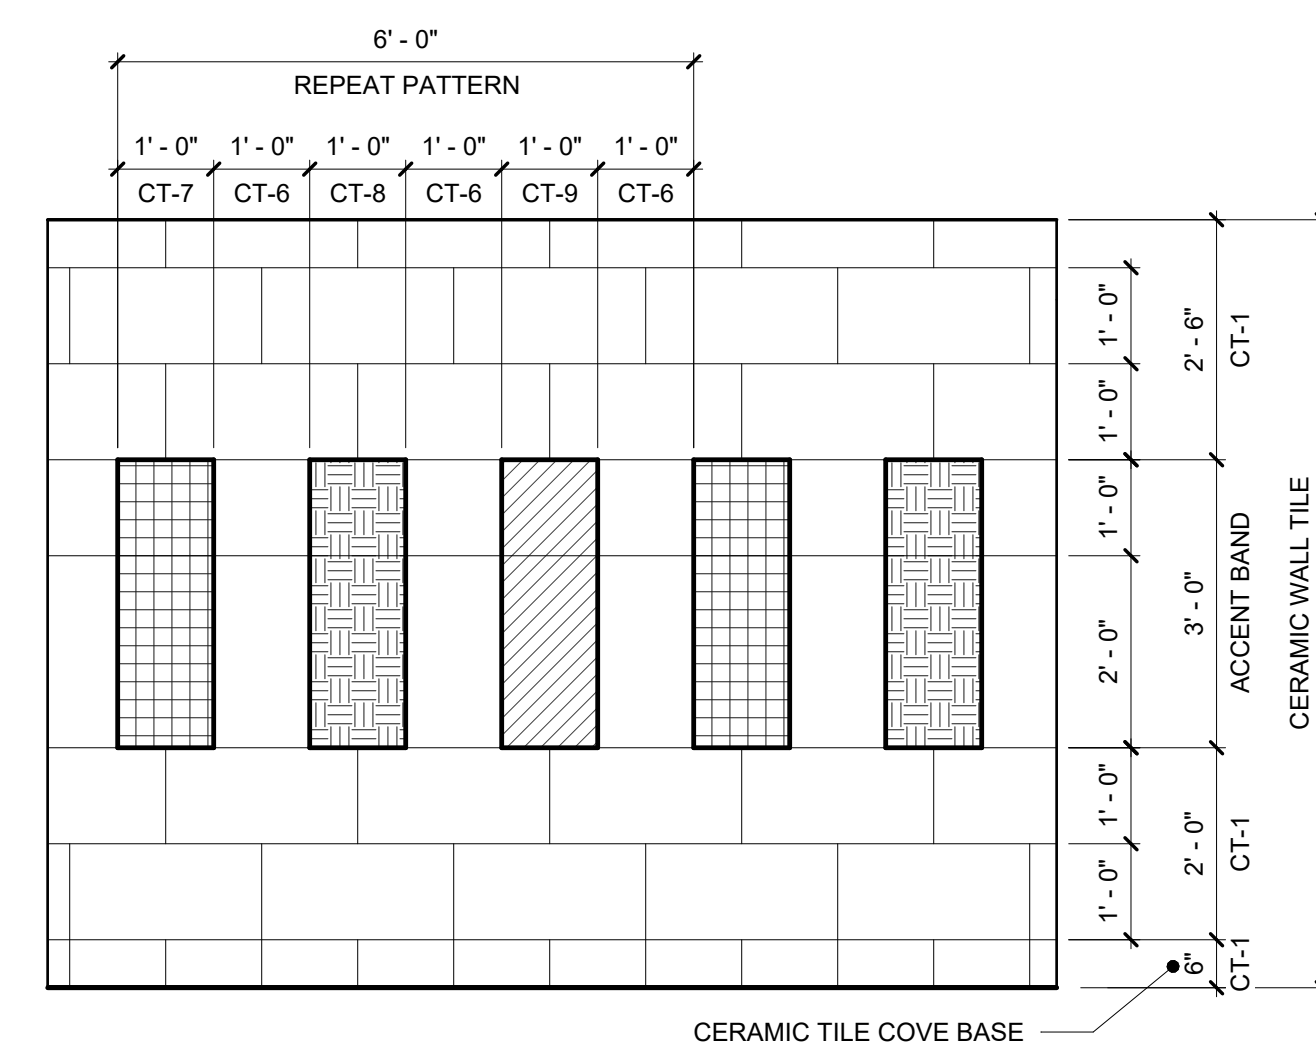

NOTE: REFER TO INTERIOR ELEVATIONS

8 TYPICAL WALL TILE PATTERN "B"


A8.29 $1/2" = 1'-0"$

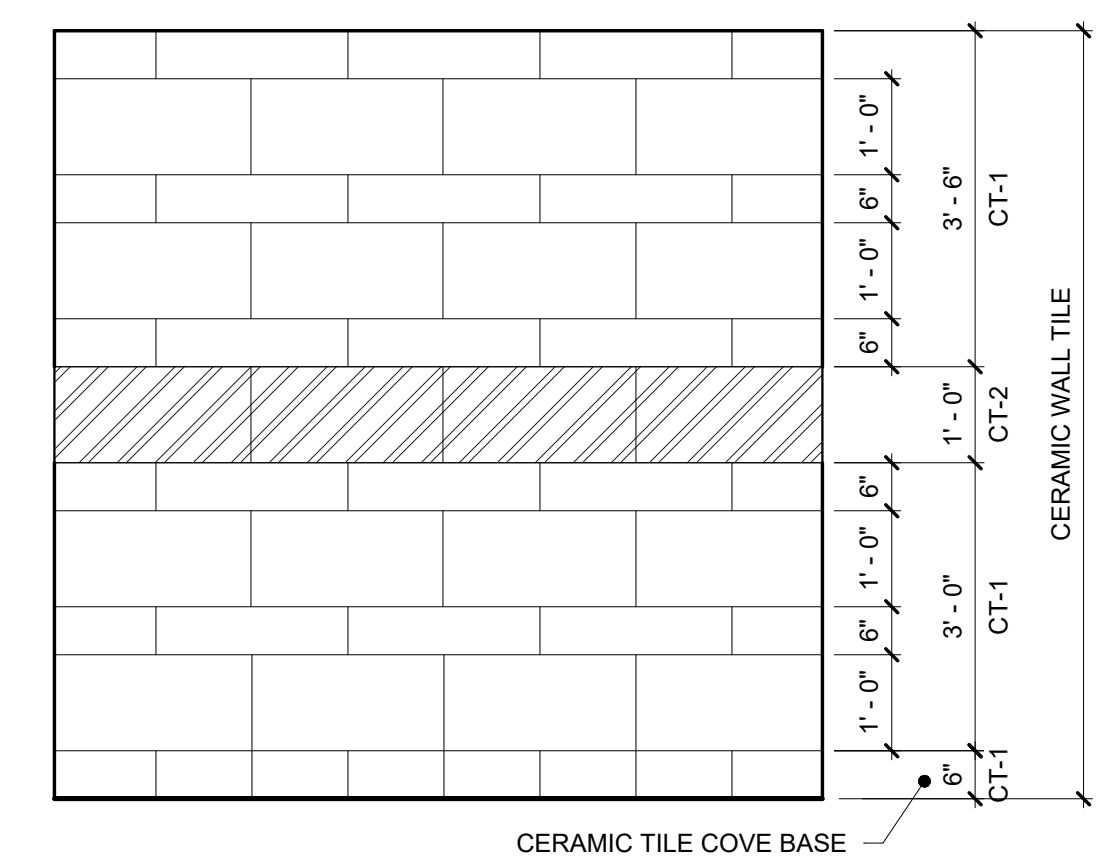

NOTE: REFER TO INTERIOR ELEVATIONS

9 TYPICAL WALL TILE PATTERN "A"

A8.29 $1/2" = 1'-0"$

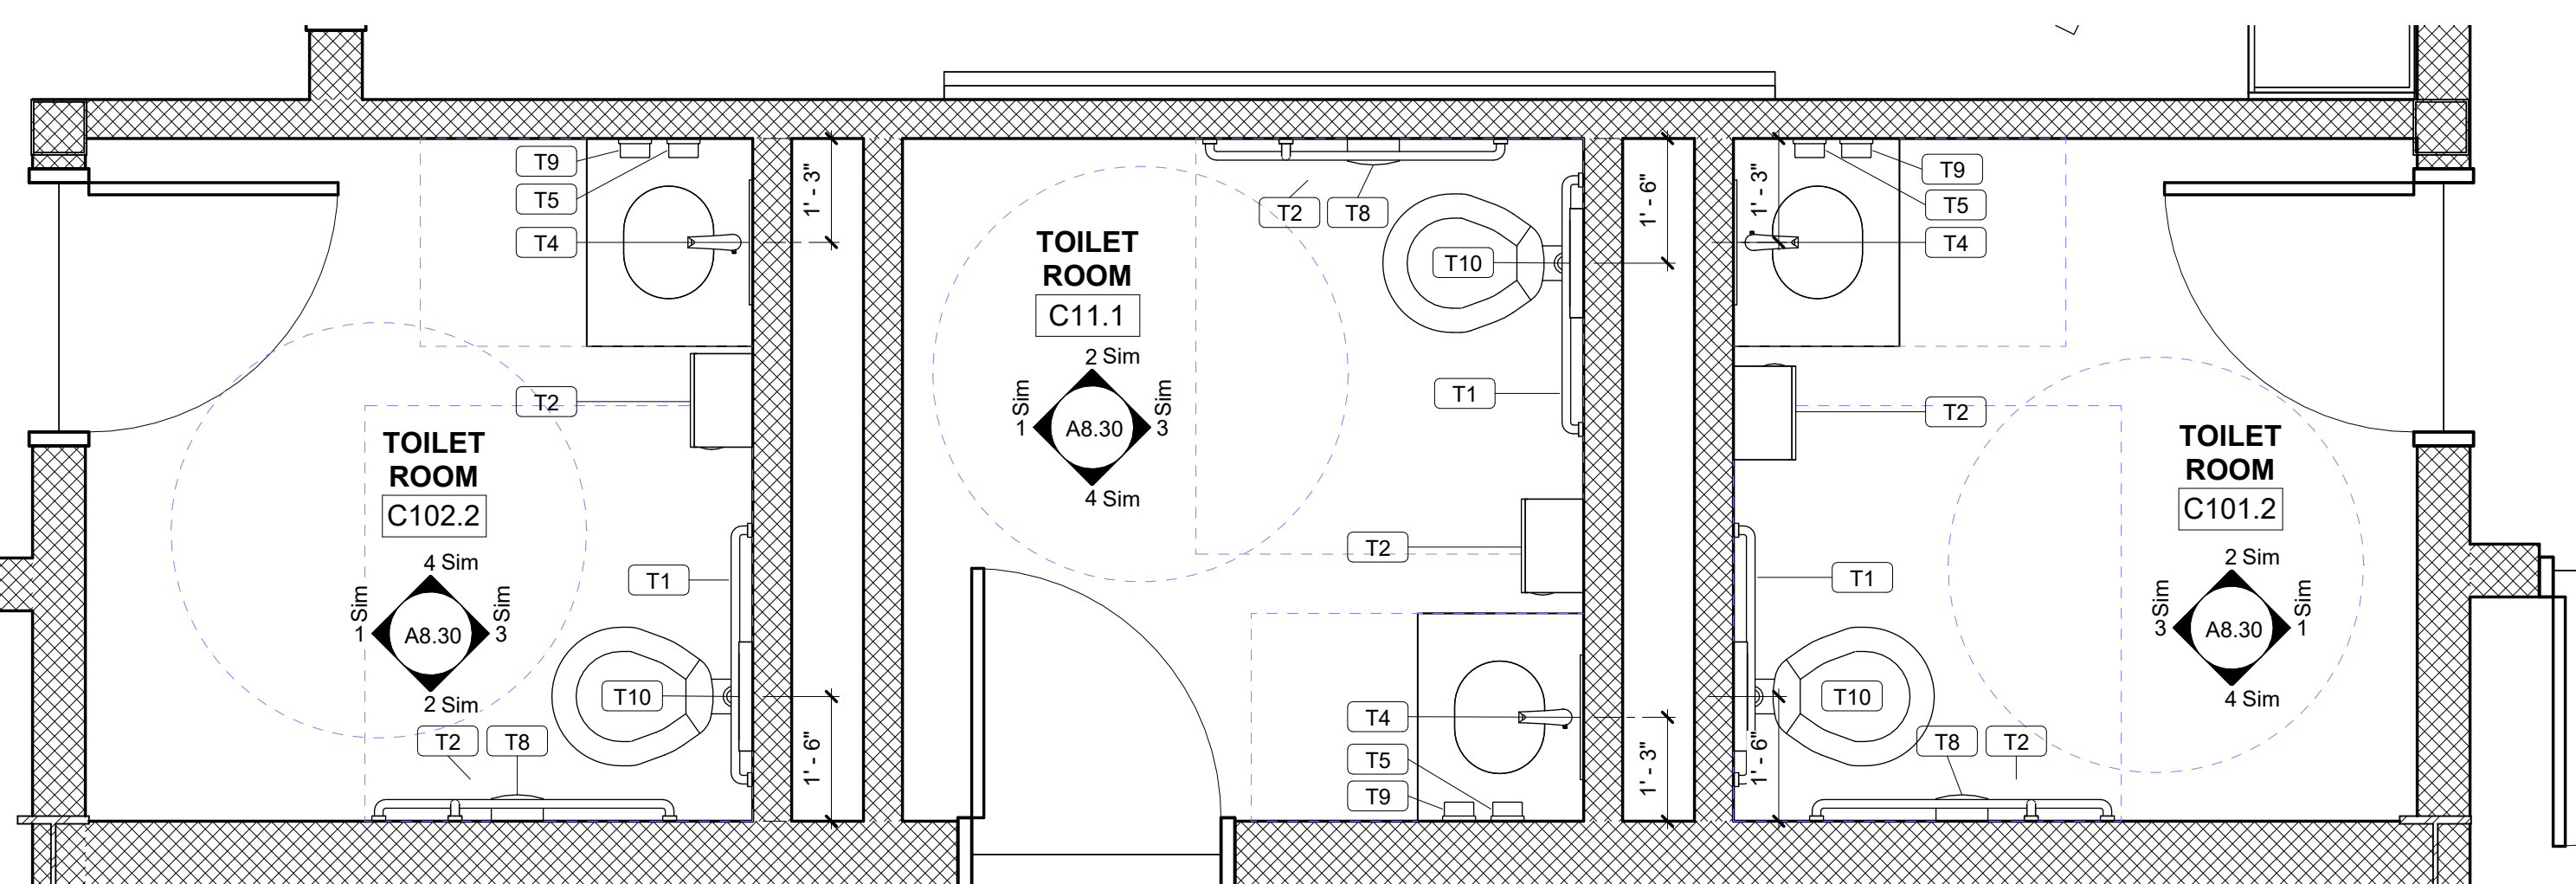


10 ENLARGED FLOOR PLAN
A8.29 1/2" = 1'-0"


Toilet Accessory Schedule		
Type Mark	Description	Comments
T1	Grab Bar Set - Water Closet	Provided and installed by G.C.
T2	Toilet Tissue Dispenser	<varies>
T3	Baby Changing Station	Provided and installed by G.C.
T4	Glass Mirror with Stainless Steel Angle Frame	Provided and installed by G.C.
T5	Soap Dispenser - Surface Mounted	<varies>
T7	Surface Mounted Robe Hook	Provided and installed by G.C.
T8	Surface-Mounted Sanitary Napkin Disposal	Provided and installed by G.C.
T9	Hand Sanitizer Dispenser	Provided by Owner. Installed by G.C.
T10	Surface Mounted Toilet Seat Cover Dispenser	Provided by Owner. Installed by G.C.

[illegible]


1 INTERIOR ELEVATION

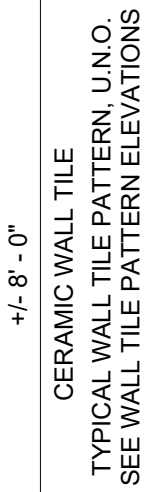

2 INTERIOR ELEVATION
A8.30 1/2" = 1'-0" A12.1 STAFF TOILET

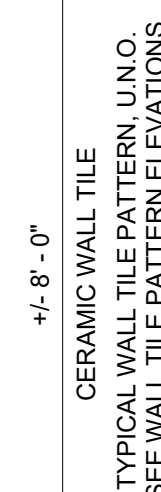

3 INTERIOR ELEVATION

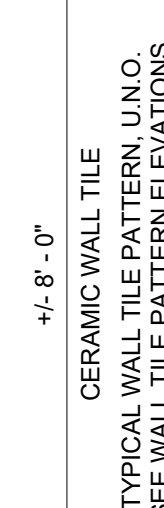

4 INTERIOR ELEVATION
A8.30 1/2" = 1'-0" A12.1 STAFF TOILET



5 INTERIOR ELEVATION
A8.30 1/2" = 1'-0" B106.5-2 TOILET



6 INTERIOR ELEVATION



7 INTERIOR ELEVATION



8 INTERIOR ELEVATION
A8.30 1/2" = 1'-0" B106.5-2 TOILET




9 INTERIOR ELEVATION
A8.30 1/2" = 1'-0" B102.3 TOILET




10 INTERIOR ELEVATION




11 INTERIOR ELEVATION

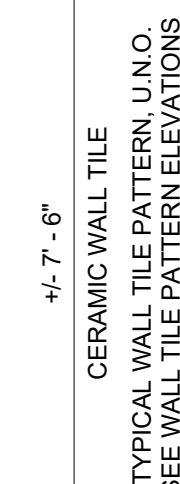


12 INTERIOR ELEVATION
A8.30 1/2" = 1'-0" B102 3 TOILET

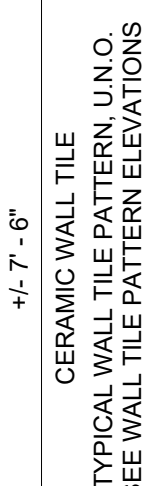


13 INTERIOR ELEVATION

 

14 INTERIOR ELEVATION

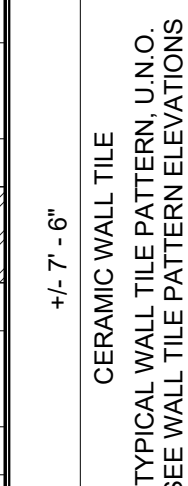

15 INTERIOR ELEVATION
A8.30 1/2" = 1'-0" B105.1 TOILET

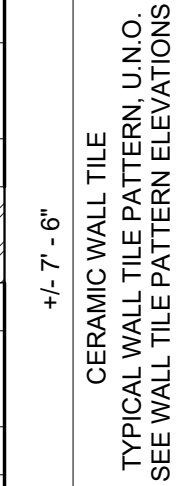

16 INTERIOR ELEVATION
A8.30 1/2" = 1'-0" B105.1 TOILET

