



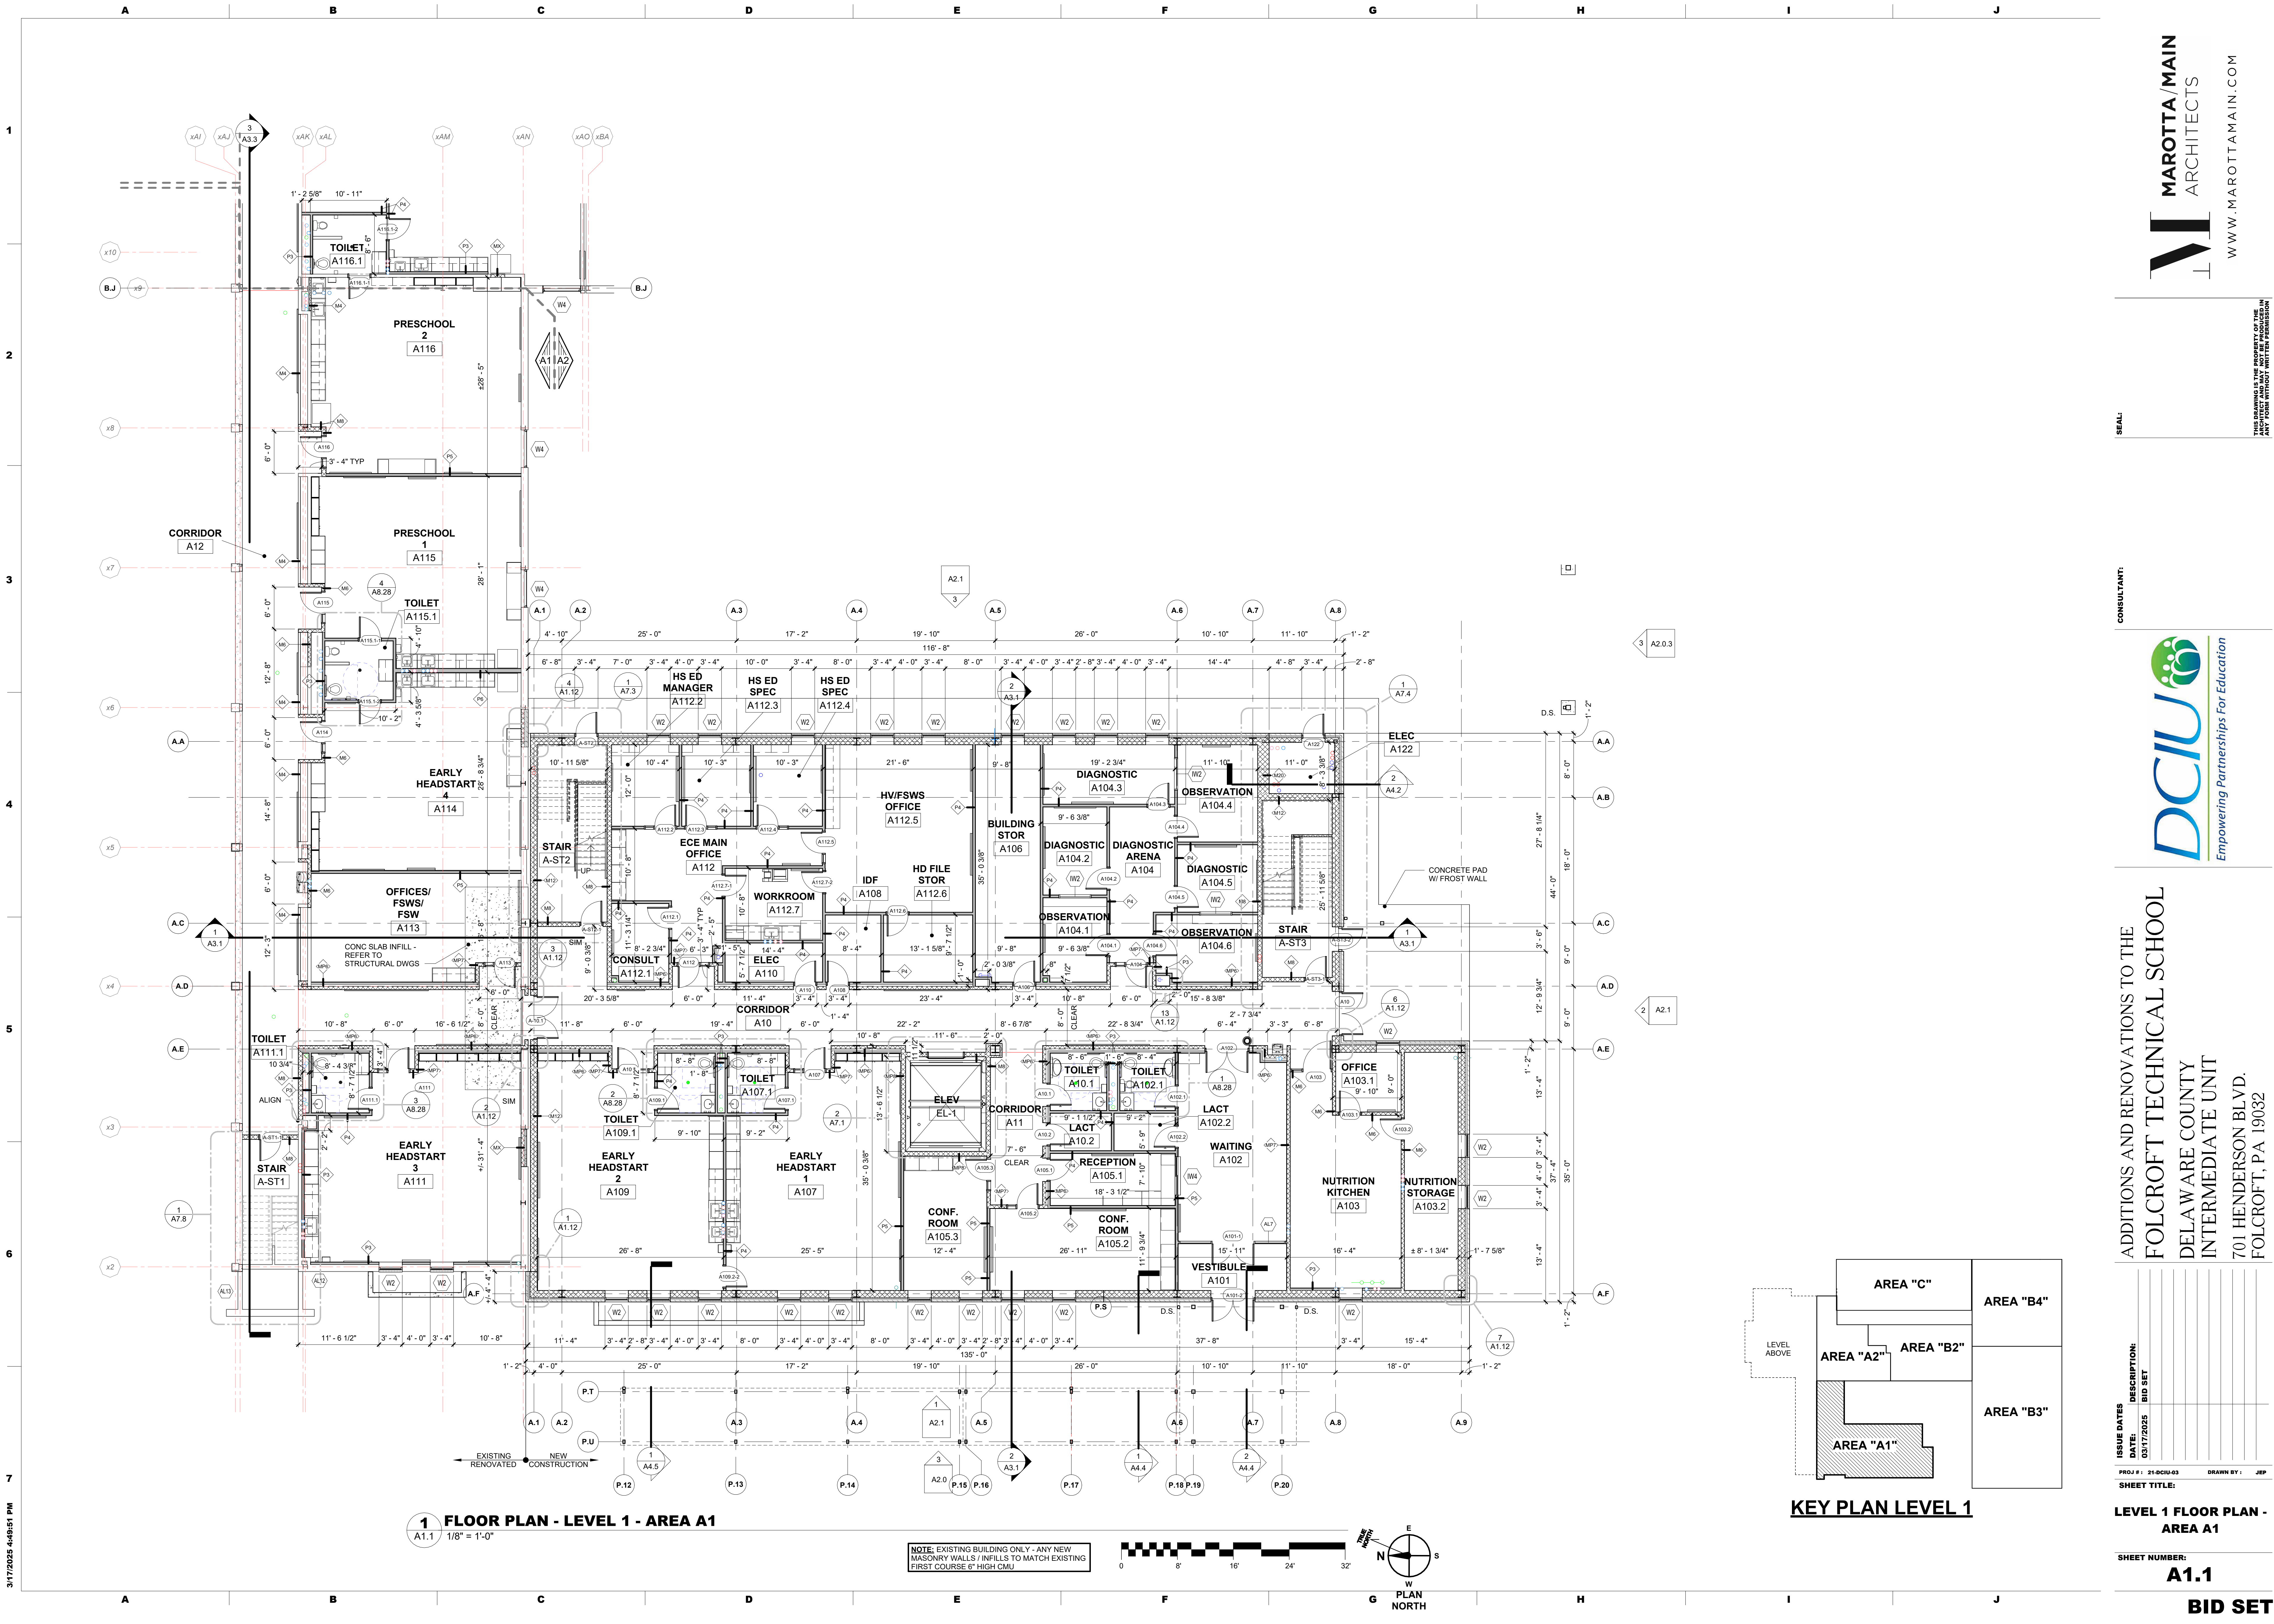

3/17/2025 4:49:36 PM

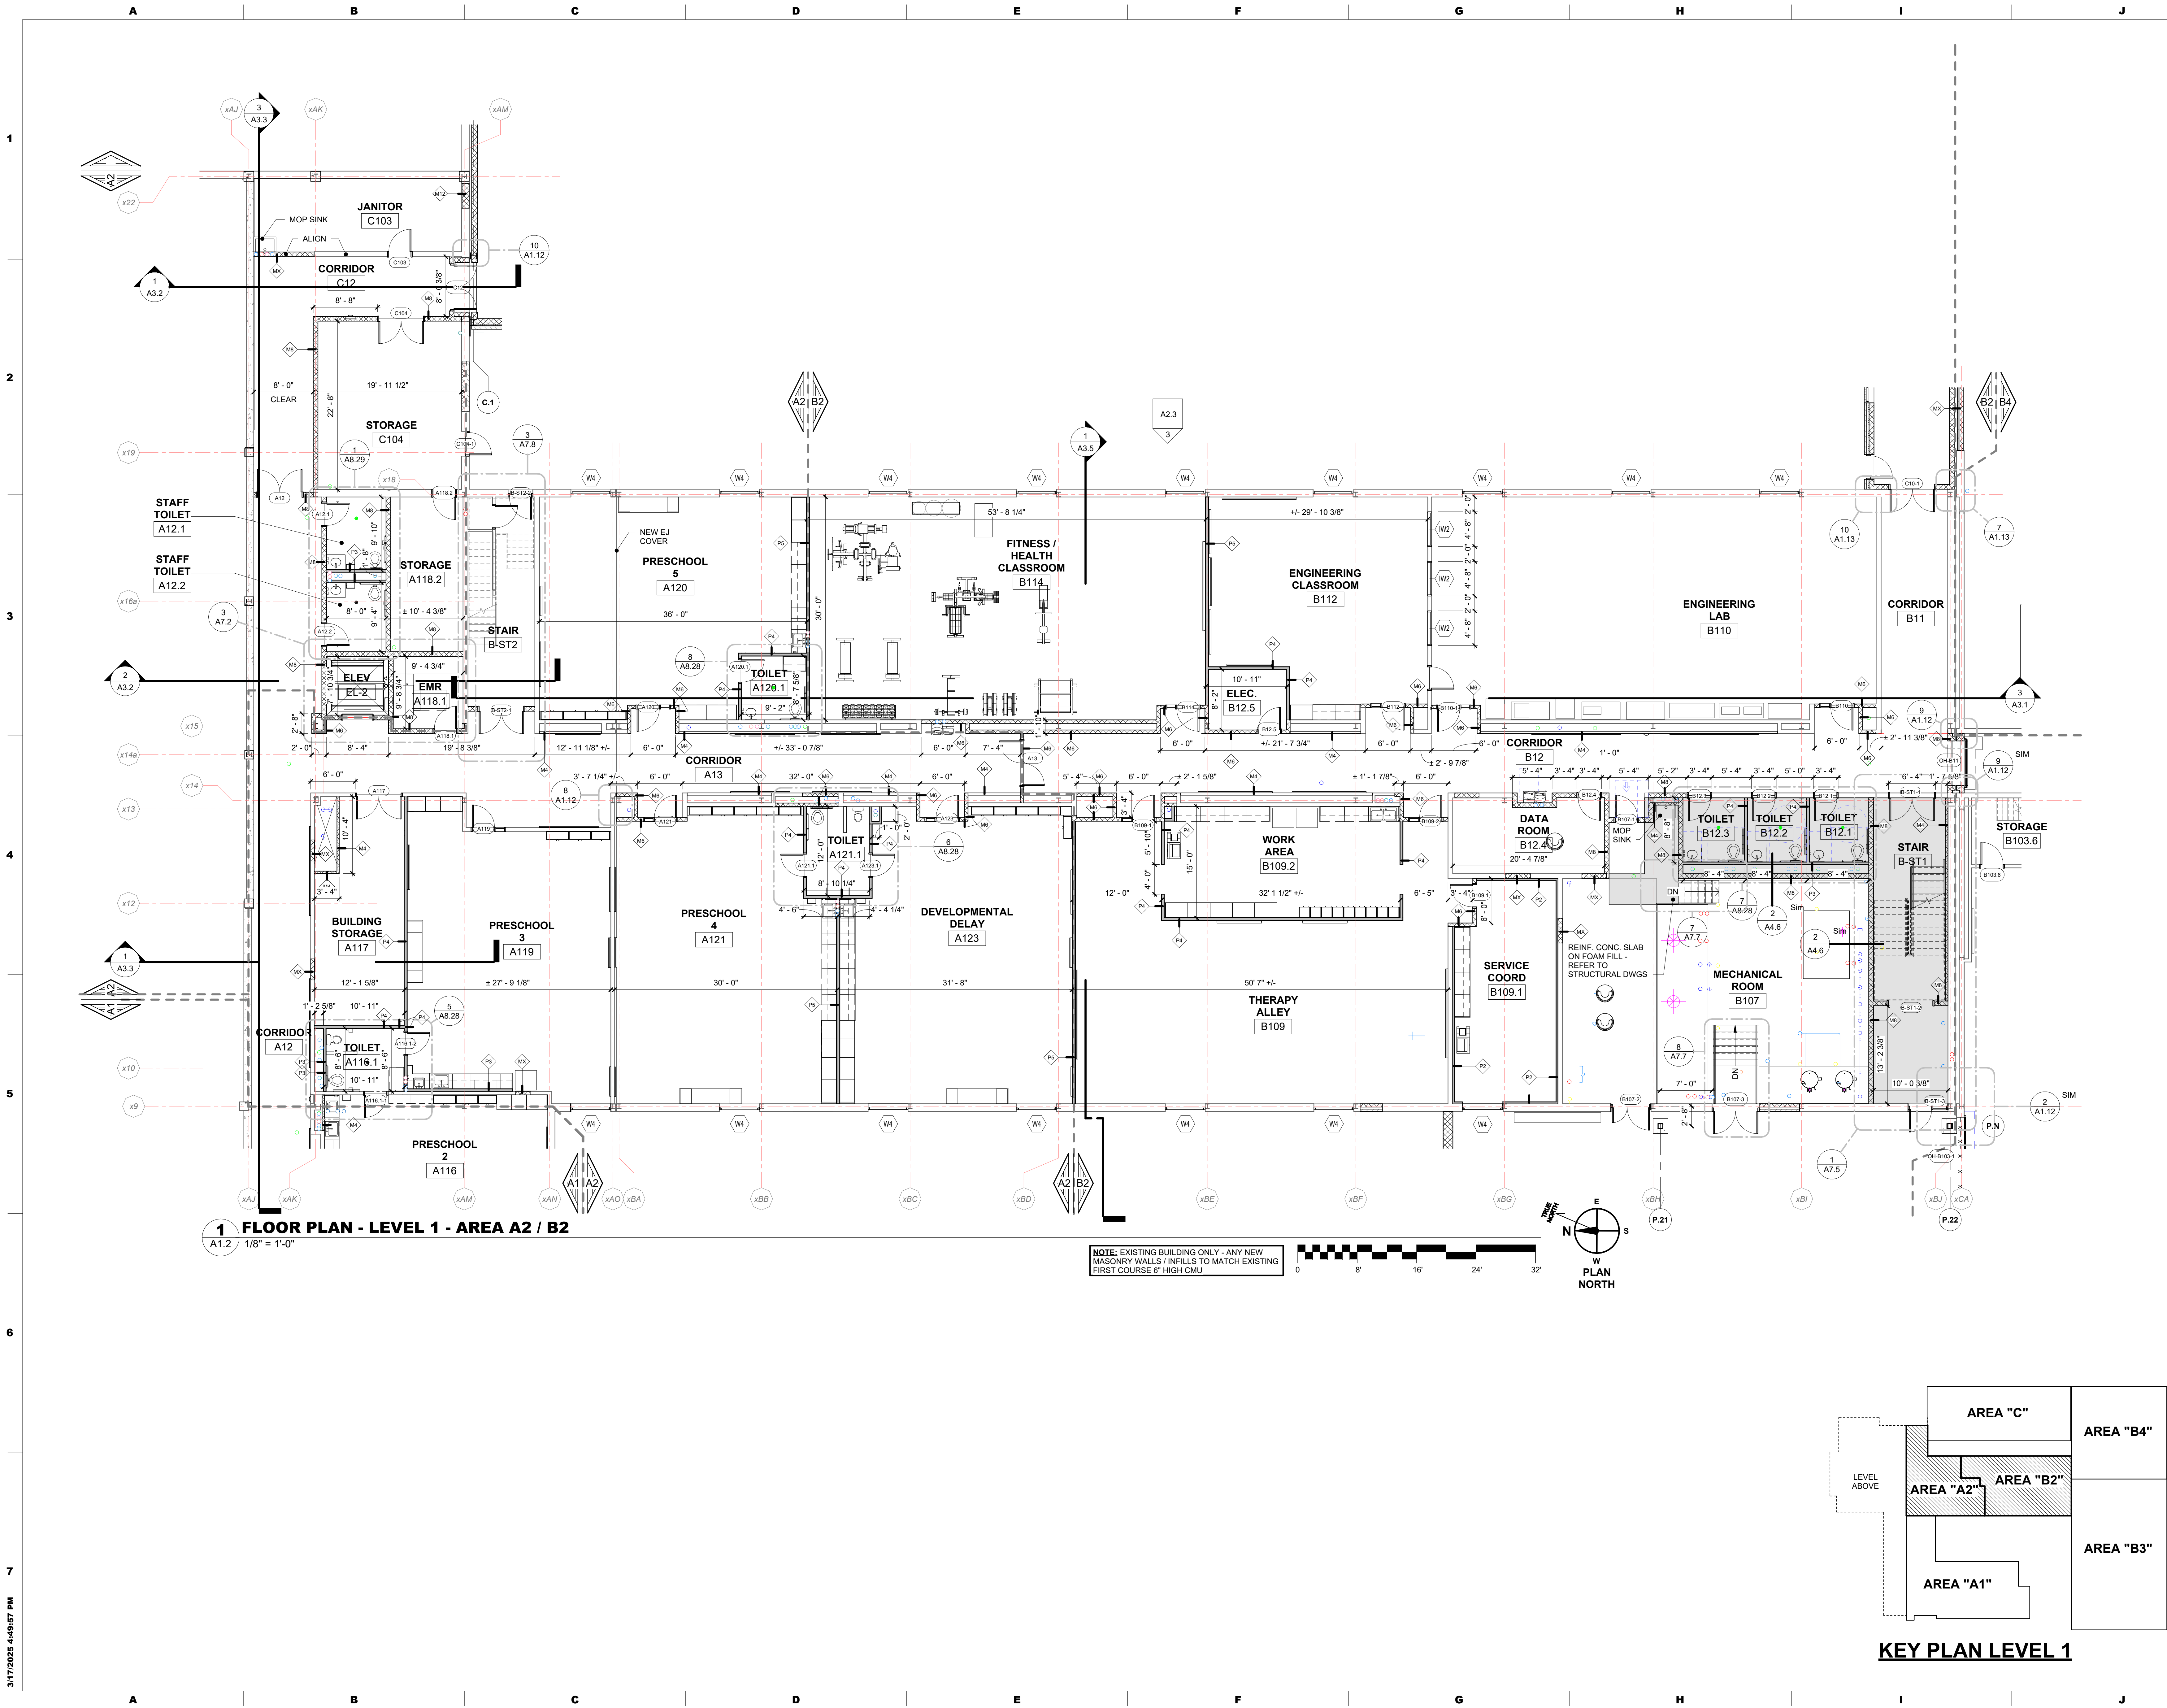

3/17/2025 4:49:57 PM



MAROTTA / MAIN
ARCHITECTS
WWW.MAROTTAMAIN.COM

SEAL:

CONSULTANT:

DCIU
Empowering Partnerships For Education

ADDITIONS AND RENOVATIONS TO THE
FOLCROFT TECHNICAL SCHOOL
DELAWARE COUNTY
INTERMEDIATE UNIT
701 HENDERSON BLVD.
FOLCROFT, PA 19032

ISSUE DATES	DESCRIPTION
DATE:	BID SET
03/17/2025	

PROJ # : 21-DCIU-03 DRAWN BY : KLG



SHEET TITLE:

LEVEL 1 FLOOR PLAN - AREA A2 & B2

SHEET NUMBER:

A1.2

BID SET

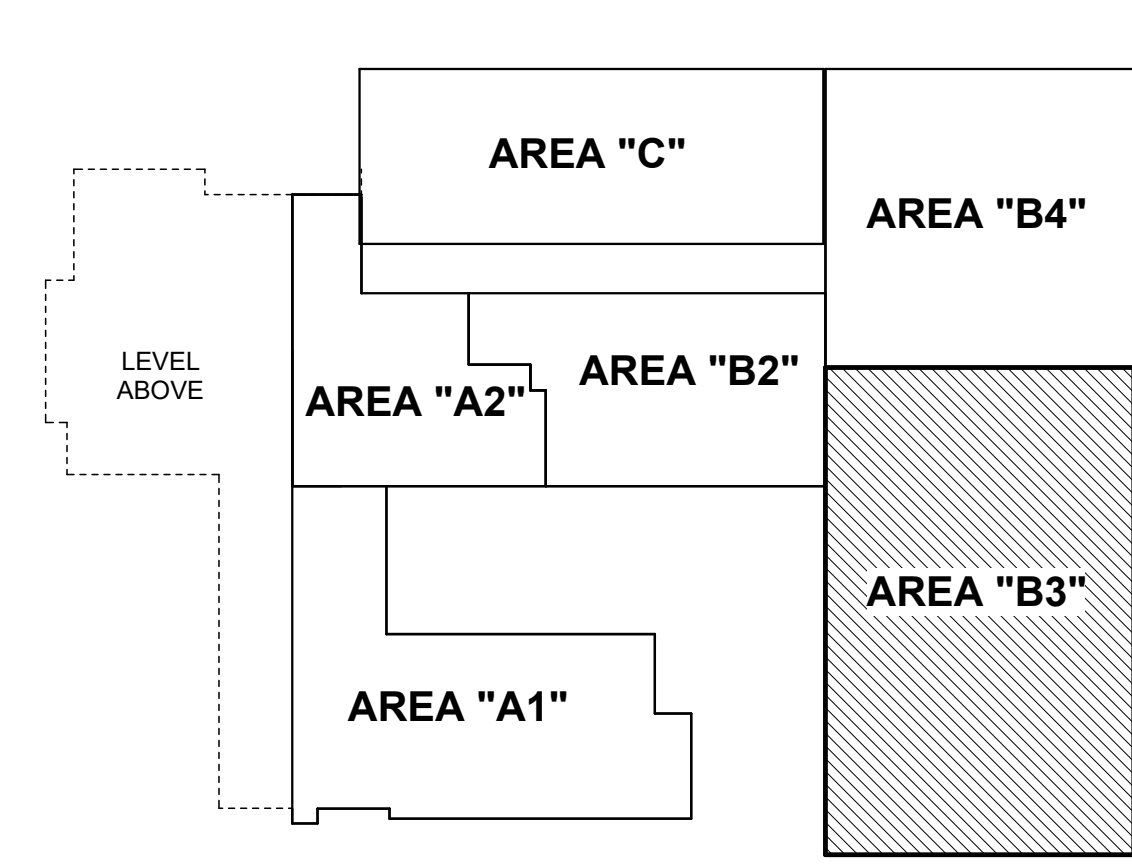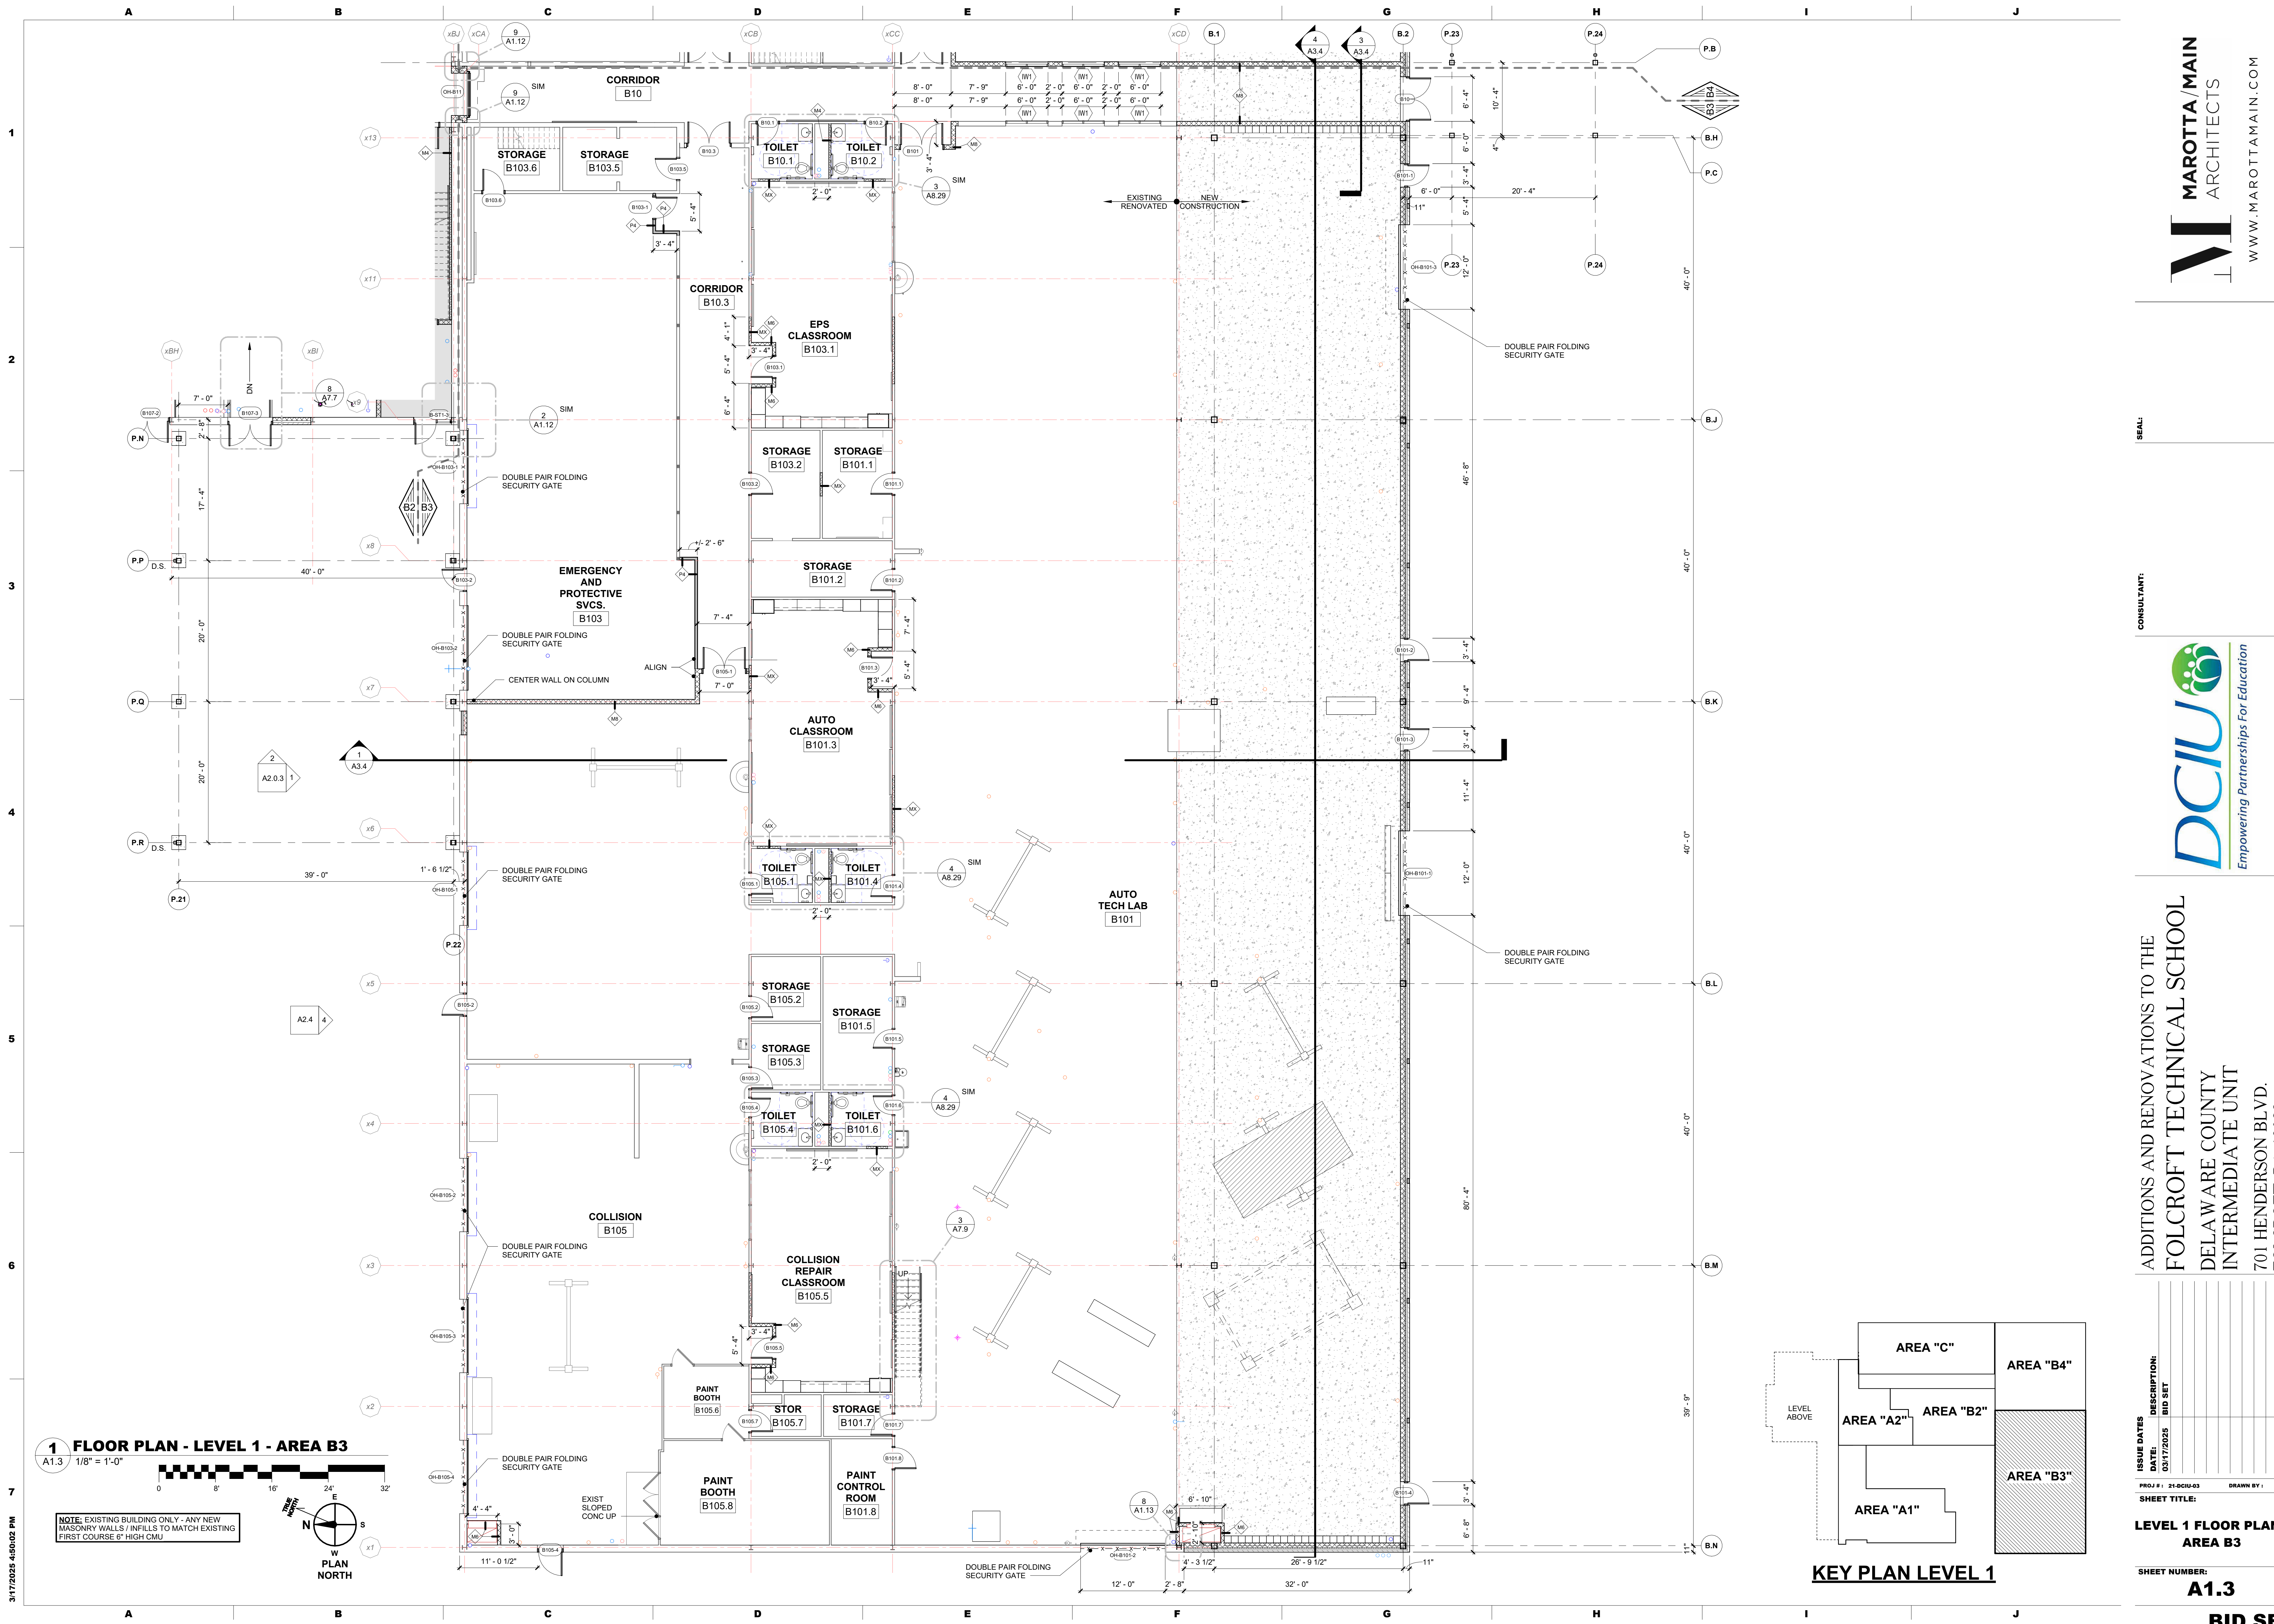

3/17/2025 4:50:02 PM

1 FLOOR PLAN - LEVEL 1 - AREA B3

A1.3 1/8" = 1'-0"

NOTE: EXISTING BUILDING ONLY - ANY NEW MASONRY WALLS / INFILLS TO MATCH EXISTING FIRST COURSE 6" HIGH CMU

W PLAN NORTH

CONSULTANT:

DCIU Empowering Partnerships For Education

ADDITIONS AND RENOVATIONS TO THE FOLCROFT TECHNICAL SCHOOL DELAWARE COUNTY INTERMEDIATE UNIT 701 HENDERSON BLVD. FOLCROFT, PA 19032

ISSUE DATES

DATE	DESCRIPTION
03/17/2025	BID SET

PROJ # : 21-DCIU-03 DRAWN BY : JBP

SHEET TITLE:

LEVEL 1 FLOOR PLAN - AREA B3

SHEET NUMBER:

A1.3


BID SET

MAROTTA/MAN ARCHITECTS

WWW.MAROTTAMAIN.COM

SEAL:

THIS DRAWING IS THE PROPERTY OF THE FIRM. IT IS TO BE USED ONLY FOR THE PROJECT AND SITE SPECIFICALLY IDENTIFIED HEREON. NO PART OF THIS DRAWING IS TO BE REPRODUCED OR TRANSMITTED IN ANY FORM WITHOUT WRITTEN PERMISSION.

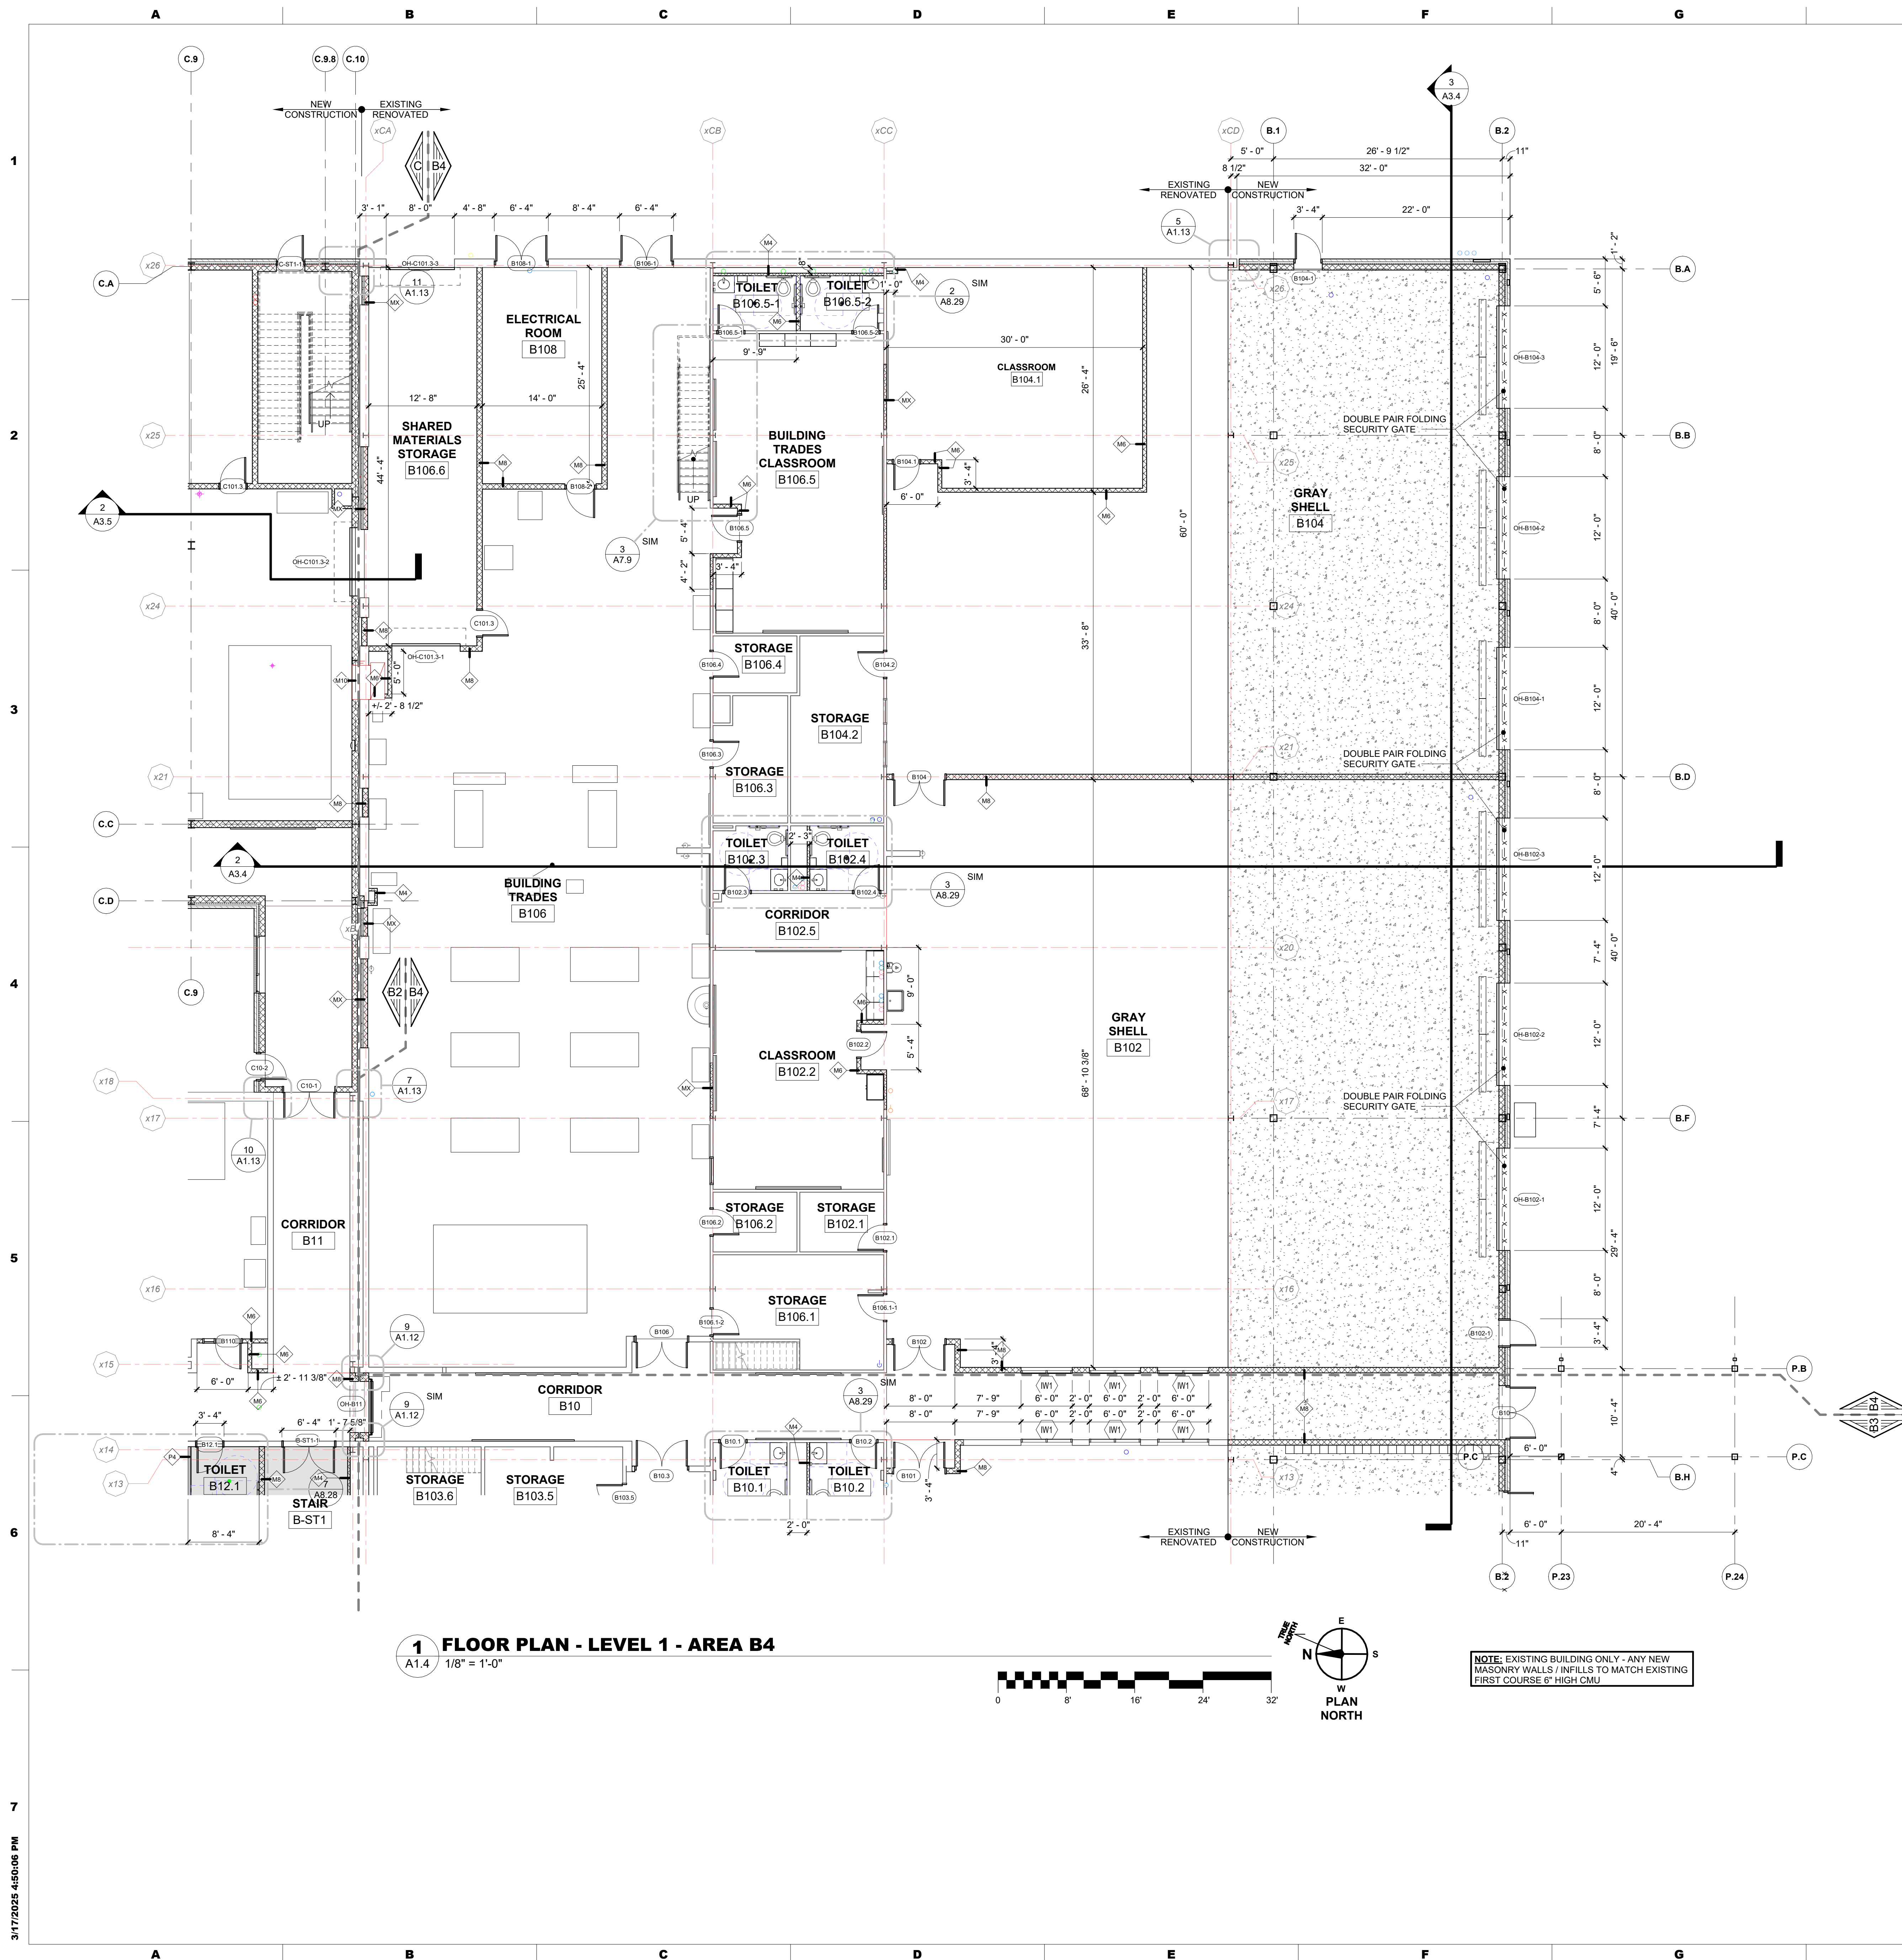

SEAL:

CONSULTANT:



ADDITIONS AND RENOVATIONS TO THE
FOLCROFT TECHNICAL SCHOOL
DELAWARE COUNTY
INTERMEDIATE UNIT
7701 HENDERSON BLVD.
FOLCROFT, PA 19032

[illegible]

**LEVEL 1 FLOOR PLAN -
AREA B4**

SHEET NUMBER:

A1.4


BID SET



MAROTTA / MAIN
ARCHITECTS

WWW.MAROTTAMAIN.COM

THIS DRAWING IS THE PROPERTY OF THE ARCHITECT AND MAY NOT BE PRODUCED IN ANY FORM WITHOUT WRITTEN PERMISSION

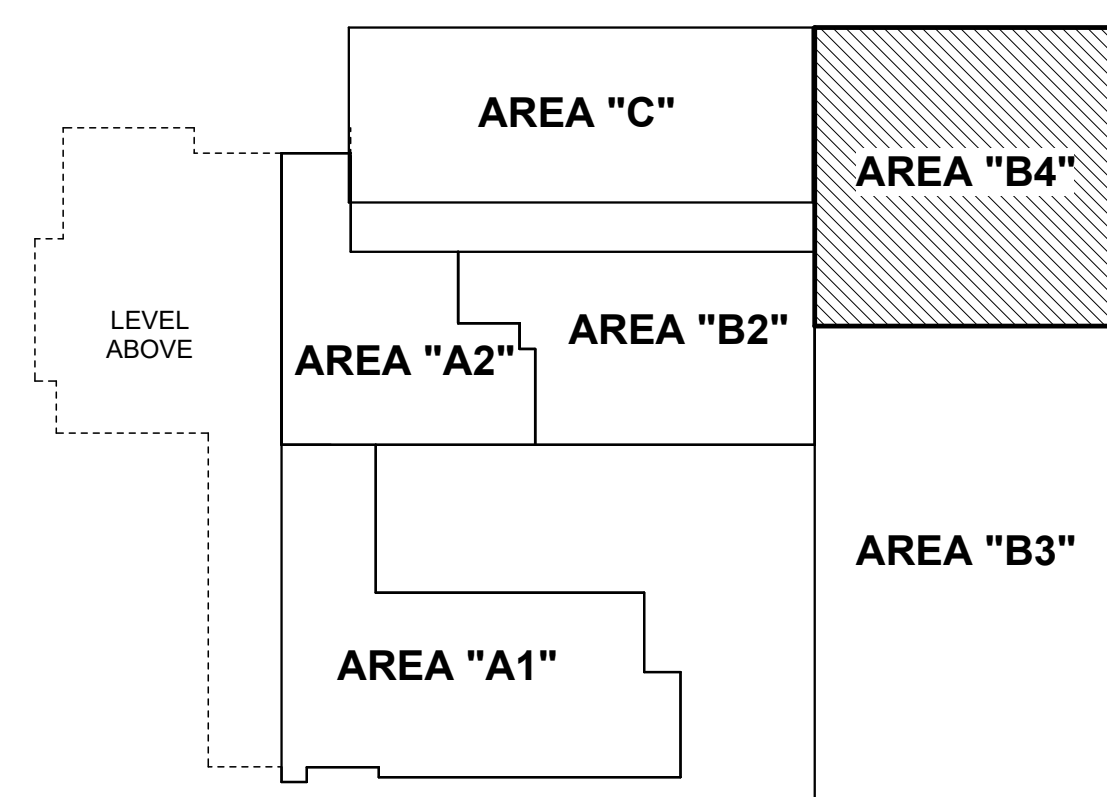

KEY PLAN LEVEL 1

ISSUE DATES	DESCRIPTION:
DATE:	

ISSUE DATES	DESCRIPTION
DATE:	

PROJ

DRAWN BY : MRF


TITLE:

**LEVEL 1 FLOOR PLAN -
AREA B4**

SHEET NUMBER:


A1.4

BID SET

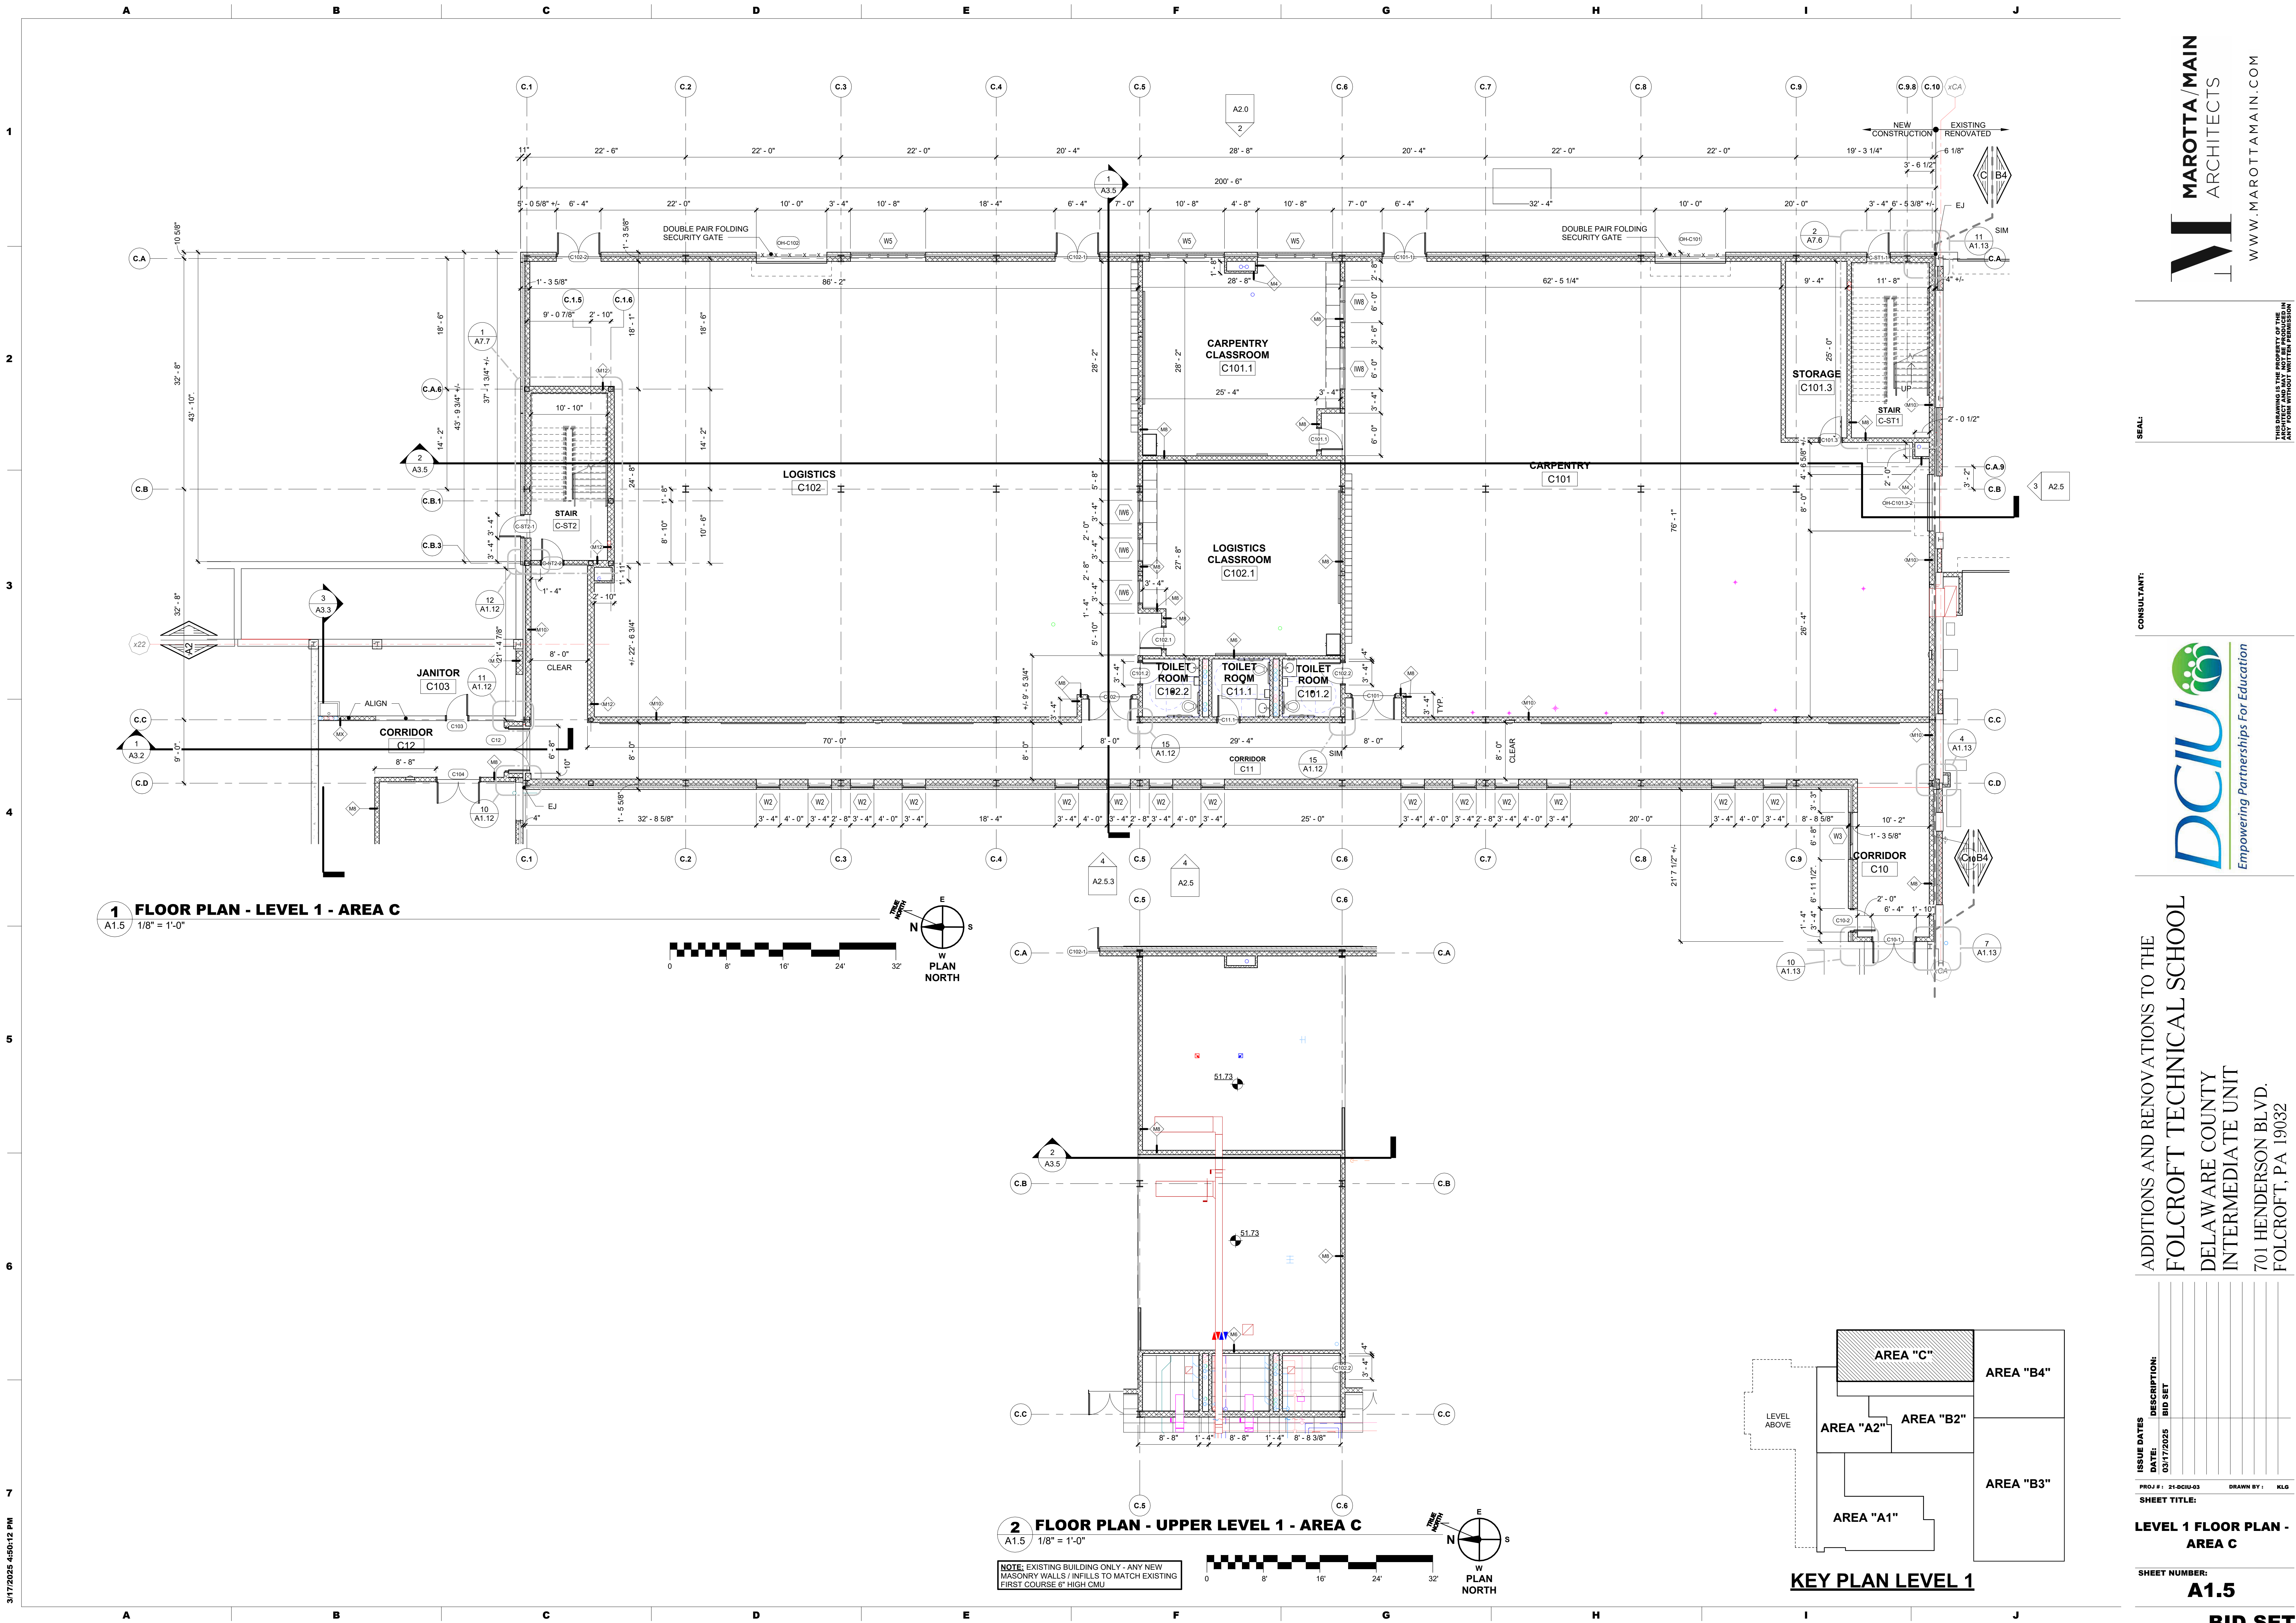

ISSUE DATES	DESCRIPTION
DATE:	BID SET
03/17/2025	
PROJ #:	21-DCIU-03
DRAWN BY:	KLG
SHEET TITLE:	



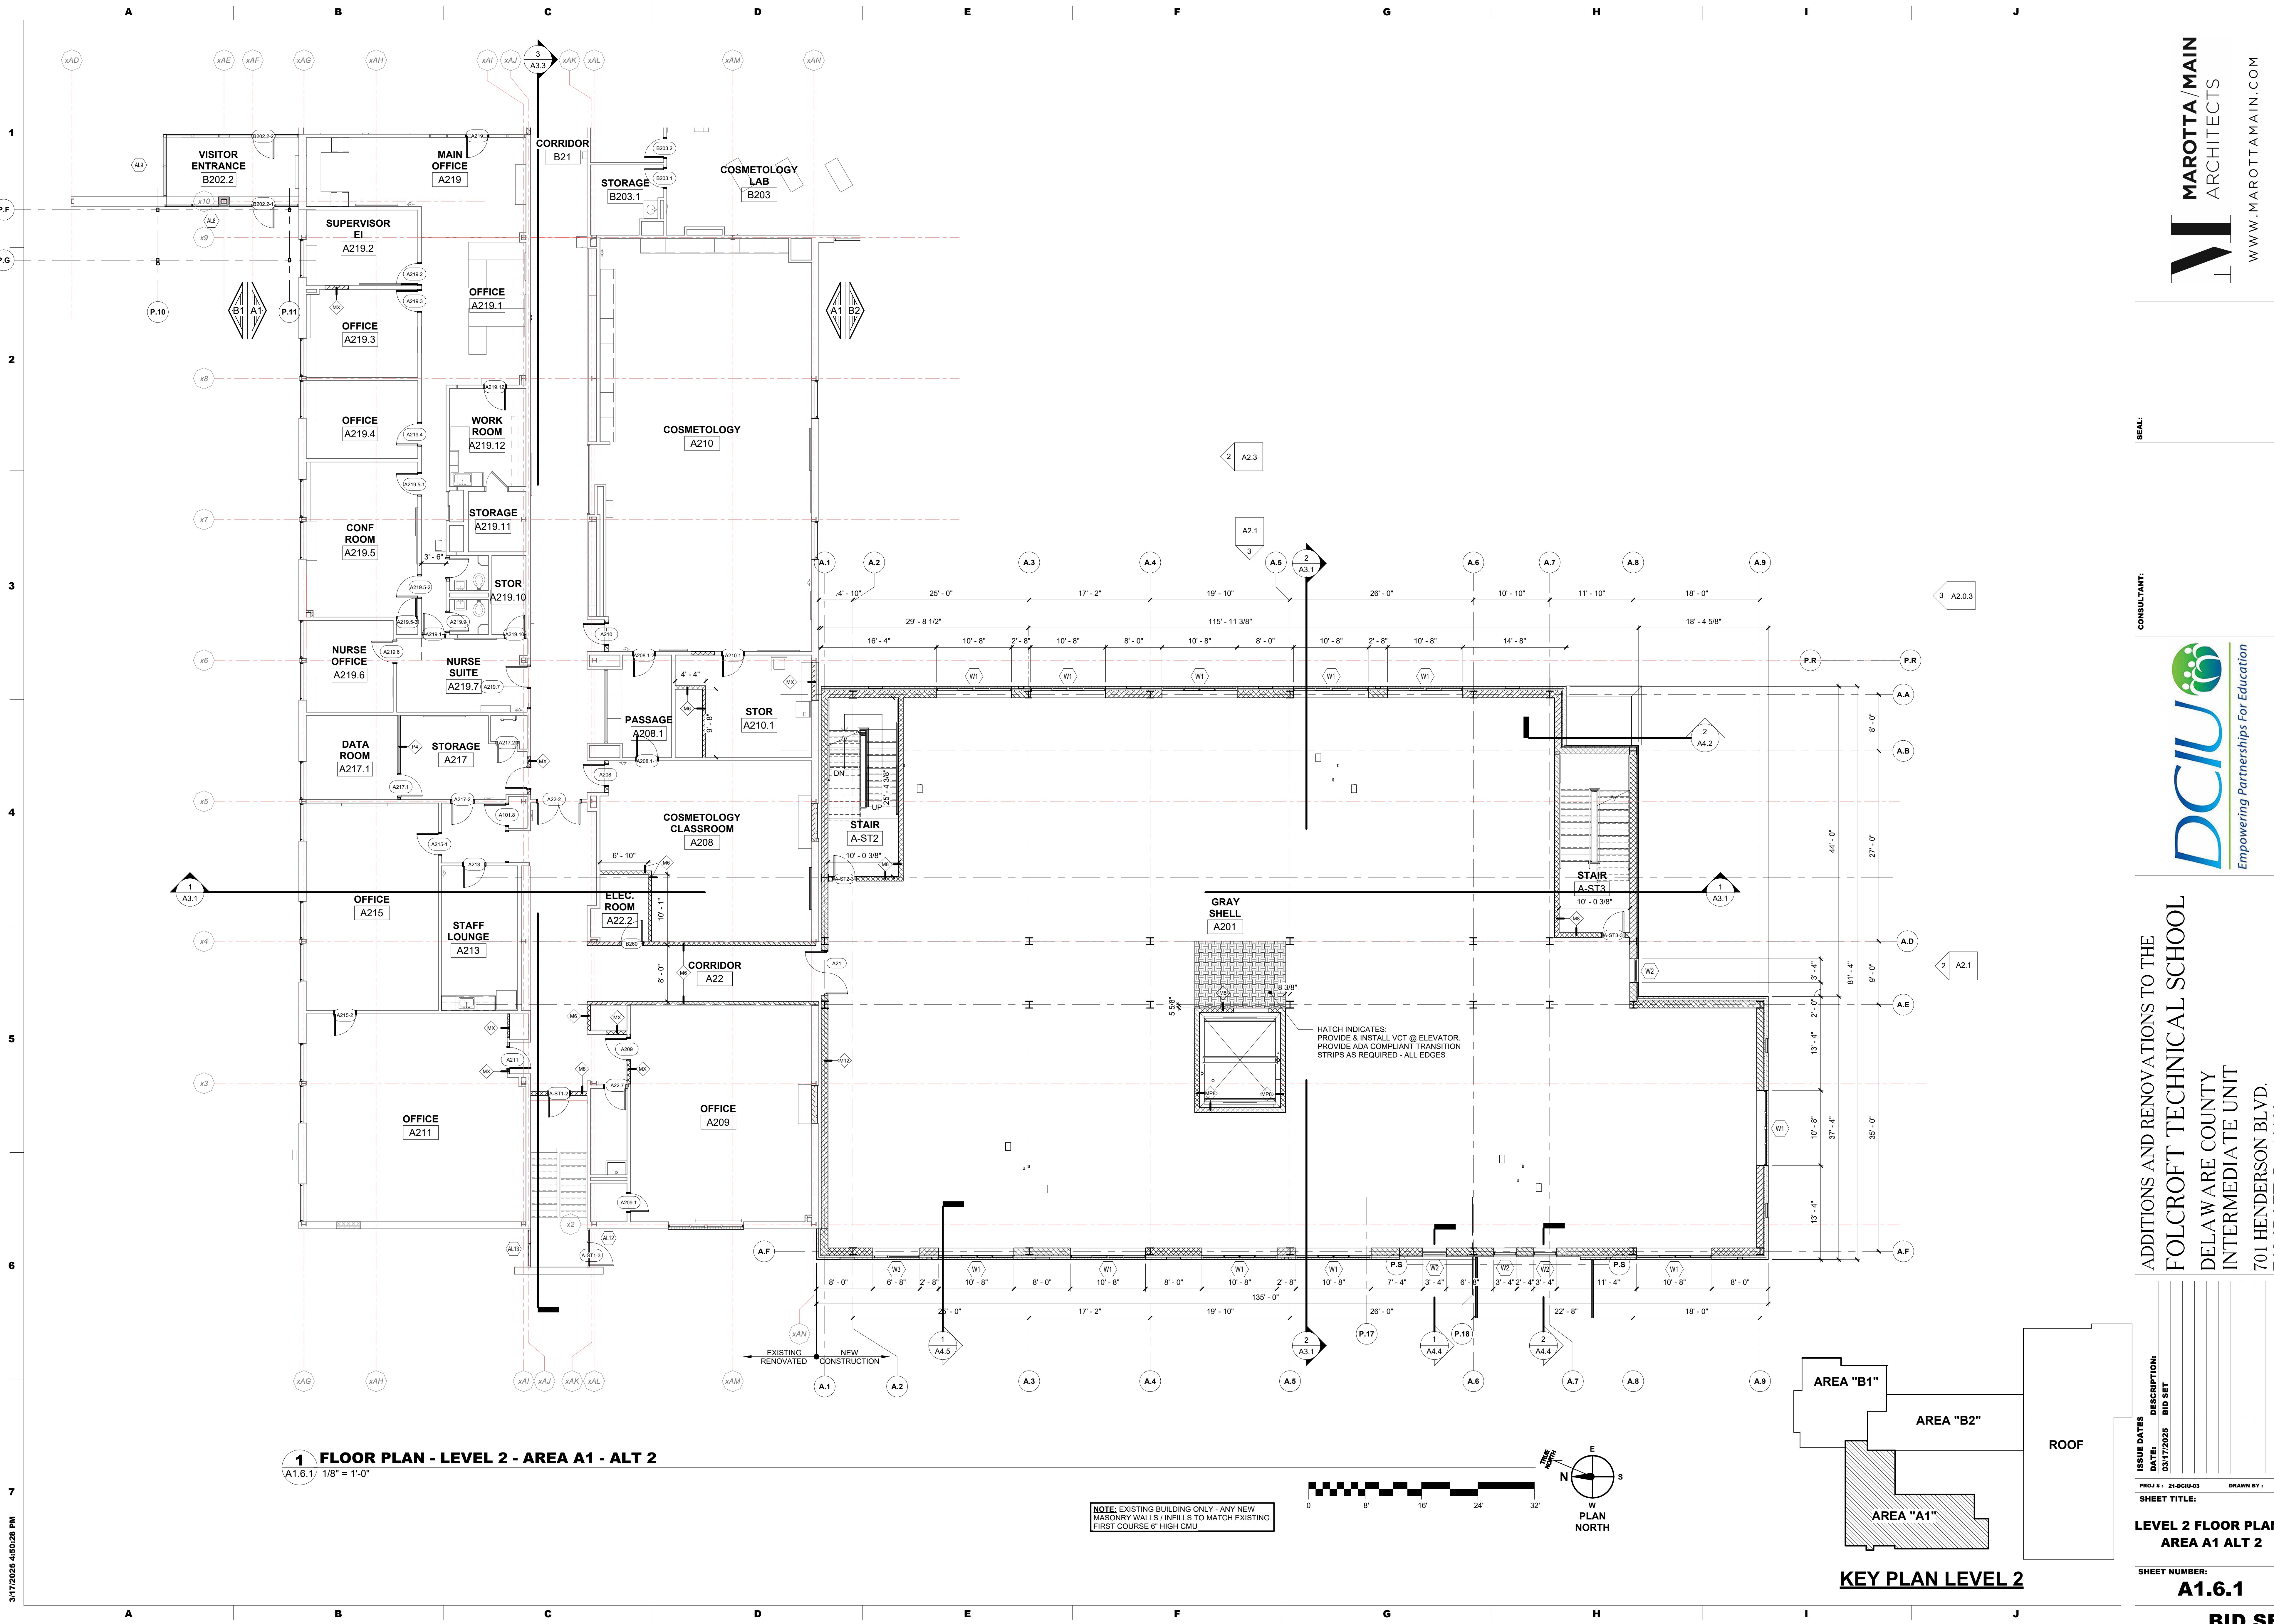

SEAL:

CONSULTANT:

MAROTTA/MAIN ARCHITECTS
WWW.MAROTTAMAIN.COM

DCIU
Empowering Partnerships For Education

ADDITIONS AND RENOVATIONS TO THE
FOLCROFT TECHNICAL SCHOOL
DELAWARE COUNTY
INTERMEDIATE UNIT
701 HENDERSON BLVD.
FOLCROFT, PA 19032




ISSUE DATES	DESCRIPTION
DATE: 03/17/2025	BID SET

PROJ # : 21-DCIU-03 DRAWN BY : JEP

SHEET TITLE:
LEVEL 2 FLOOR PLAN - AREA A1 ALT 2


SHEET NUMBER:
A1.6.1

BID SET

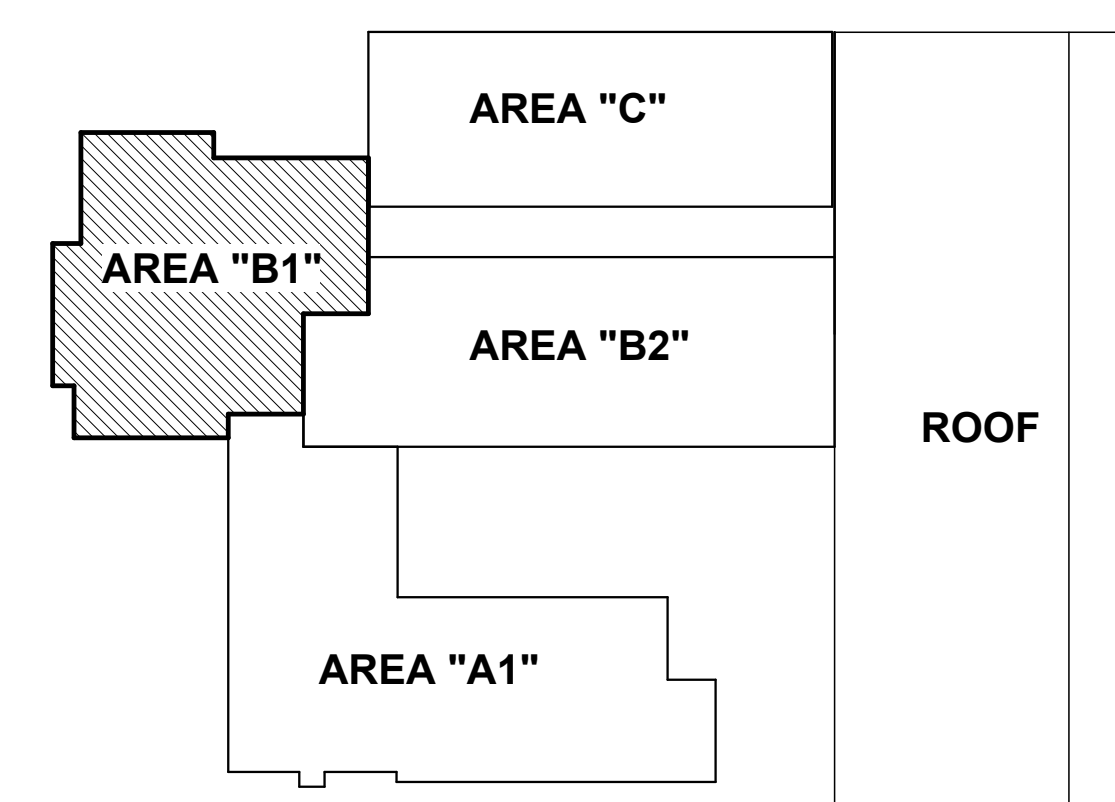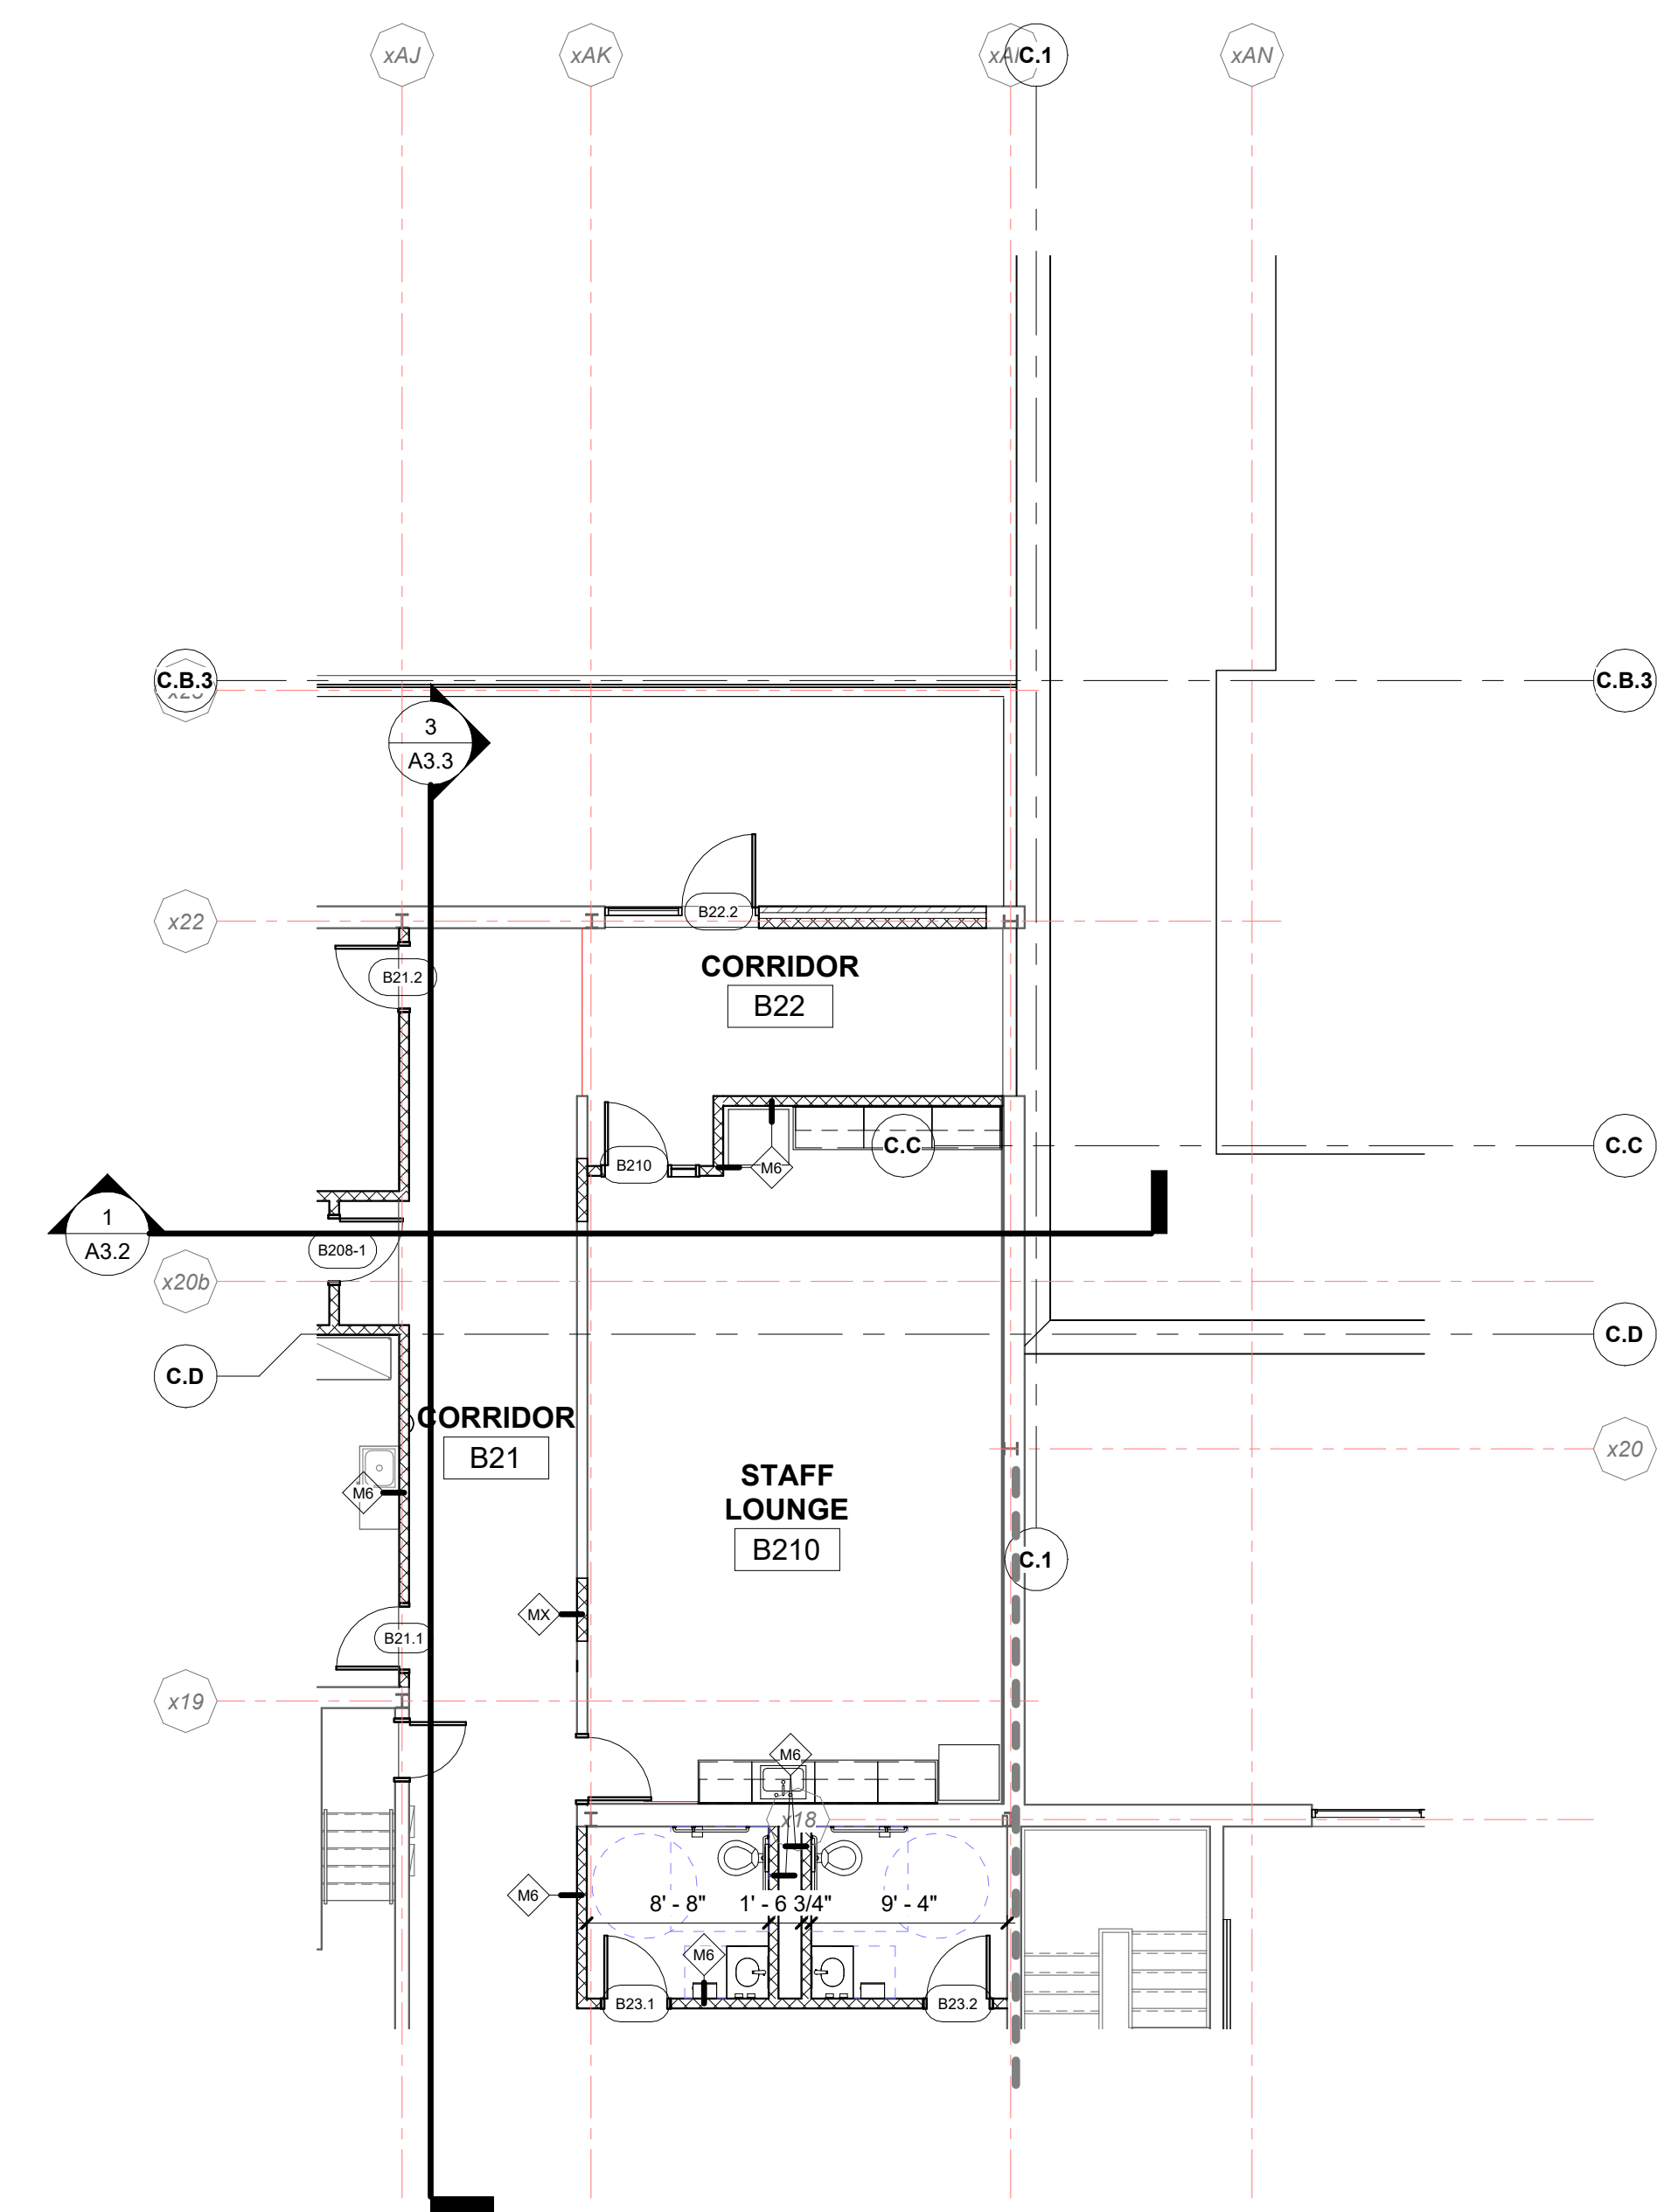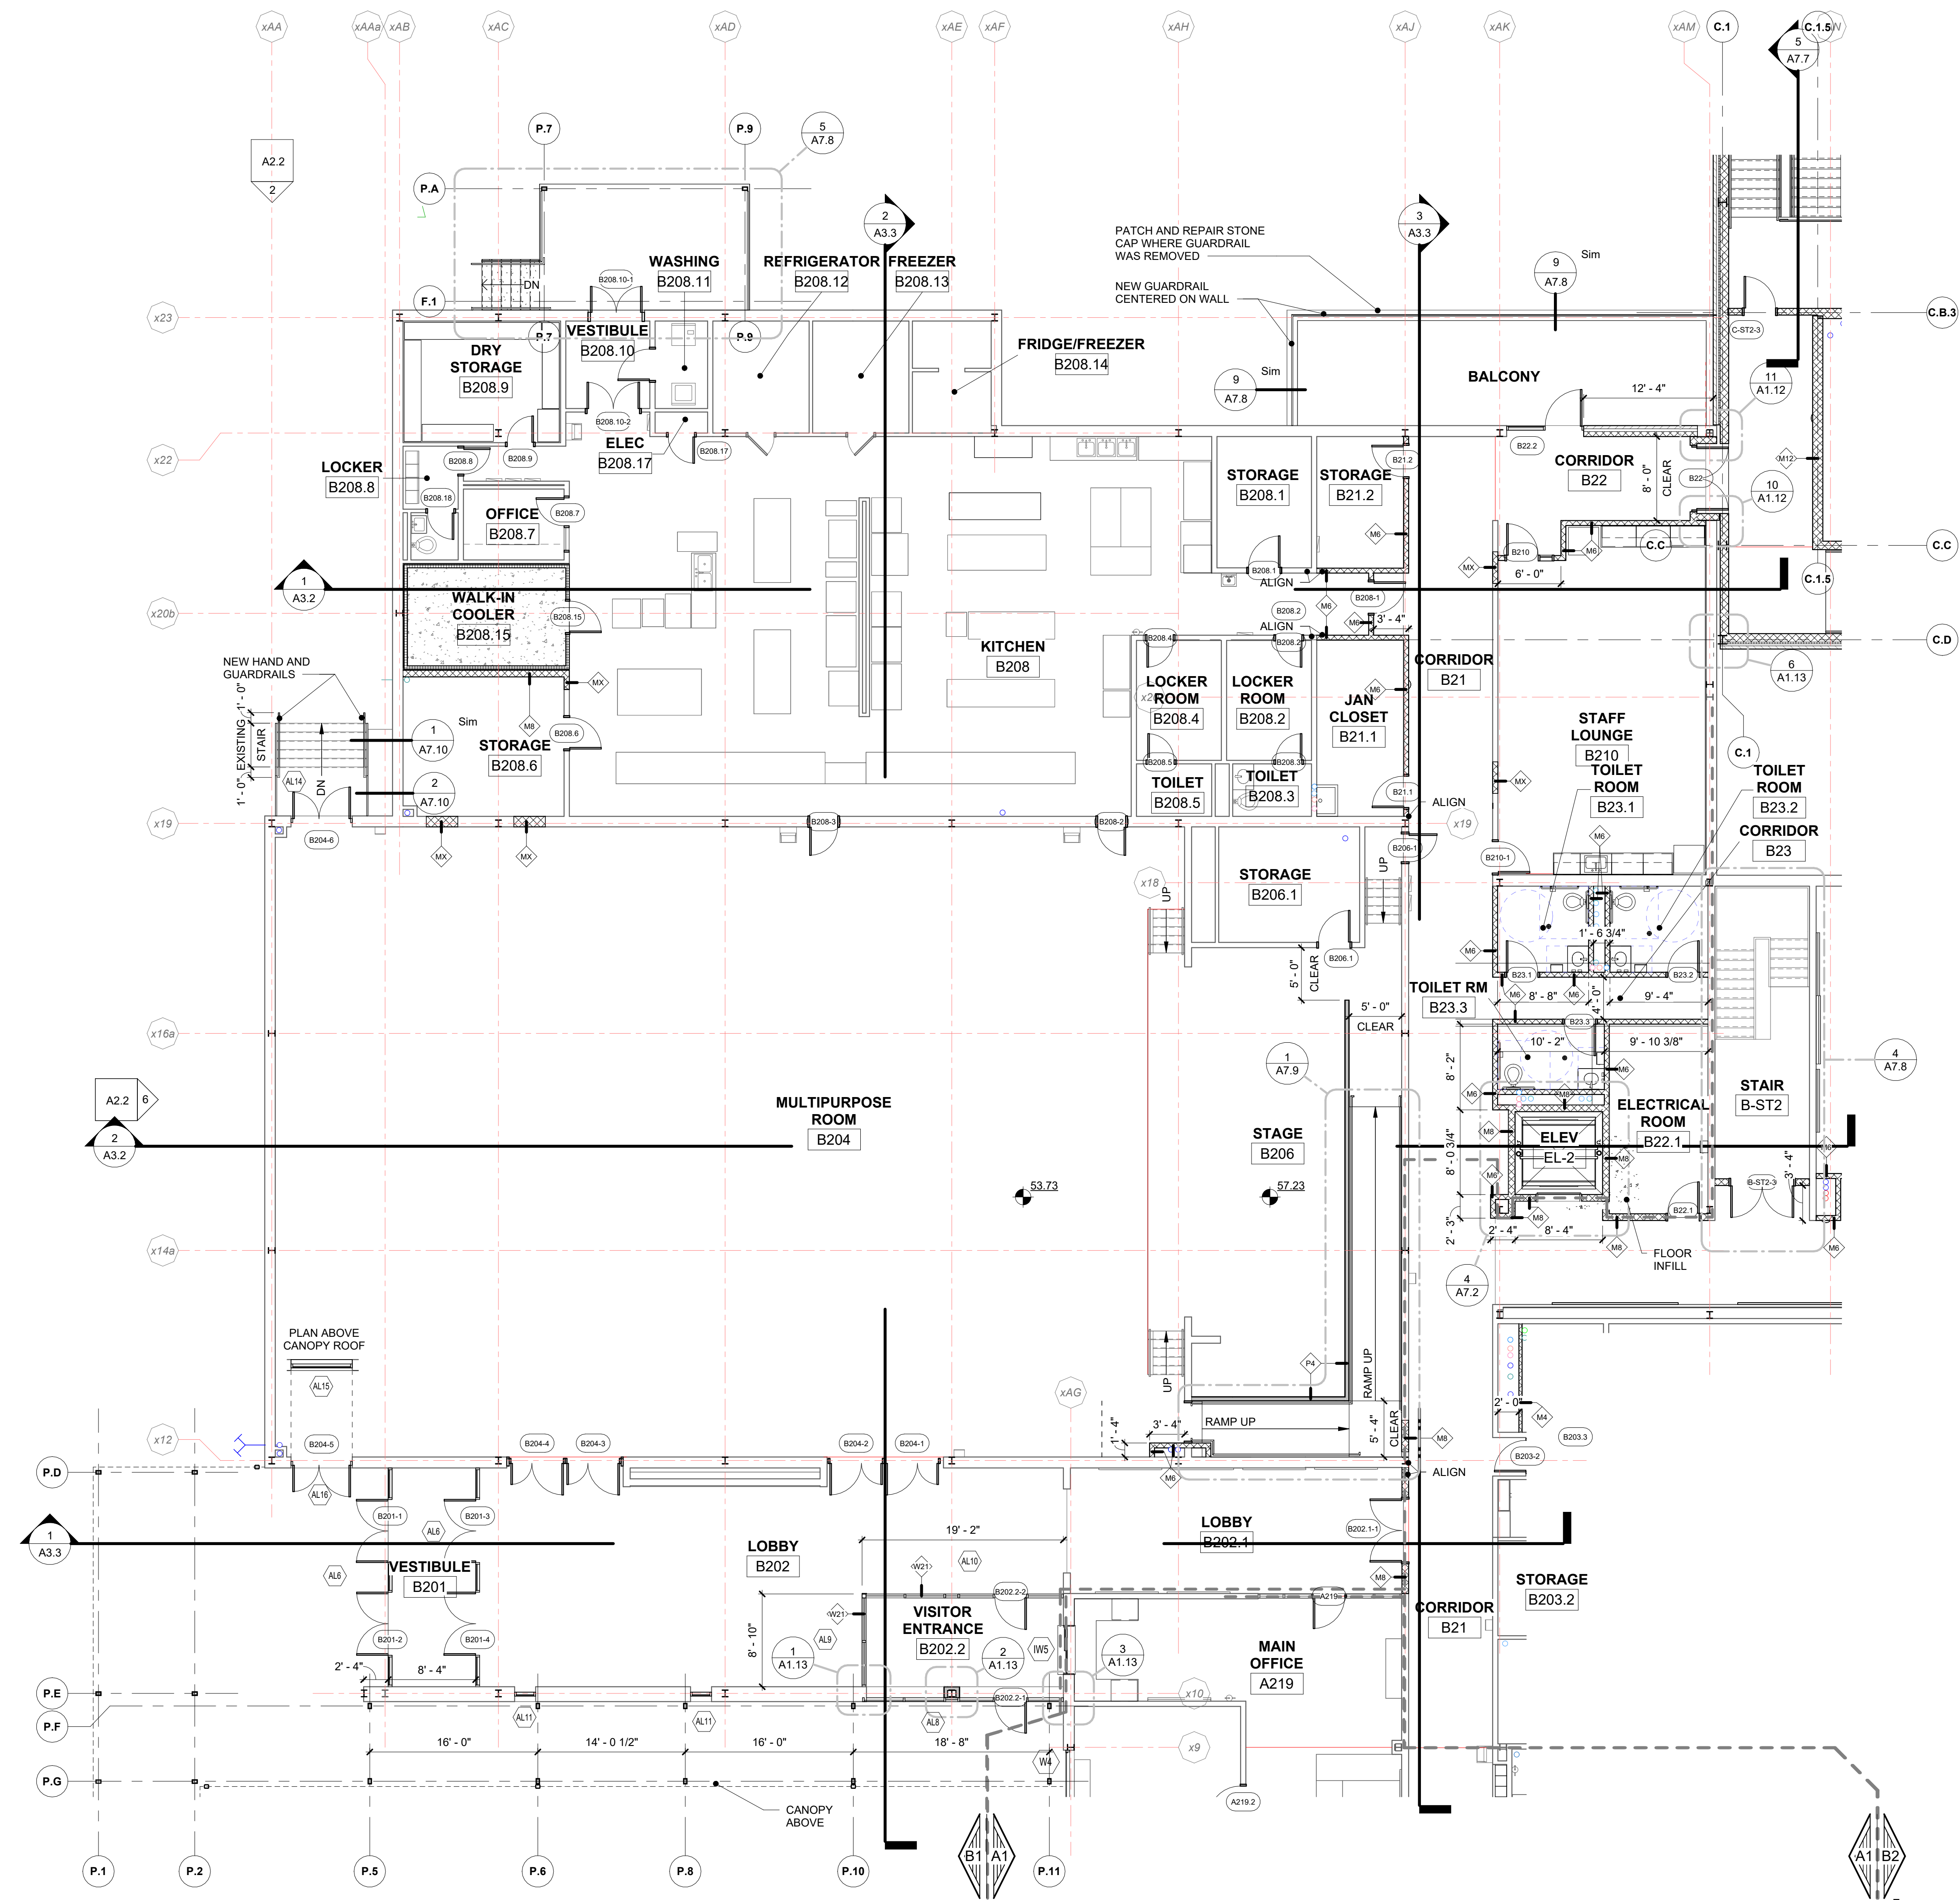


ADDITIONS AND RENOVATIONS TO THE
FOLCROFT TECHNICAL SCHOOL
DELAWARE COUNTY
INTERMEDIATE UNIT
701 HENDERSON BLVD.
FOLCROFT, PA 19032




[illegible]

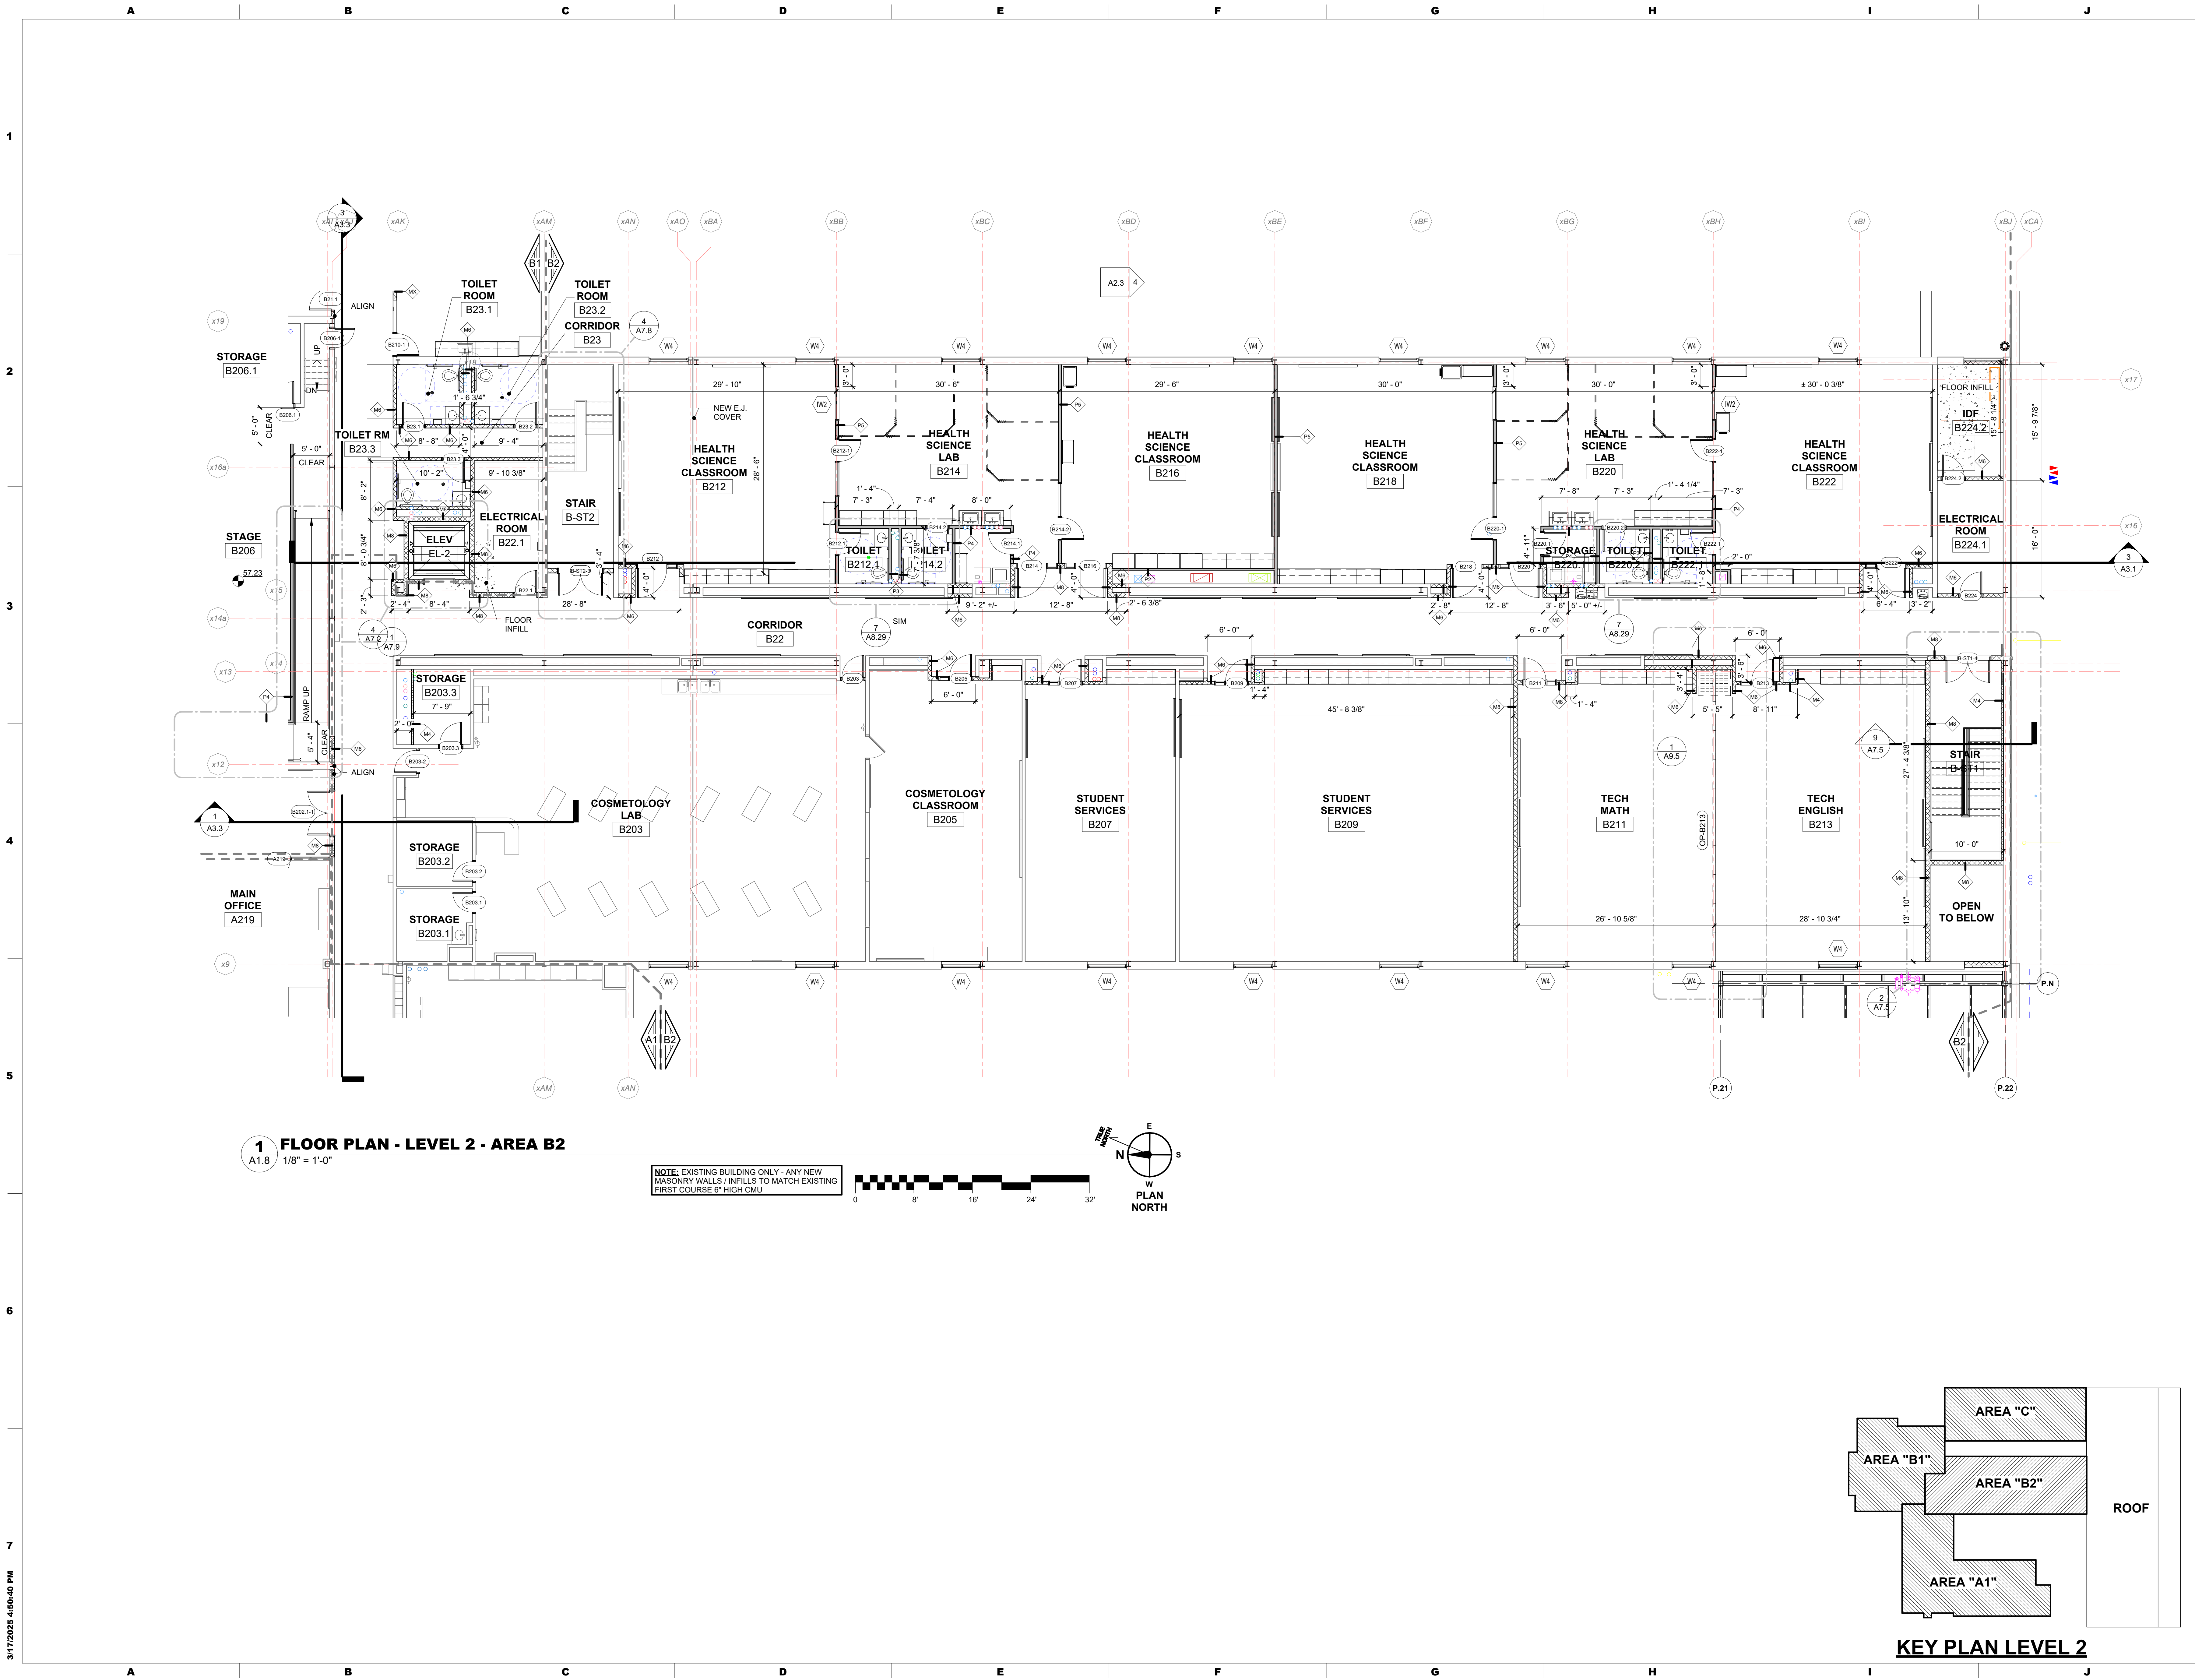

ISSUE DATES	DESCRIPTION
DATE:	BID SET
03/17/2025	
PROJ #:	21-DCIU-03
SHEET TITLE:	
DRAWN BY:	JEP

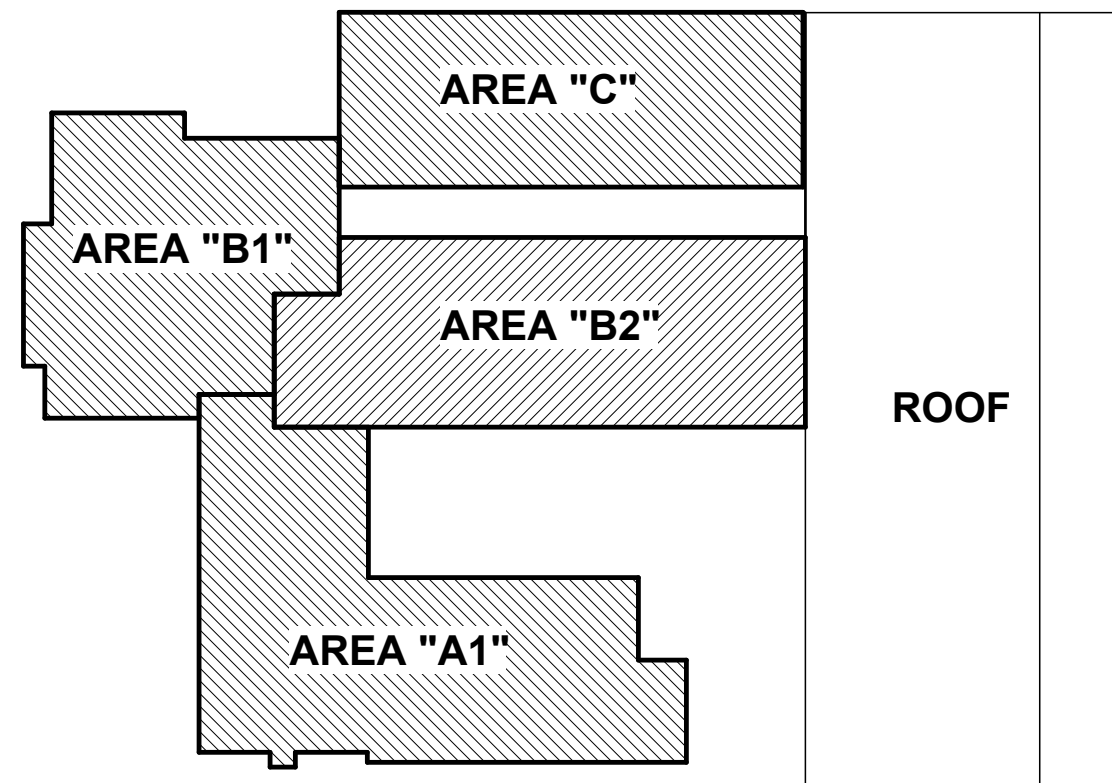

KEY PLAN LEVEL 2

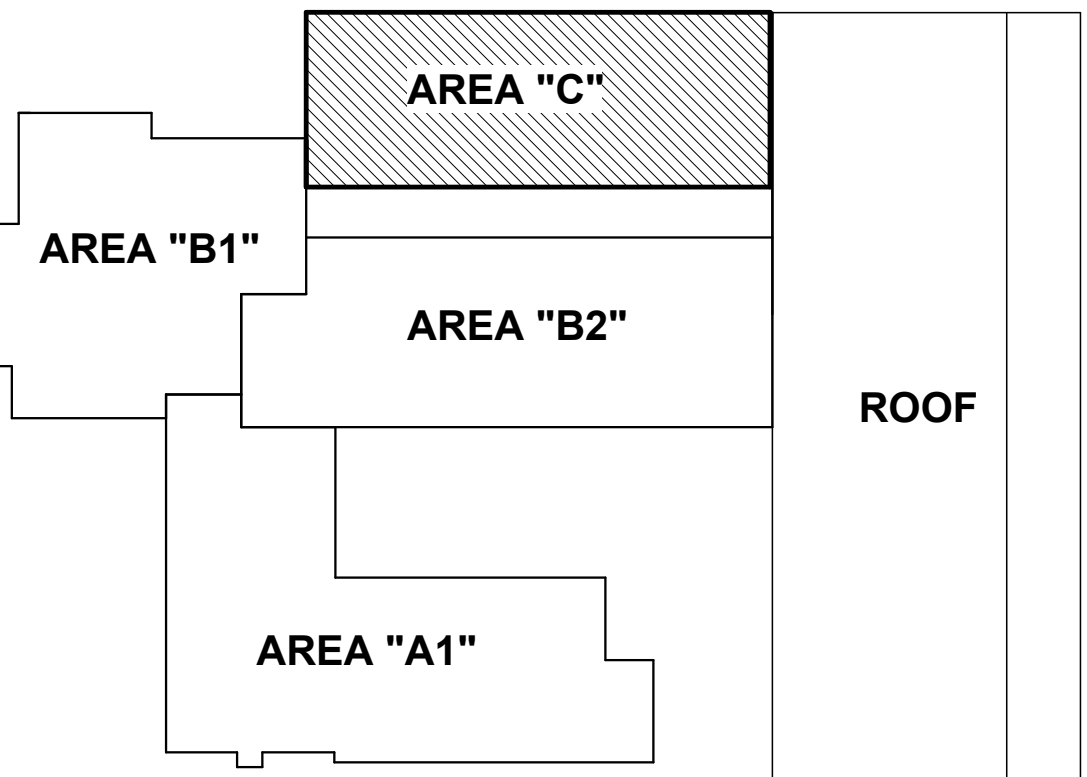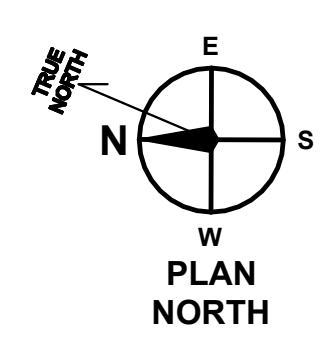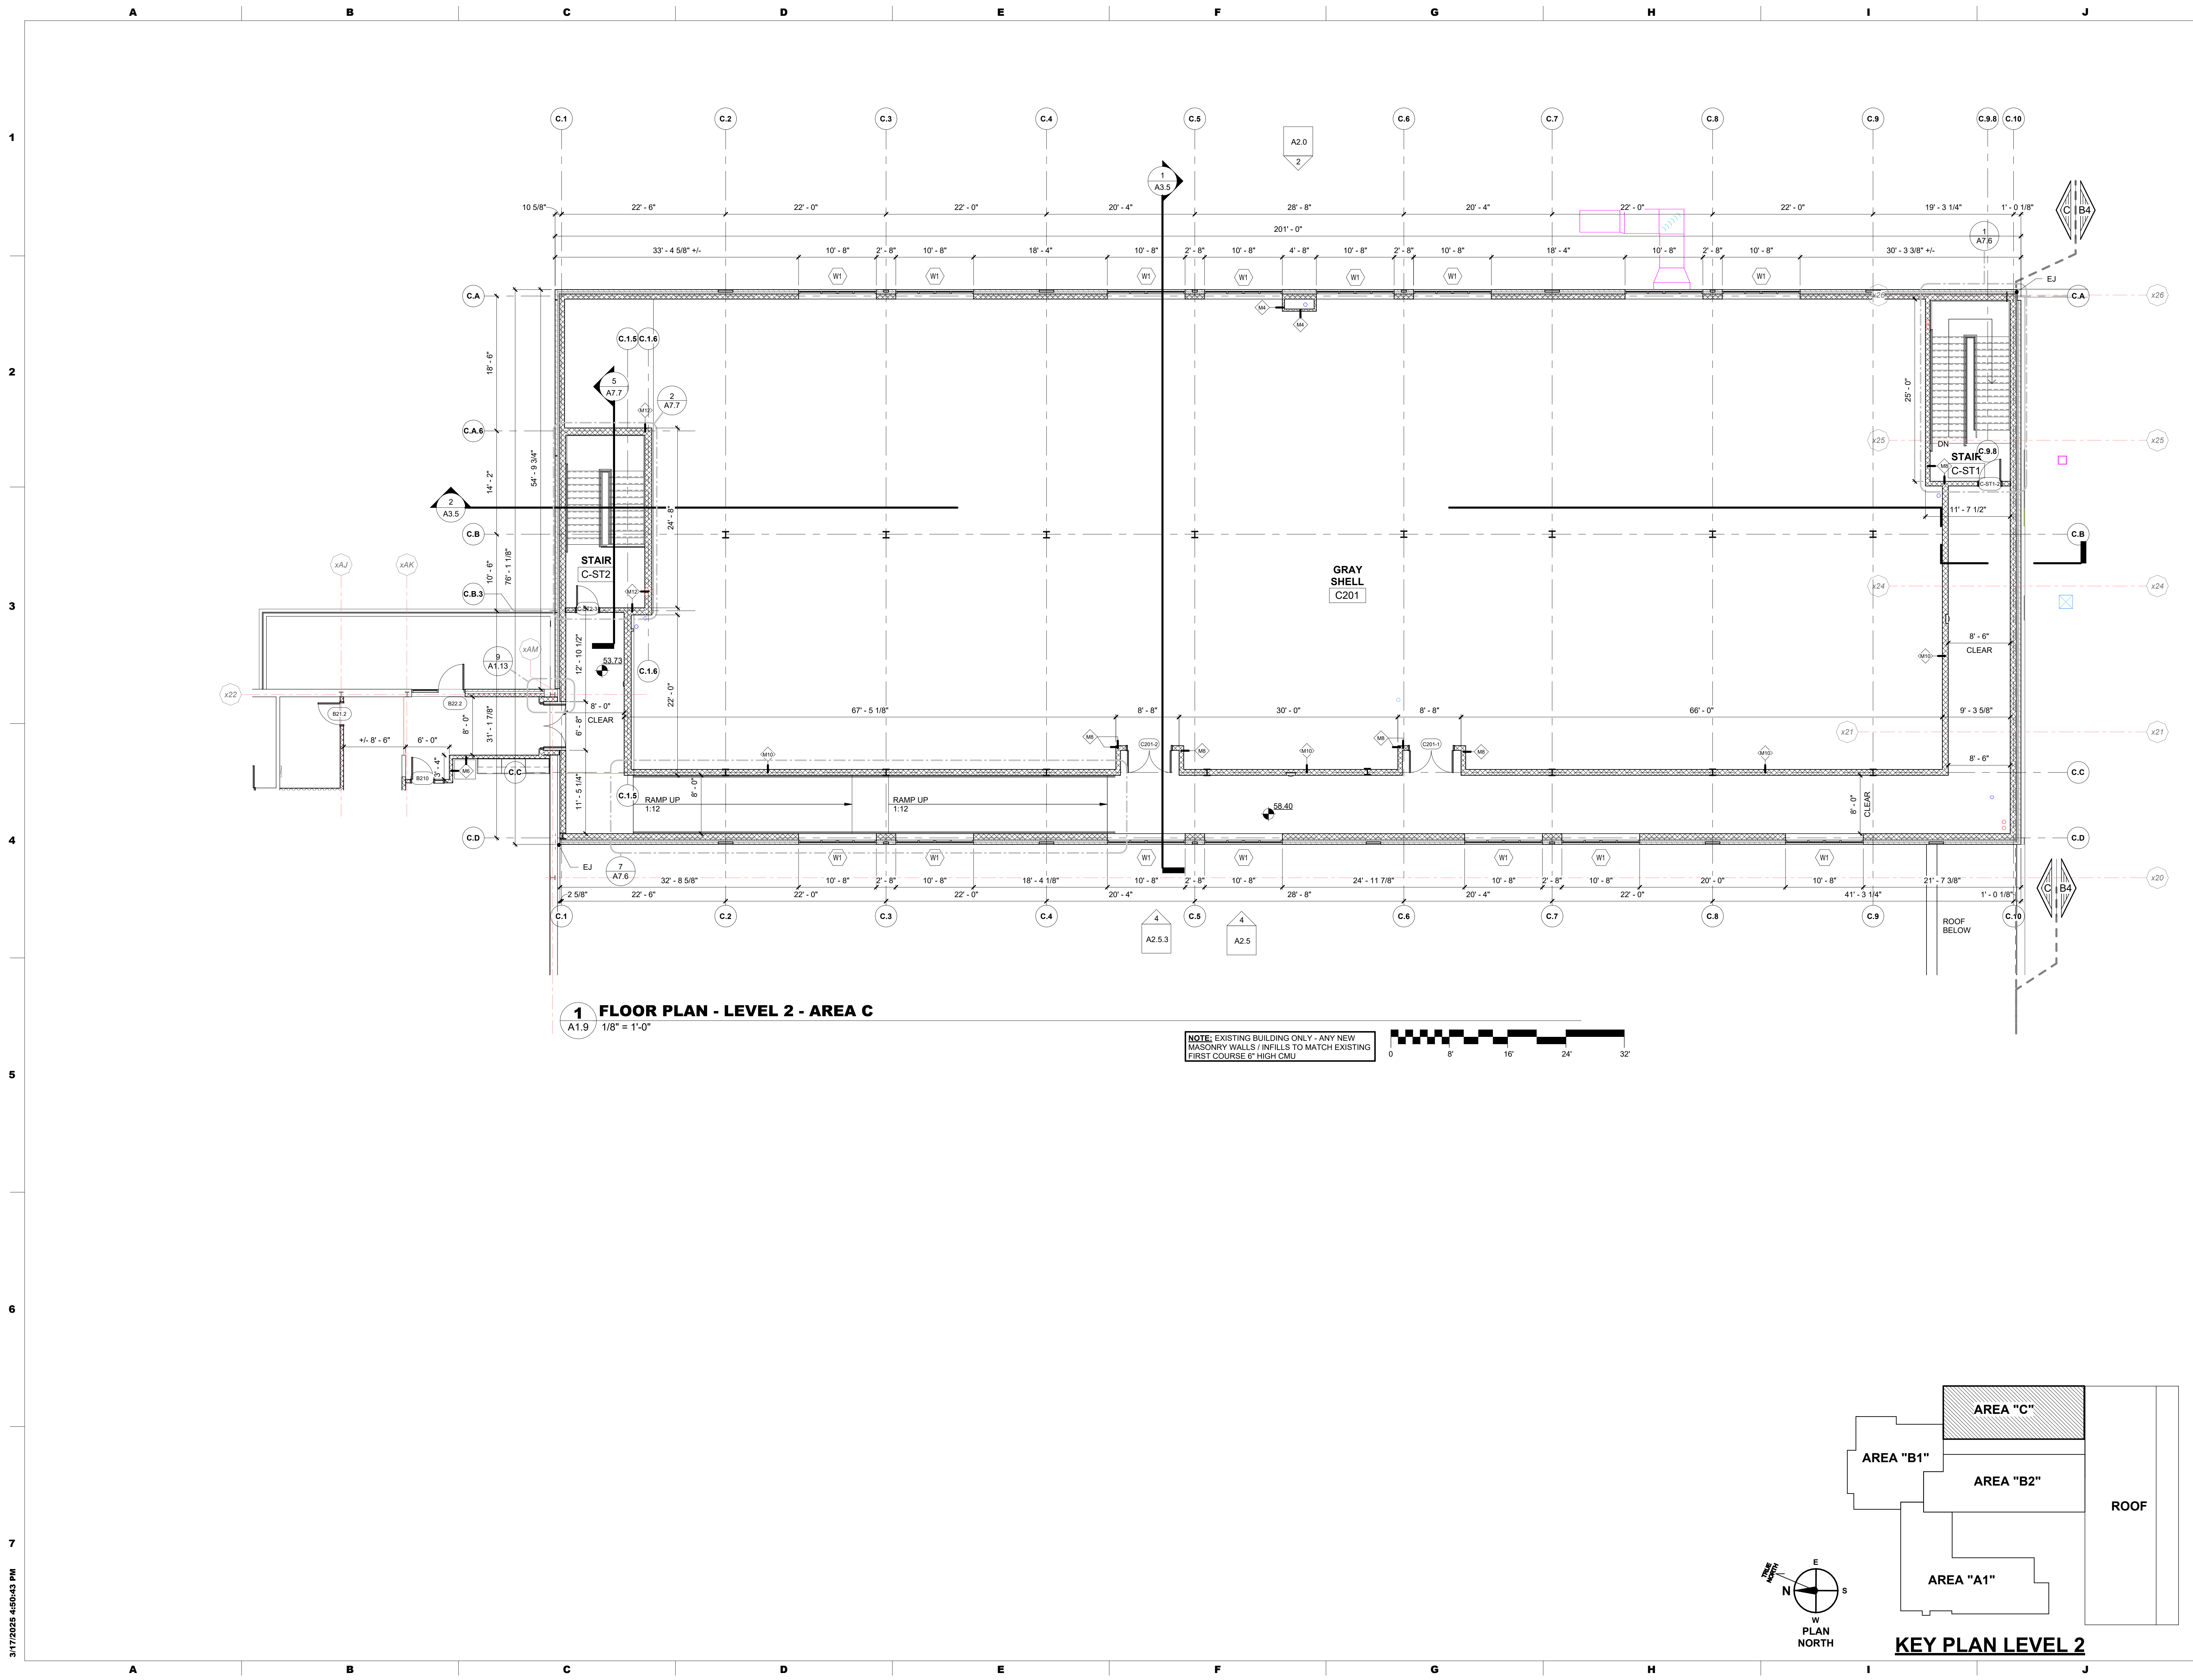

KEY PLAN LEVEL 2

ADDITIONS AND RENOVATIONS TO THE
FOLCROFT TECHNICAL SCHOOL
DELAWARE COUNTY
INTERMEDIATE UNIT
701 HENDERSON BLVD.
FOLCROFT, PA 19032

ISSUE DATES		DESCRIPTION	
DATE	BID SET	DESCRIPTION	BID SET
03/17/2025			
PROJ # : 21-DCIU-03		DRAWN BY : KLG	
SHEET TITLE:		LEVEL 2 FLOOR PLAN - AREA C	
SHEET NUMBER:		A1.9	


3/17/2025 4:50:43 PM

SEAL:


CONSULTANT:

MAROTTA / MAIN
ARCHITECTS
WWW.MAROTTAMAIN.COM

THIS DRAWING IS THE PROPERTY OF THE
FIRM. IT IS NOT TO BE REPRODUCED OR
COPIED IN ANY FORM WITHOUT WRITTEN PERMISSION

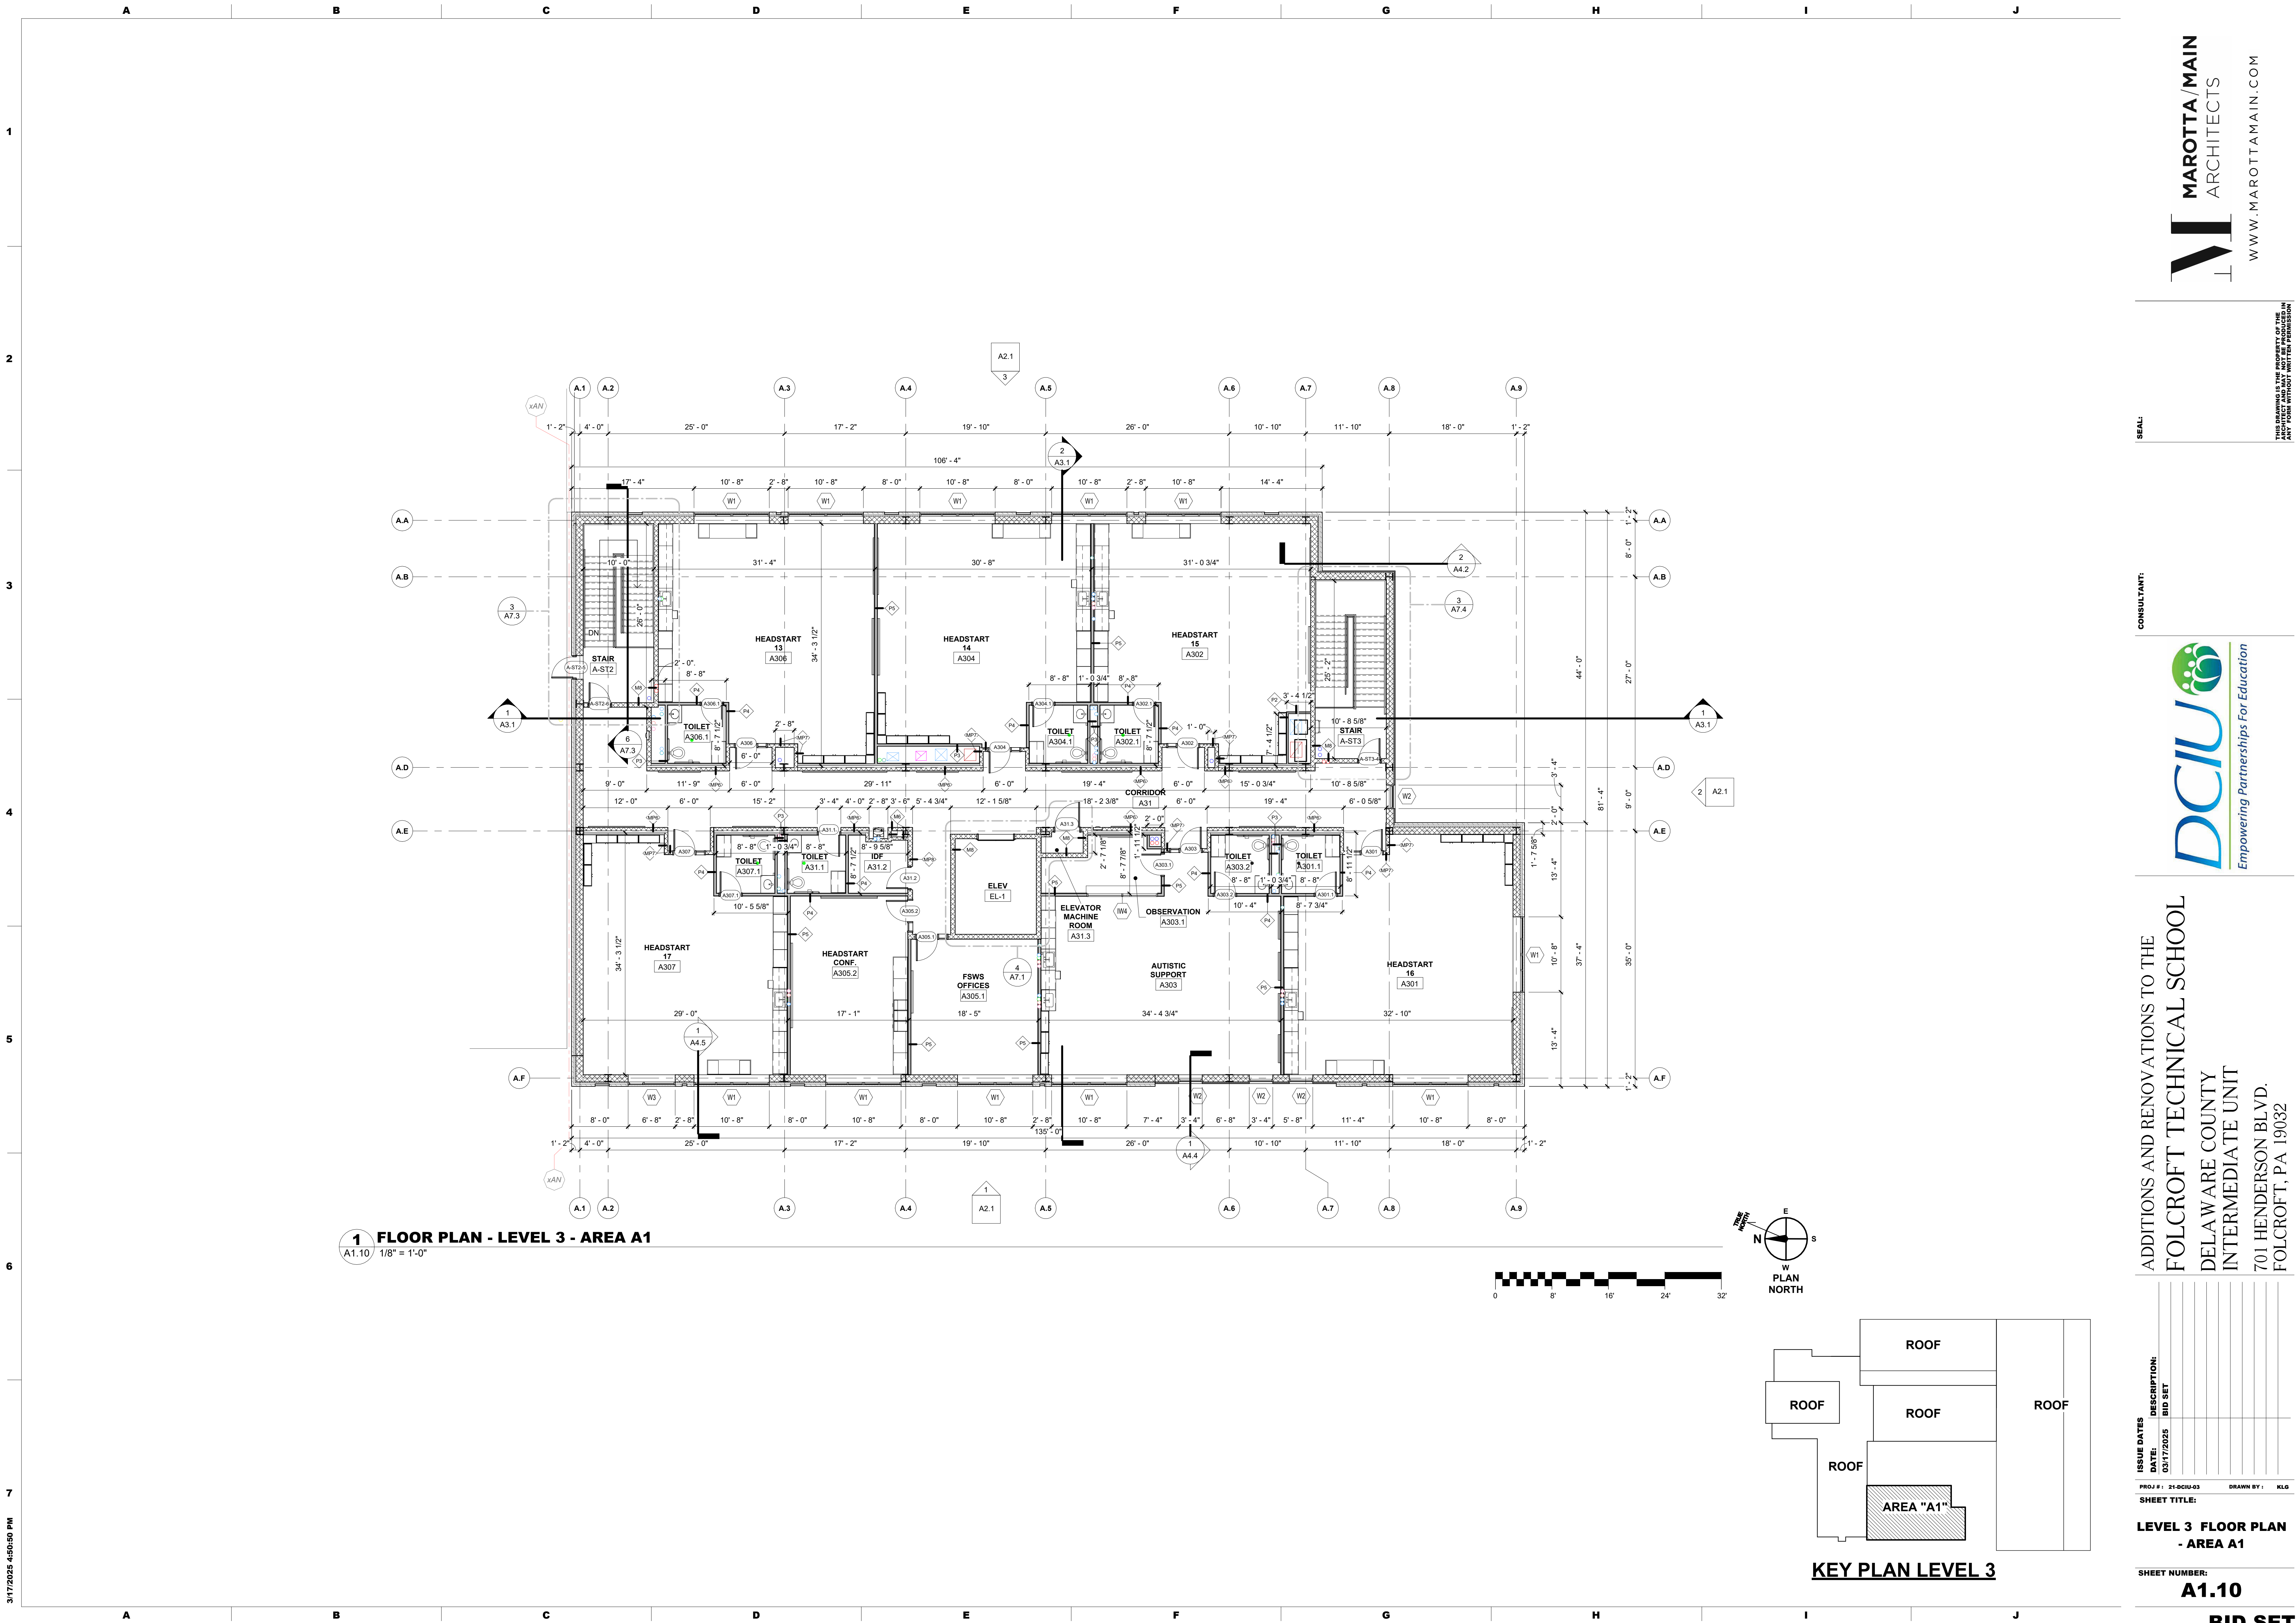

1 FLOOR PLAN - LEVEL 3 - AREA A1
A1.10 1/8" = 1'-0"

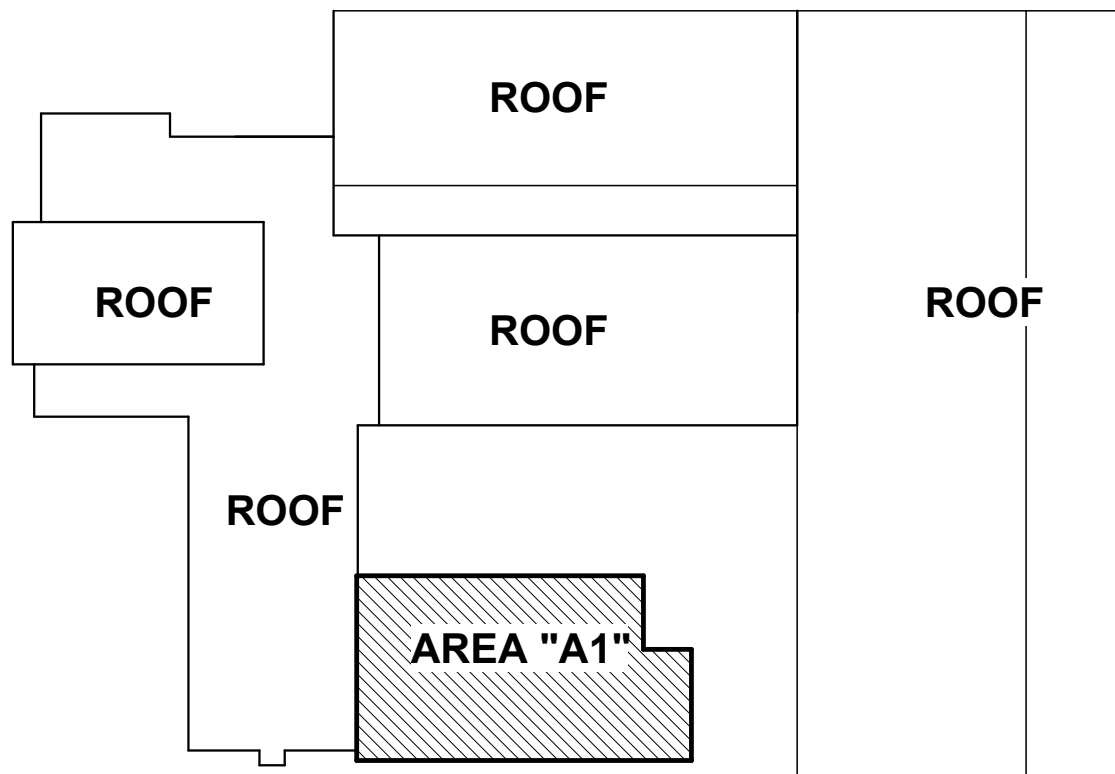

KEY PLAN LEVEL 3

SEAL:

CONSULTANT:



Empowering Partnerships For Education

ADDITIONS AND RENOVATIONS TO THE
FOLCROFT TECHNICAL SCHOOL
DELAWARE COUNTY
INTERMEDIATE UNIT
701 HENDERSON BLVD.
FOLCROFT, PA 19032

ISSUE DATES

DATE: 03/17/2025

DESCRIPTION: BID SET

PROJ # : 21-DCIU-03

DRAWN BY : KLG

SHEET TITLE:

LEVEL 3 FLOOR PLAN
- AREA A1

SHEET NUMBER:


A1.10



BID SET

MAROTTA/MAIN
ARCHITECTS

WWW.MAROTTAMAIN.COM

THIS DRAWING IS THE PROPERTY OF THE
FIRM AND IS NOT TO BE REPRODUCED OR
COPIED IN ANY FORM WITHOUT WRITTEN PERMISSION

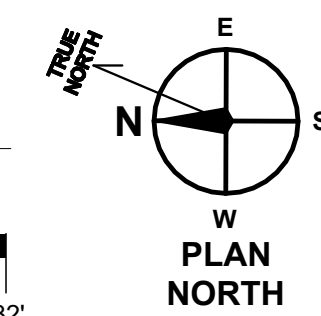

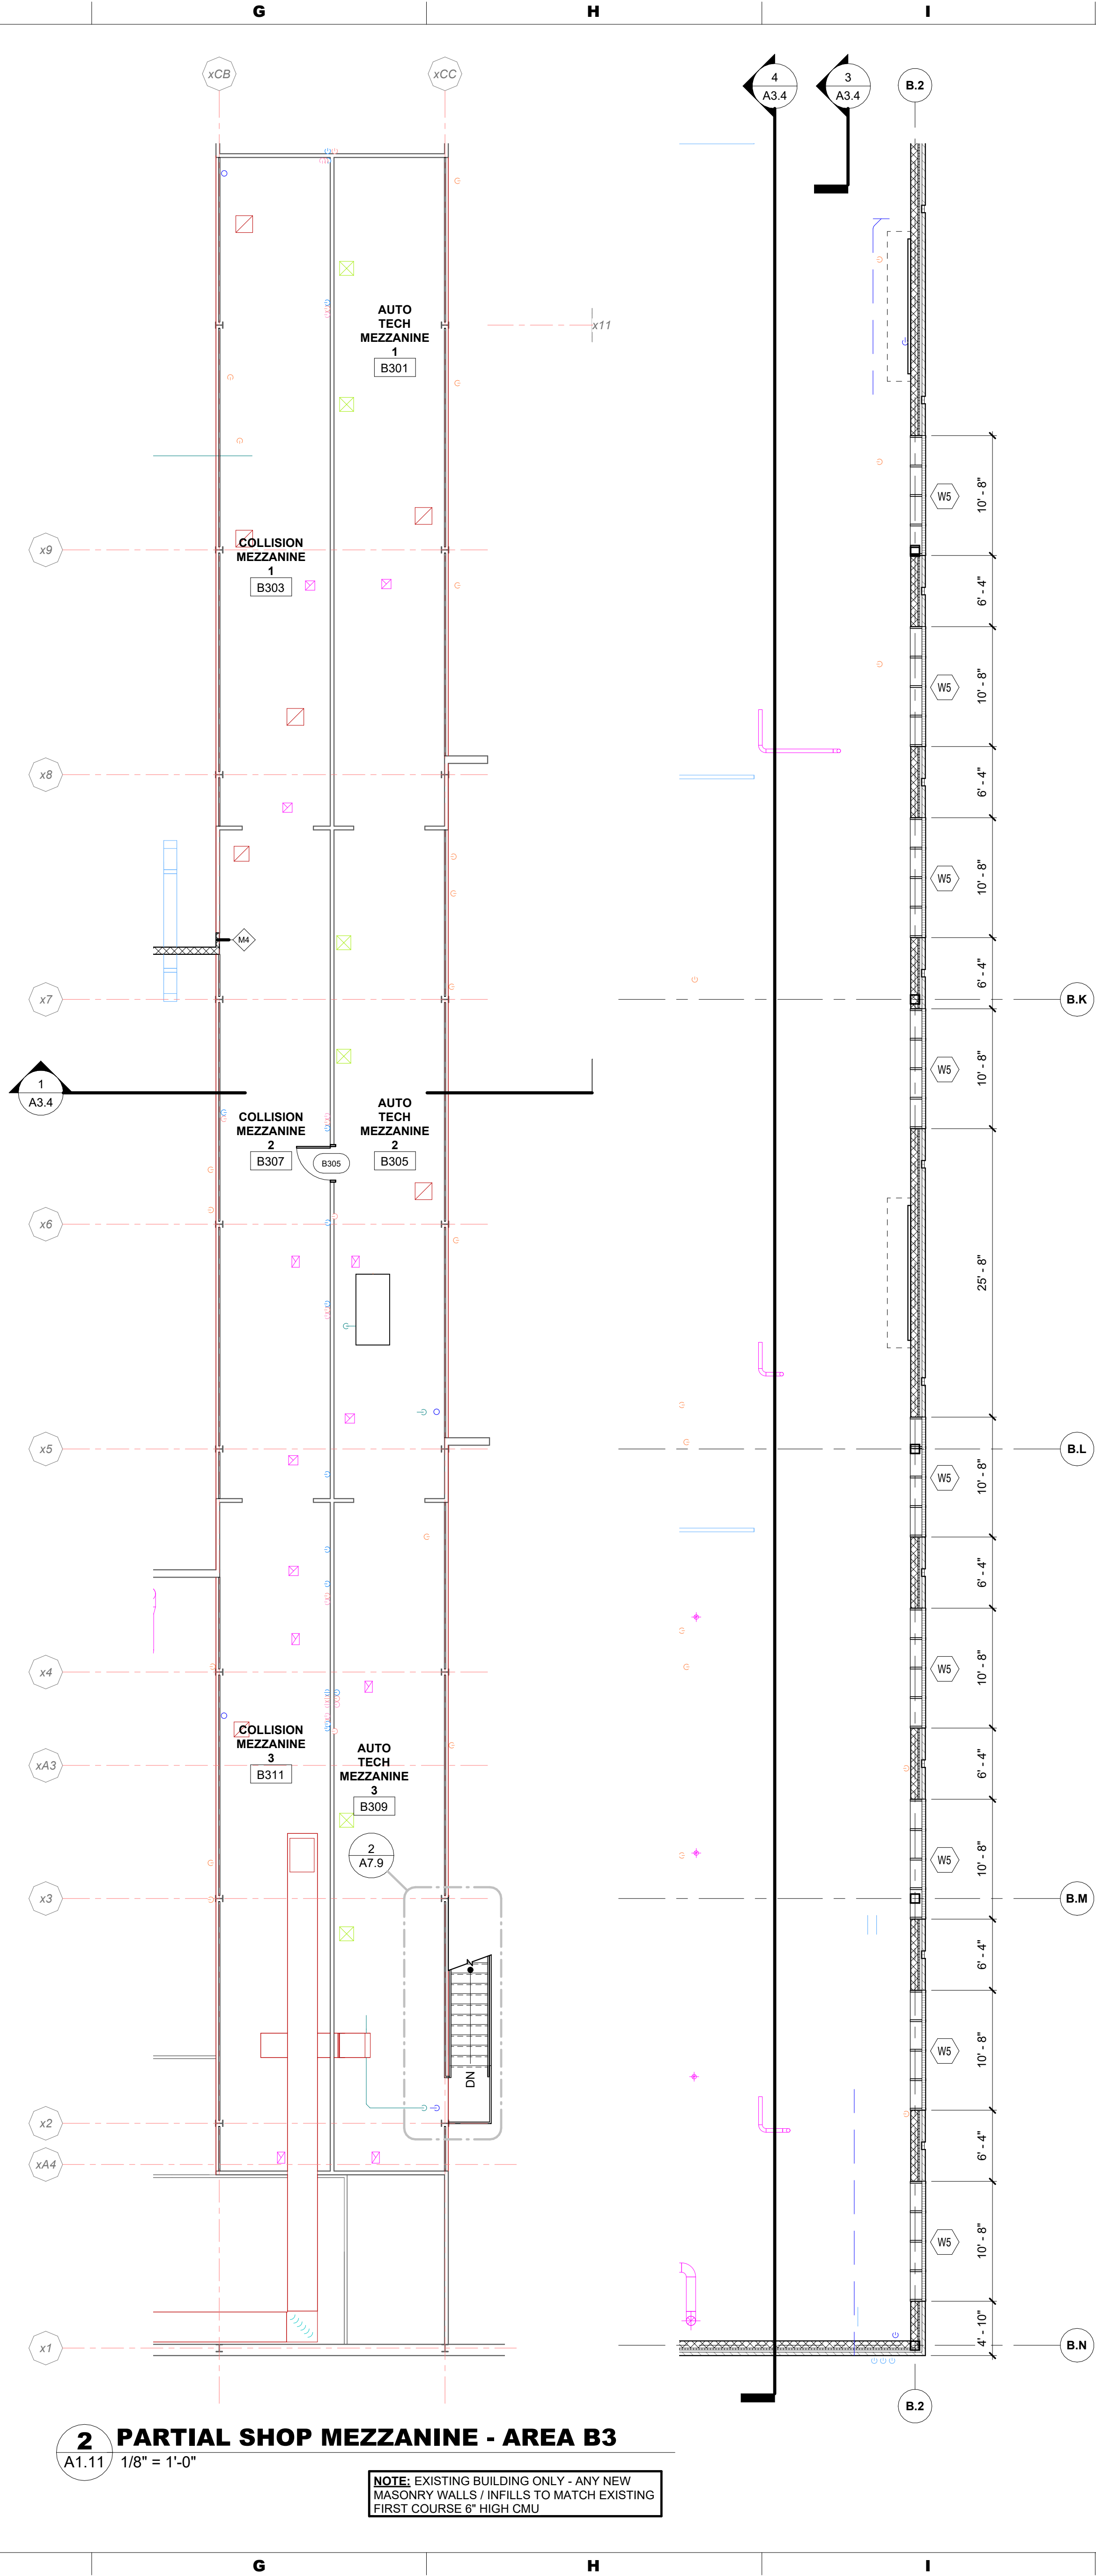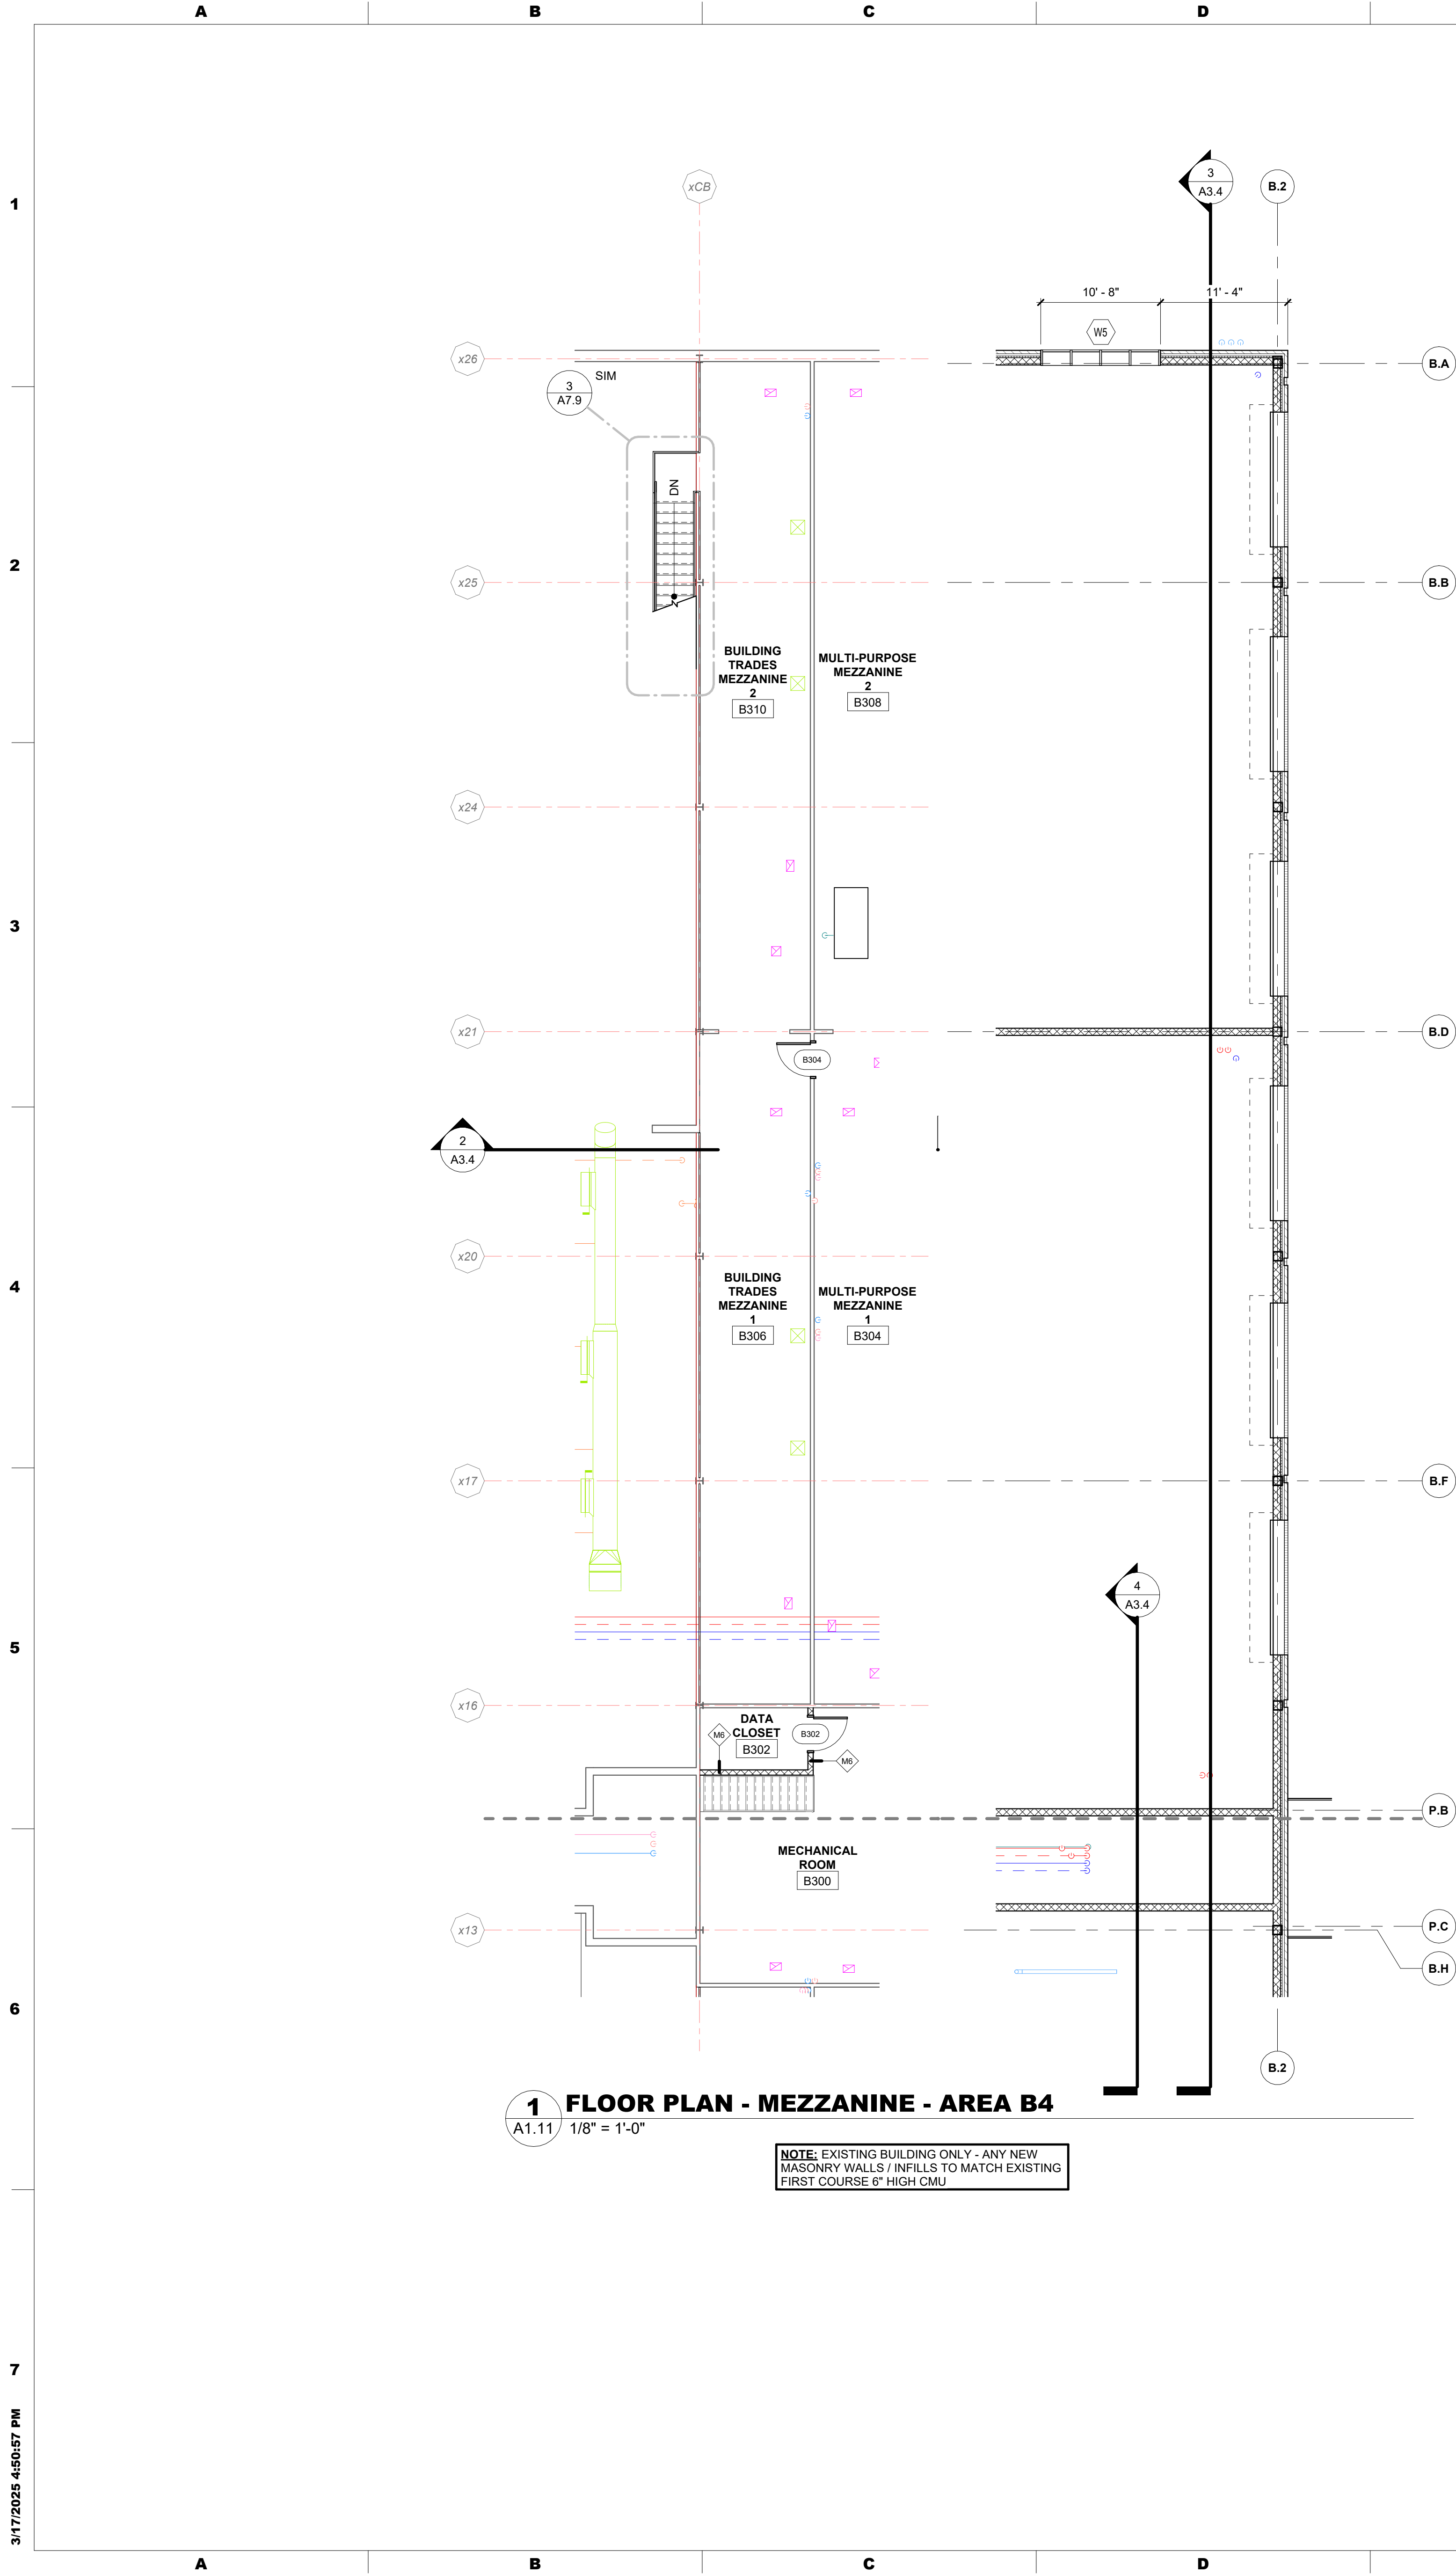

CONSULTANT:

DCIU
Empowering Partnerships For Education

**ADDITIONS AND RENOVATIONS TO THE
FOLCROFT TECHNICAL SCHOOL
DELAWARE COUNTY
INTERMEDIATE UNIT
701 HENDERSON BLVD.
FOLCROFT, PA 19032**

ISSUE DATES

DATE	DESCRIPTION
03/17/2025	BID SET

PROJ #: 21-DCIU-03 **DRAWN BY:** KLG

SHEET TITLE:

**MEZZANINE FLOOR
PLAN - AREA B3/B4**

SHEET NUMBER:

A1.11

BID SET

**MAROTTA/MAIN
ARCHITECTS**
WWW.MAROTTAMAIN.COM

THIS DRAWING IS THE PROPERTY OF THE ARCHITECT. IT IS TO BE USED ONLY FOR THE PROJECT AND SITE SPECIFICALLY IDENTIFIED HEREIN. NO PART OF THIS DRAWING IS TO BE REPRODUCED OR TRANSMITTED IN ANY FORM WITHOUT WRITTEN PERMISSION.