


**GENERAL REFLECTED CEILING PLAN
LEGEND AND NOTES:**

- INDICATES A LIGHTING FIXTURE, REFER TO ELECTRICAL DWGS.
- INDICATES A HVAC DIFFUSER, REFER TO MECHANICAL DWGS.
- INDICATES PYRAMID DIFFUSER, REFER TO FINISH SCHEDULE.
- INDICATES 2X4 A.C.T. CEILING, REFER TO FINISH SCHEDULE.
- INDICATES G.W.B. CEILING, REFER TO FINISH SCHEDULE.


- NOTES:**
- 1.) REFER TO FINISH SCHEDULE FOR CEILING MATERIALS.
 - 2.) REFER TO WALL AND BUILDING SECTIONS FOR INFORMATION RELATED TO SLOPED CEILINGS.
 - 3.) ALL EXPOSED STRUCTURE IS TO BE PAINTED
 - 4.) ALL EXPOSED PM&E ITEMS, INCLUDING SPRINKLER PIPING TO BE PAINTED.


ACOUSTICAL CEILING INSTALLATION




1. THE CONTRACTOR SHALL FIELD CHECK THE PREMISES AND VERIFY THAT THE CEILING LAYOUT SHOWN ON THE DRAWINGS CAN BE ACCOMMODATED AND VERIFY ALL CLEARANCES AS REQUIRED FOR ALL LIGHTING FIXTURES, DUCT WORK, AND SPRINKLERS BEFORE PROCEEDING WITH ANY INSTALLATION. REPORT ANY DISCREPANCIES TO THE ARCHITECT PRIOR TO PROCEEDING.
2. REVIEW CEILING LAYOUT WITH MEP COORDINATION DRAWINGS.
3. CEILING SHALL BE TRUE, FLAT, STRAIGHT AND REGULAR. PROVIDE STABILIZER BARS AS REQUIRE TO DISTRIBUTE LOAD EQUALLY OVER TWO OR MORE RUNNERS.
4. LEVEL CEILING TO BE WITHIN 1/8" IN 12 FEET IN ANY DIRECTION. LEVEL WITH HANGER WIRE TAUT AND PLUMB, WITHOUT KINKING OR BENDING HANGER WIRES. CEILING HEIGHT SHALL MATCH EXISTING UNLESS OTHERWISE NOTED.
5. INSTALL MAX. LENGTHS OF EDGE MOLDING AT INTERSECTION OF CEILING AND VERTICAL SURFACE. MITER ALL CORNERS.
6. COORDINATE INSTALLATION WITH ELECTRICAL, MECHANICAL AND SPRINKLER REQUIREMENTS.
7. INSTALL CEILING TILE HOLD DOWN CLIPS IN ALL VESTIBULES & AIR LOCKS.
8. LAY DIRECTIONAL PATTERN UNITS IN SINGLE DIRECTION.
9. INSTALL CEILING TILE HOLD DOWN CLIPS AT PARTITIONS WITH CUT CEILING TILES.
10. ALL FIXTURE TRIM (LIGHTING, SPEAKER, HVAC GRILLES, ETC.) SHALL BE METAL AND PAINTED TO MATCH ADJACENT CEILING FINISH. PLASTIC TRIM IS NOT ACCEPTABLE UNLESS APPROVED BY THE ARCHITECT.
11. REGULAR CEILING TILE TO BE CUT AND FITTED SNUG AGAINST PARTITIONS. DO NOT SHIM THE GRID TO ALLOW CEILING TILE TO PASS OVER TOP OF PARTITION.
12. FINAL CEILING HEIGHTS TO BE CONFIRMED FOLLOWING FIRE PROTECTION, PLUMBING, MECHANICAL, AND ELECTRICAL COORDINATION

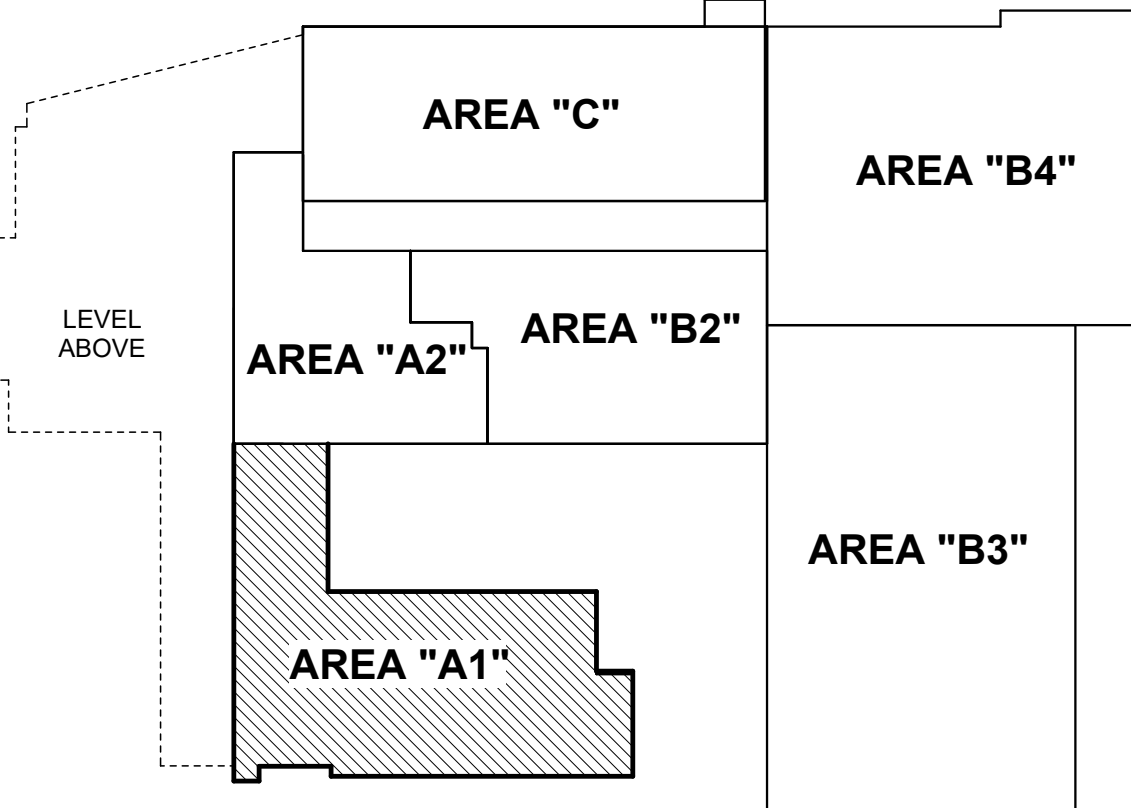

KEY PLAN LEVEL 1

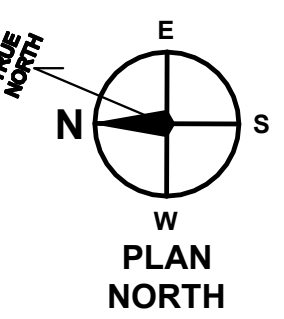

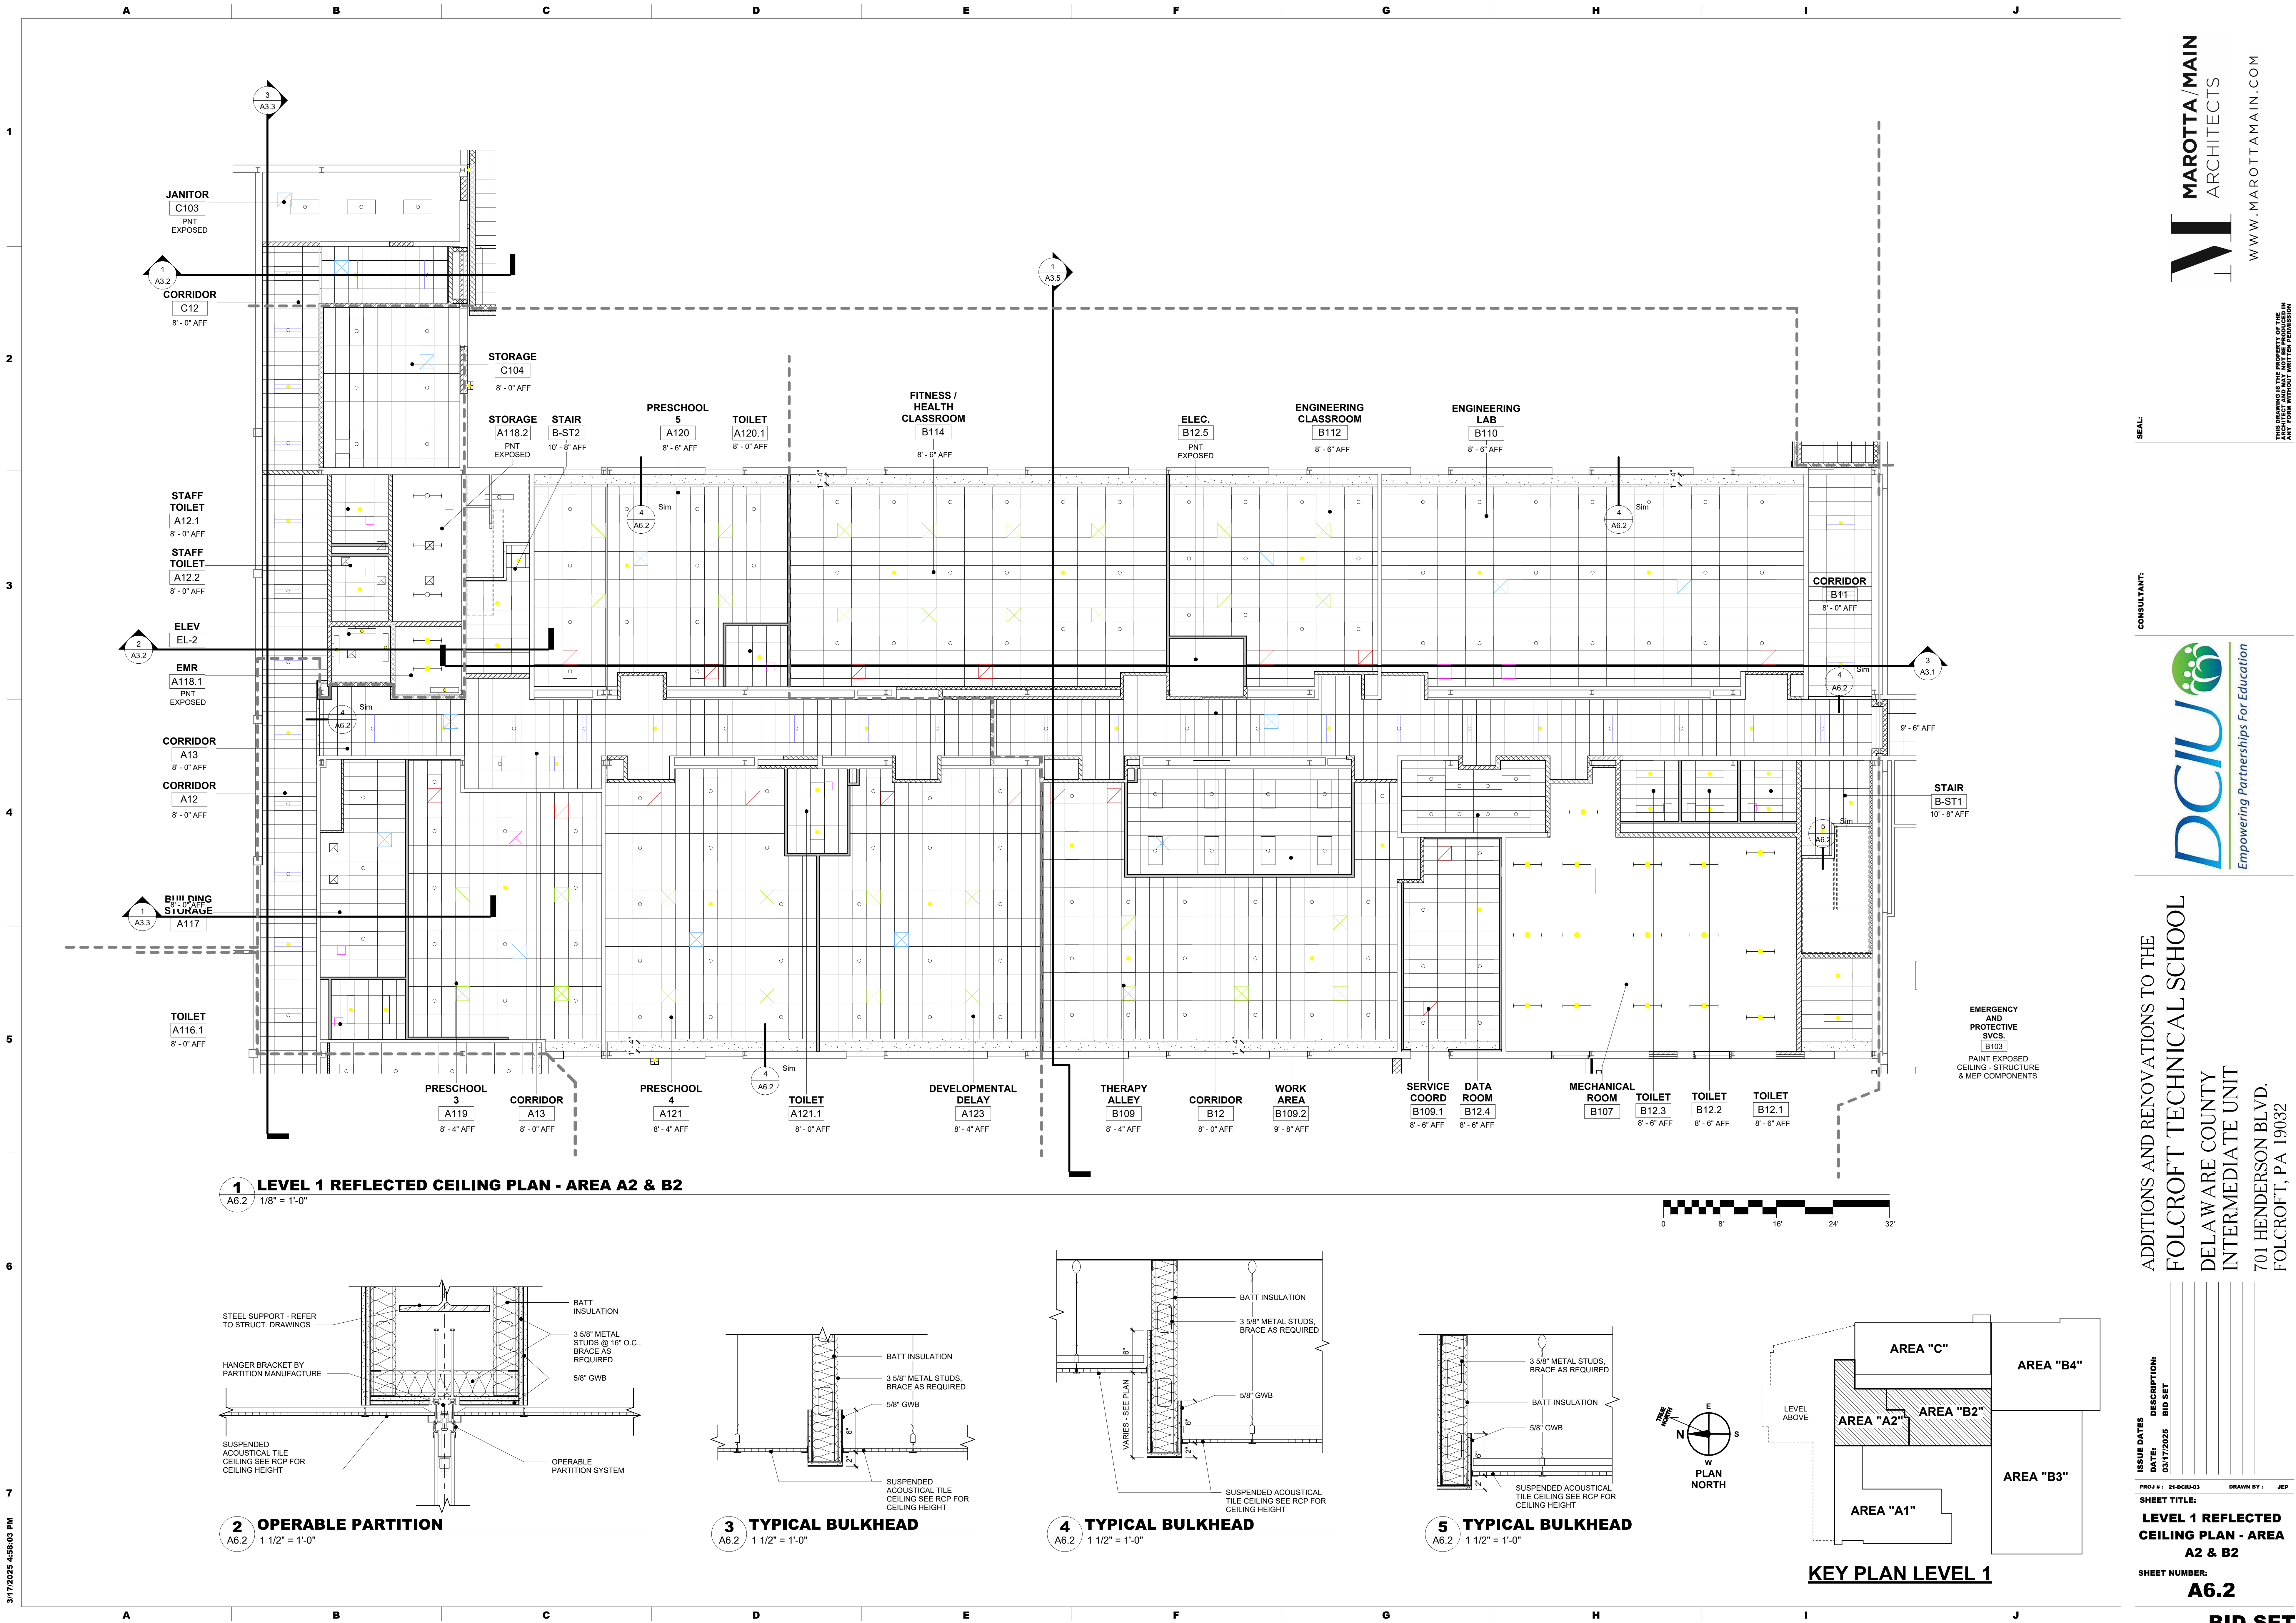

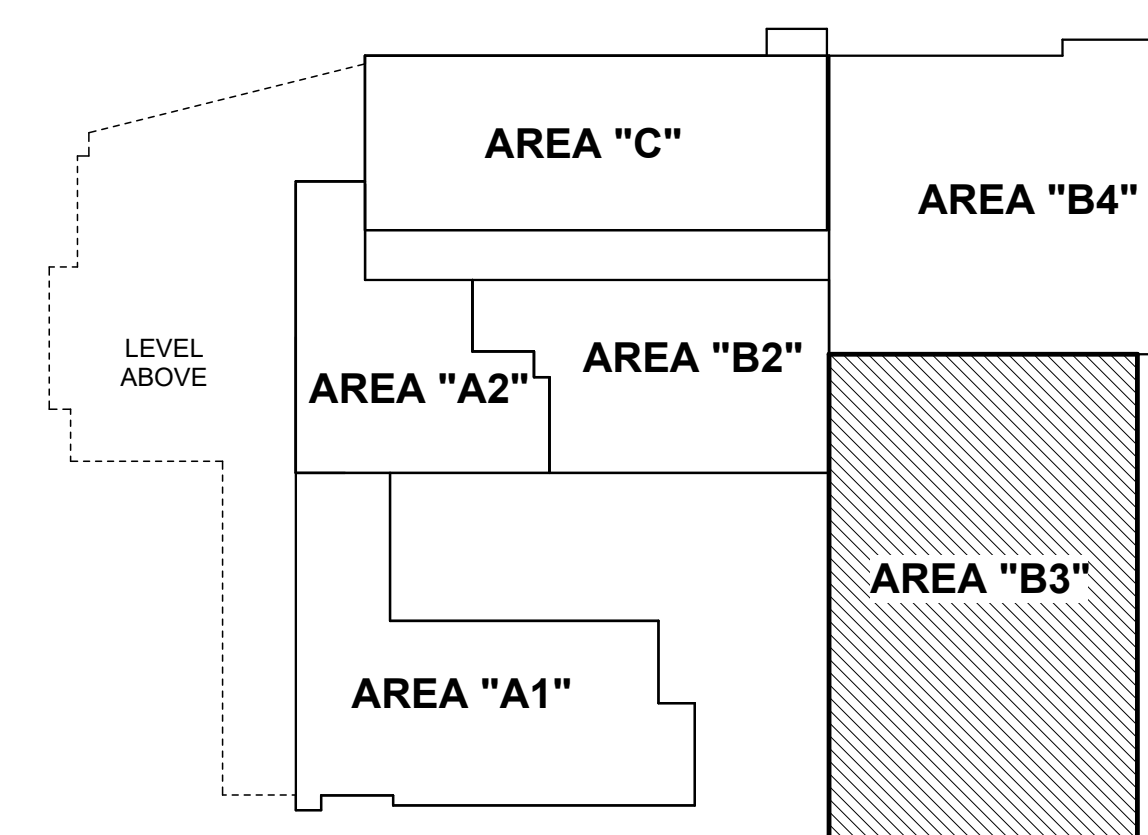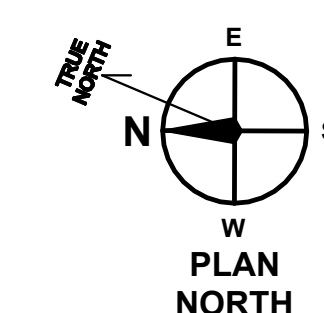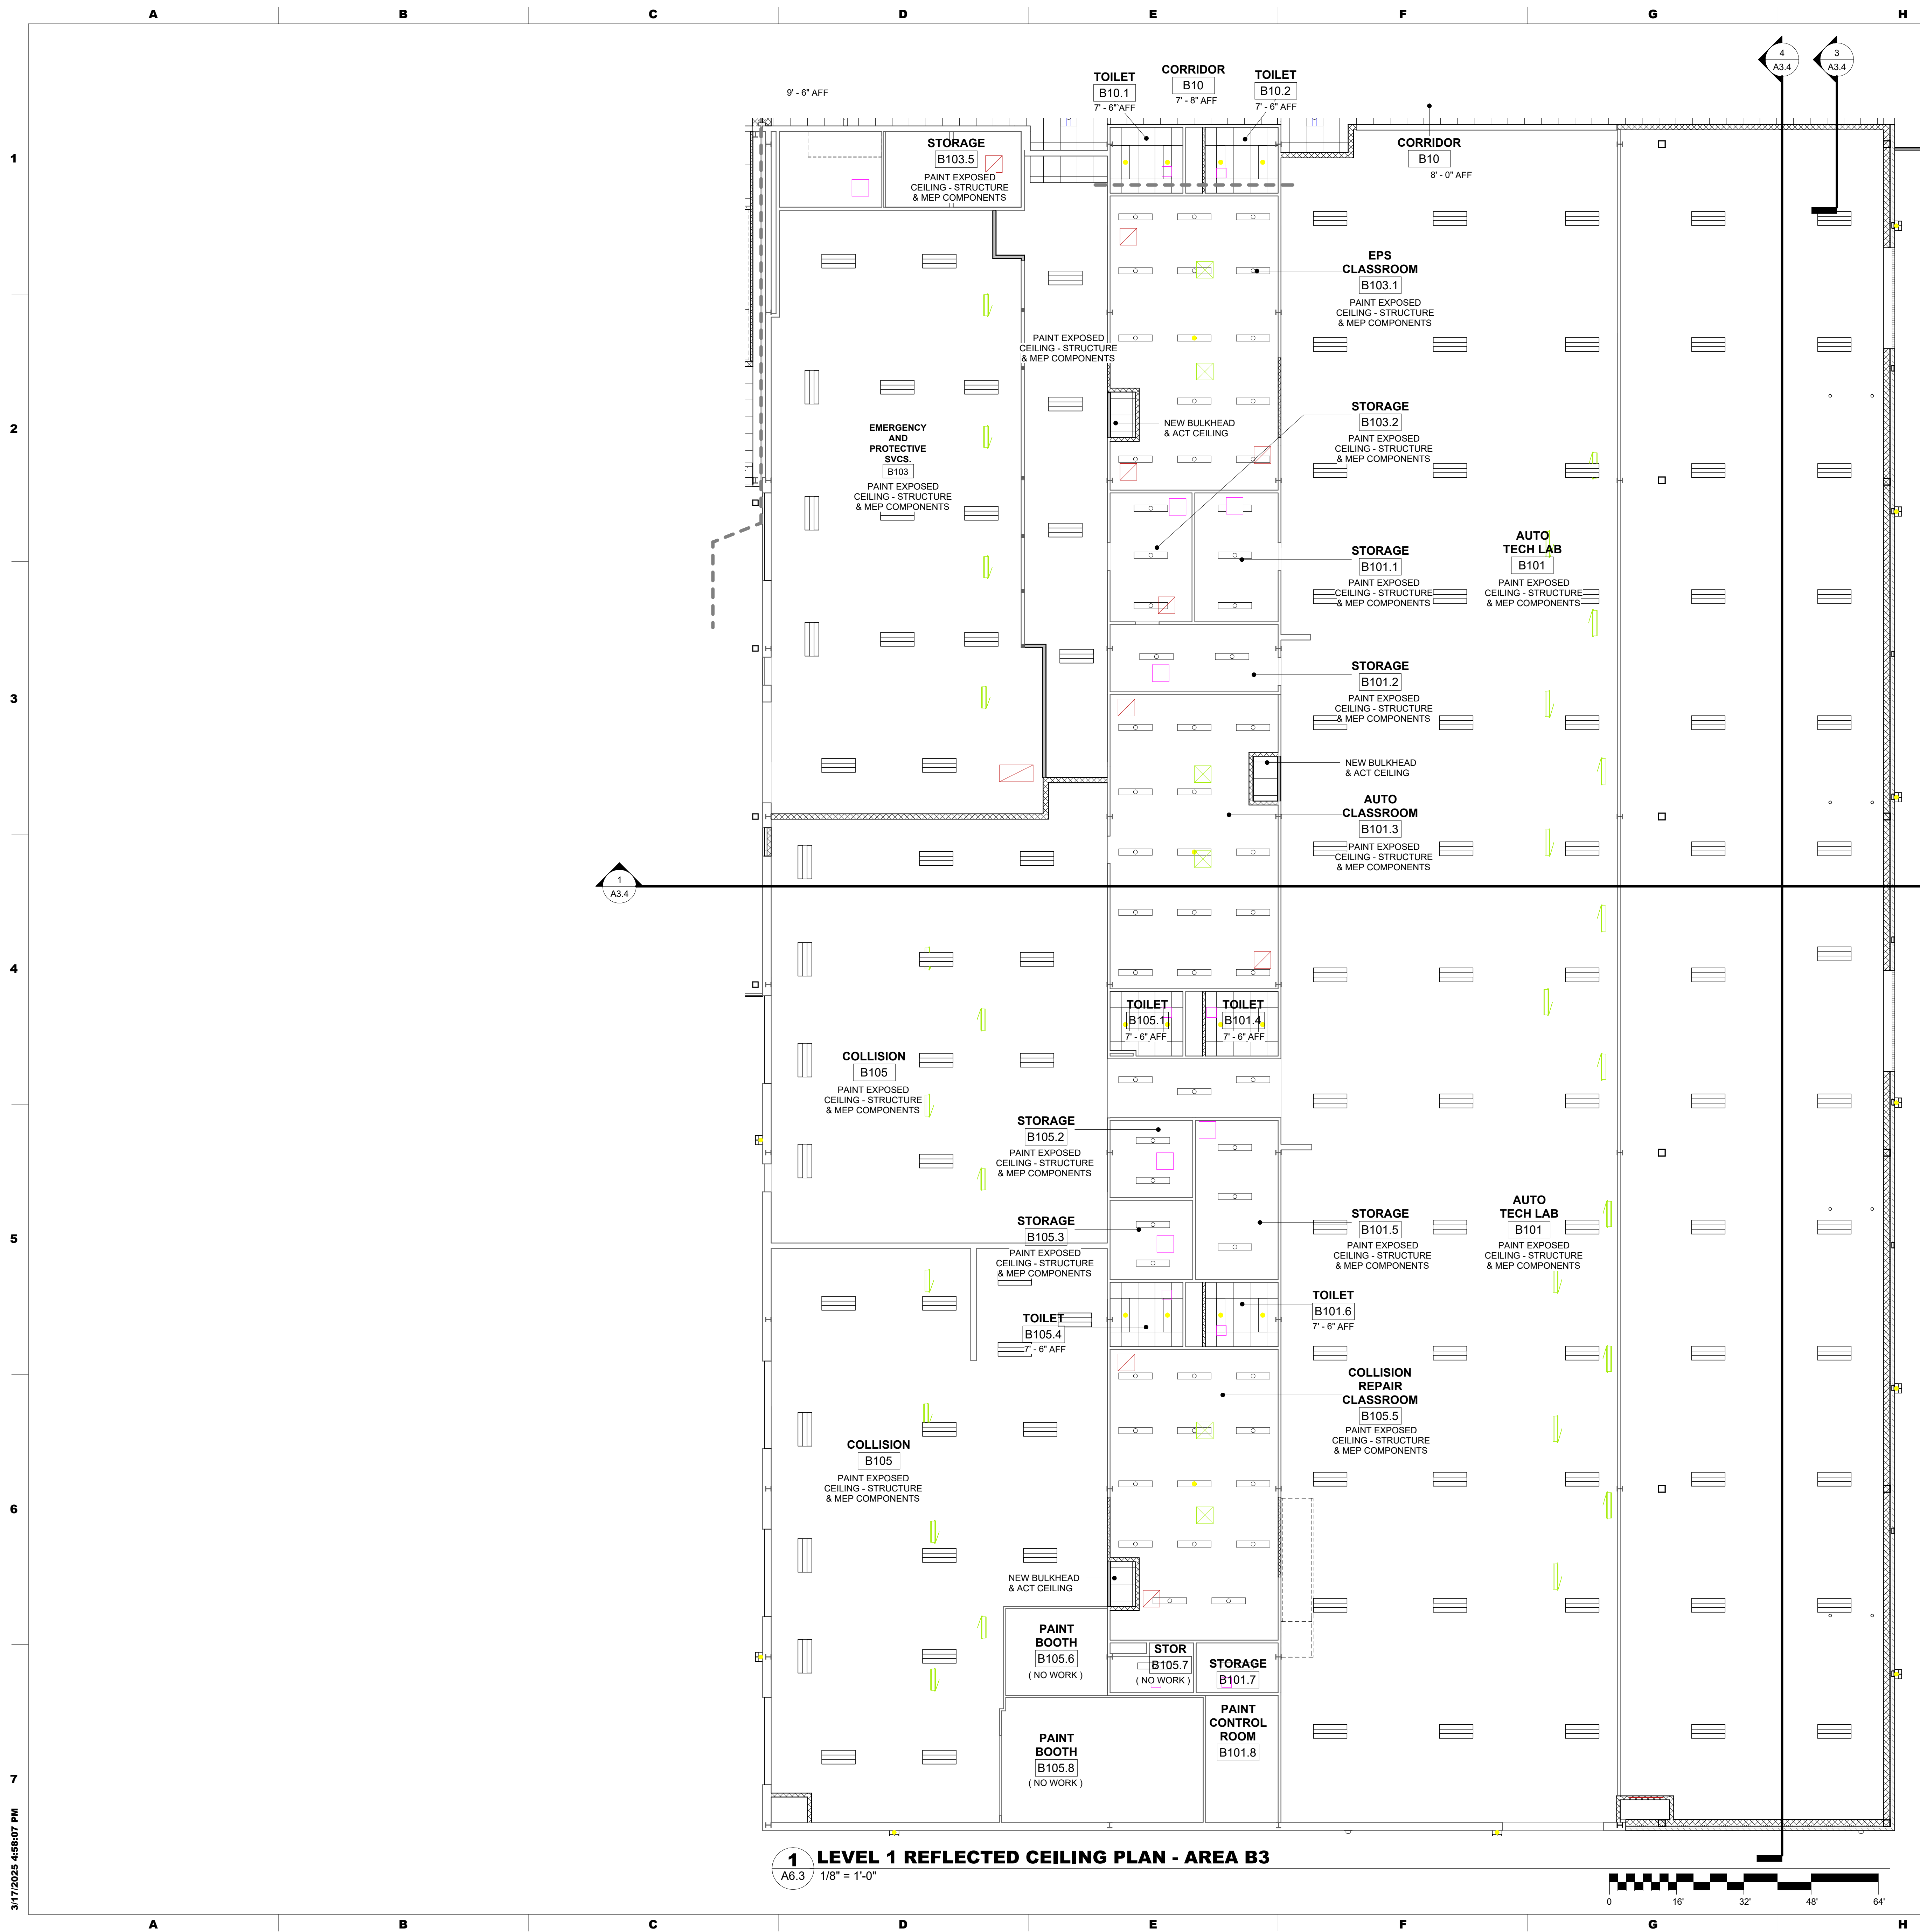

KEY PLAN LEVEL 1

ADDITIONS AND RENOVATIONS TO THE
FOLCROFT TECHNICAL SCHOOL
DELAWARE COUNTY
INTERMEDIATE UNIT
701 HENDERSON BLVD.
FOLCROFT, PA 19032

[illegible]


SHEET TITLE:

**LEVEL 1 REFLECTED
CEILING PLAN - AREA
B3**

SHEET NUMBER:

A6.3

BID SET

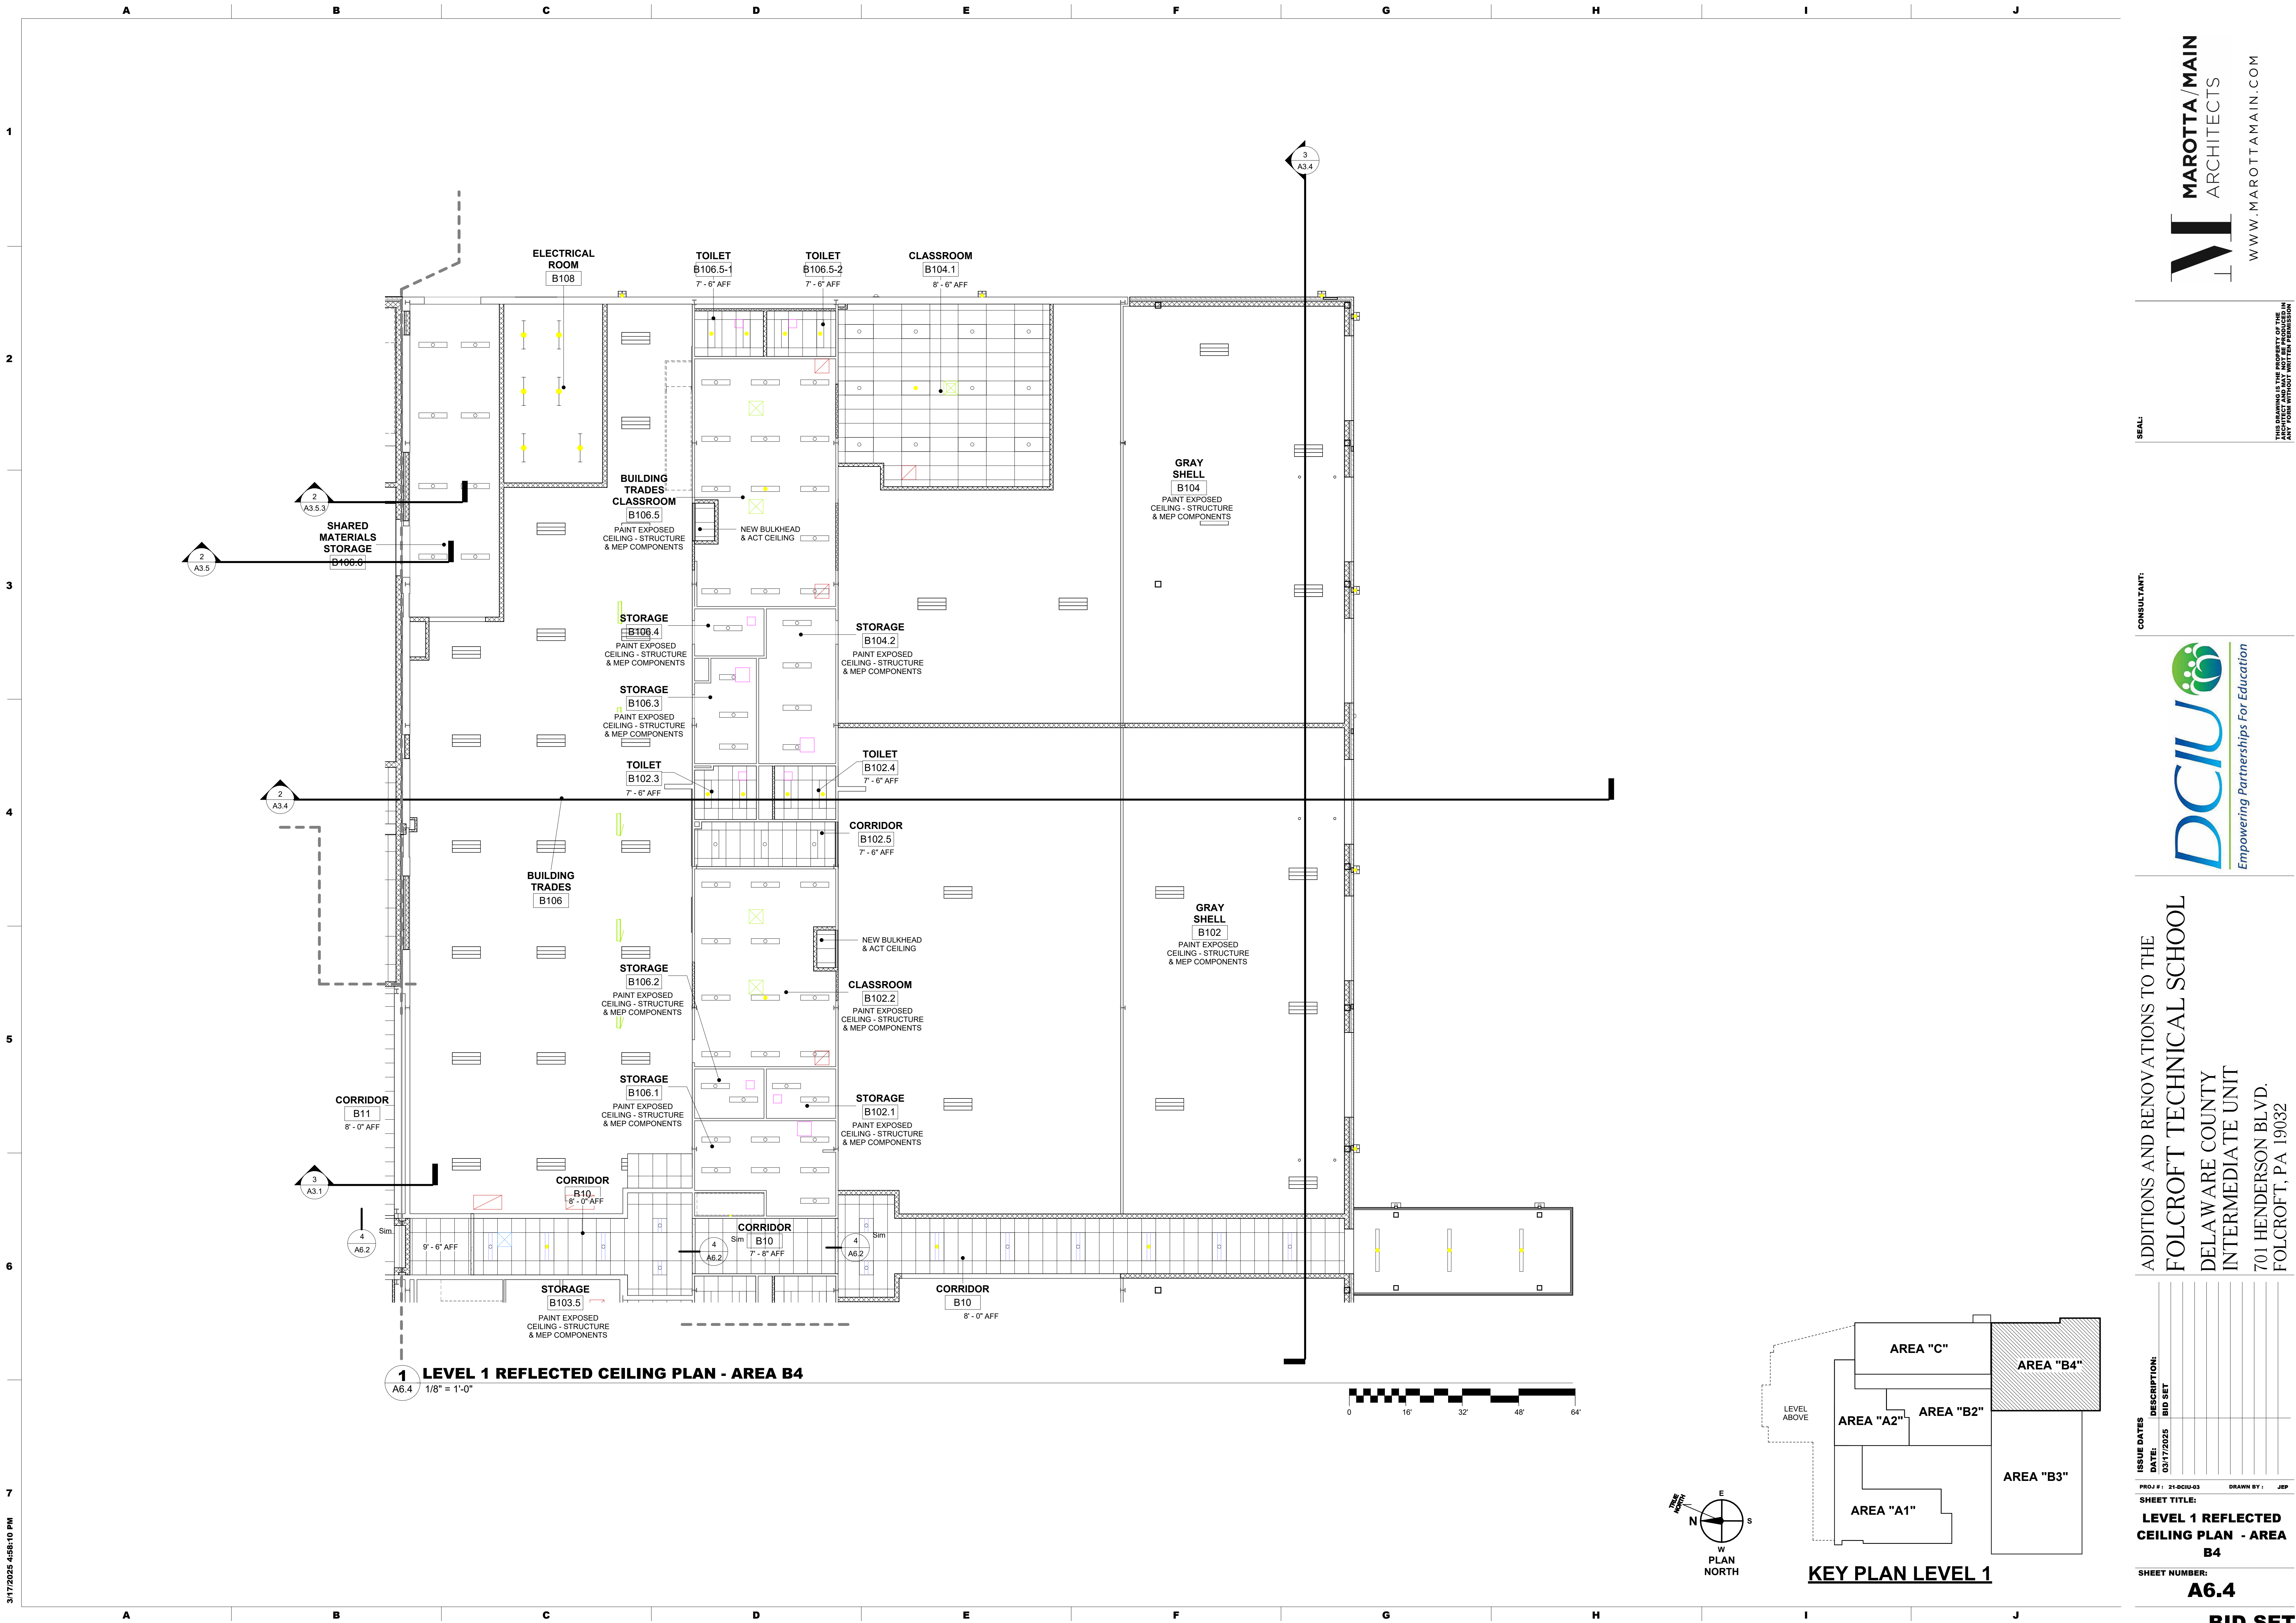

SEAL:

CONSULTANT:

DCIU

Empowering Partnerships For Education

ADDITIONS AND RENOVATIONS TO THE
FOLCROFT TECHNICAL SCHOOL
DELAWARE COUNTY
INTERMEDIATE UNIT
701 HENDERSON BLVD.
FOLCROFT, PA 19032

ISSUE DATES

DATE: 03/17/2025

PROJ # : 21-DCIU-03

SHEET TITLE:
**LEVEL 1 REFLECTED
CEILING PLAN - AREA
B4**

SHEET NUMBER:

DESCRIPTION:

BID SET

DRAWN BY: JEP

A6.4


BID SET

MAROTTA/MAIN
ARCHITECTS

WWW.MAROTTAMAIN.COM


THIS DRAWING IS THE PROPERTY OF THE
FIRM. IT IS TO BE USED ONLY FOR THE
PROJECT AND SITE SPECIFICALLY IDENTIFIED
HEREIN. NO PART OF THIS DRAWING IS TO
BE REPRODUCED OR TRANSMITTED IN ANY
FORM WITHOUT WRITTEN PERMISSION.



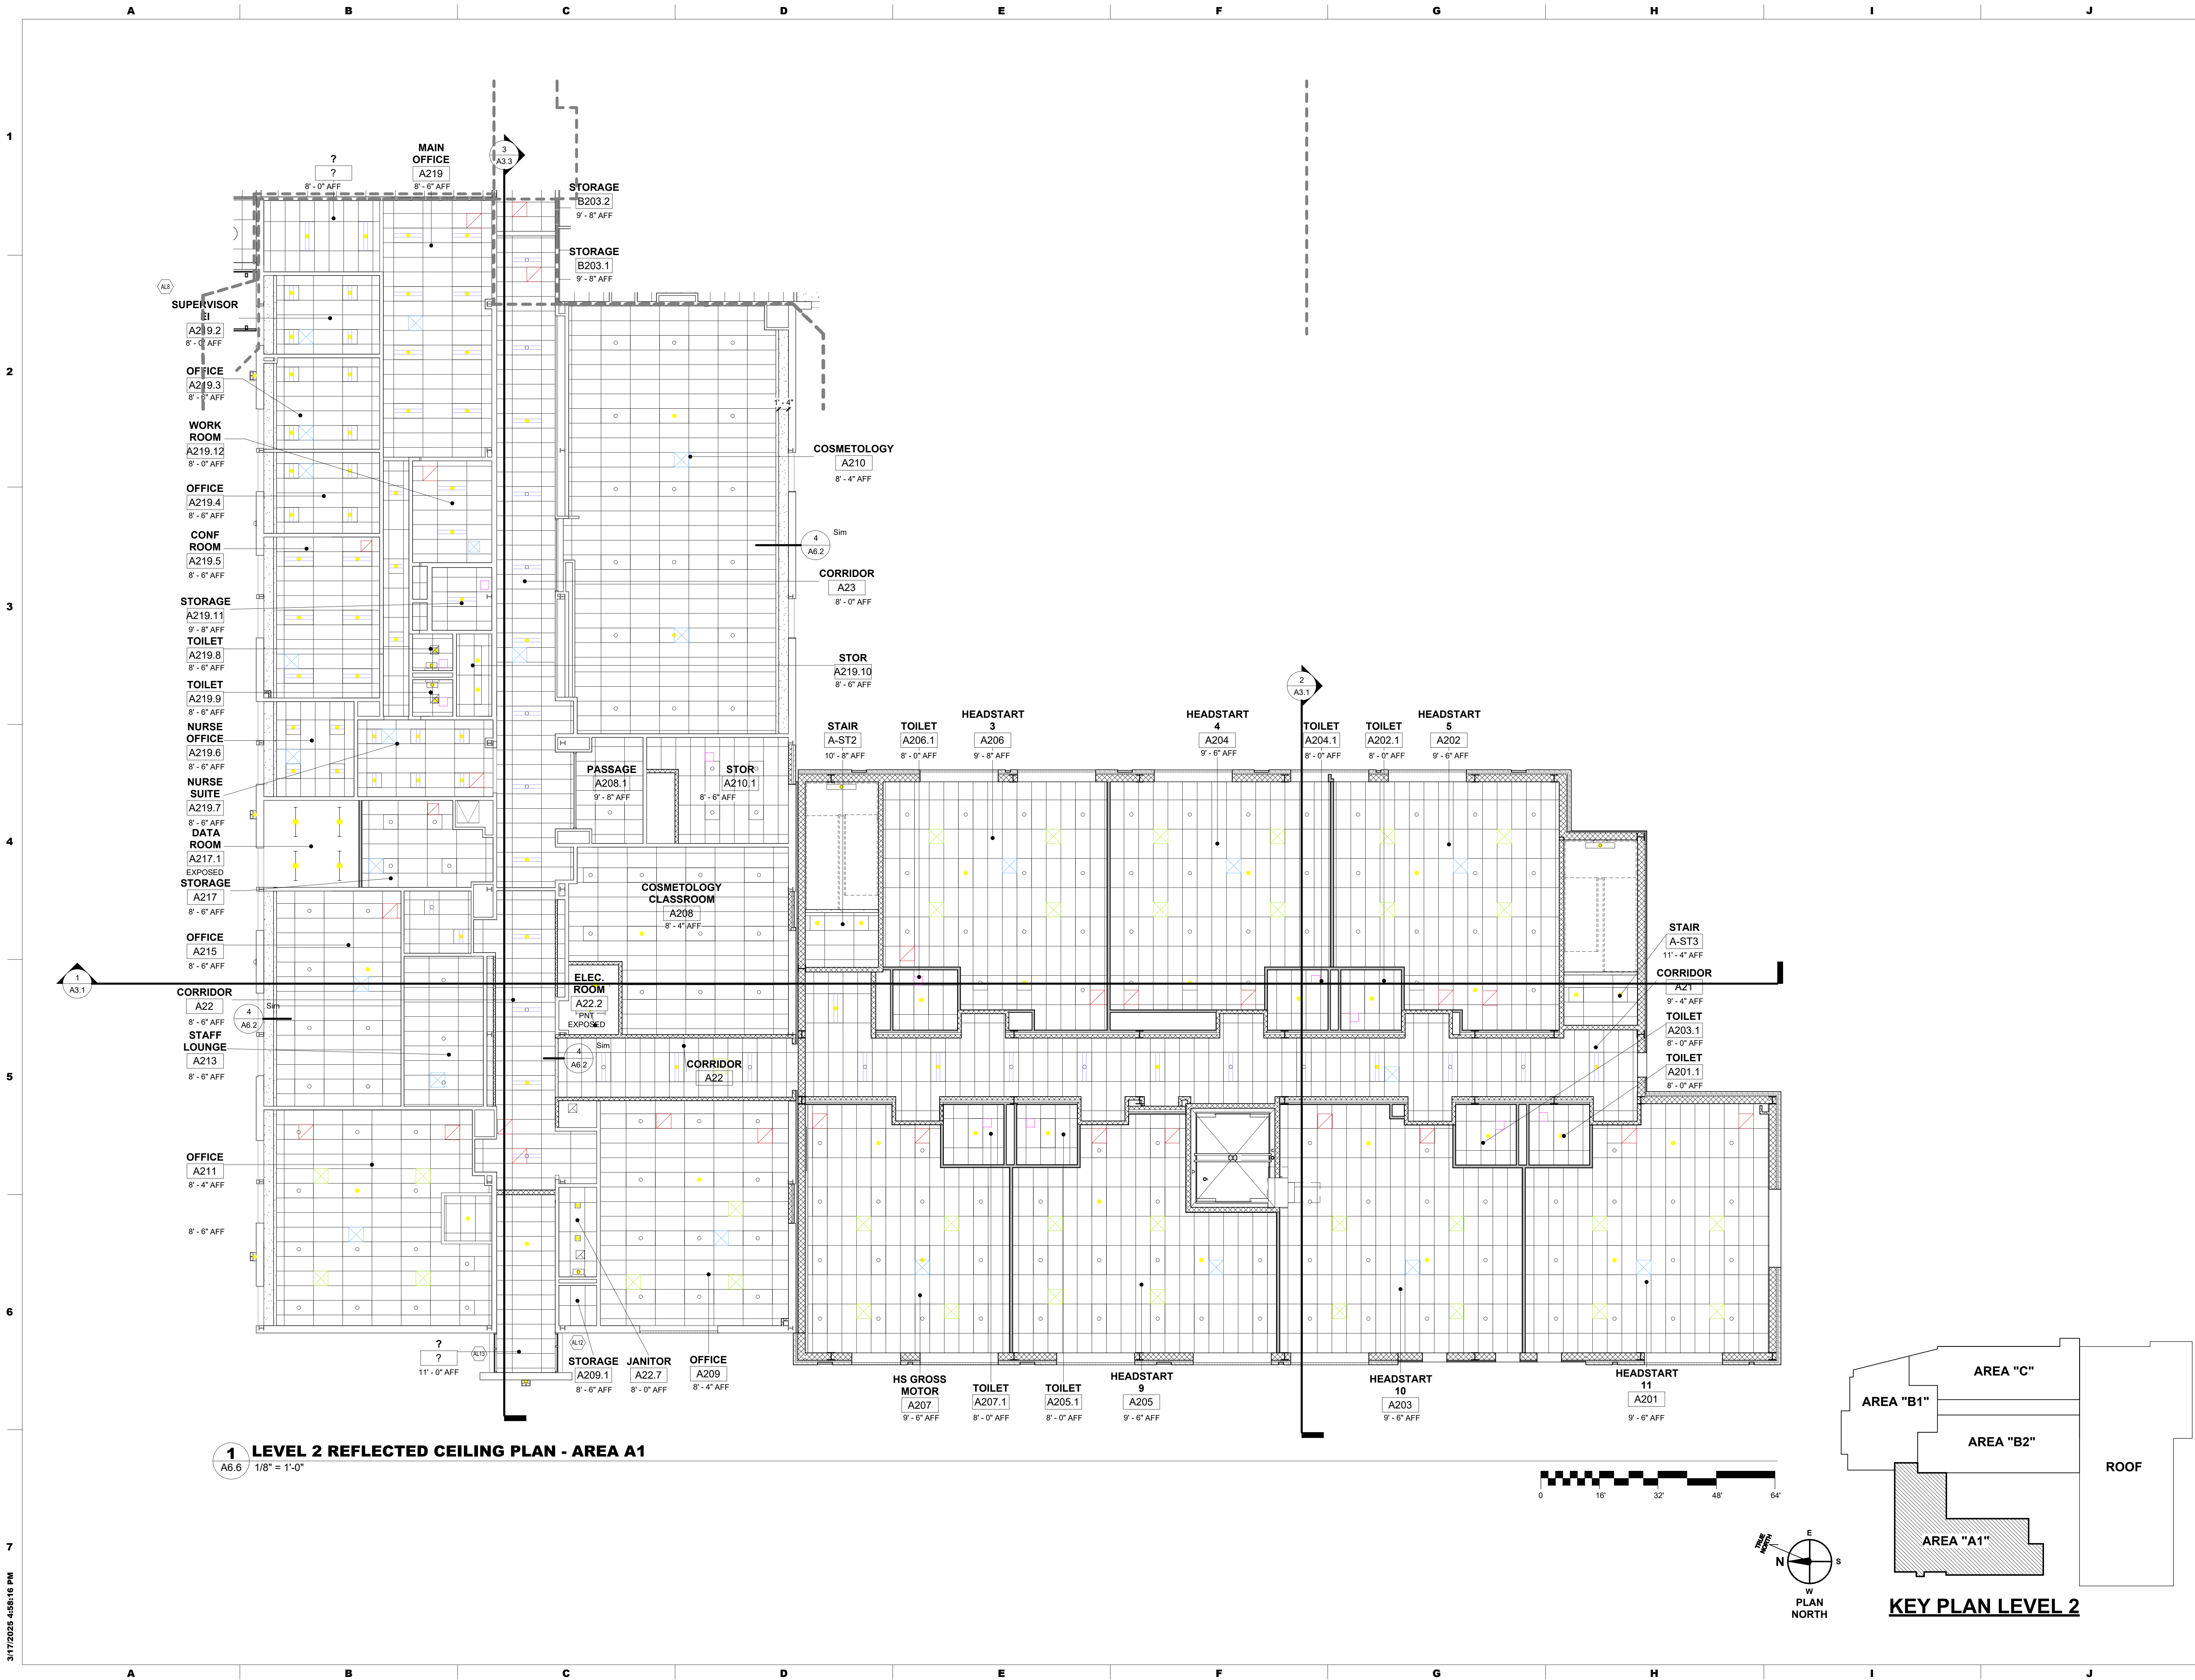


1 LEVEL 2 REFLECTED CEILING PLAN - AREA A1
A6.6 1/8" = 1'-0"

KEY PLAN LEVEL 2

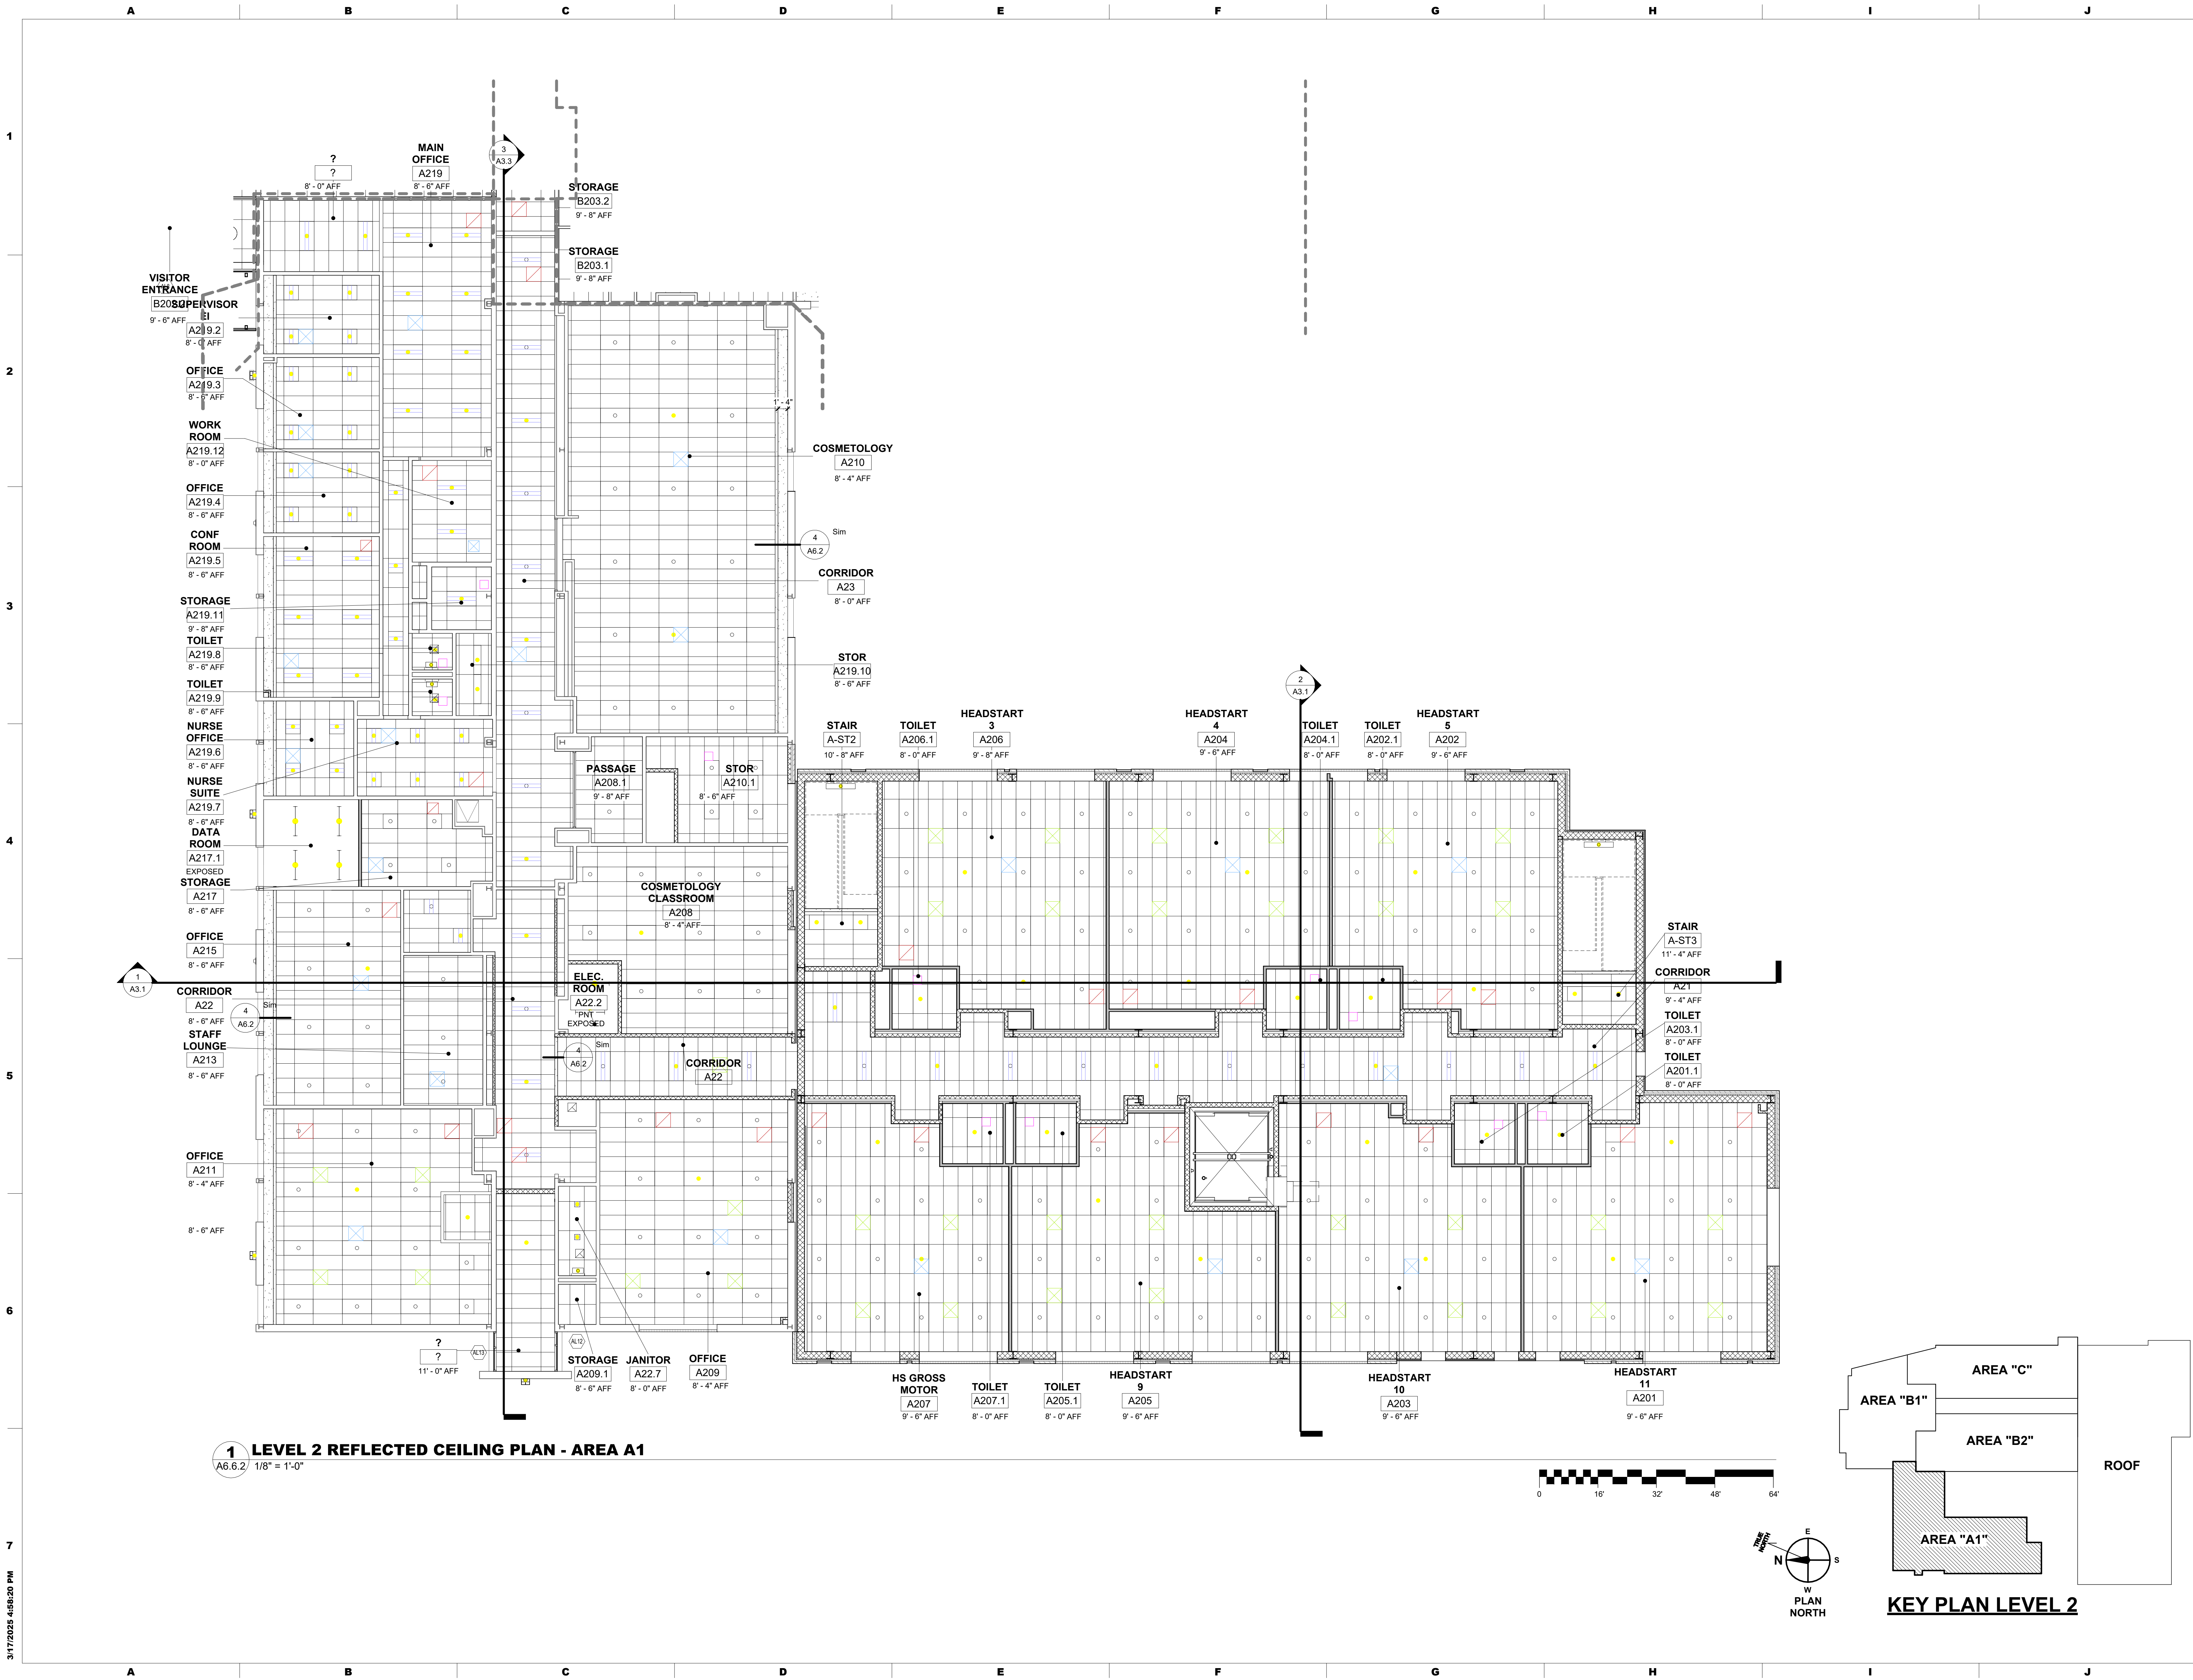

1 LEVEL 2 REFLECTED CEILING PLAN - AREA A1
A6.6.2 1/8" = 1'-0"

KEY PLAN LEVEL 2

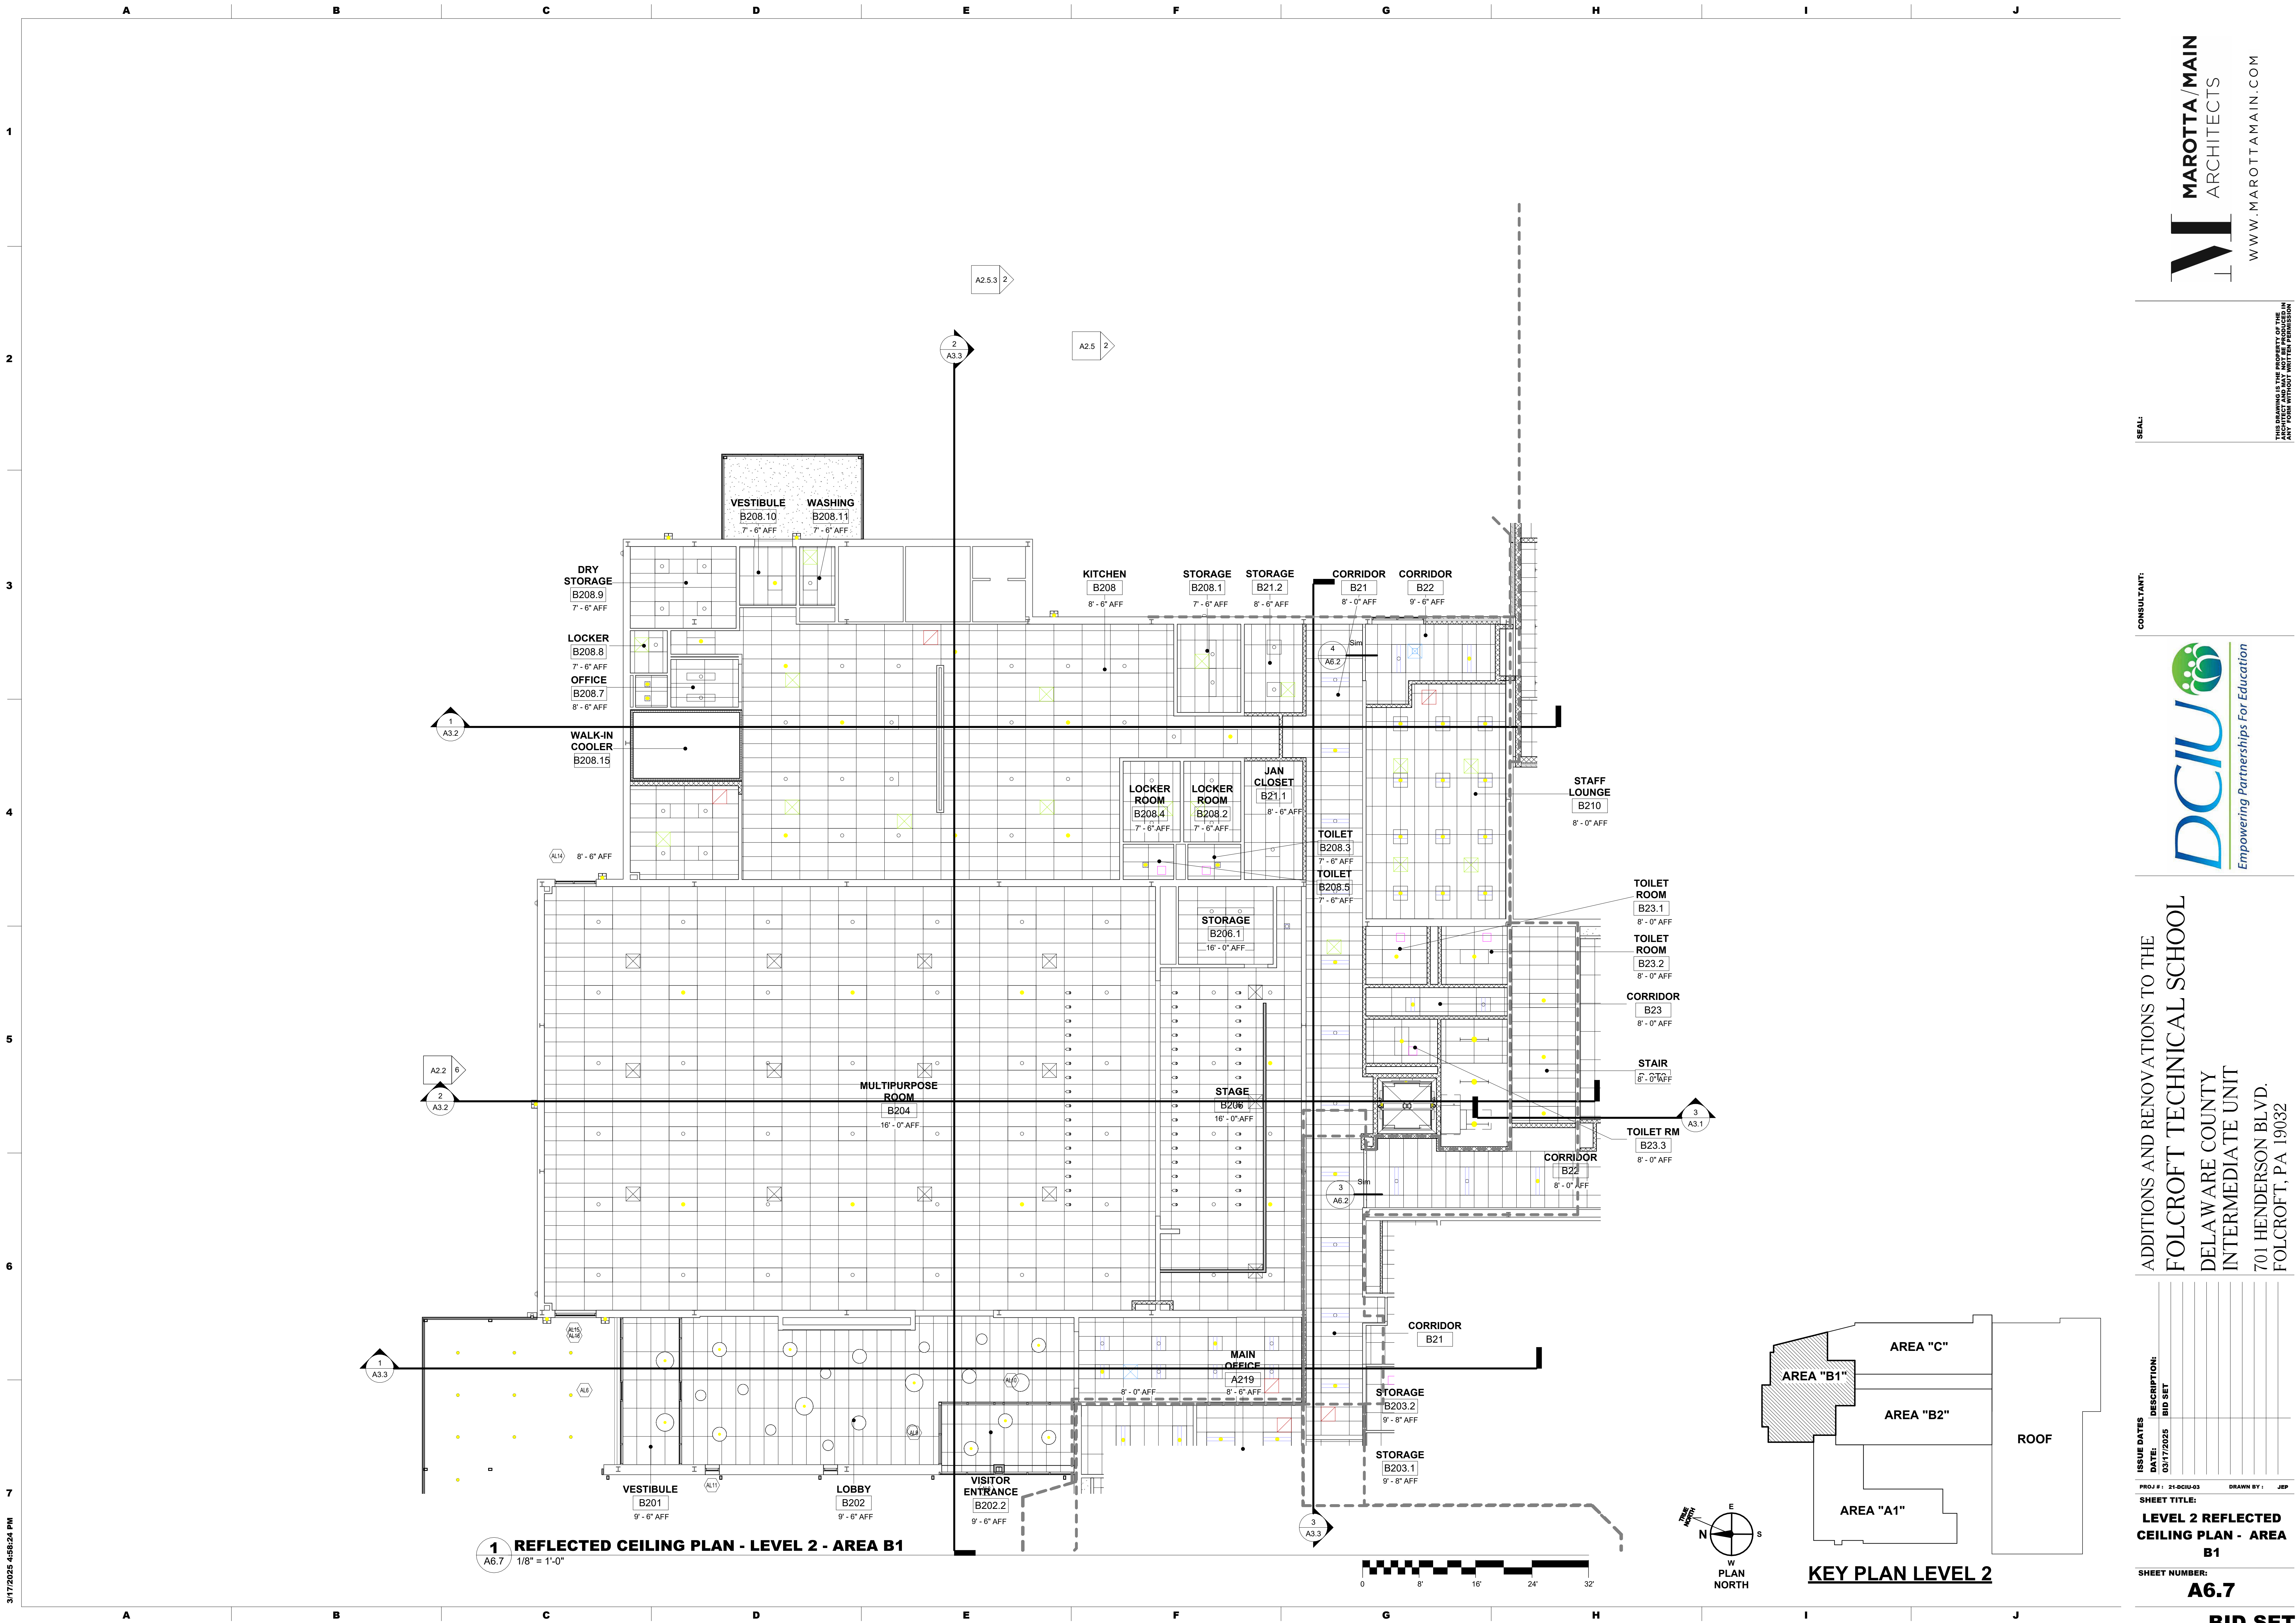

SEAL:

THIS DRAWING IS THE PROPERTY OF THE ARCHITECT. IT IS TO BE USED ONLY FOR THE PROJECT AND SITE SPECIFICALLY IDENTIFIED HEREIN. ANY REUSE OR MODIFICATION WITHOUT WRITTEN PERMISSION IS PROHIBITED.

CONSULTANT:




ADDITIONS AND RENOVATIONS TO THE
FOLCROFT TECHNICAL SCHOOL
DELAWARE COUNTY
INTERMEDIATE UNIT
701 HENDERSON BLVD.
FOLCROFT, PA 19032

ISSUE DATES:

DATE	DESCRIPTION
03/17/2025	BID SET

PROJ #1: 21-DCIU-03
SHEET TITLE:
LEVEL 2 REFLECTED CEILING PLAN - AREA B1
SHEET NUMBER:
A6.7

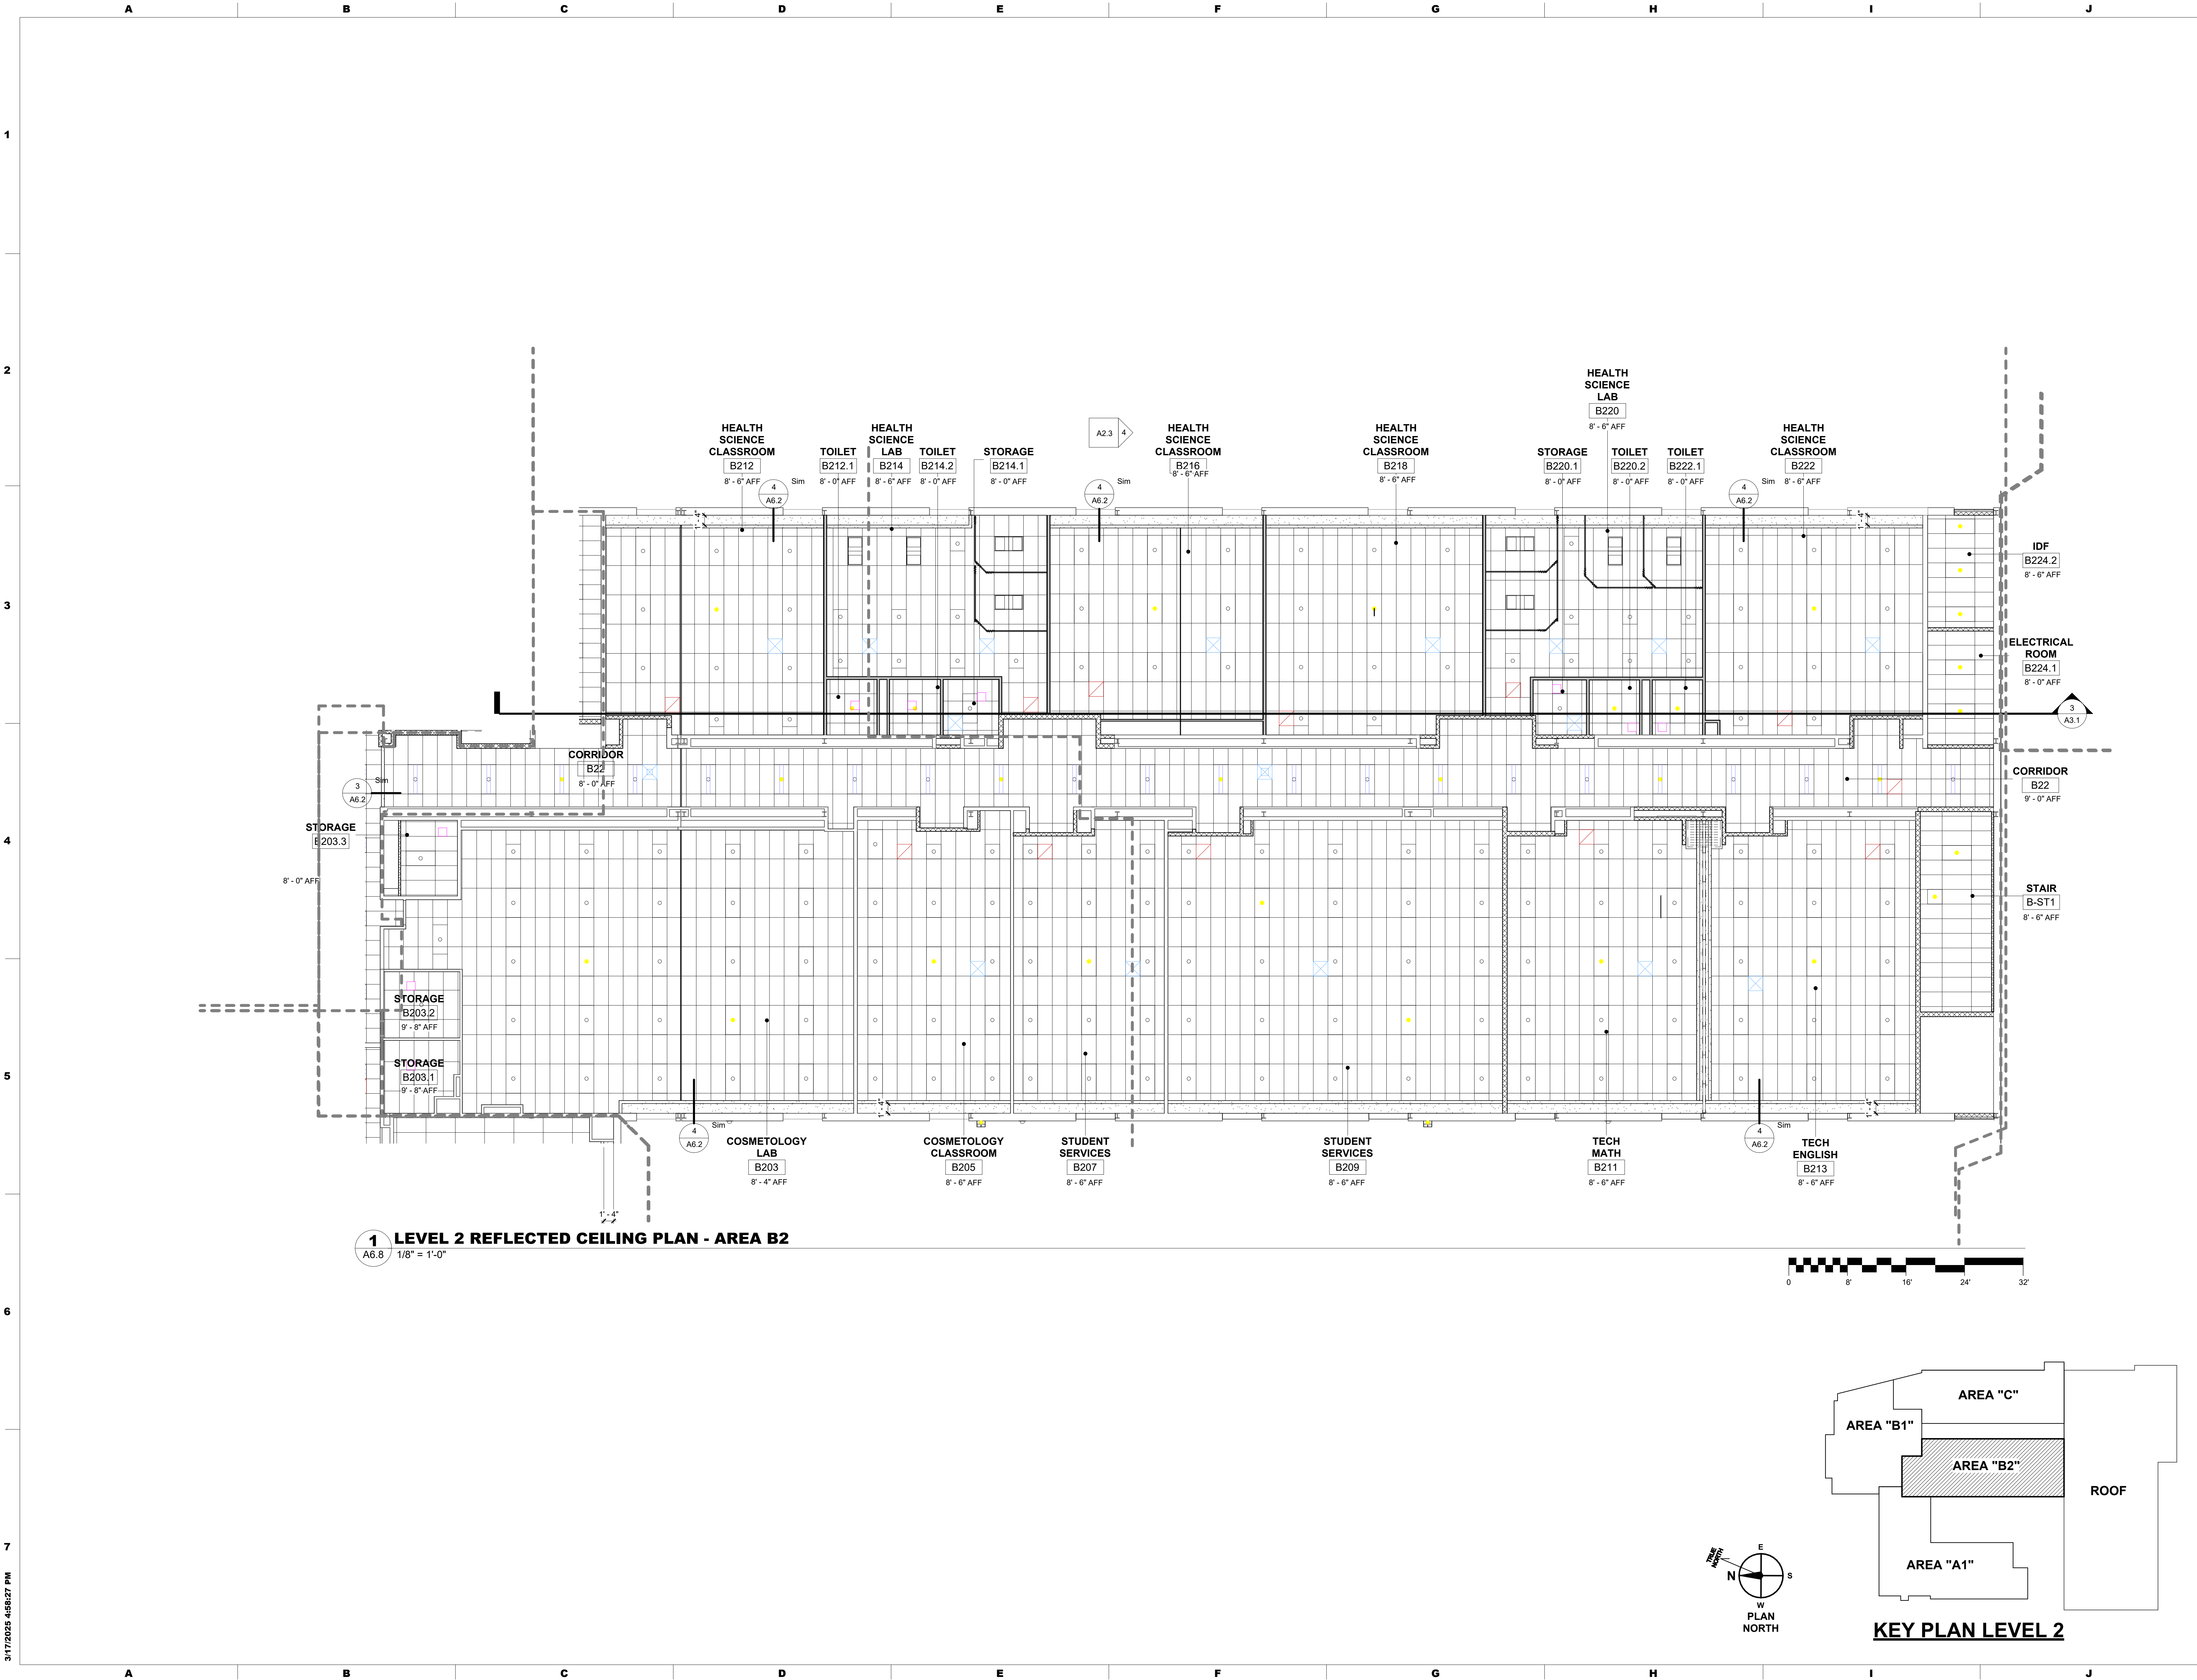

SEAL:

CONSULTANT:



Empowering Partnerships For Education

ADDITIONS AND RENOVATIONS TO THE
FOLCROFT TECHNICAL SCHOOL
DELAWARE COUNTY
INTERMEDIATE UNIT
701 HENDERSON BLVD.
FOLCROFT, PA 19032

ISSUE DATES	DESCRIPTION
DATE:	BID SET
03/17/2025	

PROJ # : 21-DCIU-03 DRAWN BY : JEP


SHEET TITLE:
**LEVEL 2 REFLECTED
CEILING PLAN - AREA
B2**

SHEET NUMBER:
A6.8

BID SET

3/17/2025 4:58:27 PM



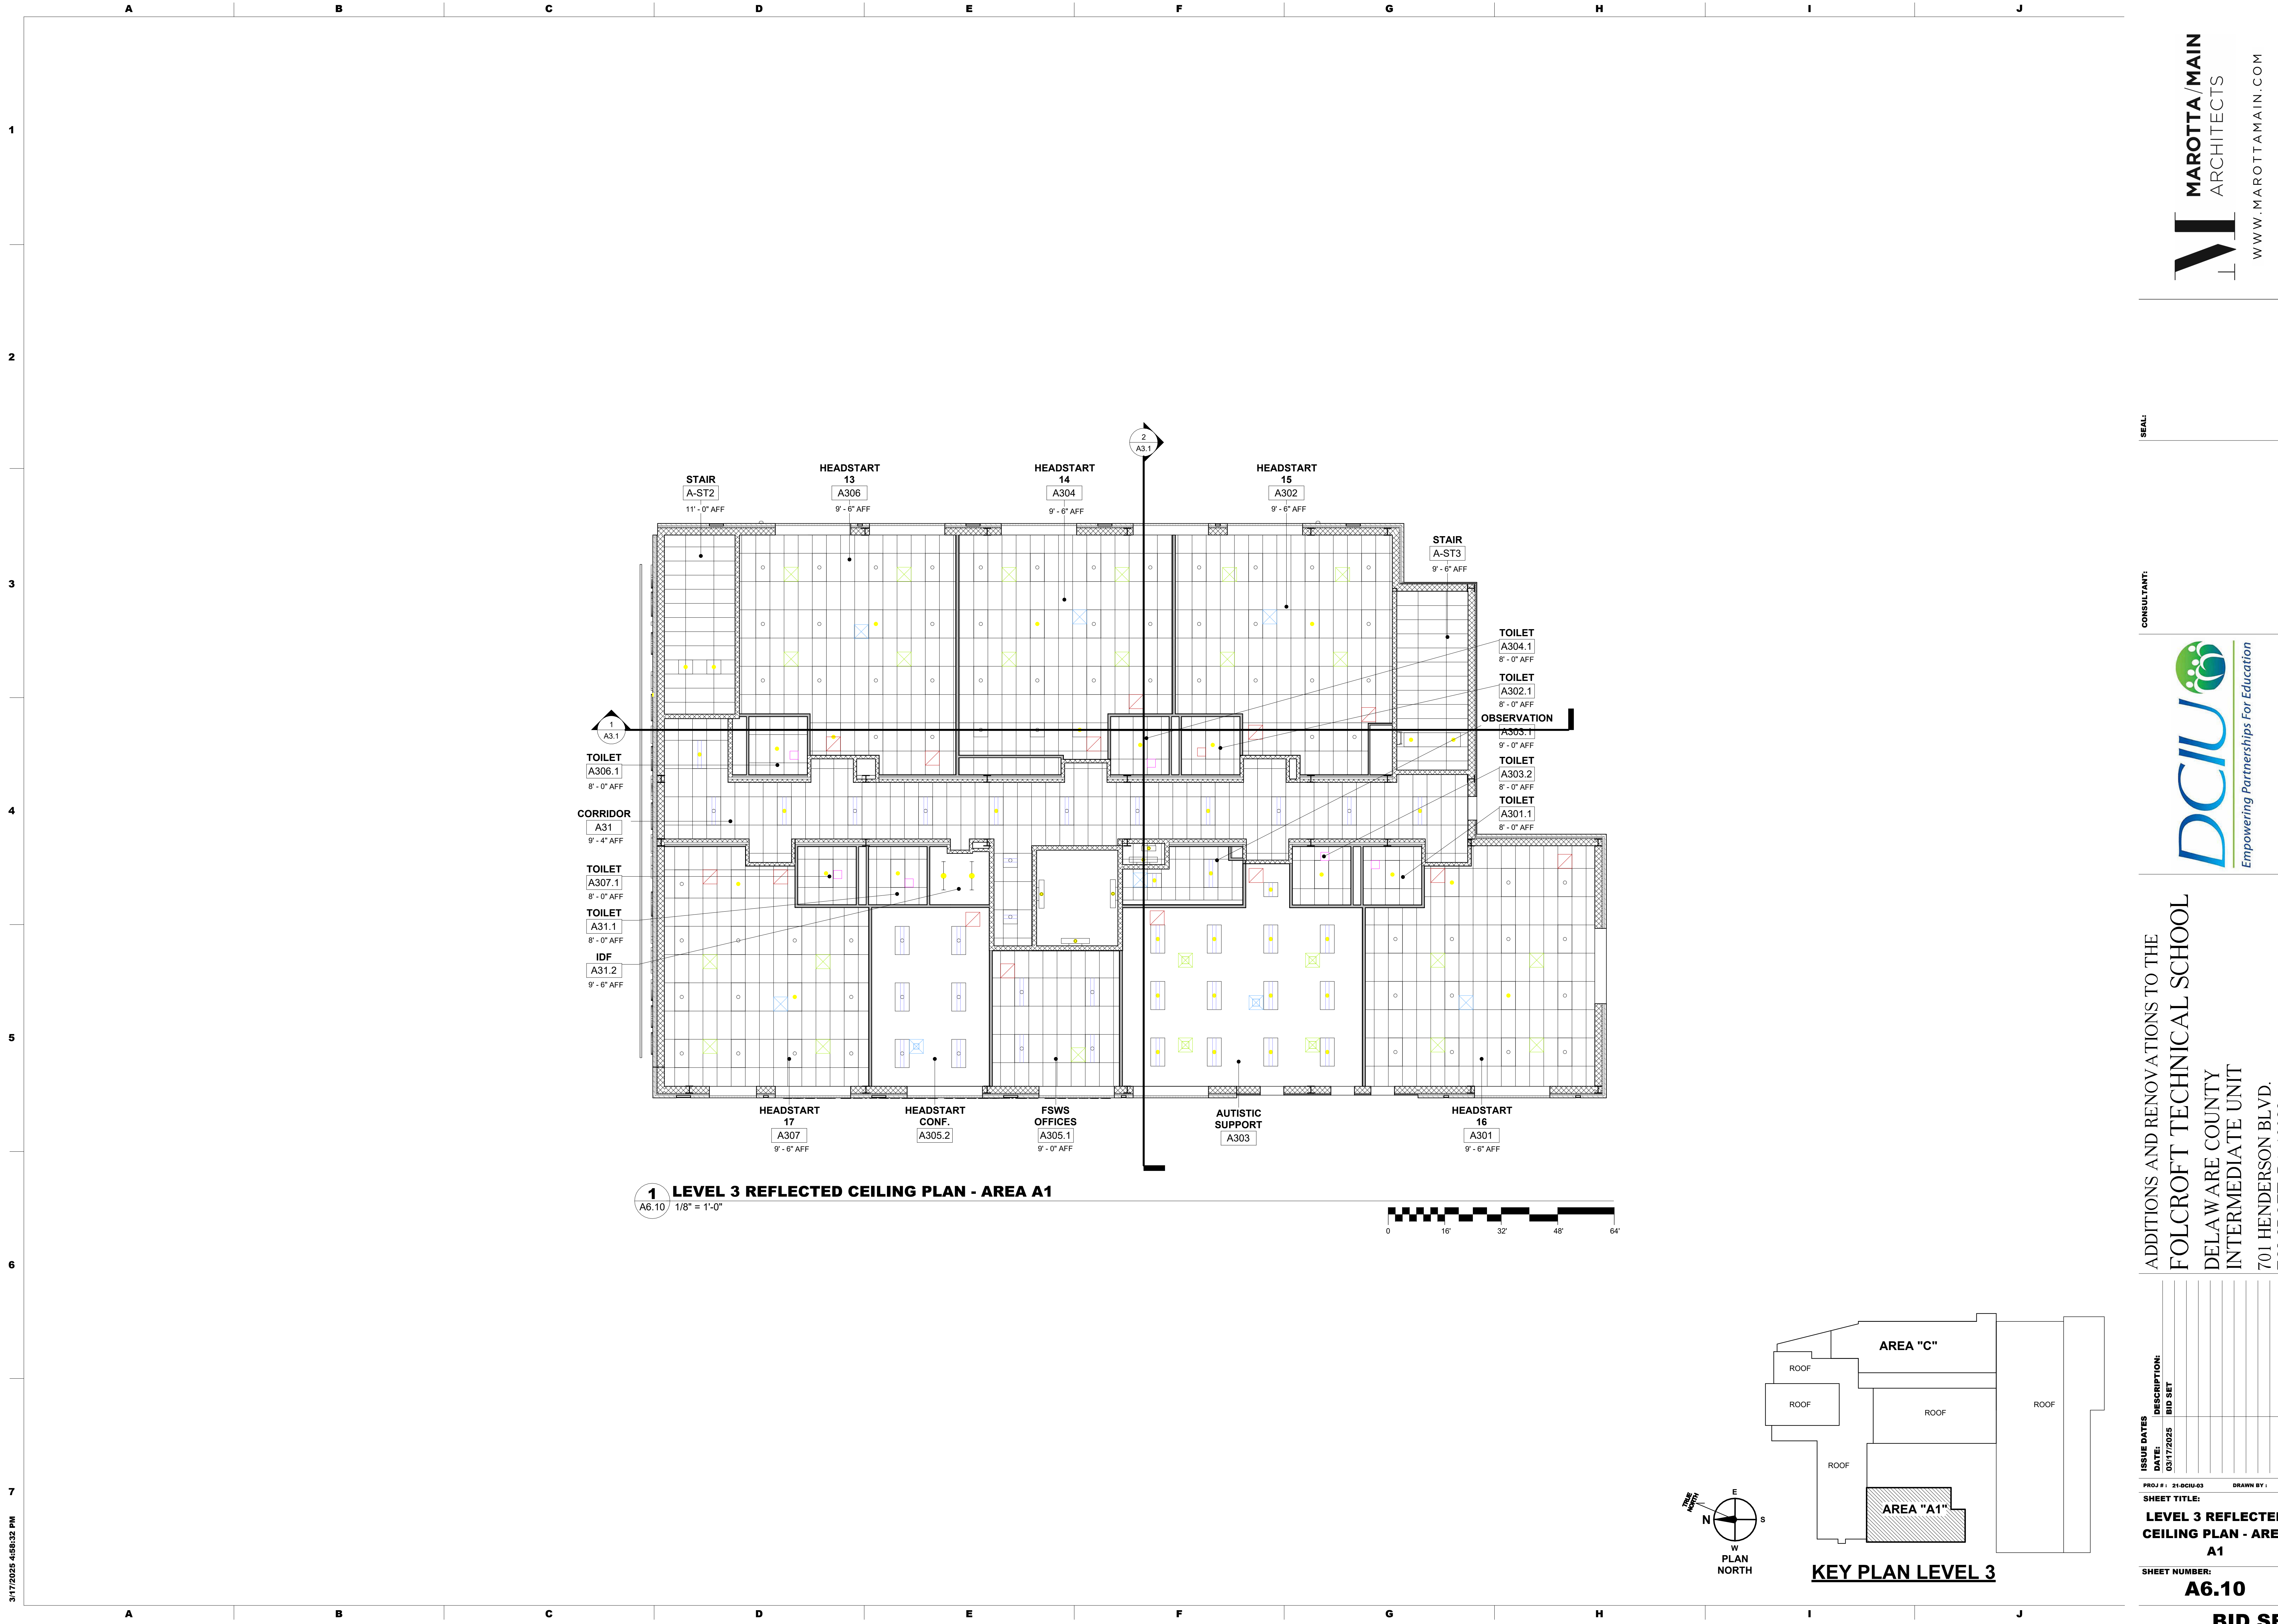

SEAL:

CONSULTANT:

MAROTTA/MAIN

ARCHITECTS

WWW.MAROTTAMAIN.COM

DCIU

Empowering Partnerships For Education

ADDITIONS AND RENOVATIONS TO THE

FOLCROFT TECHNICAL SCHOOL

DELAWARE COUNTY

INTERMEDIATE UNIT

701 HENDERSON BLVD.

FOLCROFT, PA 19032

ISSUE DATES

DATE: 03/17/2025

DESCRIPTION: BID SET

PROJ # : 21-DCIU-03

DRAWN BY : JEP

SHEET TITLE:

LEVEL 3 REFLECTED

CEILING PLAN - AREA

A1

SHEET NUMBER:

A6.10

BID SET

