


ENGINEER: MICHAEL GALANTE PE 334 W. FRONT STREET MEDIA, PA 19063 PHONE: 1-856-404-0540 OWNER: CHESTER UPLAND SCHOOL DISTRICT 1350 EDMONT AVENUE CHESTER, PA 19013	DATE: _____ MICHAEL D. GALANTE PA PROFESSIONAL ENGINEER Lic. No. PE080959
MG ENGINEERING ASSOCIATES, LLC 334 W. FRONT STREET MEDIA, PA 19063 PHONE: 1-856-404-0540 WWW.MGEASSOC.COM	



CHESTER UPLAND
SCHOOL OF THE
ARTS




BEFORE YOU DIG ANYWHERE

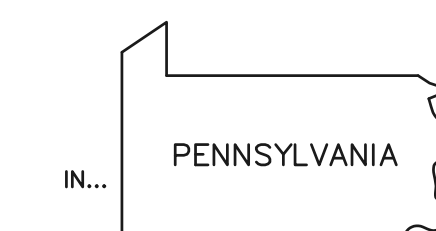

STOP! CALL 1-800-242-1776

OR 811
(TOLL FREE)
PA LAW REQUIRES 3 WORKING DAYS NOTICE
FOR CONSTRUCTION PHASE AND 10
WORKING DAYS NOTICE IN DESIGN STAGE
PENNSYLVANIA ONE CALL SYSTEM, Inc.
ALL TRENCHING, SHEETING AND SHORING
SHALL BE IN STRICT ACCORDANCE
WITH OSHA STANDARDS

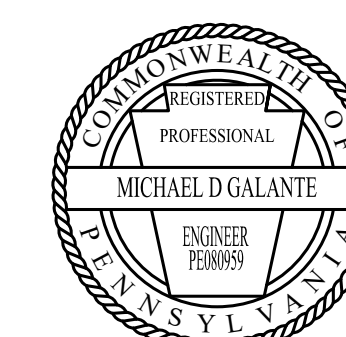


COVER SHEET

CONSTRUCTION PLANS

FOR
CHESTER UPLAND SCHOOL DISTRICT
PARKING LOT AND SITE UPGRADES
1450 EDMONT AVENUE, MAIN STREET ELEMENTARY SCHOOL,
CHESTER HIGH SCHOOL, CHESTER UPLAND SCHOOL OF THE ARTS
AND TOBY FARMS SCHOOL
CHESTER TOWNSHIP, UPLAND BOROUGH AND CHESTER CITY, DELAWARE COUNTY, PENNSYLVANIA

<u>DRAWN BY:</u> CJB	<u>DESIGN BY:</u> MDG	<u>CHECKED BY:</u> MDG	<u>SCALE:</u> AS NOTED
<u>DATE:</u> AUGUST 2026		<u>SHEET No.:</u> 1 OF 8	
<u>JOB No.:</u> CUSD-2026-01			

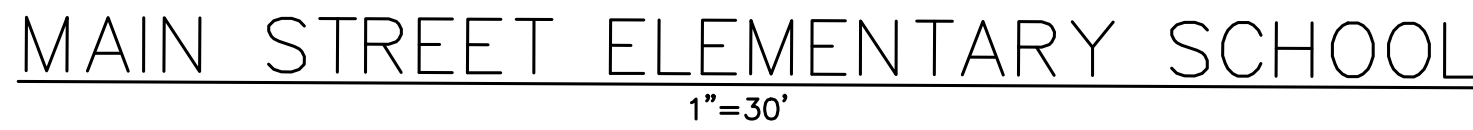

EXISTING CONDITIONS NOTE

1. THE EXISTING CONDITIONS ARE BASED UPON HISTORICAL PLANS AND FIELD VISITS. CONTRACTOR IS RESPONSIBLE FOR VERIFYING EXISTING CONDITIONS ON THE ROOF, PRIOR TO THE START OF CONSTRUCTION. ANY DISCREPANCIES SHALL BE REPORTED TO THE ENGINEER.

1. THE CONTRACTOR IS RESPONSIBLE FOR ONSITE SITE SAFETY. ALL WORK SHALL BE COMPLETED IN ACCORDANCE WITH CURRENT OSHA GUIDELINES. A SAFETY PLAN SHALL BE PROVIDED TO THE ENGINEER FOR REVIEW PRIOR TO THE START OF CONSTRUCTION.



1. PROJECT LOCATION: MAIN STREET ELEMENTARY SCHOOL
704 MAIN STREET
UPLAND, PA 19015

THE WORK GENERALLY CONSISTS OF THE MILLING AND RESURFACING OF THE EXISTING PARKING AREA AND RESTRIPIING IN ACCORDANCE WITH THE CONTRACT DOCUMENTS AND PLANS. THE WORK SHALL ALSO INCLUDE, BUT NOT BE LIMITED TO, THE INSTALLATION OF NEW CONCRETE CURB, CONCRETE SIDEWALK, ADA CURB RAMPS, AND OTHER INCIDENTAL IMPROVEMENTS.

THE CONTRACTOR SHALL BE RESPONSIBLE FOR ALL REQUIRED MAINTENANCE AND PROTECTION OF TRAFFIC THROUGHOUT CONSTRUCTION. NO SEPARATE PAYMENT WILL BE MADE FOR MAINTENANCE AND PROTECTION OF TRAFFIC, WHICH SHALL BE CONSIDERED INCIDENTAL TO THE WORK.

THE CONTRACTOR SHALL COORDINATE AND SCHEDULE ALL WORK TO AVOID CONFLICTS WITH ONGOING SCHOOL OPERATIONS. THE CONTRACTOR SHALL PLAN AND EXECUTE THE MILLING, PAVING, CONCRETE, DUMPSTER ENCLOSURE, STRIPING, AND RELATED IMPROVEMENTS IN A MANNER THAT MAINTAINS SAFE AND REASONABLE ACCESS TO THE SCHOOL AND DOES NOT INTERFERE WITH NORMAL SCHOOL ACTIVITIES.

PRIOR TO COMMENCING WORK, THE CONTRACTOR SHALL SUBMIT A DETAILED CONSTRUCTION SCHEDULE
 IDENTIFYING THE ANTICIPATED SEQUENCE AND DURATION OF THE WORK. THE CONTRACTOR SHALL BE SOLELY
 RESPONSIBLE FOR PROVIDING ALL LABOR, MATERIALS, EQUIPMENT, SUPERVISION, MEANS, METHODS,
 SEQUENCING, AND COORDINATION NECESSARY TO COMPLETE THE WORK IN ACCORDANCE WITH THE CONTRACT
 DOCUMENTS AND WITHIN THE REQUIRED PROJECT SCHEDULE.

THE CONTRACTOR SHALL COORDINATE ALL CONSTRUCTION ACTIVITIES WITH THE OWNER AND SCHOOL REPRESENTATIVES AND SHALL MAKE NECESSARY ADJUSTMENTS TO THE WORK SCHEDULE AND CONSTRUCTION OPERATIONS TO ACCOMMODATE SCHOOL ACTIVITIES, EVENTS, DELIVERIES, AND OTHER SITE OPERATIONS.

GENERAL NOTES

- EXISTING CONDITIONS IS BASED UPON A AERIAL IMAGERY AND SITE VISITS.
- CONTRACTOR SHALL VERIFY ALL DIMENSIONS, EXISTING CONDITIONS AND EXISTING UTILITIES IN THE FIELD PRIOR TO THE START OF CONSTRUCTION. ANY ERRORS OR DISCREPANCIES SHALL BE BROUGHT TO THE ATTENTION OF THE ENGINEER IMMEDIATELY.
- ALL PAVED AND CONCRETE AREAS DISTURBED DURING CONSTRUCTION SHALL BE RESTORED TO A CONDITION AT LEAST EQUAL TO THAT WHICH EXISTED PRIOR TO THE START OF CONSTRUCTION.
- CONTRACTOR SHALL CONTACT THE APPROPRIATE PUBLIC UTILITIES 72 HOURS IN ADVANCE OF ANY CONSTRUCTION ACTIVITIES.
- ALL GRASSED OR WOODED AREAS DISTURBED DURING CONSTRUCTION SHALL BE TOPSOILED AND SEEDDED.
- ALL FILL SHALL BE PLACED IN 12" LAYERS AND THOROUGHLY COMPACTED TO THE SATISFACTION OF THE ENGINEER. IF BORROW FILL IS REQUIRED, IT SHALL BE SUBJECT TO THE APPROVAL OF THE ENGINEER.
- THE CONTRACTOR SHALL BE RESPONSIBLE FOR THE LOCATION AND PRESERVATION OF UNDERGROUND AND SURFACE UTILITIES AND STRUCTURES AT OR ADJACENT TO THE SITE OF CONSTRUCTION AND IT SHALL BE AT HIS OWN EXPENSE TO REPAIR OR REPLACE ANYTHING THAT THE CONTRACTOR DAMAGES.
- ALL CONSTRUCTION MATERIALS AND METHODS SHALL BE IN ACCORDANCE WITH THE PROJECT SPECIFICATIONS AND PENNDOT PUBLICATION 408, LATEST EDITION, UNLESS OTHERWISE NOTED.
- THE CONTRACTOR IS RESPONSIBLE FOR DAILY MAINTENANCE OF EROSION AND SEDIMENT CONTROL MEASURES, PREVENTION OF RUNOFF FROM THE SITE, AND RESTORATION OF THE STREETS TO THEIR ORIGINAL CONDITIONS.
- UNLESS OTHERWISE NOTED, EXISTING TREES ARE TO BE PROTECTED FROM DAMAGE DURING CONSTRUCTION ACTIVITIES.
- CONTRACTOR SHALL PROVIDE ADEQUATE TEMPORARY FENCING TO ENSURE SAFETY OF THE PUBLIC.
- ALL PROPOSED IMPROVEMENTS THAT ARE COMPLETED OUTSIDE THE SUPERVISION OF THE PROJECT ENGINEER WILL NEED TO BE REMOVED AND REPLACED AT THE CONTRACTORS EXPENSE.
- THE CONTRACTOR IS RESPONSIBLE FOR REMOVAL OF ASPHALT PAVEMENT, CONCRETE CURB, GRAVEL, AND VEGETATION FOR THE REPAIR OF THE EXISTING PIPE. ALL FEATURES WITHIN THE IMPROVEMENTS LINE ON THE SITE SHALL BE REMOVED UNLESS OTHERWISE INDICATED. ALL DISCREPANCIES SHALL BE COORDINATED WITH THE ENGINEER, PRIOR TO THE START OF THE CONSTRUCTION,
- CONTRACTOR SHALL COORDINATE WITH LOCAL UTILITY AUTHORITIES PRIOR TO UNDERGROUND EXCAVATIONS AND CALL IN A PA-ONE CALL PRIOR TO START OF CONSTRUCTION AND DURING THE DURATION OF CONSTRUCTION AS NECESSARY TO LAWFULLY EXCAVATE.
- THE CONTRACTOR SHALL NOTIFY DELAWARE COUNTY AND THE PROJECT ENGINEER A MINIMUM OF 48 HOURS PRIOR TO THE START OF CONSTRUCTION.
- CONTRACTOR IS RESPONSIBLE FOR MAINTENANCE AND PROTECTION OF PEDESTRIAN AND VEHICULAR TRAFFIC.
- MC ENGINEERING ASSOCIATES, LLC MAKES NO CLAIM AS TO THE ACCURACY OF THE UNDERGROUND UTILITIES SHOWN ON THESE PLANS. THE CONTRACTOR IS RESPONSIBLE FOR LOCATING AND VERIFYING THE DEPTH OF THE EXISTING UTILITIES; IN THE EVENT OF A UTILITY CONFLICT, THE ENGINEER SHALL BE NOTIFIED.
- CONTRACTOR WILL BE REQUIRED TAKE PRE-CONSTRUCTION PHOTOGRAPHS OF ENTIRE WORK AREA.

ADA NOTES:

1. ALL ACCESSIBLE COMPONENTS AND ROUTES SHALL COMPLY WITH THE MORE STRINGENT OF THE CURRENT ADA STANDARDS FOR ACCESSIBLE DESIGN AND APPLICABLE STATE AND LOCAL ACCESSIBILITY REQUIREMENTS.
2. THE CONTRACTOR SHALL EXERCISE CARE IN CONSTRUCTING ACCESSIBLE SIDEWALKS AND CURB RAMPS. FINISHED SURFACES SHALL COMPLY WITH APPLICABLE ACCESSIBILITY REQUIREMENTS, INCLUDING THE FOLLOWING:
 - A. ACCESSIBLE ROUTES SHALL PROVIDE A MINIMUM 36-INCH CLEAR WIDTH, OR GREATER WHERE REQUIRED BY THE GOVERNING AGENCY. GROSS SLOPE SHALL NOT EXCEED 1:48 (2.0%). RUNNING SLOPE SHALL NOT EXCEED 1:20 (5.0%), EXCEPT AT COMPLIANT RAMPS OR WHERE OTHERWISE PERMITTED BY APPLICABLE STANDARDS.
 - B. CURB RAMPS SHALL NOT EXCEED 1:12 (8.33%) RUNNING SLOPE. FLARED SIDES, WHERE PROVIDED, SHALL NOT EXCEED 1:10 (10%). LANDINGS SHALL BE PROVIDED AS REQUIRED BY APPLICABLE ACCESSIBILITY STANDARDS.
 - C. CHANGES IN LEVEL, JOINTS, GRATINGS, AND OTHER OPENINGS WITHIN THE ACCESSIBLE ROUTE SHALL COMPLY WITH APPLICABLE ACCESSIBILITY STANDARDS.
 - D. THE CONTRACTOR SHALL VERIFY EXISTING GRADES AND FIELD CONDITIONS PRIOR TO CONSTRUCTION. ANY CONDITION PREVENTING CONSTRUCTION IN ACCORDANCE WITH THE PLANS OR APPLICABLE ACCESSIBILITY REQUIREMENTS SHALL BE REPORTED TO THE ENGINEER PRIOR TO PROCEEDING
3. THE CONTRACTOR SHALL VERIFY FORM GRADES AND SLOPES PRIOR TO PLACING CONCRETE. NON-CONFORMING SIDEWALK, CURB RAMPS, OR OTHER ACCESSIBLE SURFACES SHALL BE CORRECTED AT THE CONTRACTOR'S EXPENSE.
4. CONTRACTOR SHALL COORDINATE CONSTRUCTION WITH APPLICABLE LOCAL REQUIREMENTS AND THE CURRENT ADA STANDARDS FOR ACCESSIBLE DESIGN.

ENGINEER:
MICHAEL GALANTE PE

334 W. FRONT STREET
MEDIA, PA 19063
PHONE: 1-856-404-0540

OWNER.

**CHESTER UPLAND
SCHOOL DISTRICT**
1350 EDMONT AVENUE
CHESTER, PA 19013

DATE:

MICHAEL D. GALANTE

PA PROFESSIONAL ENGINEER LIC. No. PE080959

**MG ENGINEERING
ASSOCIATES, LLC**
 334 W. FRONT STREET
 MEDIA, PA 19063
 PHONE: 1-856-404-0540
 WWW.MGASCO.COM

ISSUED FOR BID

ALL DOCUMENTS PREPARED BY MG ENGINEERING ASSOCIATES, INC., ARE INSTRUMENTS OF SERVICE IN RESPECT OF THE PROJECT. THEY ARE NOT INTENDED OR REPRESENTED TO BE SUITABLE FOR REUSE BY OWNER OR OTHERS OR EXTENSIONS OF THE PROJECT OR ON ANY OTHER PROJECT.


ANY REUSE WITHOUT WRITTEN VERIFICATION OR ADAPTATION BY MG ENGINEERING ASSOCIATES, LLC, FOR THE SPECIFIC PURPOSE INTENDED WILL BE AT OWNERS SOLI RISK AND WITHOUT LIABILITY OR LEGAL EXPOSURE TO MG ENGINEERING ASSOCIATES, LLC; AND OWNER SHALL INDEMNIFY AND HOLD HARMLESS MG ENGINEERING ASSOCIATES, LLC FROM ALL CLAIMS, DAMAGES, LOSSES AND EXPENSES ARISING OUT OF OR RESULTING THEREFROM.

[illegible]

MAIN STREET ELEMENTARY SCHOOL

CONSTRUCTION PLANS
FOR
CHESTER UPLAND SCHOOL DISTRICT
PARKING LOT AND SITE UPGRADES
1450 EDMONT AVENUE, MAIN STREET ELEMENTARY SCHOOL,
CHESTER HIGH SCHOOL, CHESTER UPLAND SCHOOL OF THE ARTS
AND TOBY FARMS SCHOOL

<u>DRAWN BY:</u> CJB	<u>DESIGN BY:</u> MDG	<u>CHECKED BY:</u> MDG	<u>SCALE:</u> AS NOTED
<u>DATE:</u> AUGUST 2026		<u>SHEET No.:</u> 6 OF 8	
<u>JOB No.:</u> CUSD-2026-01			

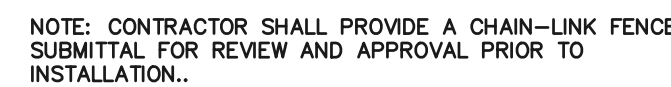

Technical drawing of a retaining wall cross-section. The wall is 6'-4" high above grade and 2'-6" high below grade. The wall face is 8" sput face block with a decorative cap. The wall is reinforced with #5 bars spaced 24" on center. The wall is constructed with 8" sput face block and 1/2" thick premolded bituminous filler. The wall is reinforced with 1/2" cement paring w/2 coats of bitumastic paint for all below grade walls. The wall is constructed with 9" conc. block-fill. The wall is reinforced with #6 bars #12 O.C. (TYP.) and 3-#5 bars evenly spaced (TYP.). The wall is constructed with 12"-3/4" broken stone at the base. The wall is reinforced with 1'-0" and 3" CL. dimensions. The wall is constructed with 2'-8" and 1'-0" dimensions. The wall is reinforced with 3" CL. dimensions. The wall is constructed with 12"-3/4" broken stone at the base.

ALL EXPOSED INTERIOR WALLS SHALL BE PAINTED GRAY (TYP.)

6'-4"

1/2" THK. PREMOLDED BITUMINOUS FILLER (TYP.)

8" SPUT FACE BLOCK

DUR-O-WALL REINFORCEMENT IN ALTERNATE COURSES (TYP.)

#5 @ 24"

8"

REINFORCED CONC. SLAB SEE DETAIL (SHEET 10)

GRADE

2'-6"

1'-0"

1'-0"

3" CL.

12"-3/4" BROKEN STONE

2'-8"

1/2" CEMENT PARING W/2 COATS OF BITUMASTIC PAINT FOR ALL BELOW GRADE WALLS (TYP.)

9" CONC. BLOCK-FILL (TYP.)

ALL CELLS W/PEA GRAVEL CONC. (TYP. BELOW GRADE)

#6 BARS #12 O.C. (TYP.)

3-#5 BARS EVENLY SPACED (TYP.)

1. ALL CONCRETE SHALL BE AIR ENTRAINED CONCRETE.
2. ALL SPLIT FACE BLOCK AND COLORS SHALL BE APPROVED BY THE OWNER PRIOR TO INSTALLATION.

NOTE: CONTRACTOR SHALL PROVIDE A CHAIN-LINK FENCE SUBMITTAL FOR REVIEW AND APPROVAL PRIOR TO INSTALLATION..

IN...

PENNSYLVANIA

STOP! CALL 1-800-242-1776
OR 811

(TOLL FREE)
PA LAW REQUIRES 3 WORKING DAYS NOTICE
FOR CONSTRUCTION PHASE AND 10
WORKING DAYS NOTICE IN DESIGN STAGE
PENNSYLVANIA ONE CALL SYSTEM, Inc.

ALL TRENCHING, SHEETING AND SHORING
SHALL BE IN STRICT ACCORDANCE
WITH OSHA STANDARDS

DATE: _____

MICHAEL D. GALANTE

PA PROFESSIONAL ENGINEER LIC. No. PE080959

MG ENGINEERING
ASSOCIATES, LLC
334 W. FRONT STREET
MEDIA, PA 19063
PHONE: 1-856-404-0540
WWW.MGEASSOC.COM

ALL DOCUMENTS PREPARED BY MG ENGINEERING ASSOCIATES L.L.C. ARE INSTRUMENTS OF SERVICE IN RESPECT OF THE PROJECT. THEY ARE NOT INTENDED OR REPRESENTED TO BE SUITABLE FOR REUSE BY OWNER OR OTHERS ON EXTENSIONS OF THE PROJECT OR ON ANY OTHER PROJECT.

ANY REUSE WITHOUT WRITTEN VERIFICATION OR ADAPTATION BY MG ENGINEERING ASSOCIATES, LLC, FOR THE SPECIFIC PURPOSE INTENDED WILL BE AT OWNERS SOLE RISK AND WITHOUT LIABILITY OR LEGAL EXPOSURE TO MG ENGINEERING ASSOCIATES, LLC; AND OWNER SHALL INDEMNIFY AND HOLD HARMLESS MG ENGINEERING ASSOCIATES, LLC FROM ALL CLAIMS, DAMAGES, LOSSES AND EXPENSES ARISING OUT OF OR RESULTING THEREFROM.

[illegible]

CONSTRUCTION PLANS FOR

CHESTER UPLAND SCHOOL DISTRICT
 PARKING LOT AND SITE UPGRADES
 1450 EDMONT AVENUE, MAIN STREET ELEMENTARY SCHOOL,
 CHESTER HIGH SCHOOL, CHESTER UPLAND SCHOOL OF THE ARTS
 AND TOBY FARMS SCHOOL
 CHESTER TOWNSHIP, UPLAND BOROUGH AND CHESTER CMT, DELAWARE COUNTY, PENNSYLVANIA

<u>DRAWN BY :</u> CJB	<u>DESIGN BY :</u> MDG	<u>CHECKED BY :</u> MDG	<u>SCALE :</u> AS NOTED
<u>DATE :</u> AUGUST 2026		<u>SHEET No. :</u> 8 OF 8	
<u>JOB No. :</u> CUSD-2026-01			