

SECTION 009113 - ADDENDA

1.1 ADDENDUM INFORMATION

- A. Addendum #1
- B. Date of Addendum: 03.17.2022

1.2 NOTICE TO BIDDERS


- A. This Addendum is issued to all bidders and pursuant to the Conditions of the Contract. This Addendum serves to clarify, revise, and supersede information in the Project Manual, Drawings, and previously issued Addenda. Portions of the Addendum affecting the Contract Documents will be incorporated into the Contract by enumeration of the Addendum in the Owner/Contractor Agreement.
- B. The Bidder shall acknowledge receipt of this Addendum in the appropriate space on the Bid Form.

1.3 ATTACHMENTS

- A. This Addendum includes the following attached Documents:
 - 1. NA
- B. This Addendum includes the following attached Sheets:
 - 1. AD401 and A401
- C. This Addendum includes no new Specification Sections:
 - 1. NA

END OF DOCUMENT 009113

ALL NEW TOLIET ROOM
ACCESSORIES, PER SPECIFICATION

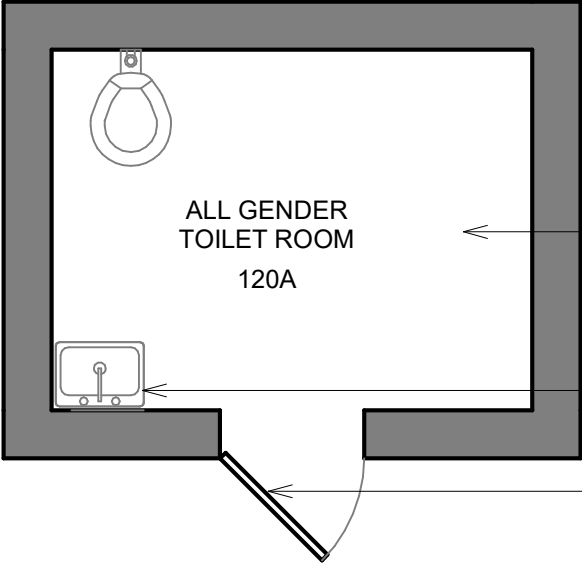

NEW EPOXY FLOOR FINISH AND
BASE. PAINT ALL WALLS AND
CEILING. NEW L3 LIGHT
FIXTURES, PER SPECIFICATION


CORNER MOUNTED LAV

PIANT DOOR PER SCHEDULE.
PROVIDE NEW KICK PLATE. PROVIDE
NEW RESTROOM LOCK HARDWARE
SET PER SPECIFICATION

CUSA ELEMENTRY RESTROOM 120A
NEW PLAN

SCALE: 1/4" = 1'

ALL NEW TOLIET ROOM
ACCESSORIES, PER SPECIFICATION

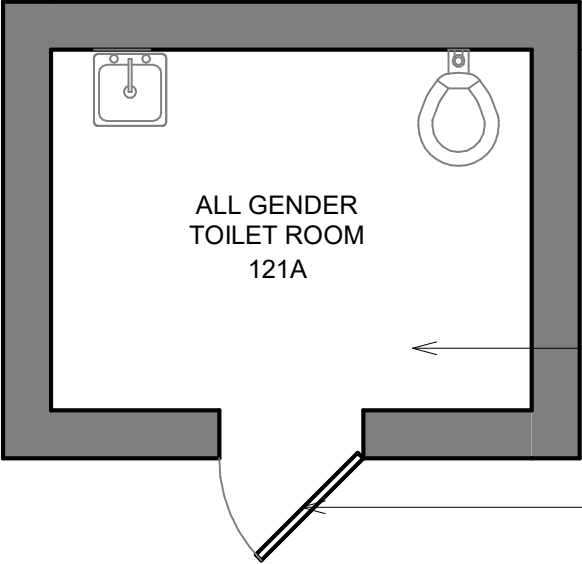

NEW EPOXY FLOOR FINISH AND
BASE. PAINT ALL WALLS AND
CEILING. NEW L3 LIGHT FIXTURES,
PER SPECIFICATION

PIANT DOOR PER SCHEDULE.
PROVIDE NEW KICK PLATE. PROVIDE
NEW RESTROOM LOCK HARDWARE
SET PER SPECIFICATION

CUSA ELEMENTRY RESTROOM 121A
NEW PLAN


SCALE: 1/4" = 1'



CUSD - RESTROOM UPGRADES


No.	Description	Date

CUSA ELEMENTRY SCHOOL LEVEL 1 NEW RESTROOM PLANS		
Project number	202303.0010	A401
Date	03/20/2023	
Drawn by	MGE	
Checked by	MGE	Scale 1/4" = 1'-0"

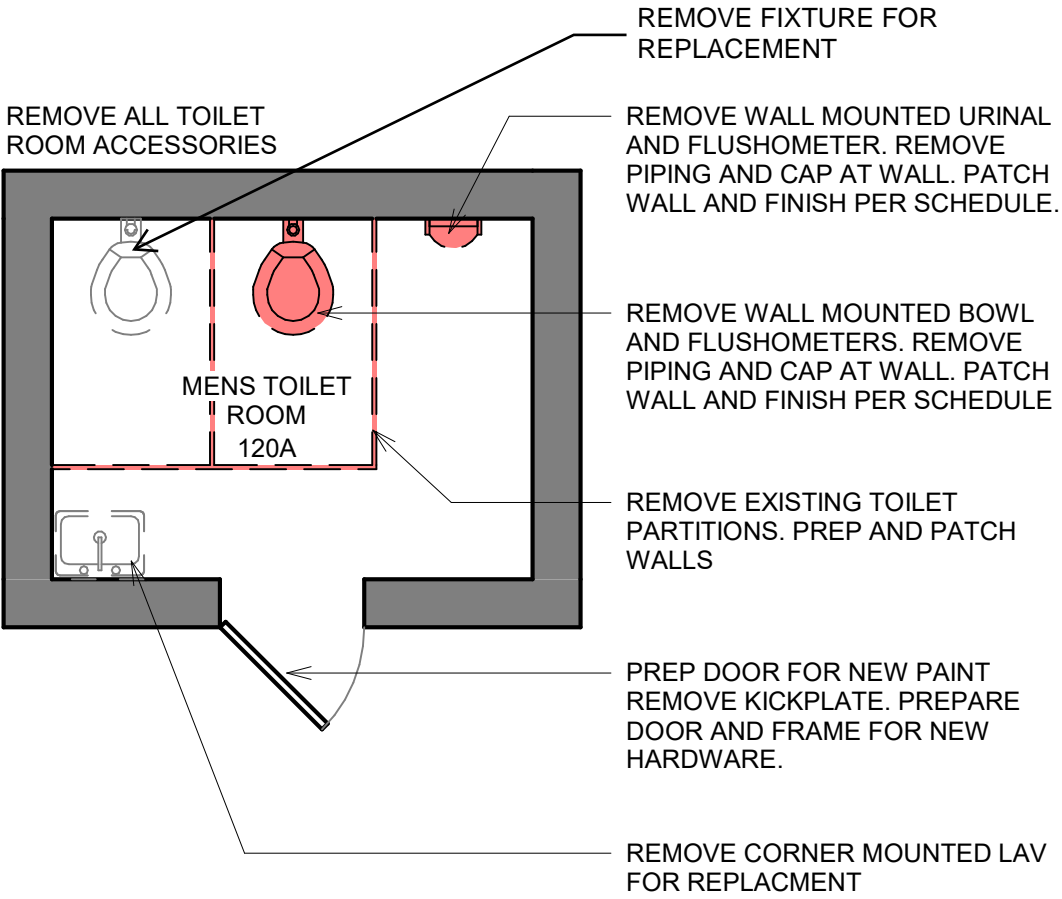


CUSA ELEMENTRY RESTROOM 120A
DEMOLITION PLAN

SCALE: 1/4" = 1'

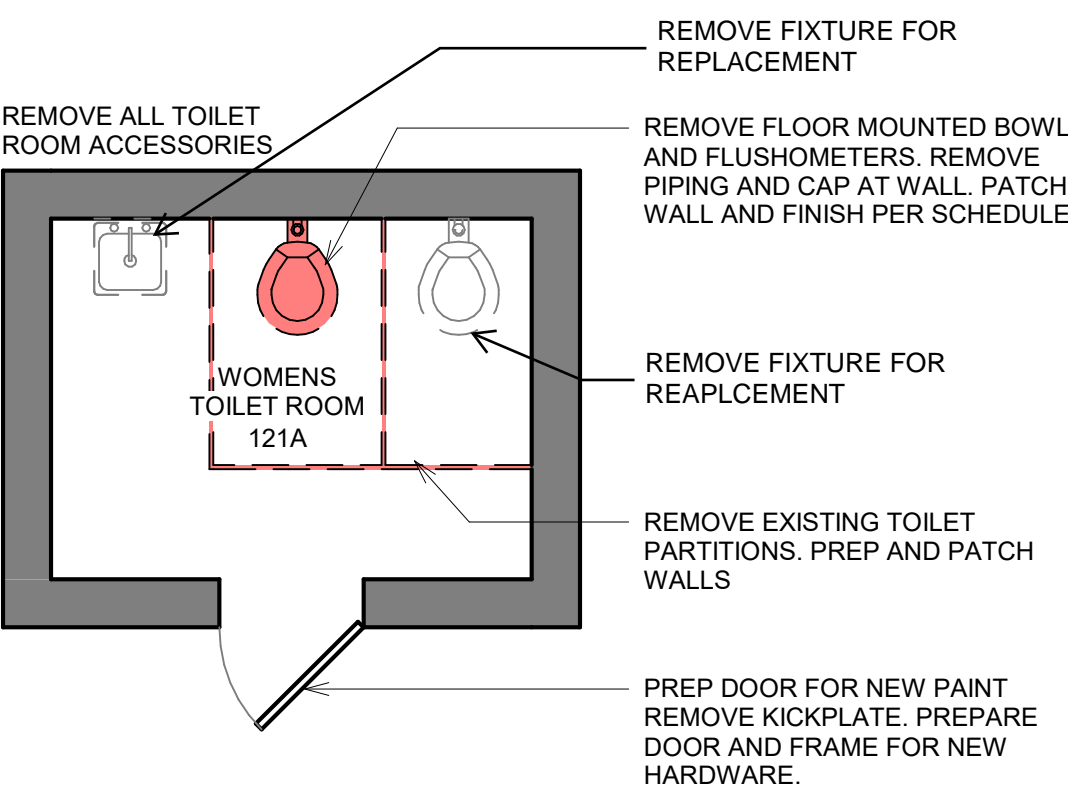

CUSA ELEMENTRY RESTROOM 121A
DEMOLITION PLAN

SCALE: 1/4" = 1'

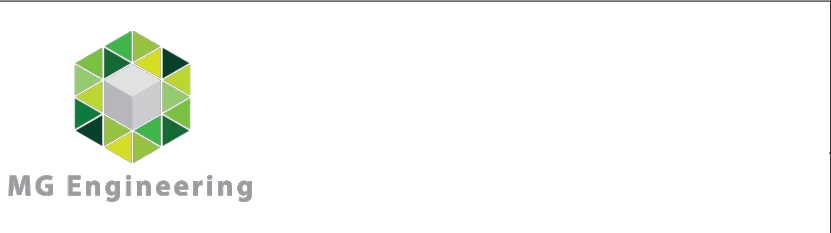

CUSD - RESTROOM UPGRADES

No.	Description	Date

CUSA ELEMENTRY SCHOOL LEVEL 1 RESTROOM DEMOLITION PLANS		
Project number	202303.0010	AD401
Date	03/20/2023	
Drawn by	MGE	
Checked by	MGE	
		Scale 1/4" = 1'-0"