


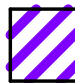
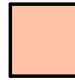
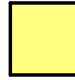


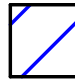
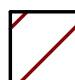
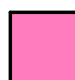


PHASING LEGEND

	PHASE 1 - CURB CUTS / UTILITY CONNECTIONS / STORMWATER MID JUNE - MID AUGUST 2025
	PHASE 2 - CONTRACTOR LAYDOWN AREA / CURB CUTS AND NEW SURFACE PARKING AUGUST 2025 - OCTOBER 2025
	PHASE 3A - BUILDING A ADDITION OCTOBER 2025 - DECEMBER 2026
	PHASE 3B - BUILDING B ADDITION DECEMBER 2025 - FEBRUARY 2027
	PHASE 3C - BUILDING C ADDITION JANUARY 2025 - AUGUST 2027
	PHASE 3D - UTILITY CONNECTIONS OCTOBER 2025 - SUMMER 2026
	PHASE 4 - INTERIOR RENOVATIONS SUMMER 2026
	PHASE 5 - RENOVATIONS TO EARLY CHILDHOOD SPRING/SUMMER 2027
	PHASE 6A - CONSTRUCT POLE BARN SUMMER 2026
	PHASE 6B - SITE WORK / STORMWATER JUNE 2026
	PHASE 6C - SITE WORK / STORMWATER / INFILTRATION BED INSTALL & FINAL CONNECTIONS TO NEW BED MID JULY - AUGUST 2026
	PHASE 6D - SITE WORK / FINAL PAVING SUMMER 2027
	PHASE 7 - RENOVATIONS TO TECH LABS SUMMER 2027



MAROTTA/MAIN
ARCHITECTS
WWW.MAROTTAMAIN.COM

THIS DRAWING IS THE PROPERTY OF THE ARCHITECT AND MAY NOT BE PRODUCED IN ANY FORM WITHOUT WRITTEN PERMISSION

CONSULTANT:



ADDITIONS AND RENOVATIONS TO THE
FOLCROFT TECHNICAL SCHOOL
DELAWARE COUNTY
INTERMEDIATE UNIT
701 HENDERSON BLVD.
FOLCROFT, PA 19032

[illegible]

PHASING PLANS

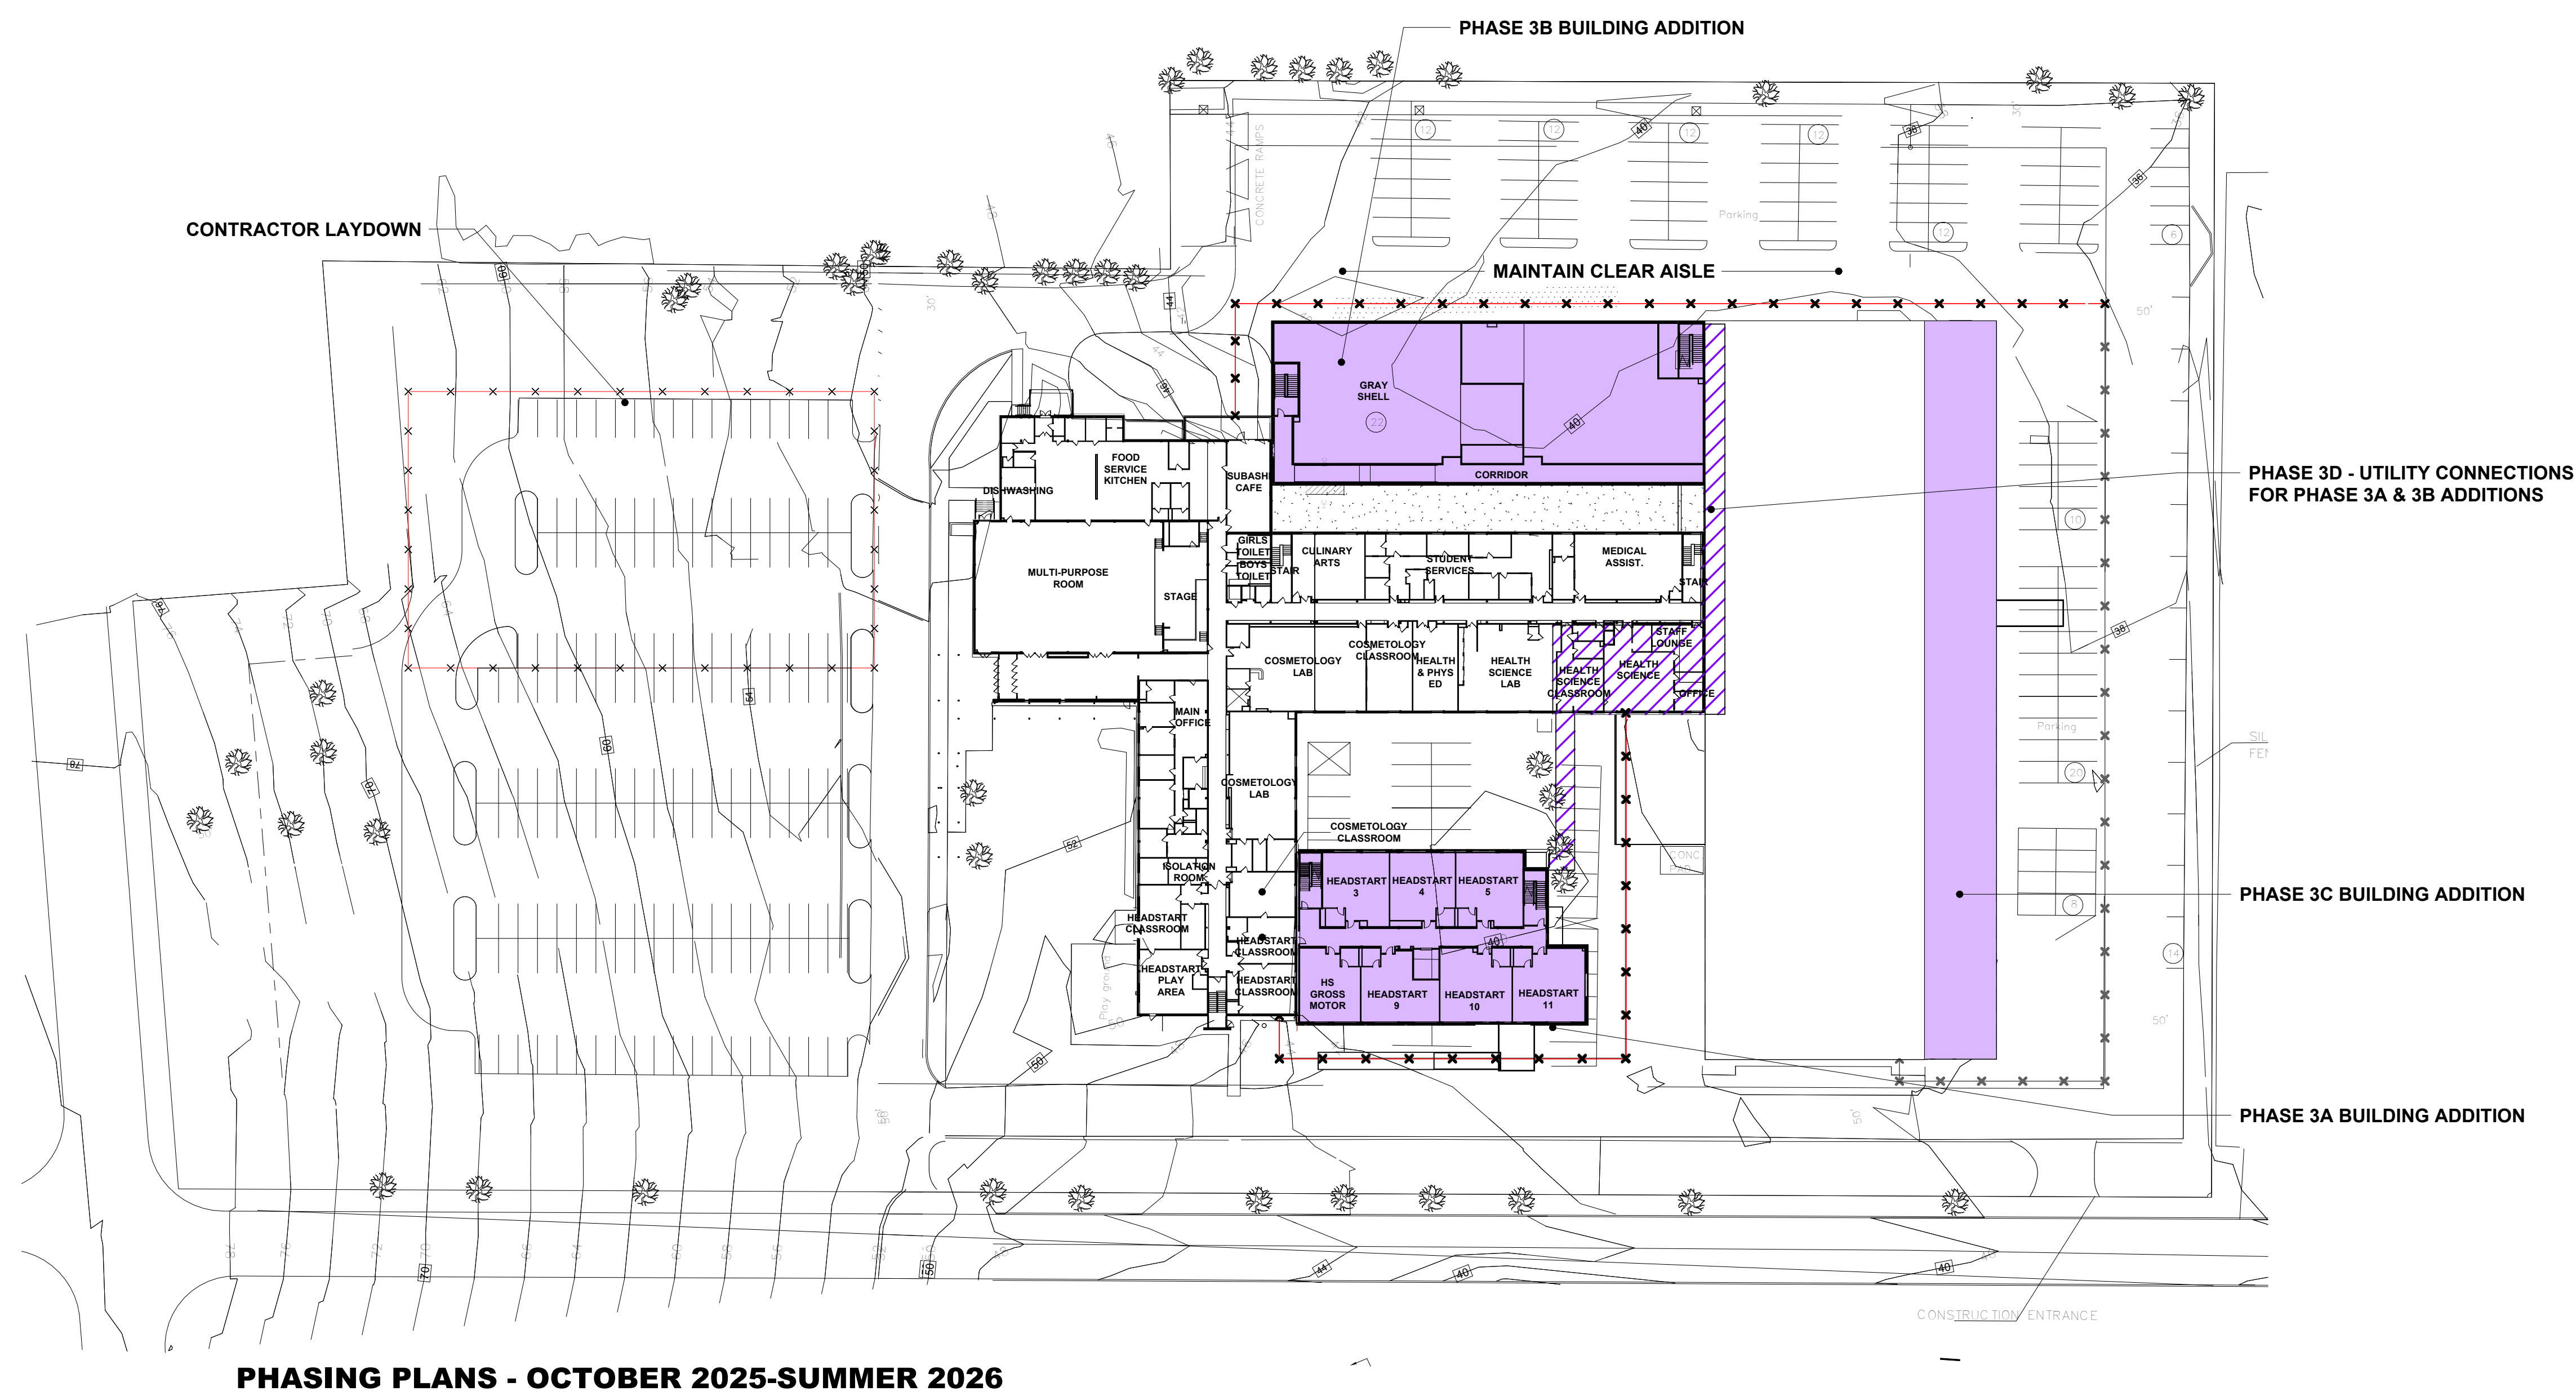
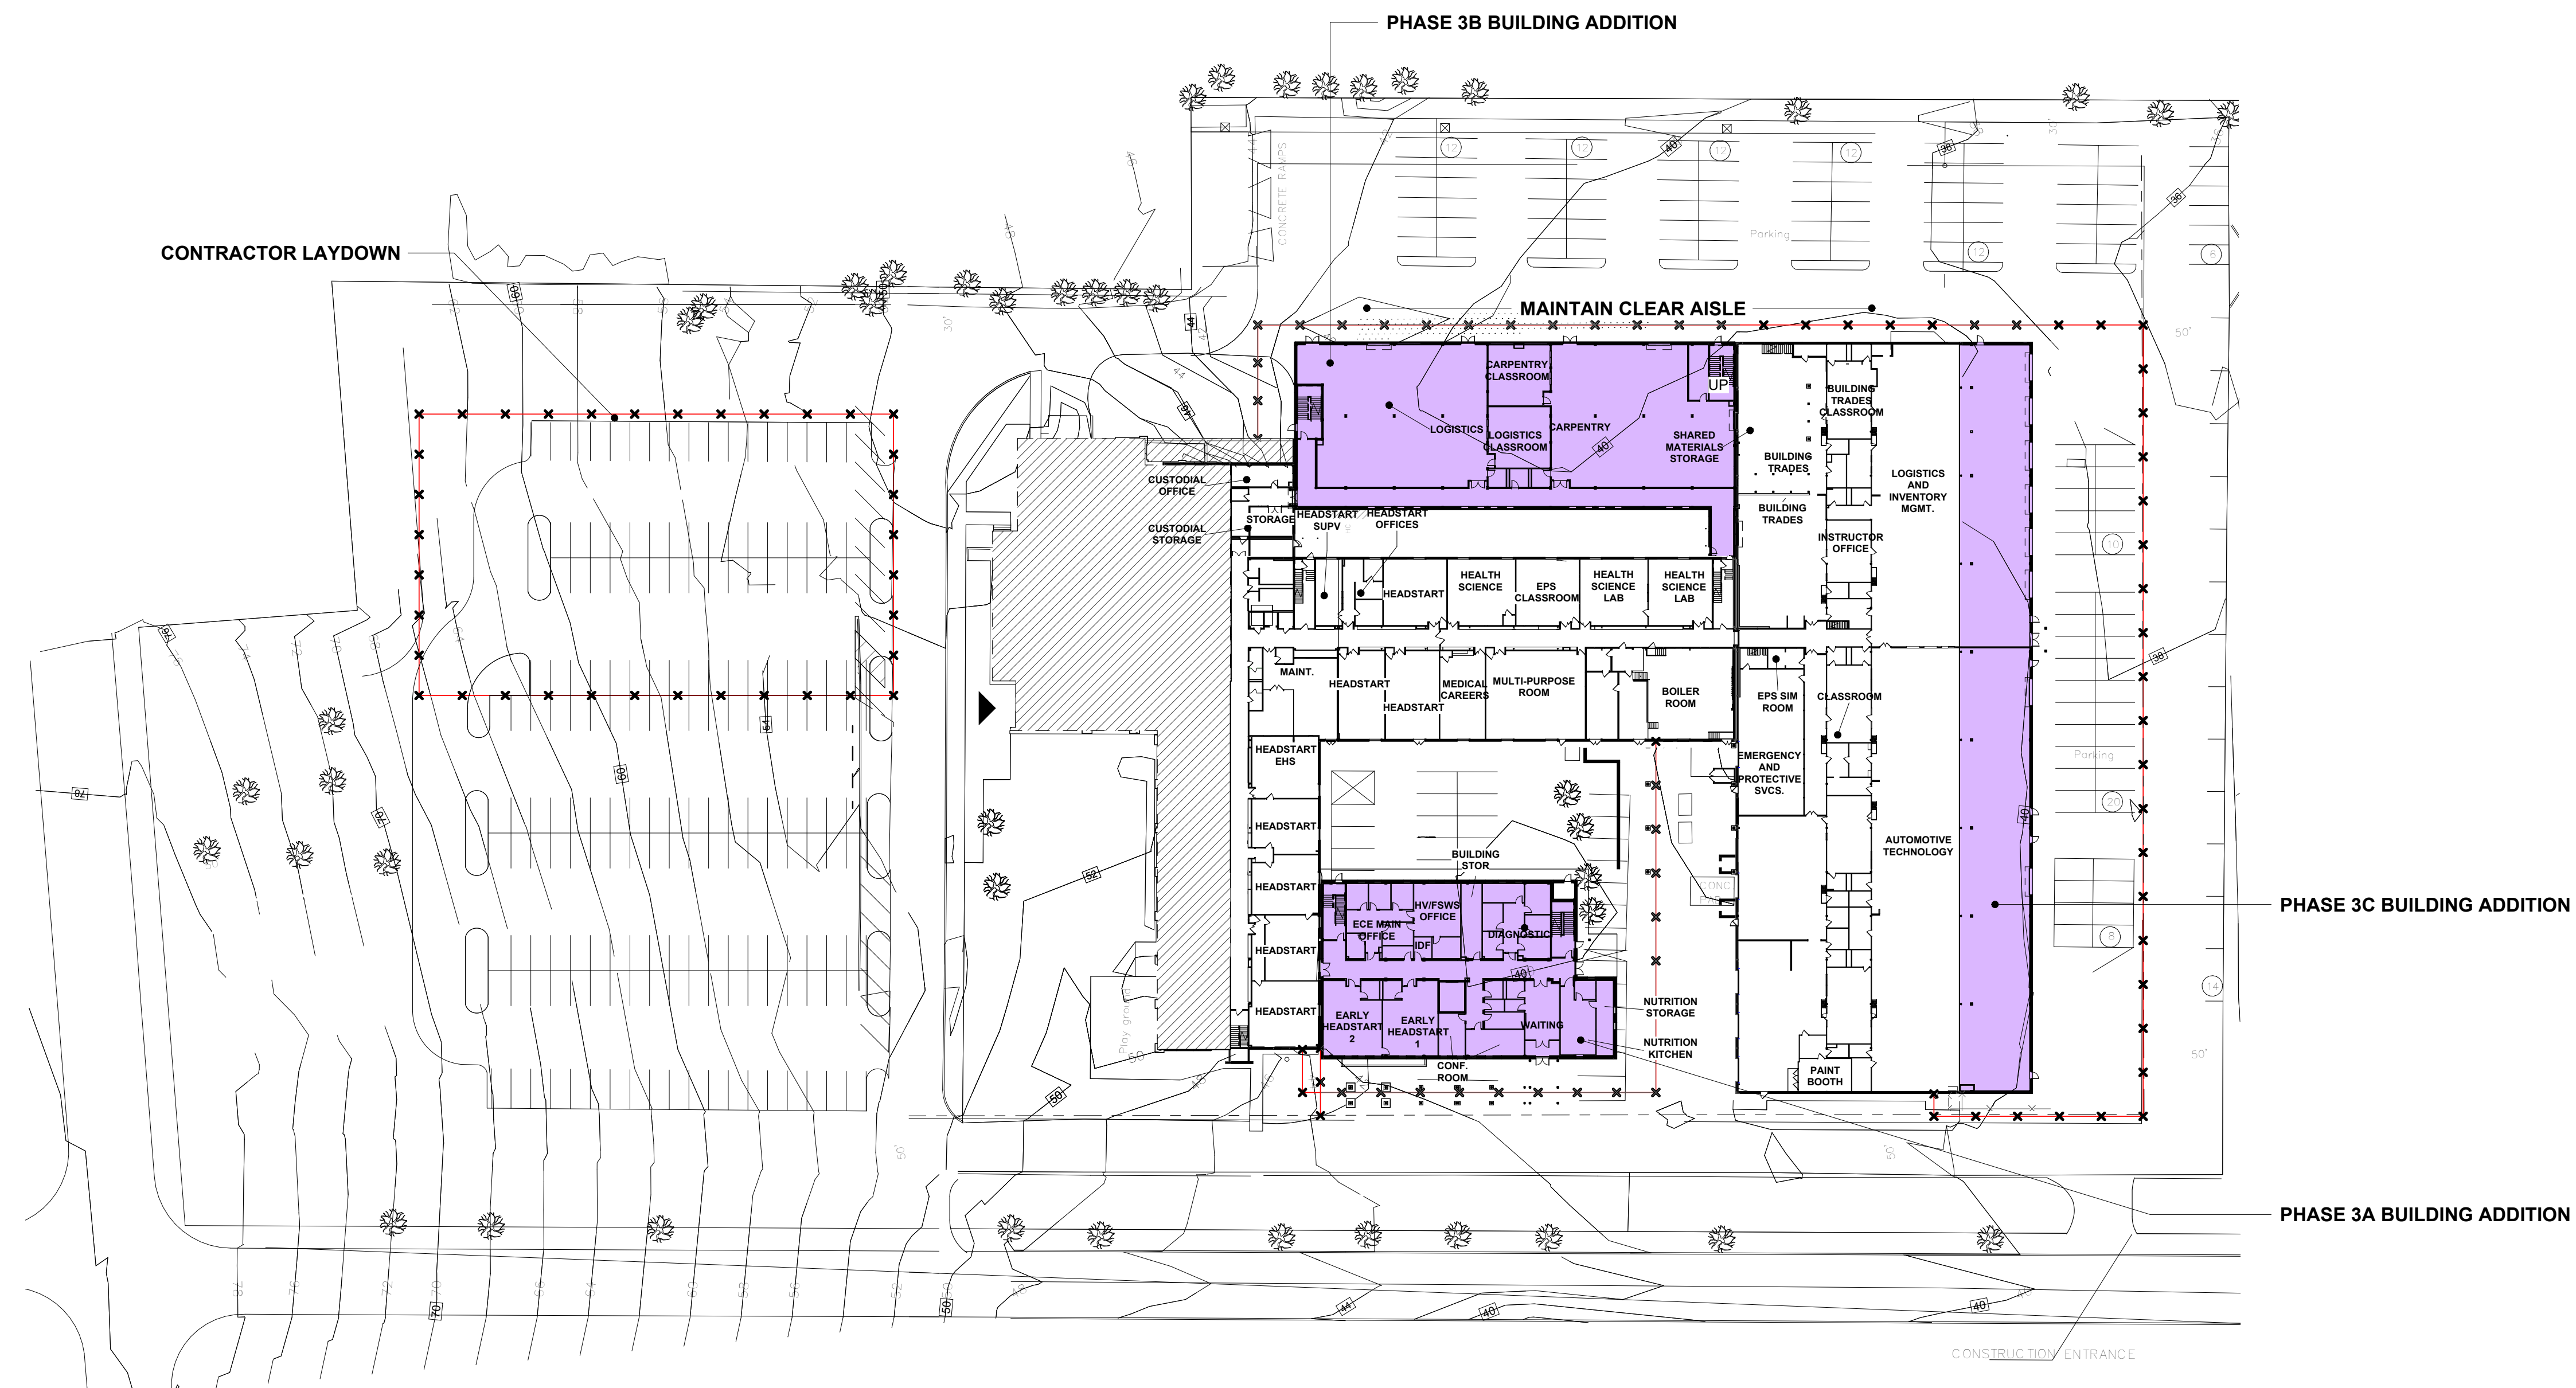
PHASING PLANS

PHASING PLANS



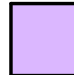

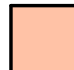



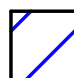


SHEET NUMBER:

A0.5

BID SET



PHASING LEGEND

	PHASE 1 - CURB CUTS / UTILITY CONNECTIONS / STORMWATER MID JUNE - MID AUGUST 2025
	PHASE 2 - CONTRACTOR LAYDOWN AREA / CURB CUTS AND NEW SURFACE PARKING AUGUST 2025 - OCTOBER 2025
	PHASE 3A - BUILDING A ADDITION OCTOBER 2025 - DECEMBER 2026
	PHASE 3B - BUILDING B ADDITION DECEMBER 2025 - FEBRUARY 2027
	PHASE 3C - BUILDING C ADDITION JANUARY 2025 - AUGUST 2027
	PHASE 3D - UTILITY CONNECTIONS OCTOBER 2025 - SUMMER 2026
	PHASE 4 - INTERIOR RENOVATIONS SUMMER 2026
	PHASE 5 - RENOVATIONS TO EARLY CHILDHOOD SPRING/SUMMER 2027
	PHASE 6A - CONSTRUCT POLE BARN SUMMER 2026
	PHASE 6B - SITE WORK / STORMWATER JUNE 2026
	PHASE 6C - SITE WORK / STORMWATER / INFILTRATION BED INSTALL & FINAL CONNECTIONS TO NEW BED MID JULY - AUGUST 2026
	PHASE 6D - SITE WORK / FINAL PAVING SUMMER 2027
	PHASE 7 - RENOVATIONS TO TECH LABS SUMMER 2027



MAROTTA/MAIN
ARCHITECTS
WWW.MAROTTAMAIN.COM

iii

CONCLUSION:



ADDITIONS AND RENOVATIONS TO THE
FOLCROFT TECHNICAL SCHOOL
DELAWARE COUNTY
INTERMEDIATE UNIT
701 HENDERSON BLVD.
FOLCROFT, PA 19032

[illegible]

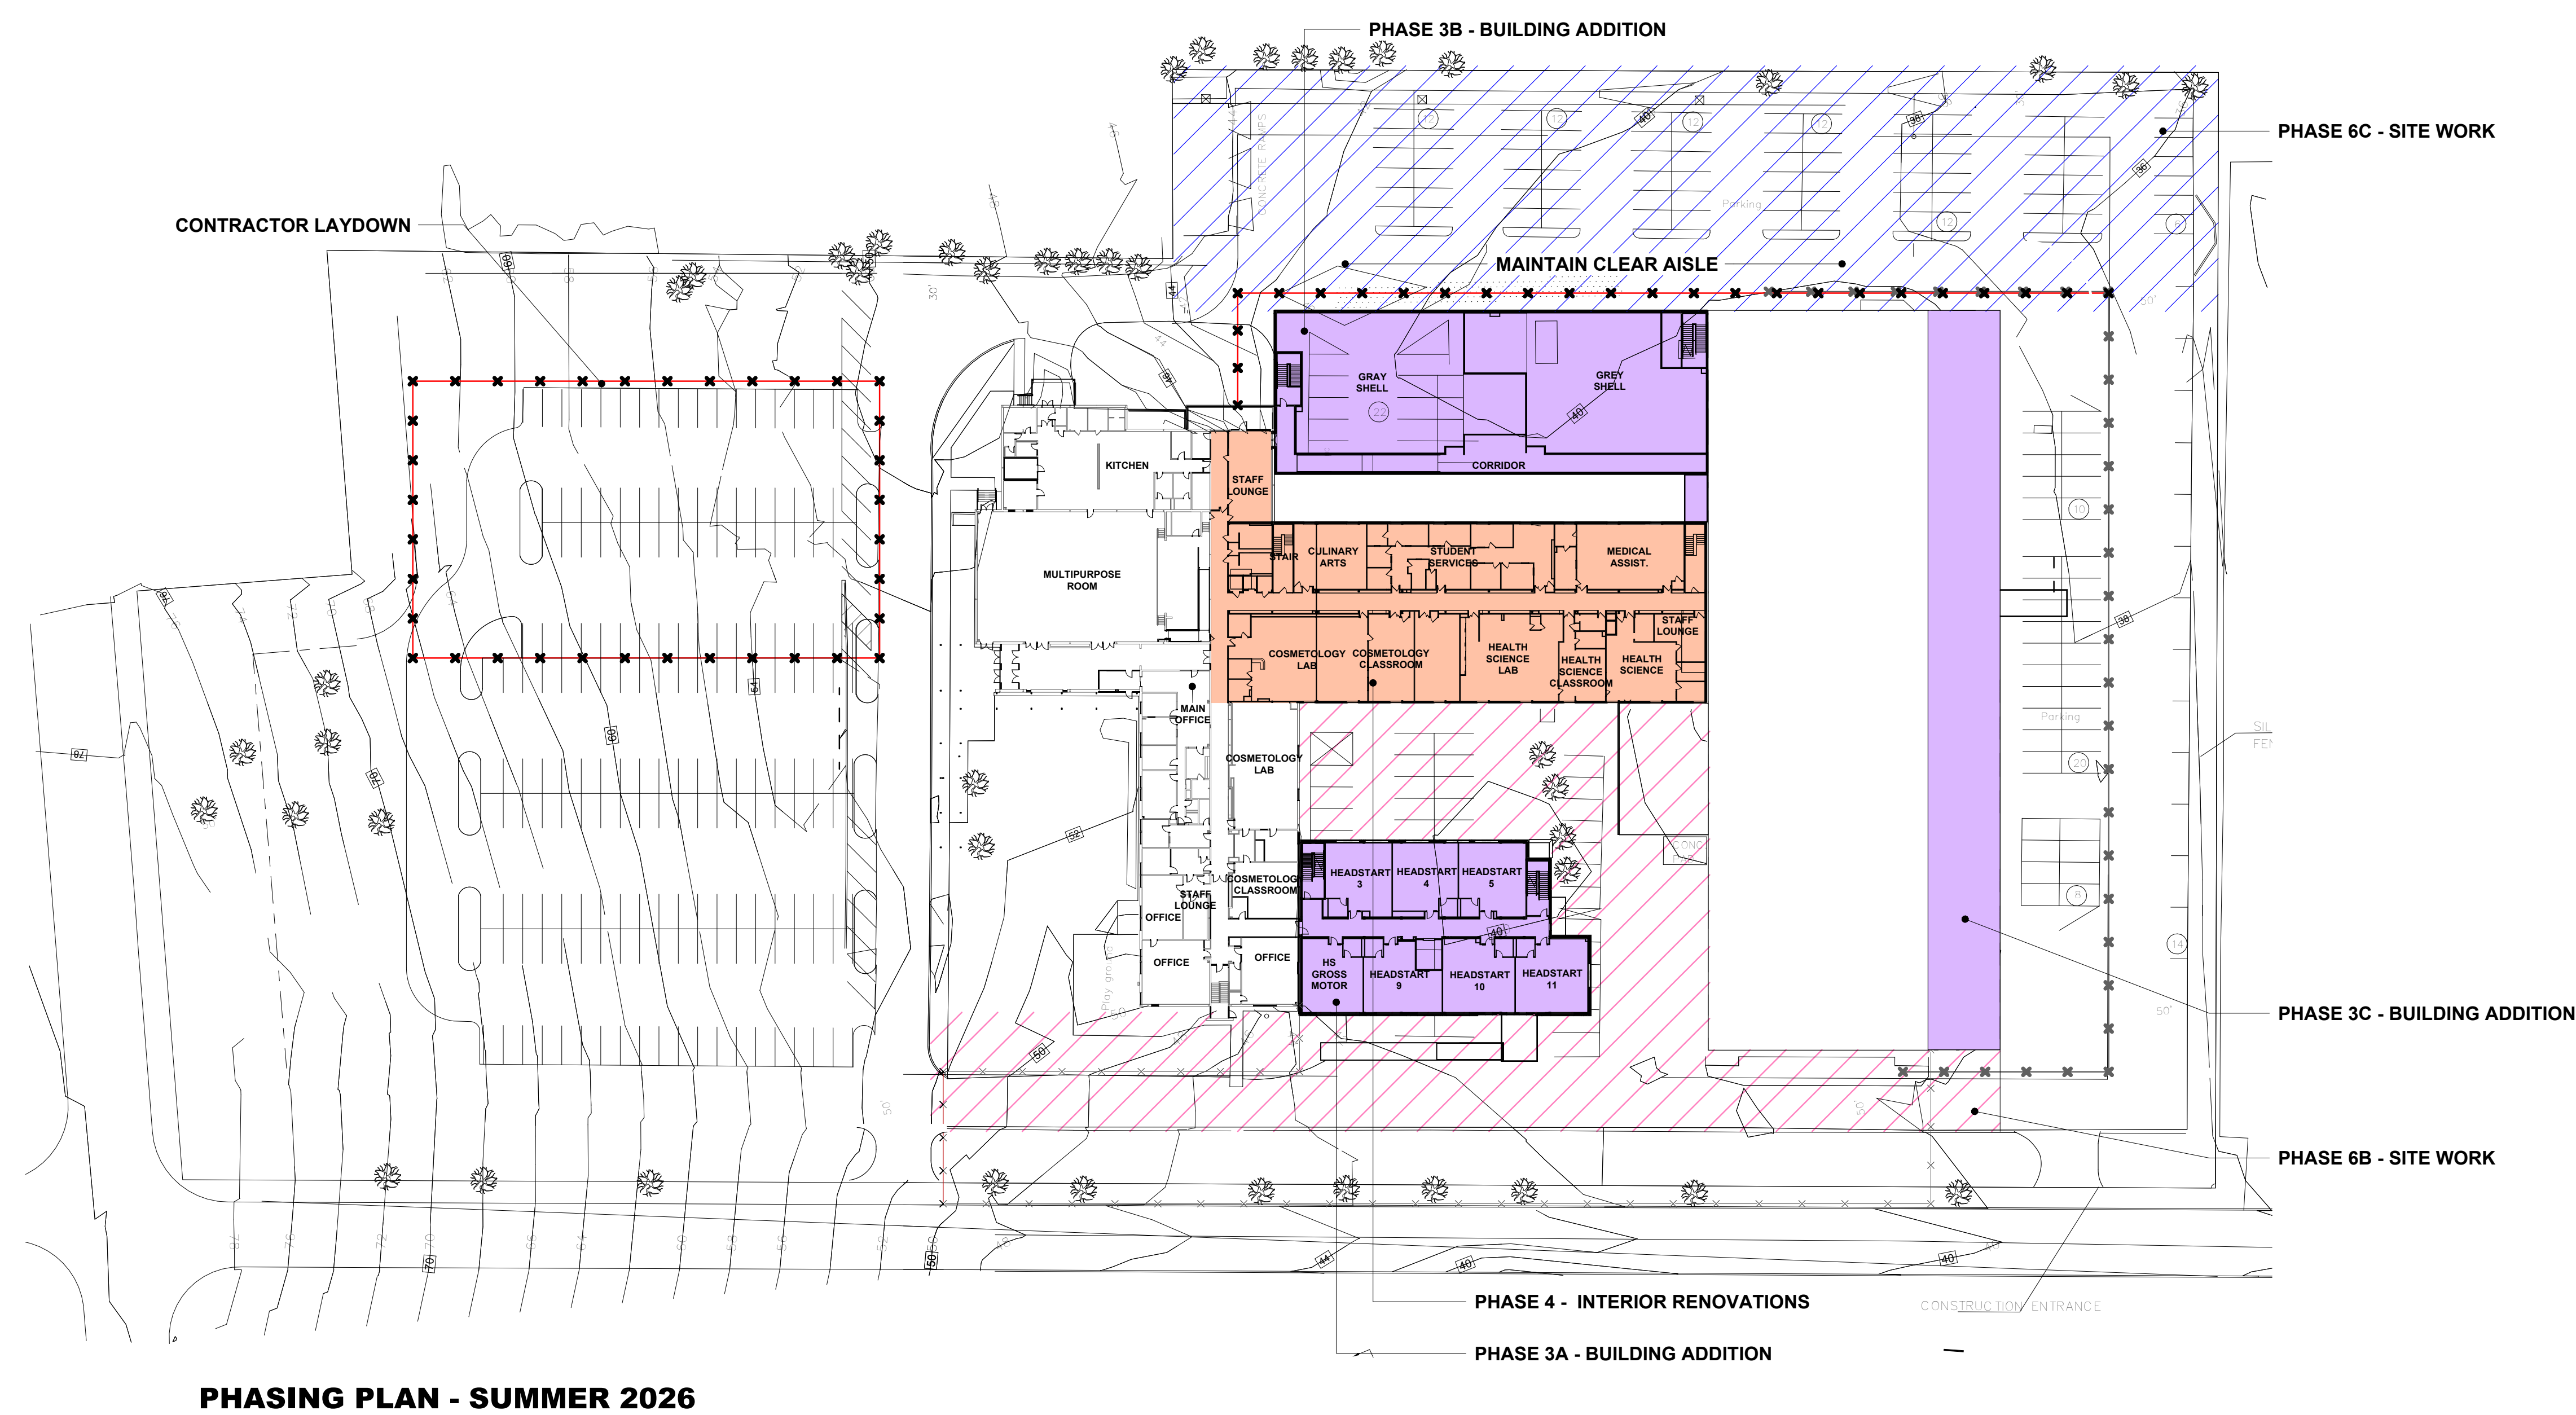
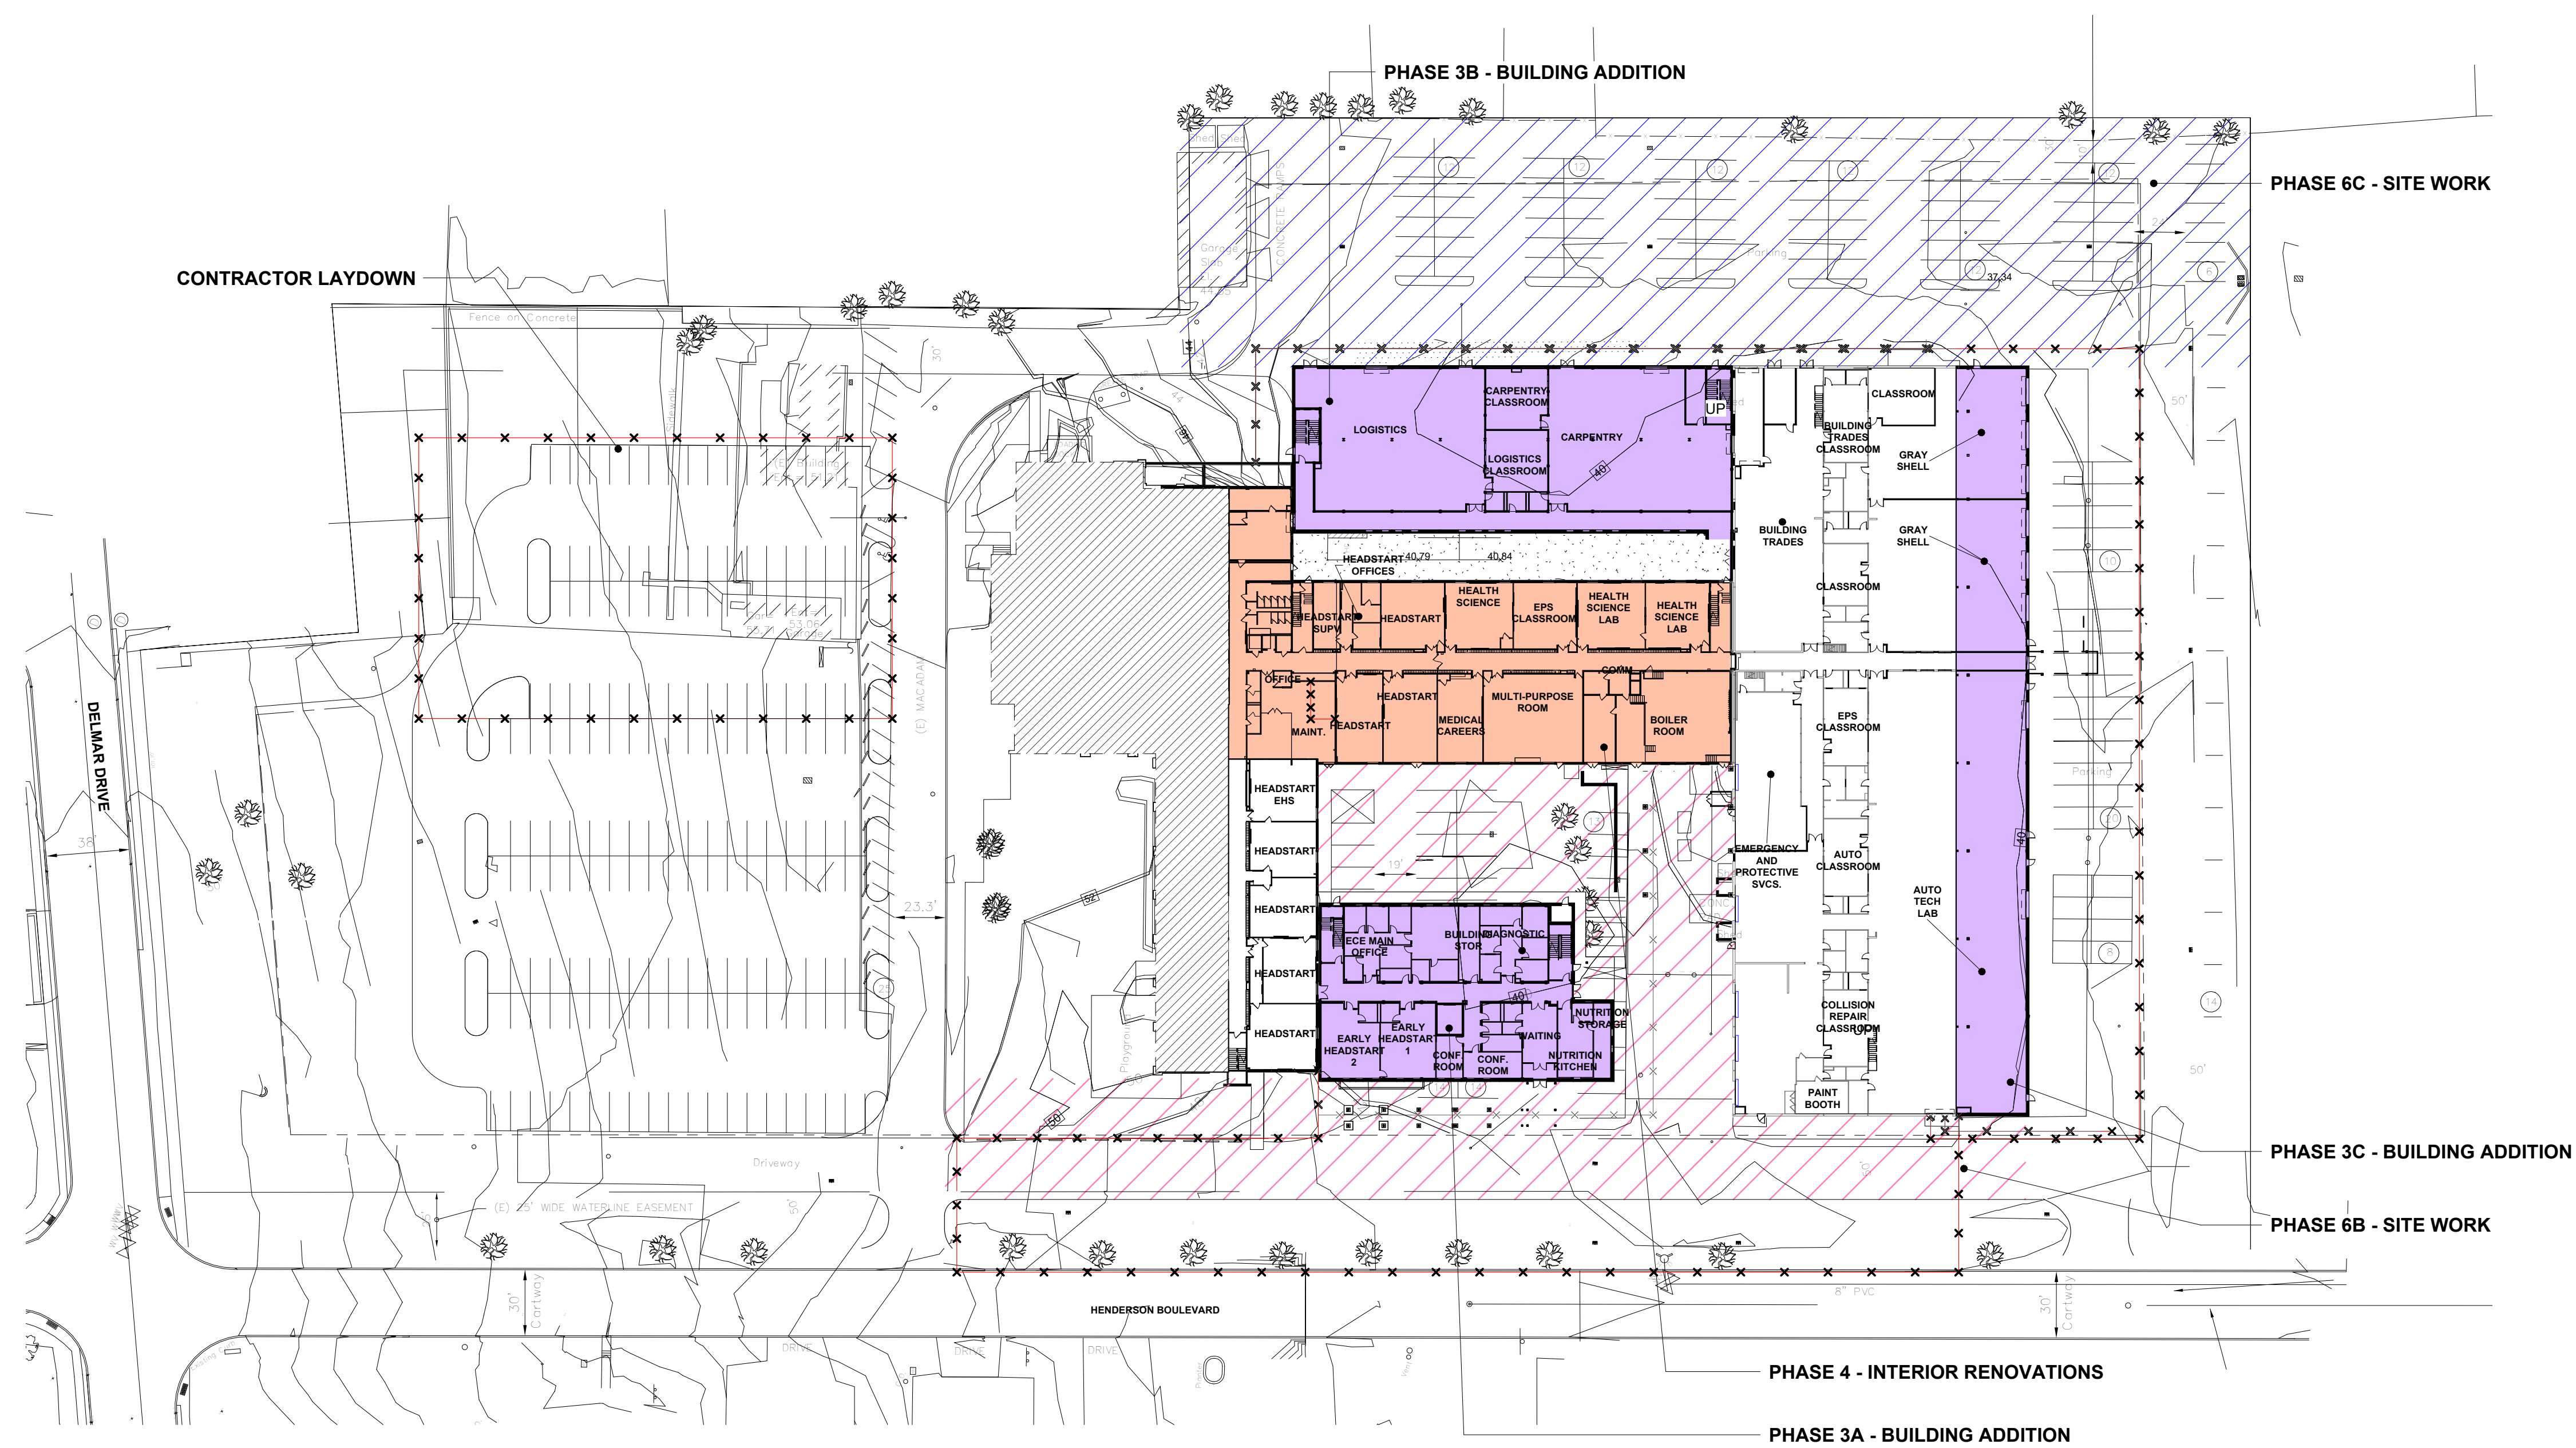
PHASING PLANS

SHEET NUMBER:







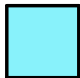

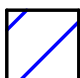
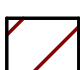

AO.6

BID SET

3/17/2025 4:46:28 PM



PHASING LEGEND

	PHASE 1 - CURB CUTS / UTILITY CONNECTIONS / STORMWATER MID JUNE - MID AUGUST 2025
	PHASE 2 - CONTRACTOR LAYDOWN AREA / CURB CUTS AND NEW SURFACE PARKING AUGUST 2025 - OCTOBER 2025
	PHASE 3A - BUILDING A ADDITION OCTOBER 2025 - DECEMBER 2026
	PHASE 3B - BUILDING B ADDITION DECEMBER 2025 - FEBRUARY 2027
	PHASE 3C - BUILDING C ADDITION JANUARY 2025 - AUGUST 2027
	PHASE 3D - UTILITY CONNECTIONS OCTOBER 2025 - SUMMER 2026
	PHASE 4 - INTERIOR RENOVATIONS SUMMER 2026
	PHASE 5 - RENOVATIONS TO EARLY CHILDHOOD SPRING/SUMMER 2027
	PHASE 6A - CONSTRUCT POLE BARN SUMMER 2026
	PHASE 6B - SITE WORK / STORMWATER JUNE 2026
	PHASE 6C - SITE WORK / STORMWATER / INFILTRATION BED INSTALL & FINAL CONNECTIONS TO NEW BED MID JULY - AUGUST 2026
	PHASE 6D - SITE WORK / FINAL PAVING SUMMER 2027
	PHASE 7 - RENOVATIONS TO TECH LABS SUMMER 2027



MAROTTA/MAIN
ARCHITECTS
WWW.MAROTTAMAIN.COM

THIS DRAWING IS THE PROPERTY OF THE ARCHITECT AND MAY NOT BE PRODUCED IN ANY FORM WITHOUT WRITTEN PERMISSION

CONSULTANT:



ADDITIONS AND RENOVATIONS TO THE
FOLCROFT TECHNICAL SCHOOL
DELAWARE COUNTY
INTERMEDIATE UNIT
7701 HENDERSON BLVD.
FOLCROFT, PA 19032

[illegible]

PHASING PLANS

PHASING PLANS

PHASING PLANS

SHEET NUMBER:

A0.7

BID SET

3/17/2025 4:46:57 PM

