
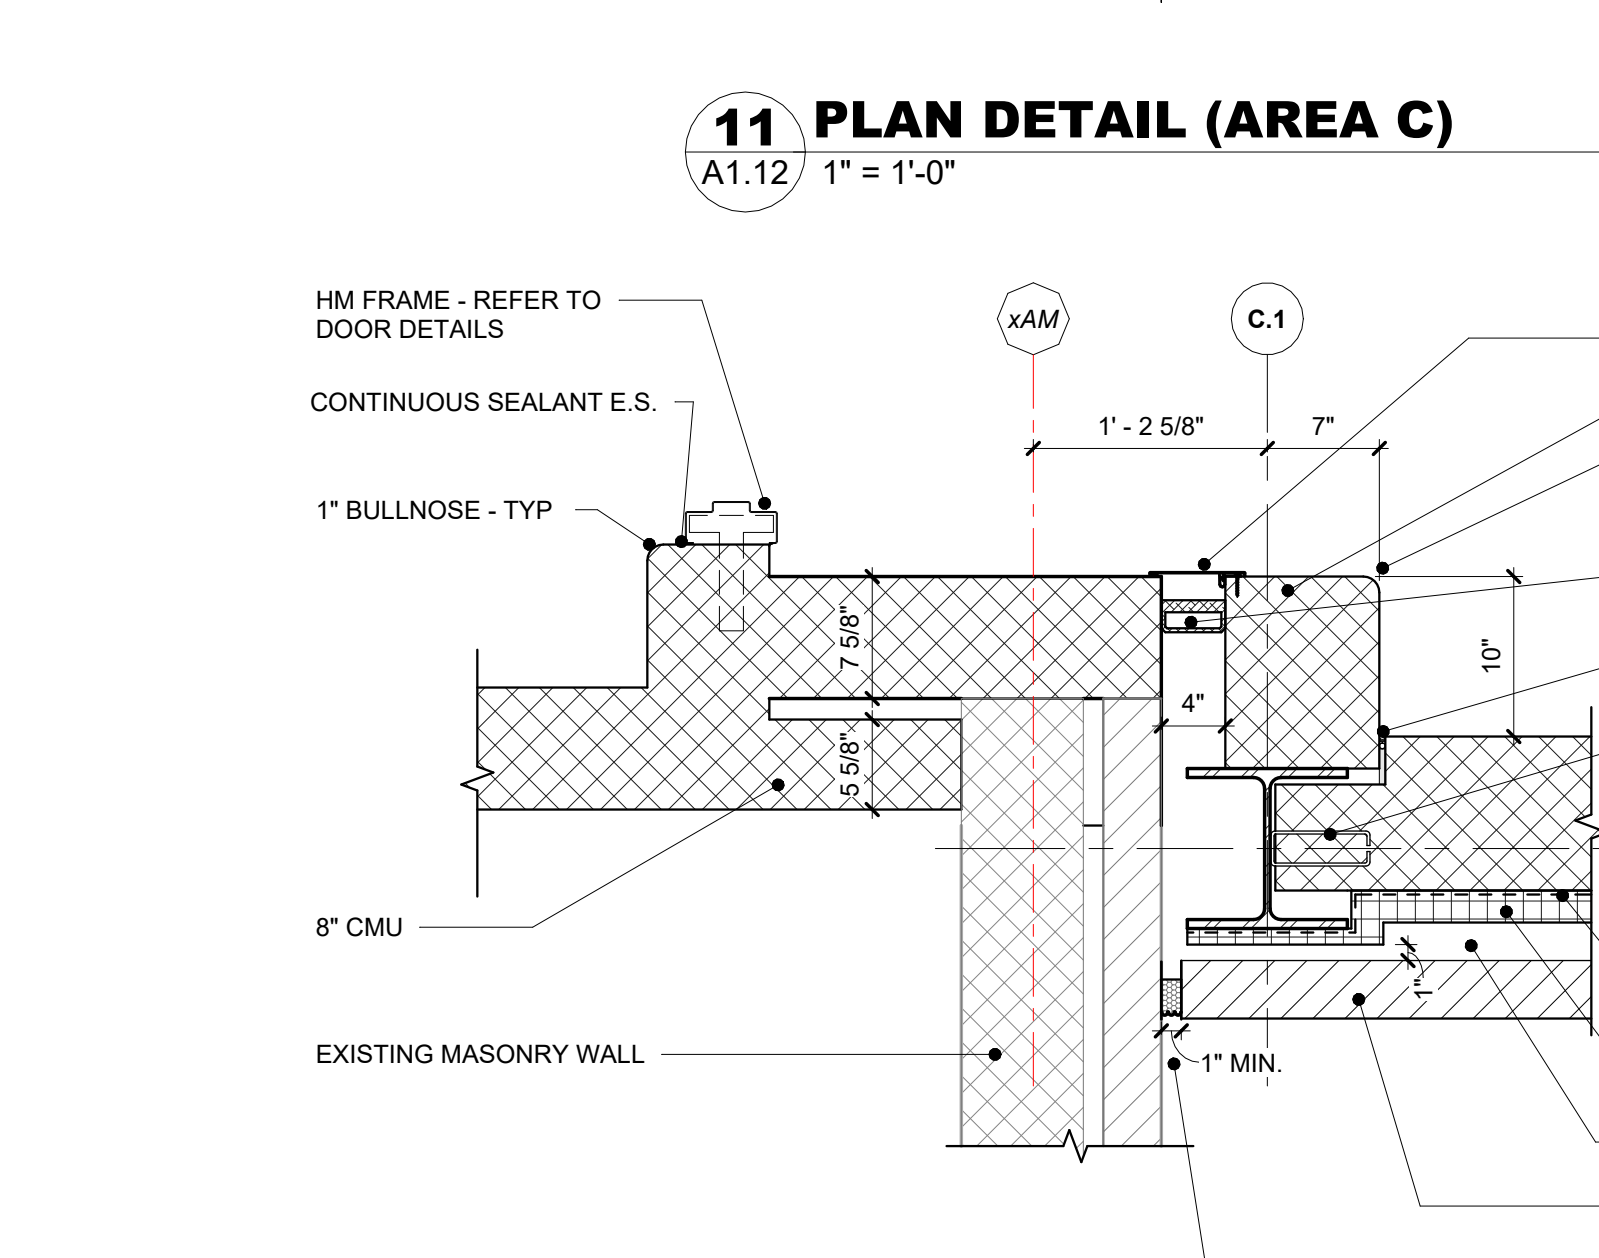
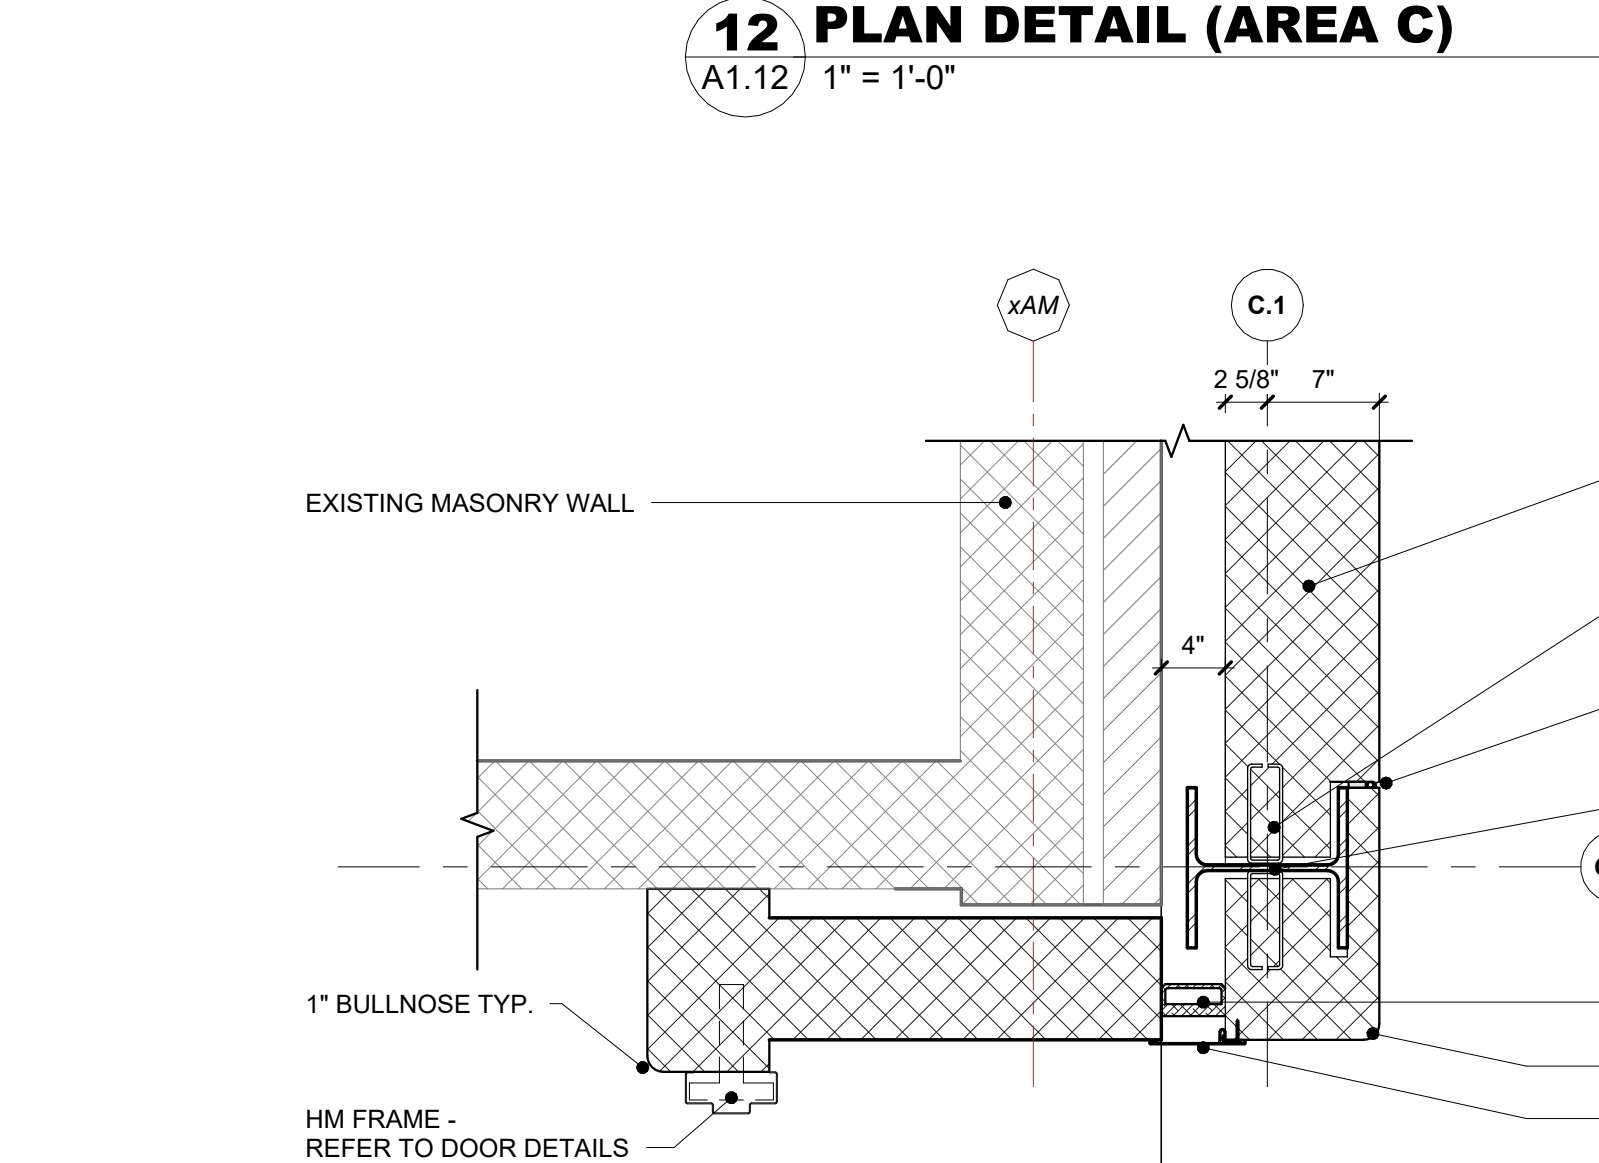
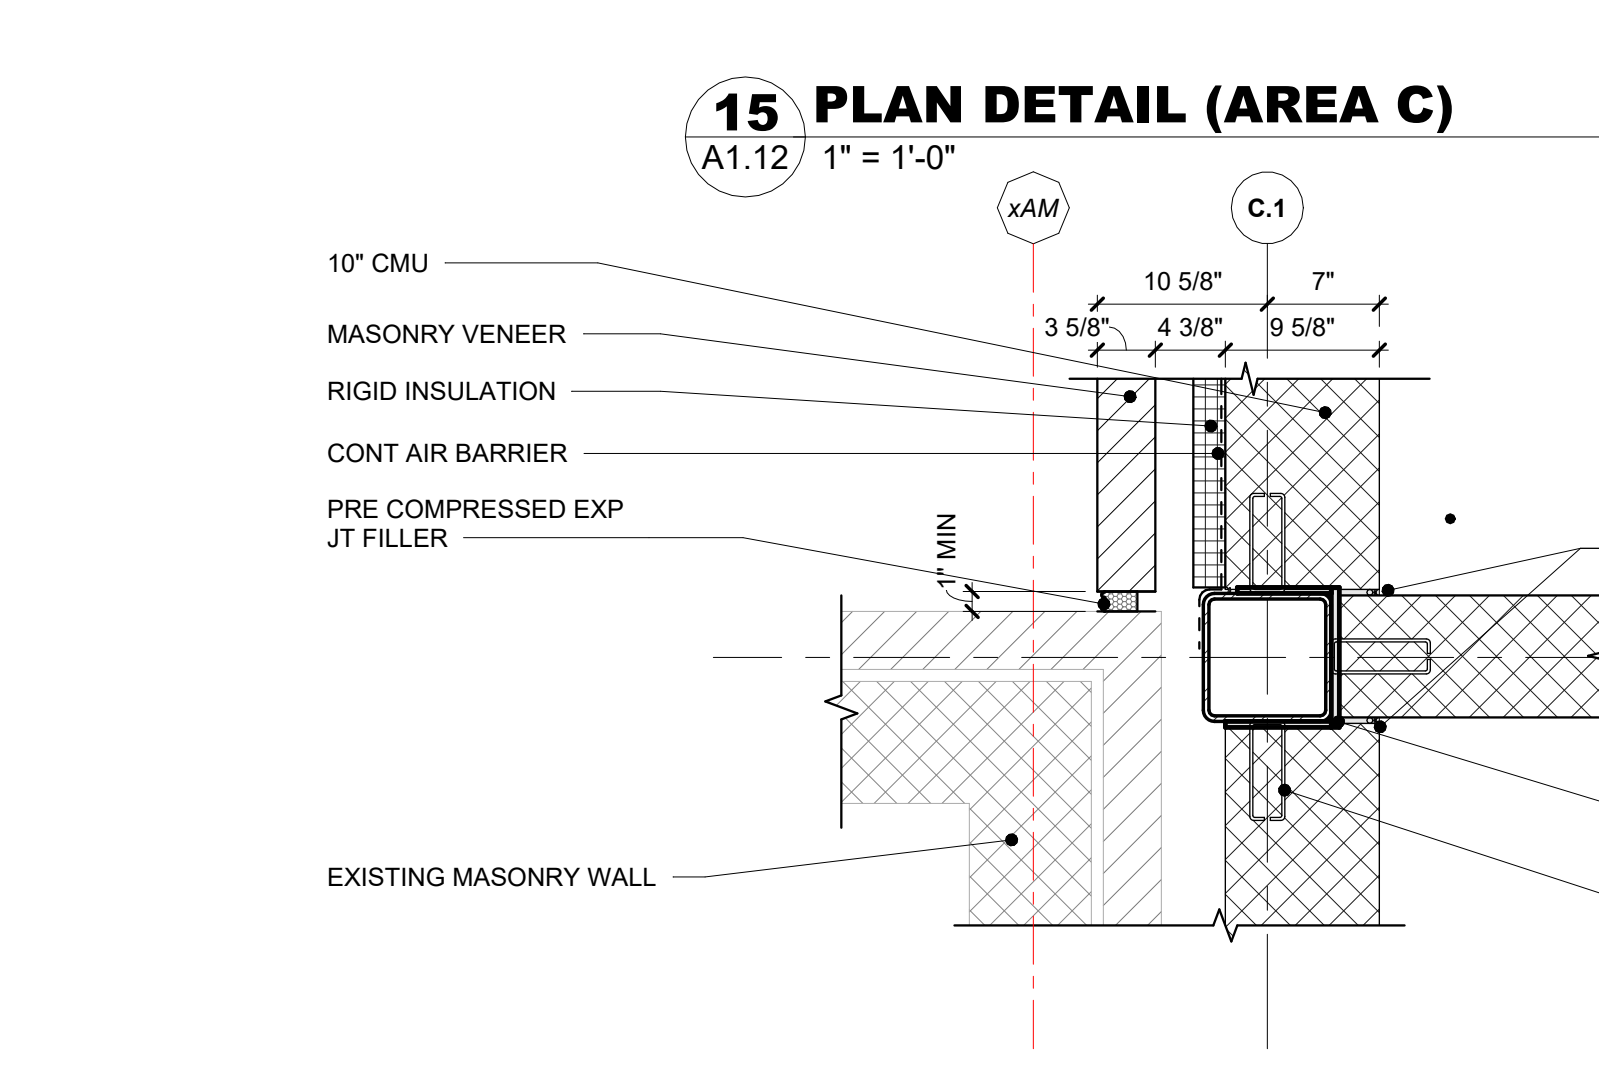
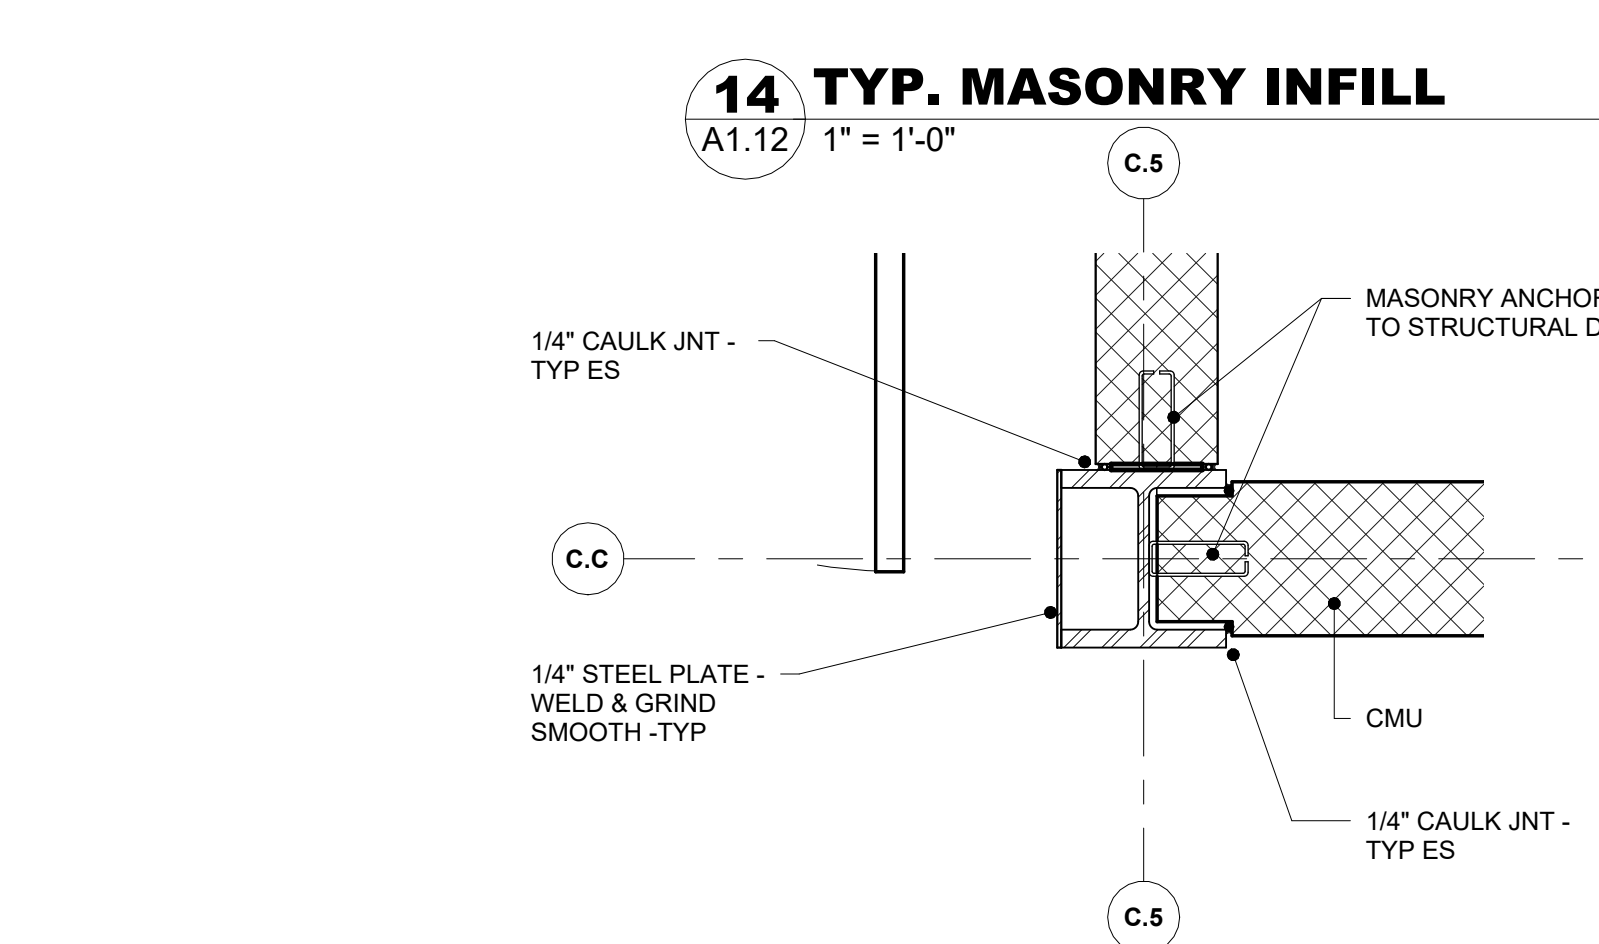
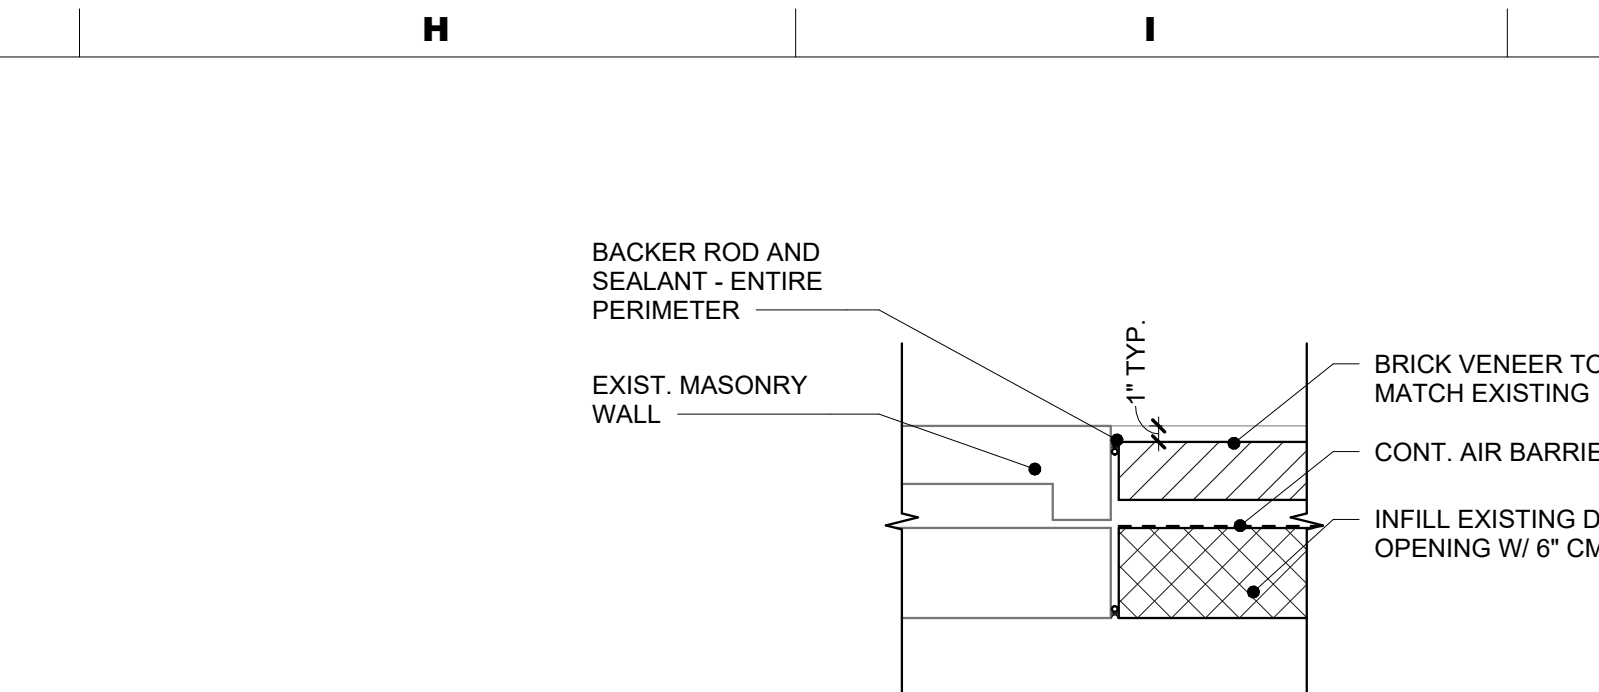
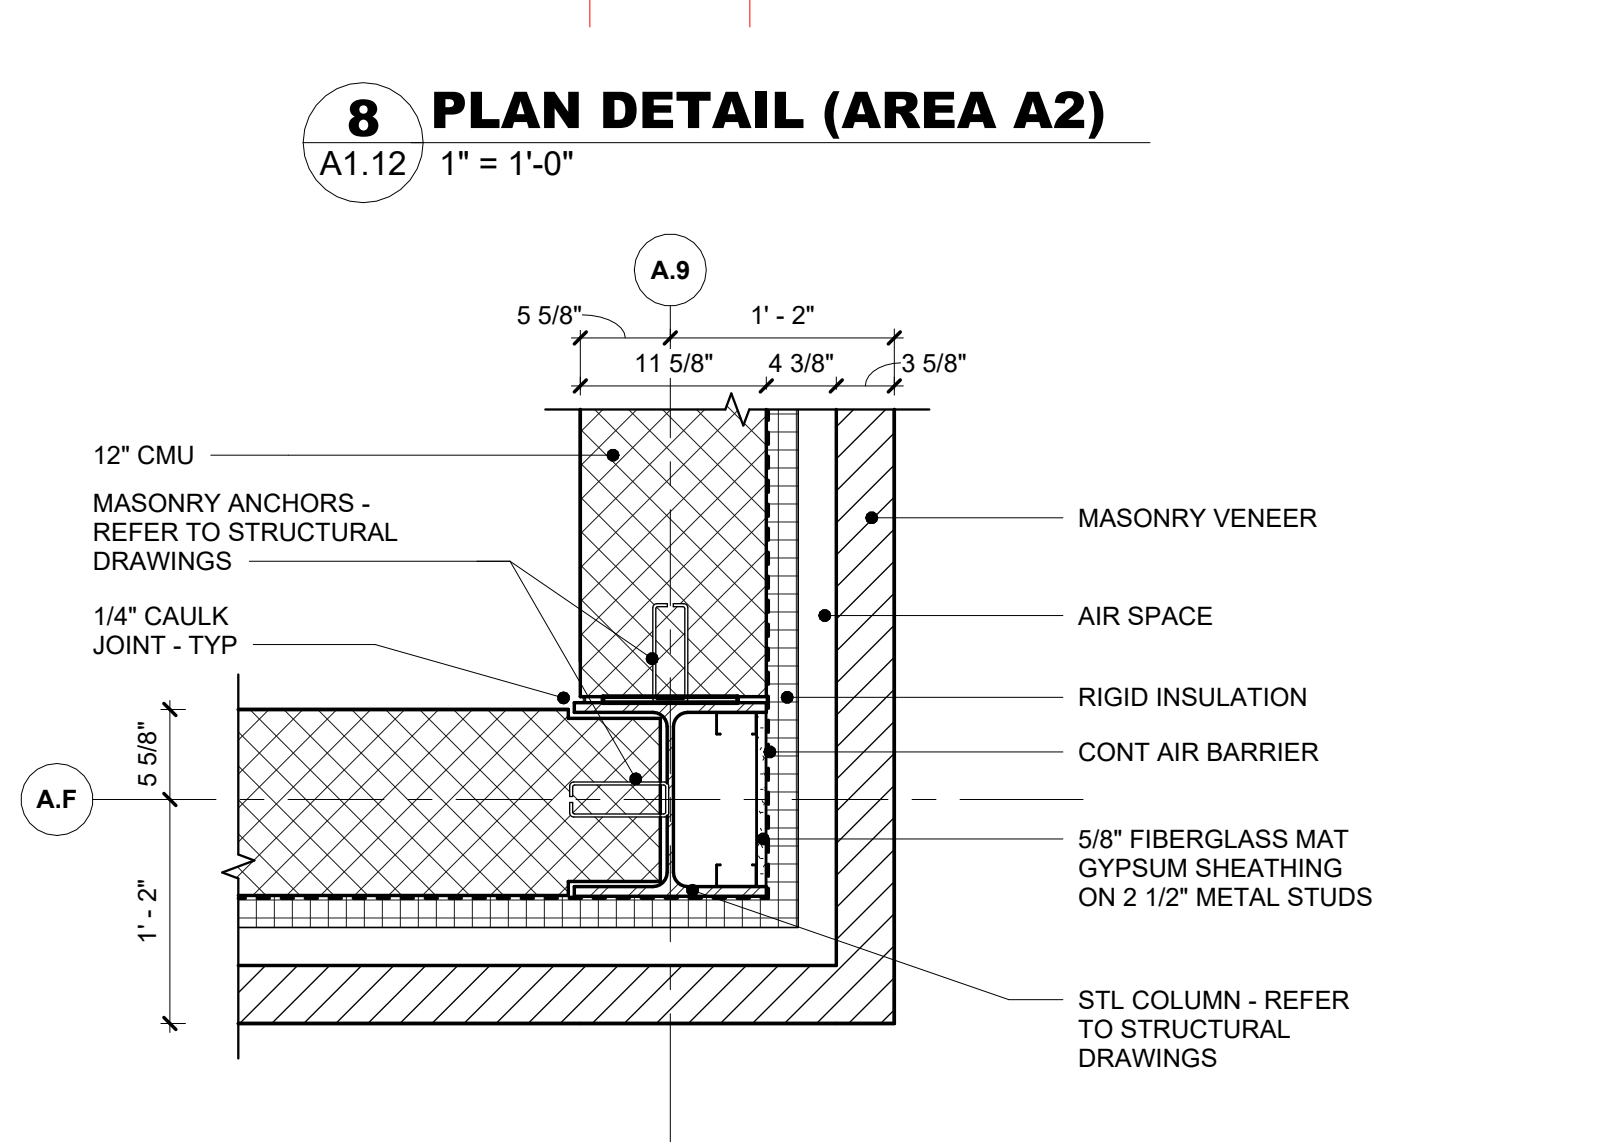
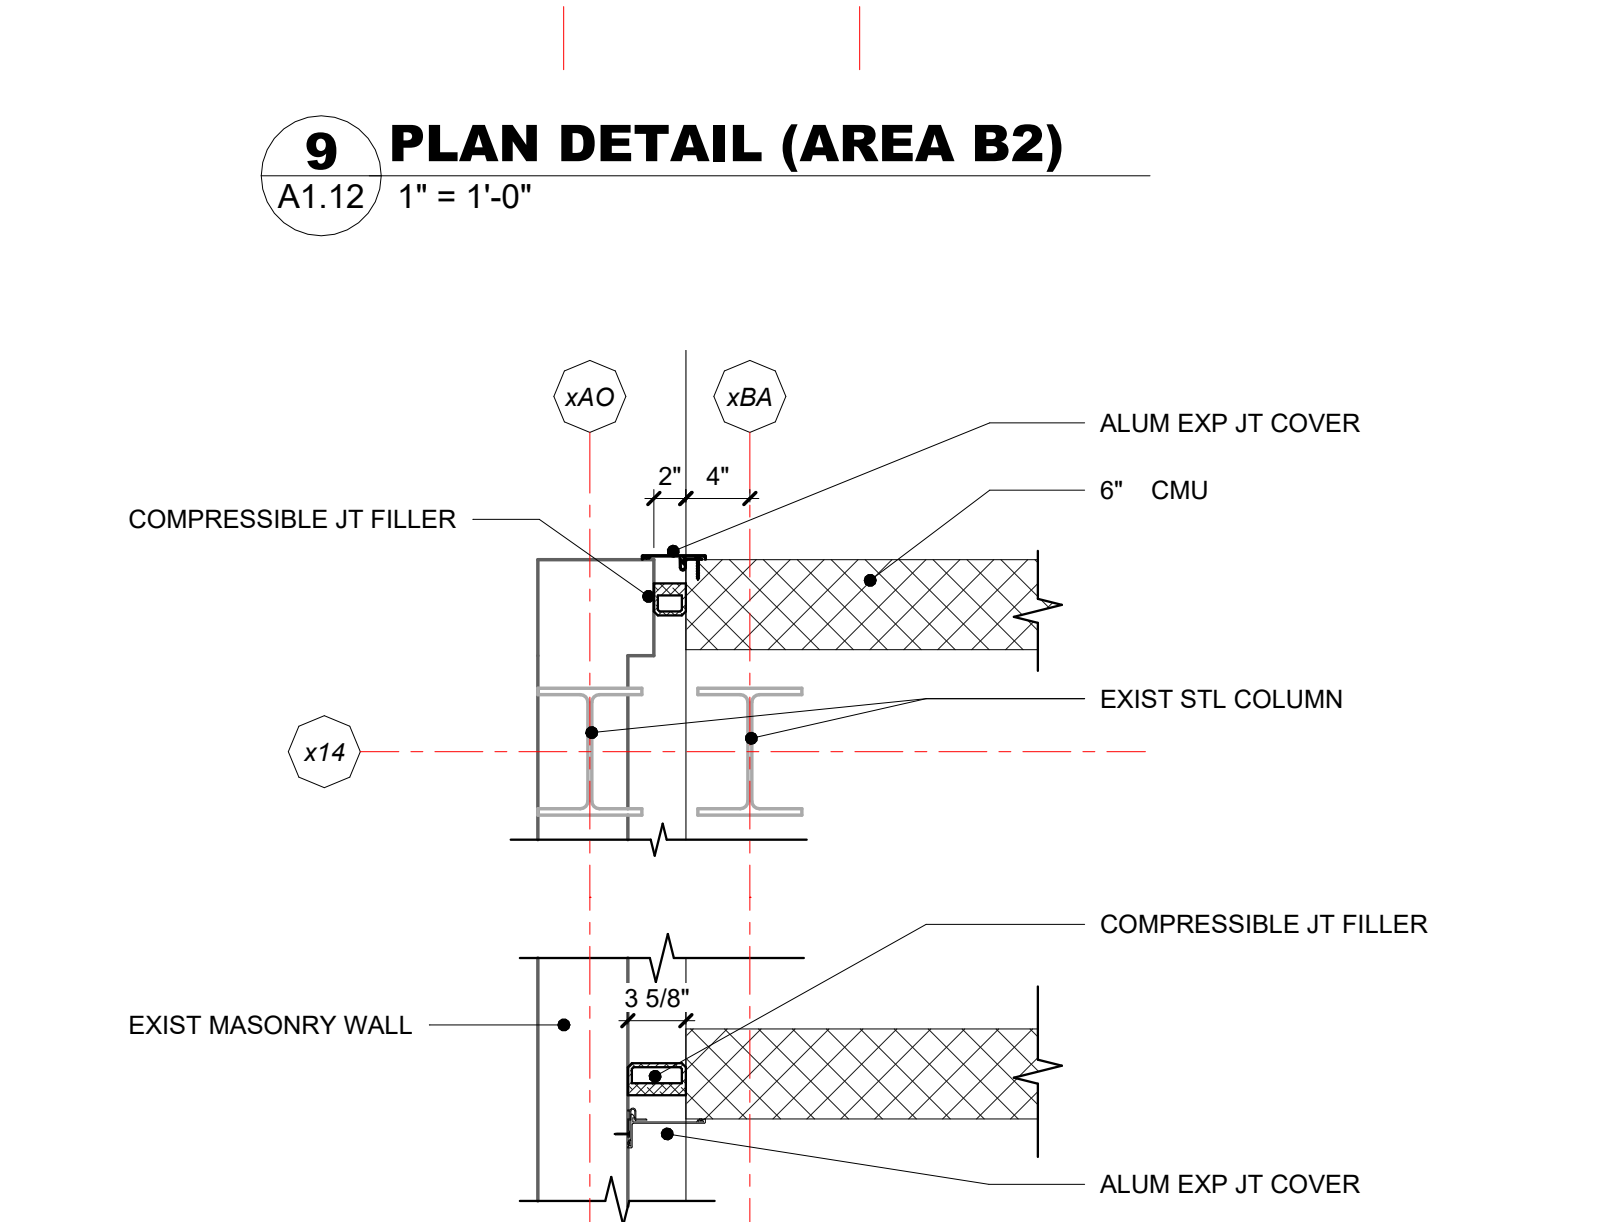
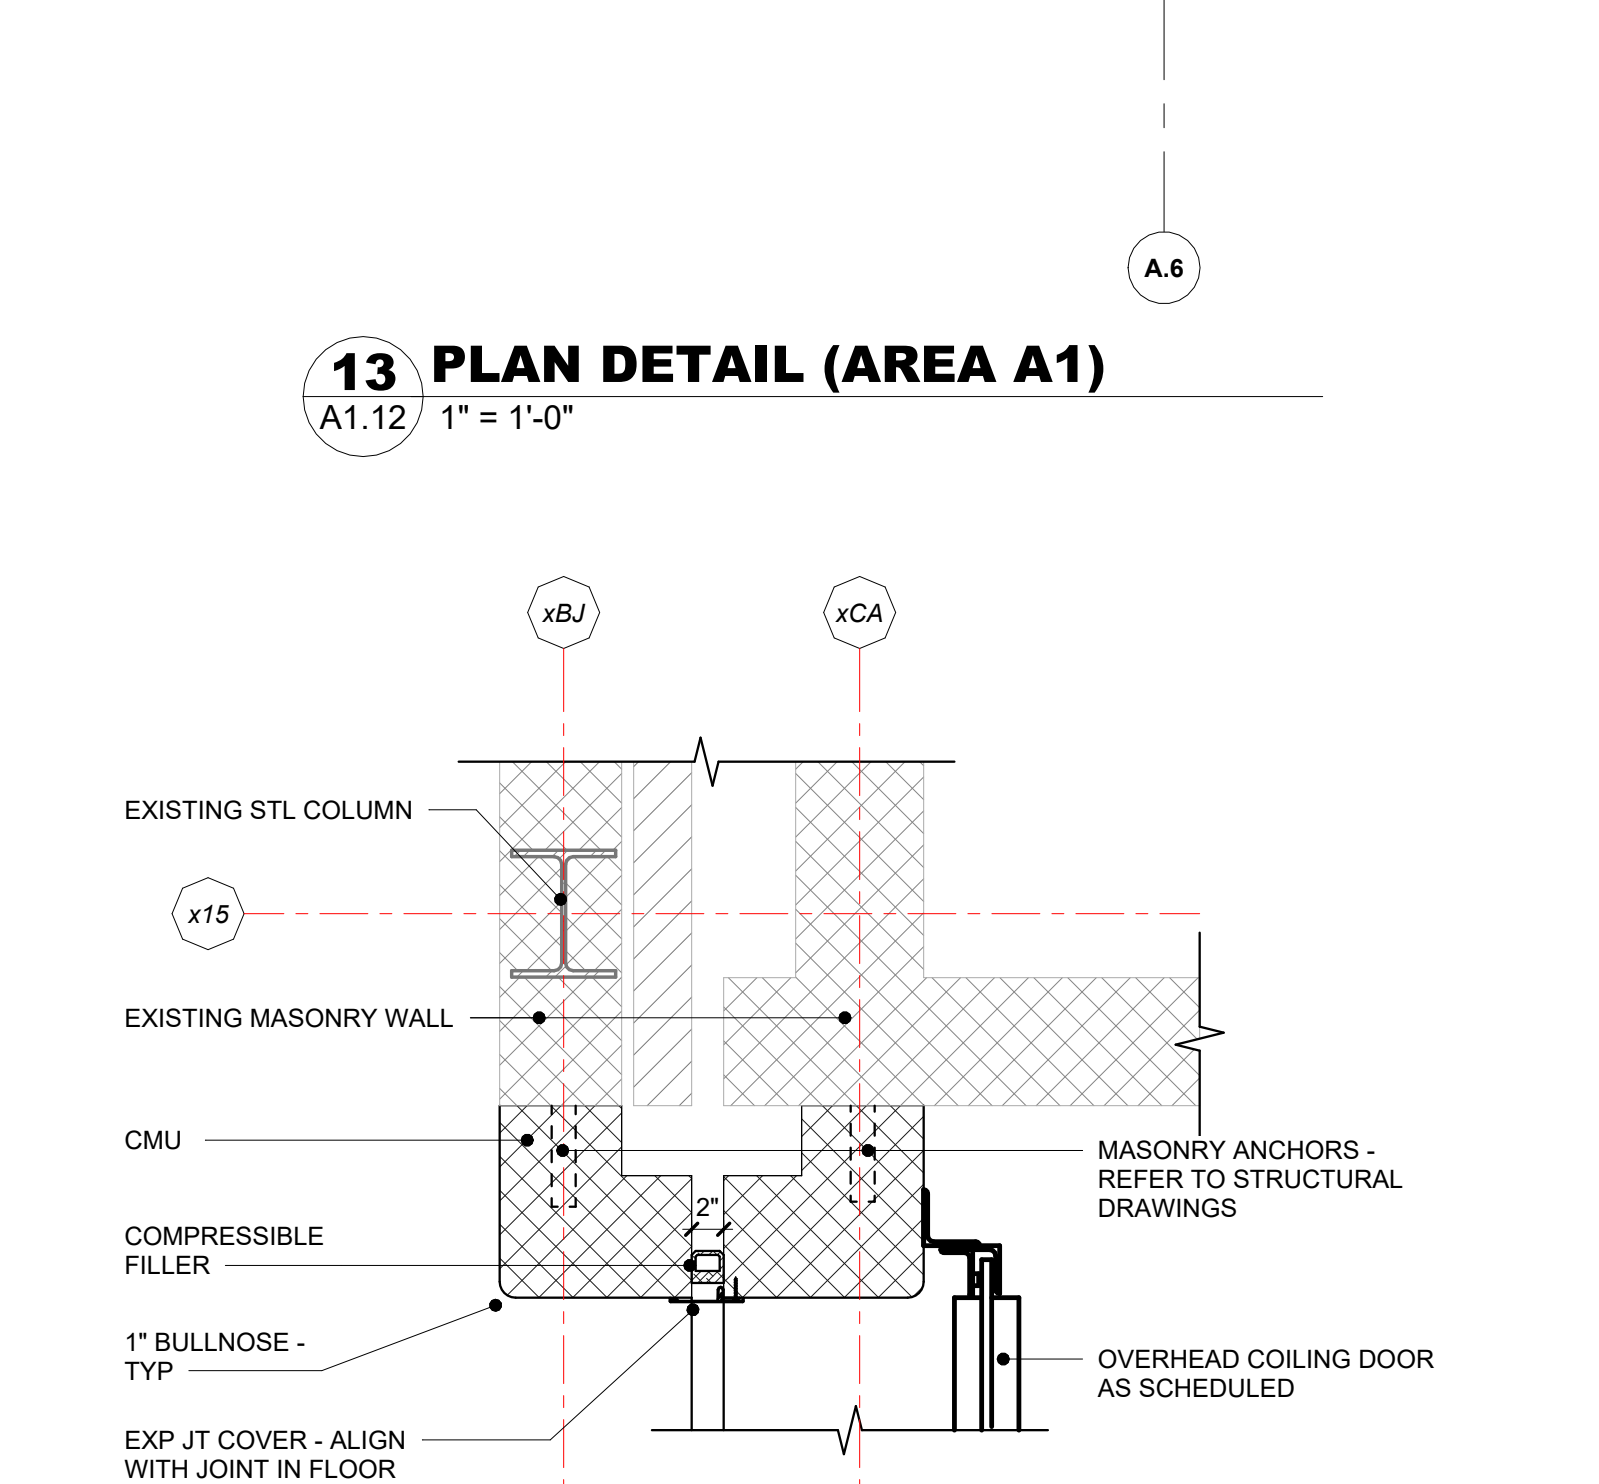
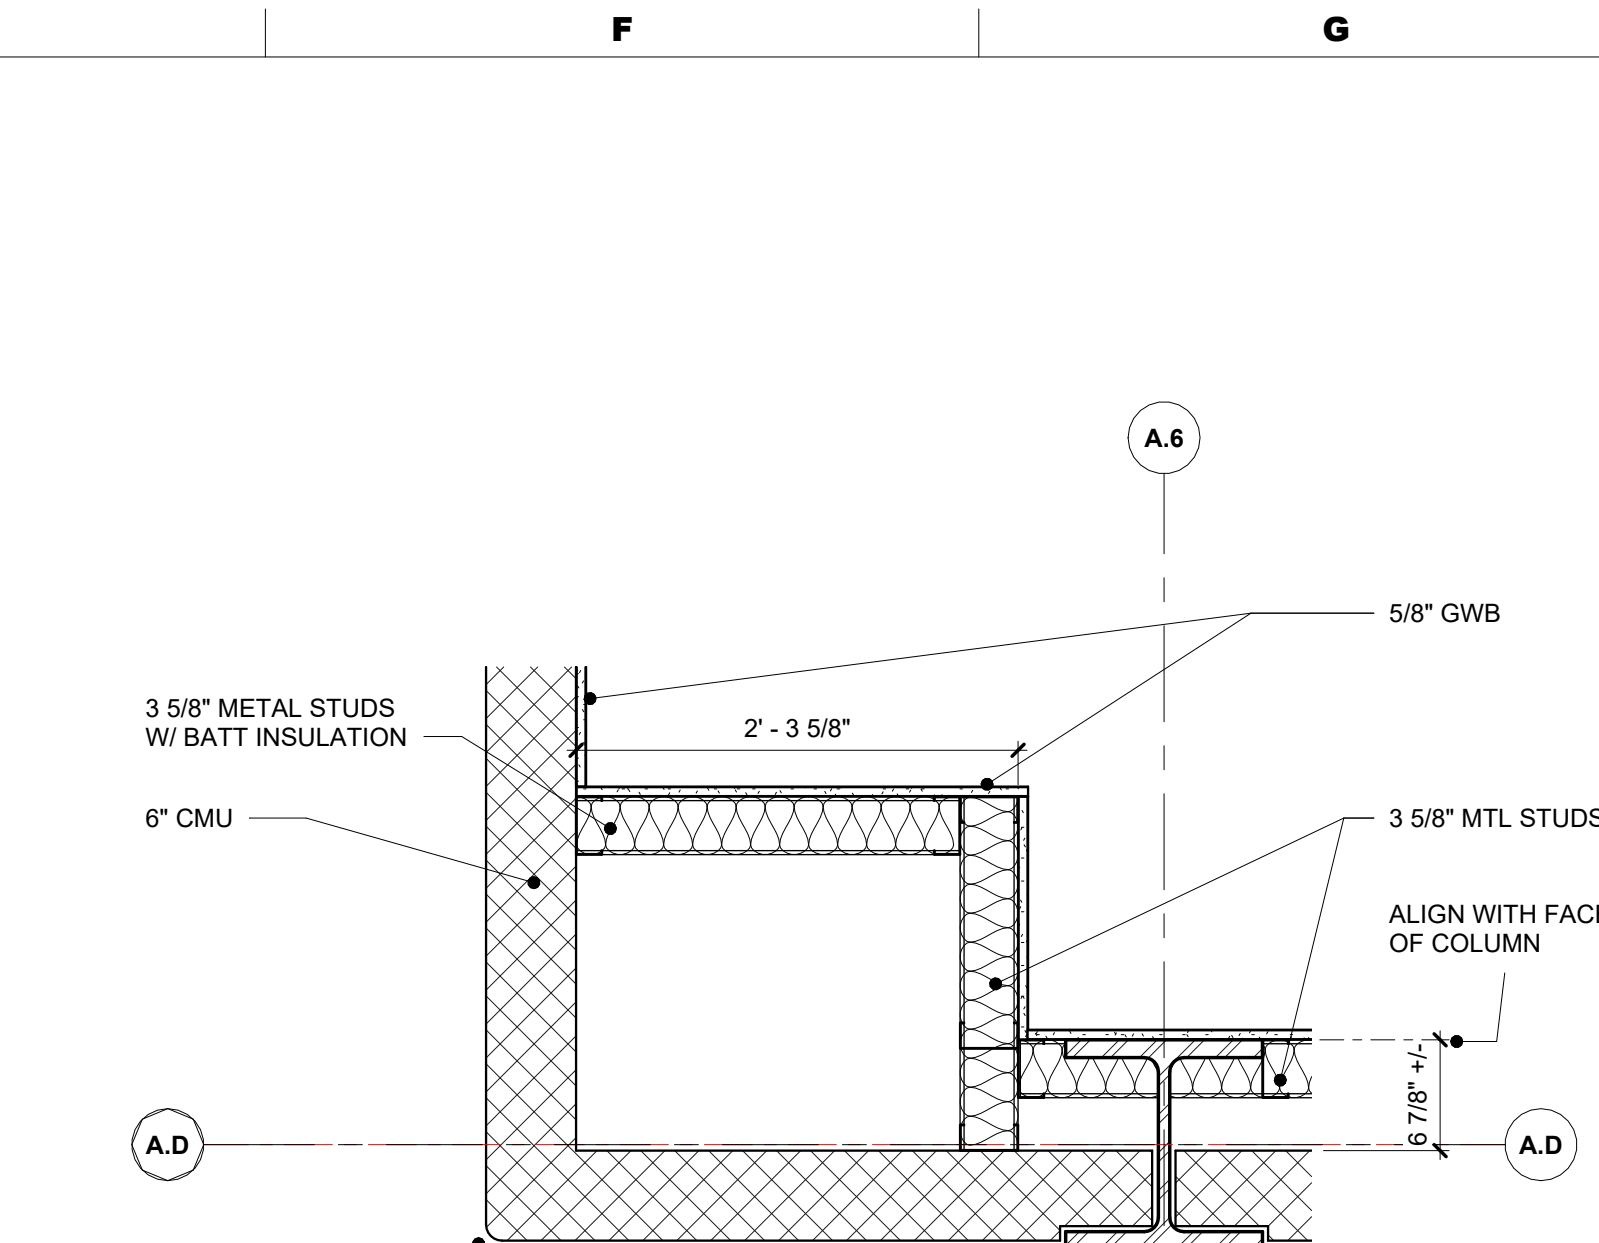
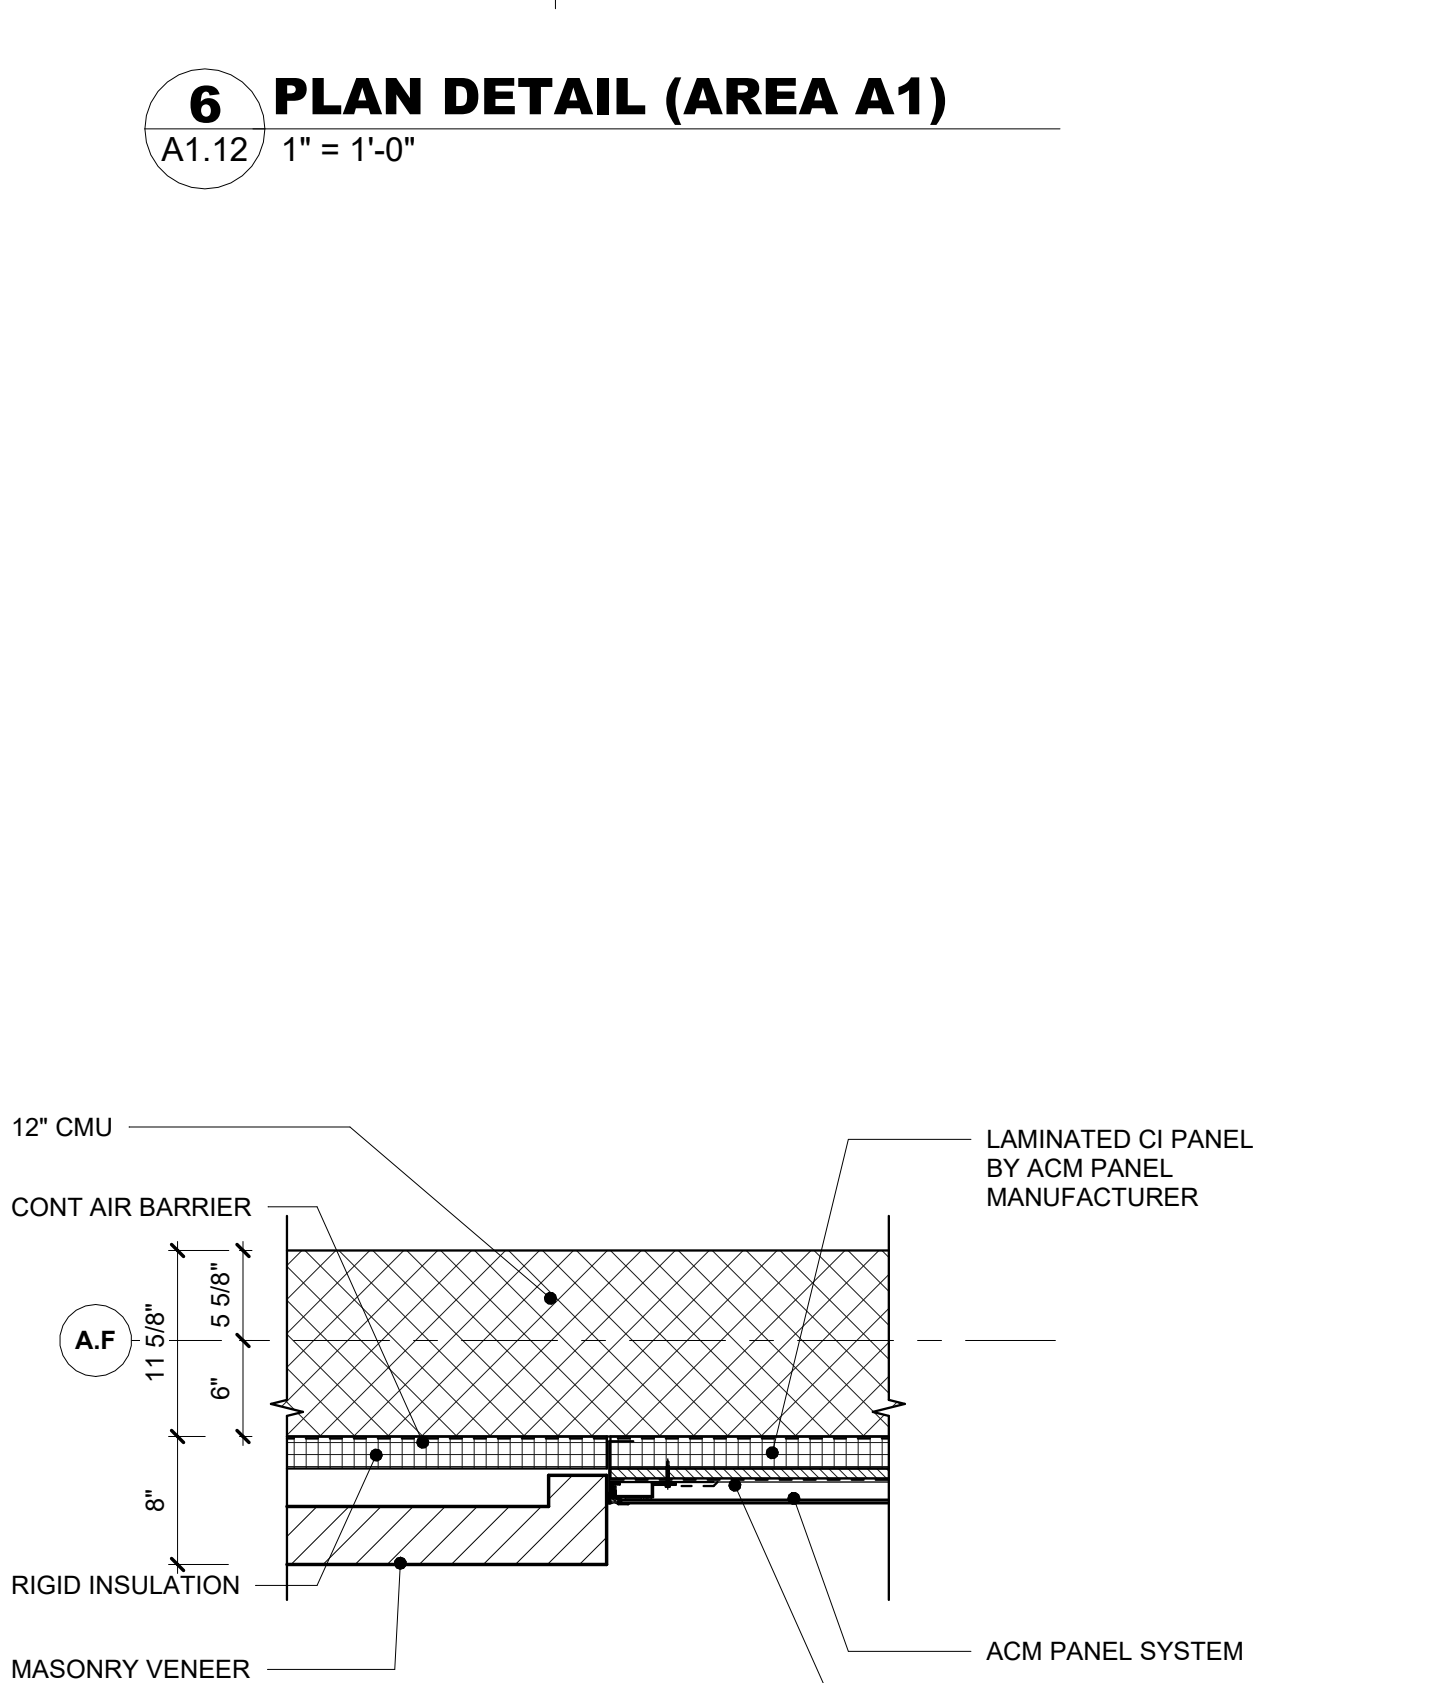
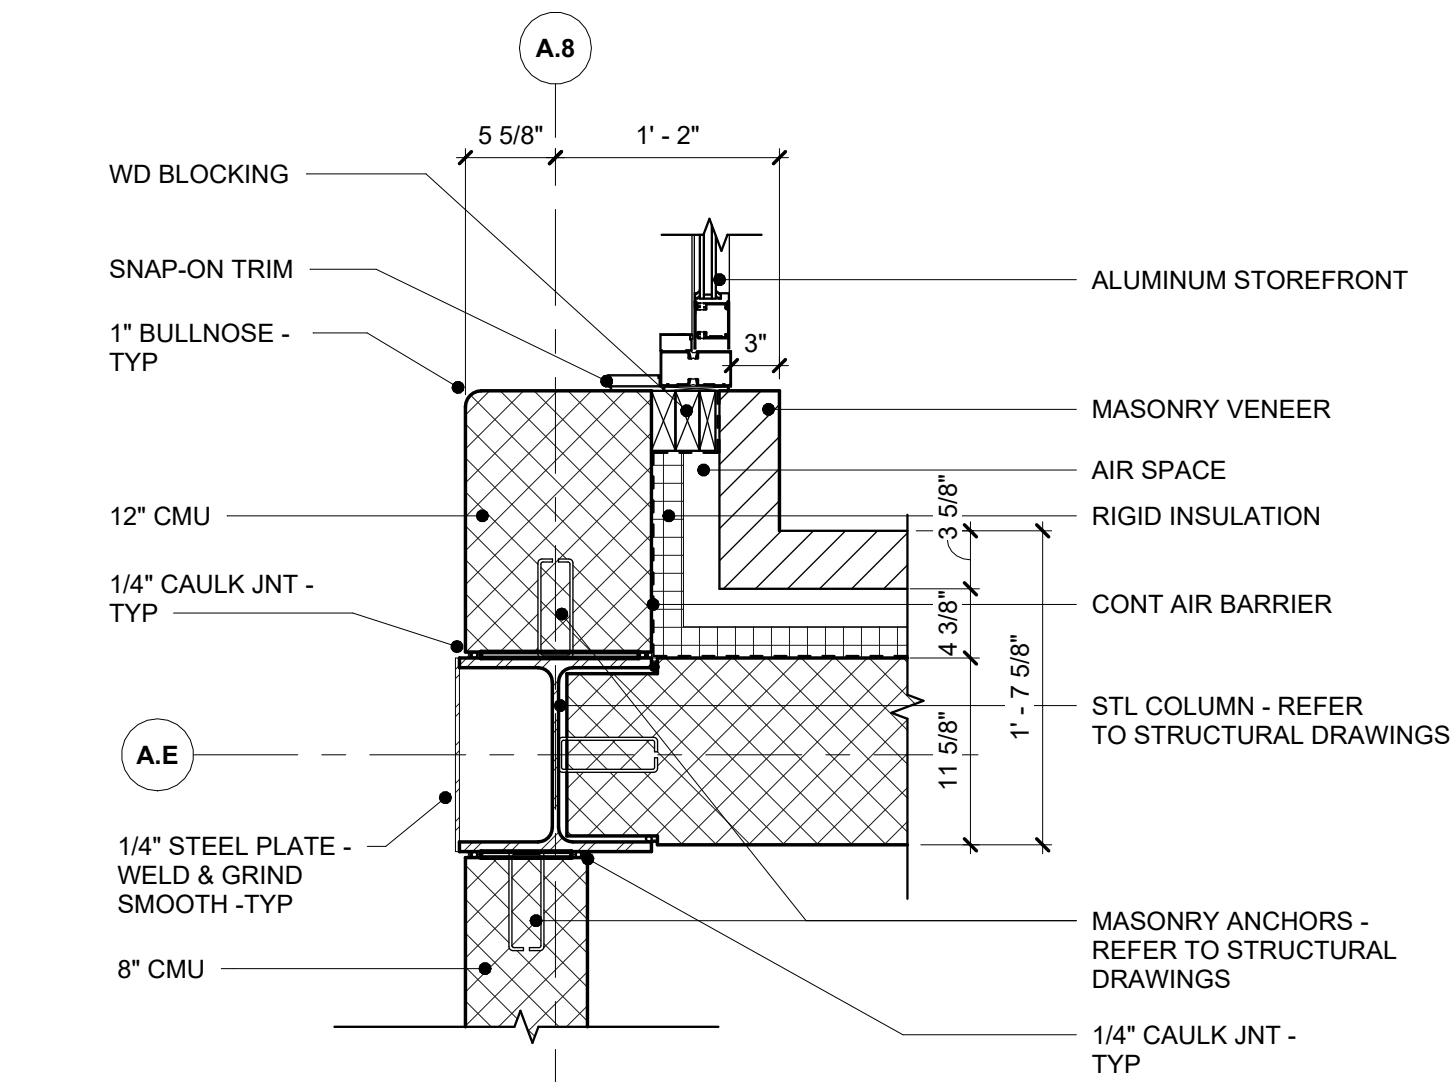
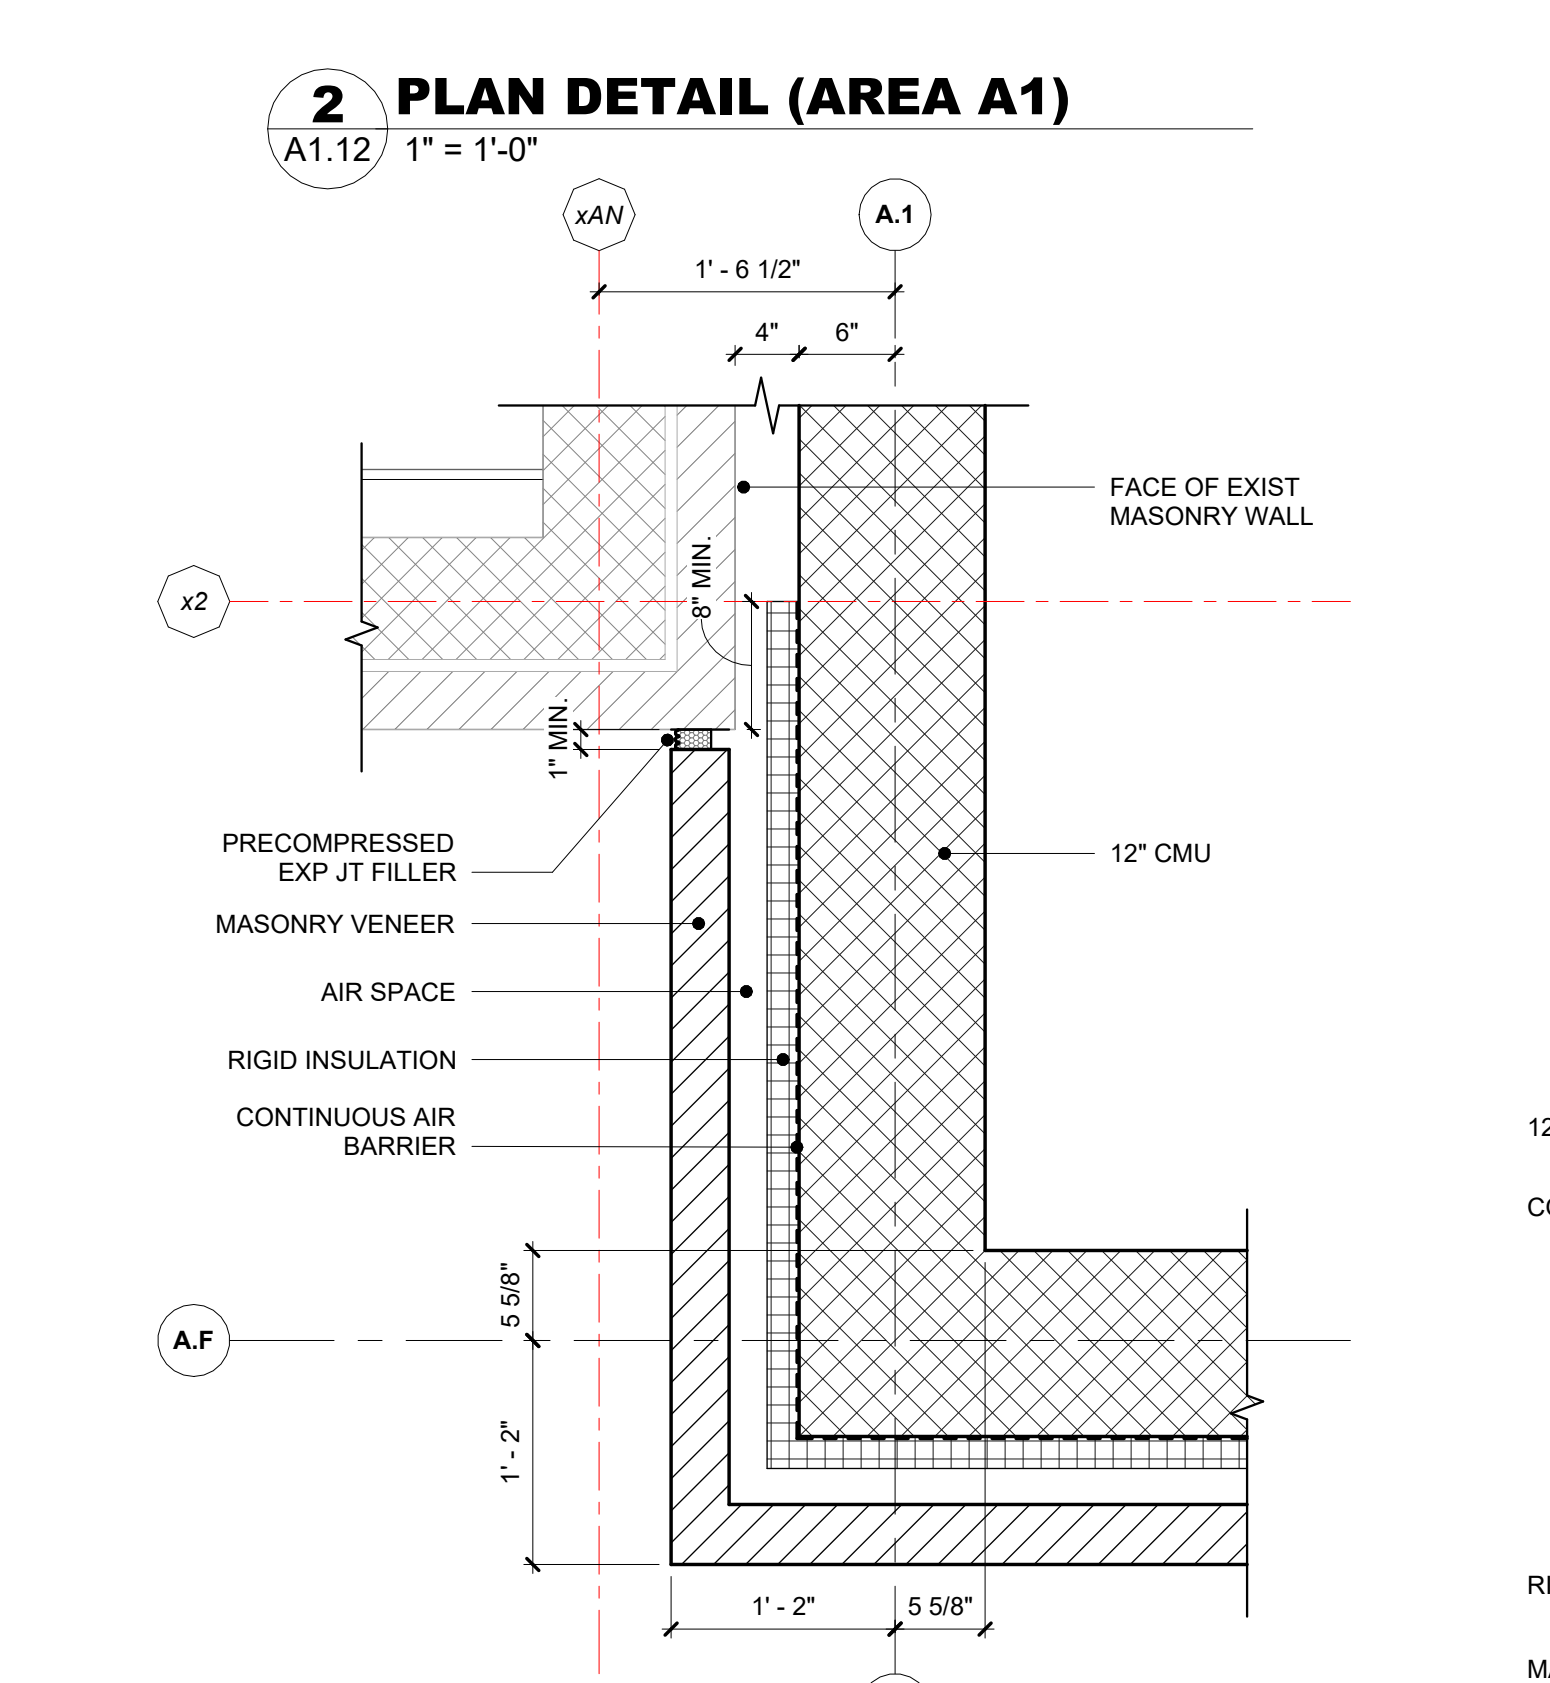
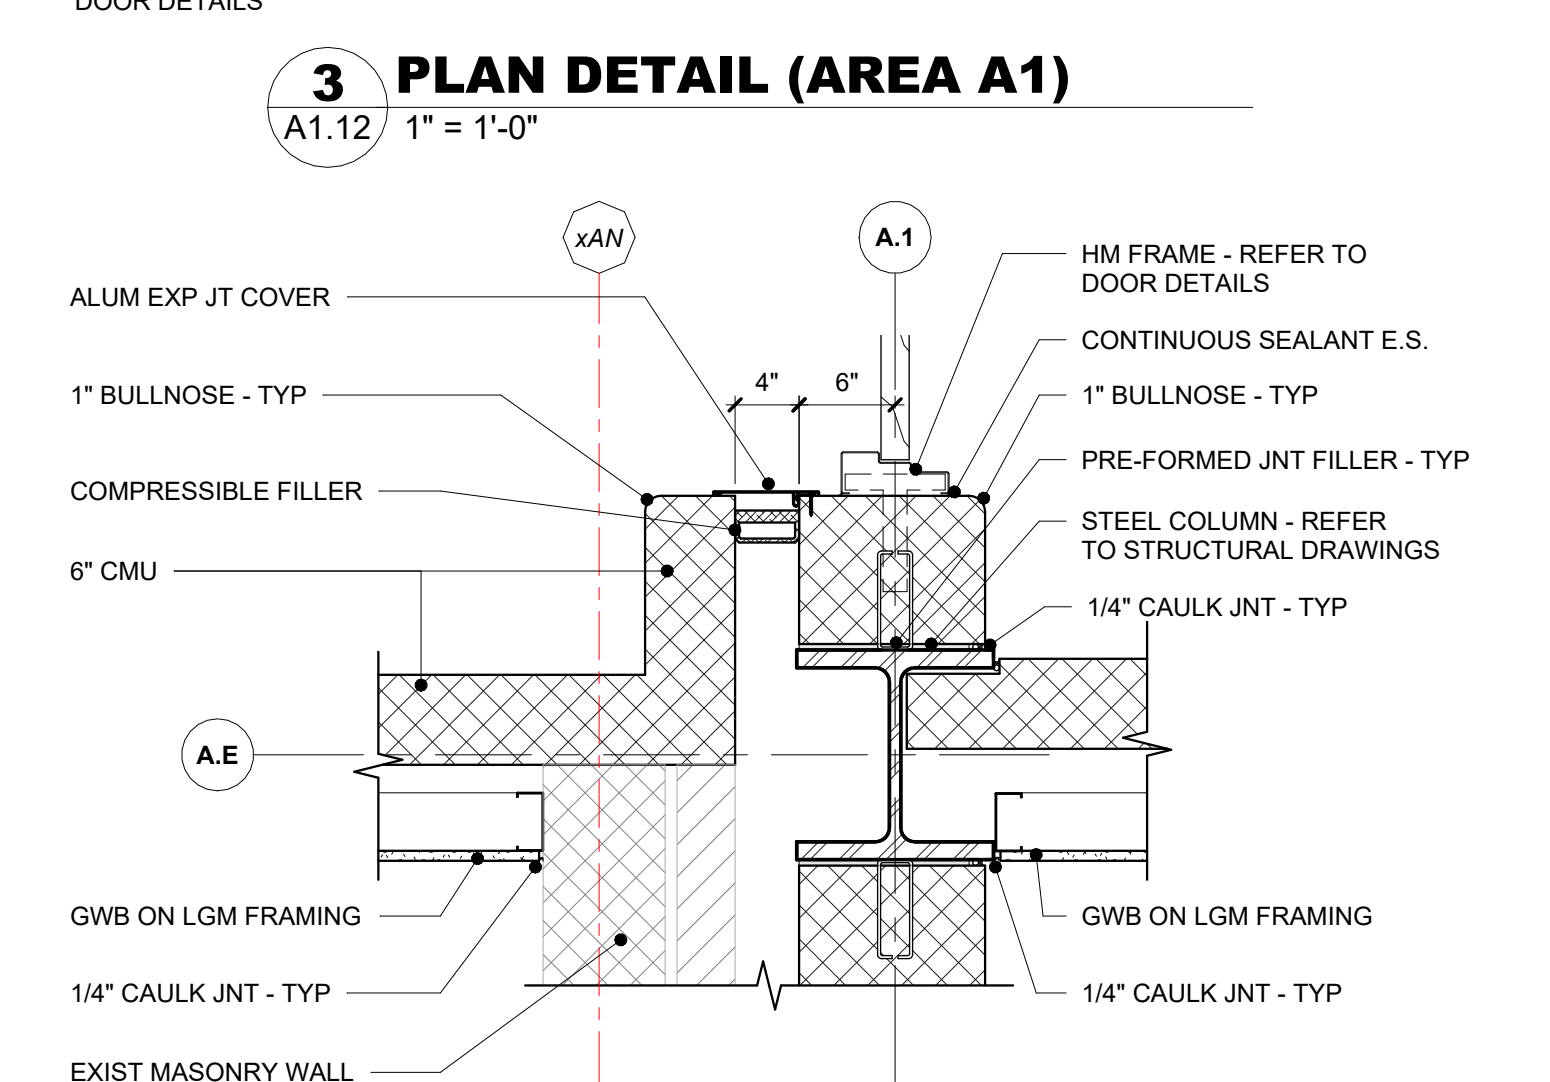
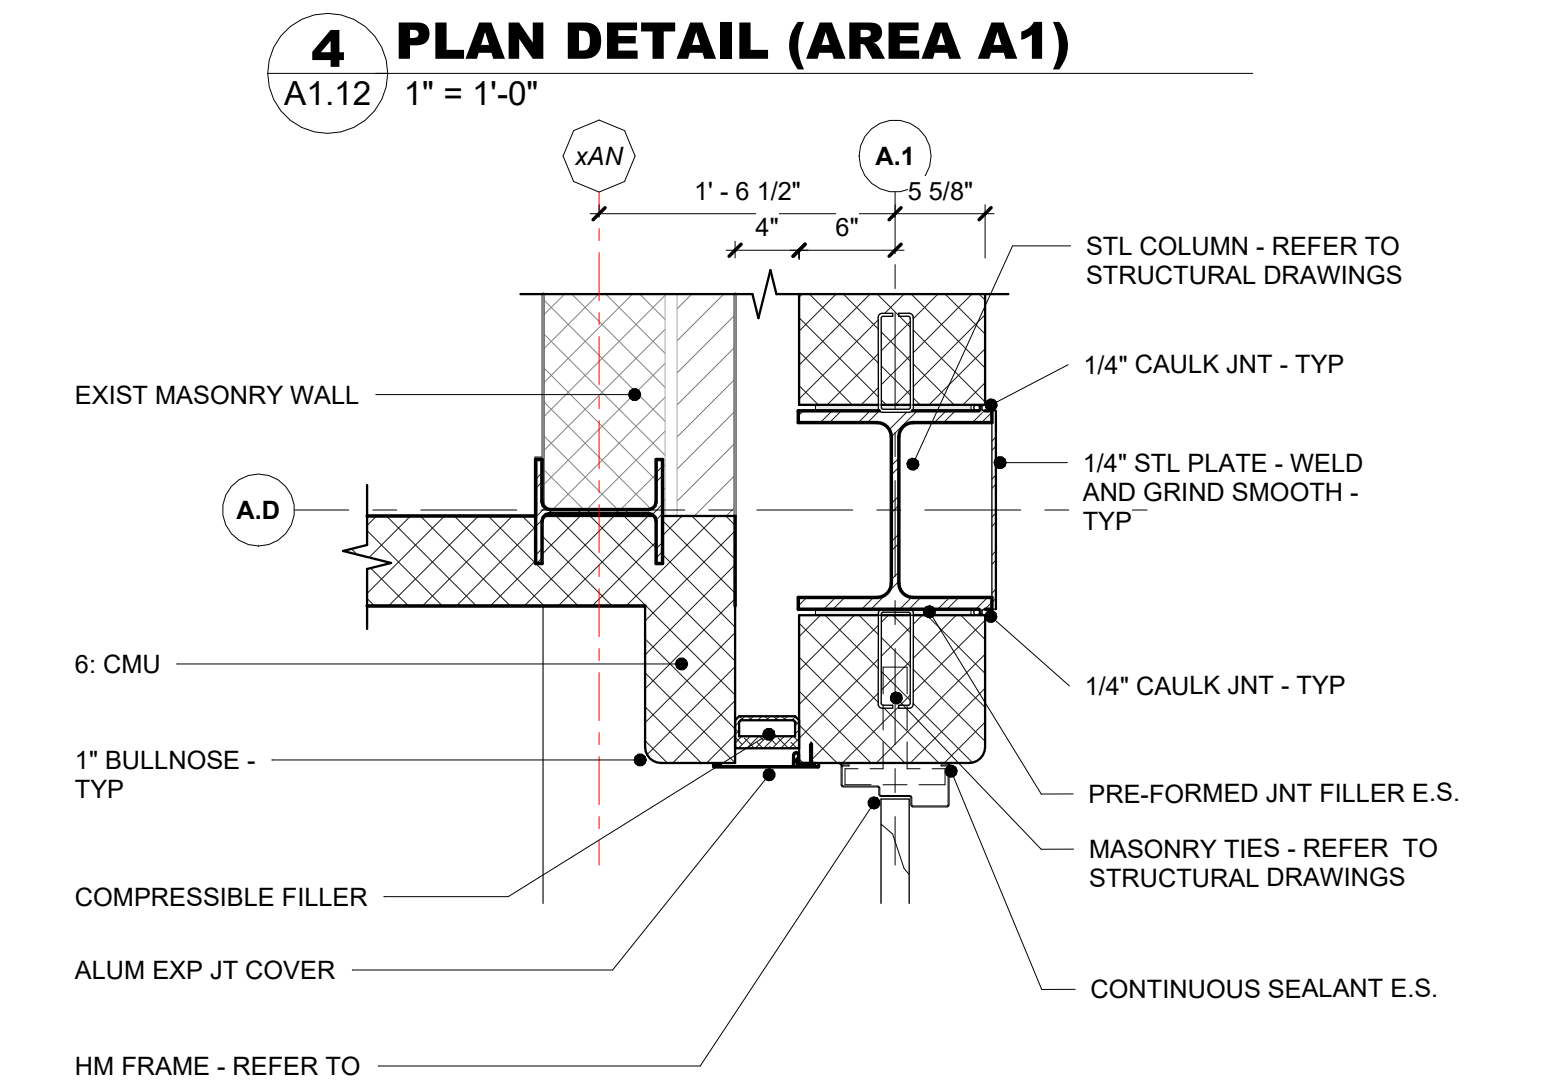


3/17/2025 4:51:05 PM

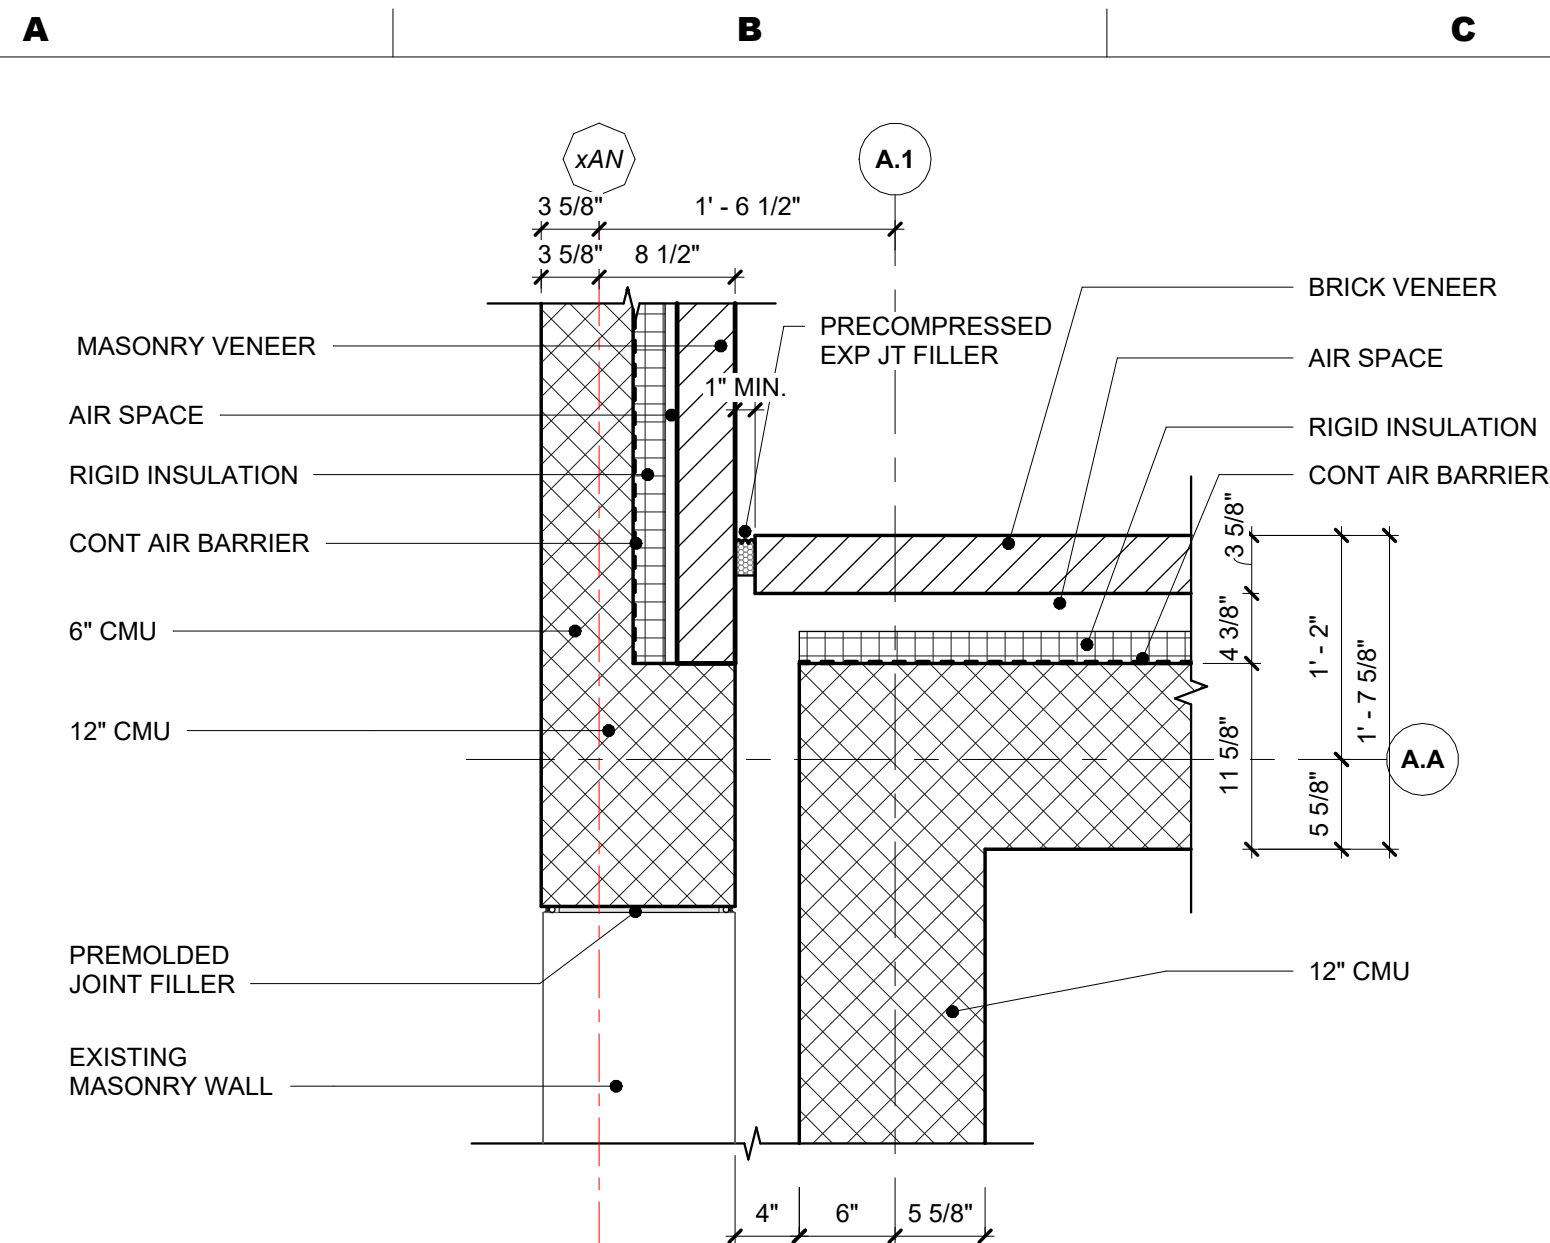

CONSULTANT:

DCIU
Empowering Partnerships For Education

ADDITIONS AND RENOVATIONS TO THE
FOLCROFT TECHNICAL SCHOOL
DELAWARE COUNTY
INTERMEDIATE UNIT
701 HENDERSON BLVD.
FOLCROFT, PA 19032

ISSUE DATES
DATE: 03/17/2025
DESCRIPTION: BID SET

PROJ #: 21-DCIU-03
DRAWN BY: JEP
SHEET TITLE:

PLAN DETAILS

SHEET NUMBER:
A1.12

BID SET

