

CONSULTANT:

DCIU
Empowering Partnerships For Education

ADDITIONS AND RENOVATIONS TO THE
FOLCROFT TECHNICAL SCHOOL
DELAWARE COUNTY
INTERMEDIATE UNIT
701 HENDERSON BLVD.
FOLCROFT, PA 19032

ISSUE DATES
DATE: 03/17/2025
DESCRIPTION: BID SET

PROJ # : 21-DCIU-03
DRAWN BY : KLG
SHEET TITLE:
SHEET NUMBER:


MAROTTA/MAIN
ARCHITECTS
WWW.MAROTTAMAIN.COM

SEAL:


THIS DRAWING IS THE PROPERTY OF THE
FIRM. IT IS TO BE USED ONLY FOR THE
PROJECT AND SITE SPECIFICALLY
IDENTIFIED. NO PART OF THIS
DRAWING IS TO BE REPRODUCED OR
TRANSMITTED IN ANY FORM WITHOUT WRITTEN PERMISSION.

A7.3


BID SET

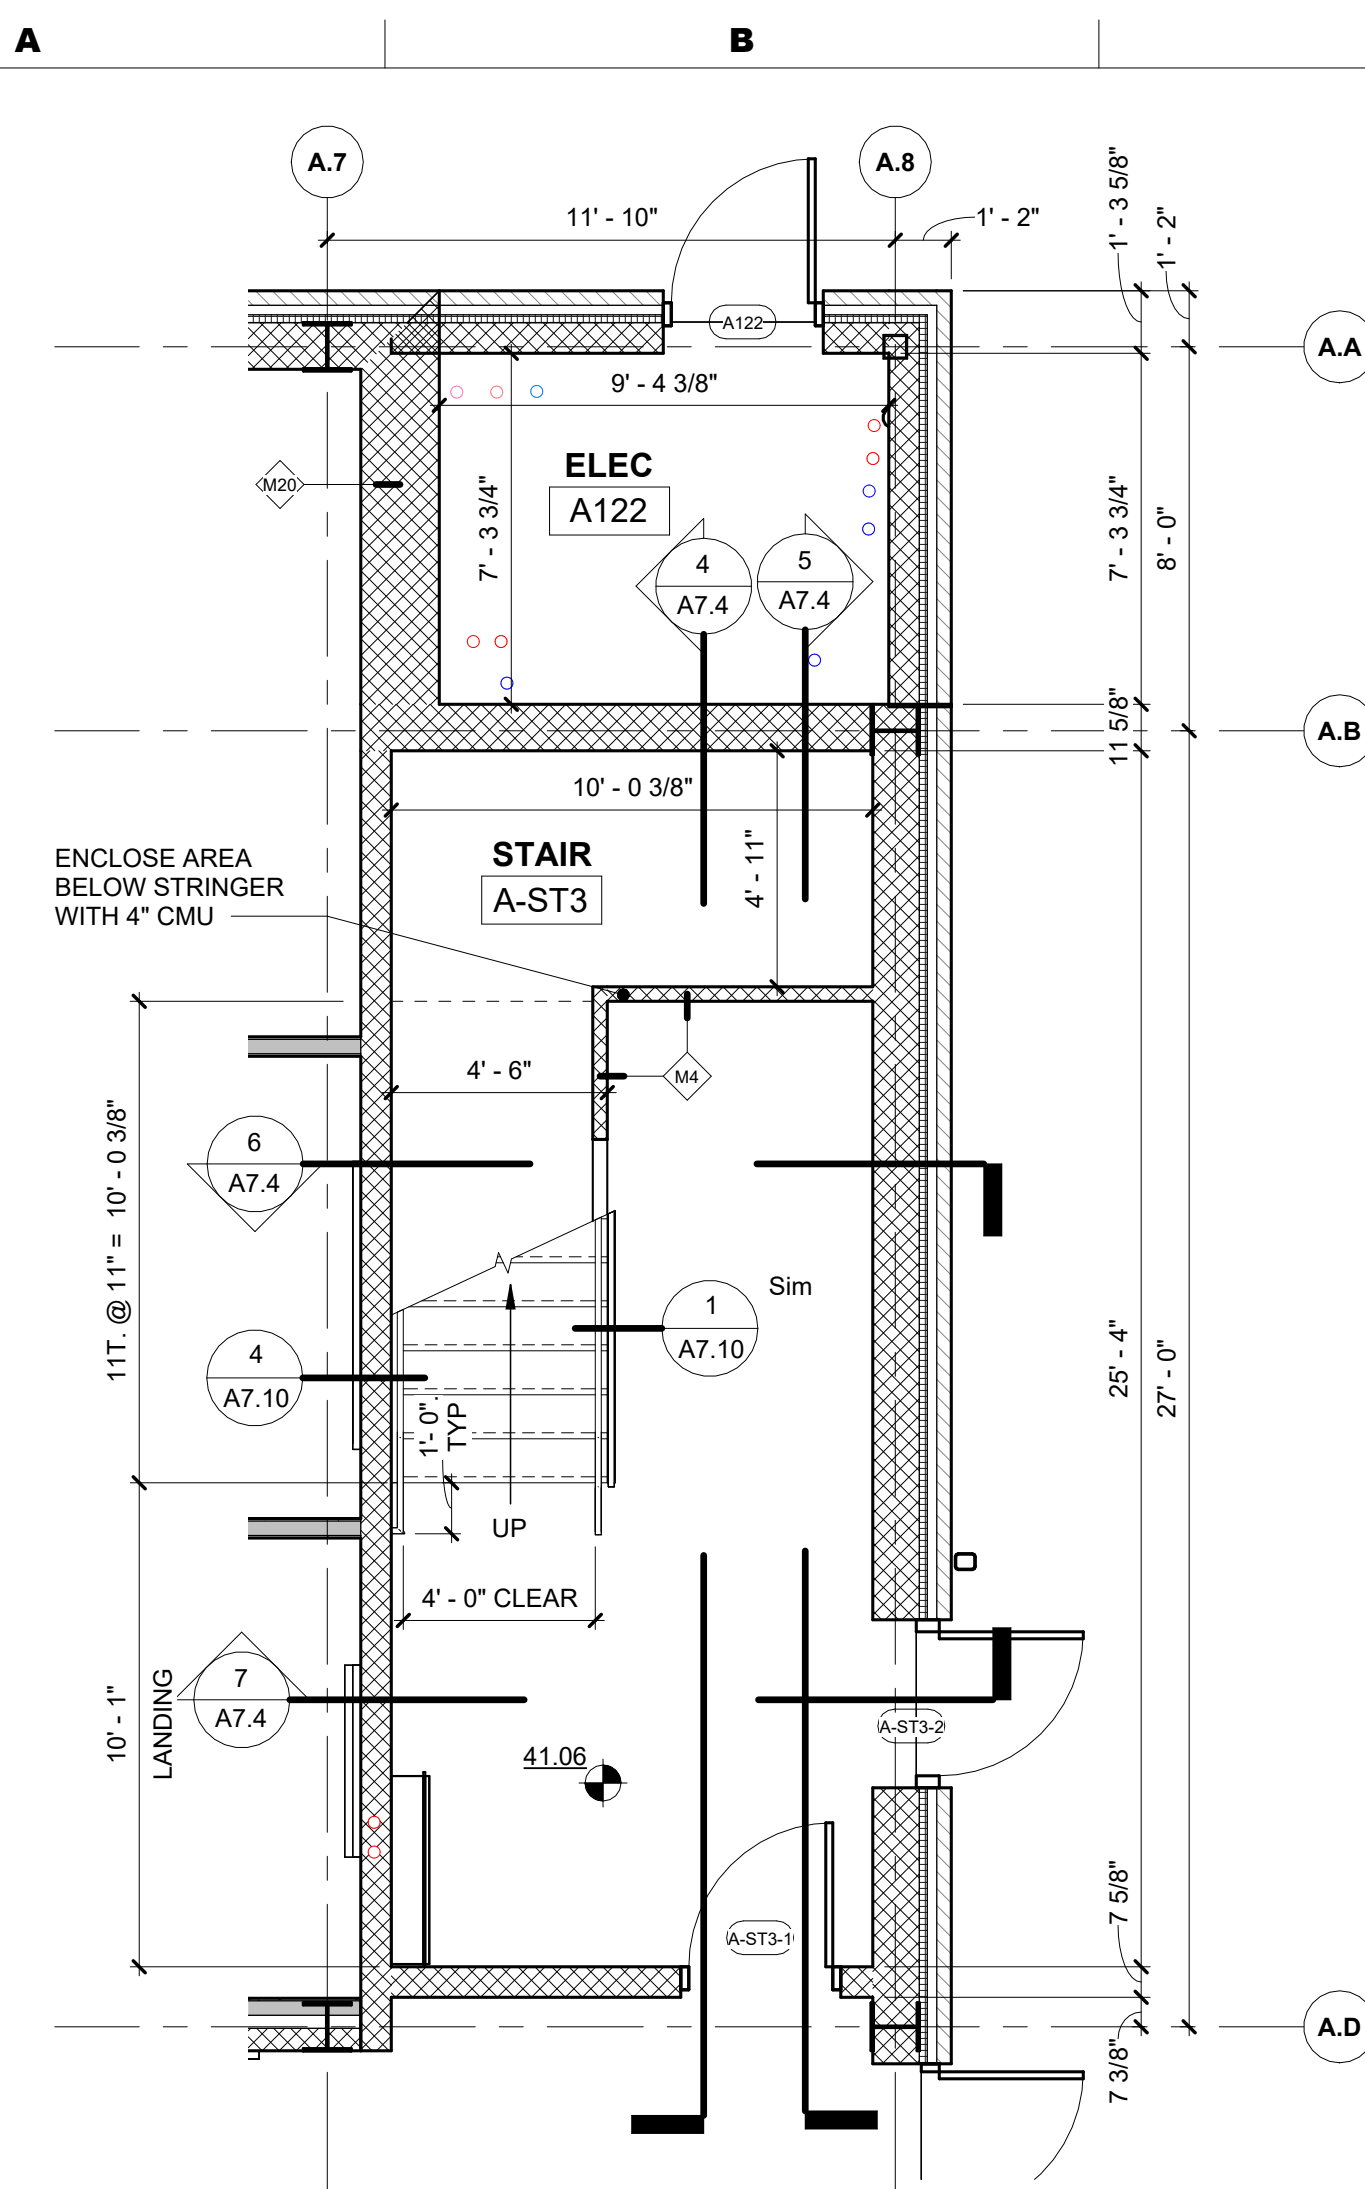


1 STAIR A-ST3 - FIRST FLOOR - AREA A
A7.4 1/4" = 1'-0"

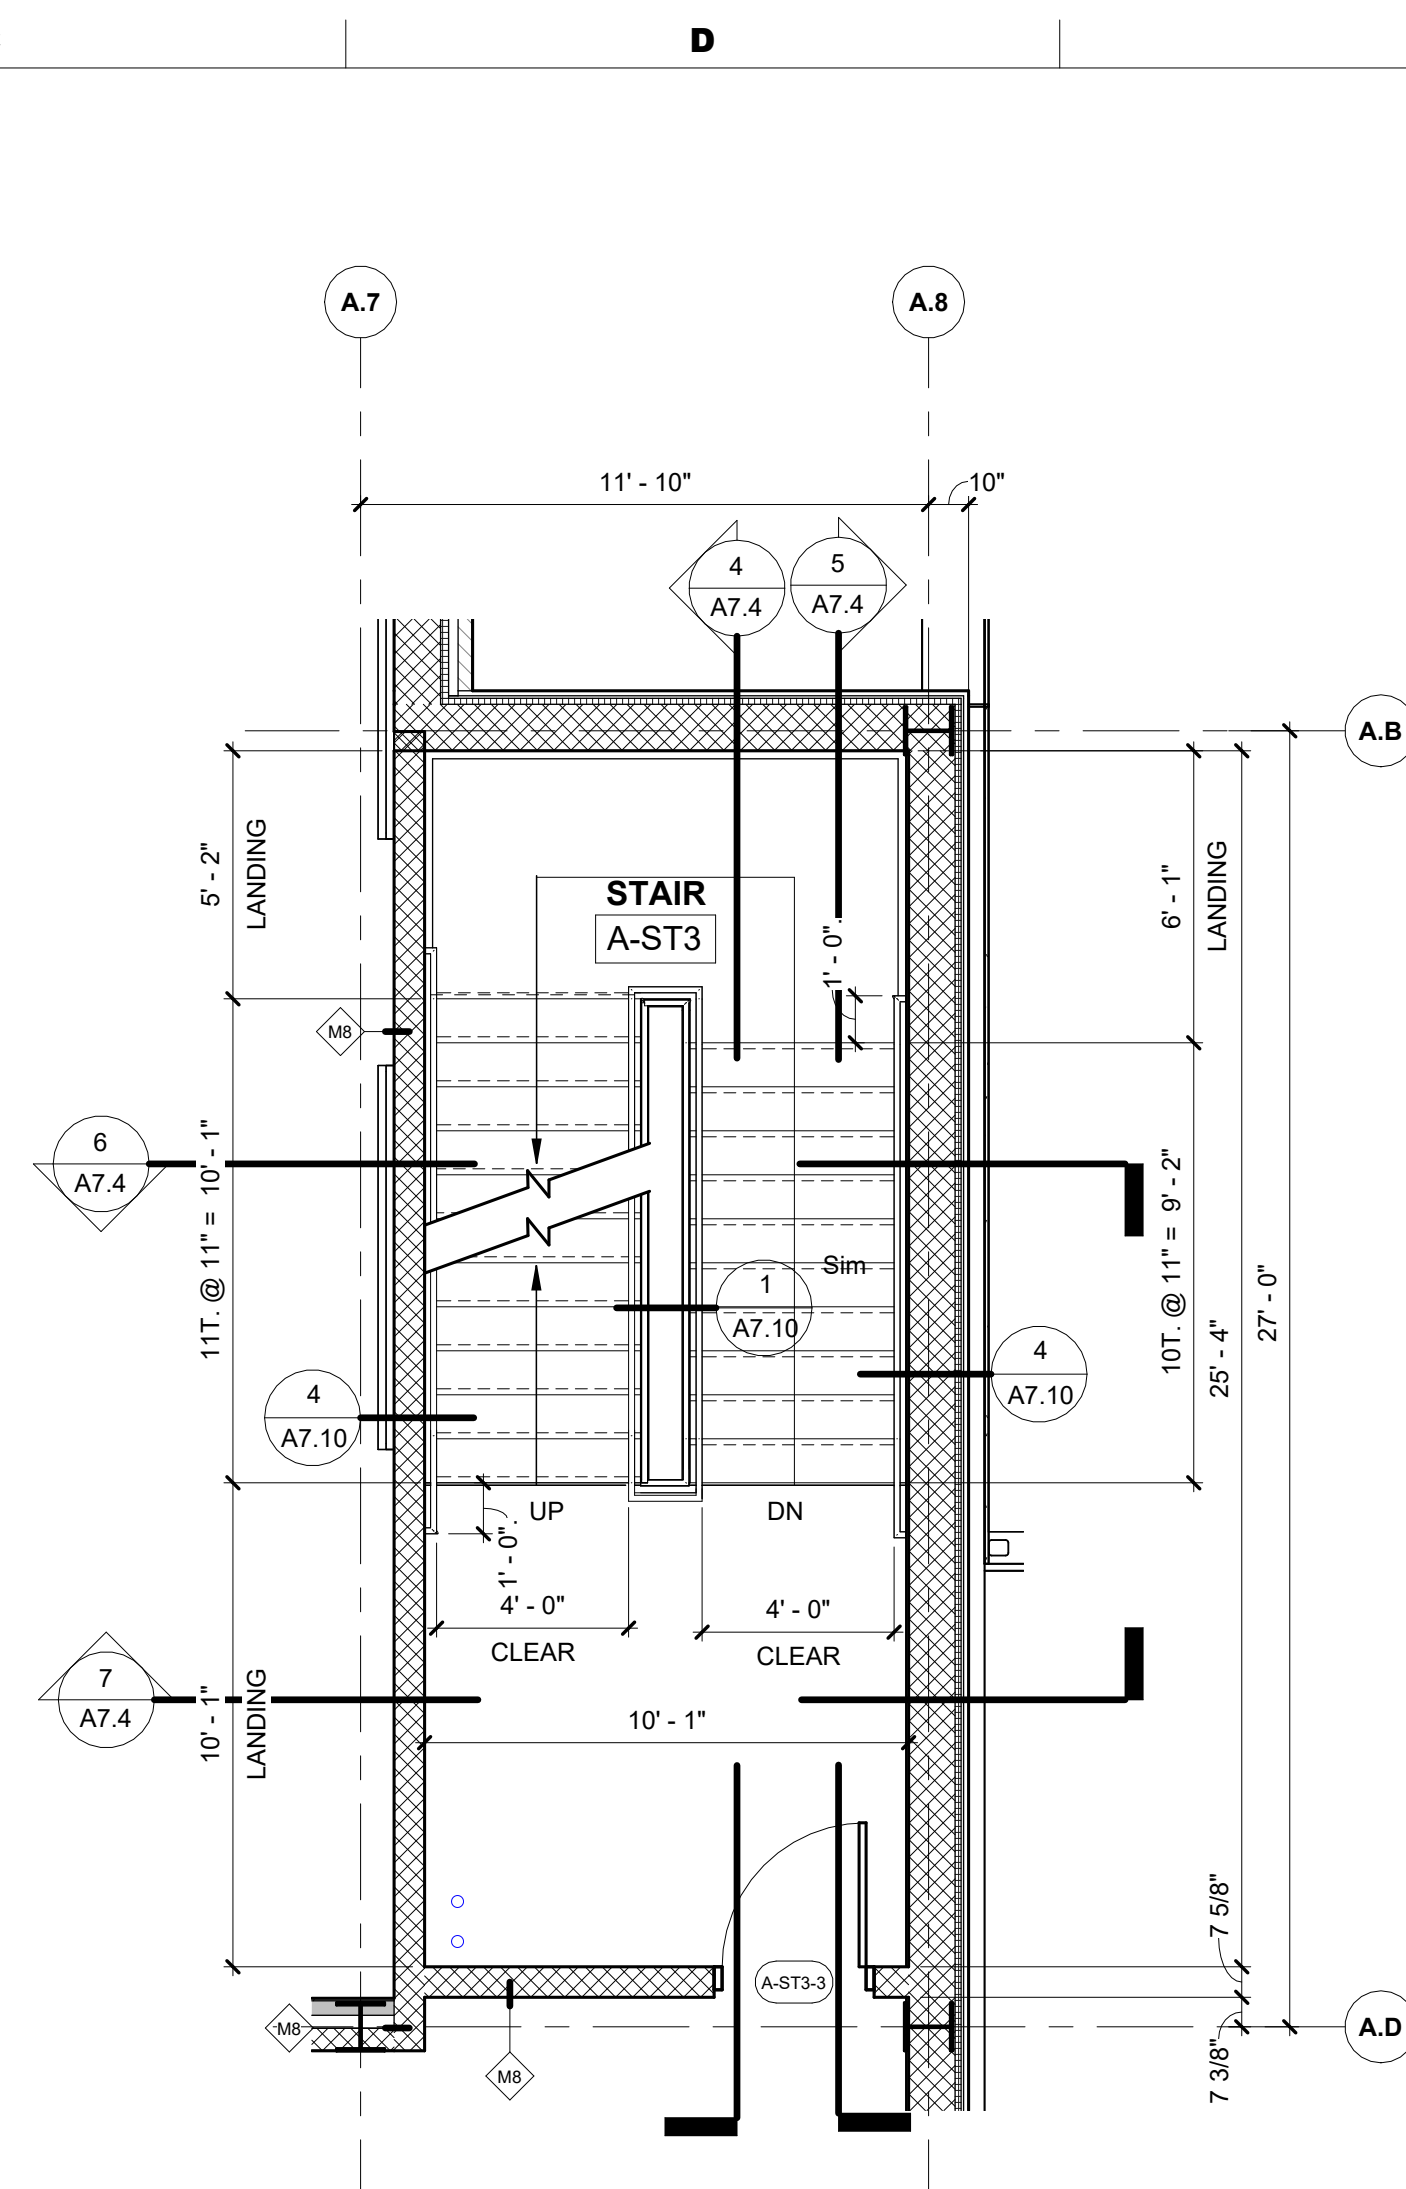


2 STAIR A-ST3 - SECOND FLOOR - AREA A

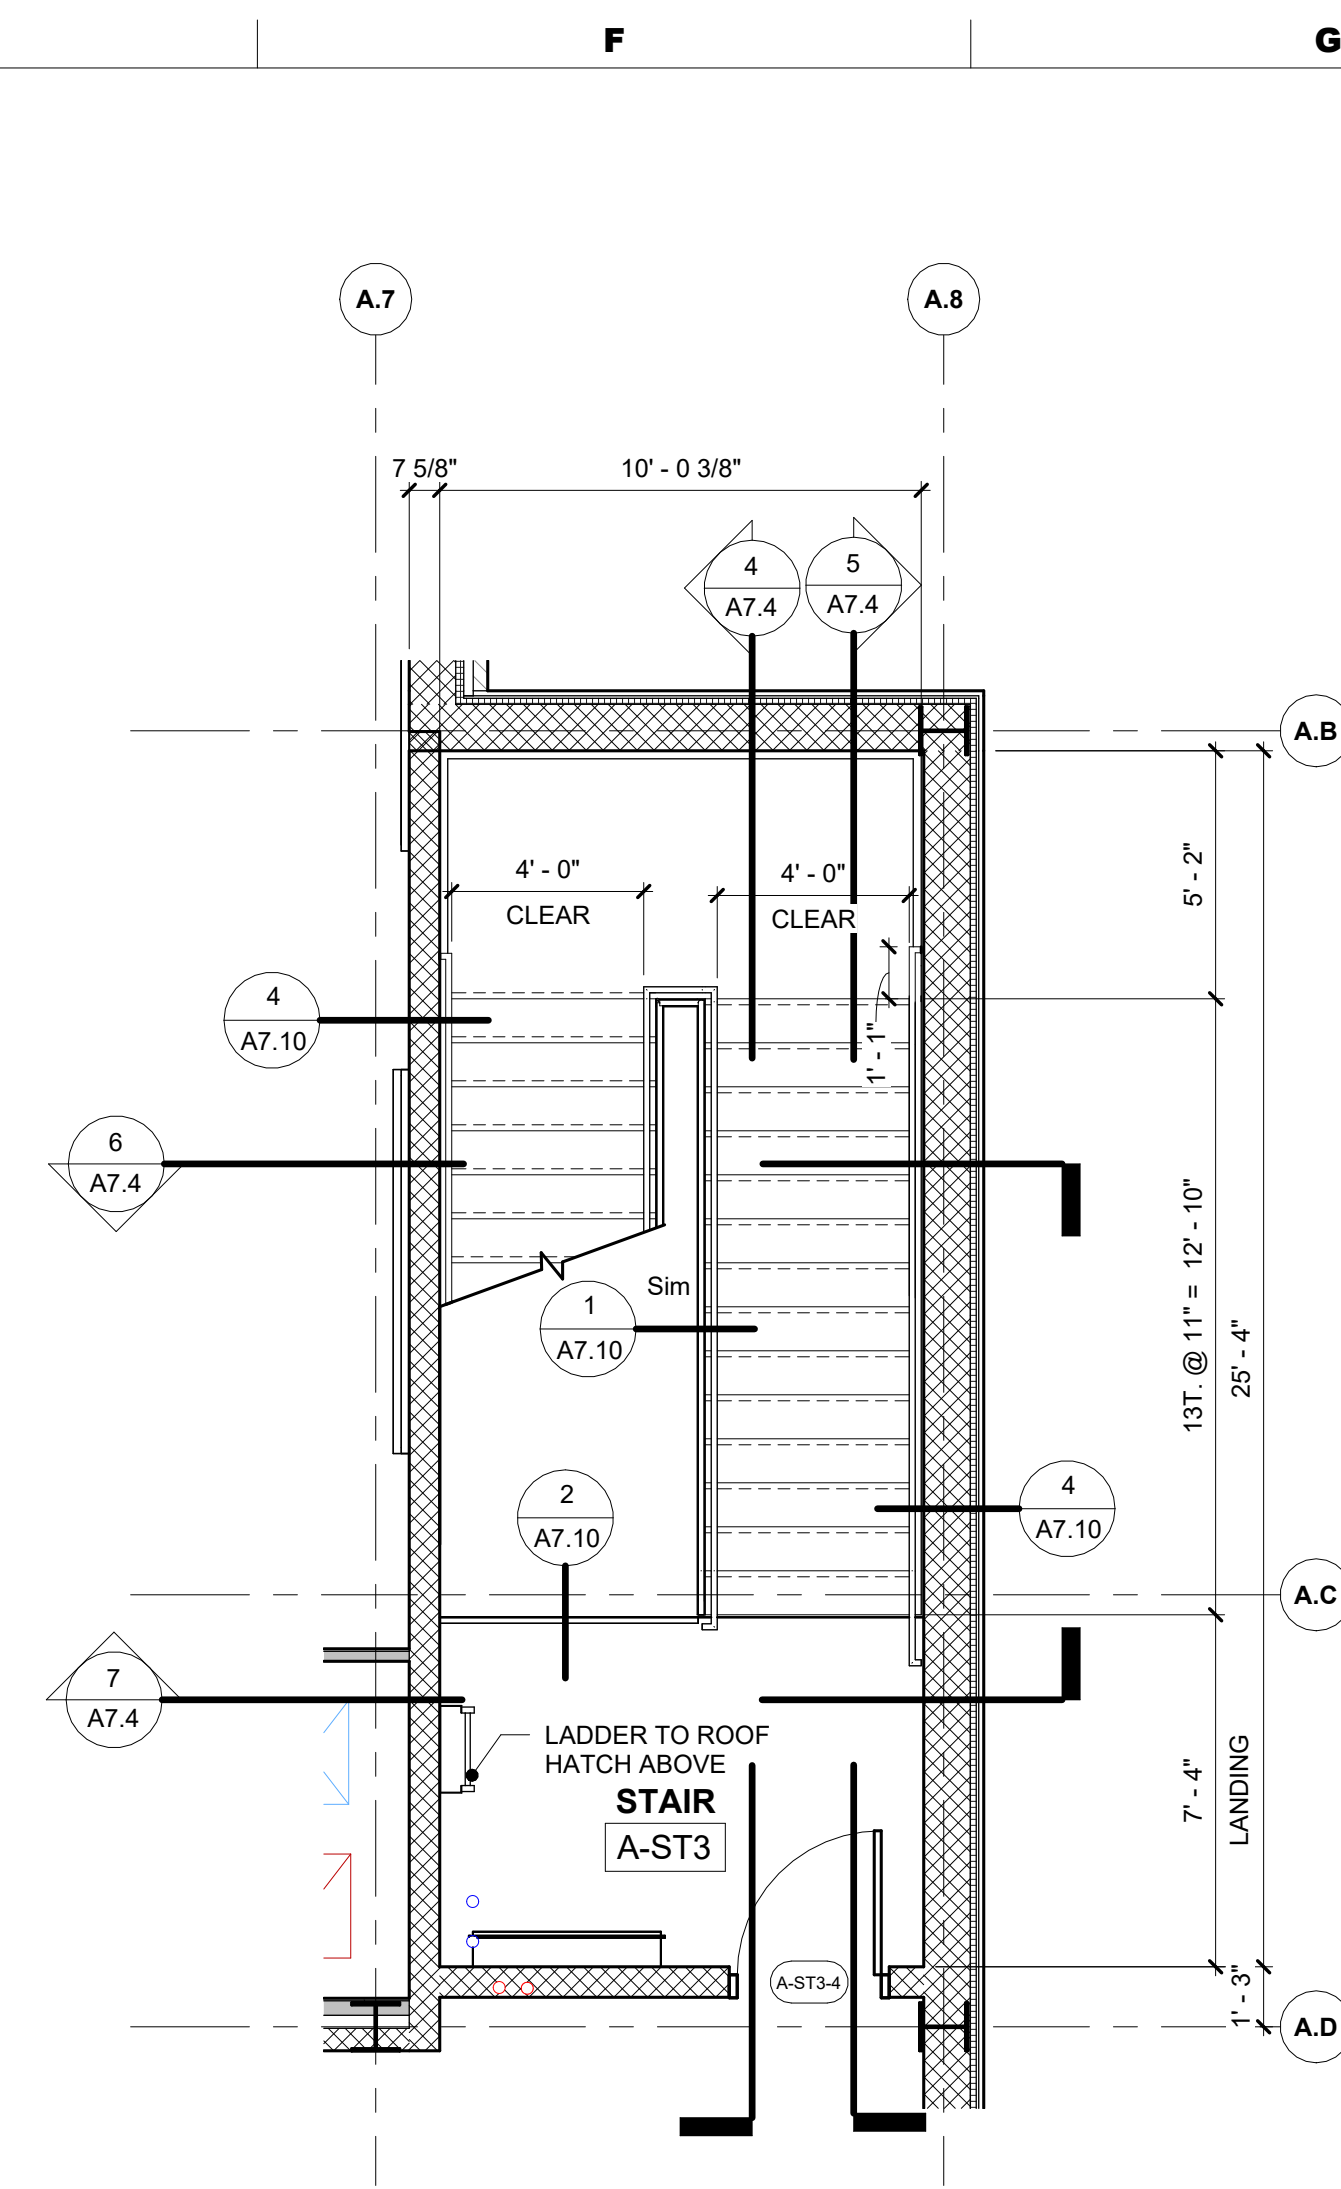


3 STAIR A-ST3 - THIRD FLOOR - AREA A
A7.4 1/4" = 1'-0"

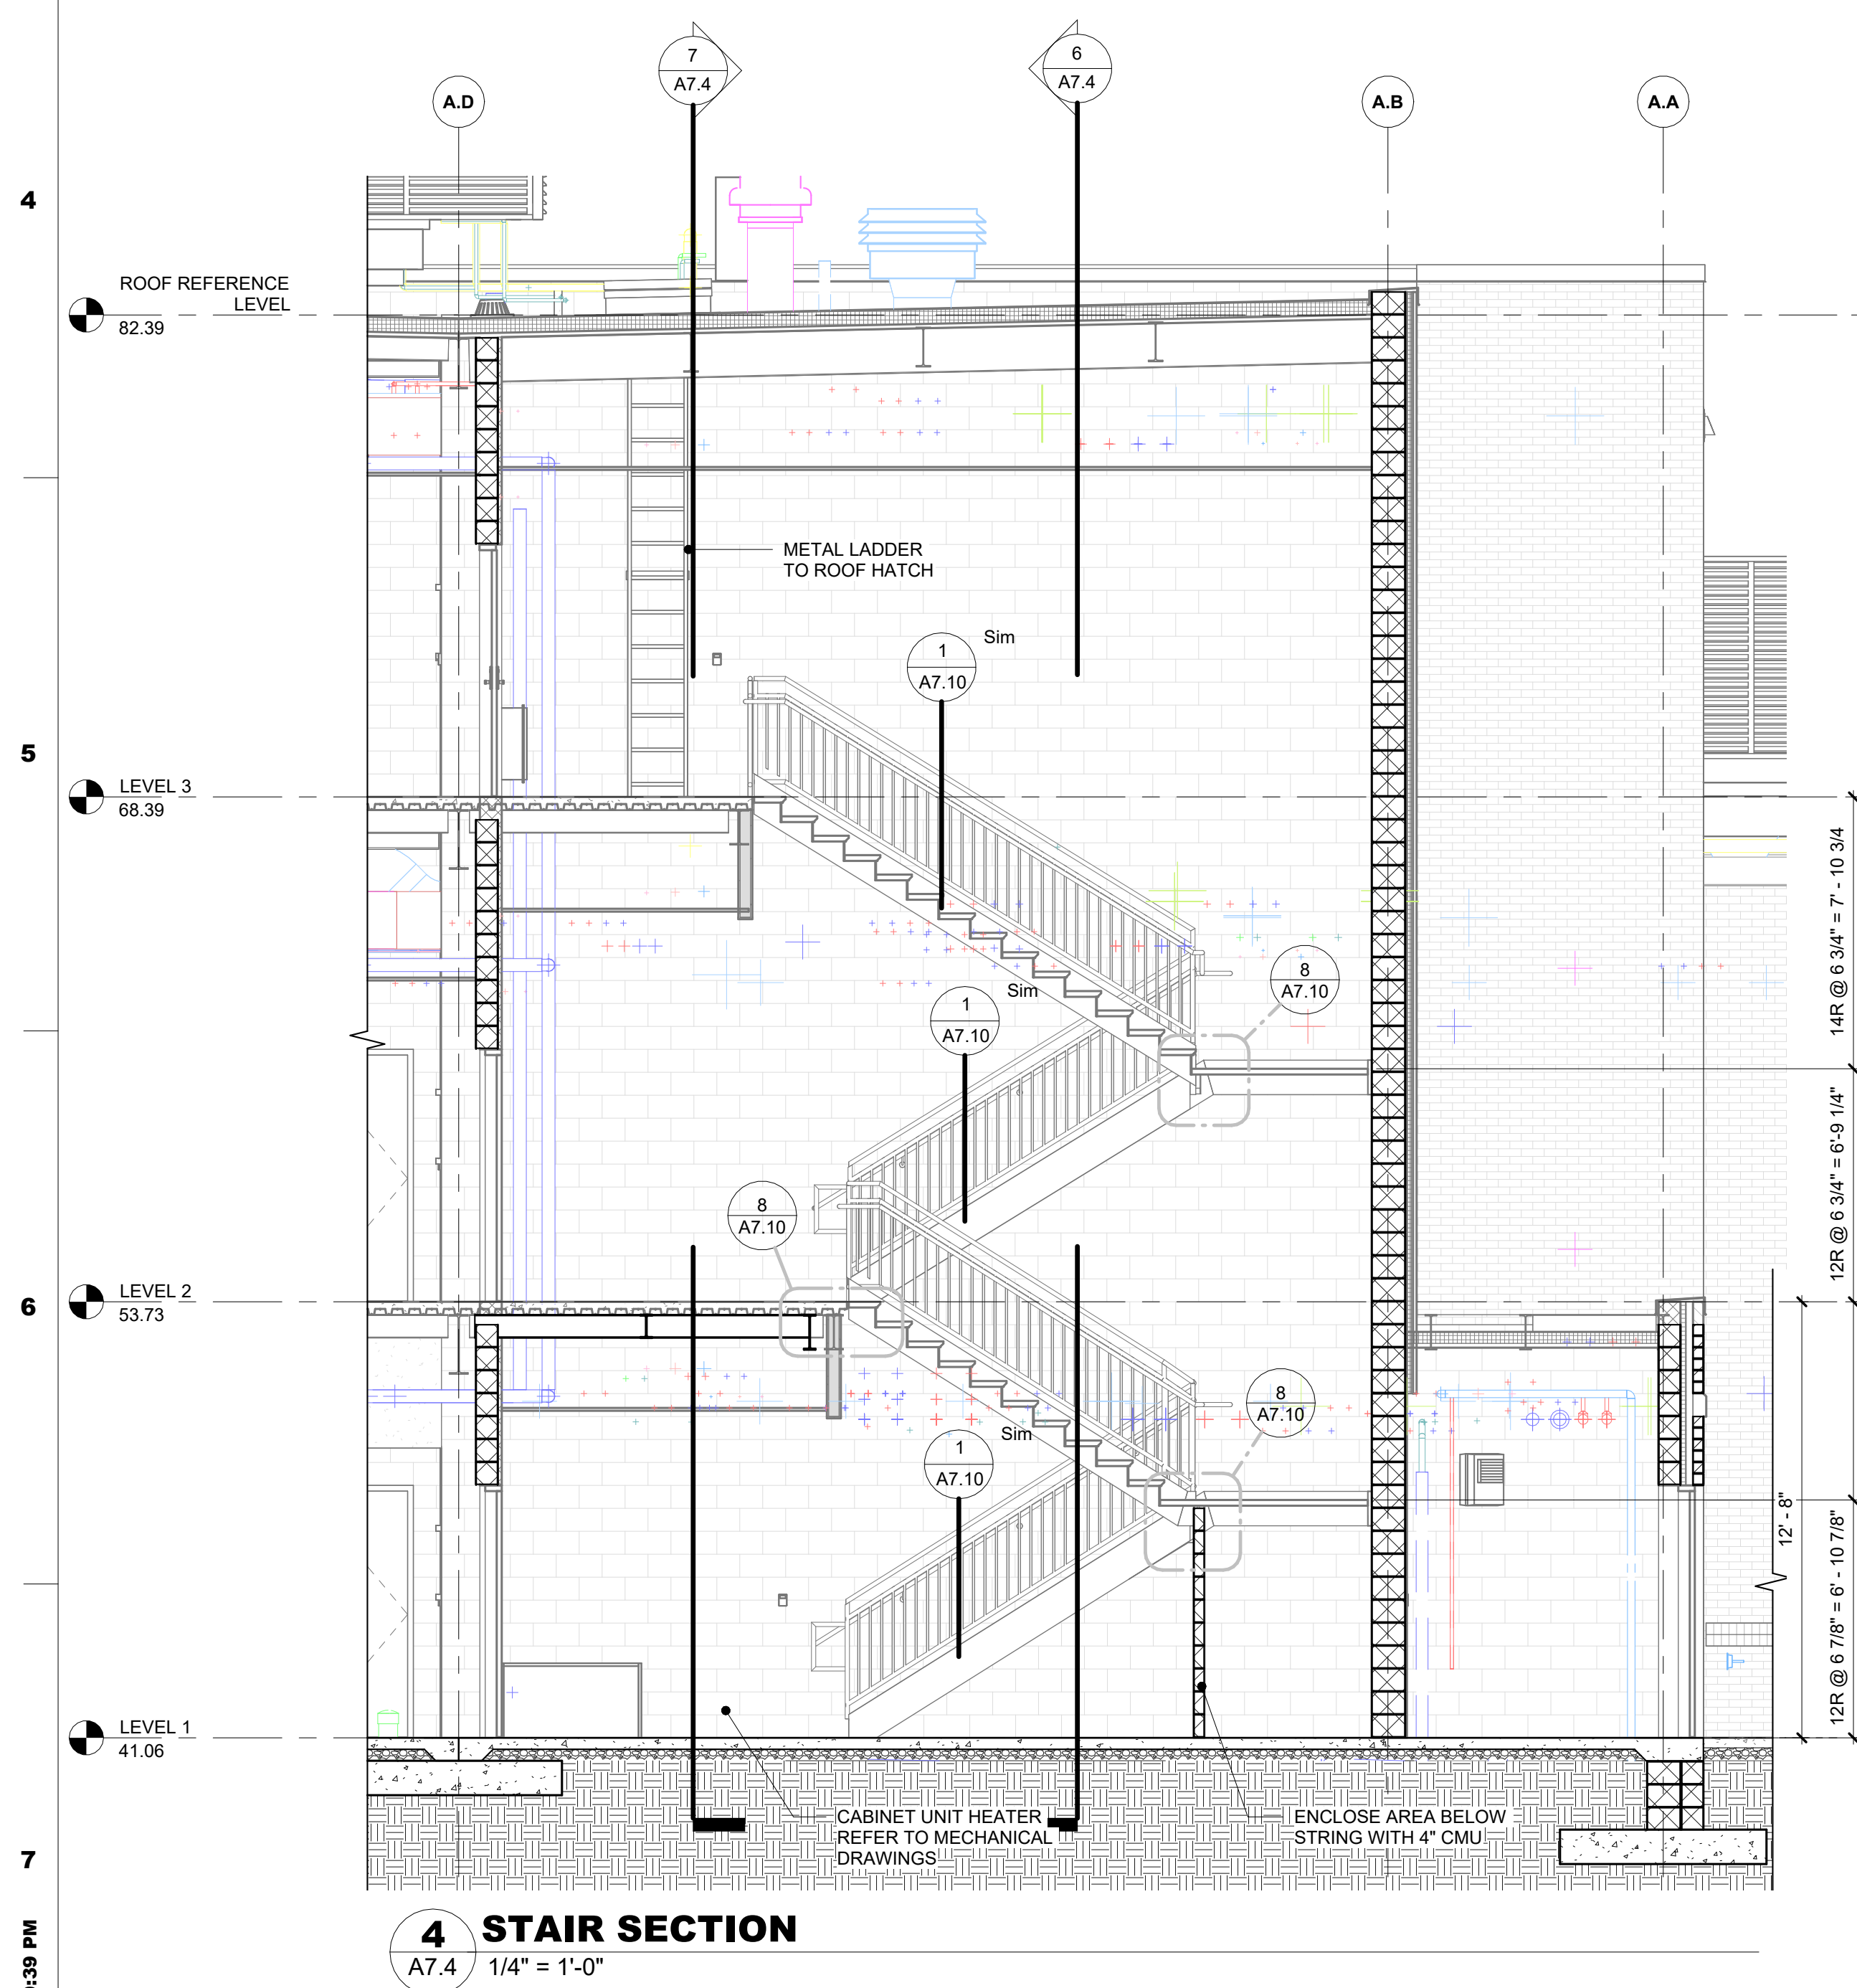


4 STAIR SECTION
A7.4 1/4" = 1'-0"

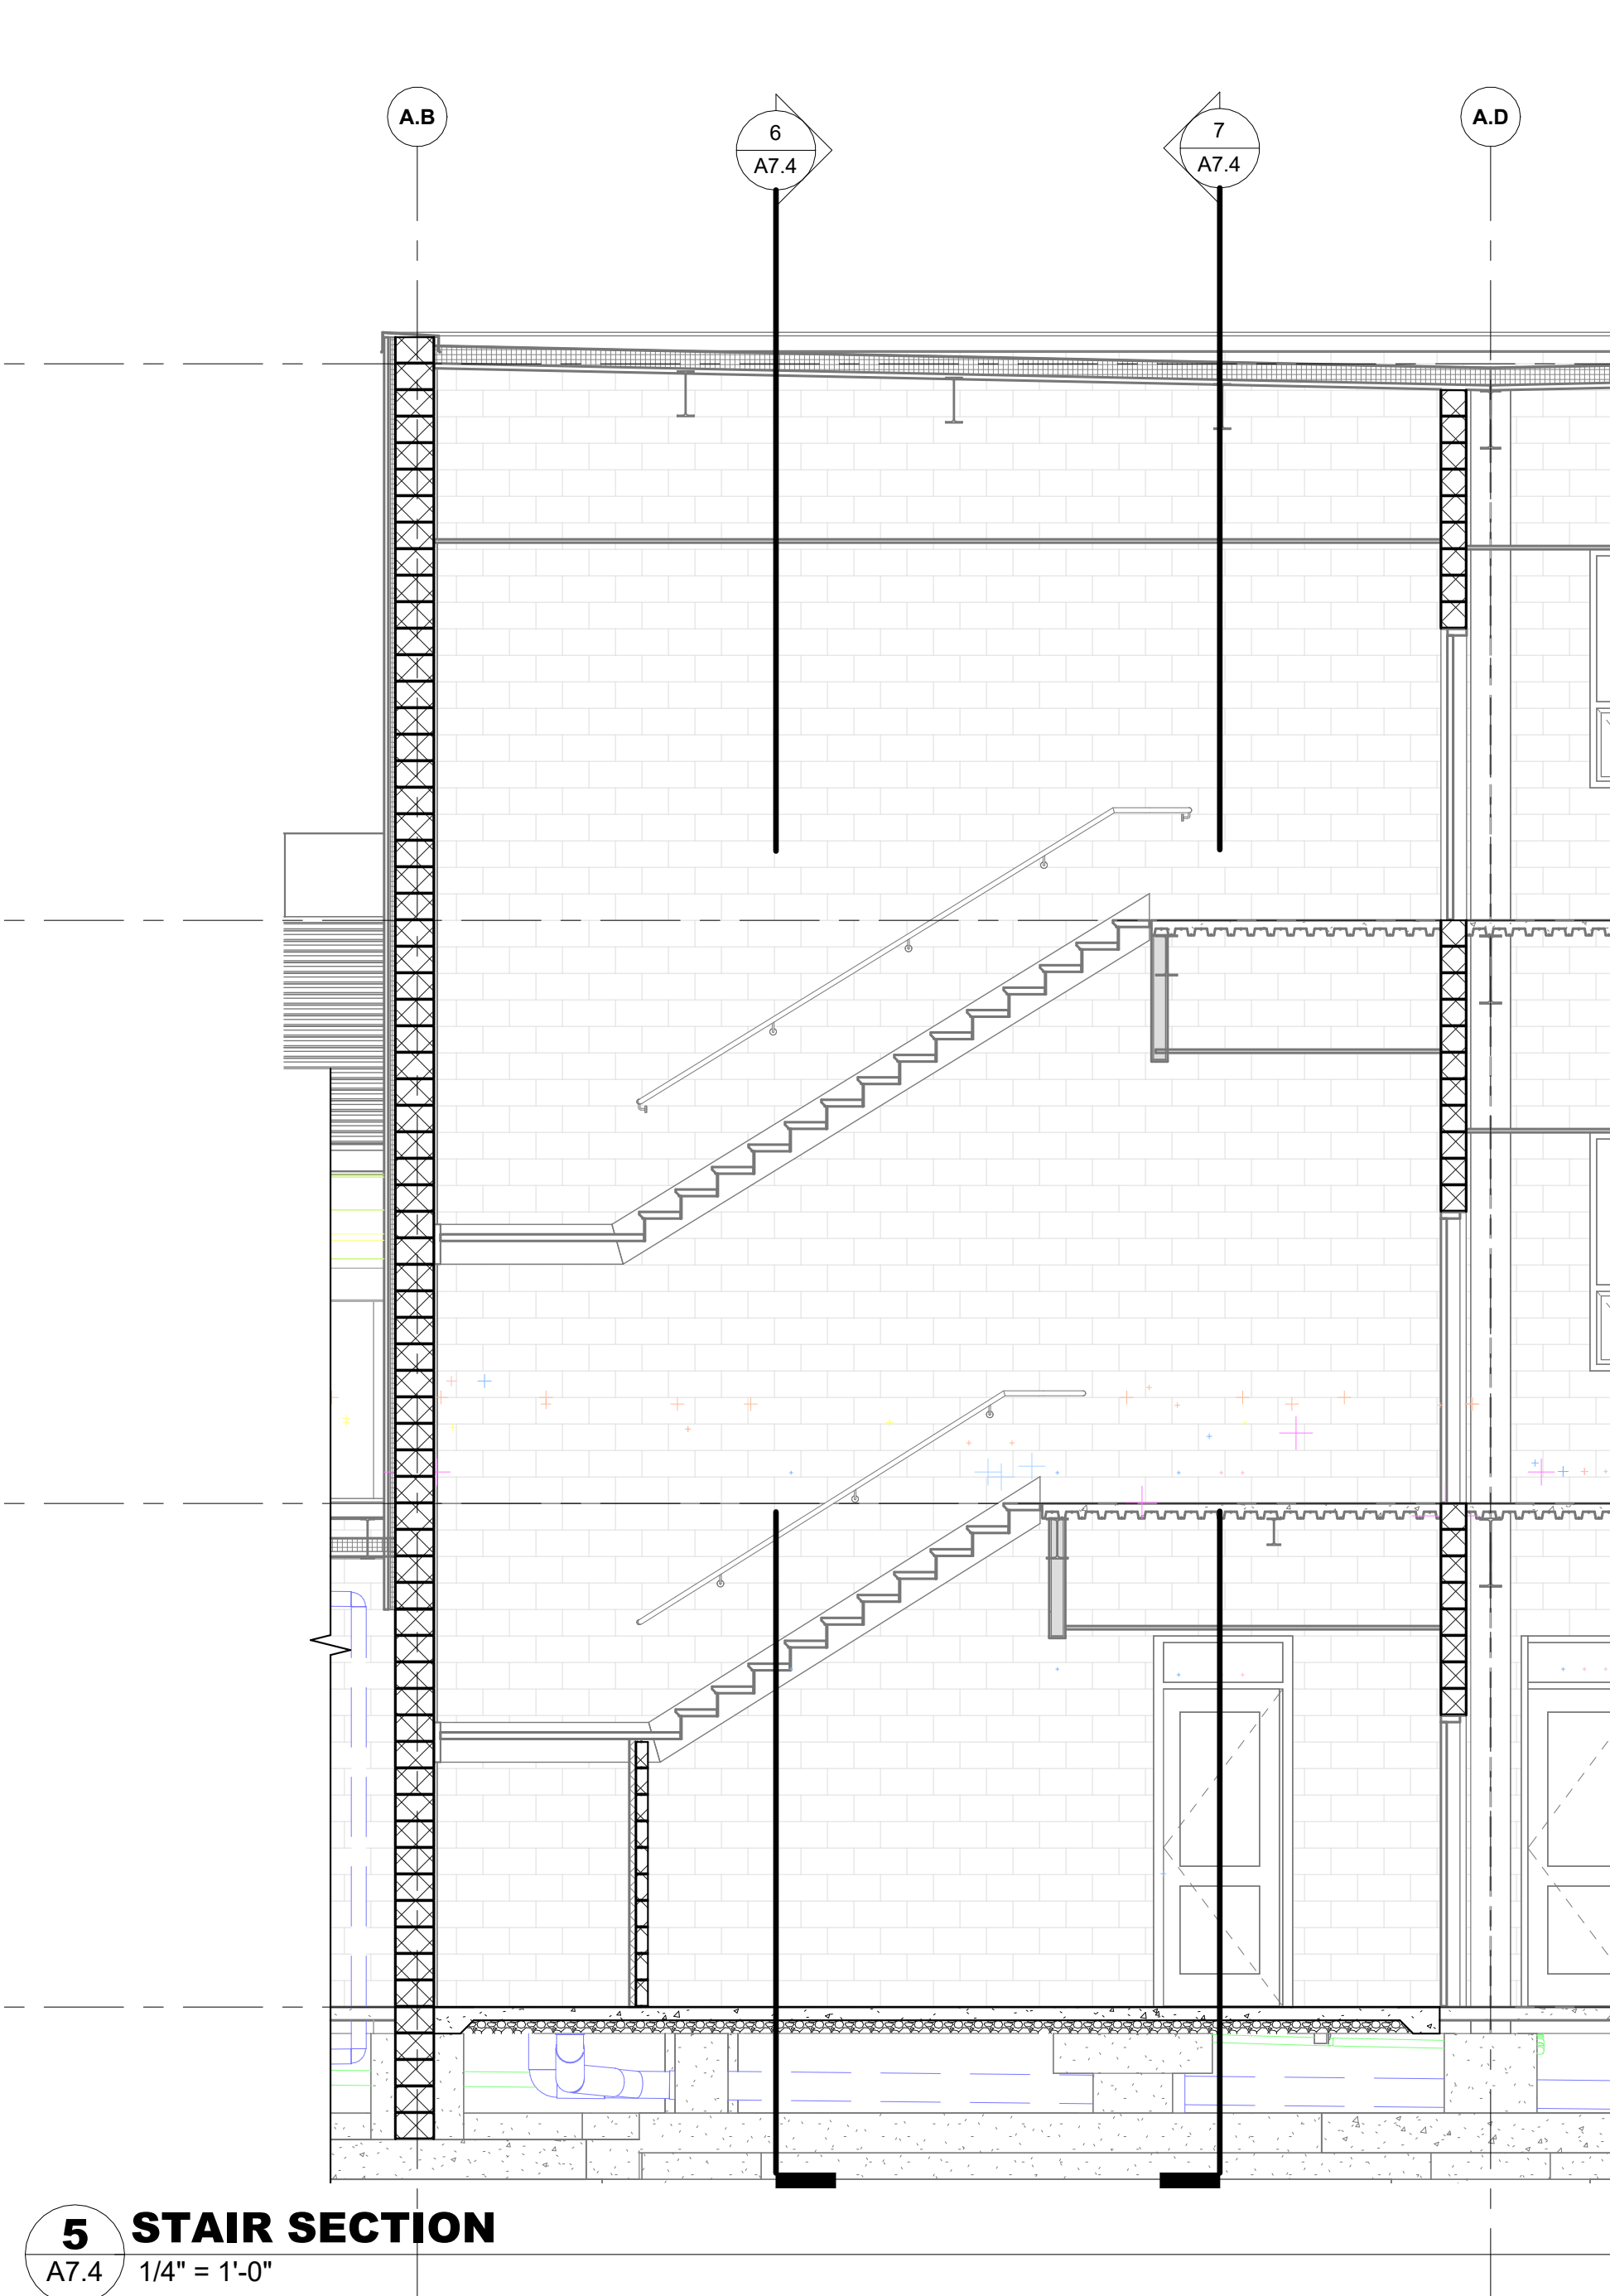


5 STAIR SECTION
A7.4 1/4" = 1'-0"

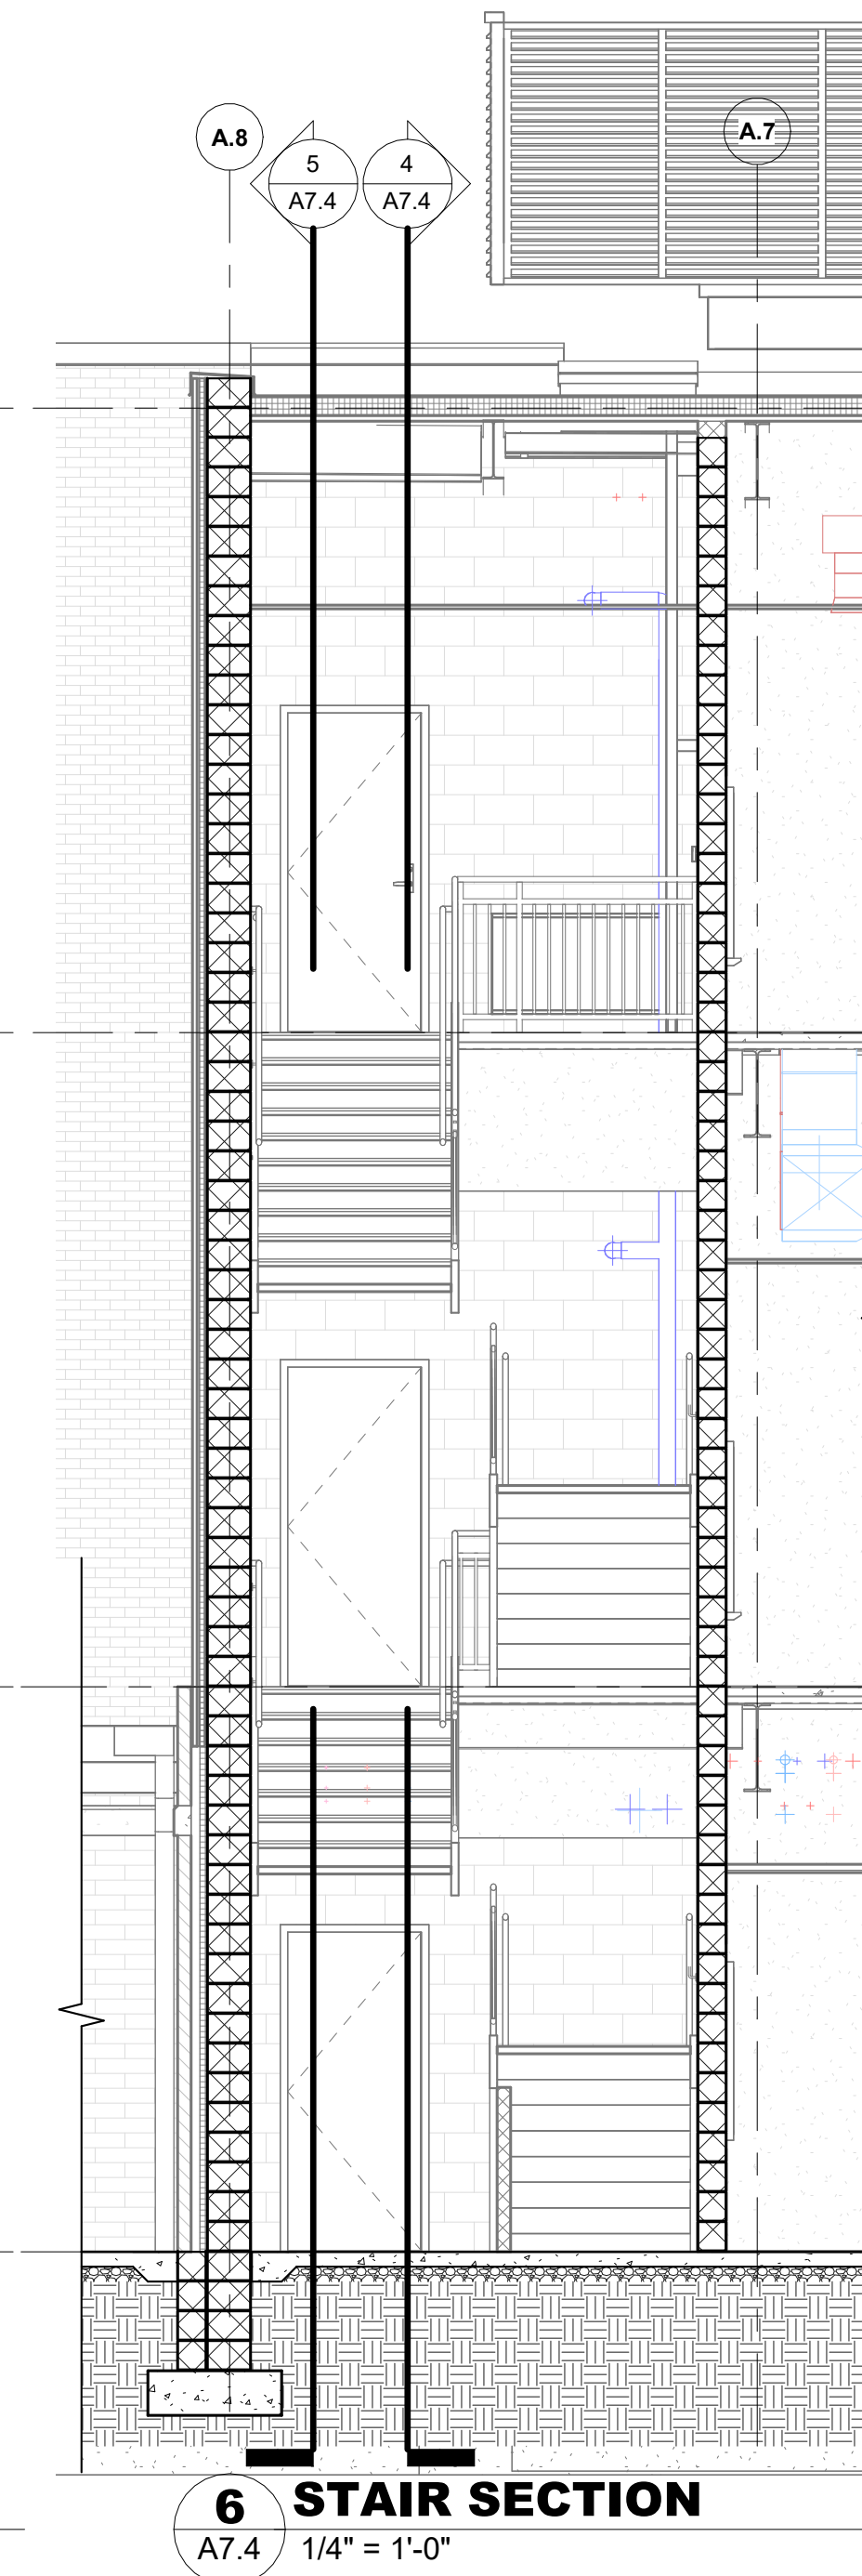

6 STAIR SECTION
A7.4 1/4" = 1'-0"

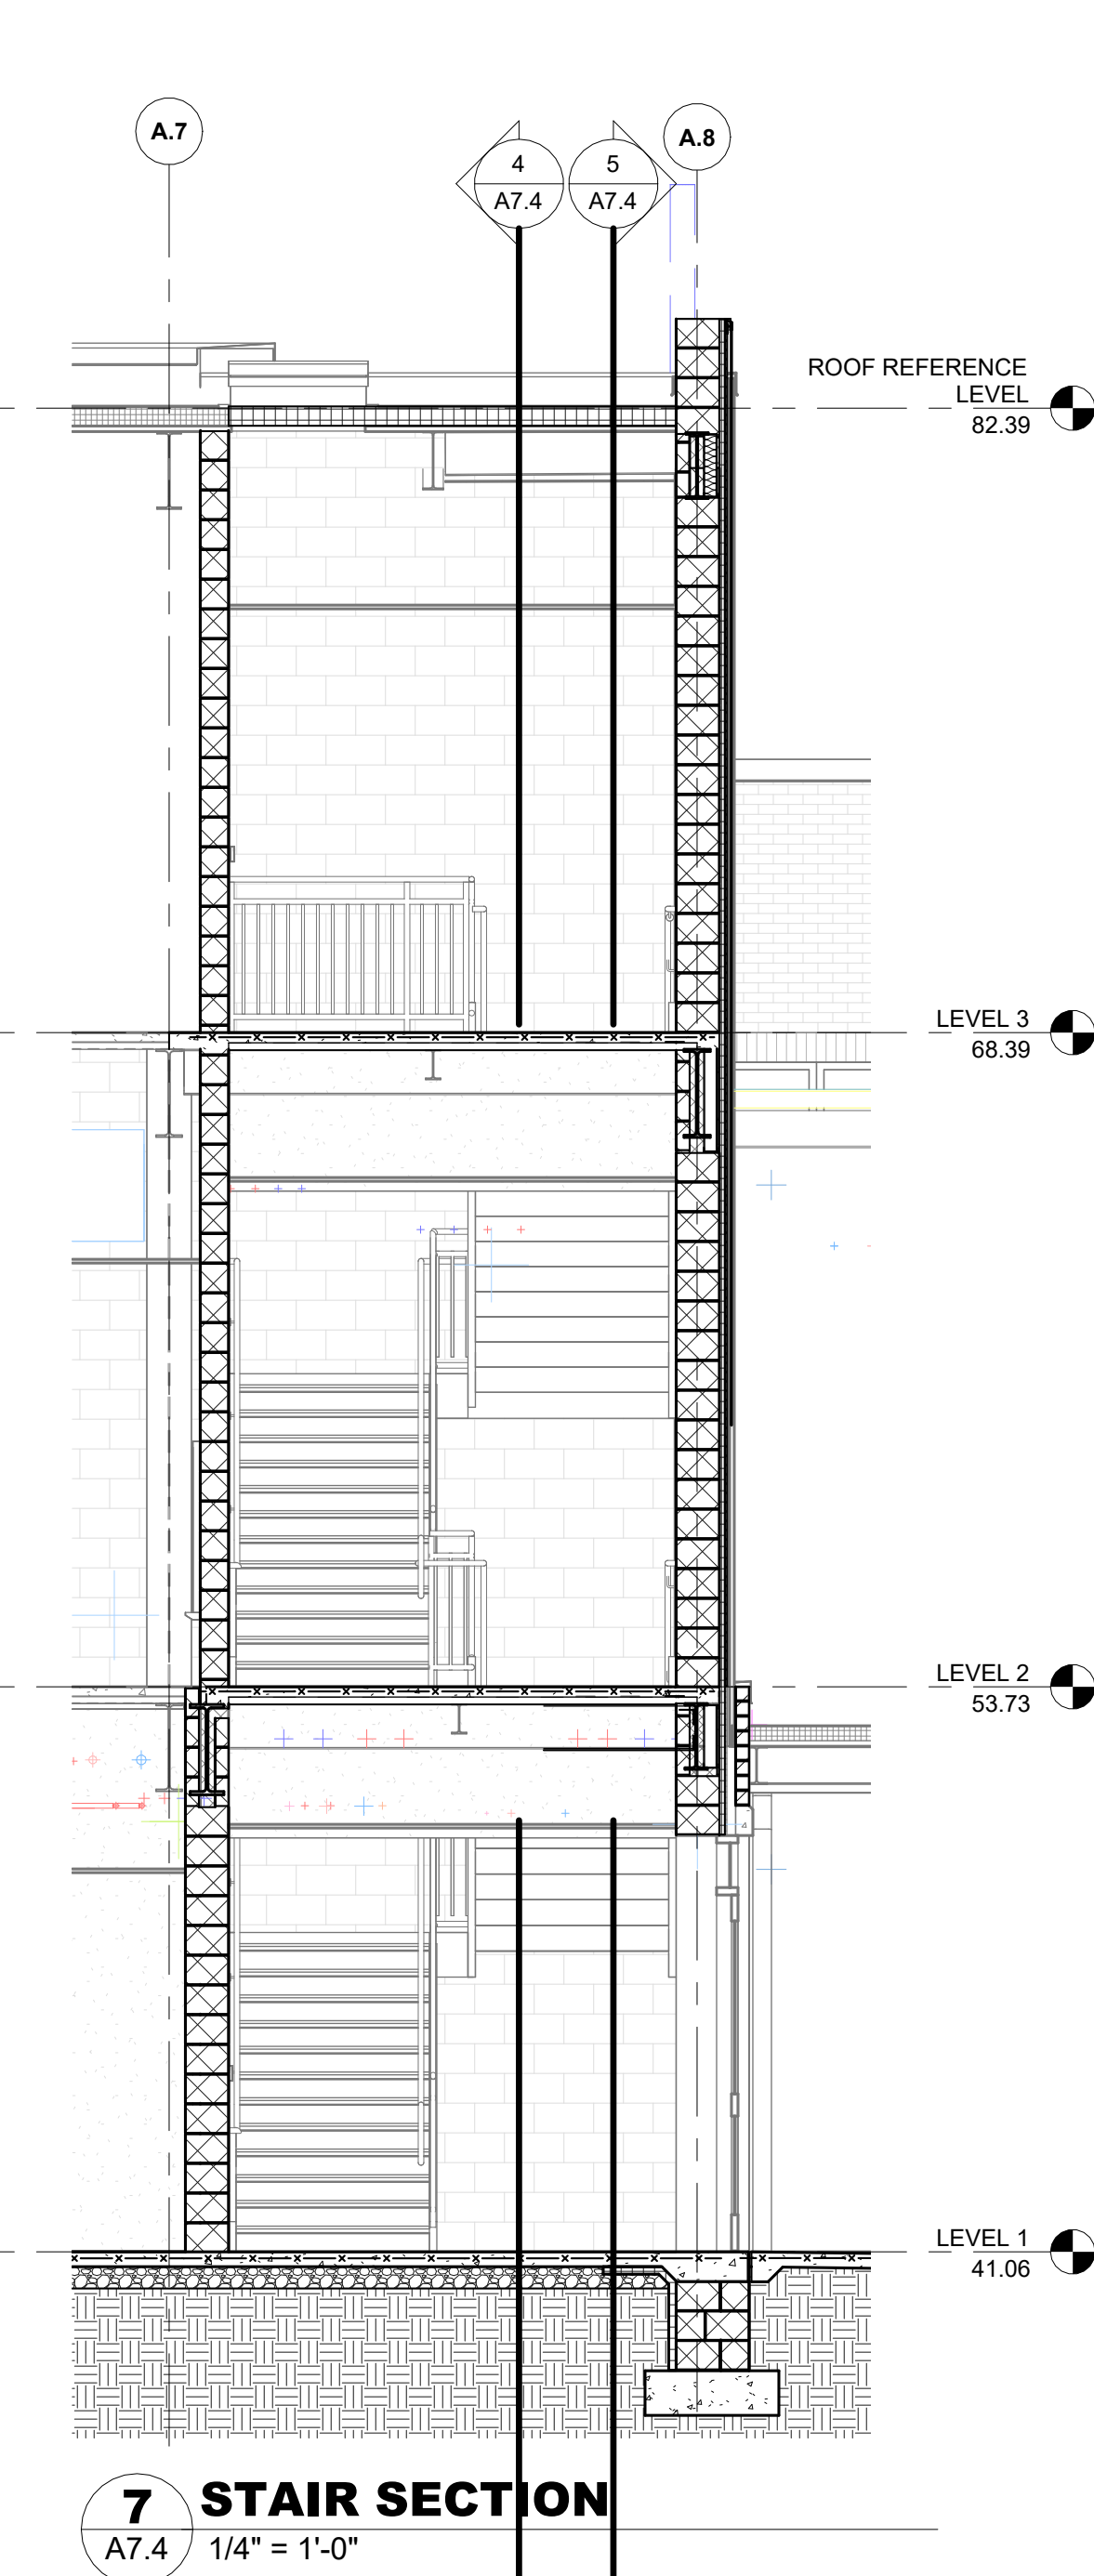

7	STAIR SECTION
A7.4	1/4" = 1'-0"

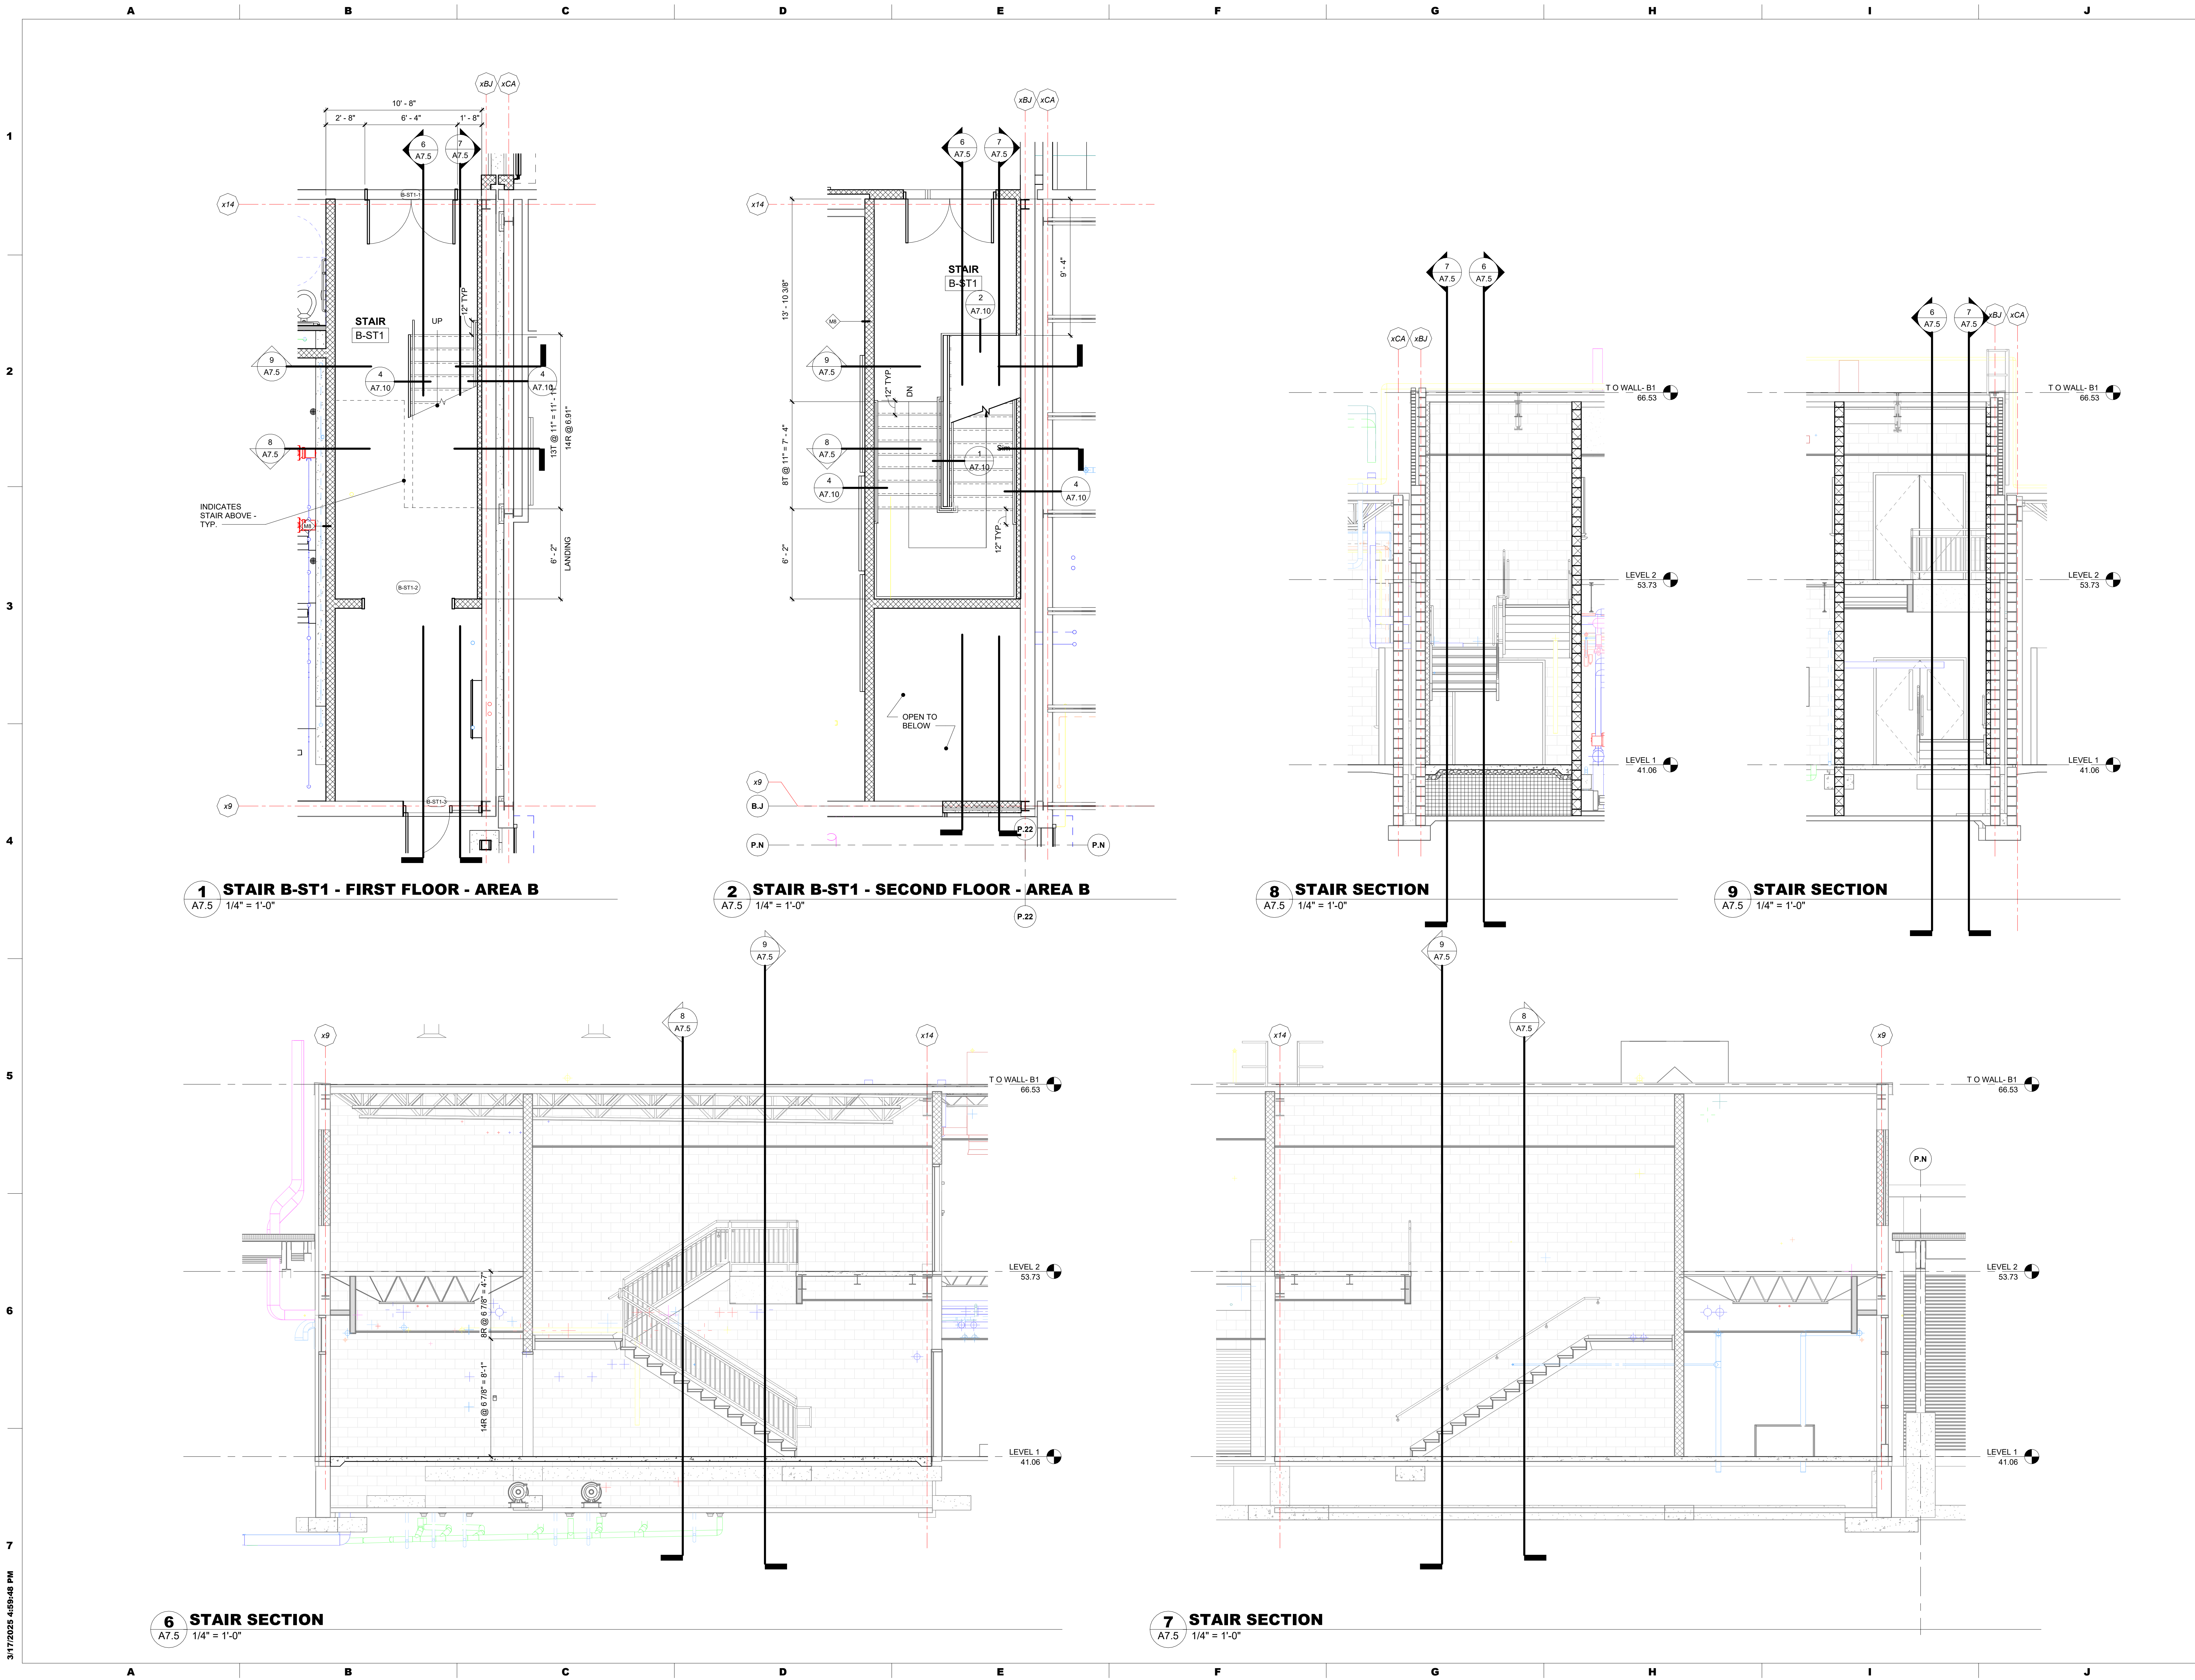

3/17/2025 4:59:48 PM

3/17/2025 4:59:48 PM

DATE:

03/17/2025

PROJ #:

21-DCIU-03

DRAWN BY:

KLG

ISSUE DATES

DESCRIPTION:

BID SET

SHEET NUMBER:

A7.5

STAIR B-ST1 - PLANS AND SECTIONS

BID SET

ADDITIONS AND RENOVATIONS TO THE

FOLCROFT TECHNICAL SCHOOL

DELAWARE COUNTY

INTERMEDIATE UNIT

701 HENDERSON BLVD.

FOLCROFT, PA 19032

CONSULTANT:

DCIU


Empowering Partnerships For Education

SEAL:

MAROTTA/M

ARCHITECTS

WWW.MAROTTAMAIN.COM

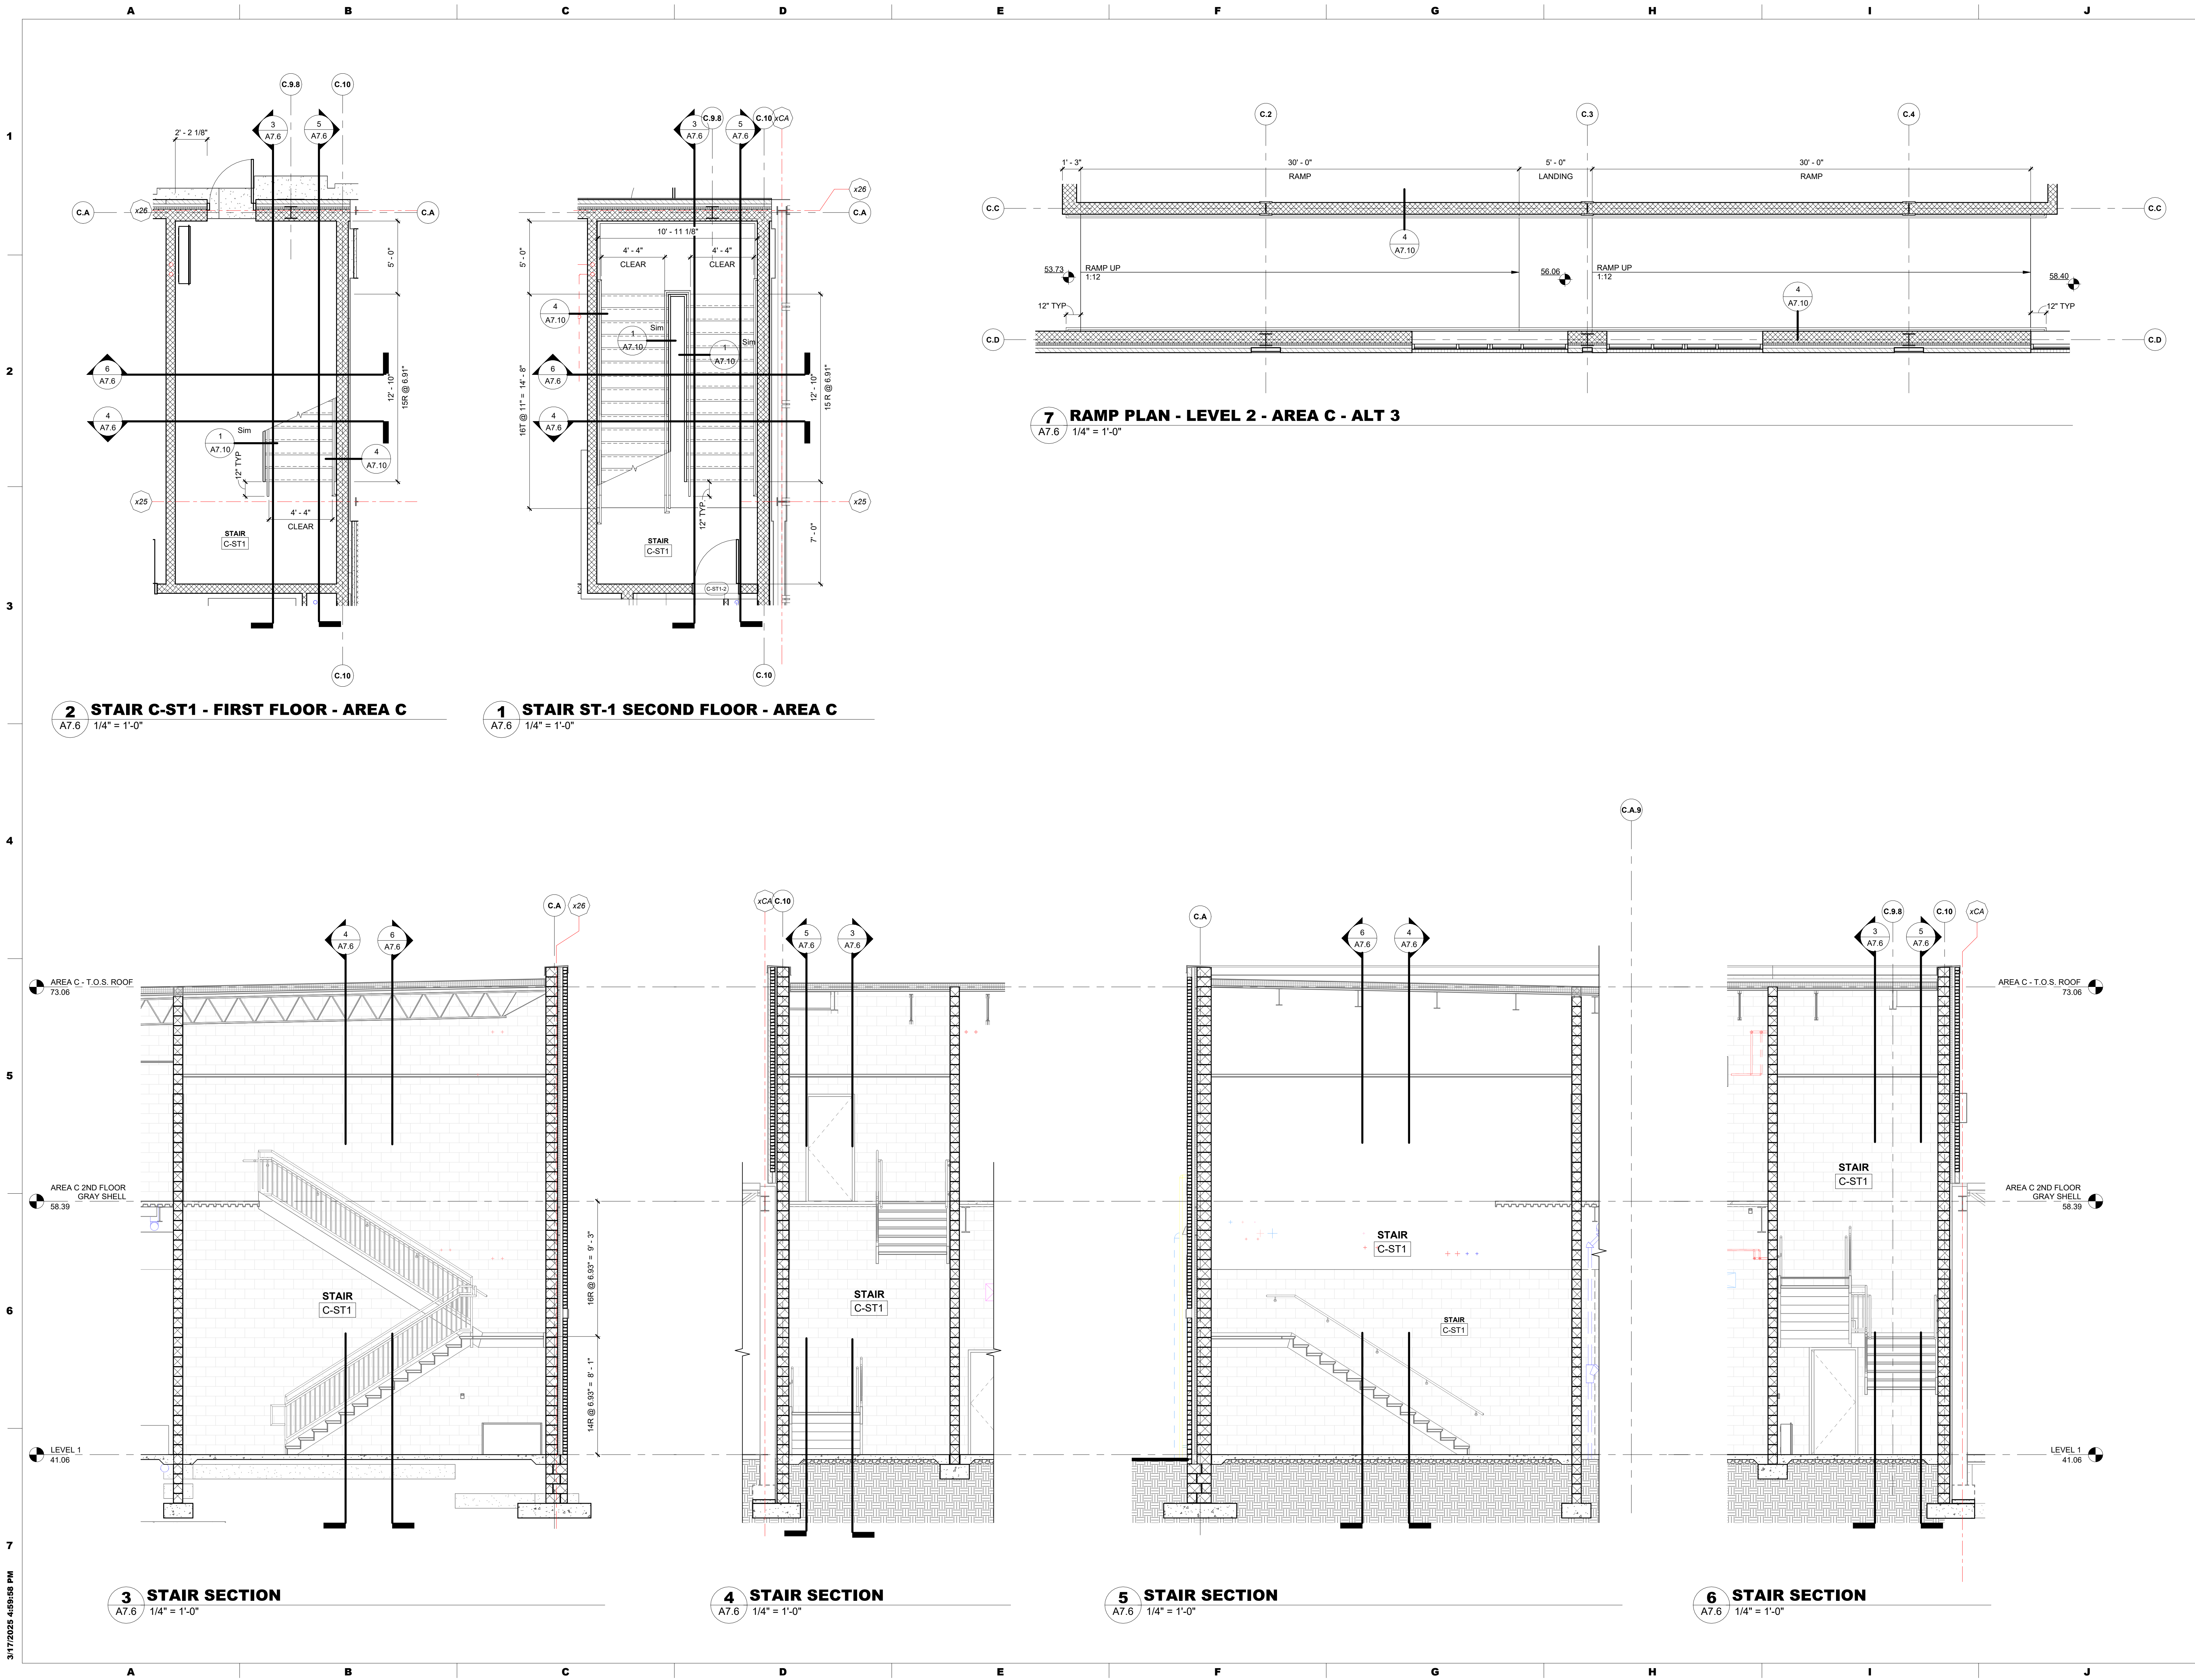

CONSULTANT:

DCIU
Empowering Partnerships For Education

ADDITIONS AND RENOVATIONS TO THE
FOLCROFT TECHNICAL SCHOOL
DELAWARE COUNTY
INTERMEDIATE UNIT
701 HENDERSON BLVD.
FOLCROFT, PA 19032

ISSUE DATES	DESCRIPTION:
DATE:	BID SET
03/17/2025	

PROJ # : 21-DCIU-03 DRAWN BY : KLG

SHEET TITLE:

STAIR C-ST1 - PLANS
AND SECTIONS

SHEET NUMBER:


A7.6

BID SET

MAROTTA/MAIN
ARCHITECTS

WWW.MAROTTAMAIN.COM

THIS DRAWING IS THE PROPERTY OF THE
FIRM. IT IS TO BE USED ONLY FOR THE
PROJECT AND SITE SPECIFICALLY
IDENTIFIED HEREON. NO PART OF
THIS DRAWING IS TO BE REPRODUCED
OR TRANSMITTED IN ANY FORM
WITHOUT WRITTEN PERMISSION

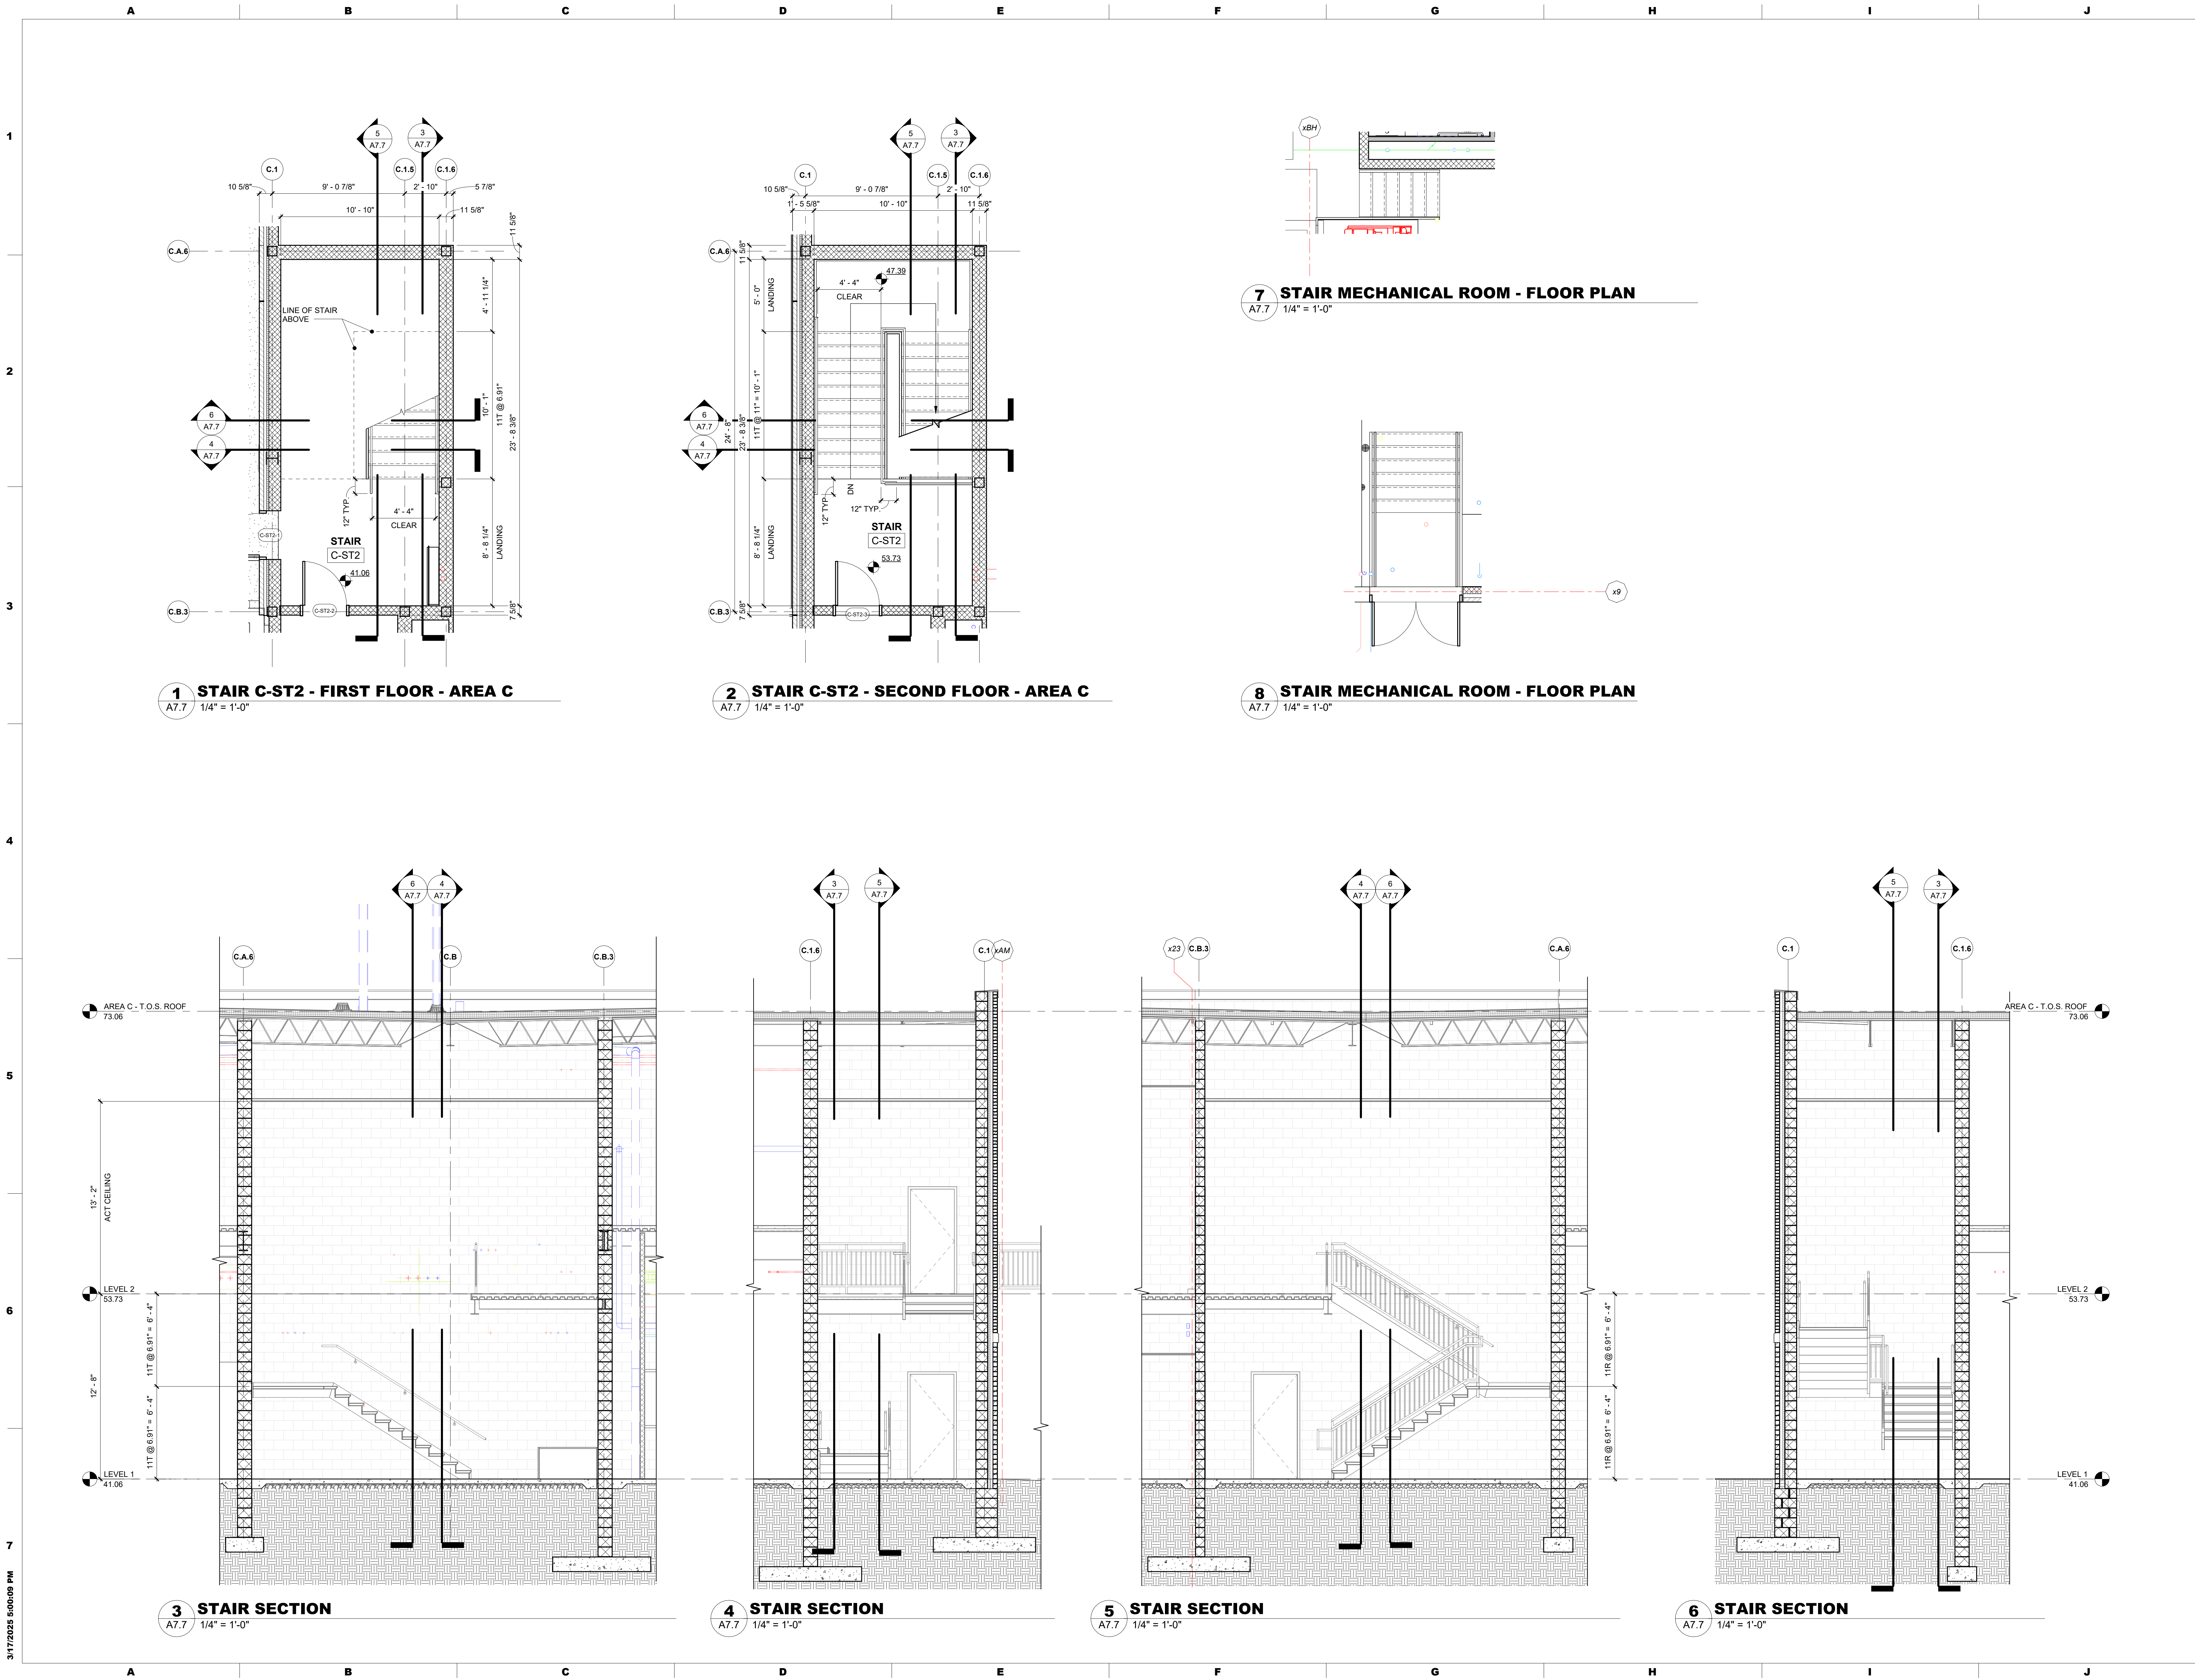

3/17/2025 5:00:09 PM

ADDITIONS AND RENOVATIONS TO THE
FOLCROFT TECHNICAL SCHOOL
DELAWARE COUNTY
INTERMEDIATE UNIT
701 HENDERSON BLVD.
FOLCROFT, PA 19032


ISSUE DATES
DATE: 03/17/2025
DESCRIPTION: BID SET
PROJ # : 21-DCIU-03
SHEET TITLE:
SHEET NUMBER:
DRAWN BY : KLG

CONSULTANT:
DCIU
Empowering Partnerships For Education


SEAL:
MAROTTA/MAIN
ARCHITECTS
WWW.MAROTTAMAIN.COM

THIS DRAWING IS THE PROPERTY OF THE
ARCHITECT. IT IS TO BE USED ONLY FOR THE
PROJECT AND SITE SPECIFICALLY IDENTIFIED IN
ANY FORM WITHOUT WRITTEN PERMISSION


STAIR C-ST2 - PLANS
AND SECTIONS
A7.7
BID SET

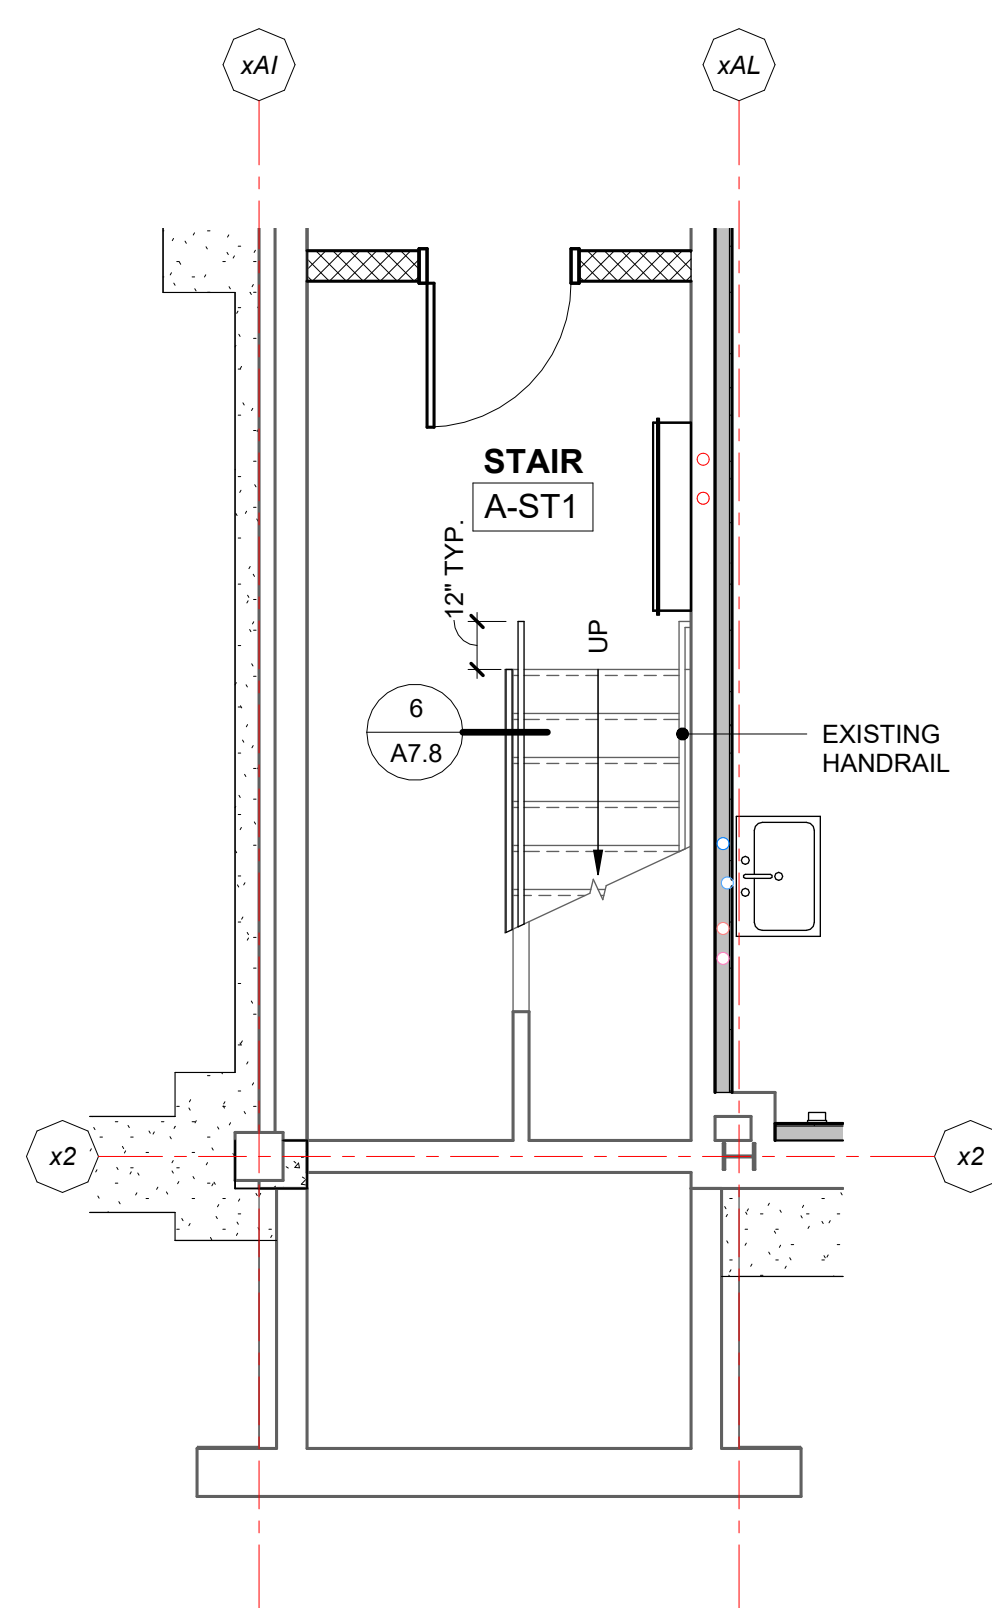


1 **EXISTING STAIR A-ST1-FIRST FLOOR - AREA A**
A7.8 1/4" = 1'-0"

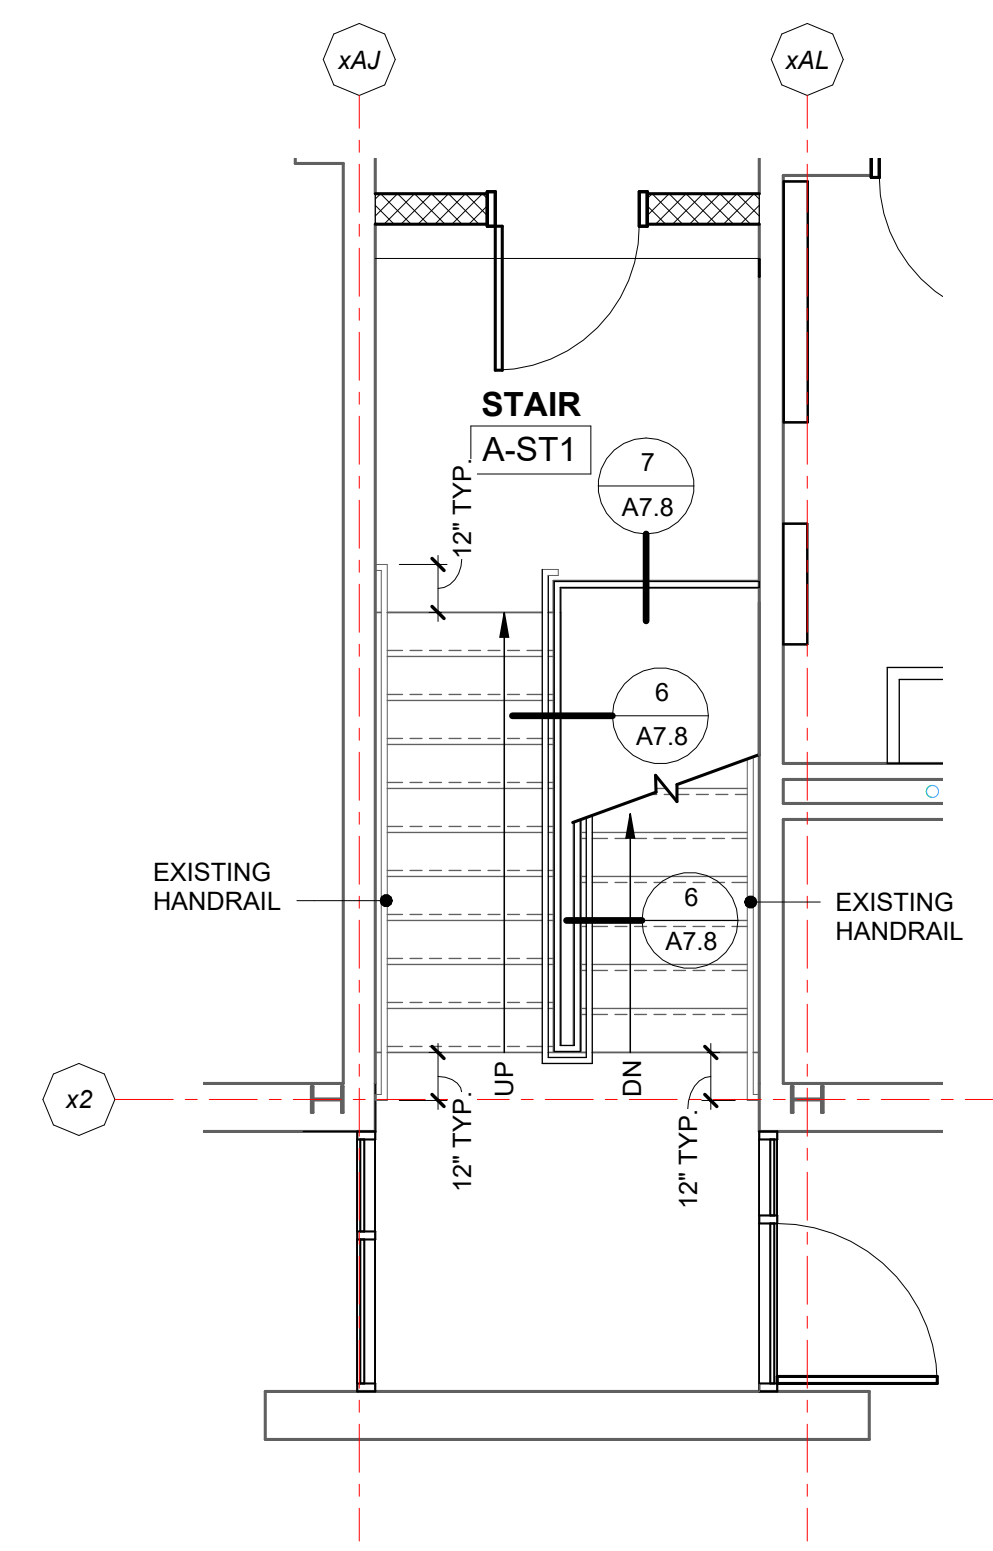


2 EXISTING STAIR A-ST1 SECOND FLOOR - AREA A
A7.8 1/4" = 1'-0"

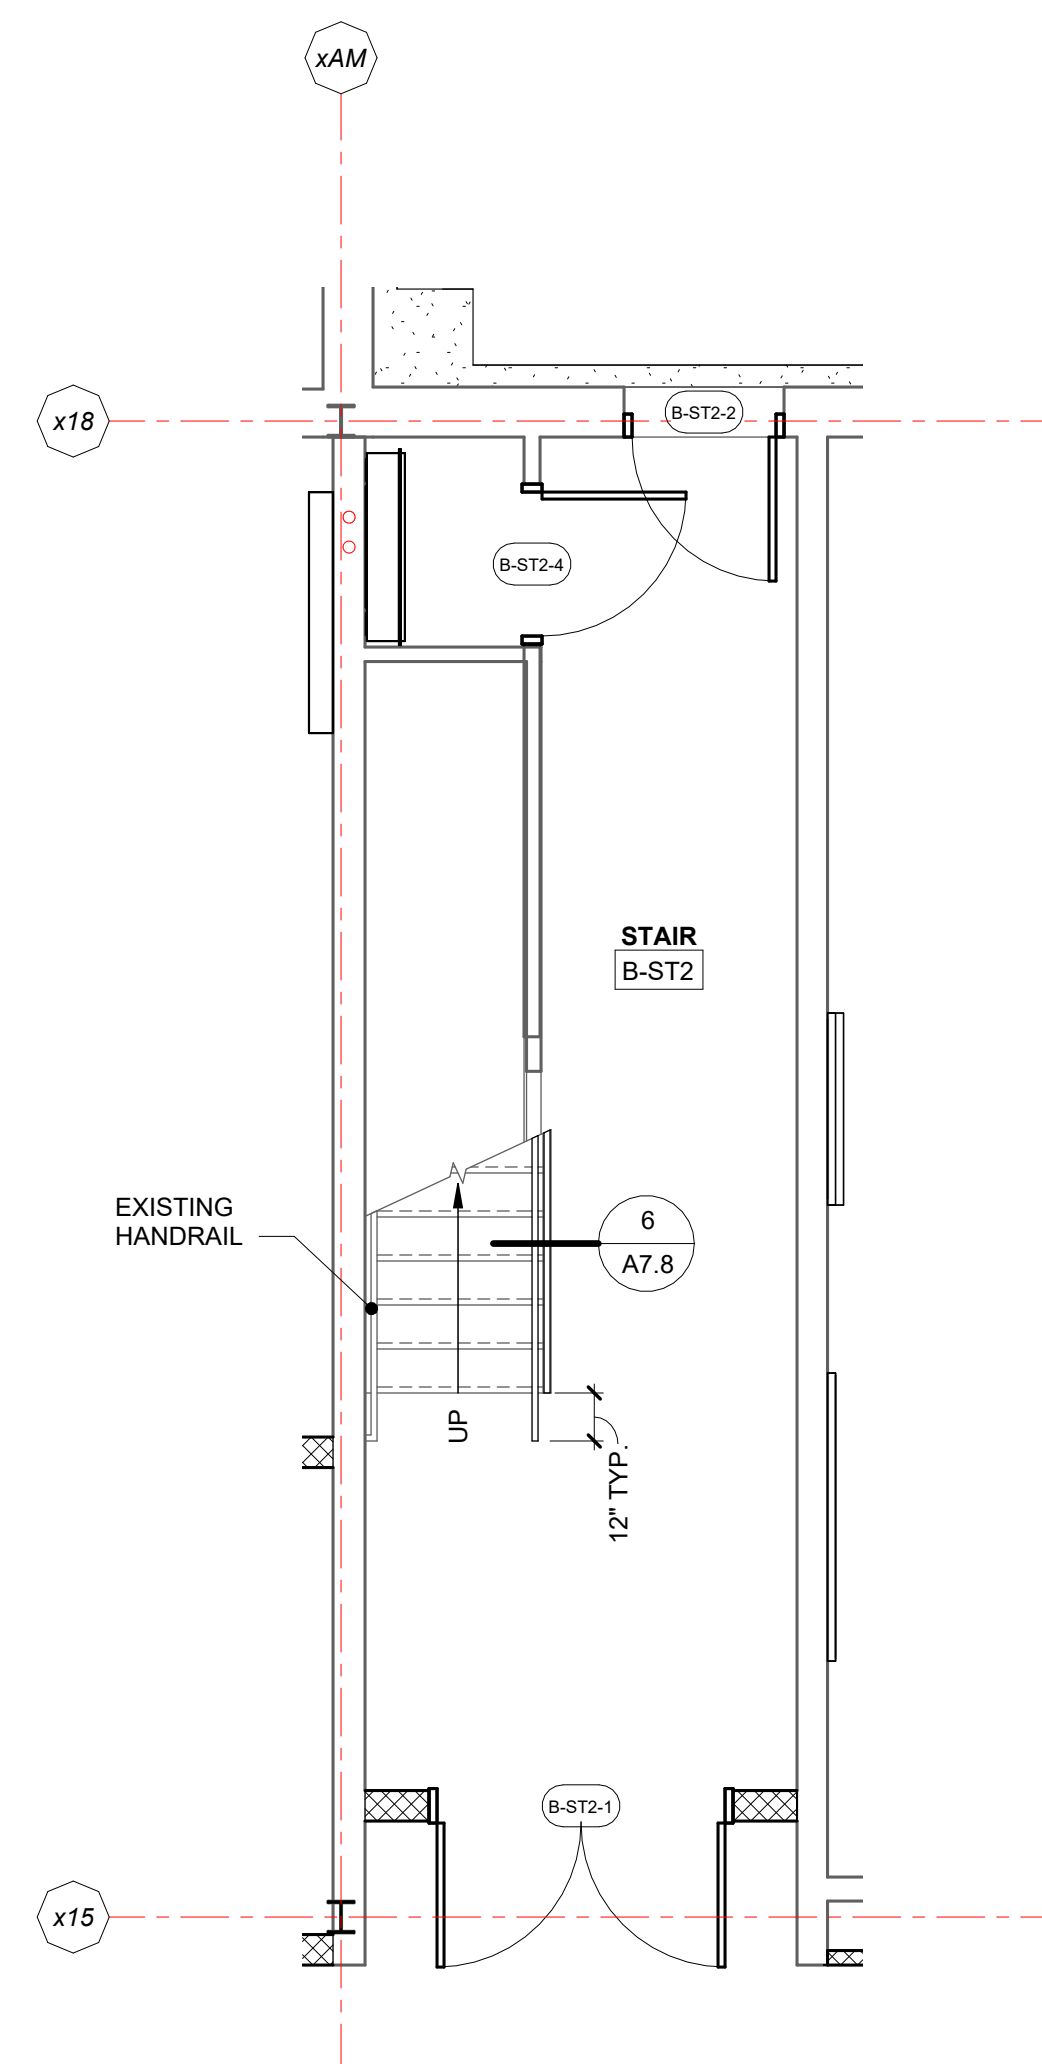


3 STAIR B-ST2 - FIRST FLOOR - AREA B
A7.8 $1/4" = 1'-0"$

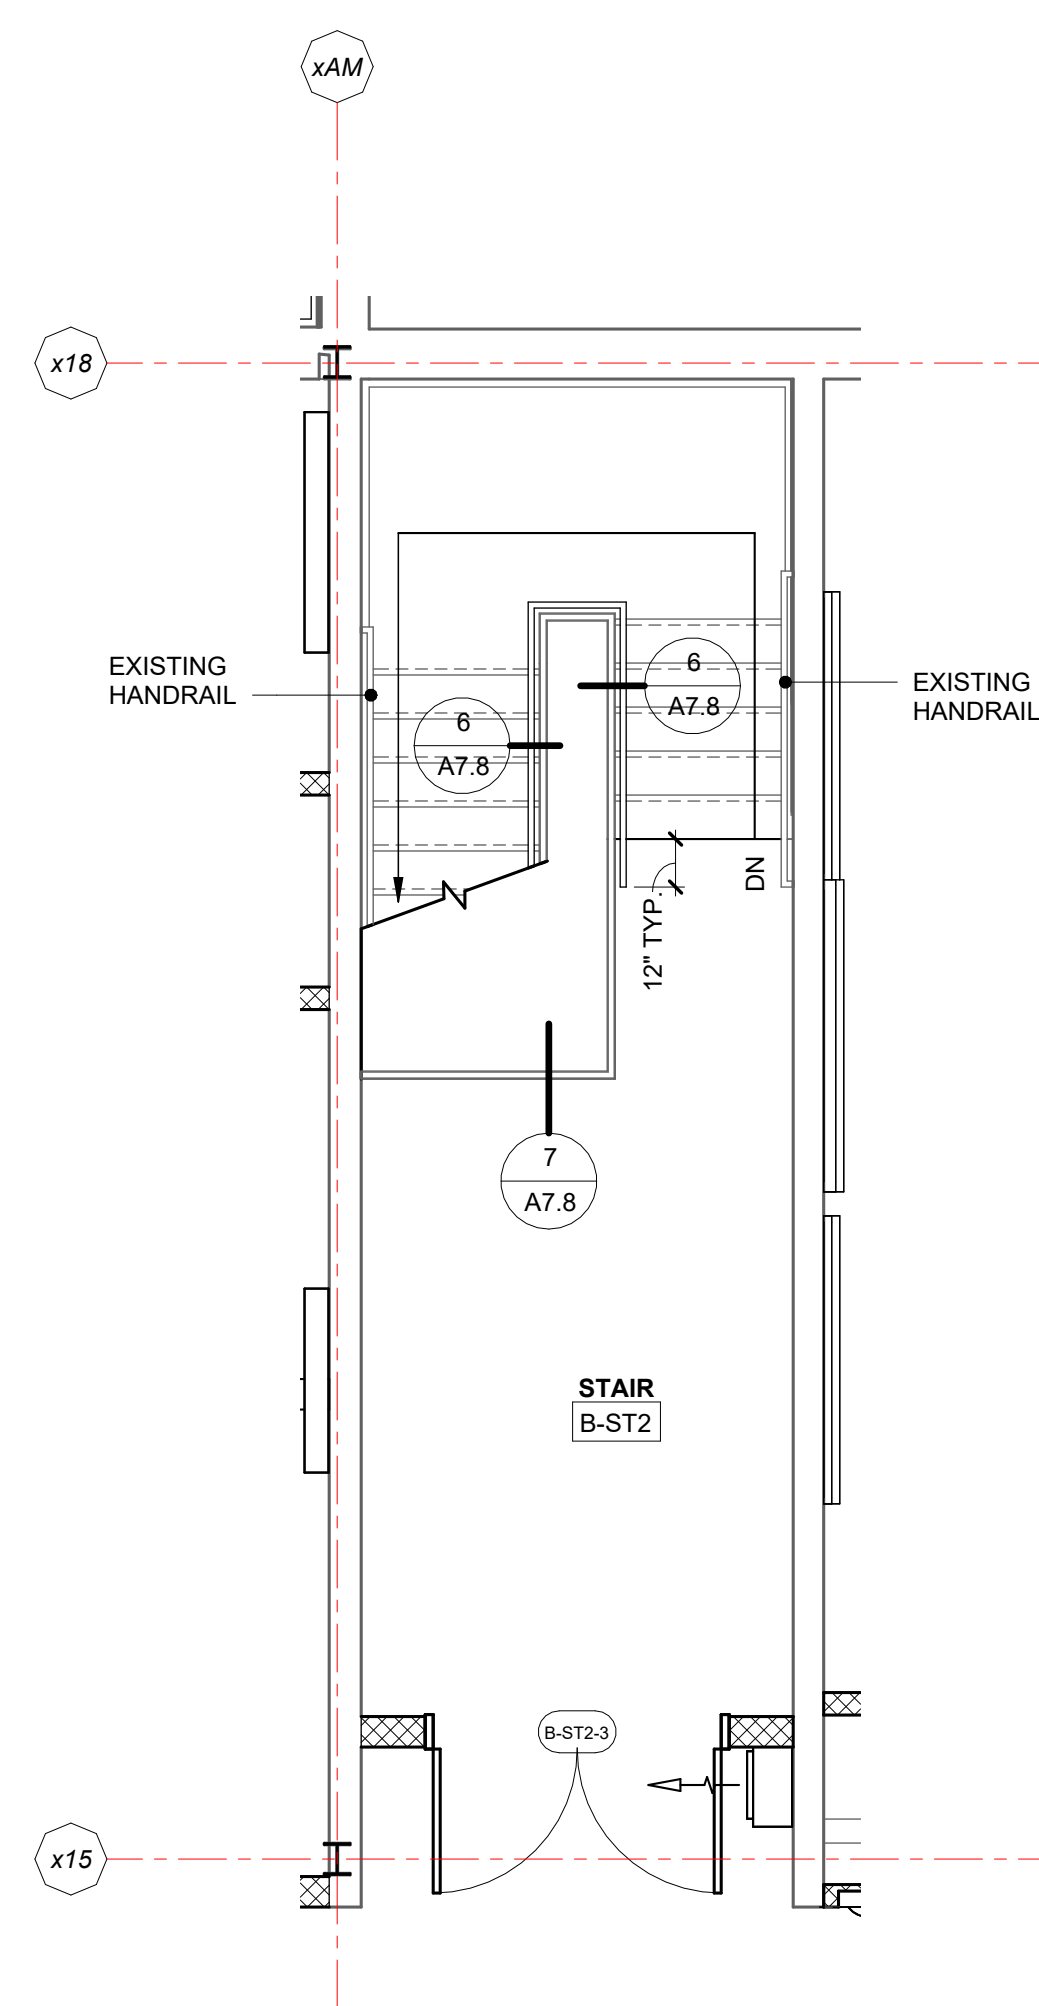


4 STAIR B-ST2 - SECOND FLOOR - AREA B
A7.8 1/4" = 1'-0"

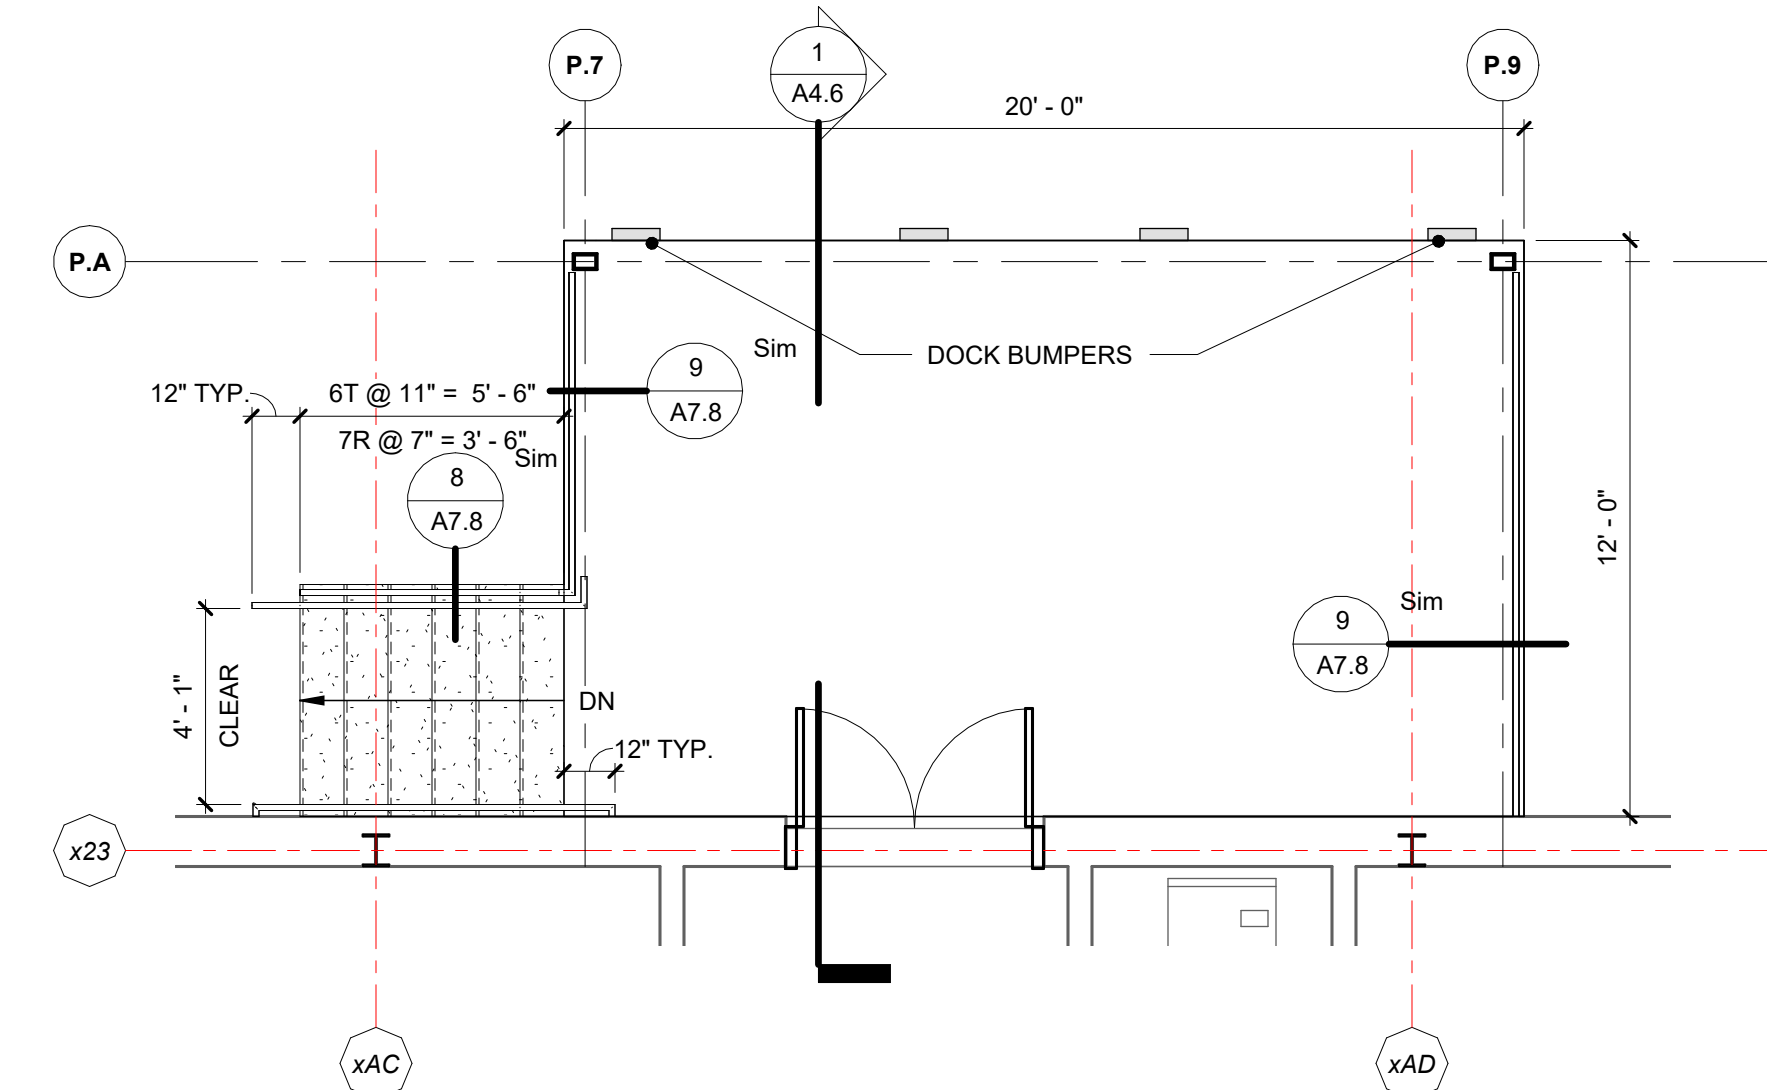


5 **LOADING DOCK - SECOND FLOOR AREA B1**
A7.8 1/4" = 1'-0"

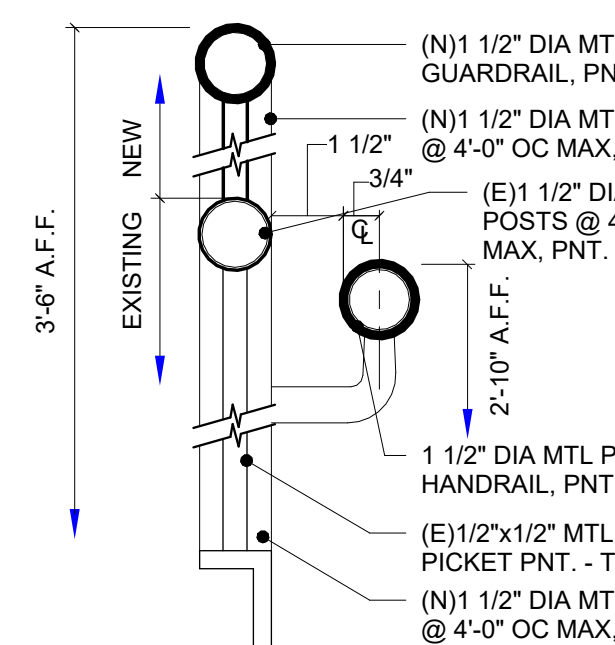


6 TYPICAL EXISTING GUARD/HANDRAIL
A7.8 3" = 1'-0"

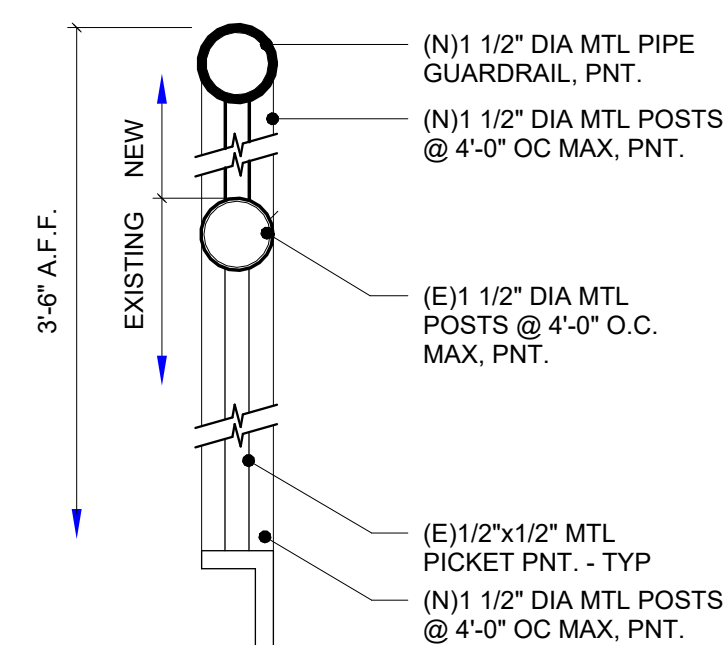


7 TYPICAL EXISTING GUARDRAIL
A7.8 3" = 1'-0"

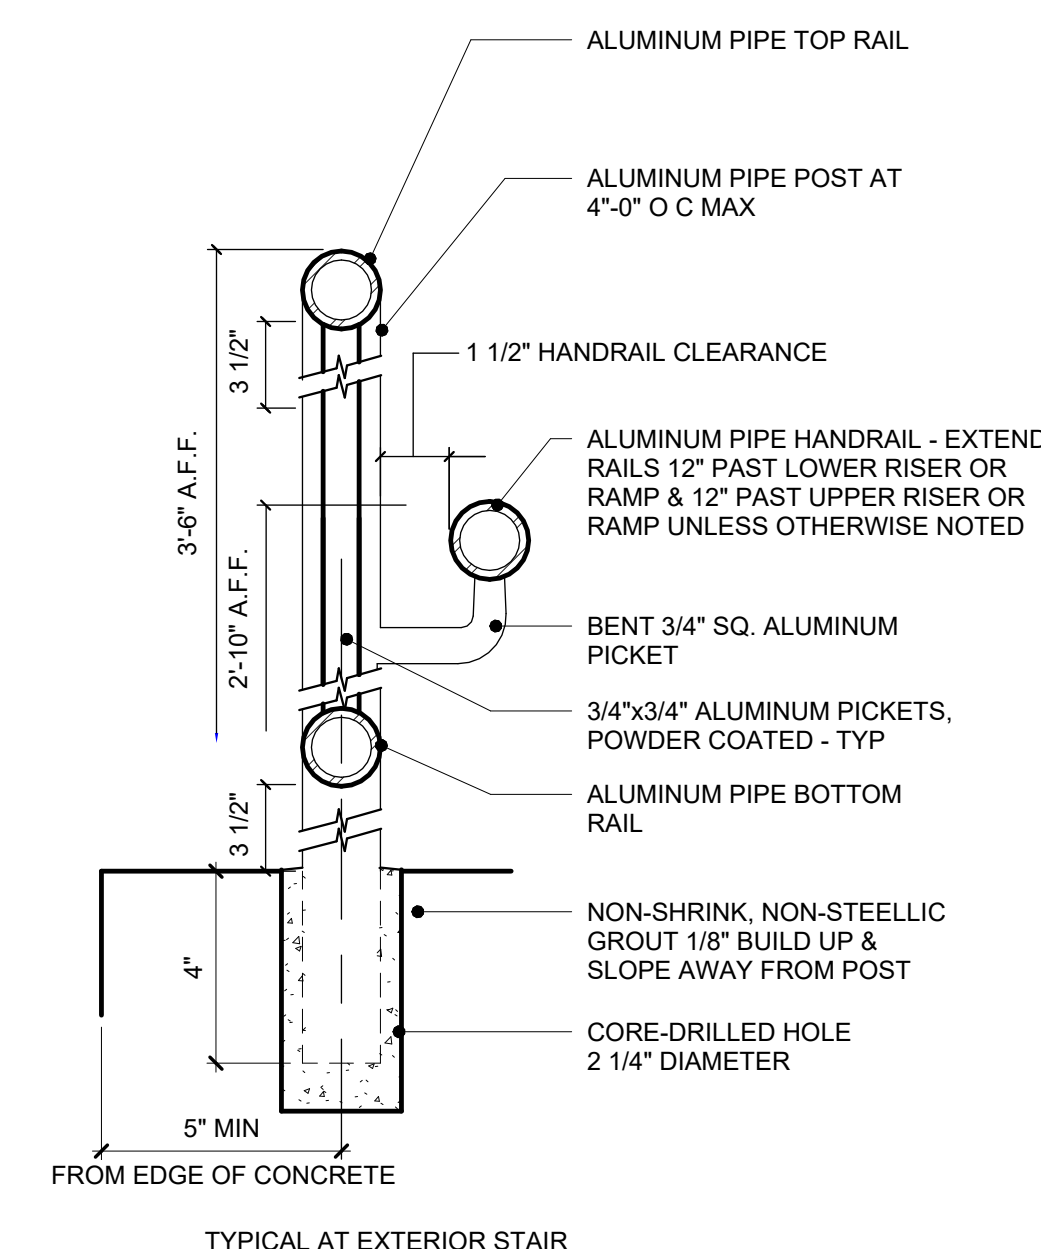

8 **GUARD/HANDRAIL AT EXTERIOR STAIR**
A7.8 3" = 1'-0"

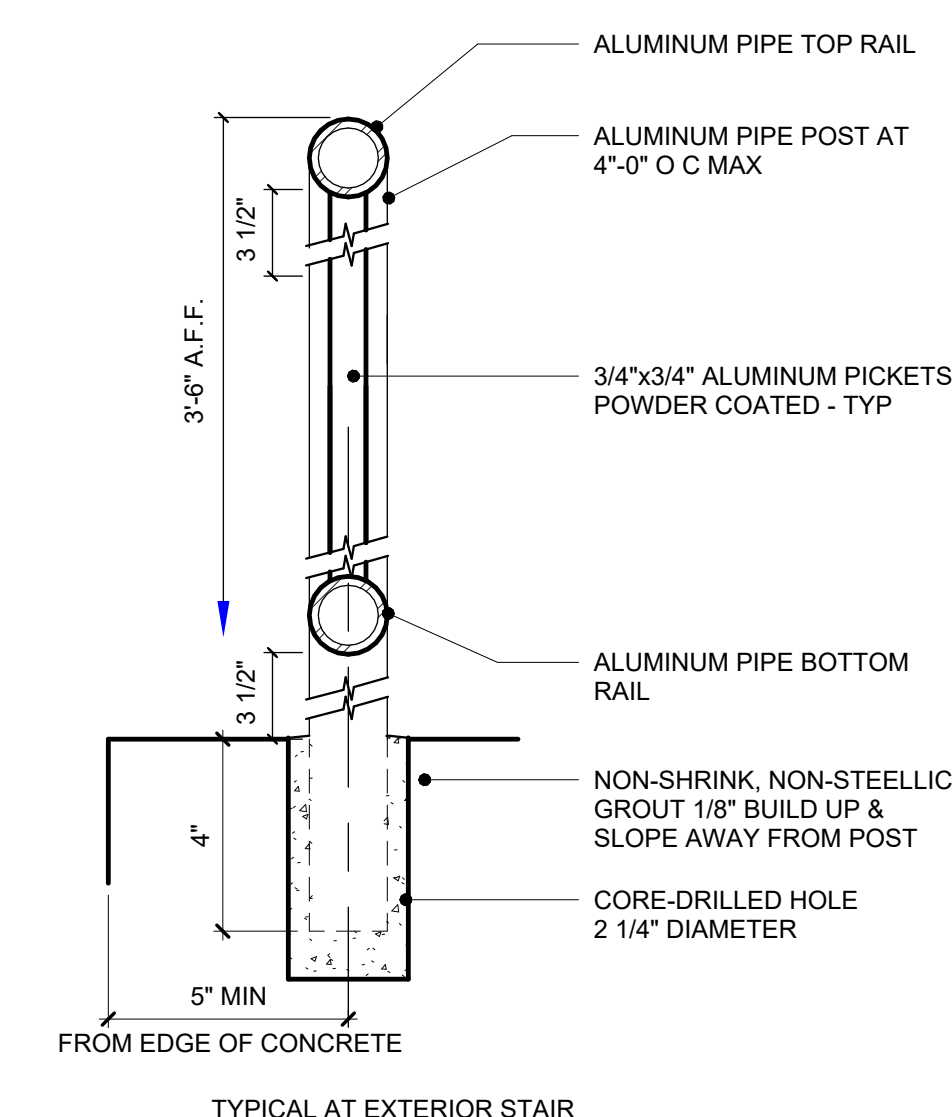

9 GUARDRAIL AT EXTERIOR STAIR

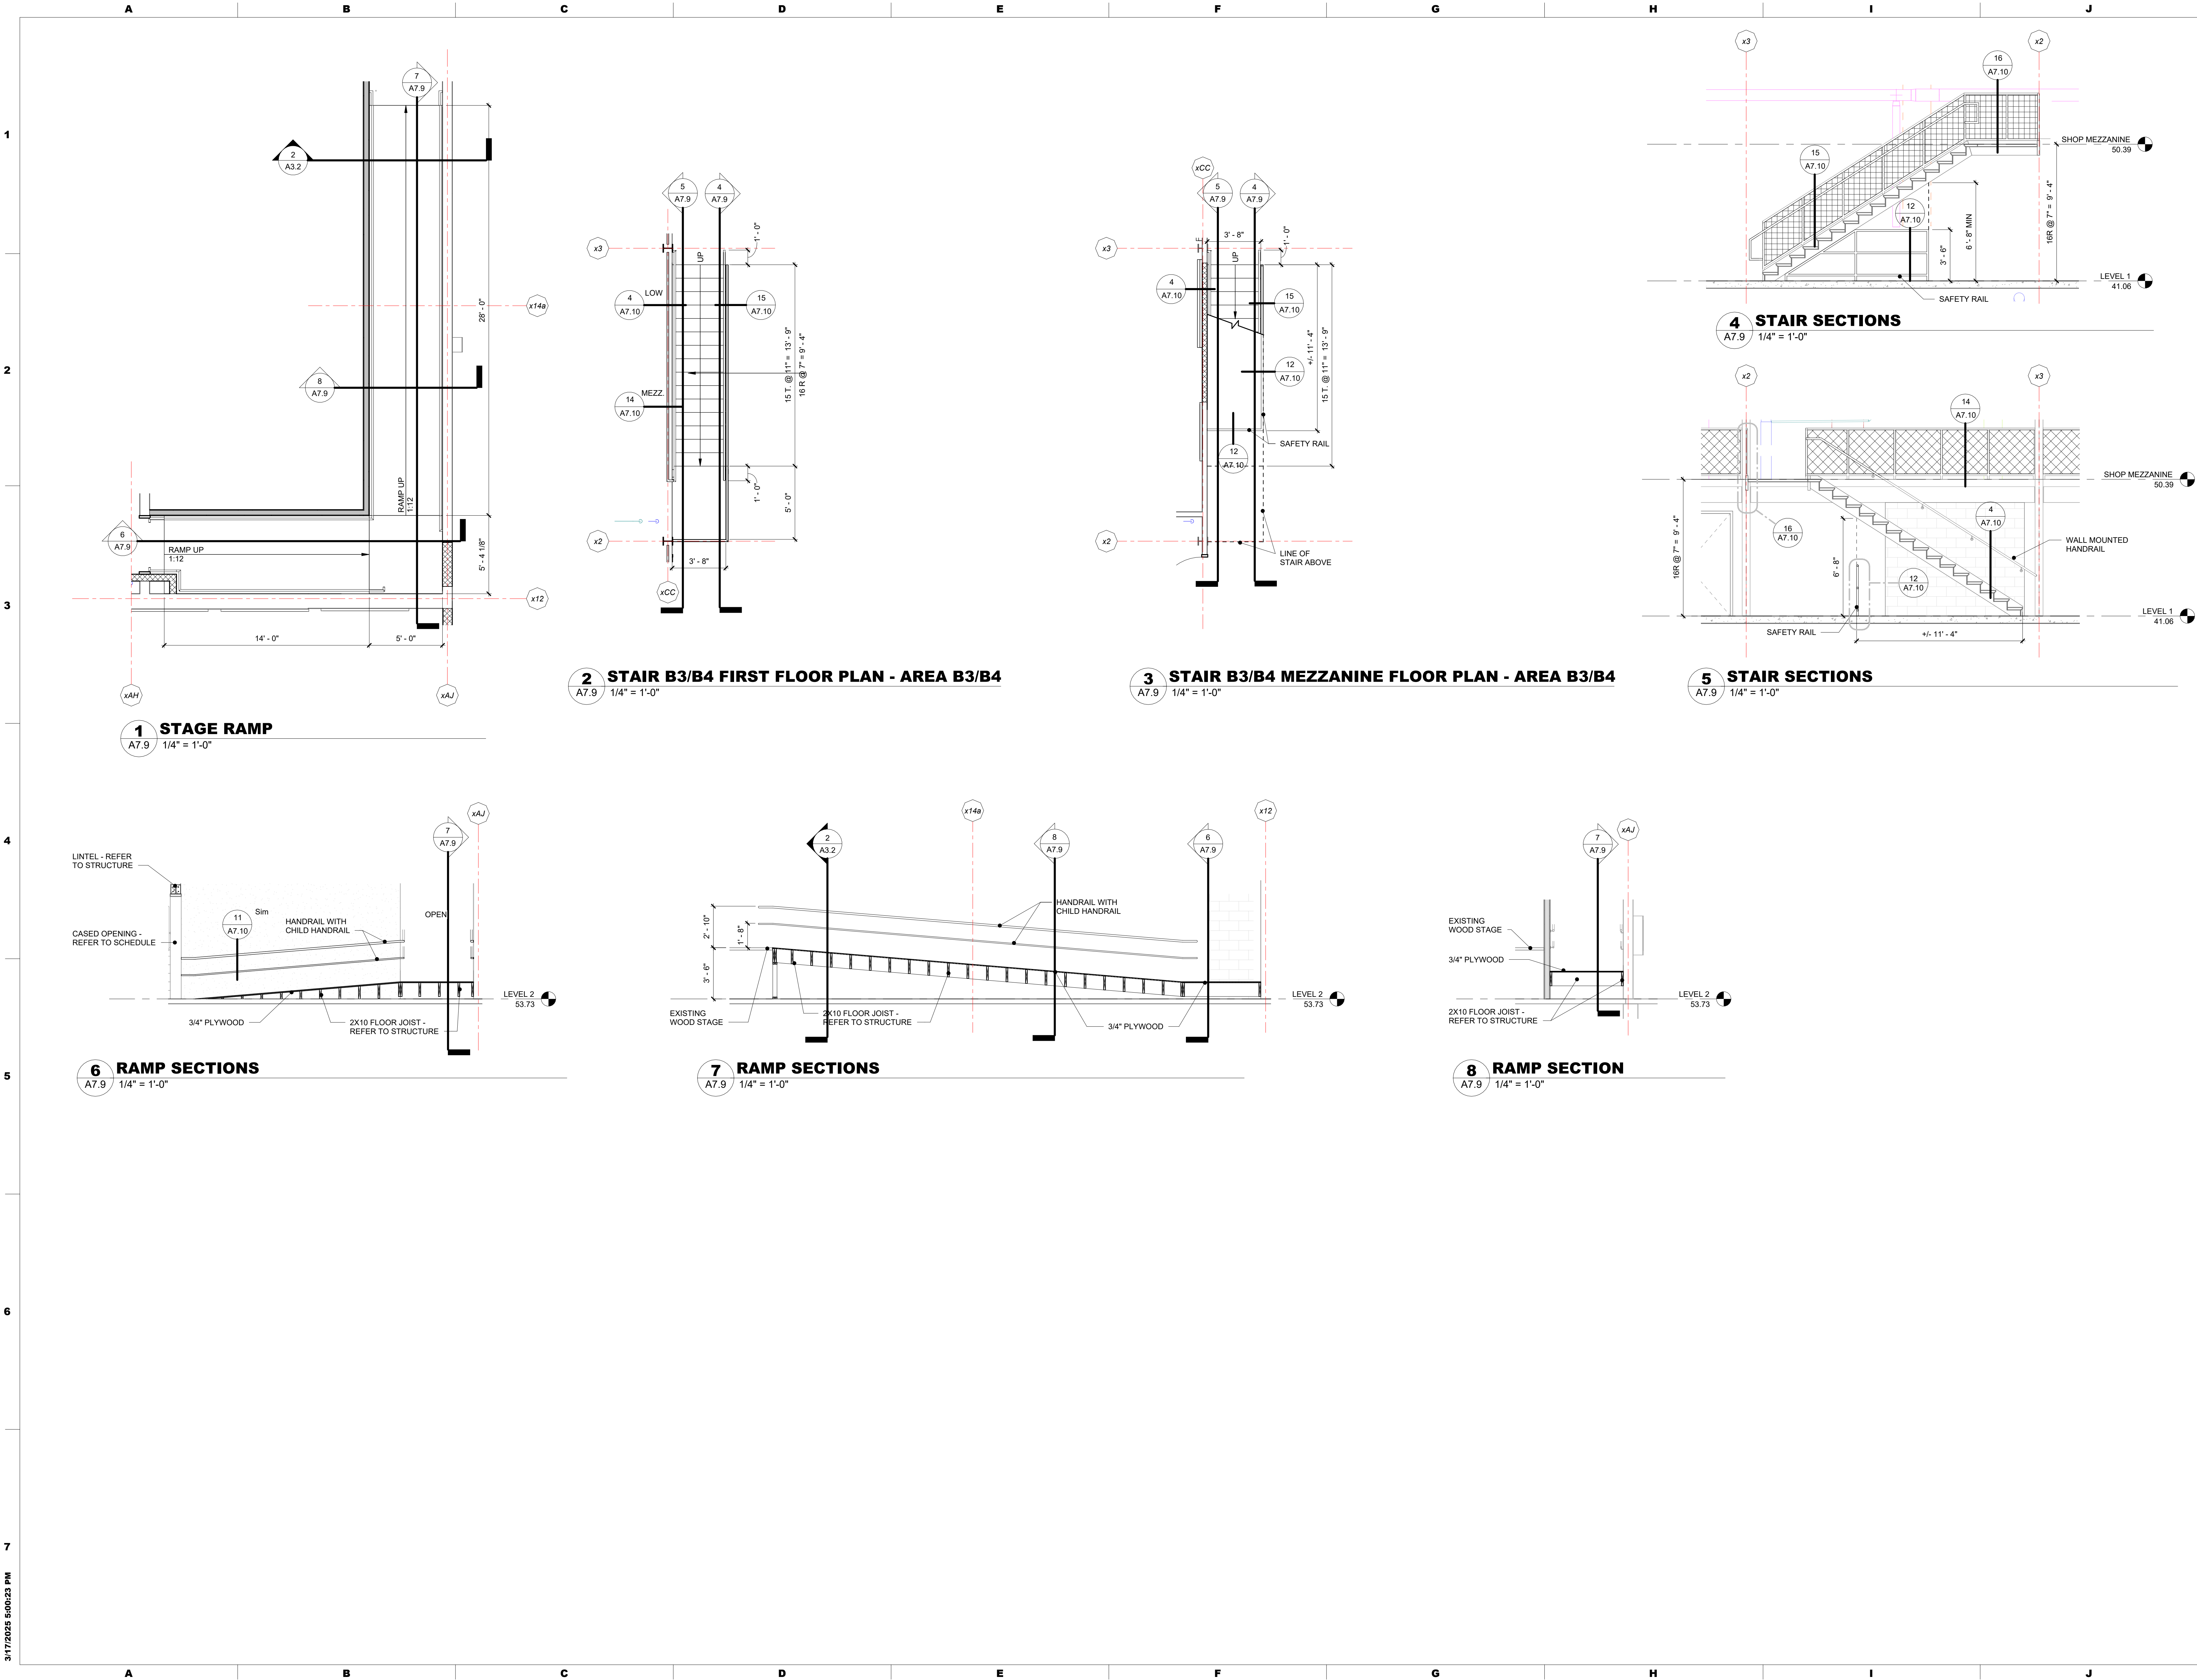

3/17/2025 5:00:23 PM

DATE:

DESCRIPTION:

PROJ # : 21-DCIU-03

DRAWN BY : WEM

SHEET TITLE:

ISSUE DATES

DATE:

DESCRIPTION:

ADDITIONS AND RENOVATIONS TO THE

FOLCROFT TECHNICAL SCHOOL

DELAWARE COUNTY

INTERMEDIATE UNIT

701 HENDERSON BLVD.

FOLCROFT, PA 19032

SEAL:

CONSULTANT:

MAROTTA / MAIN

ARCHITECTS

WWW.MAROTTAMAIN.COM

THIS DRAWING IS THE PROPERTY OF THE FIRM. IT IS TO BE USED ONLY FOR THE PROJECT AND SITE SPECIFICALLY IDENTIFIED HEREON. NO PART OF THIS DRAWING IS TO BE REPRODUCED OR TRANSMITTED IN ANY FORM WITHOUT WRITTEN PERMISSION.

STAIR AREA B3 / B4

AND STAGE RAMP

A7.9

BID SET

