



56 Buttonwood St.
Norristown, PA 19401
610-277-7100

IT IS THE SOLE RESPONSIBILITY OF THE
END-USER TO VERIFY ACCURACY OF
FINAL SPECIFICATIONS, QUANTITIES, AND
FINISHES. FIELD MEASUREMENTS
SHOULD BE CONFIRMED AS NOTED.

FIELD VERIFICATION
This Plan incorporates building information compiled from various
sources associated with this project and deemed as reliable. Conditions
directly affecting the product or its installation must be field verified.
It is the Owner/Architect/Contractor's responsibility to verify Corbett
Inc. If site conditions have changed or are not depicted on our drawing
that would impact the furniture layout after completed field verified
dimensions have been obtained.

CODE REQUIREMENTS
Corbett Inc. hereby creates Plan based upon Corbett Inc.'s interpretation of applicable
sections of the 2018 International Building Code (IBC). However, due to limited project
information, Corbett Inc. cannot guarantee compliance with all applicable codes and/or
regulations. Corbett Inc. disclaims any responsibility or liability to anyone for any
violation or code section including, but not limited to, the IBC.
Corbett Inc. recommends that these Plans and the resulting layout be reviewed with a
local fire inspector to verify compliance with all applicable codes. Corbett Inc. disclaims
responsibility for any such review and any claim or liability that may result from
non-compliance with local building codes.

RAISED FLOOR FURNITURE PLAN

NORRISTOWN PUBLIC LIBRARY

QUOTE:

DRAWN BY: AKS

REVISIONS:


NO.	DATE	BY	DESCRIPTION
1			
2			
3			
4			
5			
6			
7			
8			
9			

SCALE: 1/8" = 1'-0"

DATE: 10/2/2025

SHEET: 1/1

SWEDE STREET

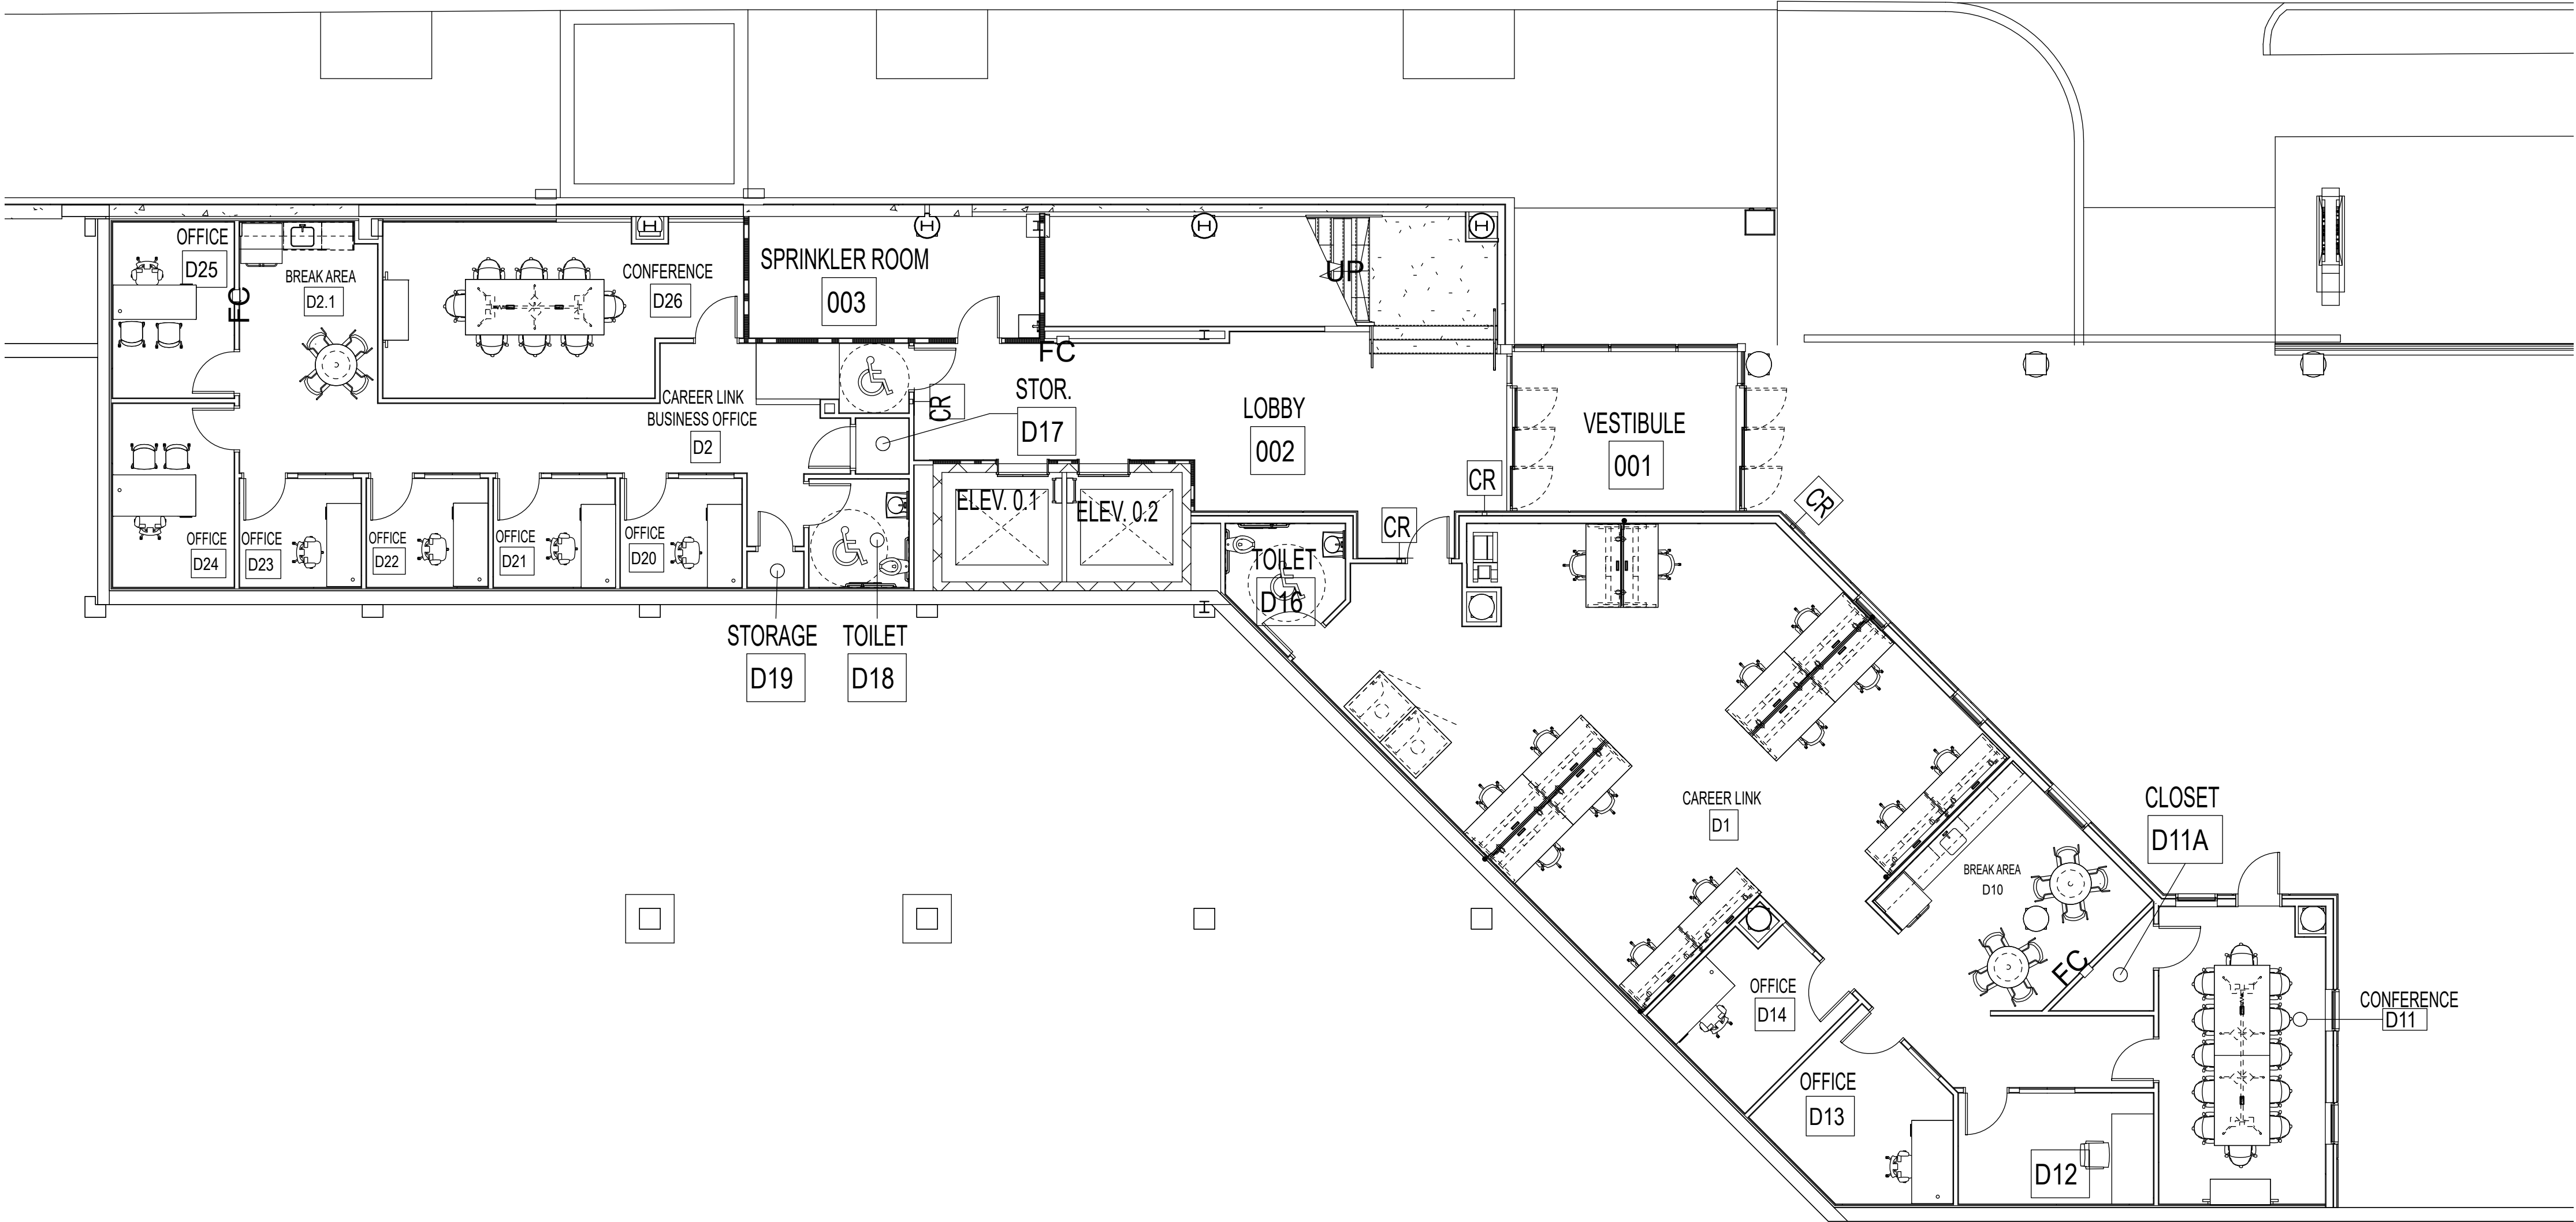



56 Buttonwood St.
Norristown, PA 19401
610-277-7100

IT IS THE SOLE RESPONSIBILITY OF THE
END-USER TO VERIFY ACCURACY OF
FINAL SPECIFICATIONS, QUANTITIES, AND
FINISHES. FIELD MEASUREMENTS
SHOULD BE CONFIRMED AS NOTED.

FIELD VERIFICATION
This Plan incorporates building information compiled from various
sources associated with this project and deemed as reliable. Conditions
directly affecting the product or its installation must be field verified.
It is the Owner/Architect/Contractor's responsibility to notify Corbett
Inc. if site conditions have changed or are not depicted on our drawing
that would impact the furniture layout after completed field verified
dimensions have been obtained.

CODE REQUIREMENTS
Corbett Inc. typically creates Plan based upon Corbett Inc.'s interpretation of applicable
sections of the 2018 International Building Code (IBC). However, due to limited project
information, Corbett Inc. cannot guarantee compliance with all applicable code requirements.
Owner/Architect/Contractor, the Plan may not be IBC compliant. As a result and
withstanding anything to the contrary hereon, Corbett Inc. is not responsible for any
Corbett Inc. is a party. Corbett Inc. disclaims any responsibility or liability to anyone for the
Plan, compliance with building codes or local officials.
regulation or code sections including, but not limited to, the IBC.
Corbett Inc. recommends that Owner/Architect/Contractor and the building owner be reviewed with a
local fire marshal to verify compliance with applicable codes. Corbett Inc. disclaims
responsibility for any such review and any claim or liability that may result from
non-compliance with local building codes.

FIRST FLOOR FURNITURE PLAN
NORRISTOWN PUBLIC LIBRARY

QUOTE:

DRAWN BY: AKS


REVISIONS:

NO.	DATE	BY	DESCRIPTION
1			
2			
3			
4			
5			
6			
7			
8			
9			

SCALE:
1/8" = 1'-0"

DATE:
10/2/2025

SHEET:
1/1

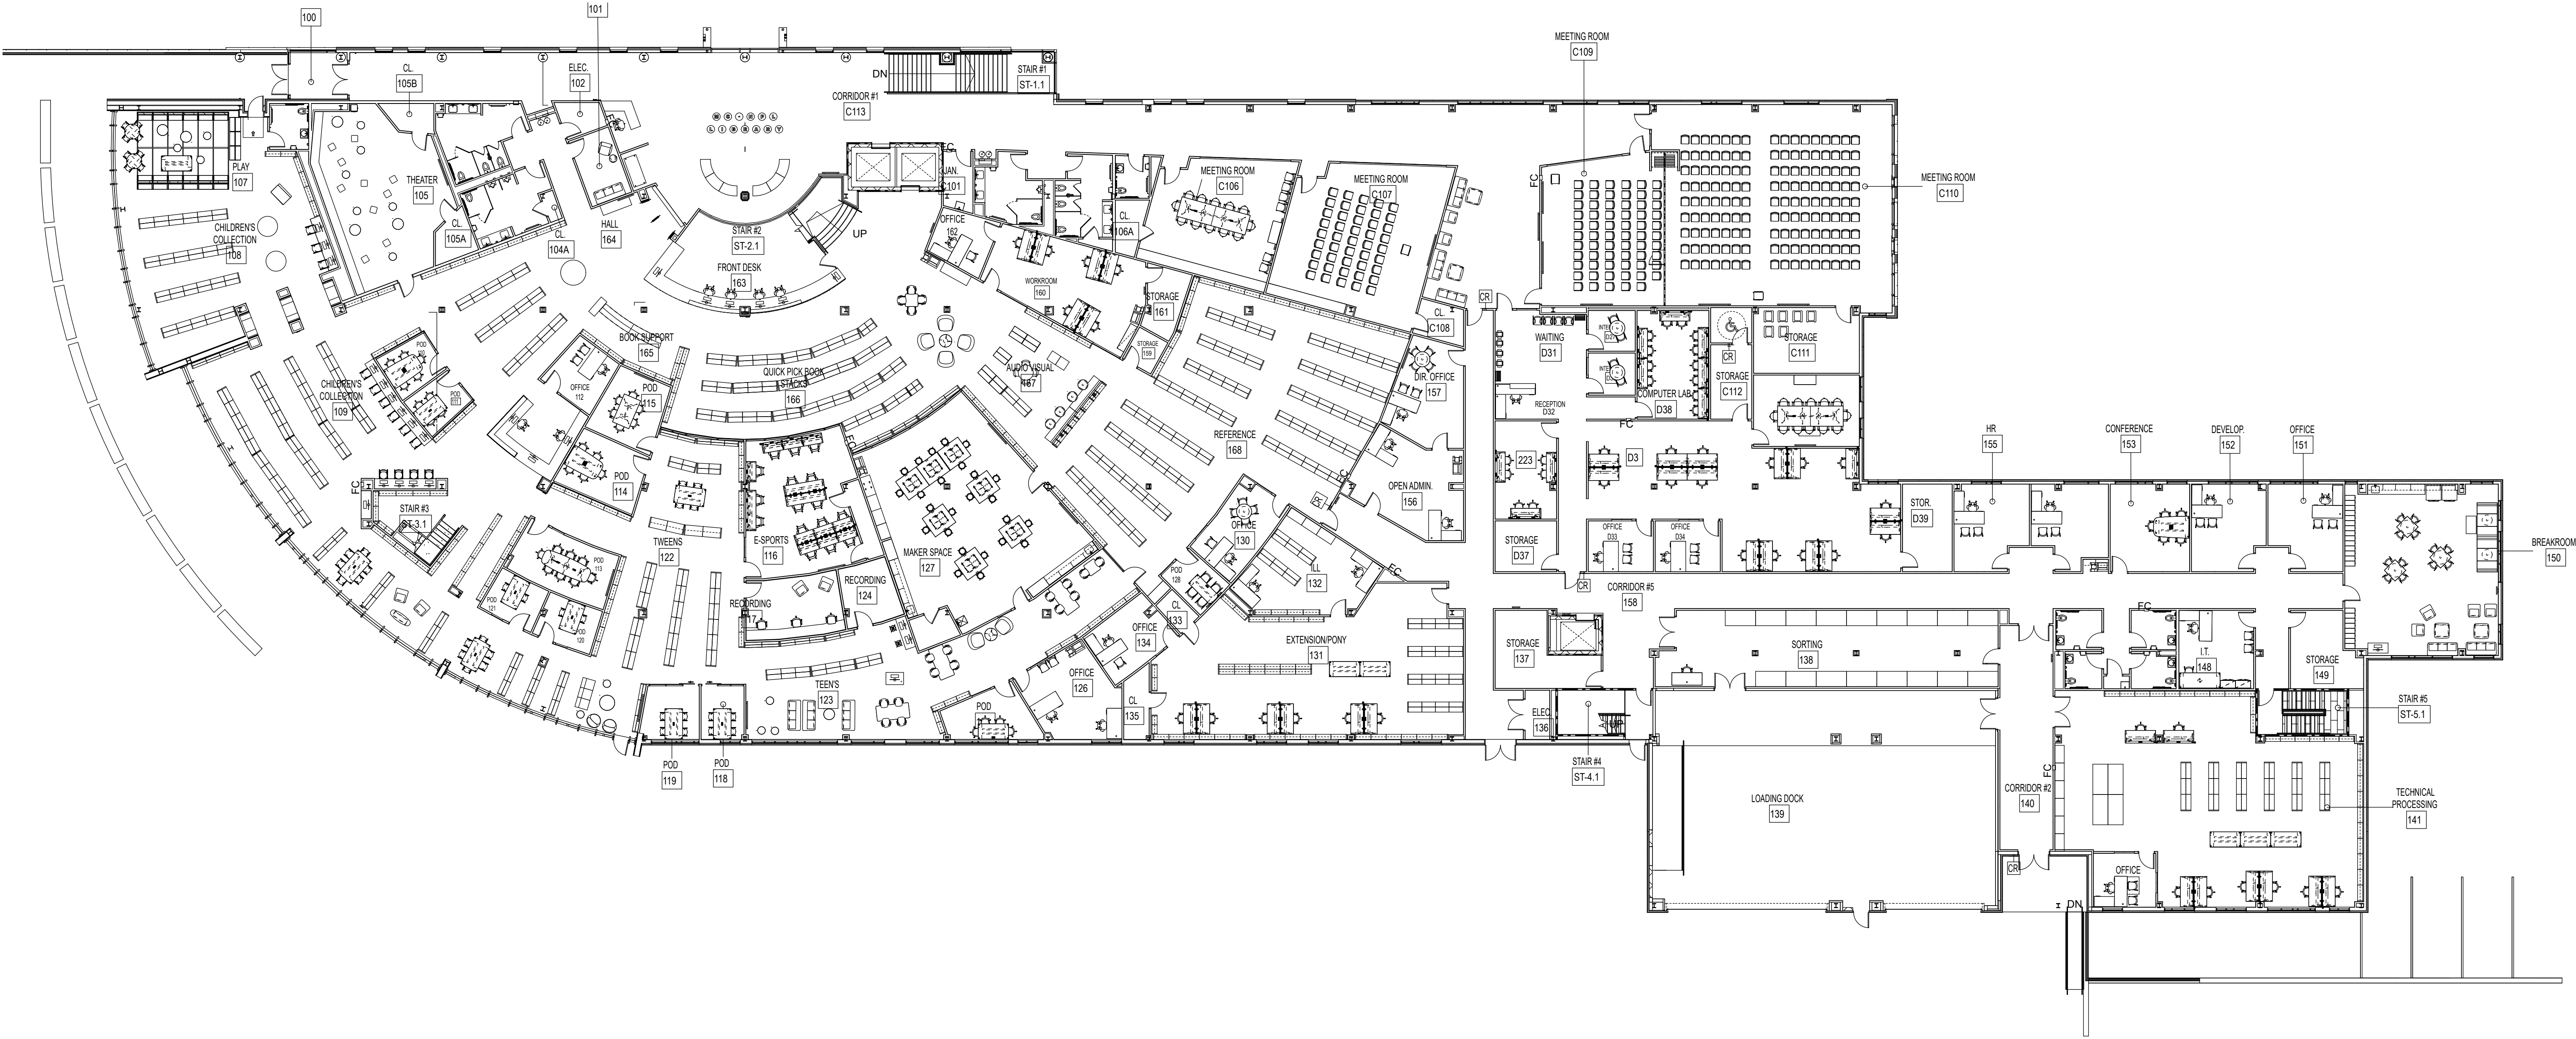



56 Buttonwood St.
Norristown, PA 19401
610-277-7100

IT IS THE SOLE RESPONSIBILITY OF THE
END-USER TO VERIFY ACCURACY OF
FINAL SPECIFICATIONS, QUANTITIES, AND
FINISHES. FIELD MEASUREMENTS
SHOULD BE CONFIRMED AS NOTED.

FIELD VERIFICATION
This Plan incorporates building information compiled from various
sources associated with this project and deemed as reliable. Conditions
directly affecting the product or its installation must be field verified.
It is the Owner's Architect/Contractor's responsibility to verify Corbett
Inc. If site conditions have changed or are not depicted on our drawing
that would impact the furniture layout after completed field verified
dimensions have been obtained.

CODE REQUIREMENTS
Corbett Inc. hereby creates Plan based upon Corbett Inc.'s interpretation of applicable
sections of the 2018 International Building Code (IBC). However, due to limited budget
Corbett Inc. cannot guarantee compliance with all applicable codes and/or standards. Corbett Inc.
Owner/Architect/Contractor's, this Plan may not be IBC compliant. As a result and
notwithstanding anything to the contrary may be rendered void in any contract in which
Corbett Inc. is a party. Corbett Inc. disclaims any responsibility or liability to insure that this
Plan complies with relevant, state or local statute.
regulation or code section including, but not limited to, the IBC.
Corbett Inc. recommends that these Plans and the building project be reviewed with a
local fire inspector to verify compliance with all applicable building codes. Corbett Inc. disclaims
responsibility for any such review and any claim or liability that may result from
non-compliance with local building codes.

SECOND FLOOR FURNITURE PLAN

NORRISTOWN PUBLIC LIBRARY

QUOTE:

DRAWN BY: AKS

REVISIONS:

NO.	DATE	BY	DESCRIPTION
1			
2			
3			
4			
5			
6			
7			
8			
9			

SCALE: 1/8" = 1'-0"

DATE: 10/2/2025

SHEET: 1/1

