


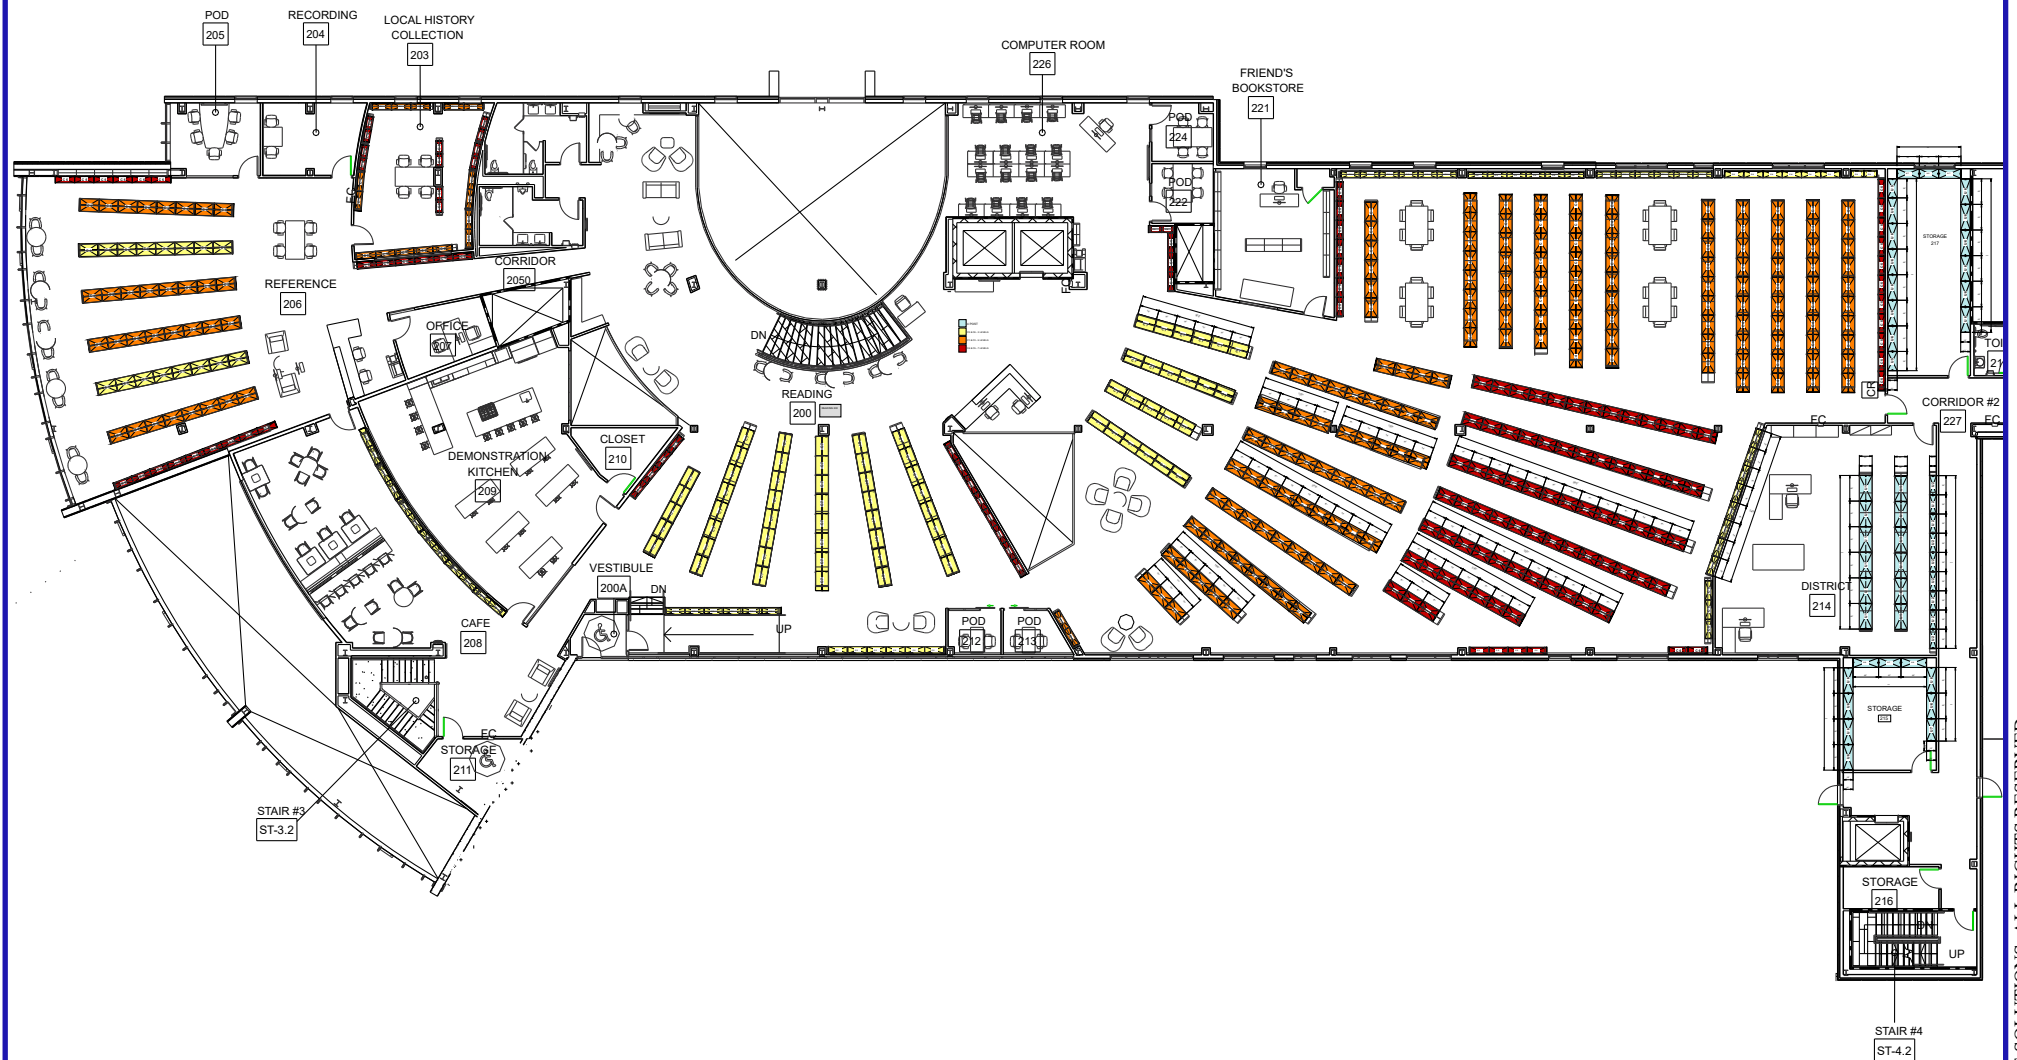

Project Name: Norristown Public Library

Salesperson:
HOFF,CURTIS

Scale
1:360

Drawn by:
MR


Project #:
12379

Total Actual LFI:
347696 LFI

Date Printed:
09/29/2025

APPROVAL
This drawing Approved By:

Dated _____

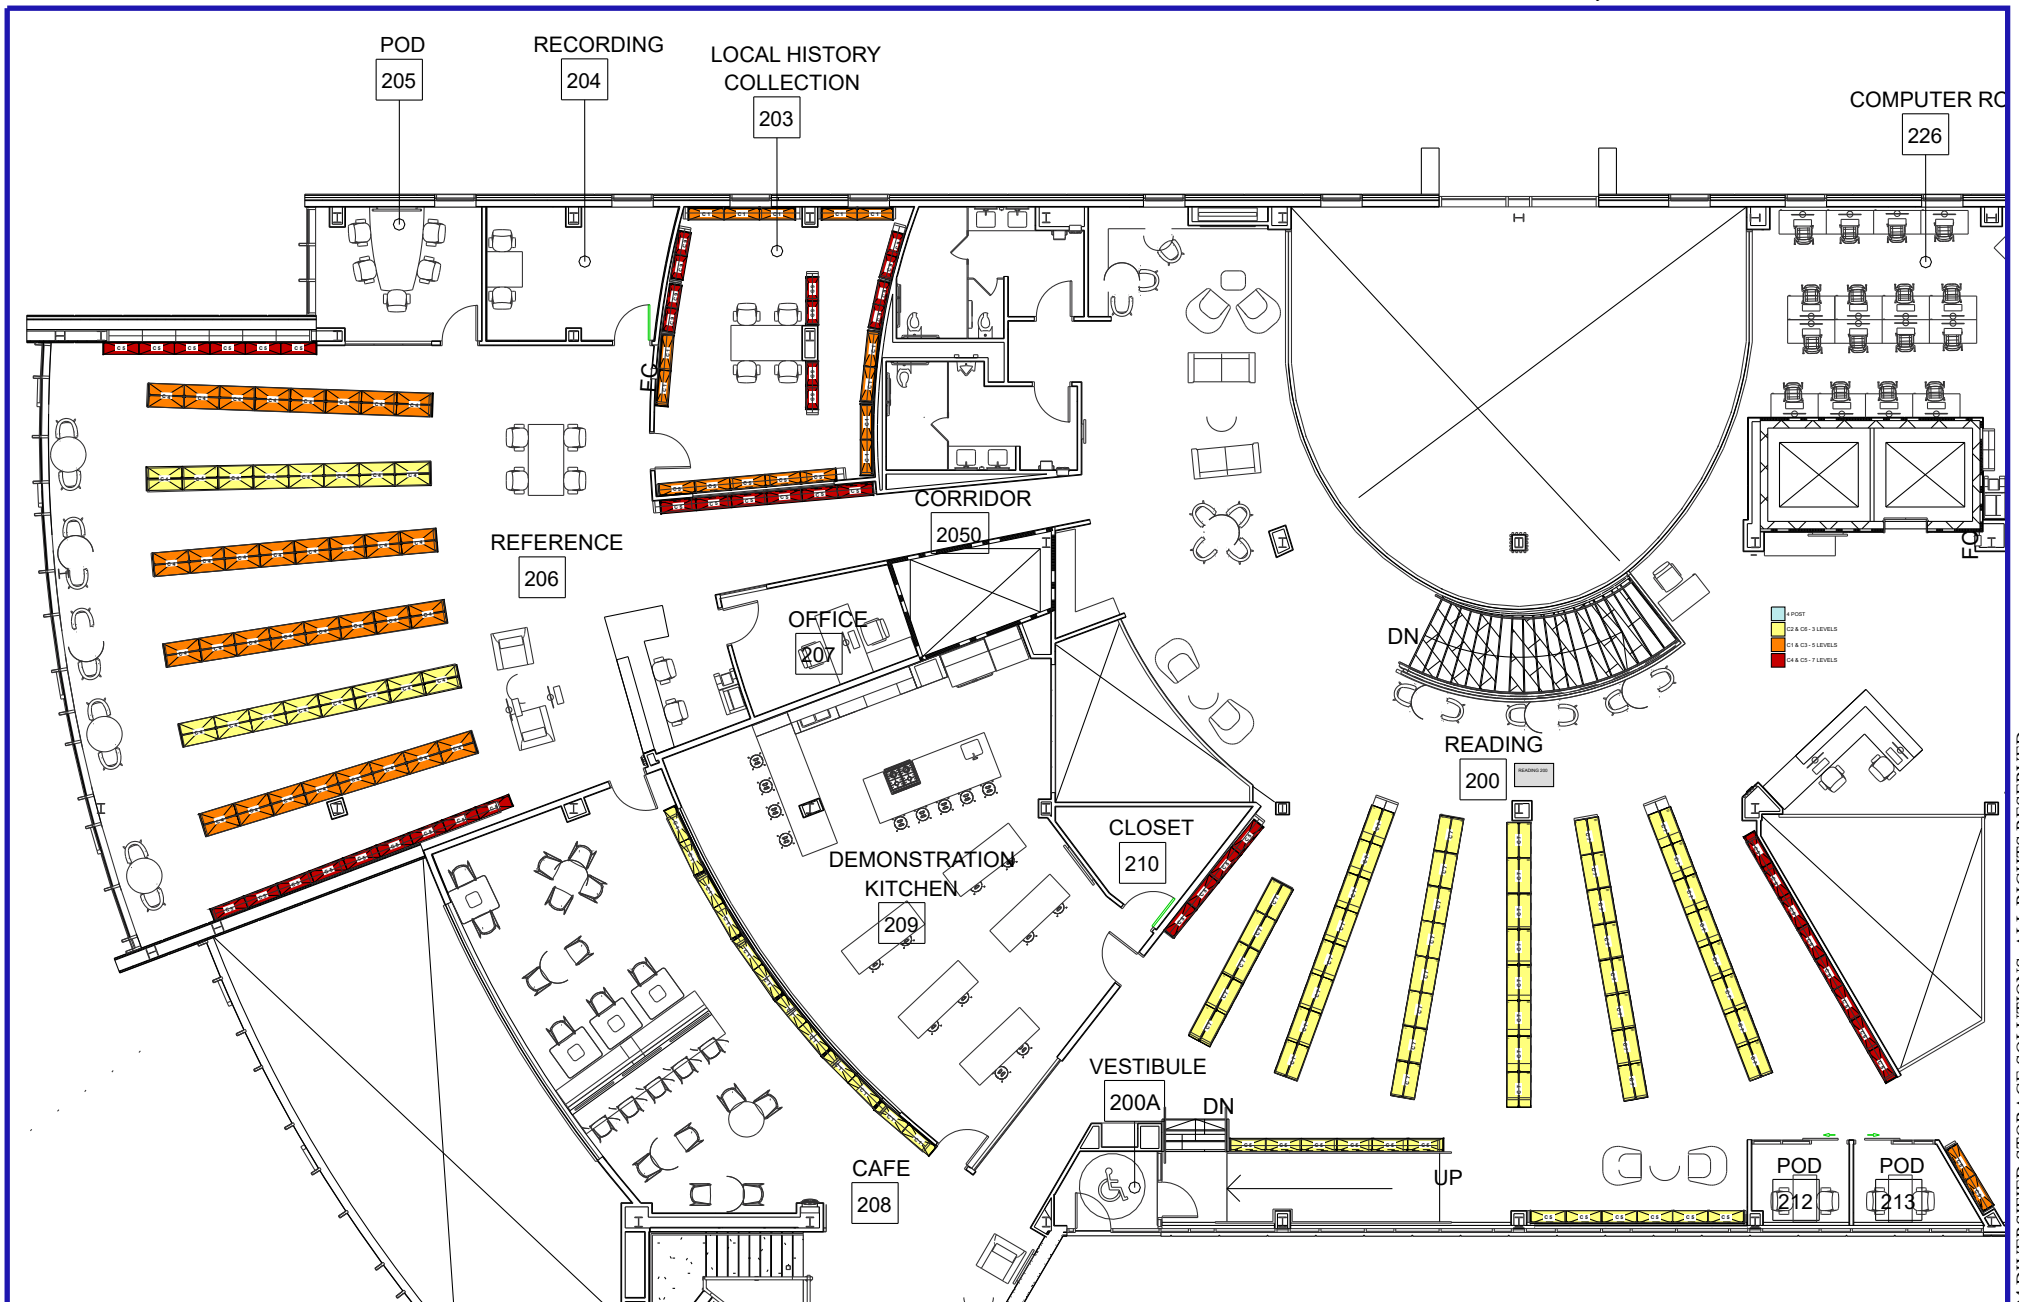

Project Name: **Norristown Public Library**

Salesperson:
HOFF, CURTIS

Scale
1:195

Drawn by:
MR


Project #:
12379

Total Actual LFI:
347696 LFI

Date Printed:
09/29/2025

APPROVAL
This drawing Approved By:

Dated _____

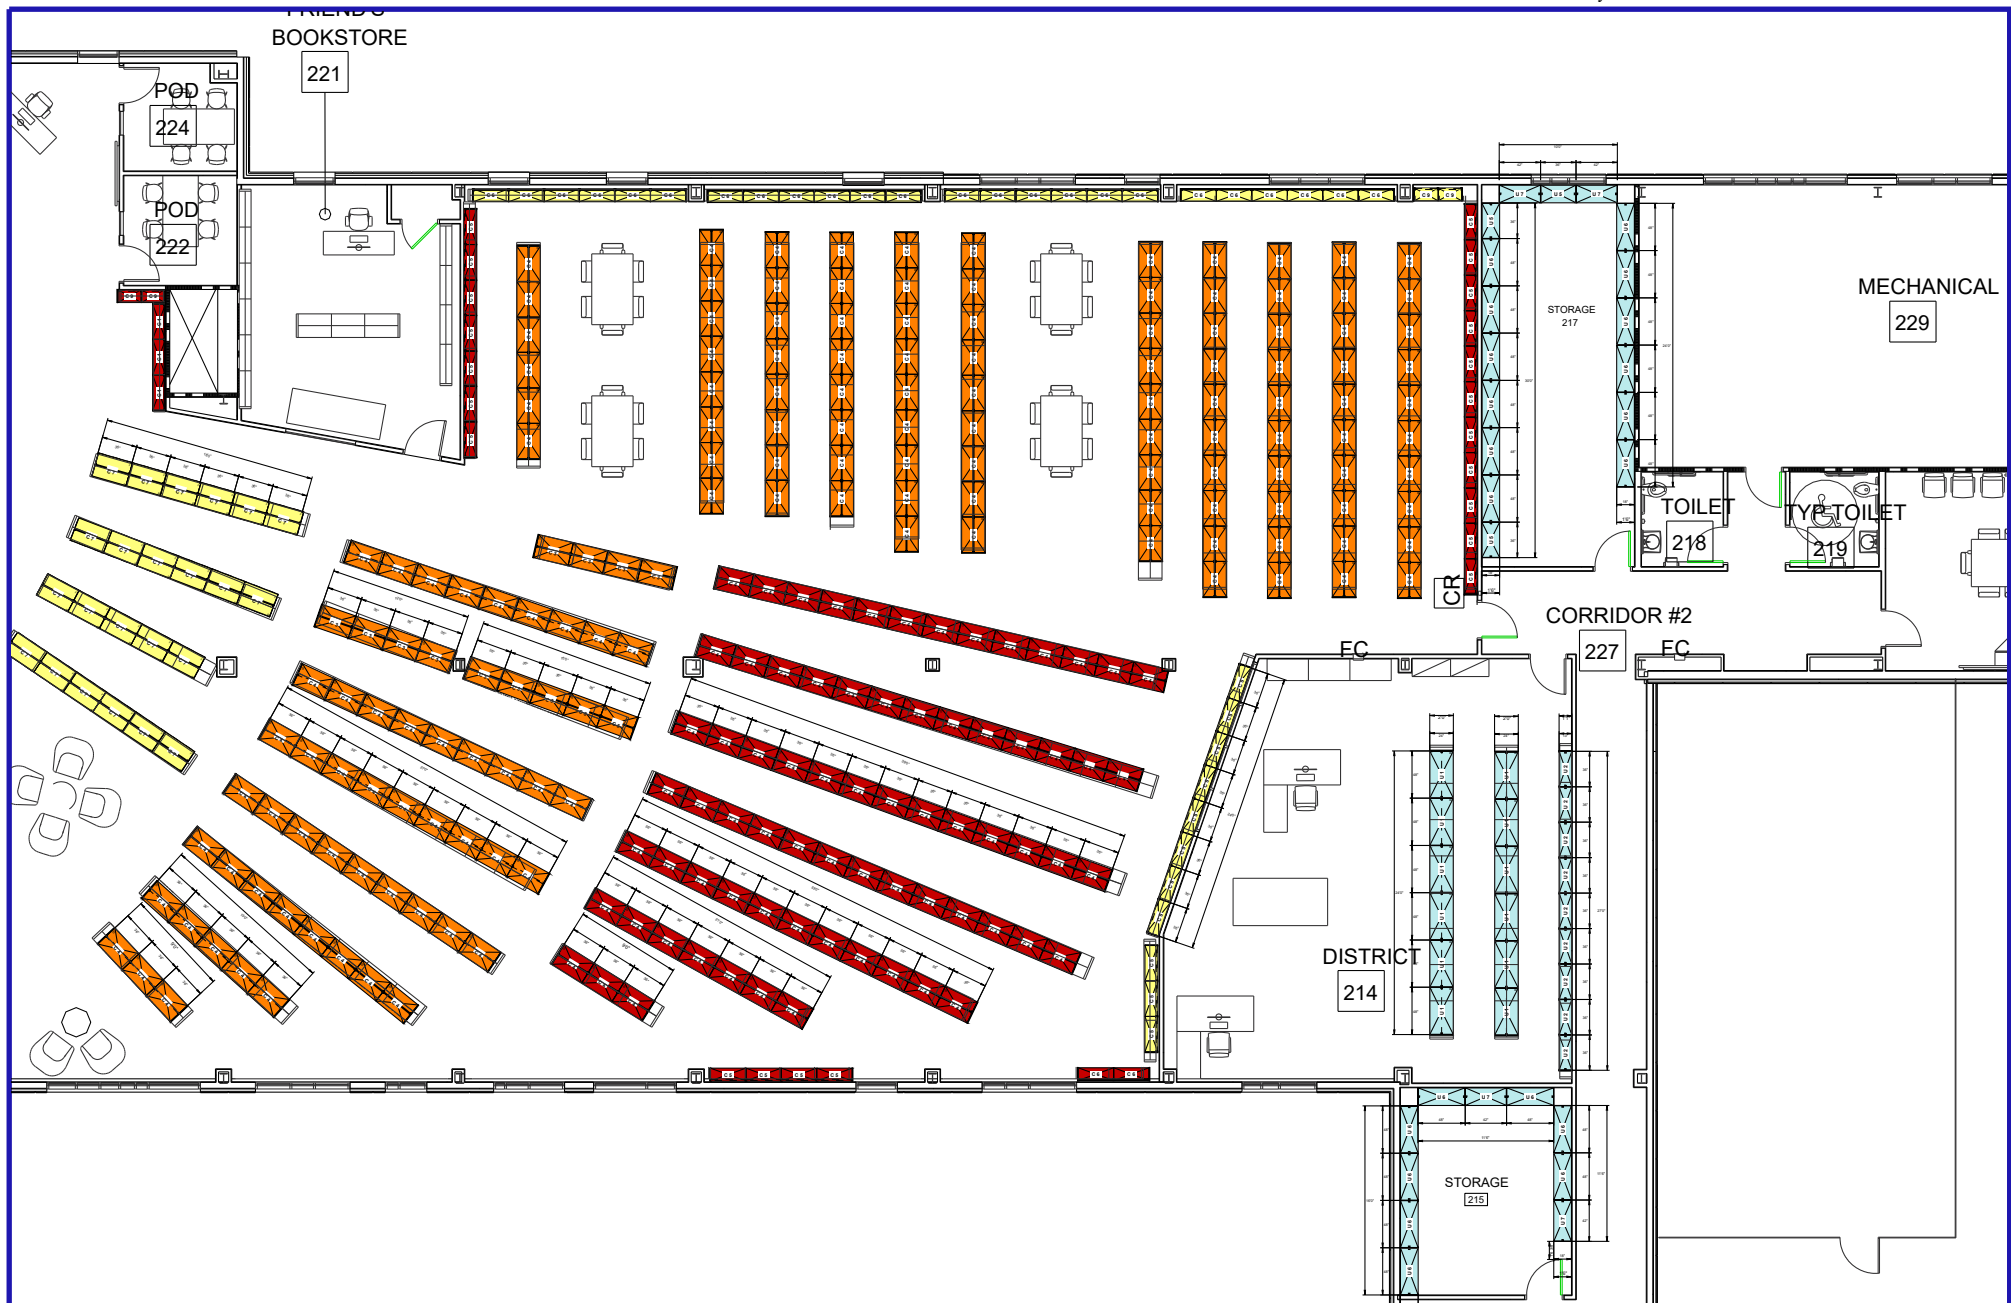

Project Name: **Norristown Public Library**

Salesperson:
HOFF, CURTIS

Scale
1:195

Drawn by:
MR

Project #:
12379

Total Actual LFI:
347696 LFI

Date Printed:
09/29/2025

APPROVAL
This drawing Approved By:

Dated _____





Project Name: **Norristown Public Library**

Salesperson:
HOFF, CURTIS

Scale
1:205

Drawn by:
MR

Project #:
12379

Total Actual LFI:
347696 LFI

Date Printed:
09/29/2025

APPROVAL
This drawing Approved By:

Dated _____



Project Name: **Norristown Public Library**

Salesperson:
HOFF, CURTIS

Scale
1:210

Drawn by:
MR


Project #:
12379

Total Actual LFI:
347696 LFI

Date Printed:
09/29/2025

APPROVAL
This drawing Approved By:

Dated _____

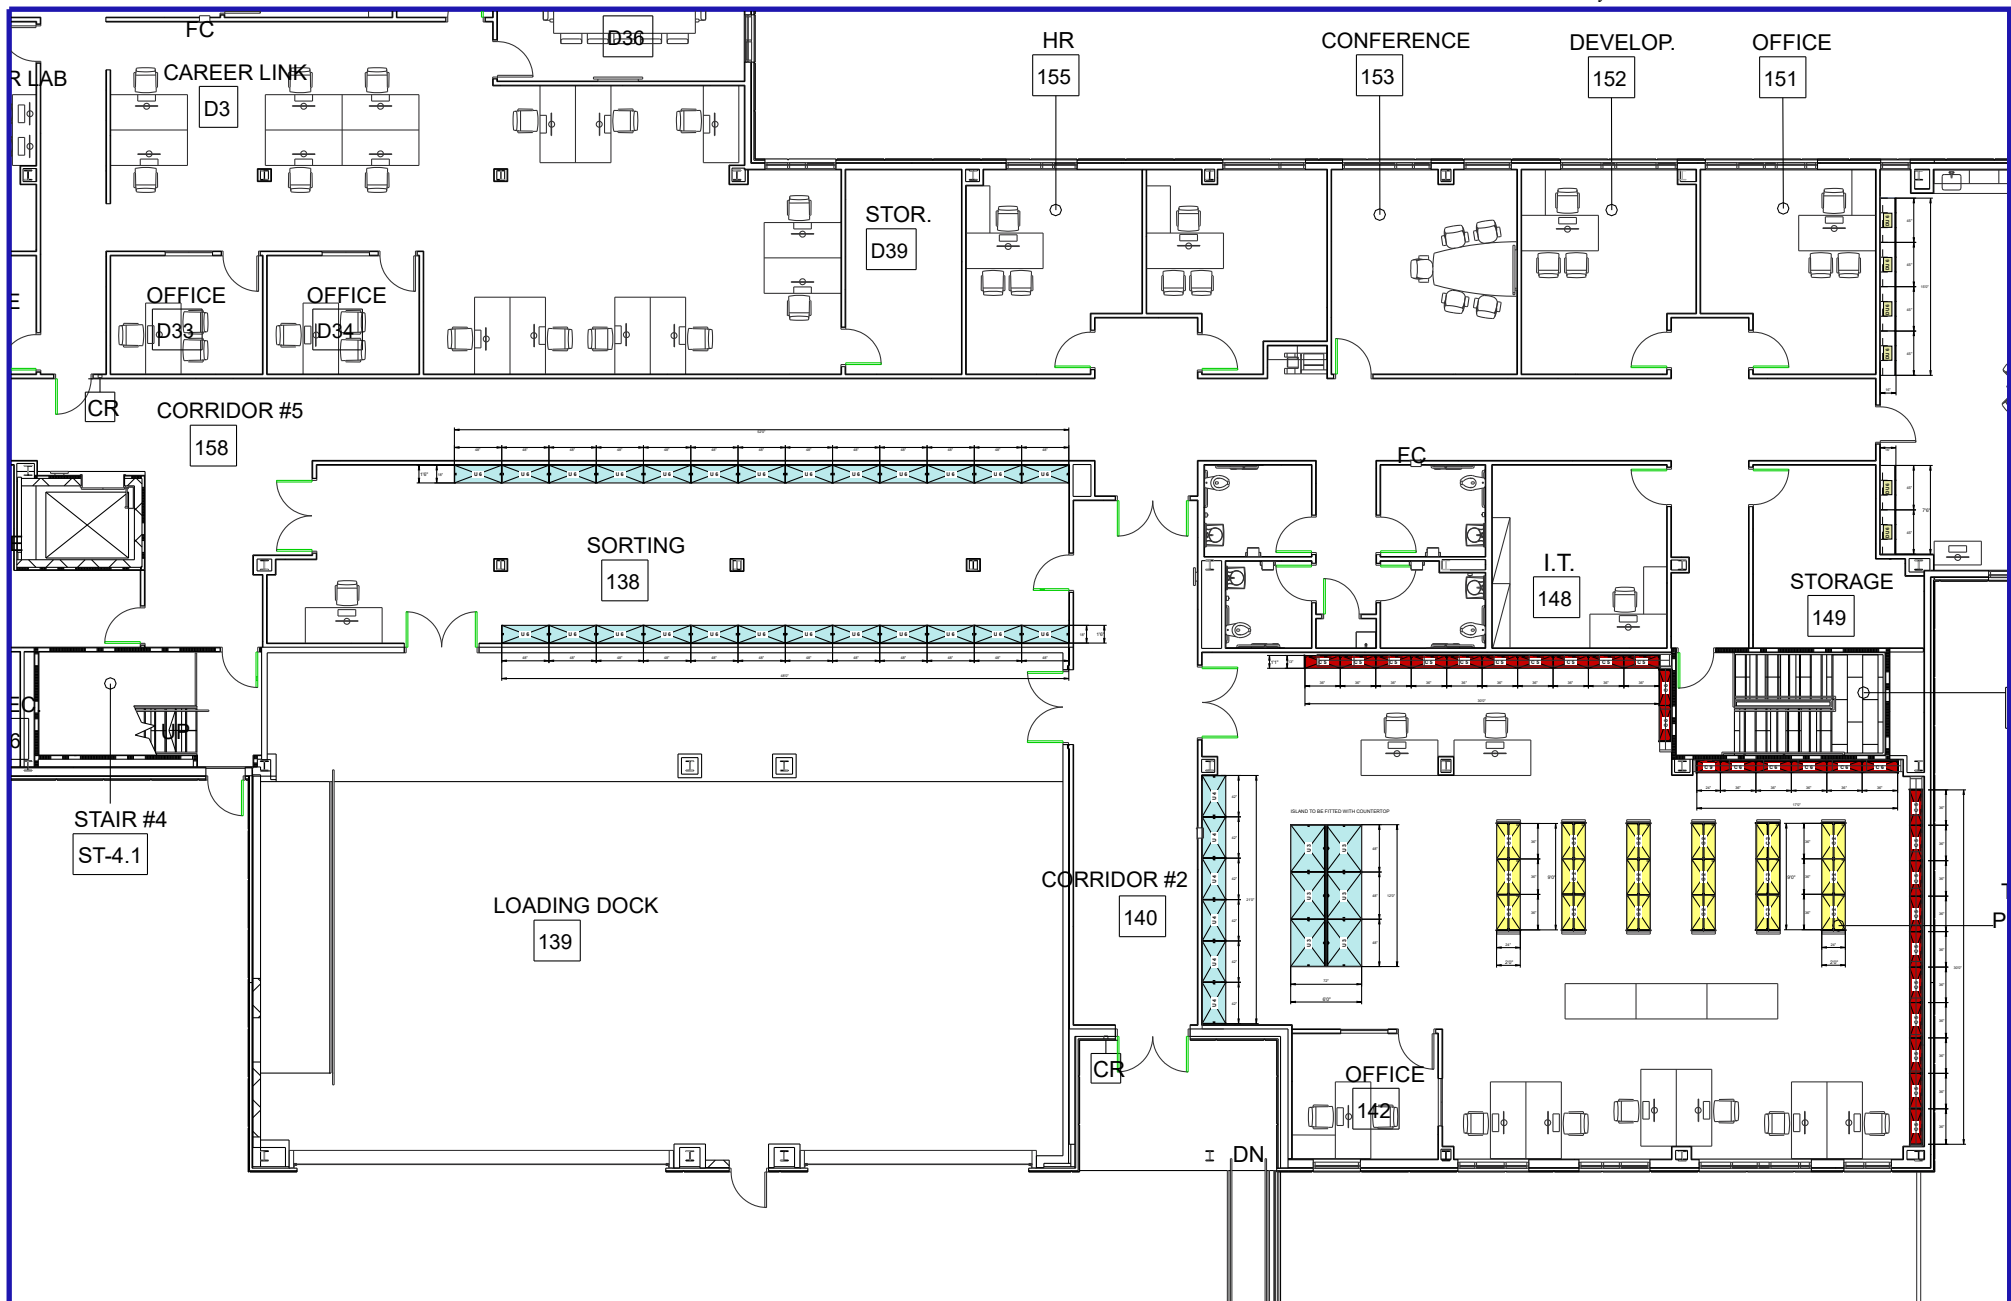

Project Name: **Norristown Public Library**

Salesperson:
HOFF,CURTIS

Scale
1:195

Drawn by:
MR


Project #:
12379

Total Actual LFI:
347696 LFI

Date Printed:
09/29/2025

APPROVAL
This drawing Approved By:

Dated _____

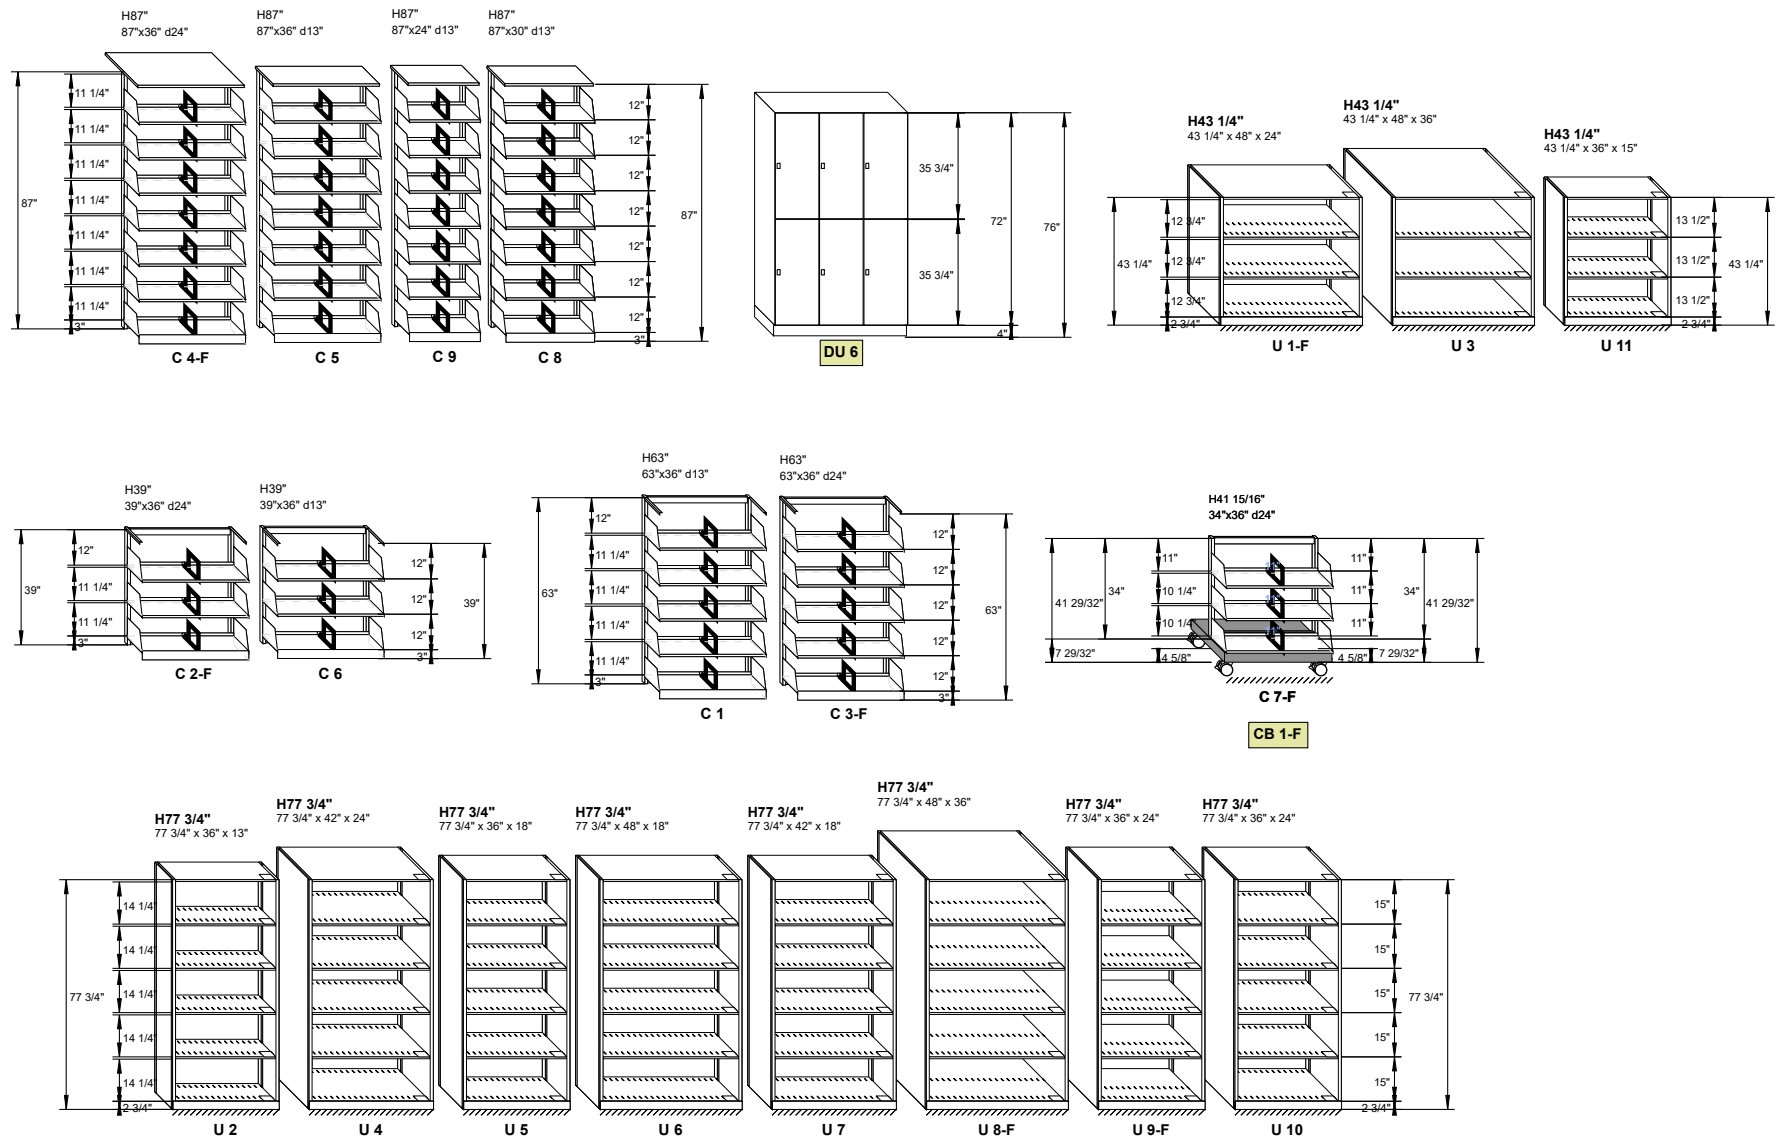

Project Name: Norristown Public Library

Salesperson:
HOFF,CURTIS

Scale
1:65

Drawn by:
MR

Project #:
12379

Total Actual LFI:
347696 LFI

Date Printed:
09/29/2025

APPROVAL
This drawing Approved By:

Dated _____