



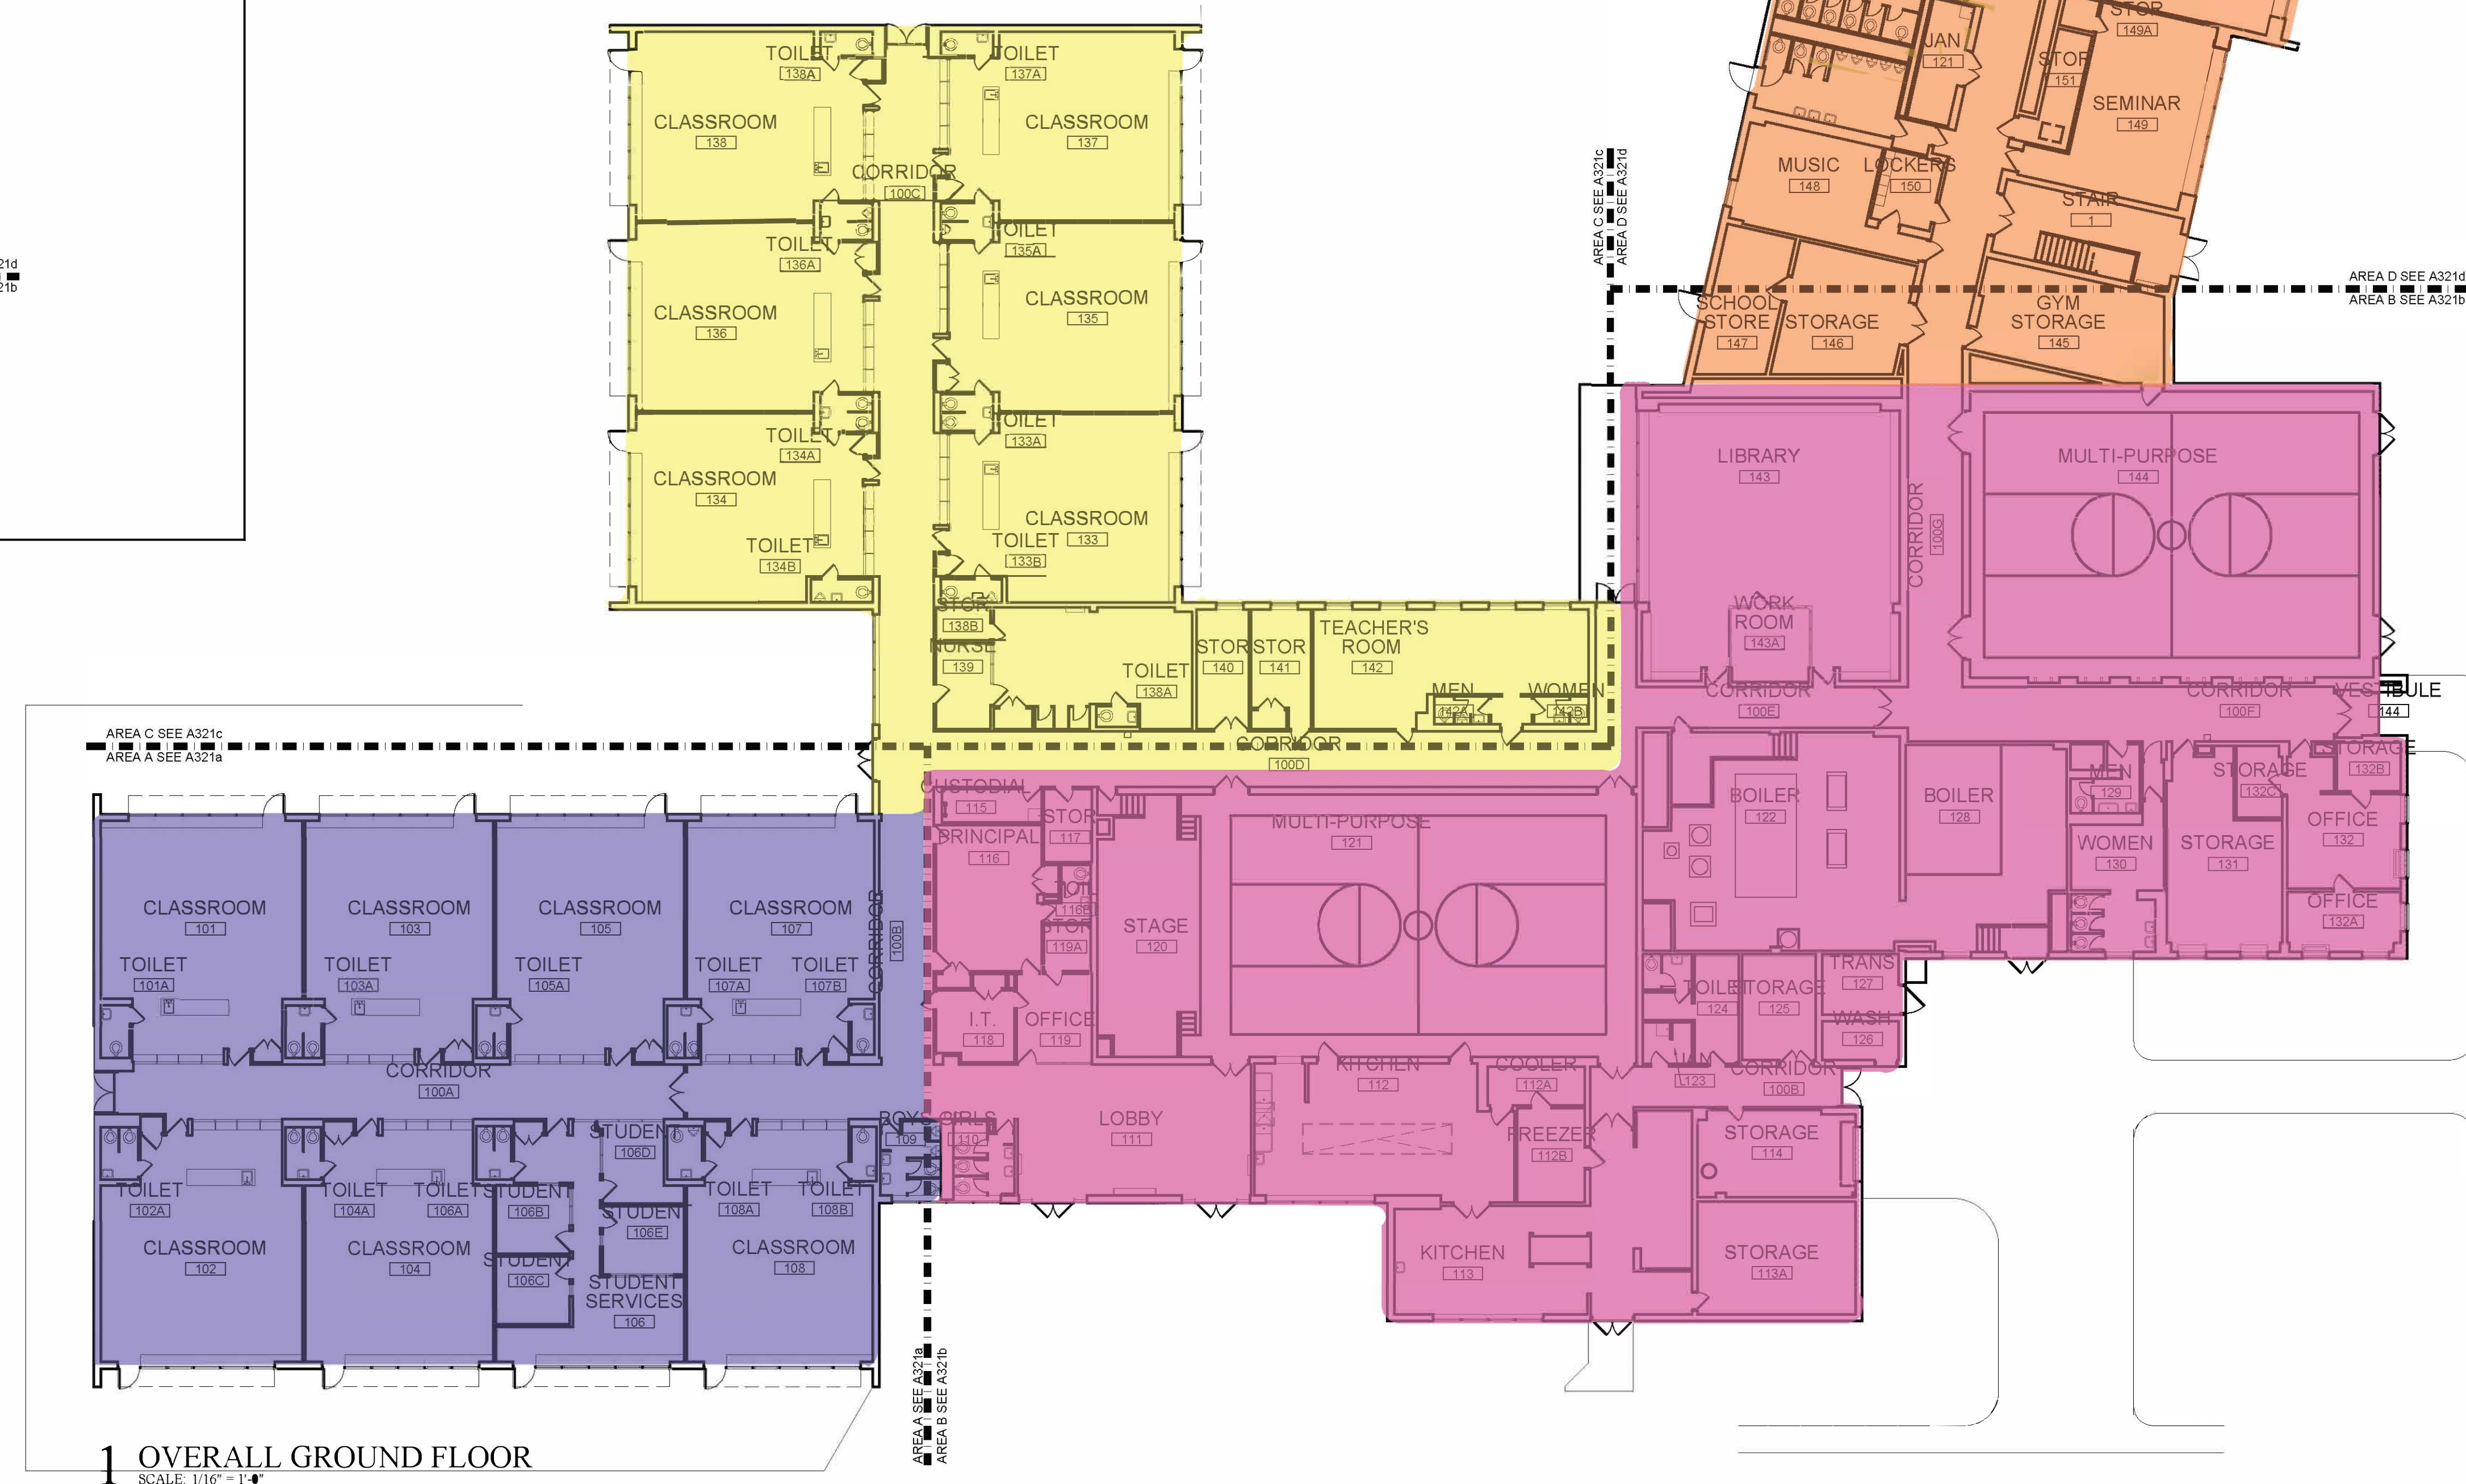

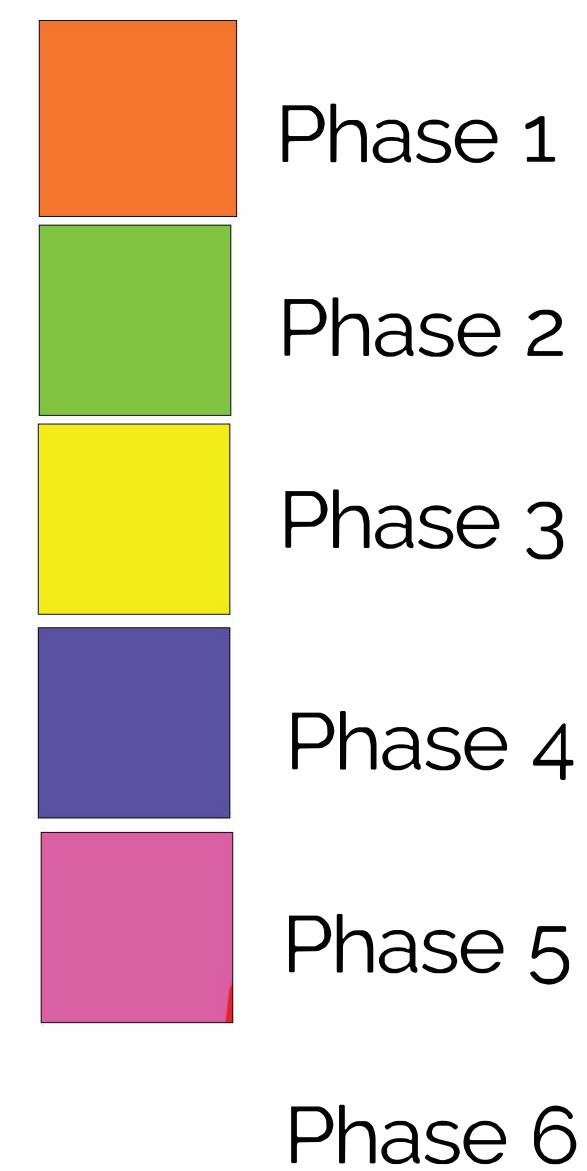






Notice to Proceed - July 31, 2024



REV A	REV. Doyle	REV. Nichols
		

information recorded on or transmitted as electronic media are subject to undetectable alteration, either intentional or unintentional, due to, among other causes, transmission, conversion, media degradation, software error or human alteration, all such documents are provided for informational purposes only. No reliance should be placed on any such document, any reliance thereon is deemed to be unreasonable and untenable.

All drawings, specifications, and related documents are copyright of the architect and must be returned to the architect upon completion of the project. All drawings and related documents in part or whole is forbidden without the architects written permission.

Do not scale drawings

A Registration: RA015197X

philips | associates
architects / interiors / planners
60 East Butler Avenue, Portland, VA 23002
p503.684.2870 www.philipsa.com



DESIGN DEV 20 Jan 2023

CHESTER UPLAND S.D.
 TOBY FARMS WINDOW REPLACE.
 201 BRIDGEWATER ROAD
 BROOKHAVEN, PA 19015
 PROJECT NO: 022 105
 DRAWN BY:
 DATE: 20 JAN 2023
 SCALE: AS NOTED

A300a



Notice to Proceed - July 31, 2024

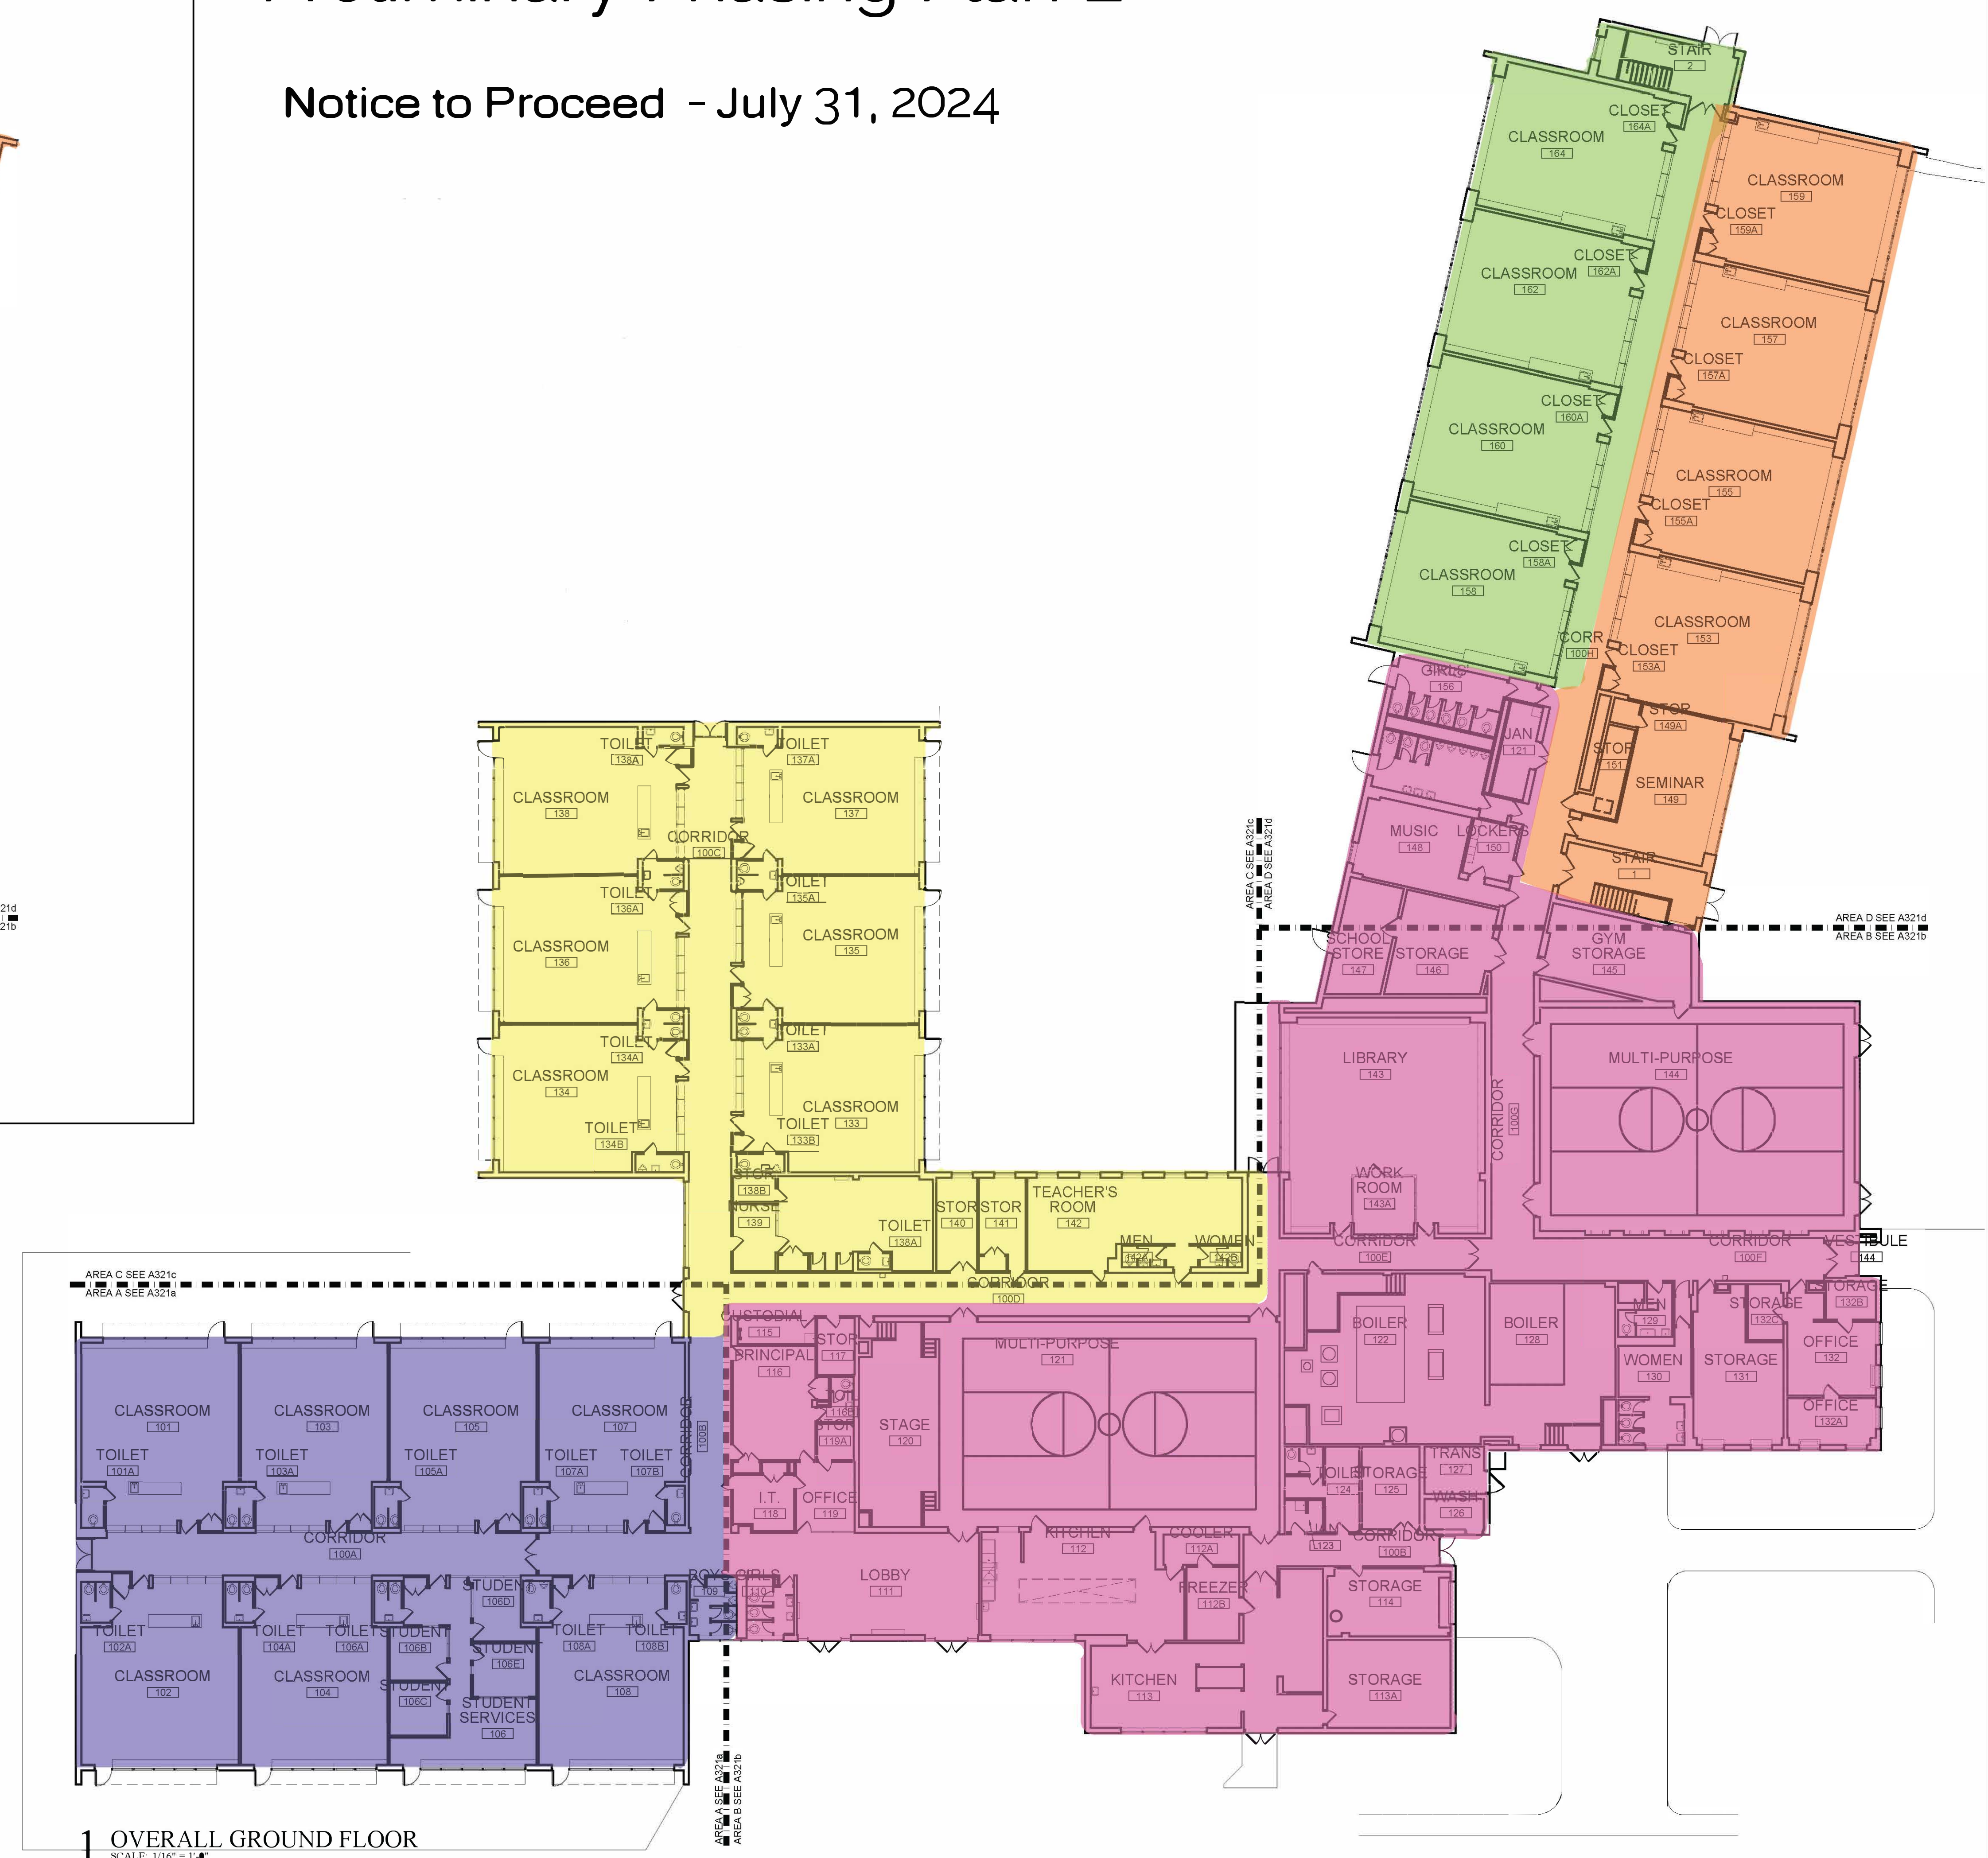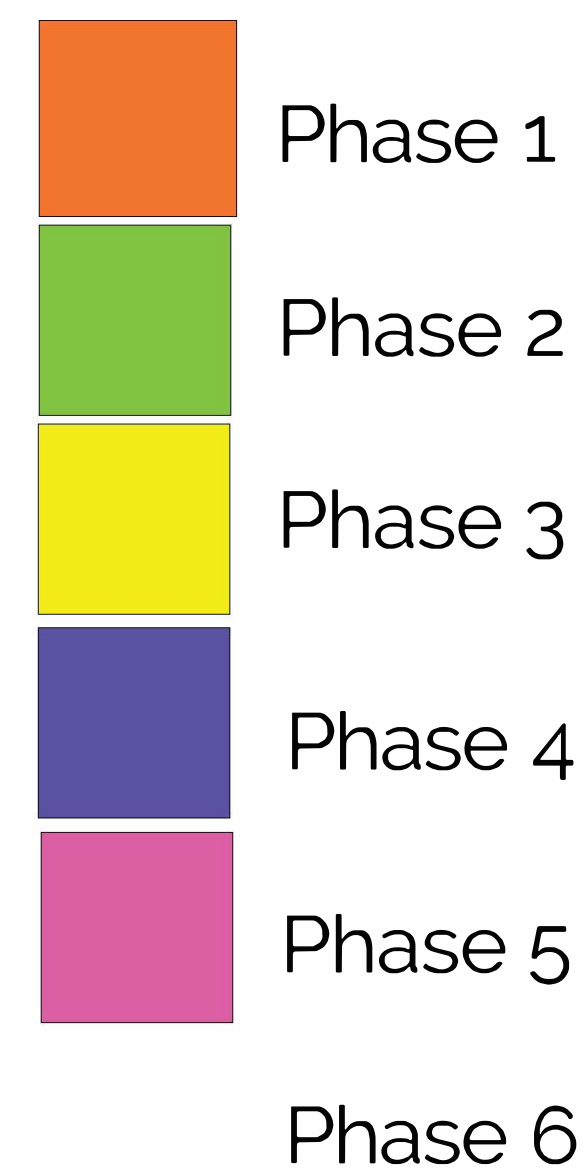

REV	Date	REV	Notes
△			
△			
△			
△			
△	10/1/2018		
△			
△	10/1/2018		

Plans, specifications, reports, documents, or other communications of any kind, whether written or oral, are subject to undetectable alteration, either intentional or unintentional, due to, among other causes, transmission, conversion, media degradation, software error or human alteration. All such documents are provided for informational purposes only and not as an end product nor as a record of design. No warranty is deemed to be given, unreasonable and unenforceable.

All drawings, specifications, and related documents are copyright of the architect and must be returned to the architect upon completion of the project. All drawings and related documents in part or whole is forbidden without the architects written permission.

Do not scale drawings

A Registration: RA015197X

phillips | associates
architects / interiors / planners
87 East Butler Avenue, Amber, VA 10022
651.534.4288 www.ppa-arch.com

DESIGN DEV 20 Jan 2023

CHESTER UPLAND S.D.
TOBY FARMS WINDOW REPLACE.
201 BRIDGEWATER ROAD
BROOKHAVEN, PA 19015
OVERALL GROUND FLOOR

PROJECT NO:	022_105
DRAWN BY:	
DATE:	20 JAN 2023
SCALE:	AS NOTED

A300a

